



BASEMENT PLAN

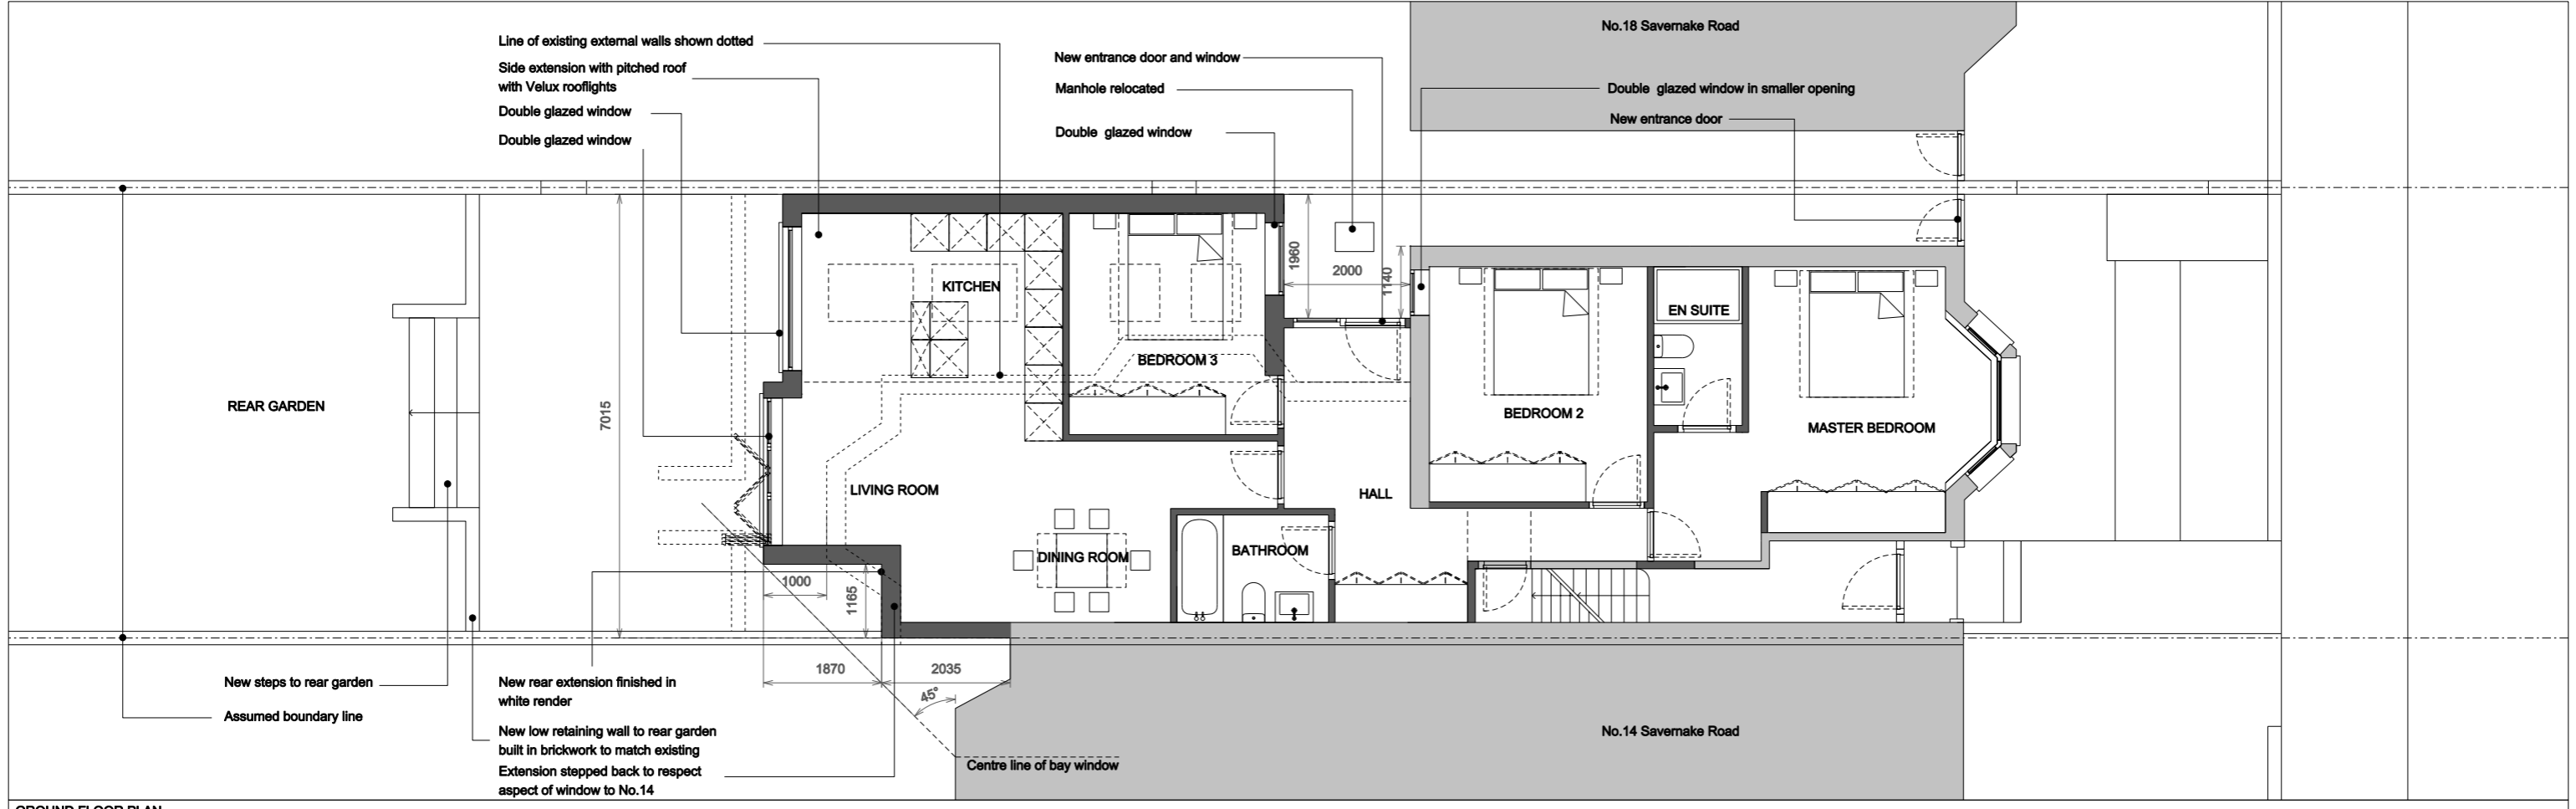

GROUND FLOOR PLAN

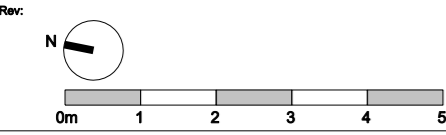

Notes: Unless stated otherwise, all dimensions are in millimetres. All dimensions to be checked and confirmed on site by contractor and as such are to be his responsibility. Any errors, omissions or discrepancies on this drawing are to be reported to the architect.

JOE WRIGHT ARCHITECTS
 t: www.joewrightarchitects.co.uk e: info@joewrightarchitects.co.uk

Client:
 Project: 16 Savernake Road
 Rear Extension and Refurbishment Works

Drawing: Proposed Drawings
 Title: Basement and Ground Floor Plan

Scale: 1:100 @ A3
 Date: 21.04.15
 Dwg No: 1409-03_PL_101
 Rev: E