




1  
W1.06 Jamb Detail  
1:10

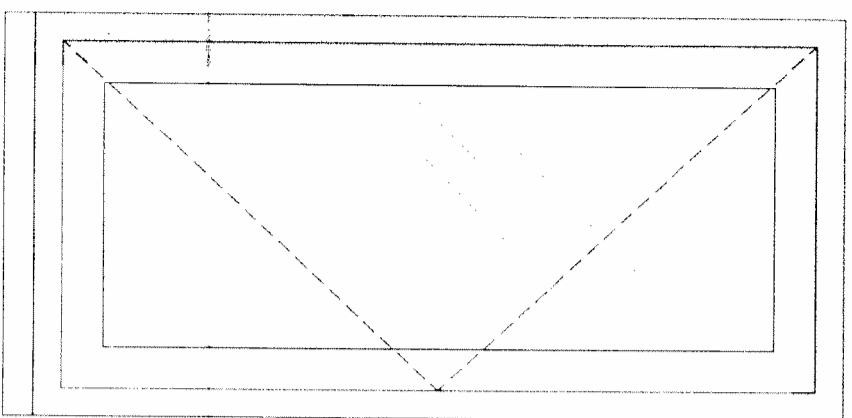


3  
W1.06 Elevation  
1:10

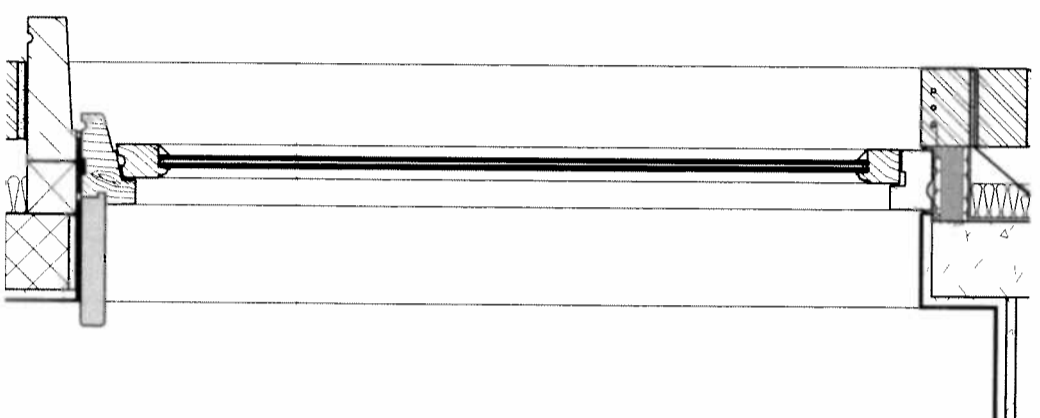


2  
W1.06 Head Detail  
1:10

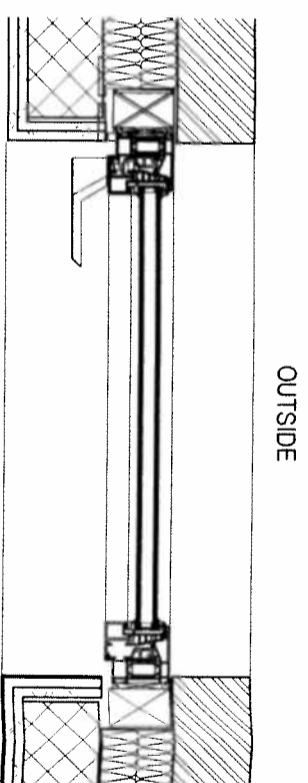

4  
W0.02 Jamb Detail  
1:10

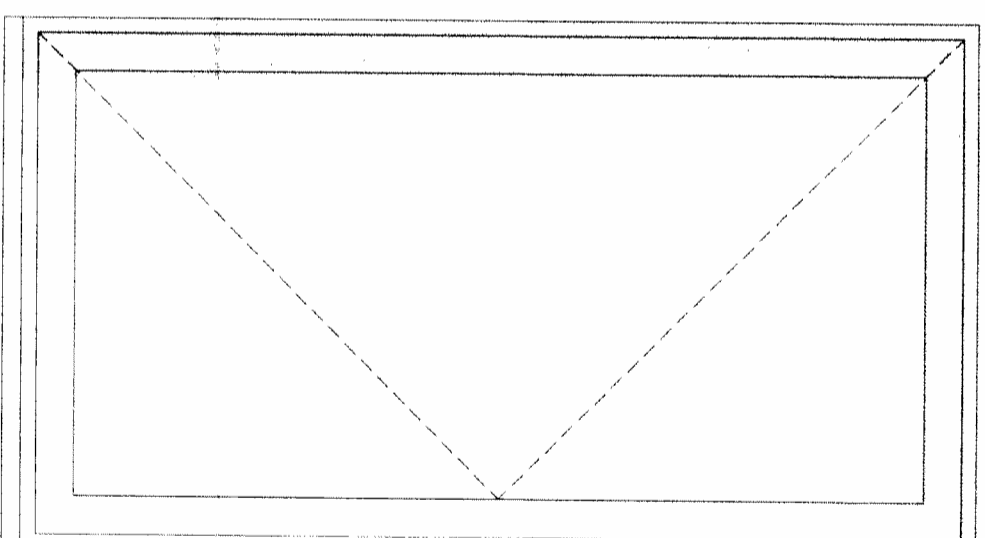

6  
W0.02 Elevation  
1:10

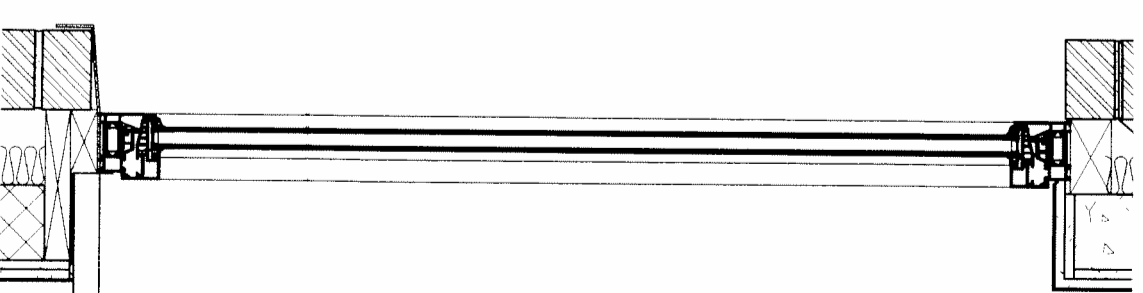

4  
W0.02 Head Detail  
1:10

**Notes**

1. Do not scale from drawing.
  2. All dimensions in millimeters unless noted otherwise.
  3. No deviation may be made from the details shown on this drawing without the prior permission of the architect.
- Any discrepancy between this and any other documents shall be referred immediately to the architect. IF IN DOUBT ASK

**Revisions**

- |   |         |                                    |
|---|---------|------------------------------------|
| A | 25/2/15 | Issued for Listed Building Consent |
|---|---------|------------------------------------|

**Client** Robert and Jill Slotover

**Project** 17 Downshire Hill


**Drawing Title** Windows Details

**Scale** 1:10 / A3 **Date** Feb 2015 **Drawn** IS

**Job no.** 1111 **Dwg no.** PA(22)05 **Rev no.** A

**BARBARA WEISS ARCHITECTS LTD**


MILLBANK TOWER, 21-24 MILLBANK, LONDON SW1P 4QP Tel. 020 7222 4935

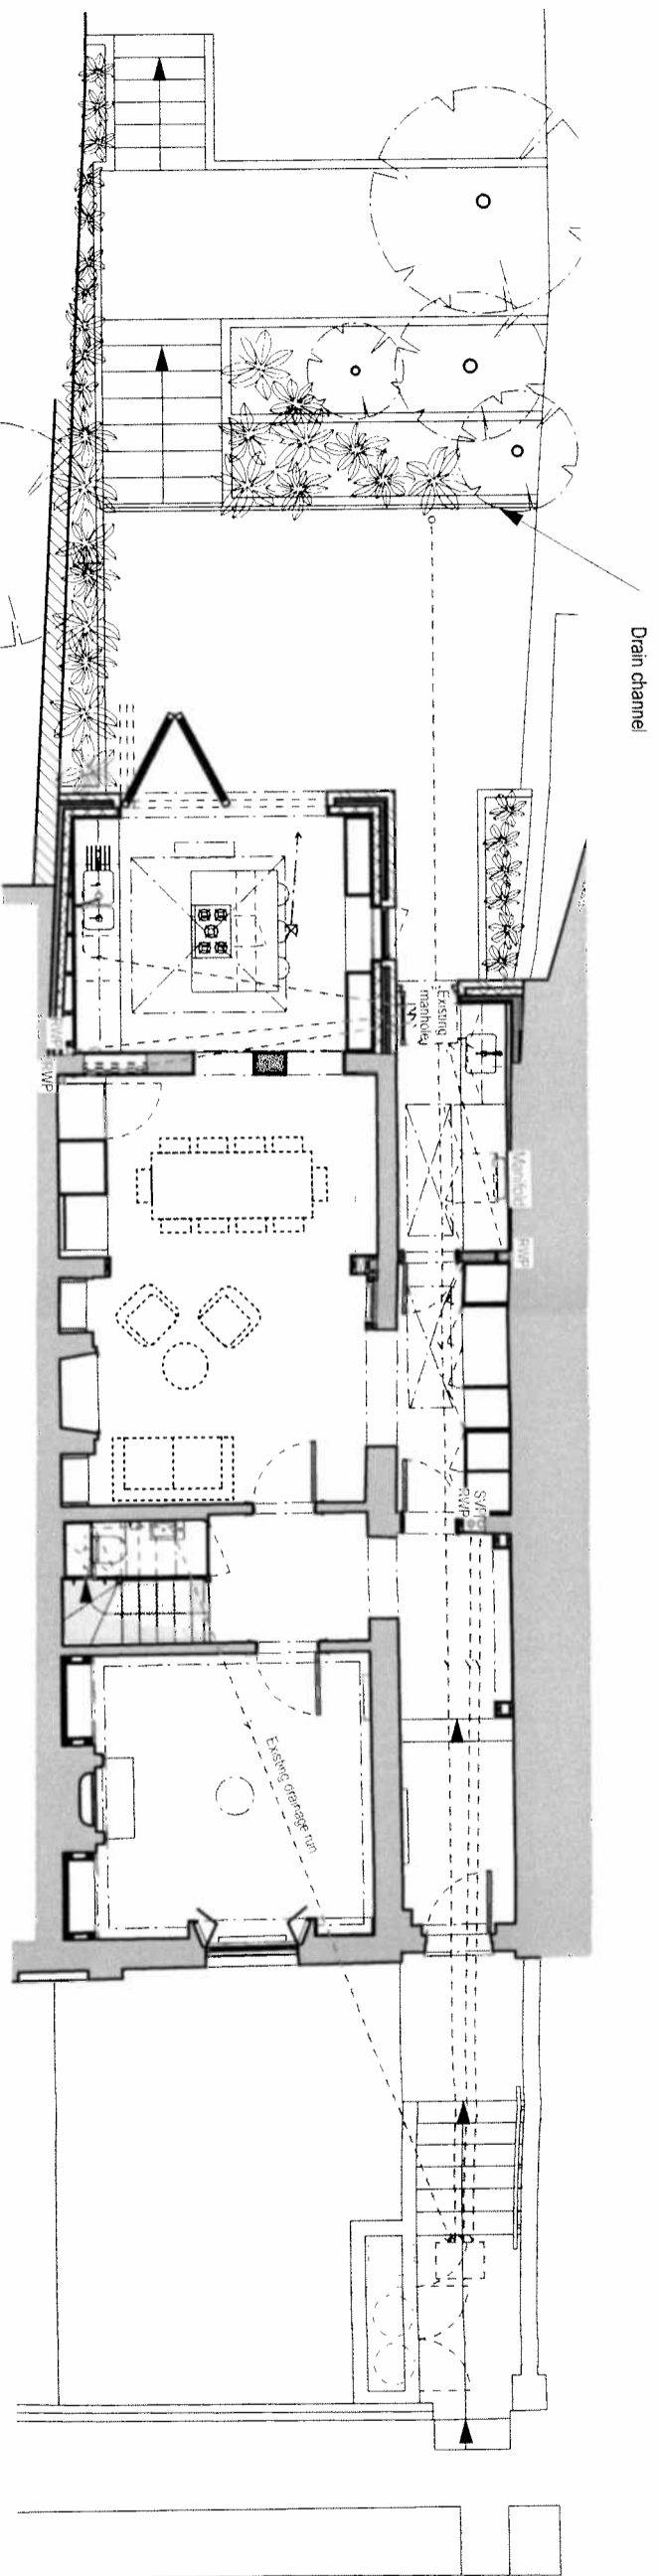

# 01 GROUND FLOOR - PROPOSED SERVICES Plan


Copper pipe to prevent overflow in case of obstruction of drainage system, detail to be confirmed

Kitchen extractor  
Location to be confirmed

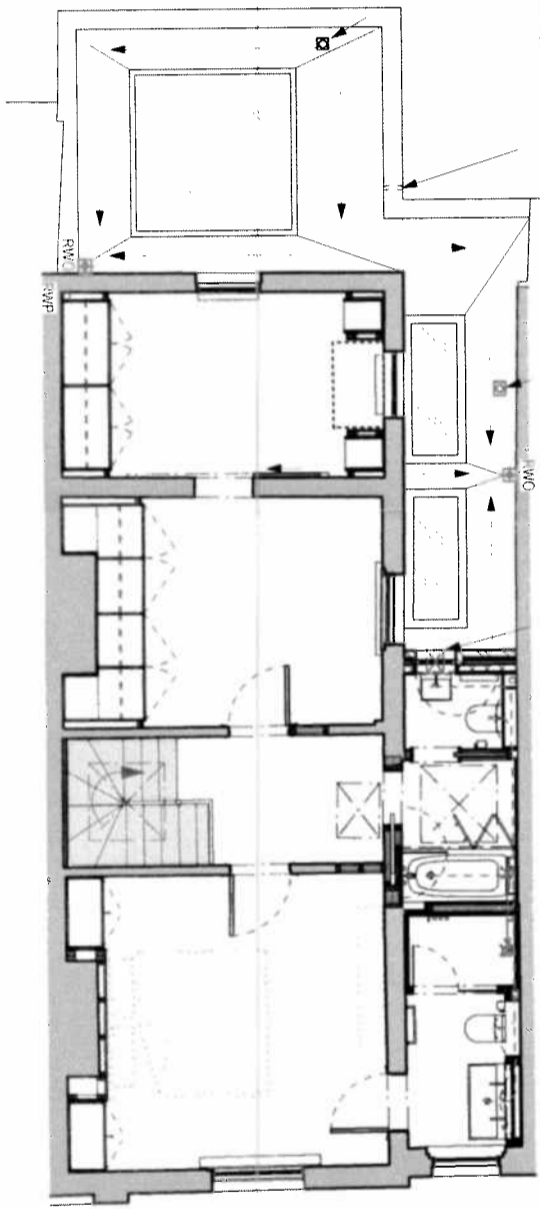

# 02 FIRST FLOOR - PROPOSED SERVICES Plan

- Notes**
1. Do not scale from drawing.
  2. All dimensions in millimeters unless noted otherwise.
  3. No deviation may be made from the details shown on this drawing without the prior permission of the architect. Any discrepancy between this and any other documents shall be referred immediately to the architect. IF IN DOUBT ASK

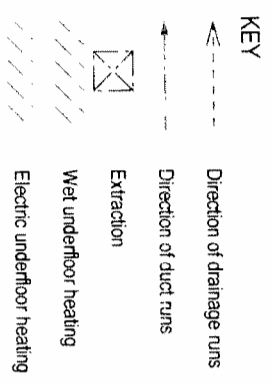


**Revisions**


A	25/2/15	Issued for Listed Building Consent
---	---------	------------------------------------

**Client** Robert and Jill Slotover  
**Project** 17 Downshire Hill  
**Drawing Title** Site Plan Services - proposed  
**Scale** 1:100 / A3 **Date** Feb 2015 **Drawn** FP  
**Job no.** 1111 **Dwg no.** PL(52)00 **Rev no.** A  
**BARBARA WEISS ARCHITECTS LTD**  
 16A CRANE GROVE LONDON N7 8LE TEL. 020 75091867 FAX. 020 77002952




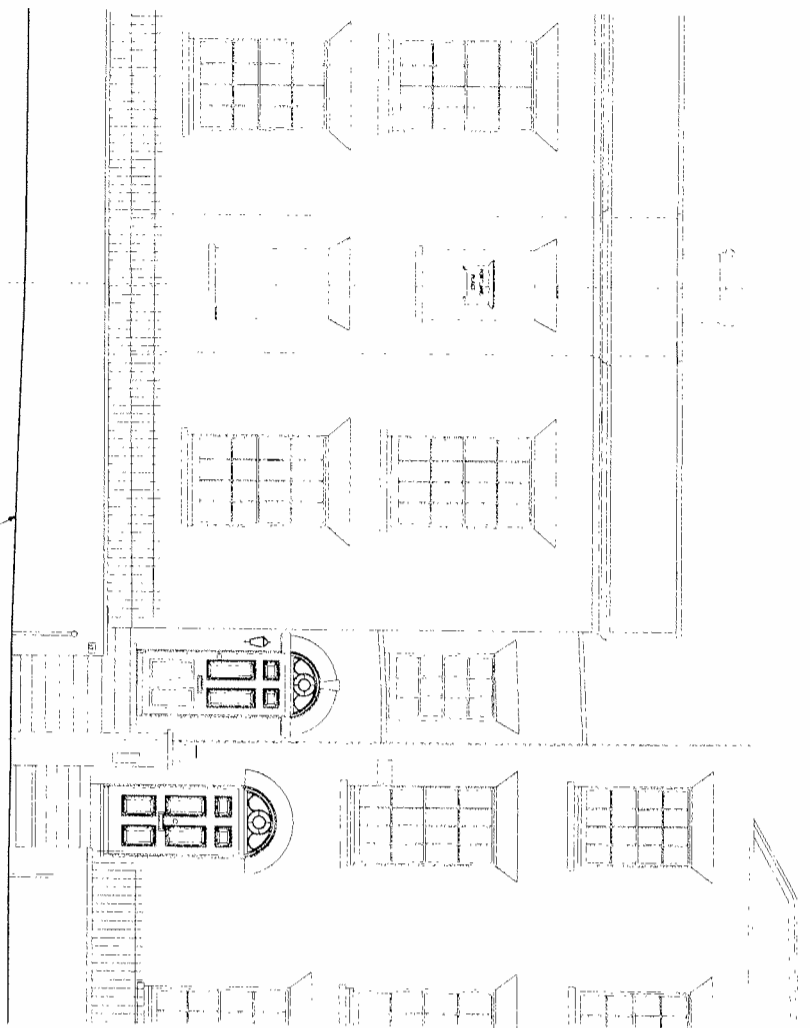

01 SOUTH-EAST ELEVATION (FRONT) - PROPOSED

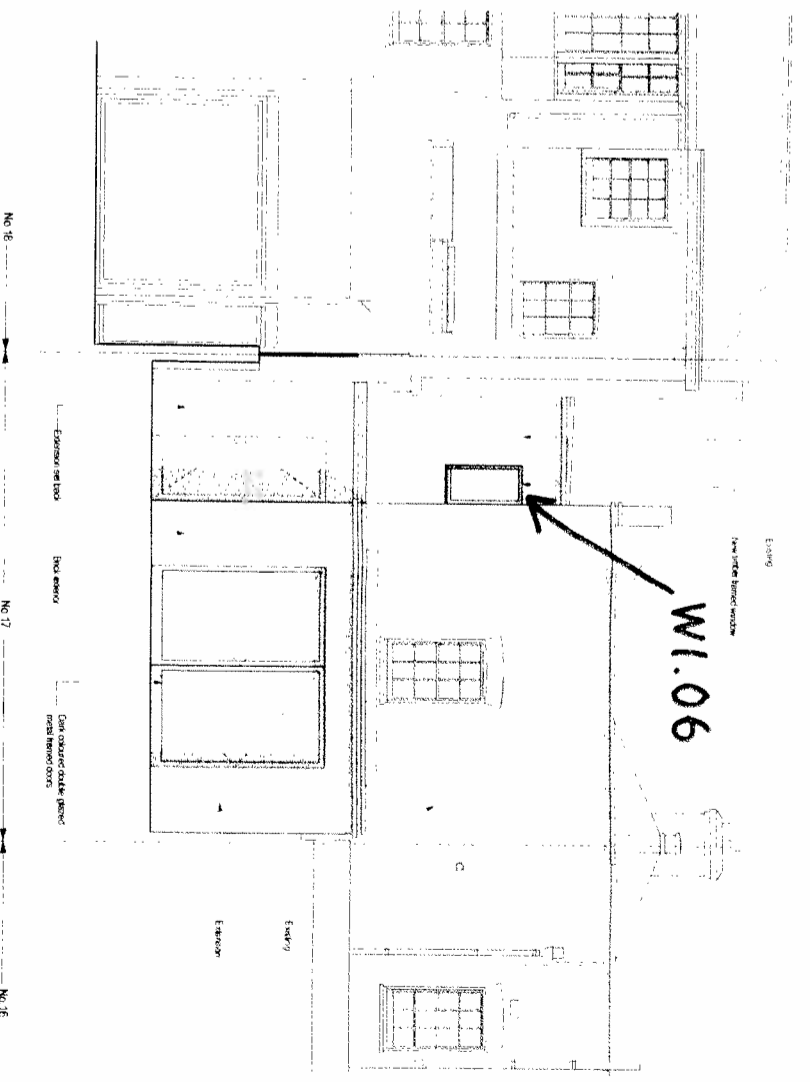

02 NORTH-WEST ELEVATION (REAR) - PROPOSED

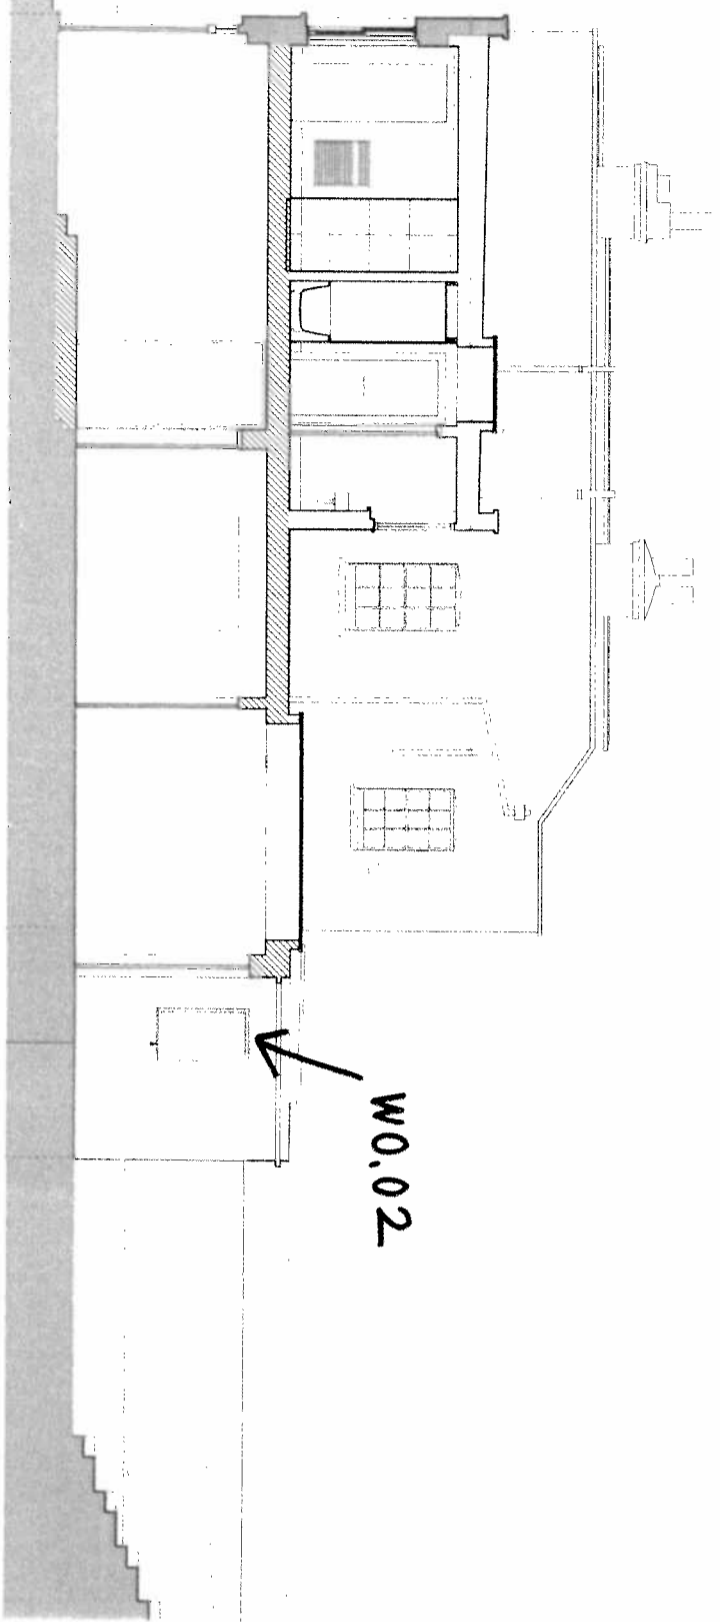

03 NORTH-EAST ELEVATION - PROPOSED

**Notes**  
 1. Do not scale from drawing  
 2. All work shall be in accordance with the Building Code of Australia (BCA) and the relevant standards and specifications.  
 3. All work shall be in accordance with the relevant standards and specifications.  
 4. All work shall be in accordance with the relevant standards and specifications.  
 5. All work shall be in accordance with the relevant standards and specifications.

**Revisions**

A	16/04/11	Issue
B	26/04/11	Issued for Information
C	09/11/11	Issued for Comment
D	30/11/11	Issued for Information
E	23/01/12	Issued for Planning
F	30/01/12	Issued for Information
G	07/09/12	Issued for Planning
H	17/10/12	Amendment for Planning

Issued for Information  
 25/02/15  
 Not to Scale



**Client** Robert and Jill Stovover  
**Project** 17 Downshire Hill  
**Drawing Title** Elevation South East, North West & North East  
**Scale** 1/50 / A1  
**Date** Oct 2011  
**Job no.** 1111  
**Dwg no.** PL00021  
**Rev no.** H  
**BARBARA WEISS ARCHITECTS LTD**  
 100 GARDNER STREET, GARDNER, VIC 3048  
 TEL: 03 9378 1000 FAX: 03 9378 1006