



1 Existing Basement Plan  
EX-01 Scale: 1:50

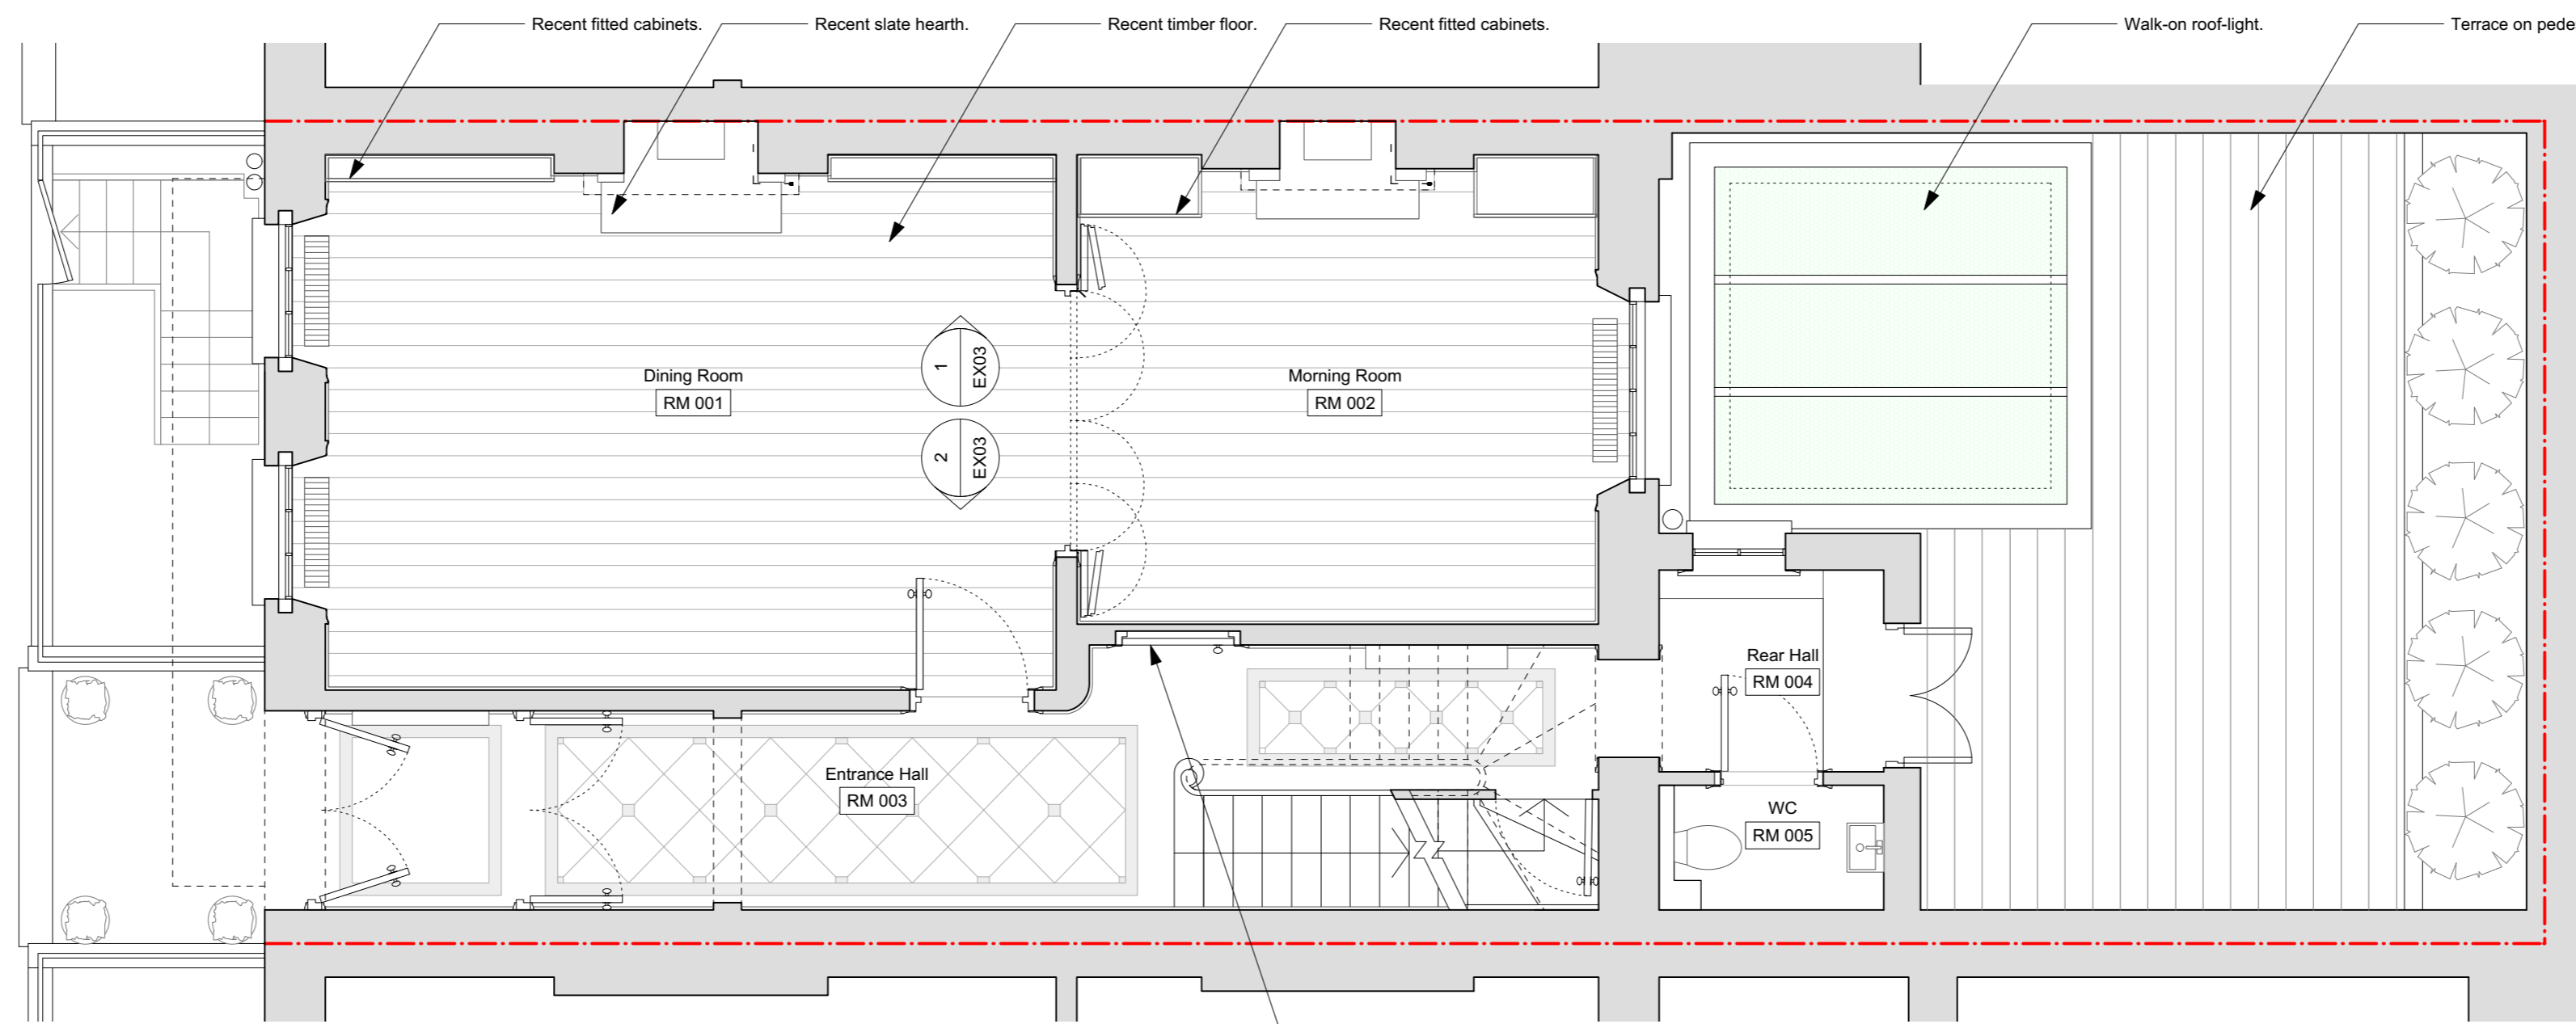

2 Existing Ground Floor Plan  
EX-01 Scale: 1:50

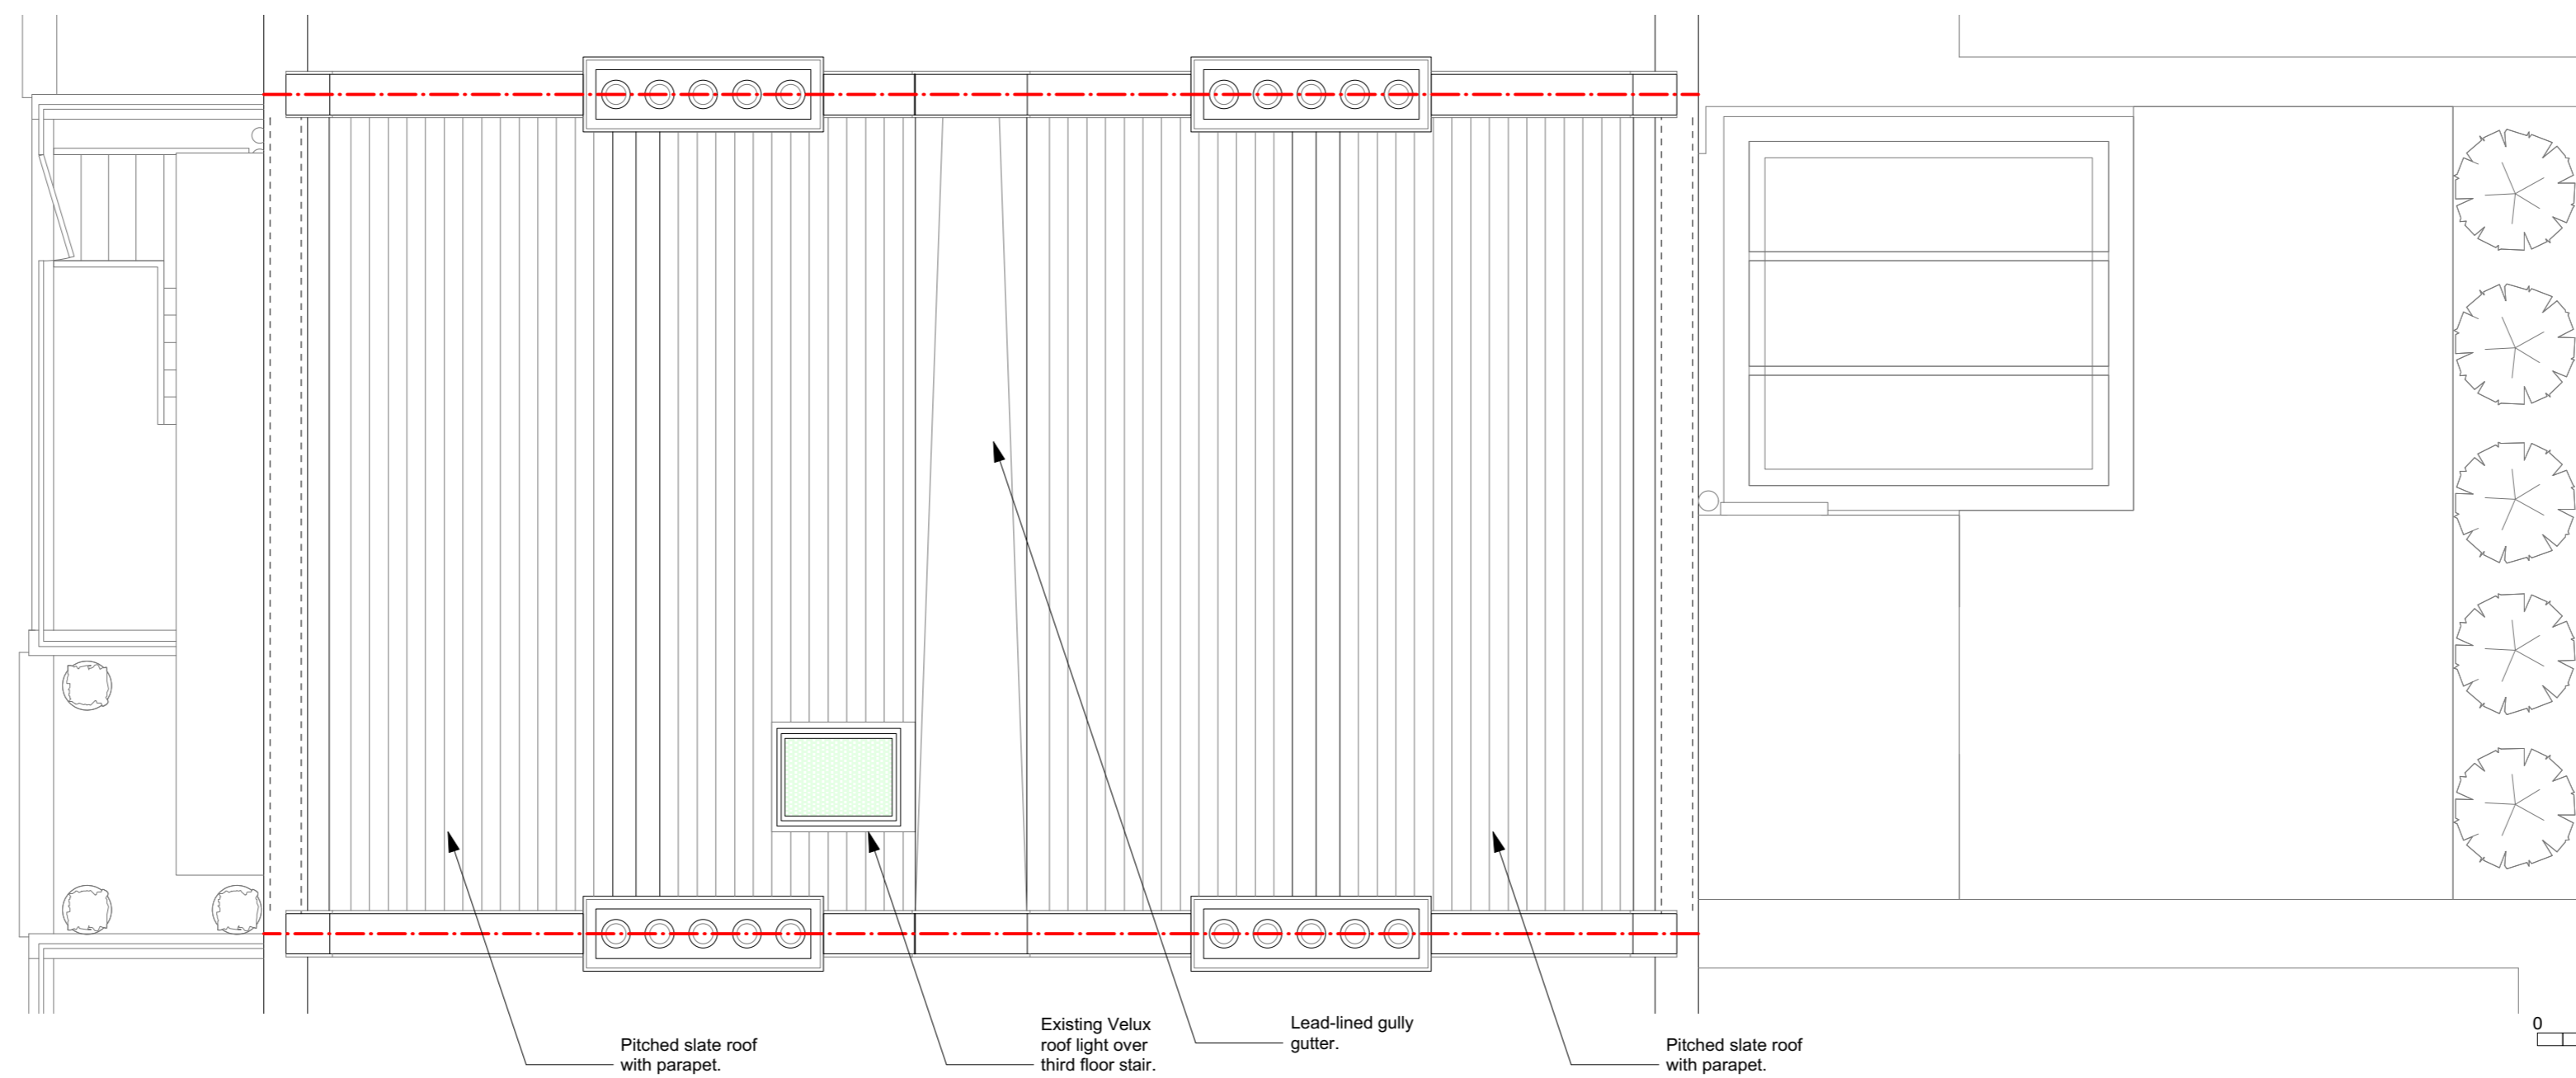

3 Existing Roof Plan  
EX-01 Scale: 1:50

**Notes**  
Use figured dimensions only. Do not scale from this drawing. Issued for purpose indicated only. All dimensions to be checked on site. Architect to be notified of any discrepancies before construction commences. Structural and services information is indicative only - refer to consultants' drawings and specification for details and setting out. All work and materials to be in accordance with current applicable statutory legislation and to comply with all relevant codes of practice and British and European standards. Information contained within this drawing is the sole copyright of IF\_DO (IF Design Office Ltd) and not to be reproduced without expressed wishes.

**Revisions**  
- Issued for --- --/--/--

**Consultants**

**Key Plan**

**IF\_DO**  
IF\_DO Architecture & Design  
Unit 7F, Vanguard Court, Peckham Road, London, SE5 8QT  
+44 (0)203 6345 6789  
info@ifdo.co  
www.ifdo.co

**Project**  
17 John Street  
Ground Floor Works

**Client**  
Mr and Mrs M Graham

**Drawing Title**  
Basement, Ground and Roof Plan  
As Existing

Scale 1:50 @ A1 Drawn AS

Date April 2015 Check SC

Issued for	Proj. No.	Dwg. No.	Rev
Planning	1508	EX-01	-

