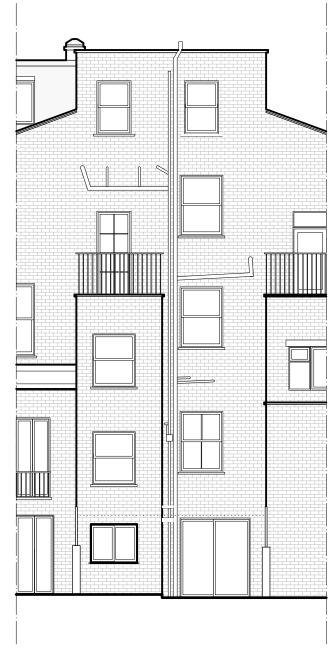
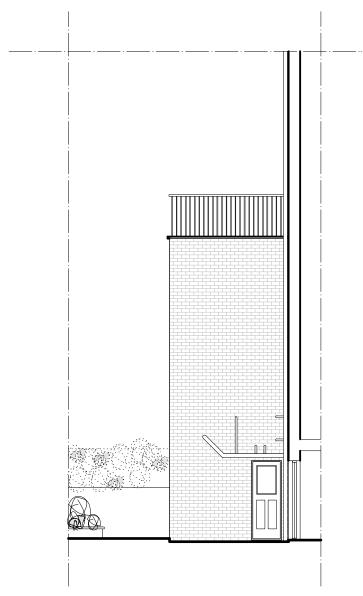



REAR EXISTING ELEVATION



REAR ELEVATION AS WITH PLANNING PERMISSION GRANTED FOR 24 EDIS STREET



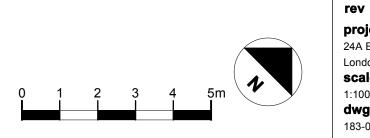REAR EXISTING SIDE ELEVATION



Do not scale from this drawing Check drawing on receipt and immediately report any discrepancies to the Architect are kralform's copyright


on site prior to construction The contents of this drawing


project 24A Edis street

London NW1 scale 1:100@A3 dwg no 183-01

drawing title Existing Elevations date 05.2015 rev

kralform It d t 020 7485 8102 mail@kralform.com architecture www.kralform.com & design

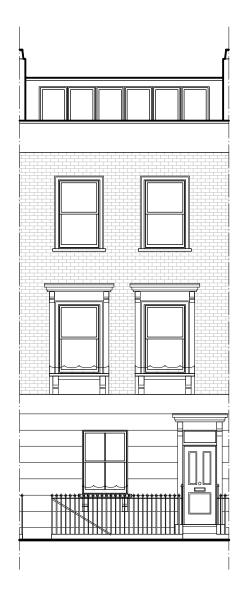

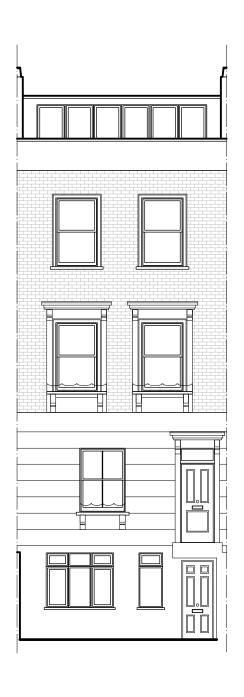

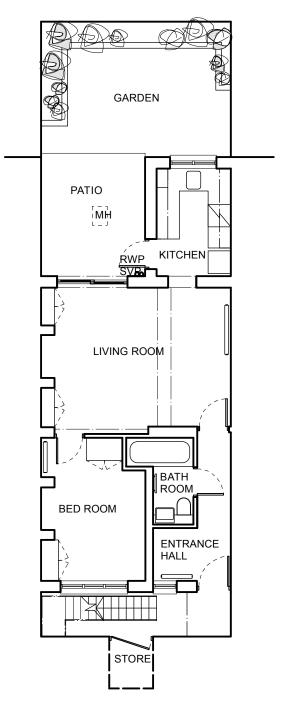


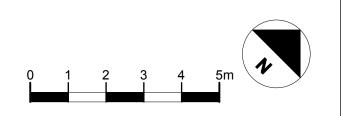


Photo of existing front elevation

EXISTING FRONT STREET ELEVATION

EXISTING FRONT BASEMENT LEVEL ELEVATION

EXISTING PLAN



Do not scale from this drawing
Check drawing on receipt and
immediately report any
discrepancies to the Architect

Verify all dimensions and levels
on site prior to construction
The contents of this drawing
are kralform's copyright

rev

project
24A Edis street
London NW1
scale


1:100@A3 **dwg no** 183-02 **drawing title**Existing
Elevations, Plan

date 05.2015 **rev**

t 020 7485 8102 mail@kralform.com www.kralform.com & d e s i g n



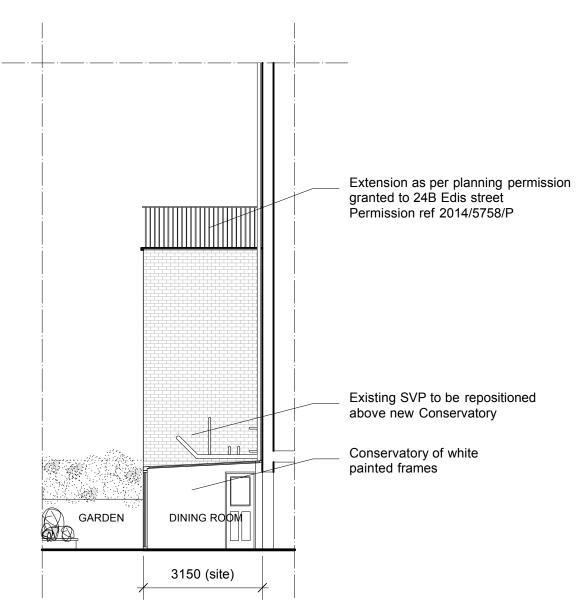REAR PROPOSED ELEVATION WITH PLANNIING PERMISSION GRANTED FOR 24 EDIS STREET



REAR PROPOSED SIDE ELEVATION WITH PLANNING PERMISSION GRANTED FOR 24B EDIS STREET



Photo 1 of existing rear elevaton




Photo 2 of existing rear elevaton



rev

183-10

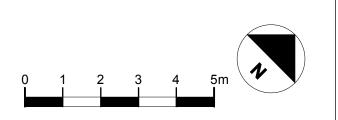Photo 3 of existing rear elevaton



Do not scale from this drawing

Check drawing on receipt and
immediately report any
discrepancies to the Architect

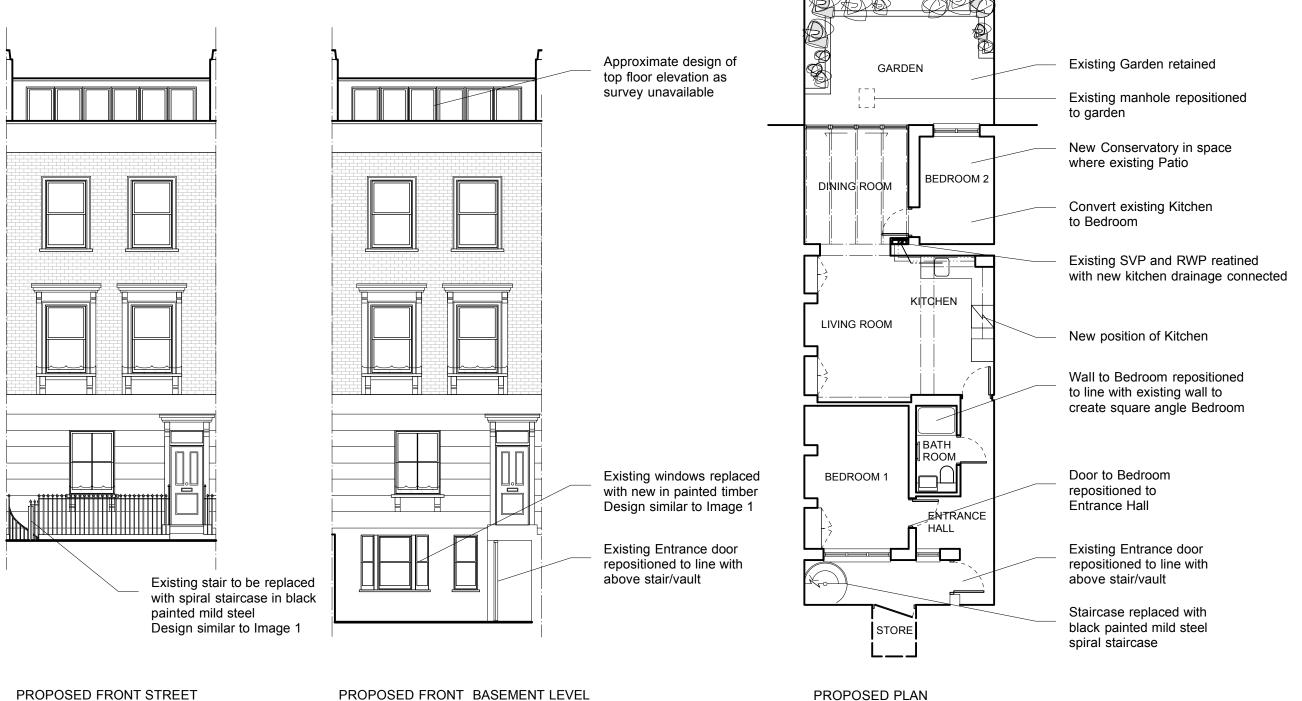
The

Verify all dimensions and levels on site prior to construction The contents of this drawing are kralform's copyright project drawing title

24A Edis street
London NW1
Scale
1:100@A3
dwg no

Proposed Elevations **date** 05.2015 **rev**


t 020 7485 8102 mail@kralform.com www.kralform.com & d e s i g n




PROPOSED FRONT STREET **ELEVATION**

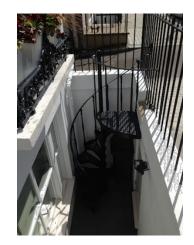PROPOSED FRONT BASEMENT LEVEL **ELEVATION**





Design Image 1

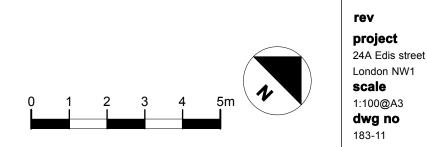

on site prior to construction The contents of this drawing discrepancies to the Architect

Proposed Elevations, Plan date 05.2015

drawing title

rev

kralform It d t 020 7485 8102 mail@kralform.com a r c h i t e c t u r e www.kralform.com & d e s i g n

Do not scale from this drawing Check drawing on receipt and immediately report any

Verify all dimensions and levels