
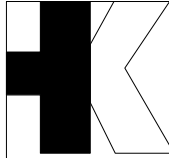
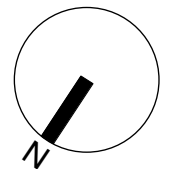


Revisions	
- Issued for Planning Application	12.02.14

APPROVED 17.11.2014

PLANNING		Dwg. No.	219.PL.06
<b>Project</b>	62 Hampstead High Street	<b>Drawing title</b>	Existing Fourth Floor Plan
<b>Client</b>	Ignis UK Property Fund	<b>Scale</b> 1:50 @ A3	<b>Rev</b> -
		<b>Drawn by</b> pr	<b>Date</b> Feb 14
<small>Do not scale. All dimensions to be confirmed on site. Information contained in this drawing is the sole copyright of Hutchison Kivotos Architects Ltd. and is not to be reproduced without permission.</small>			

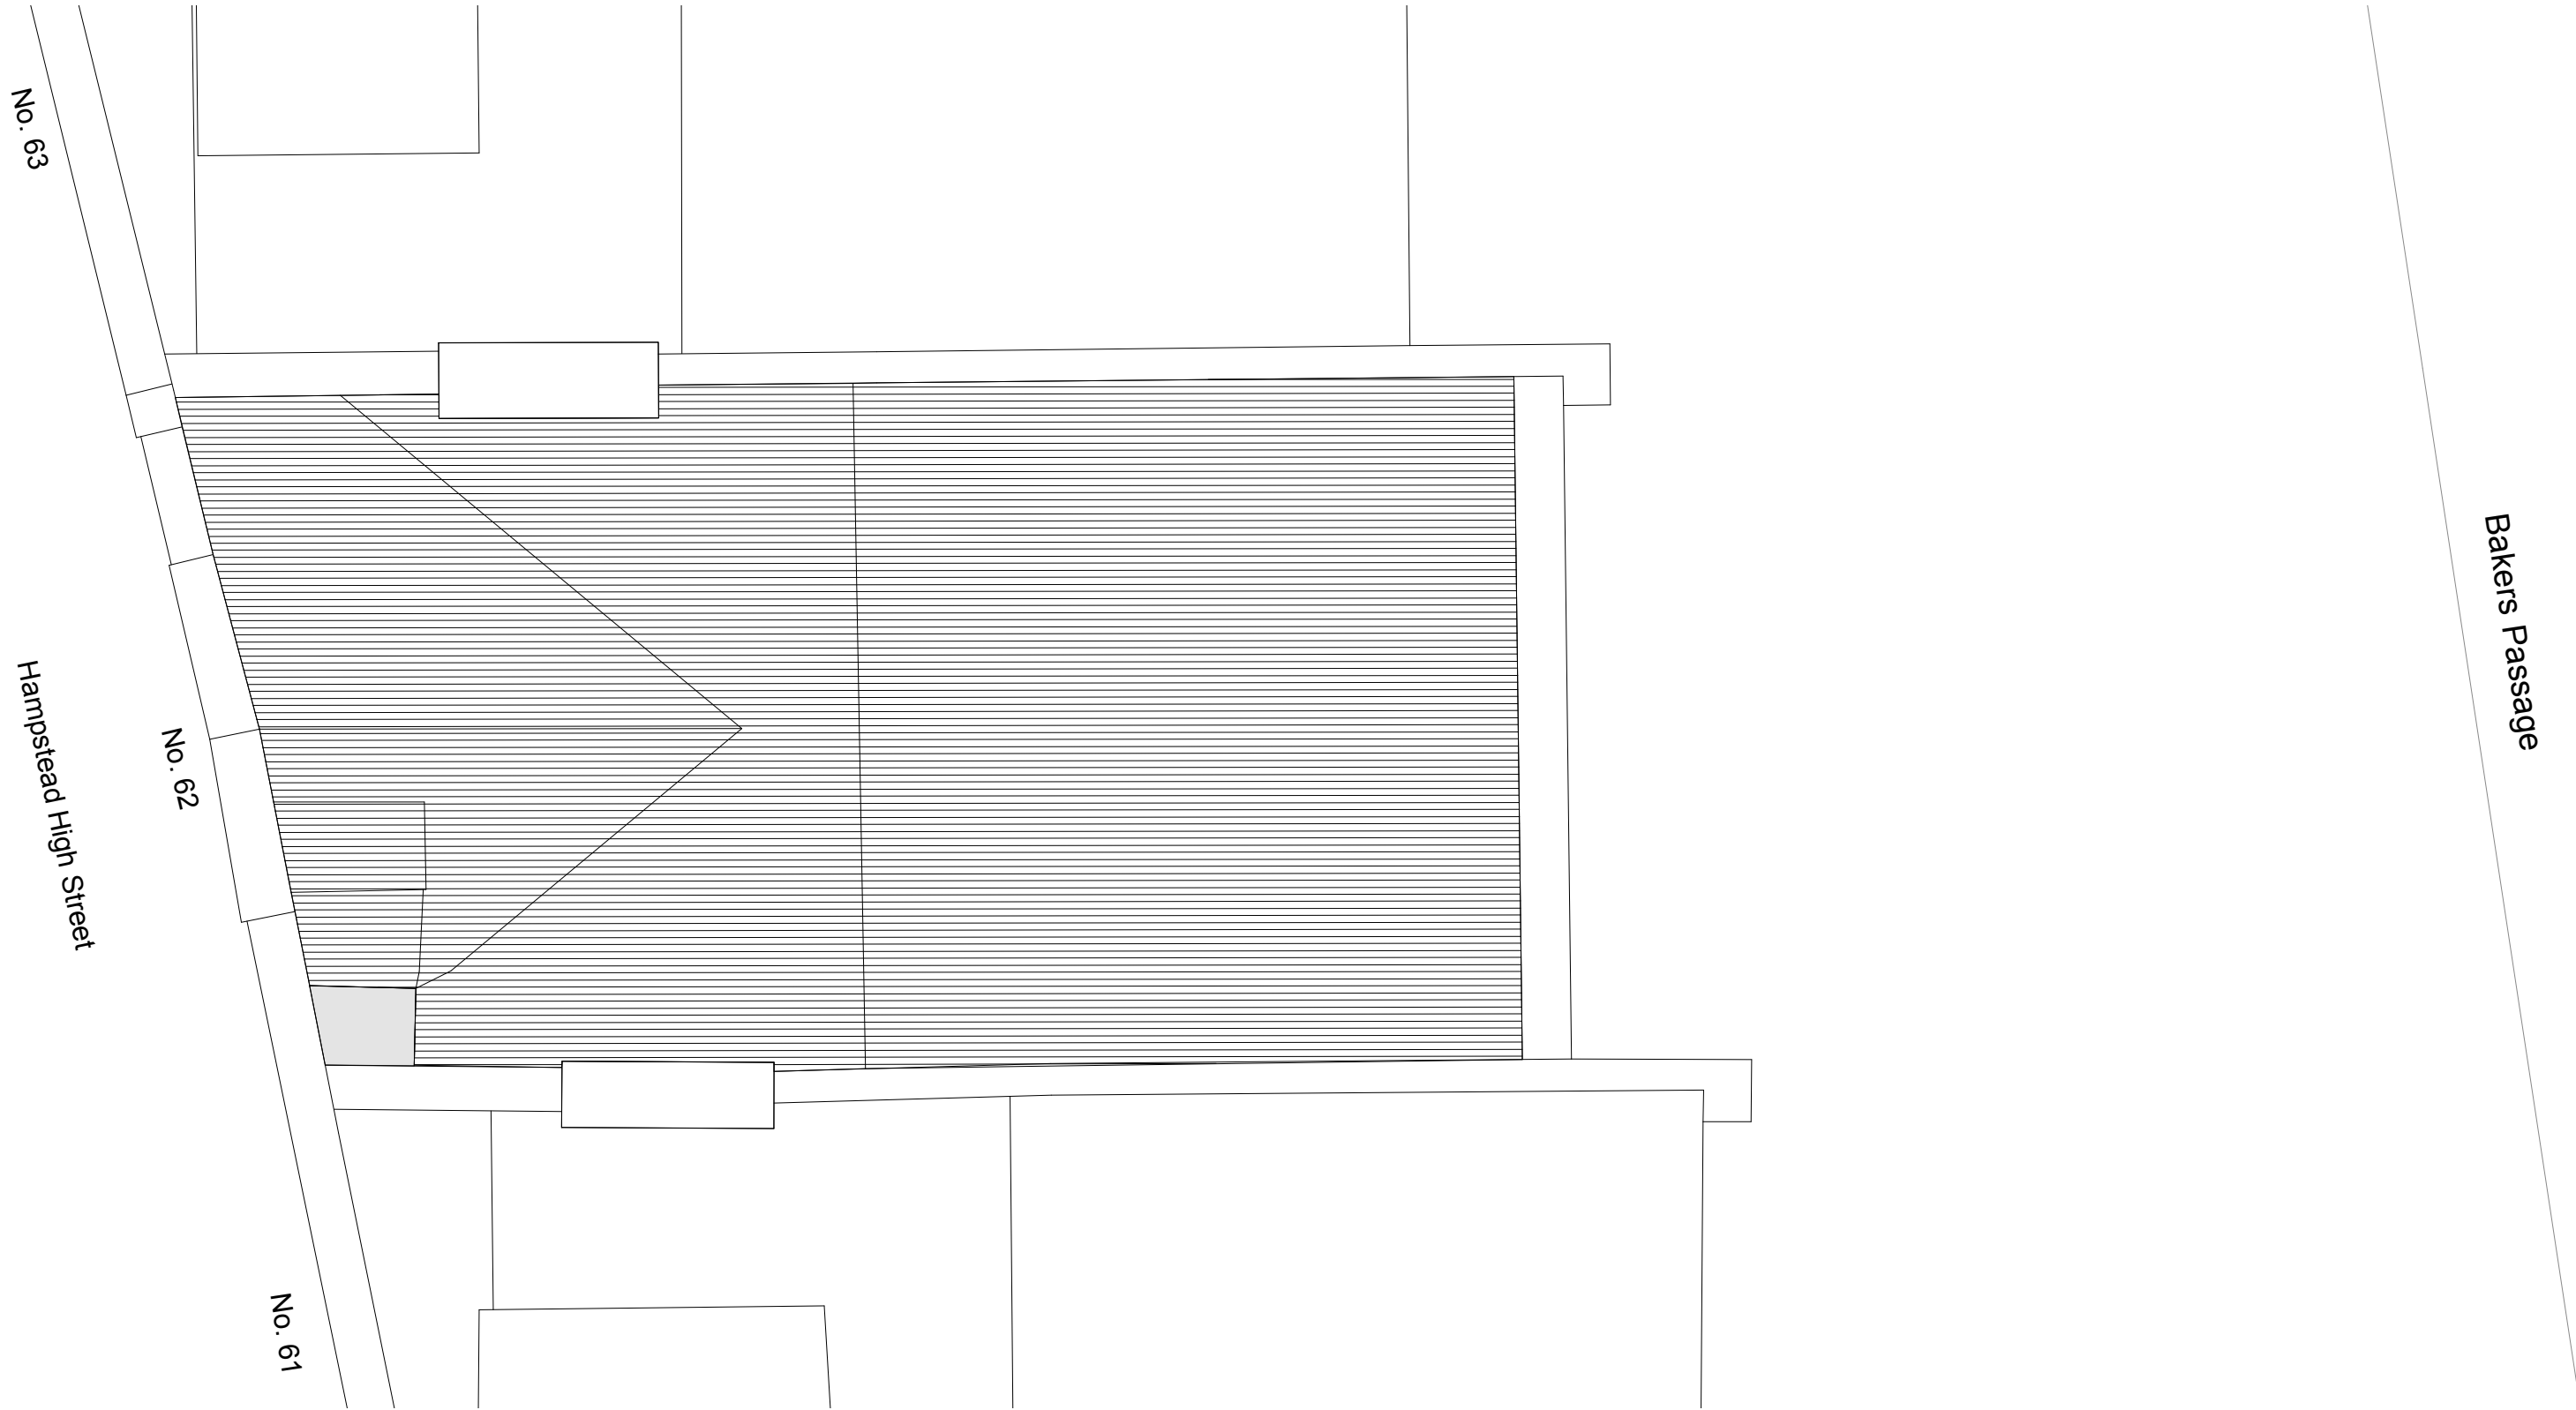

Revisions	
- Issued for Planning Application	12.02.14

APPROVED 17.11.2014

PLANNING		Dwg. No.	219.PL.06
<b>Project</b>	62 Hampstead High Street	<b>Drawing title</b>	Existing Fourth Floor Plan
<b>Client</b>	Ignis UK Property Fund	<b>Scale</b> 1:50 @ A3	<b>Rev</b> -
		<b>Drawn by</b> pr	<b>Date</b> Feb 14
<small>Do not scale. All dimensions to be confirmed on site. Information contained in this drawing is the sole copyright of Hutchison Kivotos Architects Ltd. and is not to be reproduced without permission.</small>			

**Notes**

Do not scale. All dimensions to be confirmed on site. Information contained in this drawing is the sole copyright of Hutchison Kivotos Architects Ltd. and is not to be reproduced without permission.



APPROVED 17.11.2014

- Issued for Planning Application 12.02.14

**Revisions**



Hutchison Kivotos Architects 1 Old Nichol Street London E2 7HR  
020 7613 0302 email: info@hkarchitects.co.uk



**PLANNING**

<b>Project</b>	
62 Hampstead High Street	
<b>Client</b>	
Ignis UK Property Fund	
<b>Drawing title</b>	
Existing Rear Elevation	Rev -
<b>Scale</b> 1:50 @ A3	<b>Date</b> Feb 14
<b>Drawn by</b> pr	<b>Dwg. No.</b> <b>219.PL.09</b>

No. 63


Bakers Passage  
No. 62

No. 61


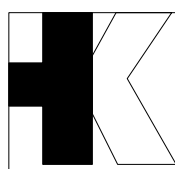
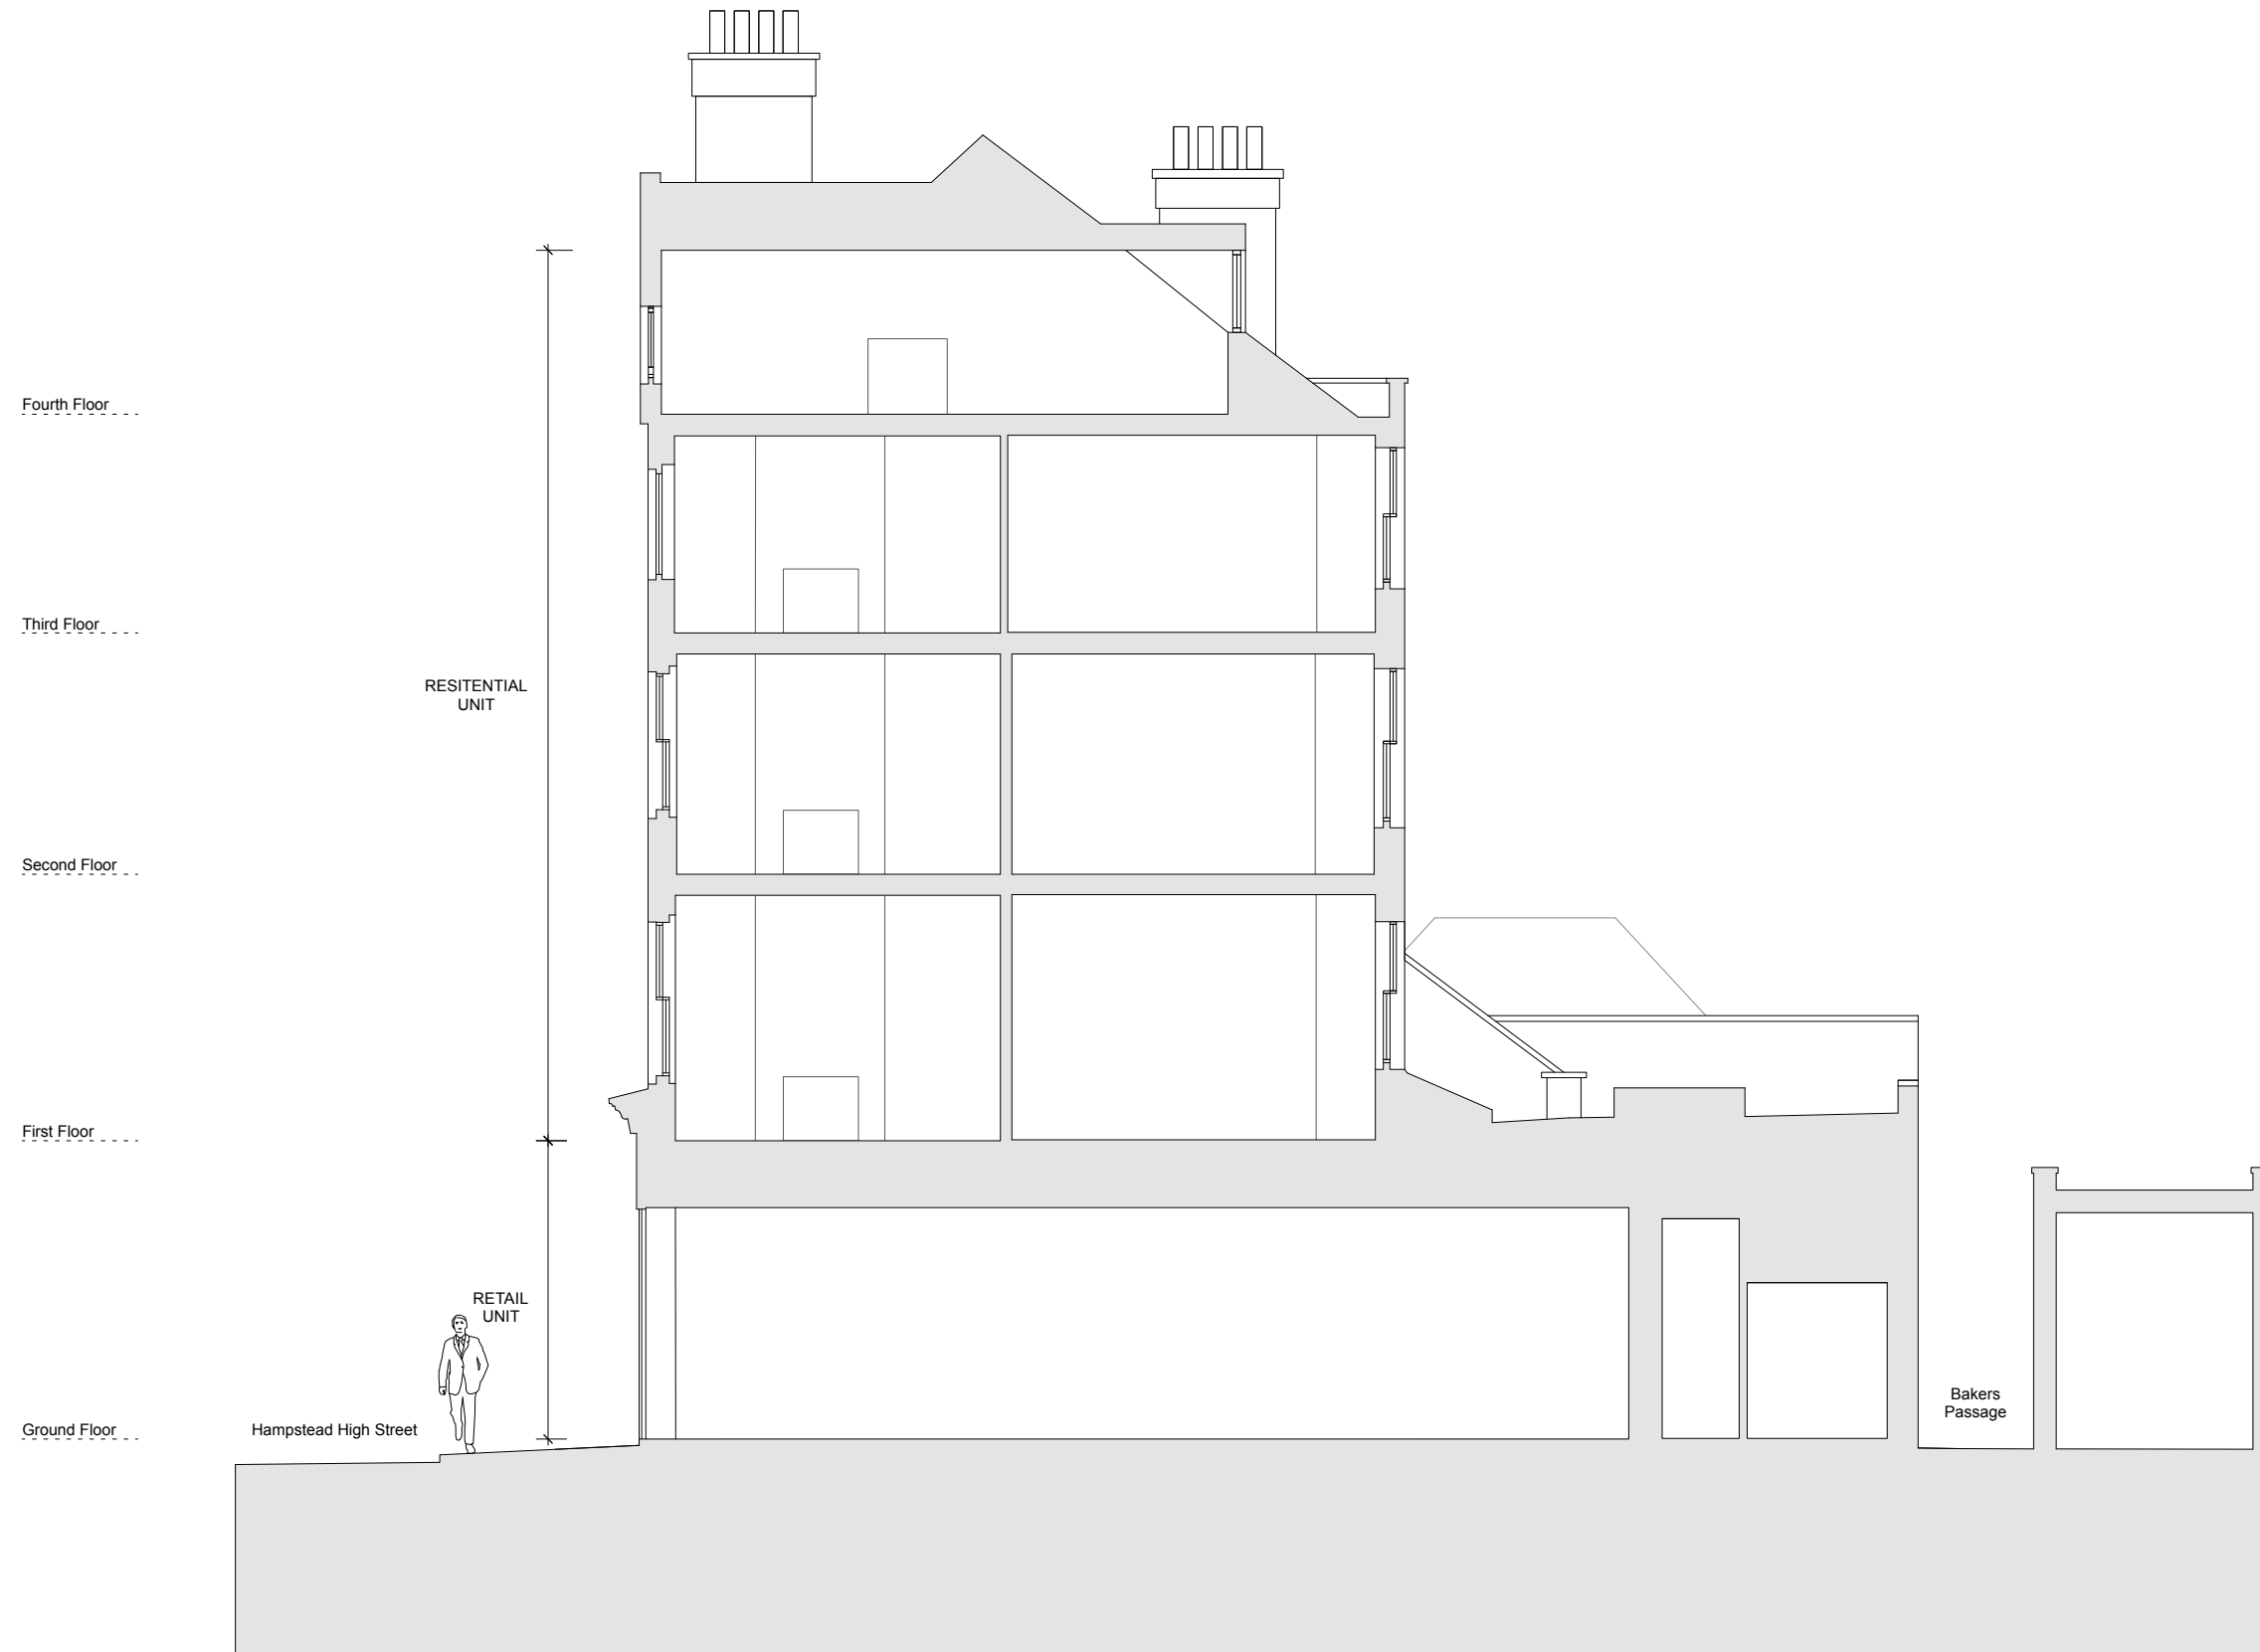


**Revisions**  
 - Issued for Planning Application 12.02.14

**APPROVED 17.11.2014**

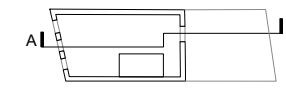




<b>PLANNING</b>		<b>Dwg. No.</b> 219.PL.10
<b>Project</b> 62 Hampstead High Street	<b>Drawing title</b> Existing Section A	
<b>Client</b> Ignis UK Property Fund	<b>Scale</b> 1:50 @ A1 / 1:100 @ A3	<b>Rev</b> -
	<b>Drawn by</b> pr	<b>Date</b> Feb 14
<small>Do not scale. All dimensions to be confirmed on site.          Information contained in this drawing is the sole copyright of Hutchison Kivotos Architects Ltd. and is not to be reproduced without permission.</small>		

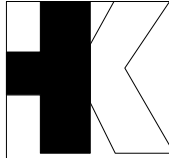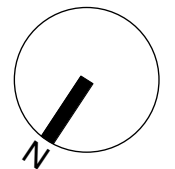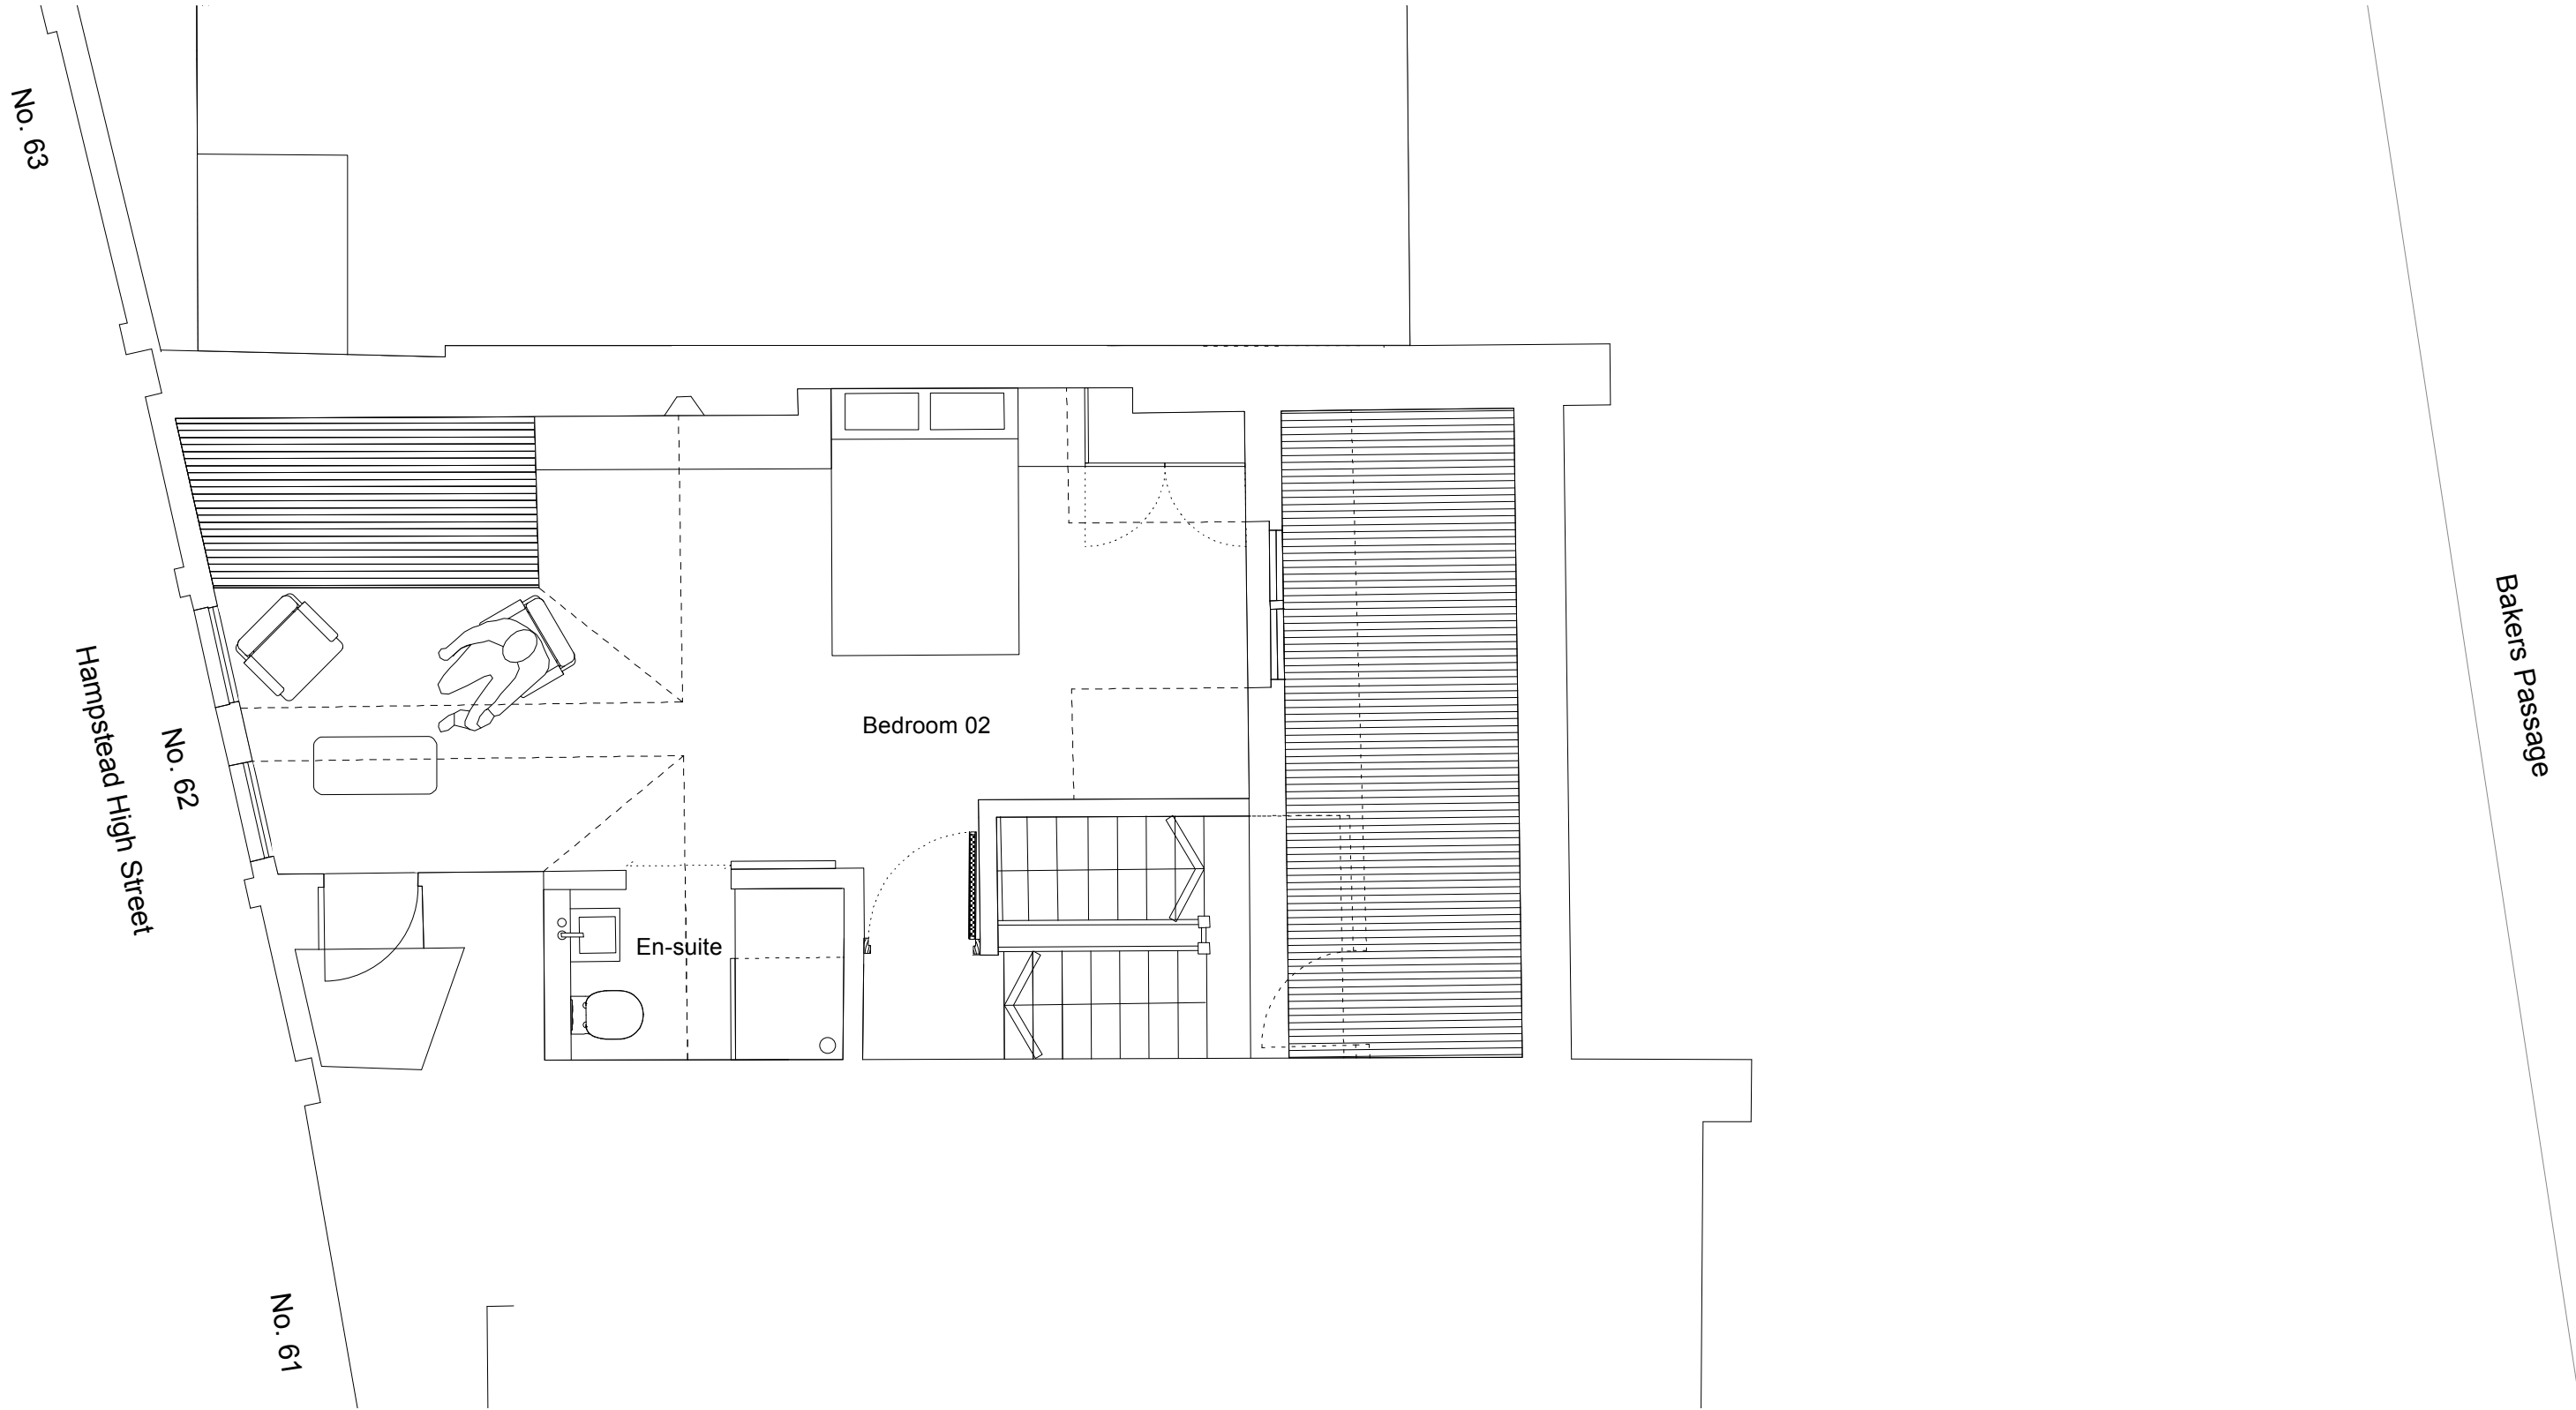

Revisions	
- Issued for Planning Application	12.02.14
A Revised issue for planning with windows unaltered and balconies removed	25.06.14

**APPROVED 17.11.2014**

PLANNING		Dwg. No.	219.PL.15
<b>Project</b>	62 Hampstead High Street	<b>Drawing title</b>	Proposed Fourth Floor Plan
<b>Client</b>	Ignis UK Property Fund	<b>Scale</b> 1:50 @ A3	<b>Rev A</b>
		<b>Drawn by</b> pr	<b>Date</b> Feb 14
<small>Do not scale. All dimensions to be confirmed on site. Information contained in this drawing is the sole copyright of Hutchison Kivotos Architects Ltd. and is not to be reproduced without permission.</small>			

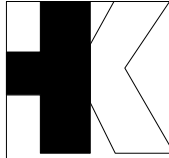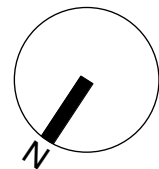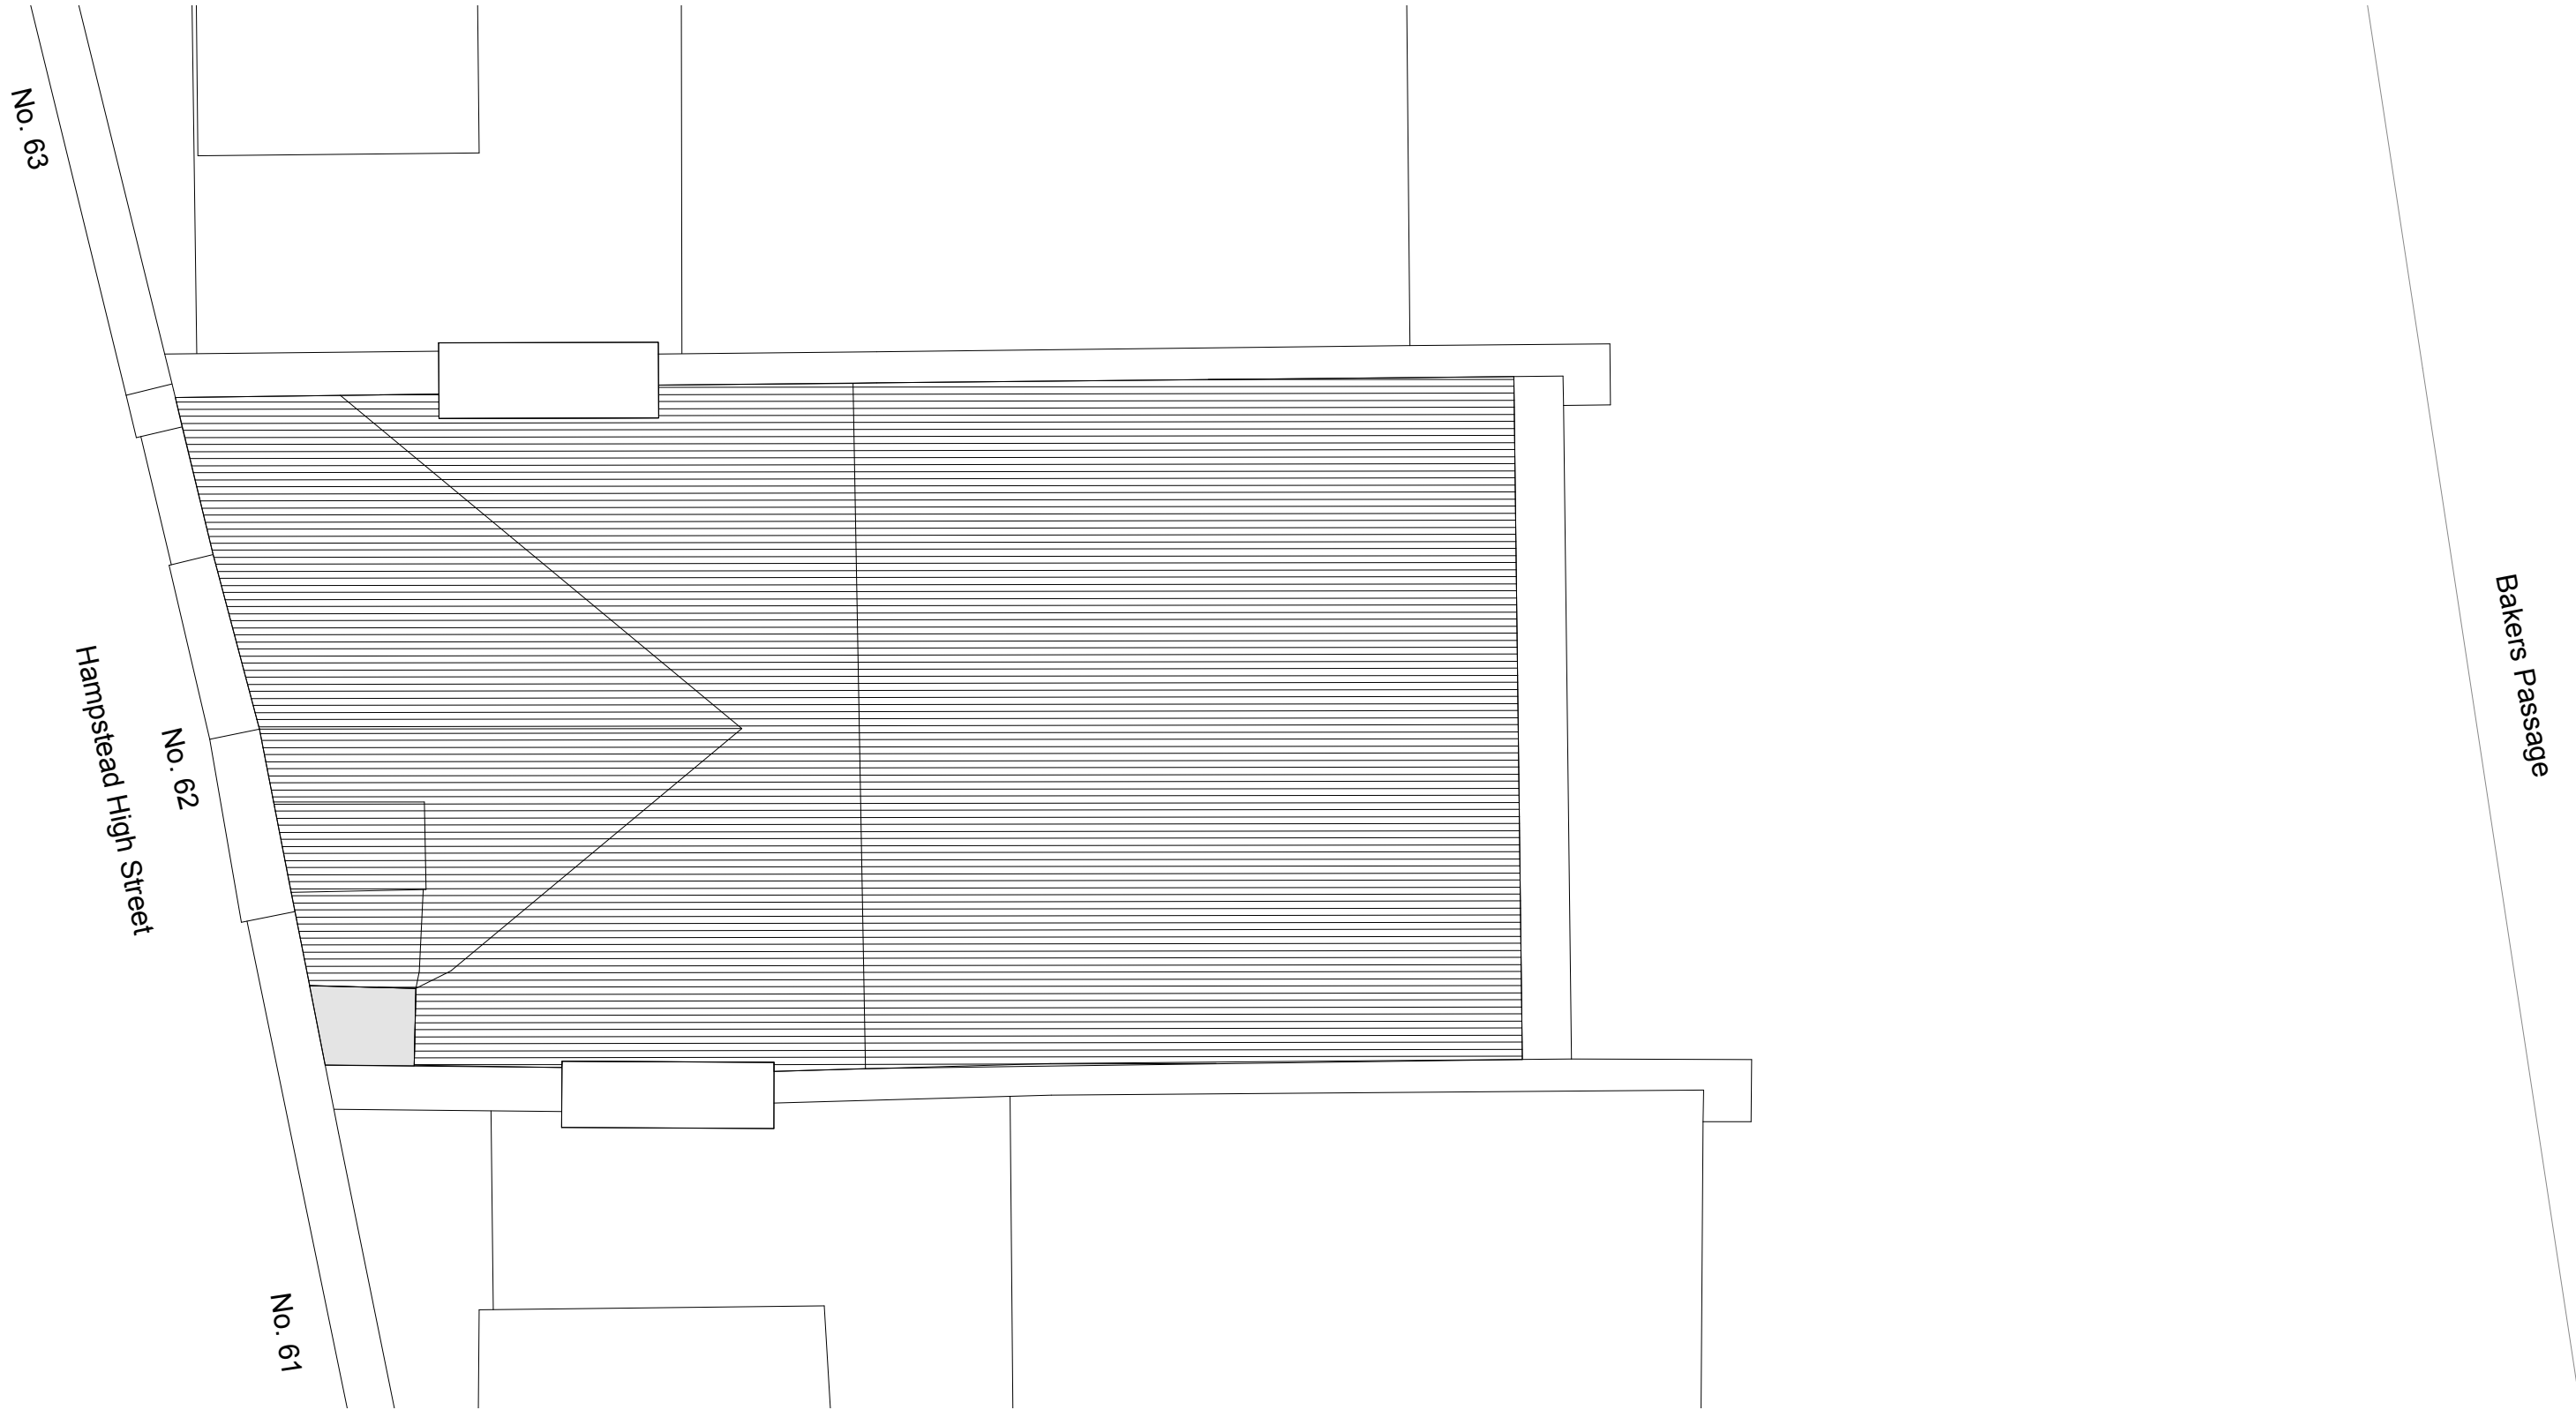


Revisions	
- Issued for Planning Application	12.02.14
A Revised issue for planning with windows unaltered and balconies removed	25.06.14

APPROVED 17.11.2014



PLANNING		Dwg. No.	219.PL.16
<b>Project</b>	62 Hampstead High Street	<b>Drawing title</b>	Proposed Roof Plan
<b>Client</b>	Ignis UK Property Fund	<b>Scale</b> 1:50 @ A3	<b>Rev A</b>
		<b>Drawn by</b> pr	<b>Date</b> Feb 14
<small>Do not scale. All dimensions to be confirmed on site. Information contained in this drawing is the sole copyright of Hutchison Kivotos Architects Ltd. and is not to be reproduced without permission.</small>			

**Notes**  
 Do not scale. All dimensions to be confirmed on site. Information contained in this drawing is the sole copyright of Hutchison Kivotos Architects Ltd. and is not to be reproduced without permission.

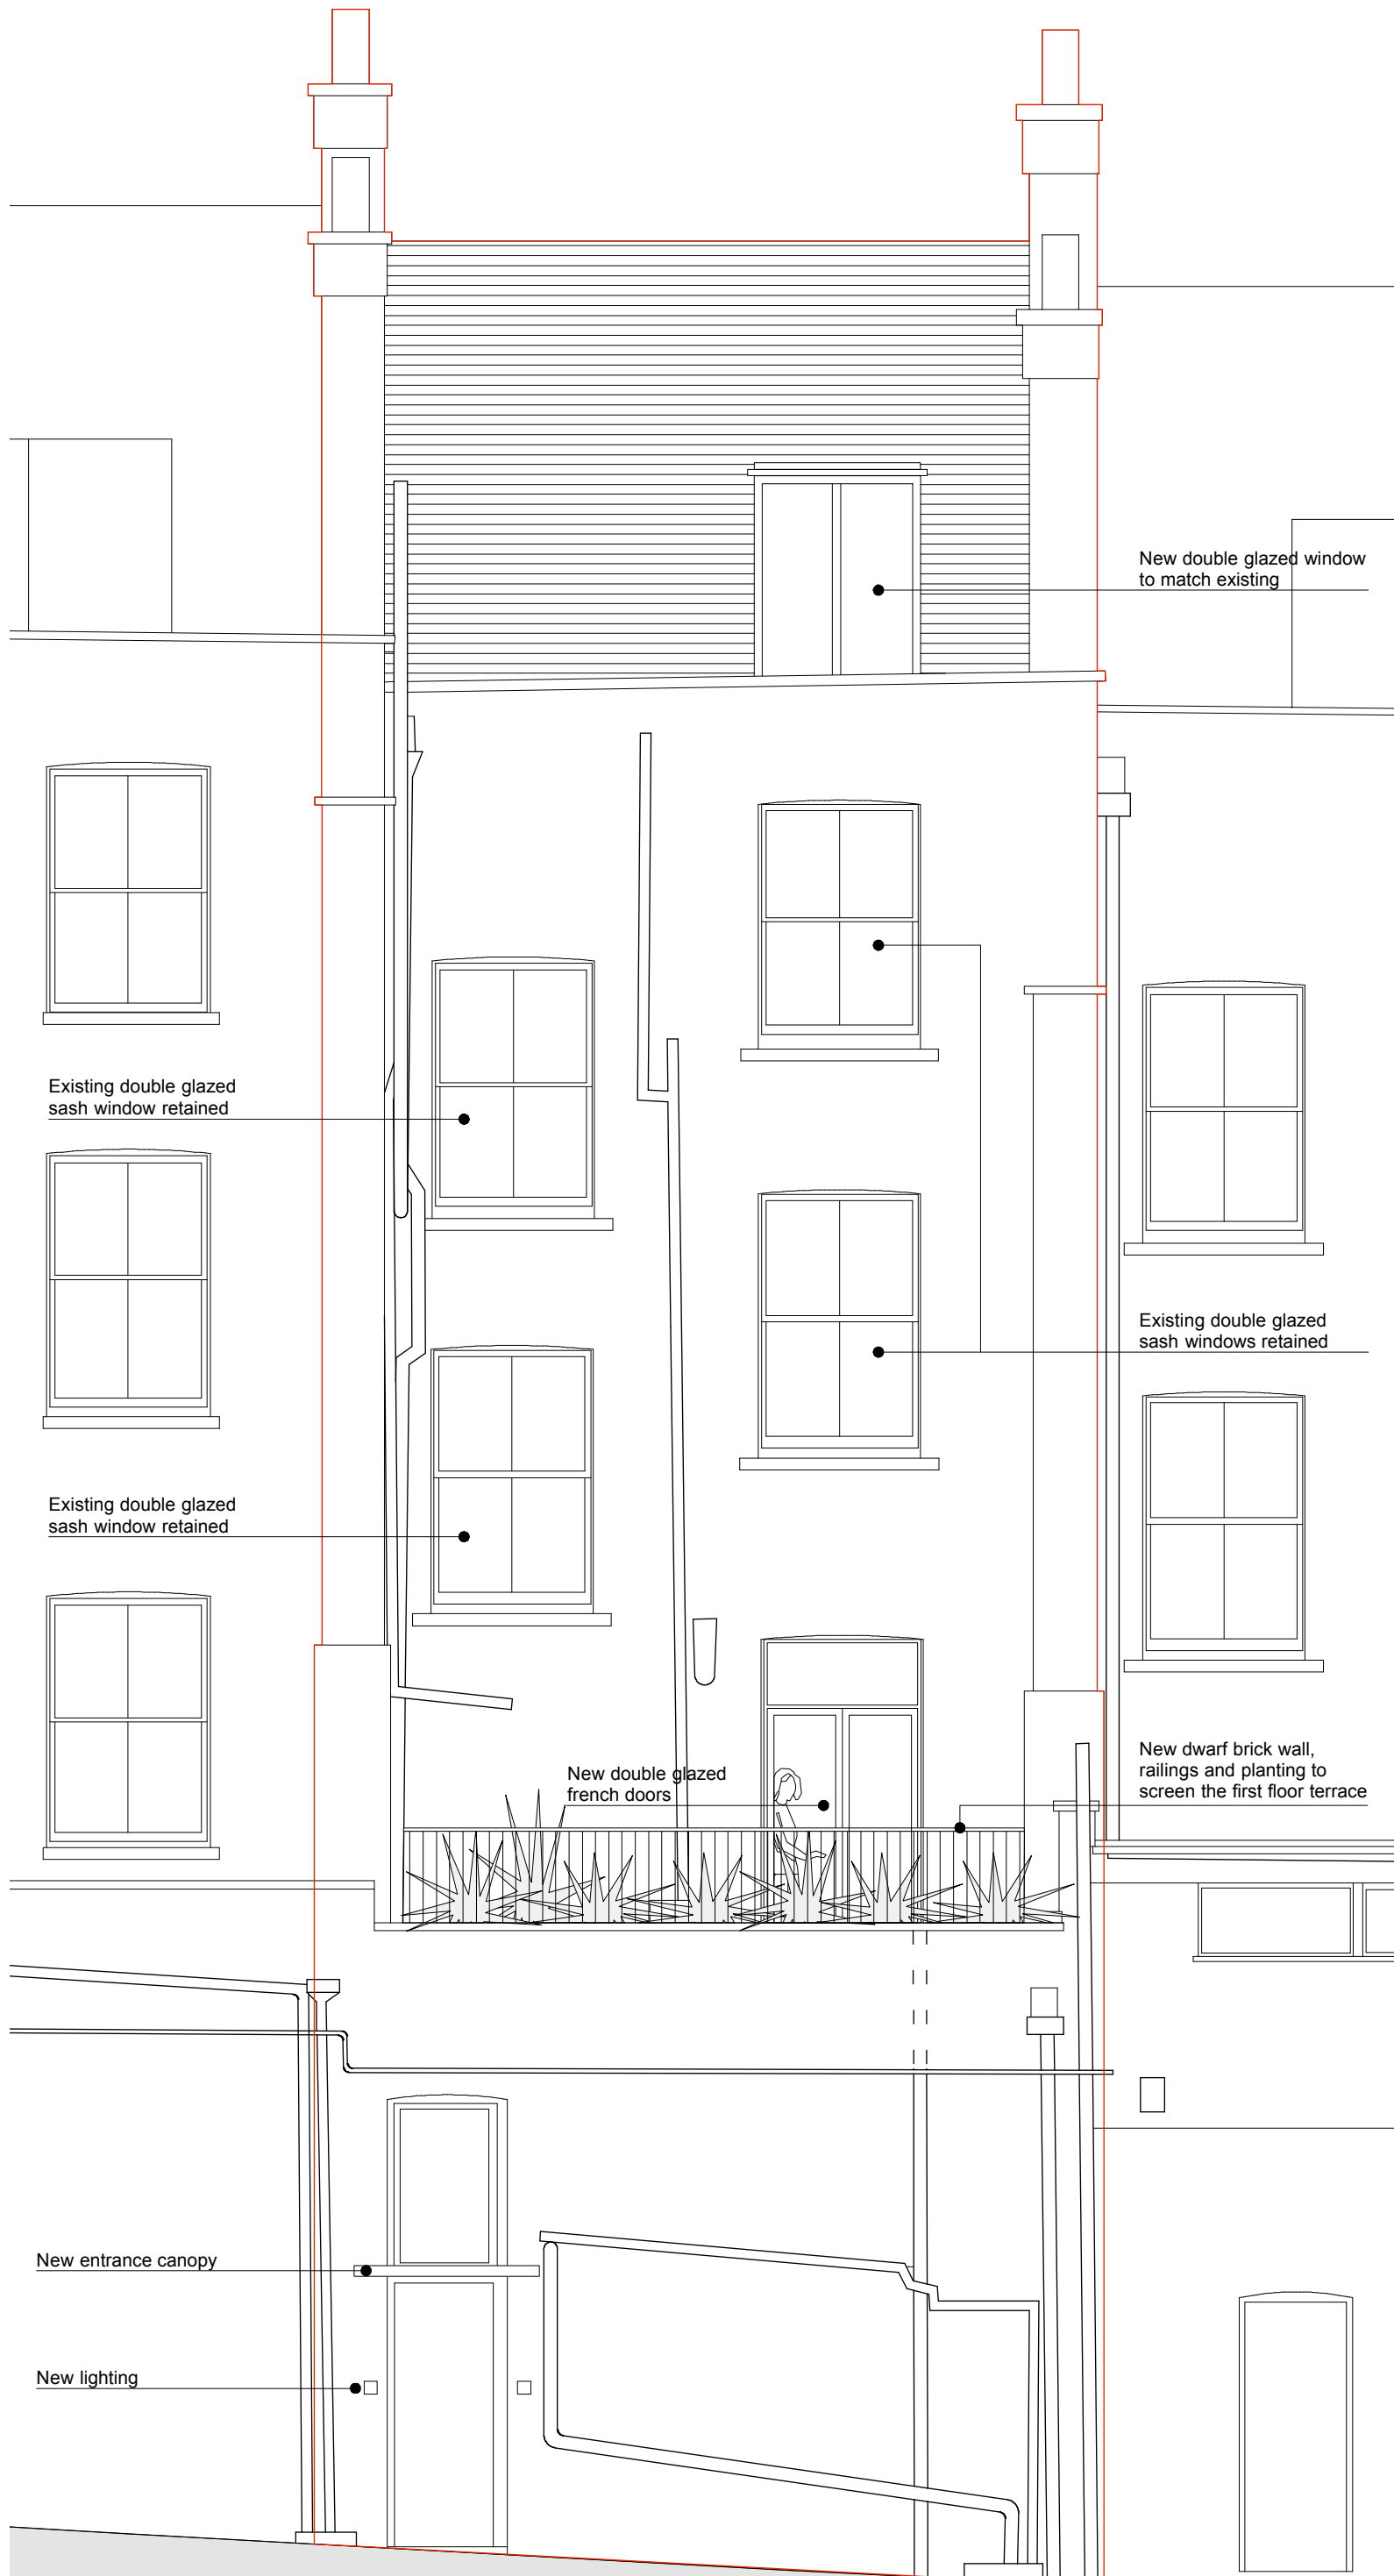

**APPROVED 17.11.2014**

B	Roof terrace removed	19.05.14
A	Roof terrace layout updated, balconies removed	23.04.14
-	Issued for Planning Application	12.02.14

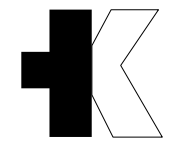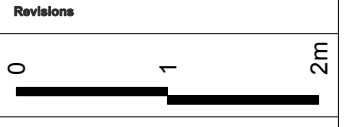


**Hutchison Kivotos Architects** 1 Old Nichol Street London E2 7HR  
 020 7613 0302 email: info@hkarchitects.co.uk

<b>PLANNING</b>	
<b>Project</b>	62 Hampstead High Street
<b>Client</b>	Ignis UK Property Fund
<b>Drawing title</b>	Proposed Rear Elevation
<b>Rev</b>	B
<b>Scale</b>	1:50 @ A3
<b>Date</b>	Feb 14
<b>Dwg. No.</b>	<b>219.PL.18</b>
<b>Drawn by</b>	pr

No. 63

Bakers Passage  
 No. 62

No. 61

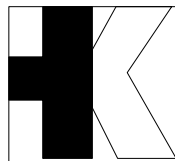

Revisions	
- Issued for Planning Application	12.02.14
A Roof terrace layout updated, balconies removed	23.04.14
B Roof terrace removed	19.05.14

APPROVED 17.11.2014



PLANNING		Dwg. No.	219.PL.19
<b>Project</b>	62 Hampstead High Street	<b>Drawing title</b>	Proposed Section A
<b>Client</b>	Ignis UK Property Fund	<b>Scale</b>	1:50 @ A1 / 1:100 @ A3
		<b>Rev</b>	<b>B</b>
		<b>Drawn by</b>	pr
		<b>Date</b>	Feb 14
<small>Do not scale. All dimensions to be confirmed on site. Information contained in this drawing is the sole copyright of Hutchison Kivotos Architects Ltd. and is not to be reproduced without permission.</small>			