



Site Block Plan

1:500

REVISION	D	C	DATE



The contractor is responsible to ensure that no products are to be utilised that do not comply with relevant British and/or European Standards and/or Codes of Practice, British Regulations, Construction Regulations, or which are known or suspected at the time of product selection to be in breach of any applicable laws, regulations, codes of practice, standards, specifications or in accordance with good building practices.

The contractor is responsible for checking dimensions, tolerances, levels and references. The contractor is responsible for ensuring that all dimensions and levels are correct and that any discrepancy to be notified to Baily Garner LLP and rectified before proceeding with the works on site or shop drawings.

Where an item is covered by drawings to different scales, the larger scale drawing is to be worked to.

Do not scale drawings. Figure dimensions to be worked to in all cases.

This drawing and the copyrights and patents therein are the property of Baily Garner LLP and may not be used or reproduced without consent or attribution.

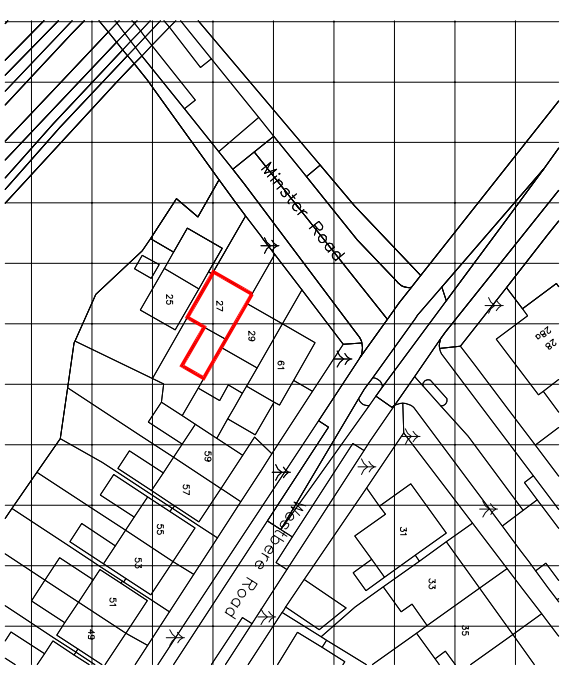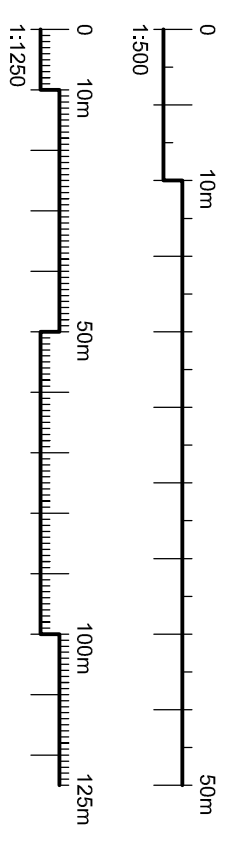

Site Location Plan

1:1250

A3

CLIENT: London Borough of Camden	PROJECT: 27A-B Minster Road
ADDRESS: 27A-B Minster Road Camden NW2 3SG	TITLE: Site Plan and Site Block Plan
SCALE: 1:500 & 1:1250	PURPOSE OF ISSUE: Planning
DATE: 10/04/2015	REVISION:
DRAWING NO.: 26645	REVISION: 20



BAILY · GARNER
146-148 ELTHAM HILL
LONDON, SE9 5DY
t. (020) 8294 1000
f. (020) 8294 1320
e. general@bailygarner.co.uk