




101 Proposed Second Floor Plan  
1:100

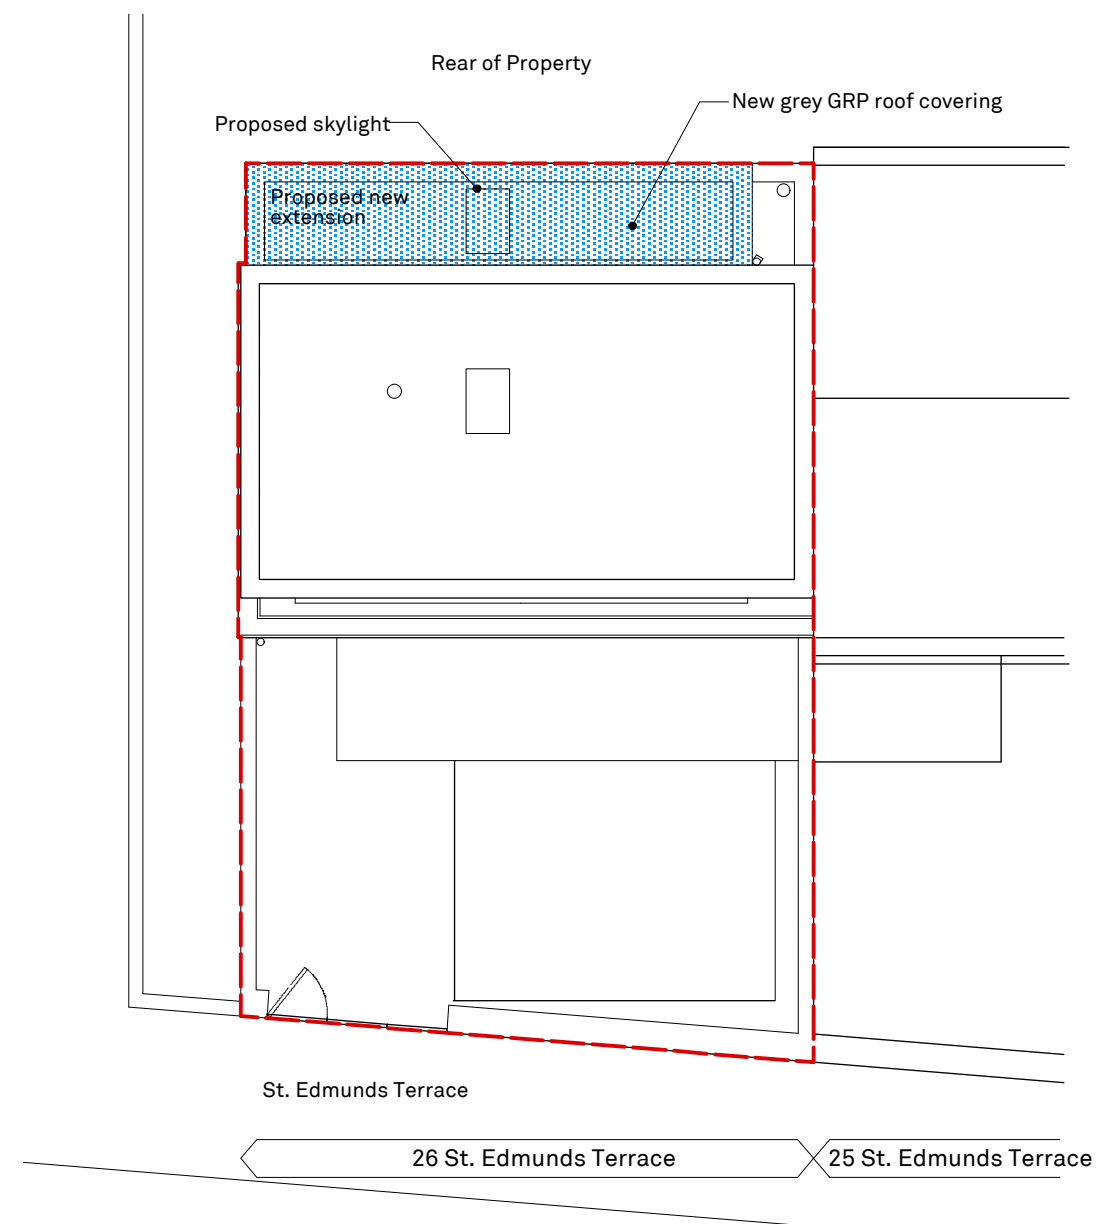


102 Proposed Roof Plan  
1:100

 Proposed second floor extension

 Extent of property

0 1 2 4  
SCALE 1:100 @A3

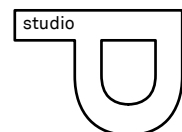

1 Mentmore Terrace,  
London E8 3PN  
T: 07816484315  
E: peter@studio-p.co.uk  
W: www.studio-p.co.uk

1. DO NOT SCALE FROM THIS DRAWING.
2. FOR STRUCTURAL DIMENSIONS AND DETAILS SEE STRUCTURAL ENGINEERS DRAWINGS.
3. ALL DIMENSIONS TO BE CHECKED ON SITE PRIOR TO COMMENCEMENT OF ANY WORKS, OR PREPARATION OF ANY SHOP DRAWINGS.
4. ALL ERRORS IN CO-ORDINATES, LEVELS, AND DIMENSIONS, ARE TO BE REPORTED TO THE ARCHITECT.
5. ALL TEMPORARY WORKS TO BE RESPONSIBILITY OF THE CONTRACTOR.
6. THIS DRAWING TO BE READ IN CONJUNCTION WITH ALL RELEVANT ARCHITECT'S DRAWINGS, AND SPECIFICATIONS, AND WITH OTHER CONSULTANT'S INFORMATION.

PROJECT 1510 Edmunds Terrace		
TITLE Proposed Second Floor Plan		
DWG NO 1510(GA)112	REVISION -	
DATE 02.04.15	DRAWN PB	SCALE 1:100