

**NOTES**

- The Copy right of this drawing is the property of Create and must not be copied otherwise reproduced without written consent.
- The contractor is responsible for checking dimensions, tolerances and references. Any discrepancy to be verified with the Architect before proceeding with the works.
- Do not scale drawing. Figured dimensions to be worked to in all cases.



**CDM Regulations 2007**

ALL current drawings and specifications for the project must be read in conjunction with the Designer's Hazard and Environmental Assessment Record.

- - - BOUNDARY OF APPLICATION SITE
- - - SITE IN CLIENT OWNERSHIP



MAYGROVE PEACE PARK

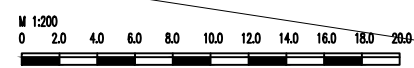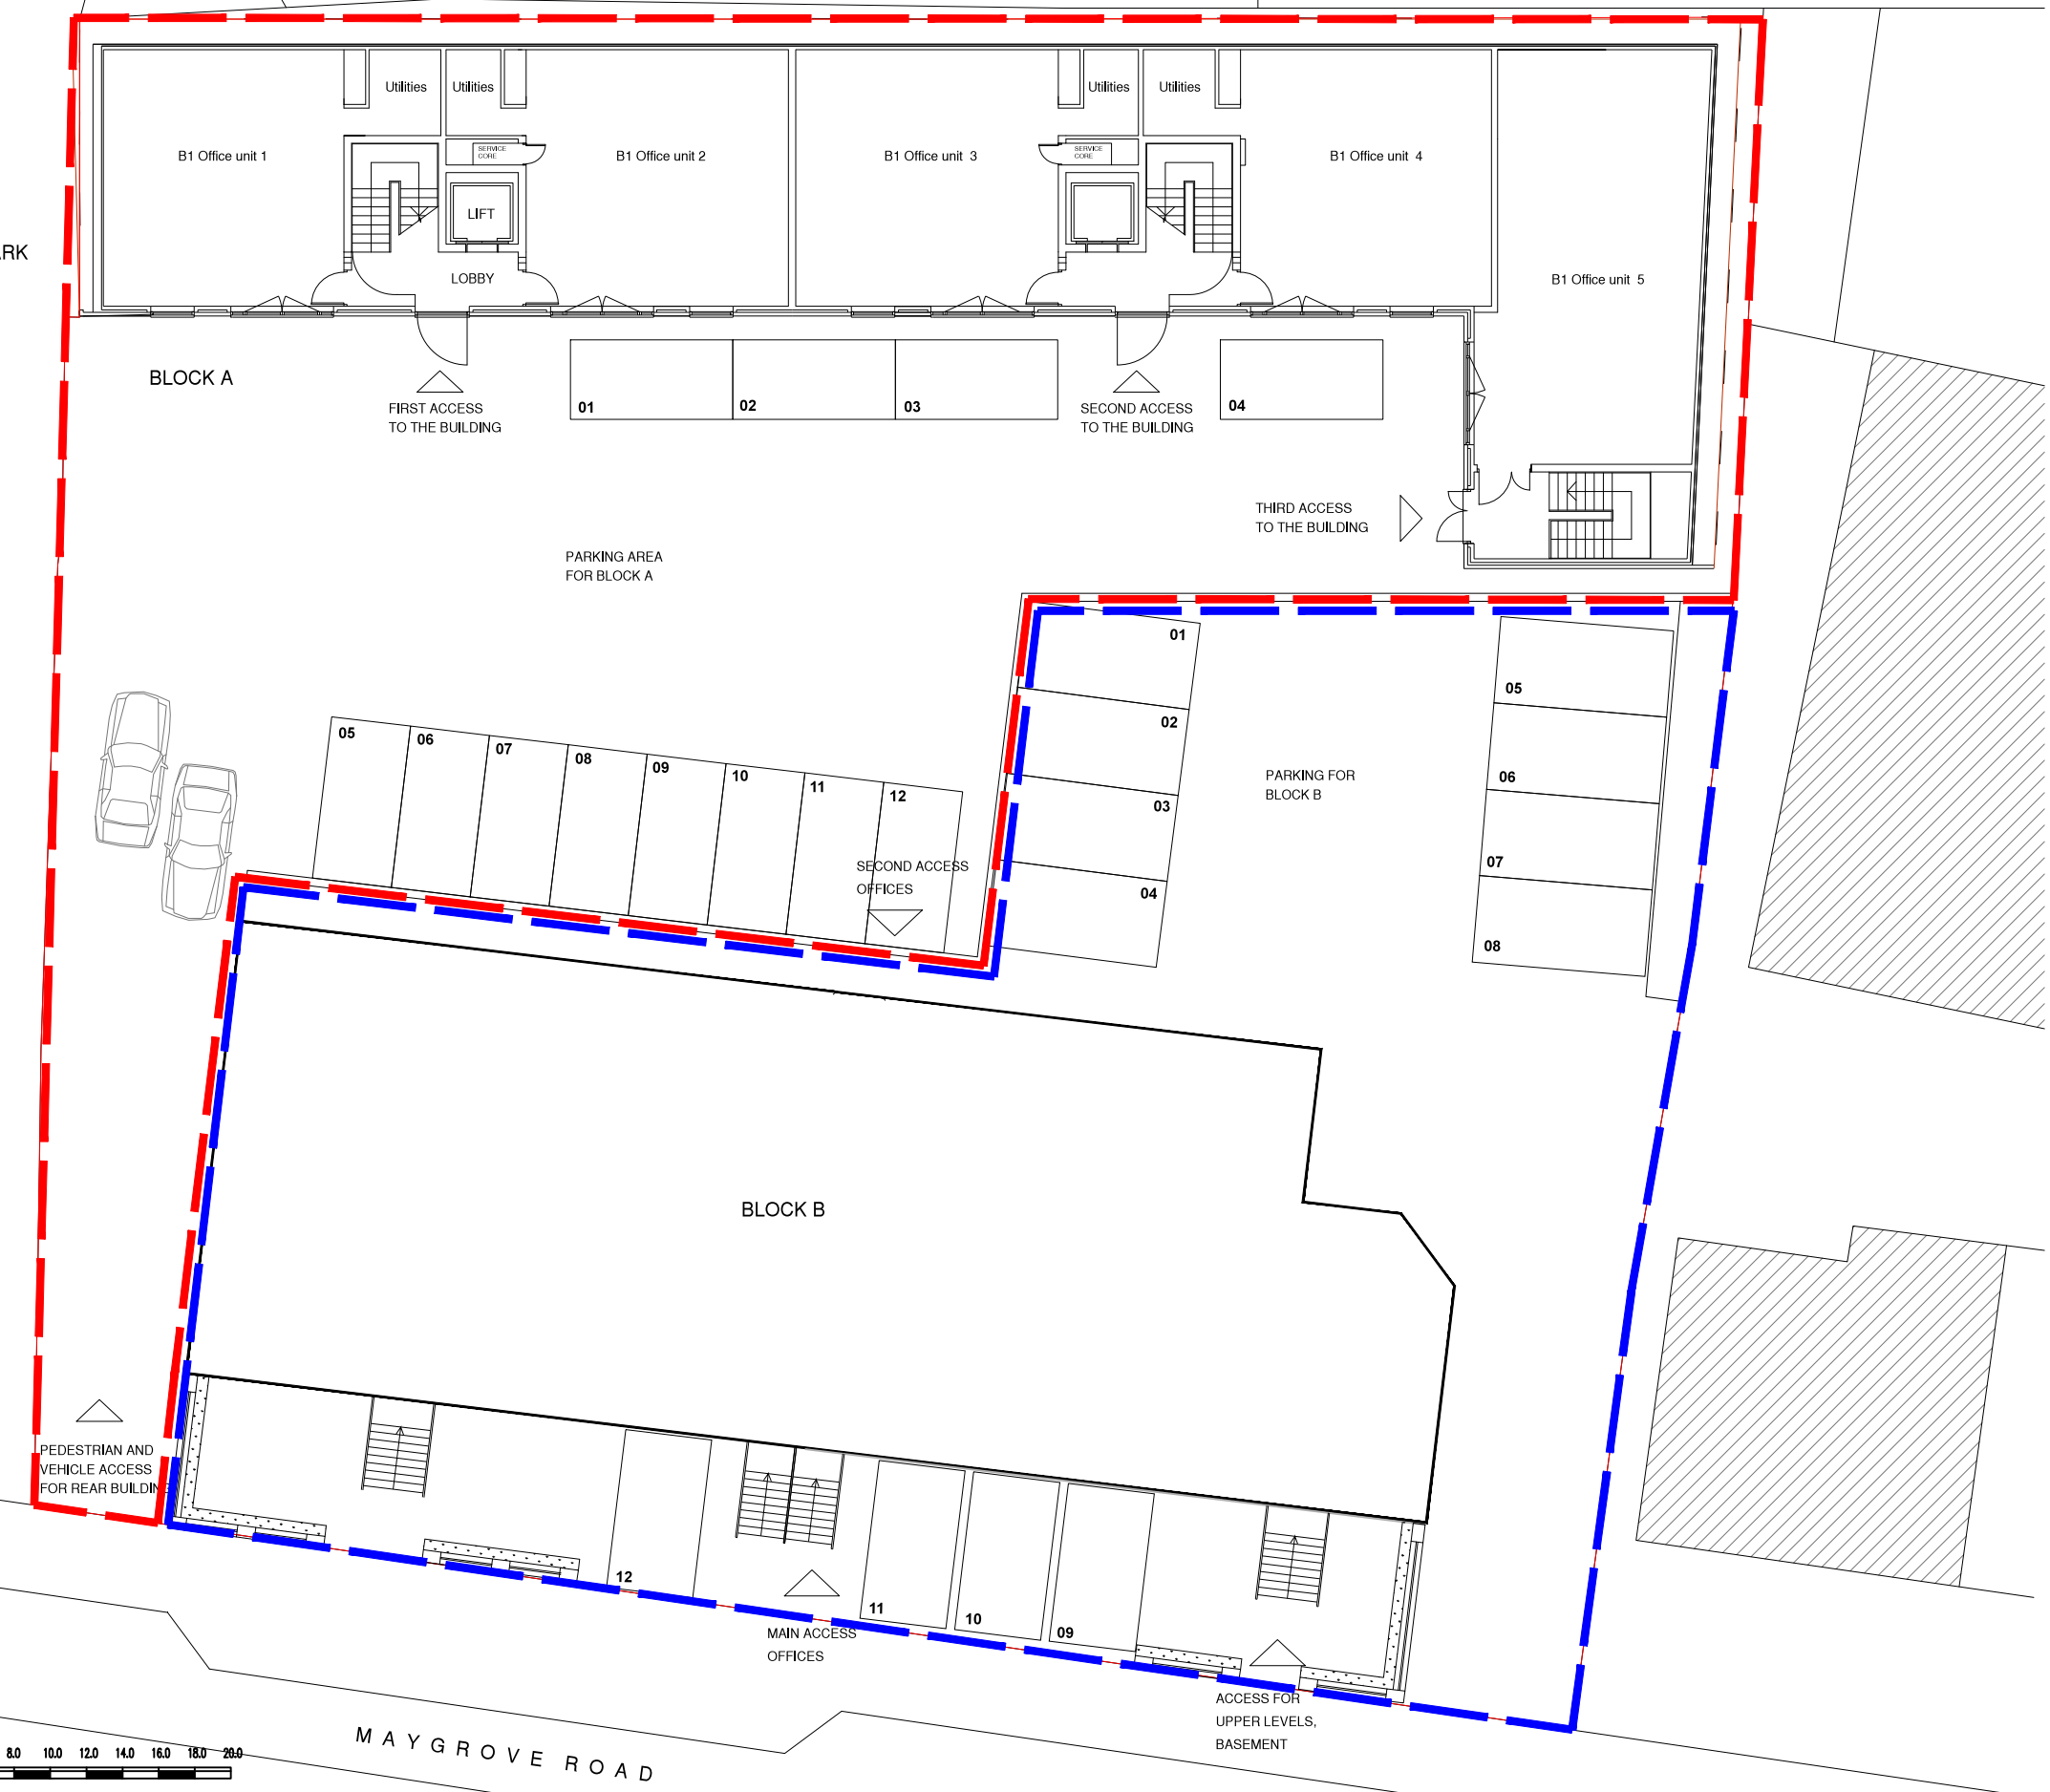

08.04.15 A ISSUE FOR COMMENT AA AC

date	rev	revision/author/checker
08.04.15	A	ISSUE FOR COMMENT AA AC

client  
ROOMS AND STUDIOS

project  
73 MAYGROVE ROAD  
BLOCK A

drawing  
EXISTING SITE PLAN


drawing no  
B10P01

rev  
A


drawn AND checked MW

scale @ A3 1:200 date 25/11/14


**CREATE**  
DESIGN + ARCHITECTURE  
Unit 314, Great Gifford Business Centre  
30 Great Gifford Street, London SE1 9HS  
T: +44 (0)20 7021 0267  
www.createstudio.org

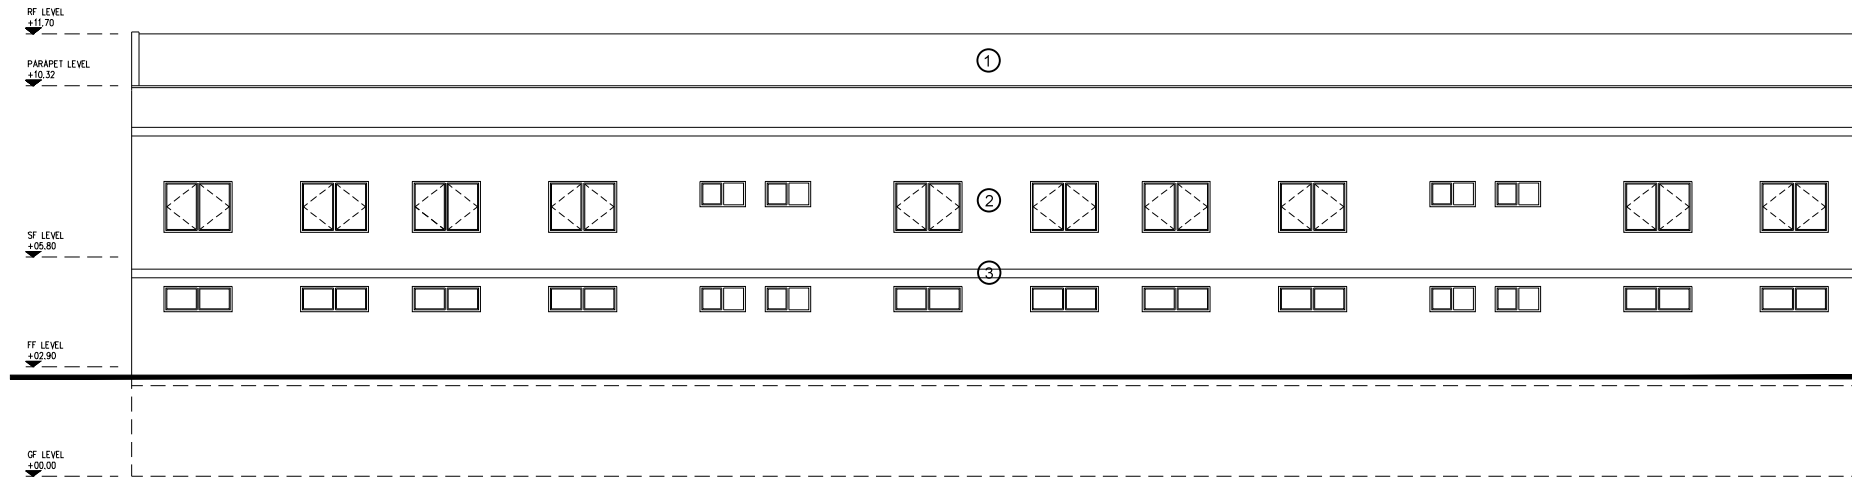


1 NORTH ELEVATION  
SCALE: 1:200@A3

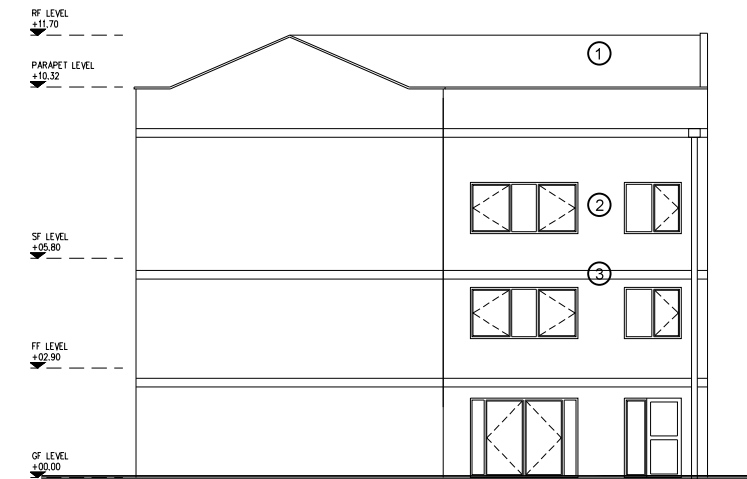


2 EAST ELEVATION  
SCALE: 1:200@A3

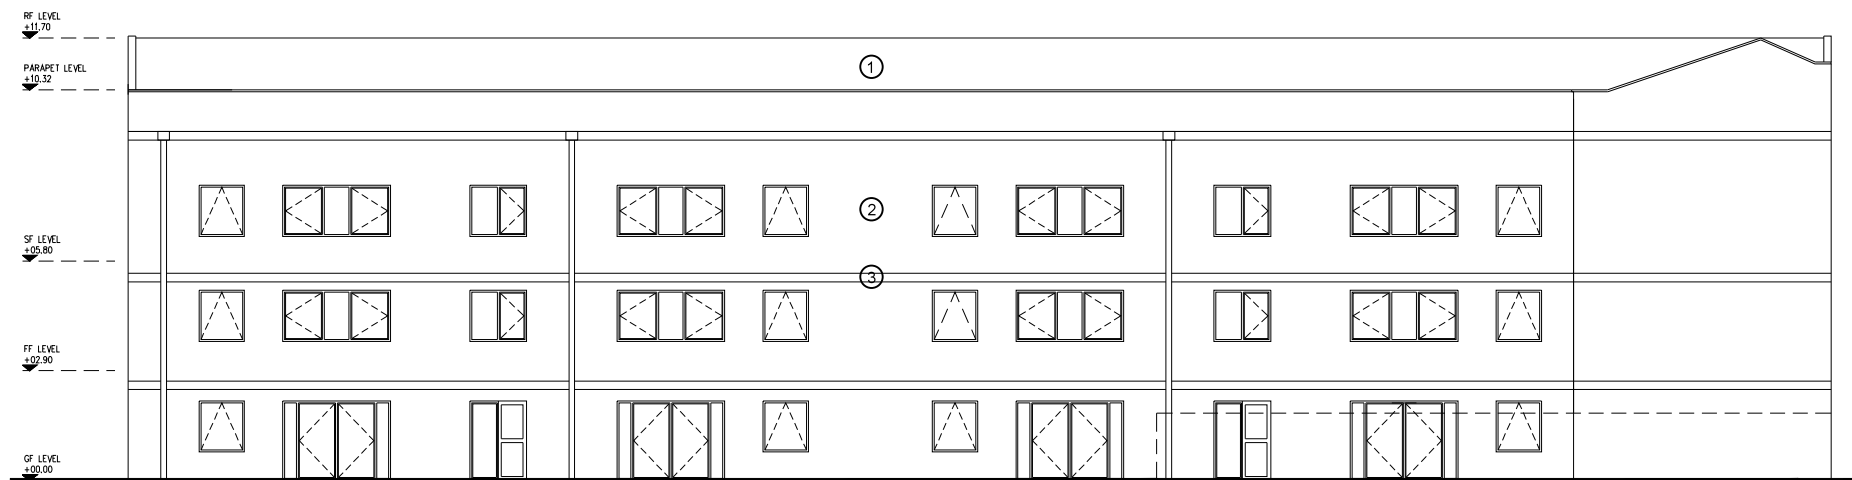

3 SOUTH ELEVATION  
SCALE: 1:200@A3

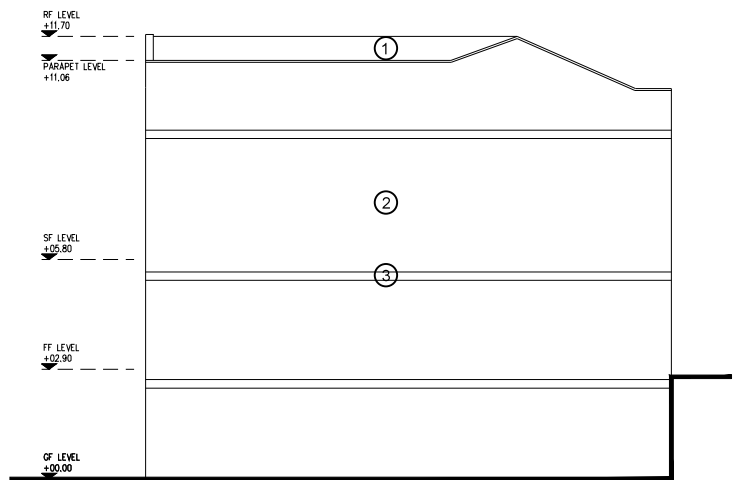

4 WEST ELEVATION  
SCALE: 1:200@A3

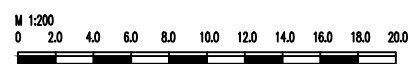

NOTES

- The Copy right of this drawing is the property of Create and must not be copied otherwise reproduced without written consent.
- The contractor is responsible for checking dimensions, tolerances and references. Any discrepancy to be verified with the Architect before proceeding with the works.
- Do not scale drawing. Figured dimensions to be worked to in all cases.

CDM Regulations 2007

ALL current drawings and specifications for the project must be read in conjunction with the Designer's Hazard and Environmental Assessment Record.

NOTE THE LEVELS SHOWN ON THIS DRAWING HAVE BEEN INTERPOLATED FROM PHOTOGRAPHIC INFORMATION. A FURTHER LEVEL SURVEY IS REQUIRED TO CONFIRM THE LEVELS INDICATED.

MATERIALS KEY:

- ① SLATE ROOF
- ② BUFF BRICK
- ③ BLUE BRICK

08.04.15 A ISSUE FOR COMMENT AA AC

date	rev	revision/author/checker

client  
ROOMS AND STUDIOS

project  
73 MAYGROVE ROAD  
BLOCK A

drawing  
EXISTING ELEVATIONS  
NORTH SOUTH AND EAST

drawing no	rev
B20E01	A

drawn	AND	checked	MW
-------	-----	---------	----

scale @ A3	1:200	date	26/11/14
------------	-------	------	----------

**CREATE**  
DESIGN + ARCHITECTURE  
Unit 314, Great Guildford Business Centre  
30 Great Guildford Street, London SE1 6NS  
T: +44 (0)20 7821 0267  
www.createandesign.org




**NOTES**


- The Copy right of this drawing is the property of Create and must not be copied otherwise reproduced without written consent.
- The contractor is responsible for checking dimensions, tolerances and references. Any discrepancy to be verified with the Architect before proceeding with the works.
- Do not scale drawing. Figured dimensions to be worked to in all cases.

**CDM Regulations 2007**


ALL current drawings and specifications for the project must be read in conjunction with the Designer's Hazard and Environmental Assessment Record.

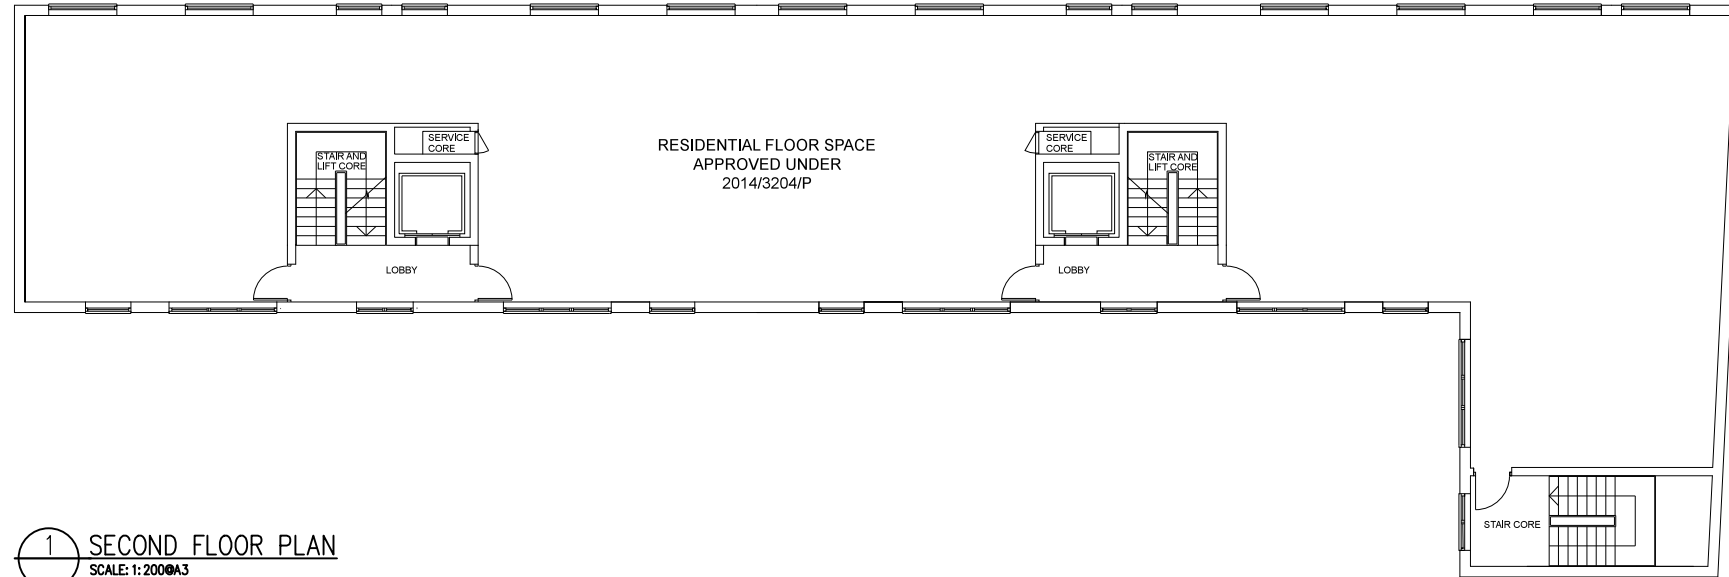

1 SECOND FLOOR PLAN  
SCALE: 1:200@A3

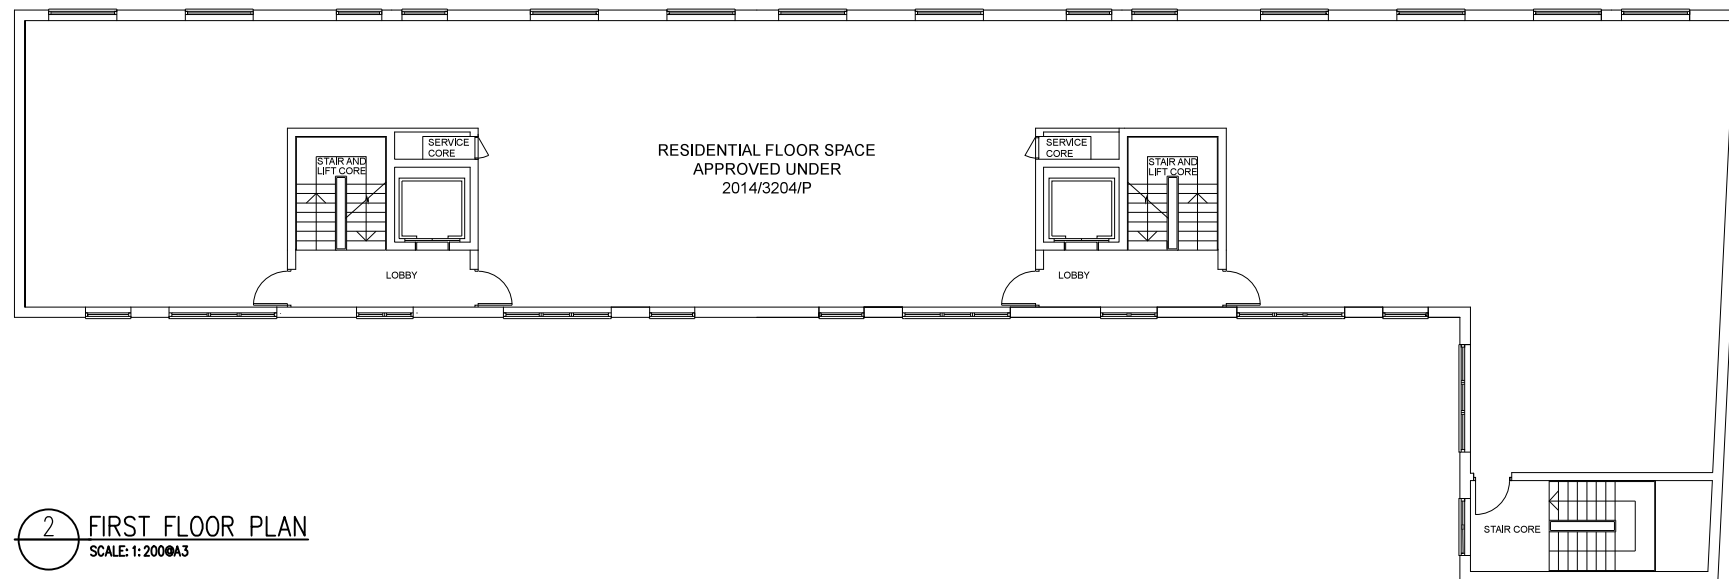

2 FIRST FLOOR PLAN  
SCALE: 1:200@A3

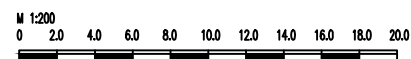

22.04.15 B MINOR AMENDMENTS AA AC  
 08.04.15 A ISSUE FOR COMMENT AA AC

date	rev	revision/author/checker

client	ROOMS AND STUDIOS
project	73 MAYGROVE ROAD BLOCK A
drawing	EXISTING FLOOR PLANS

drawing no	B20P01	rev	B
drawn	AND	checked	MW
scale @ A3	1:200	date	25/11/14

**CREATE**  
 DESIGN + ARCHITECTURE  
 Unit 314, Great Guildford Business Centre  
 30 Great Guildford Street, London SE1 6RS  
 T: +44 (0)20 7021 0267  
 www.createandesign.org