



NOTES

- The Copy right of this drawing is the property of Create and must not be copied otherwise reproduced without written consent.
- The contractor is responsible for checking dimensions, tolerances and references. Any discrepancy to be verified with the Architect before proceeding with the works.
- Do not scale drawing. Figured dimensions to be worked to in all cases.

CDM Regulations 2007

ALL current drawings and specifications for the project must be read in conjunction with the Designer's Hazard and Environmental Assessment Record.

- BOUNDARY OF APPLICATION SITE
- SITE IN CLIENT OWNERSHIP

TOTAL PARKING:

CAR PARKING 12

02-04-15	A	PLANNING ISSUE	AA	AC
date	rev	revision/author/checker		

client
ROOMS AND STUDIOS
project
73 MAYGROVE ROAD NW6 2EG
drawing
EXISTING SITE PLAN

drawing no 257-B10P01		rev A
drawn AA	checked AC	
scale @ A3 1:200	date 05-03-2015	

CREATE
DESIGN + ARCHITECTURE
Unit 314, Great Guildford Business Centre
35 Great Guildford Street, London SE1 9NS
T: +44 (0)20 7021 0267
www.createandesign.org

MAYGROVE PEACE PARK

PARKING AREA
FOR REAR
AND FRONT BUILDING

CAR PARKING: 8 SPACES


B1 OFFICE UNIT 001

B1 OFFICE UNIT 002

PEDESTRIAN AND
VEHICLE ACCESS
FOR REAR BUILDING

CAR PARKING: 4 SPACES

MAYGROVE ROAD

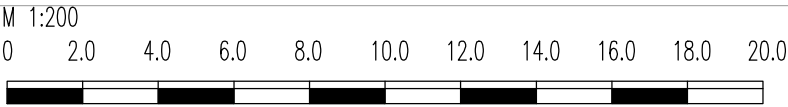

NOTES

- The Copy right of this drawing is the property of Create and must not be copied otherwise reproduced without written consent.
- The contractor is responsible for checking dimensions, tolerances and references. Any discrepancy to be verified with the Architect before proceeding with the works.
- Do not scale drawing. Figured dimensions to be worked to in all cases.

CDM Regulations 2007

ALL current drawings and specifications for the project must be read in conjunction with the Designer's Hazard and Environmental Assessment Record.

MATERIALS KEY:

- ① SLATE ROOF
- ② BUFF BRICK
- ③ BLUE BRICK
- ④ WHITE RENDER

02-04-15 A PLANNING ISSUE AA AC

date	rev	revision/author/checker
------	-----	-------------------------

client

ROOMS AND STUDIOS

project

73 MAYGROVE ROAD
NW6 2EG

drawing

EXISTING ELEVATIONS
SHEET (01)

drawing no	rev
257-B20E00	A

drawn AA checked AC


scale @ A3 1:200 date 05-03-2015

CREATE

DESIGN + ARCHITECTURE
Unit 314, Great Guildford Business Centre
30 Great Guildford Street, London SE1 0NS
T: +44 (0)20 7021 0267
www.createdesign.org




1 FRONT ELEVATION
SCALE: 1:200

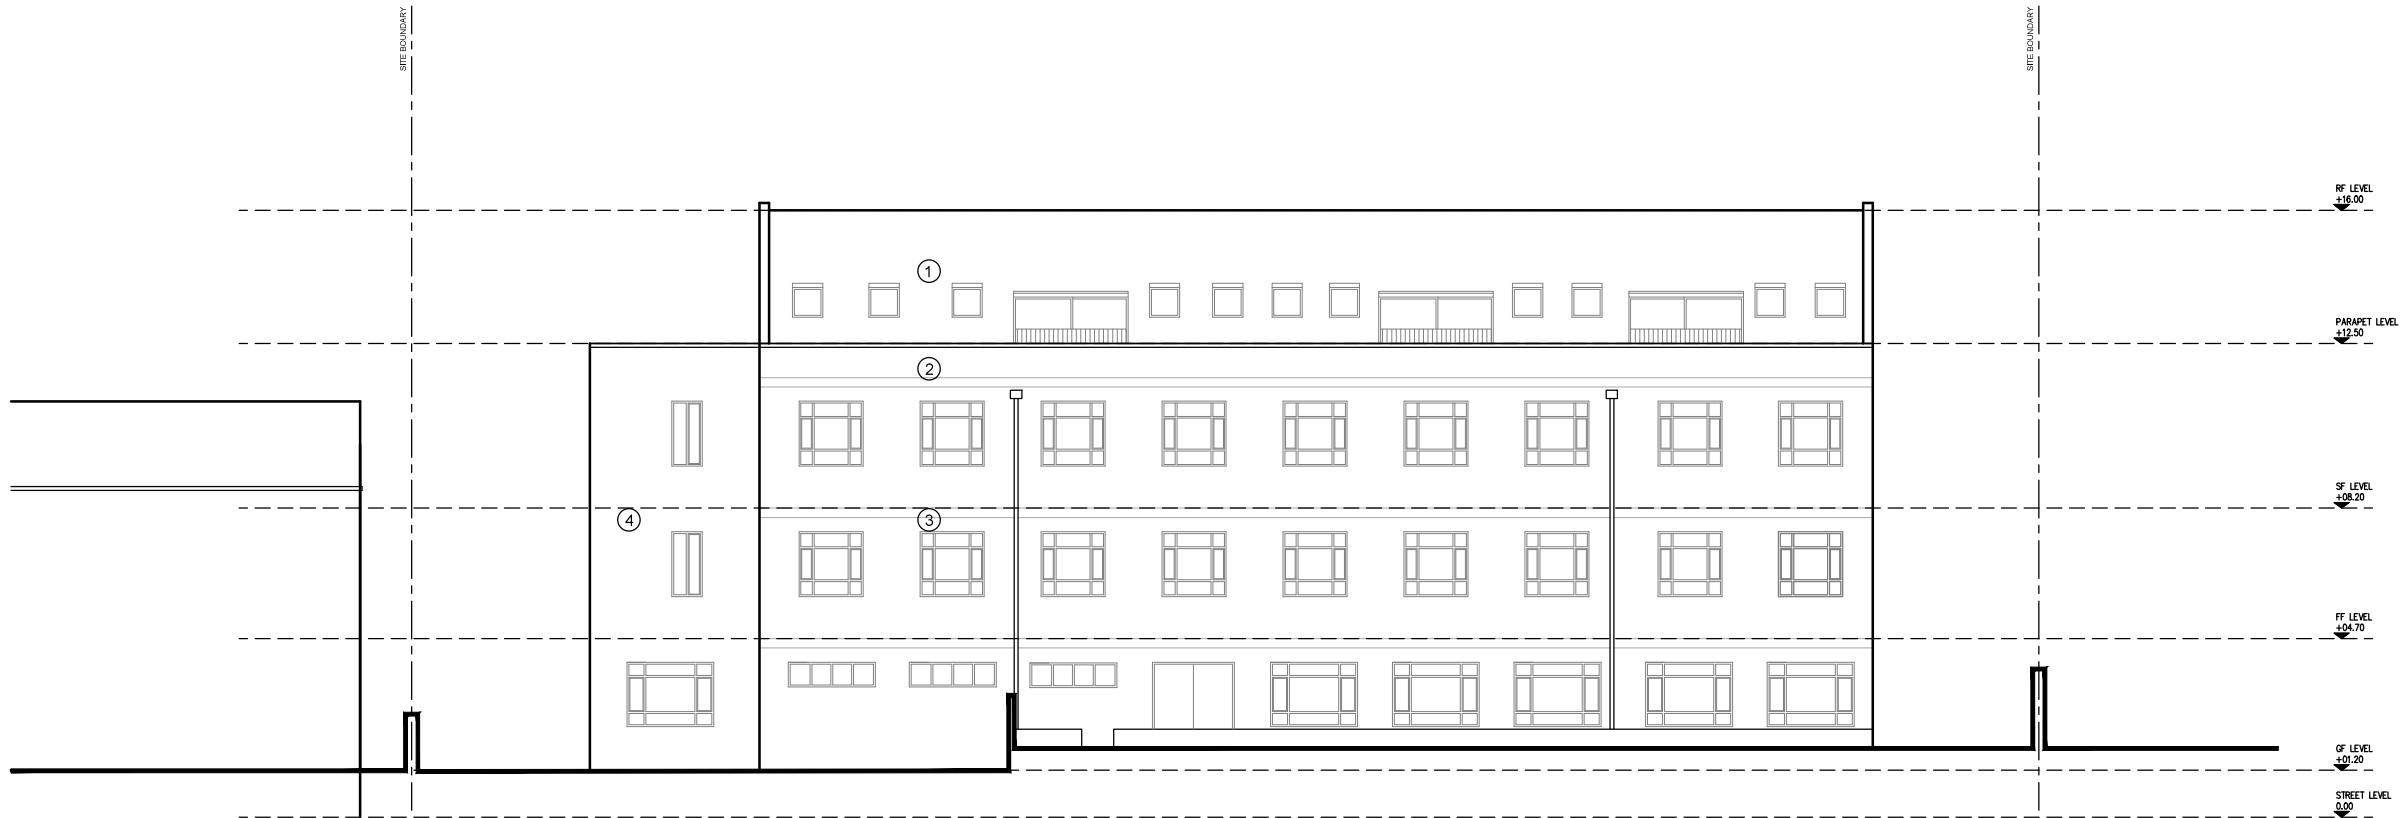


2 REAR ELEVATION
SCALE: 1:200

M 1:200
0 2.0 4.0 6.0 8.0 10.0 12.0 14.0 16.0 18.0 20.0




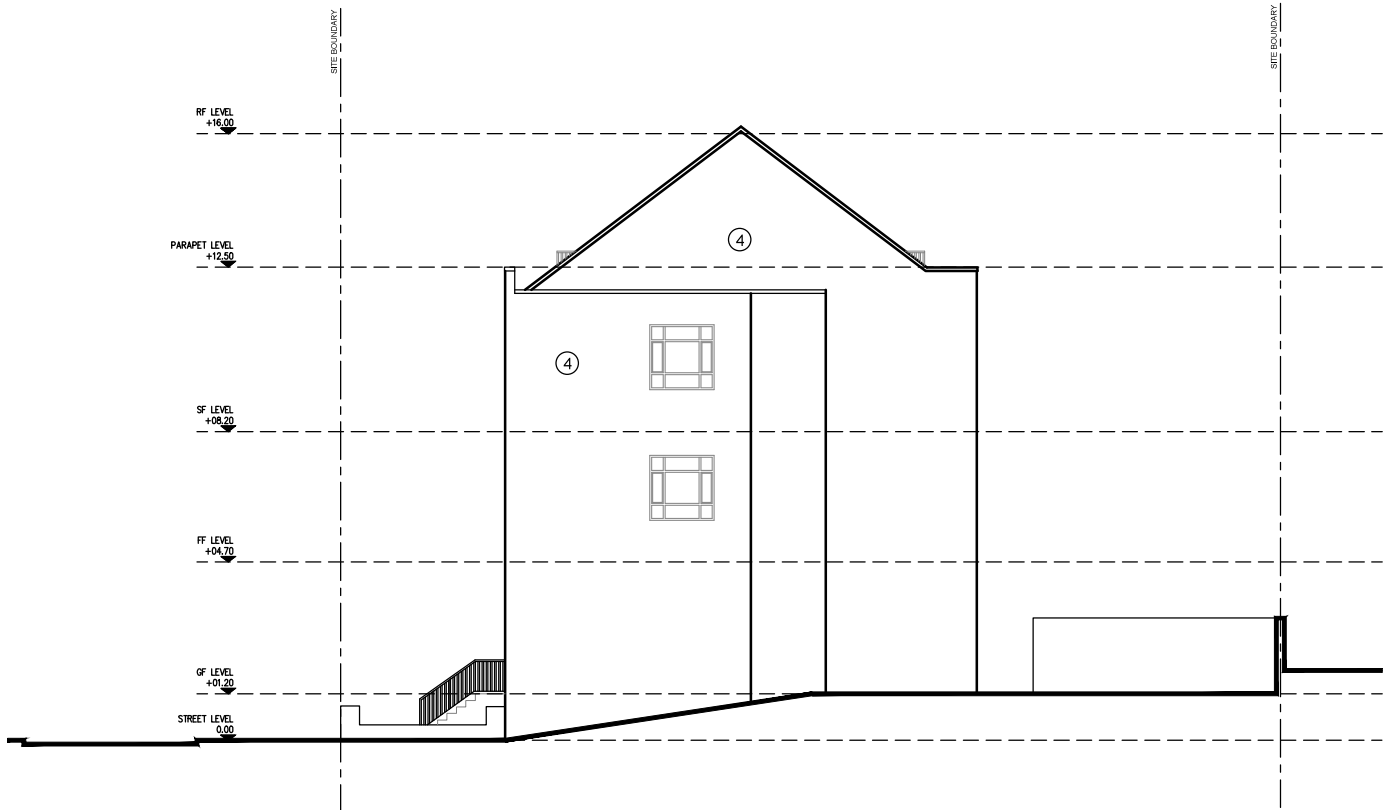

1 SIDE ELEVATION (EAST)
SCALE: 1:200

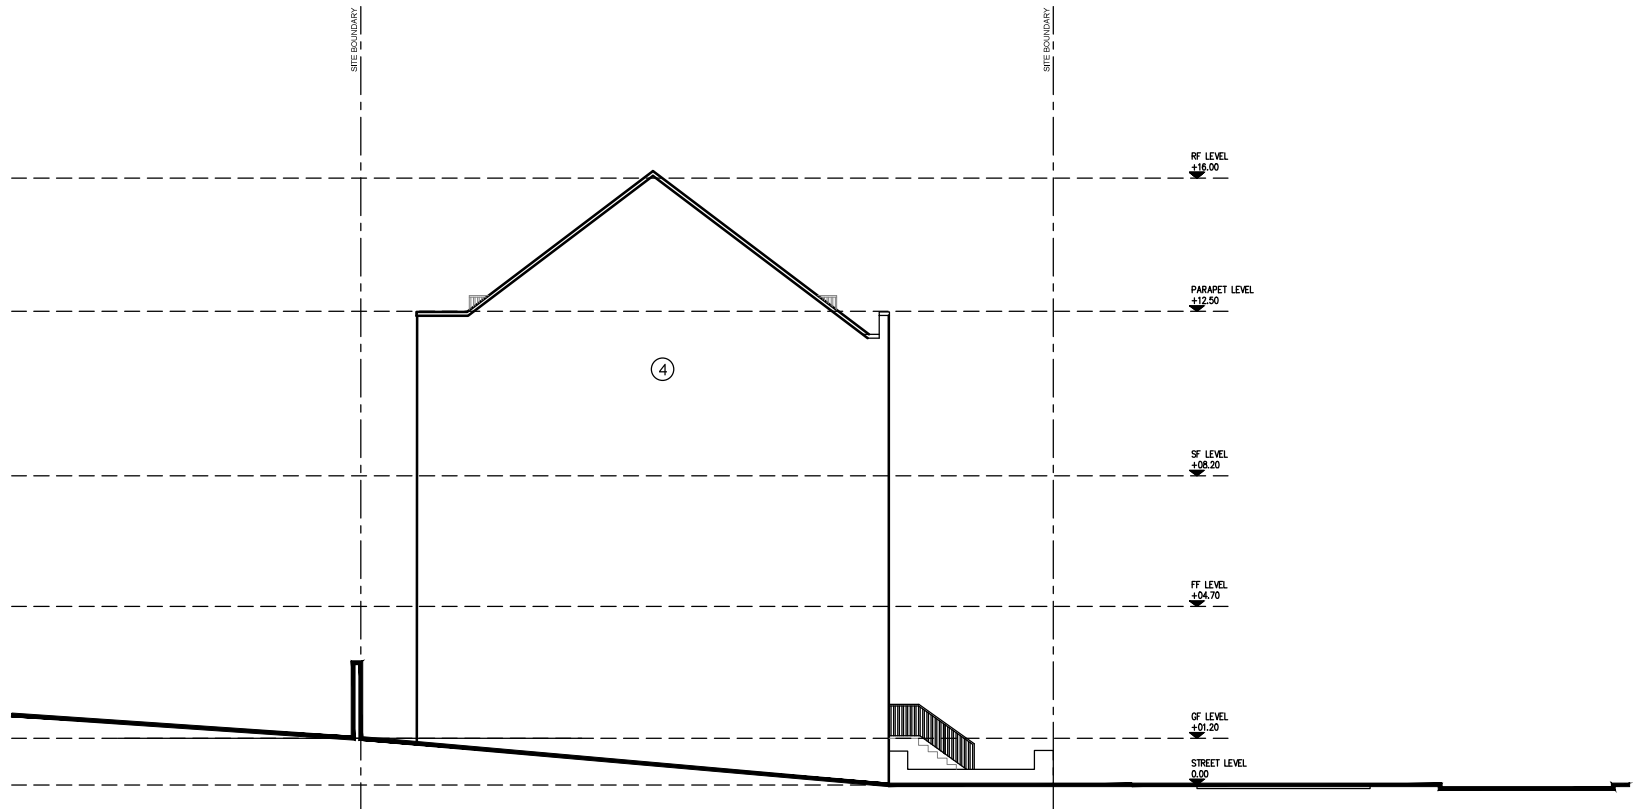

2 SIDE ELEVATION (WEST)
SCALE: 1:200

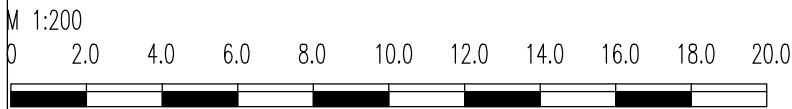

NOTES

- The Copy right of this drawing is the property of Create and must not be copied otherwise reproduced without written consent.
- The contractor is responsible for checking dimensions, tolerances and references. Any discrepancy to be verified with the Architect before proceeding with the works.
- Do not scale drawing. Figured dimensions to be worked to in all cases.

CDM Regulations 2007

ALL current drawings and specifications for the project must be read in conjunction with the Designer's Hazard and Environmental Assessment Record.

MATERIALS KEY:

- ① SLATE ROOF
- ② BUFF BRICK
- ③ BLUE BRICK
- ④ WHITE RENDER

02-04-15 A PLANNING ISSUE AA AC

date	rev	revision/author/checker
------	-----	-------------------------

client
ROOMS AND STUDIOS
project
73 MAYGROVE ROAD NW6 2EG
drawing
EXISTING ELEVATIONS SHEET (02)

drawing no 257-B20E02		rev A
drawn AA	checked AC	
scale @ A3 1:200	date 05-03-15	

CREATE
DESIGN + ARCHITECTURE
Unit 314, Great Gullatford Business Centre
30 Great Gullatford Street, London SE1 0NS
T: +44 (0)20 7021 0267
www.createandesign.org



NOTES


- The Copy right of this drawing is the property of Create and must not be copied otherwise reproduced without written consent.

- The contractor is responsible for checking dimensions, tolerances and references. Any discrepancy to be verified with the Architect before proceeding with the works.


- Do not scale drawing. Figured dimensions to be worked to in all cases.

CDM Regulations 2007


ALL current drawings and specifications for the project must be read in conjunction with the Designer's Hazard and Environmental Assessment Record.

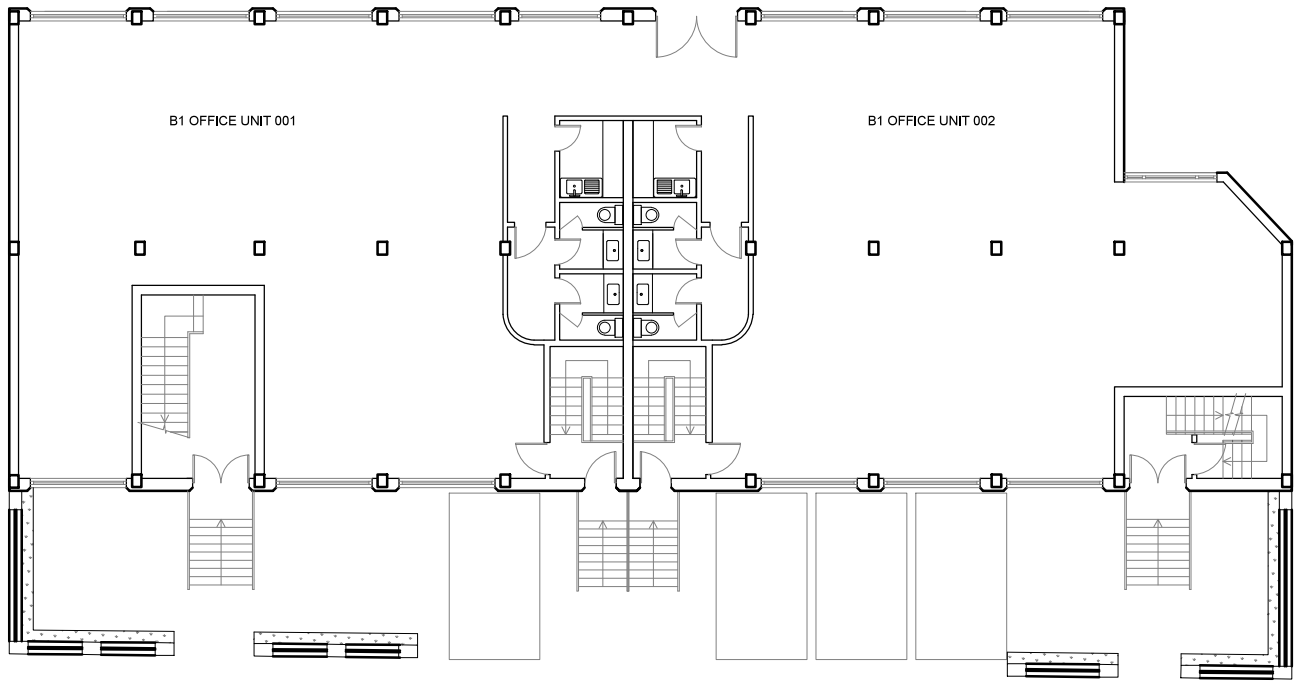

1 GROUND FLOOR PLAN
SCALE: 1: 200

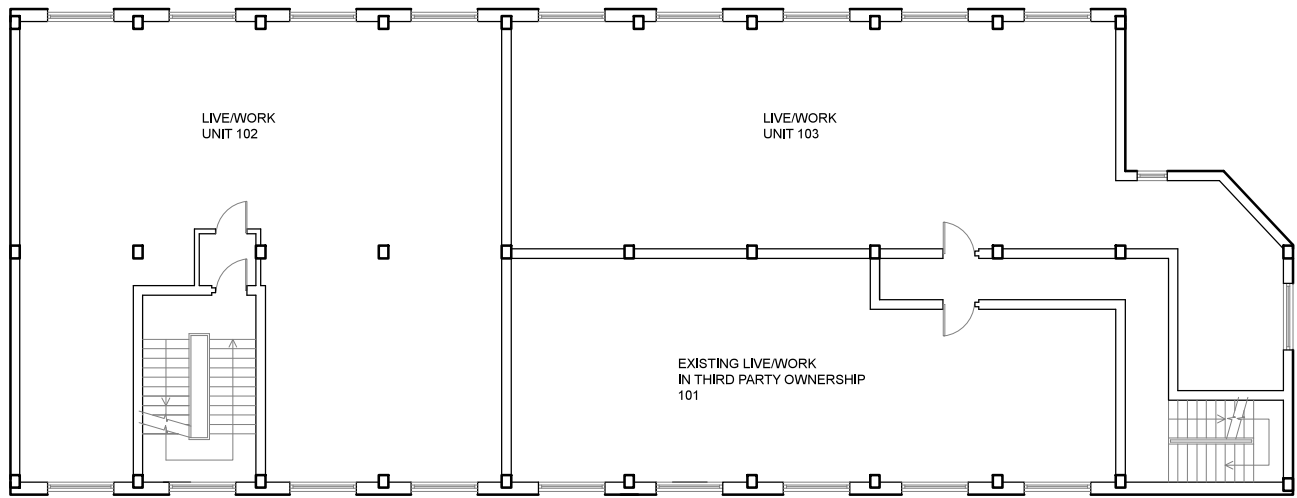

2 FIRST FLOOR PLAN
SCALE: 1: 200

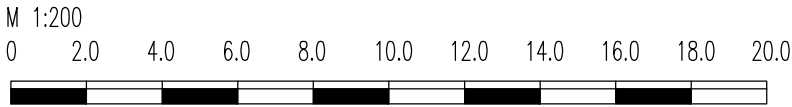

02.04.15	B	PLANNING ISSUE	AA	AC
10-03-15	A	ISSUE FOR COMMENT	AA	AC
date	rev	revision/author/checker		

client
ROOMS AND STUDIOS
project
73 MAYGROVE ROAD NW6 2EG
drawing
EXISTING FLOOR PLANS-SHEET(01)

drawing no 257-B20P00		rev B
drawn AA	checked AC	
scale @ A3 1:200	date 05-03-2015	

CREATE

DESIGN + ARCHITECTURE

Unit 314, Great Gulliford Business Centre
30 Great Gulliford Street, London SE1 0PS
T: +44 (0)20 7021 0267
www.create-design.org




NOTES


- The Copy right of this drawing is the property of Create and must not be copied otherwise reproduced without written consent.
- The contractor is responsible for checking dimensions, tolerances and references. Any discrepancy to be verified with the Architect before proceeding with the works.
- Do not scale drawing. Figured dimensions to be worked to in all cases.

CDM Regulations 2007


ALL current drawings and specifications for the project must be read in conjunction with the Designer's Hazard and Environmental Assessment Record.

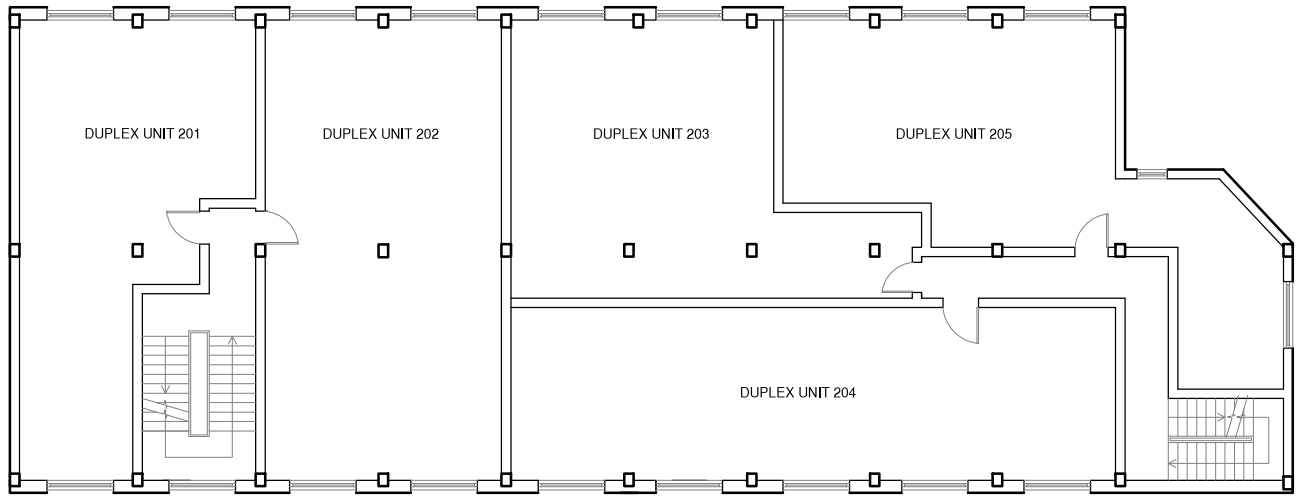

1 SECOND FLOOR PLAN
SCALE: 1:200

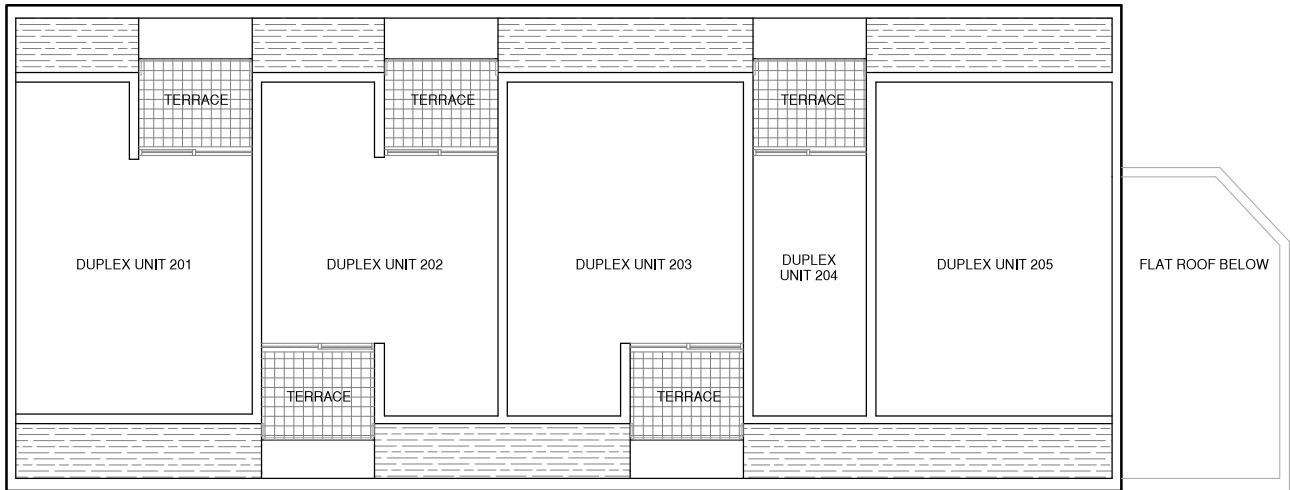

2 THIRD FLOOR PLAN
SCALE: 1:200

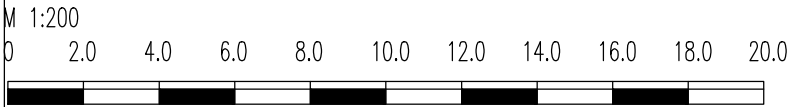



02-04-15 A PLANNING ISSUE AA AC

date	rev	revision/author/checker
------	-----	-------------------------

client
ROOMS AND STUDIOS
project
73 MAYGROVE ROAD NW6 2EG
drawing
EXISTING FLOOR PLANS-SHEET(02)

drawing no 257-B20P02		rev A
drawn AA	checked AC	
scale @ A3 1:200	date 05-03-2015	

CREATE
DESIGN + ARCHITECTURE
Unit 314, Great Gulliford Business Centre
30 Great Gulliford Street, London SE1 0PS
T: +44 (0)20 7021 0267
www.createandesign.org

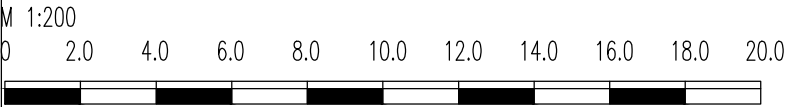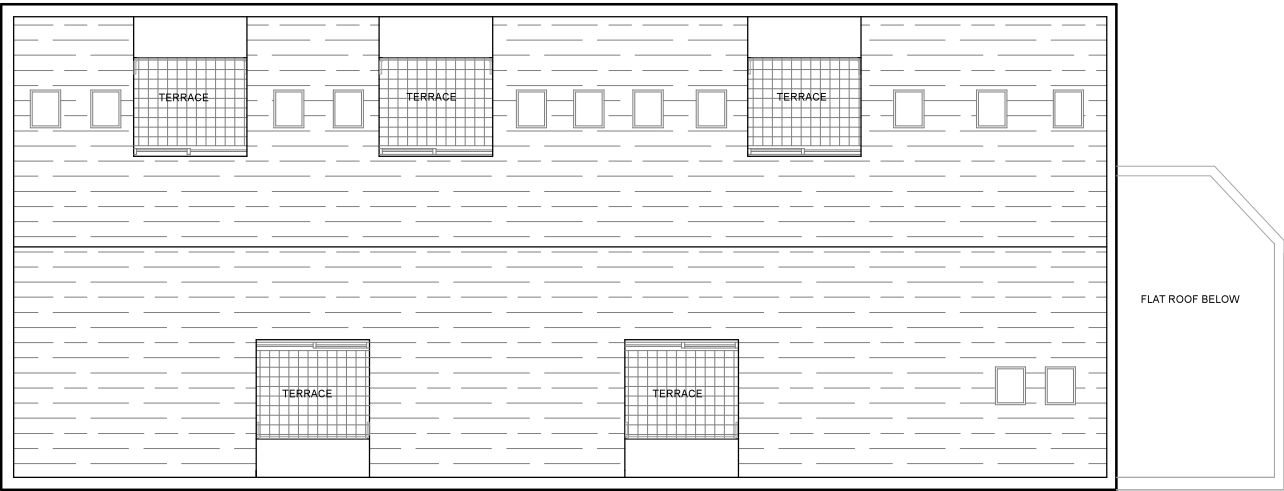

NOTES

- The Copy right of this drawing is the property of Create and must not be copied otherwise reproduced without written consent.

- The contractor is responsible for checking dimensions, tolerances and references. Any discrepancy to be verified with the Architect before proceeding with the works.

- Do not scale drawing. Figured dimensions to be worked to in all cases.

CDM Regulations 2007

ALL current drawings and specifications for the project must be read in conjunction with the Designer's Hazard and Environmental Assessment Record.

02-04-15

A

PLANNING ISSUE

AA AC

date	rev	revision/author/checker
------	-----	-------------------------

client

ROOMS AND STUDIOS

project

73 MAYGROVE ROAD
NW6 2EG

drawing

EXISTING ROOF PLAN

drawing no

257-B20P04

rev

A

drawn	AA	checked	AC
scale @ A3	1:100	date	05-03-2015

CREATE

DESIGN + ARCHITECTURE

Unit 314, Great Guildford Business Centre
30 Great Guildford Street, London SE1 9PS
T: +44 (0)20 7021 0267
www.createdesign.org