



SIDE ELEVATION AS EXISTING - 1:100@A3

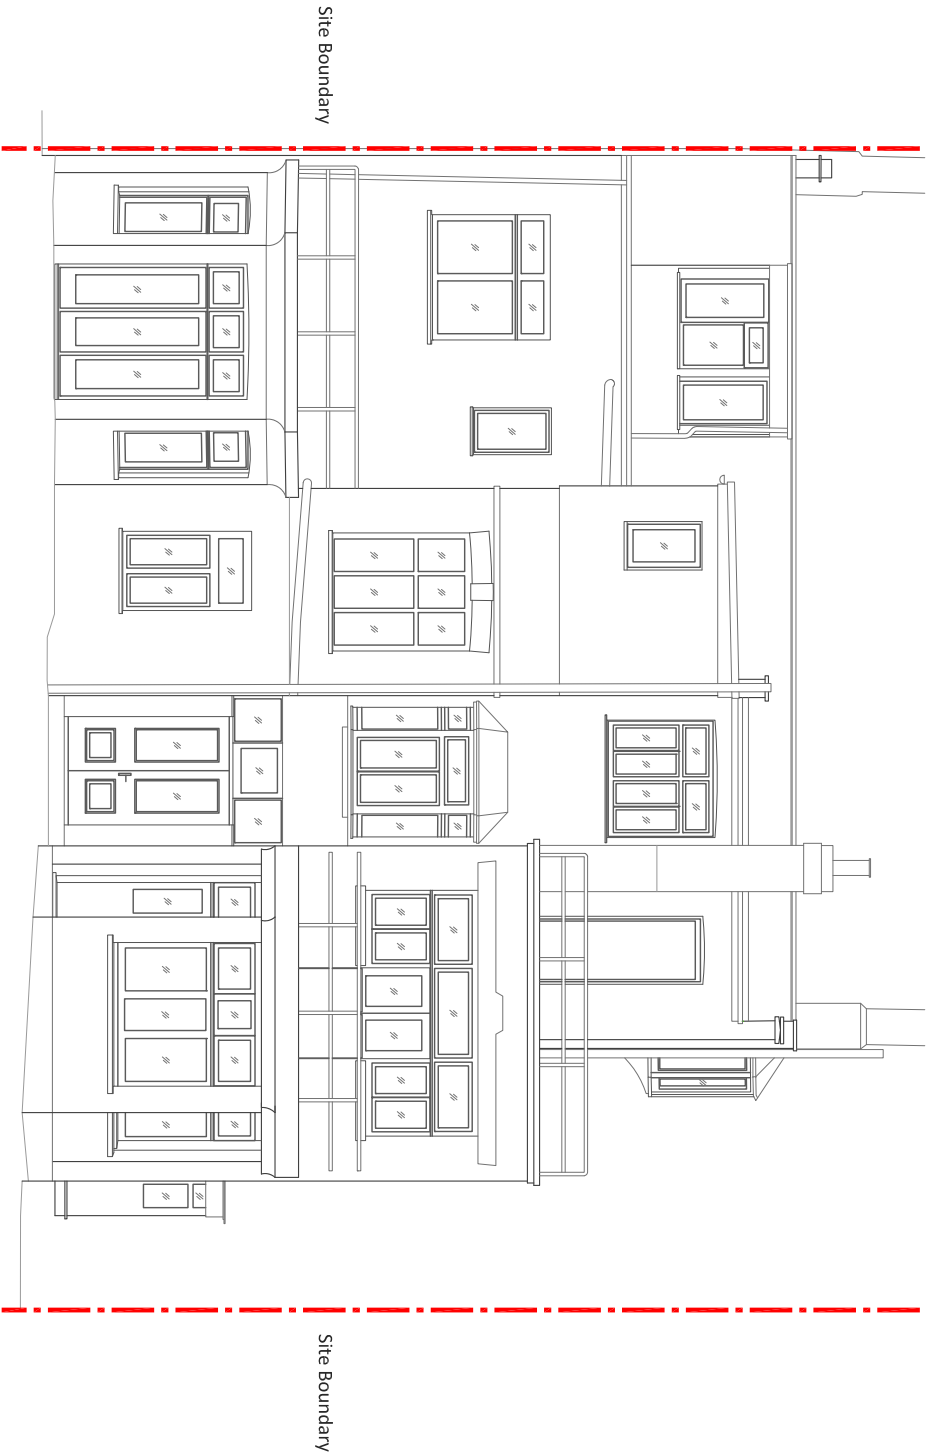

REAR ELEVATION AS EXISTING - 1:100@A3

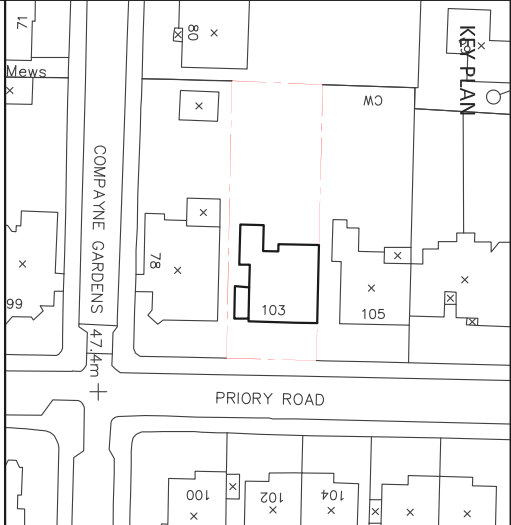

- GENERAL NOTES:**
1. Do not scale this drawing for Construction purposes.
  2. All dimensions in this doc. are metric.
  3. This drawing & all other drawings & schedules, specifications, details etc., relating to this project shall be read in conjunction with all other relevant architectural drawings & specifications.
  4. This drawing shall be read in conjunction with all other relevant architectural drawings & specifications.
  5. The contractor shall check all dimensions & setting out information on this or other related drawings prior to placing work in hand. Any errors or discrepancies between the drawings and the site shall be reported to the architect immediately.
  6. All drawings shall be stamped 'ISSUED FOR CONSTRUCTION' shall be used on site.
  7. Only drawings stamped 'ISSUED FOR CONSTRUCTION' shall be used on site.

©PMAArchitects Ltd

Drawing Title: PROPOSED SINGLE STOREY REAR EXTENSION SIDE AND REAR ELEVATION AS EXISTING			
Client: TANAK AMIN			
Job Title: 103 PRIORY ROAD, WEST HAMPTSTEAD, LONDON NW6 3NN			
Status: TOWN PLANNING			
Scale: 1:100@A3			
Job Number: PM A 103PR			
Drawg No: 1003			
Rev: 0			



Chartered Architects  
P.O BOX 1034 WIMBORLEY  
HANTS RG26 2AA

Issue Date:  
01.05.2015

Drawn Date:  
01.05.2015

Checked By:  
NP

Drawn By:  
RS

Issue Date:  
01.05.2015

Drawn Date:  
01.05.2015

Checked By:  
NP

Drawn By:  
RS

Issue Date:  
01.05.2015