



NOTE: Refer to Studio Egleback information for detail on landscape proposals and levels

- © john pardey architects
- Do not Scale. Used figured dimensions only.
- All dimensions to be checked on site.
- All drawings to be read in conjunction with engineer's drawings. Any discrepancies between consultants drawings to be reported to the Architect before any work commences.
- The Contractor's attention is drawn to the Health & Safety matters identified in the Health & Safety plan and on drawings as being potentially hazardous.
- These items should not be considered as a full and final list.
- The Work Package Contractor's normal Health & Safety obligations still apply when undertaking constructional operations both on and off site.

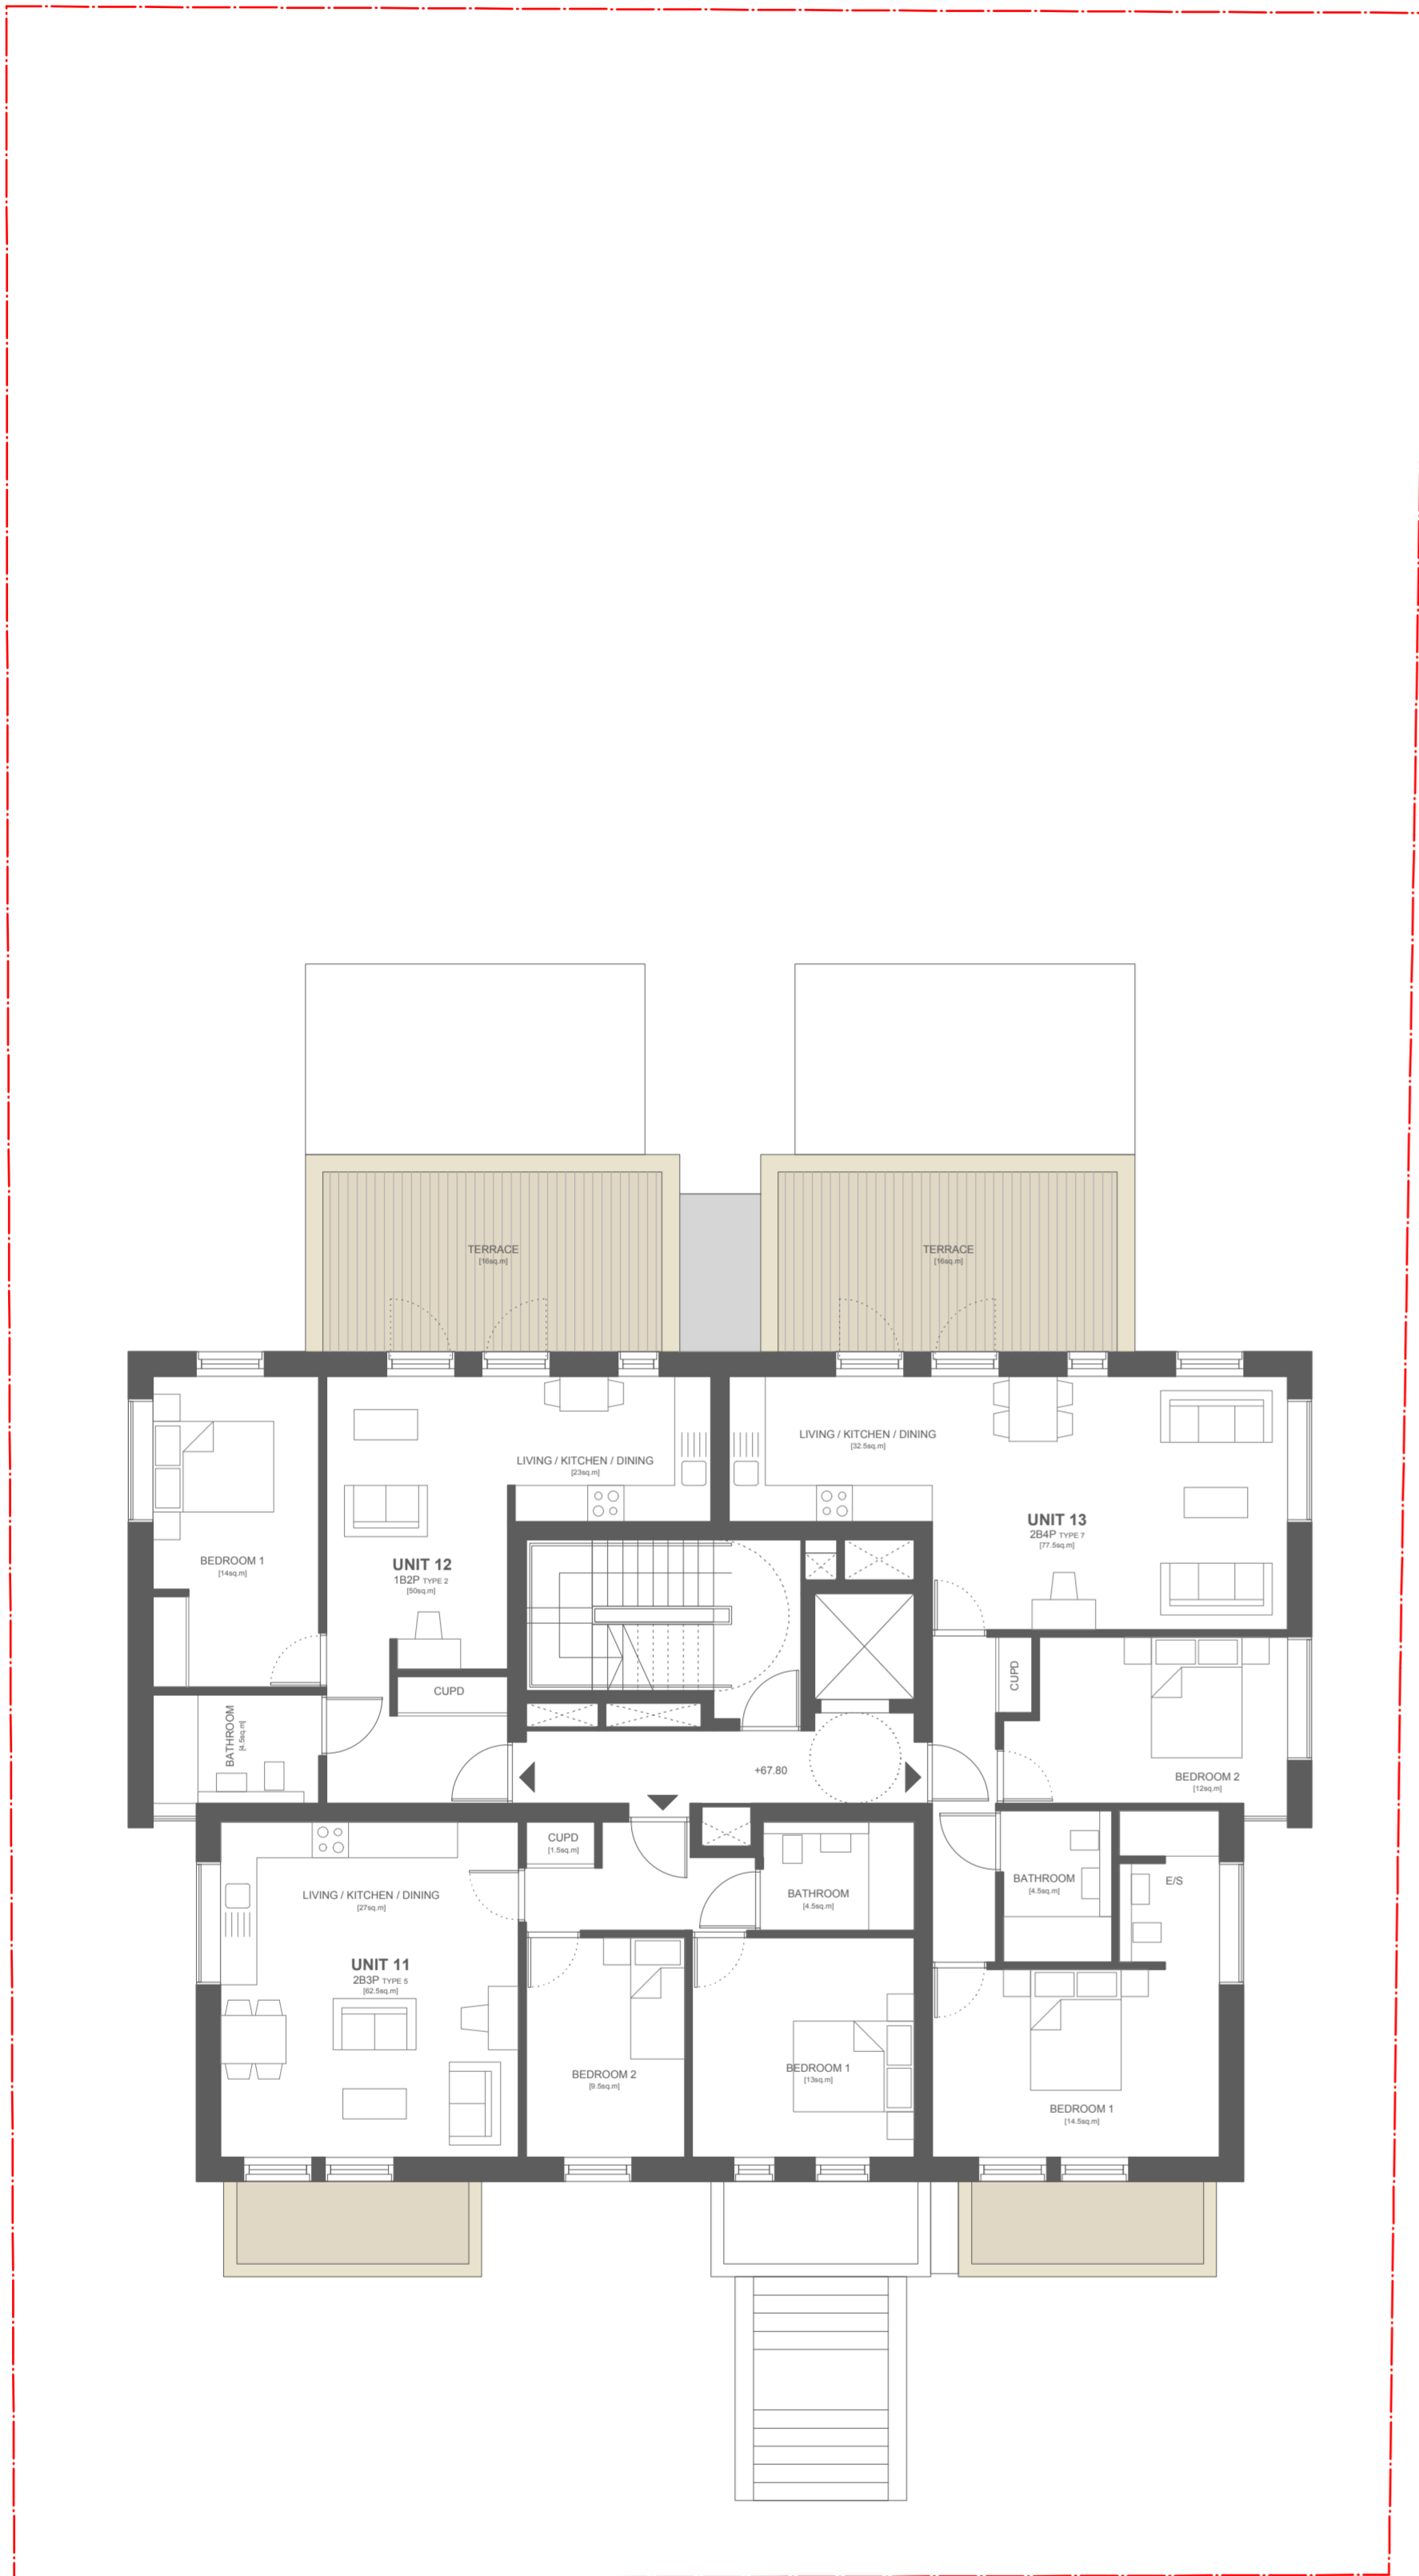

01 PROPOSED SECOND FLOOR PLAN
SCALE 1:100

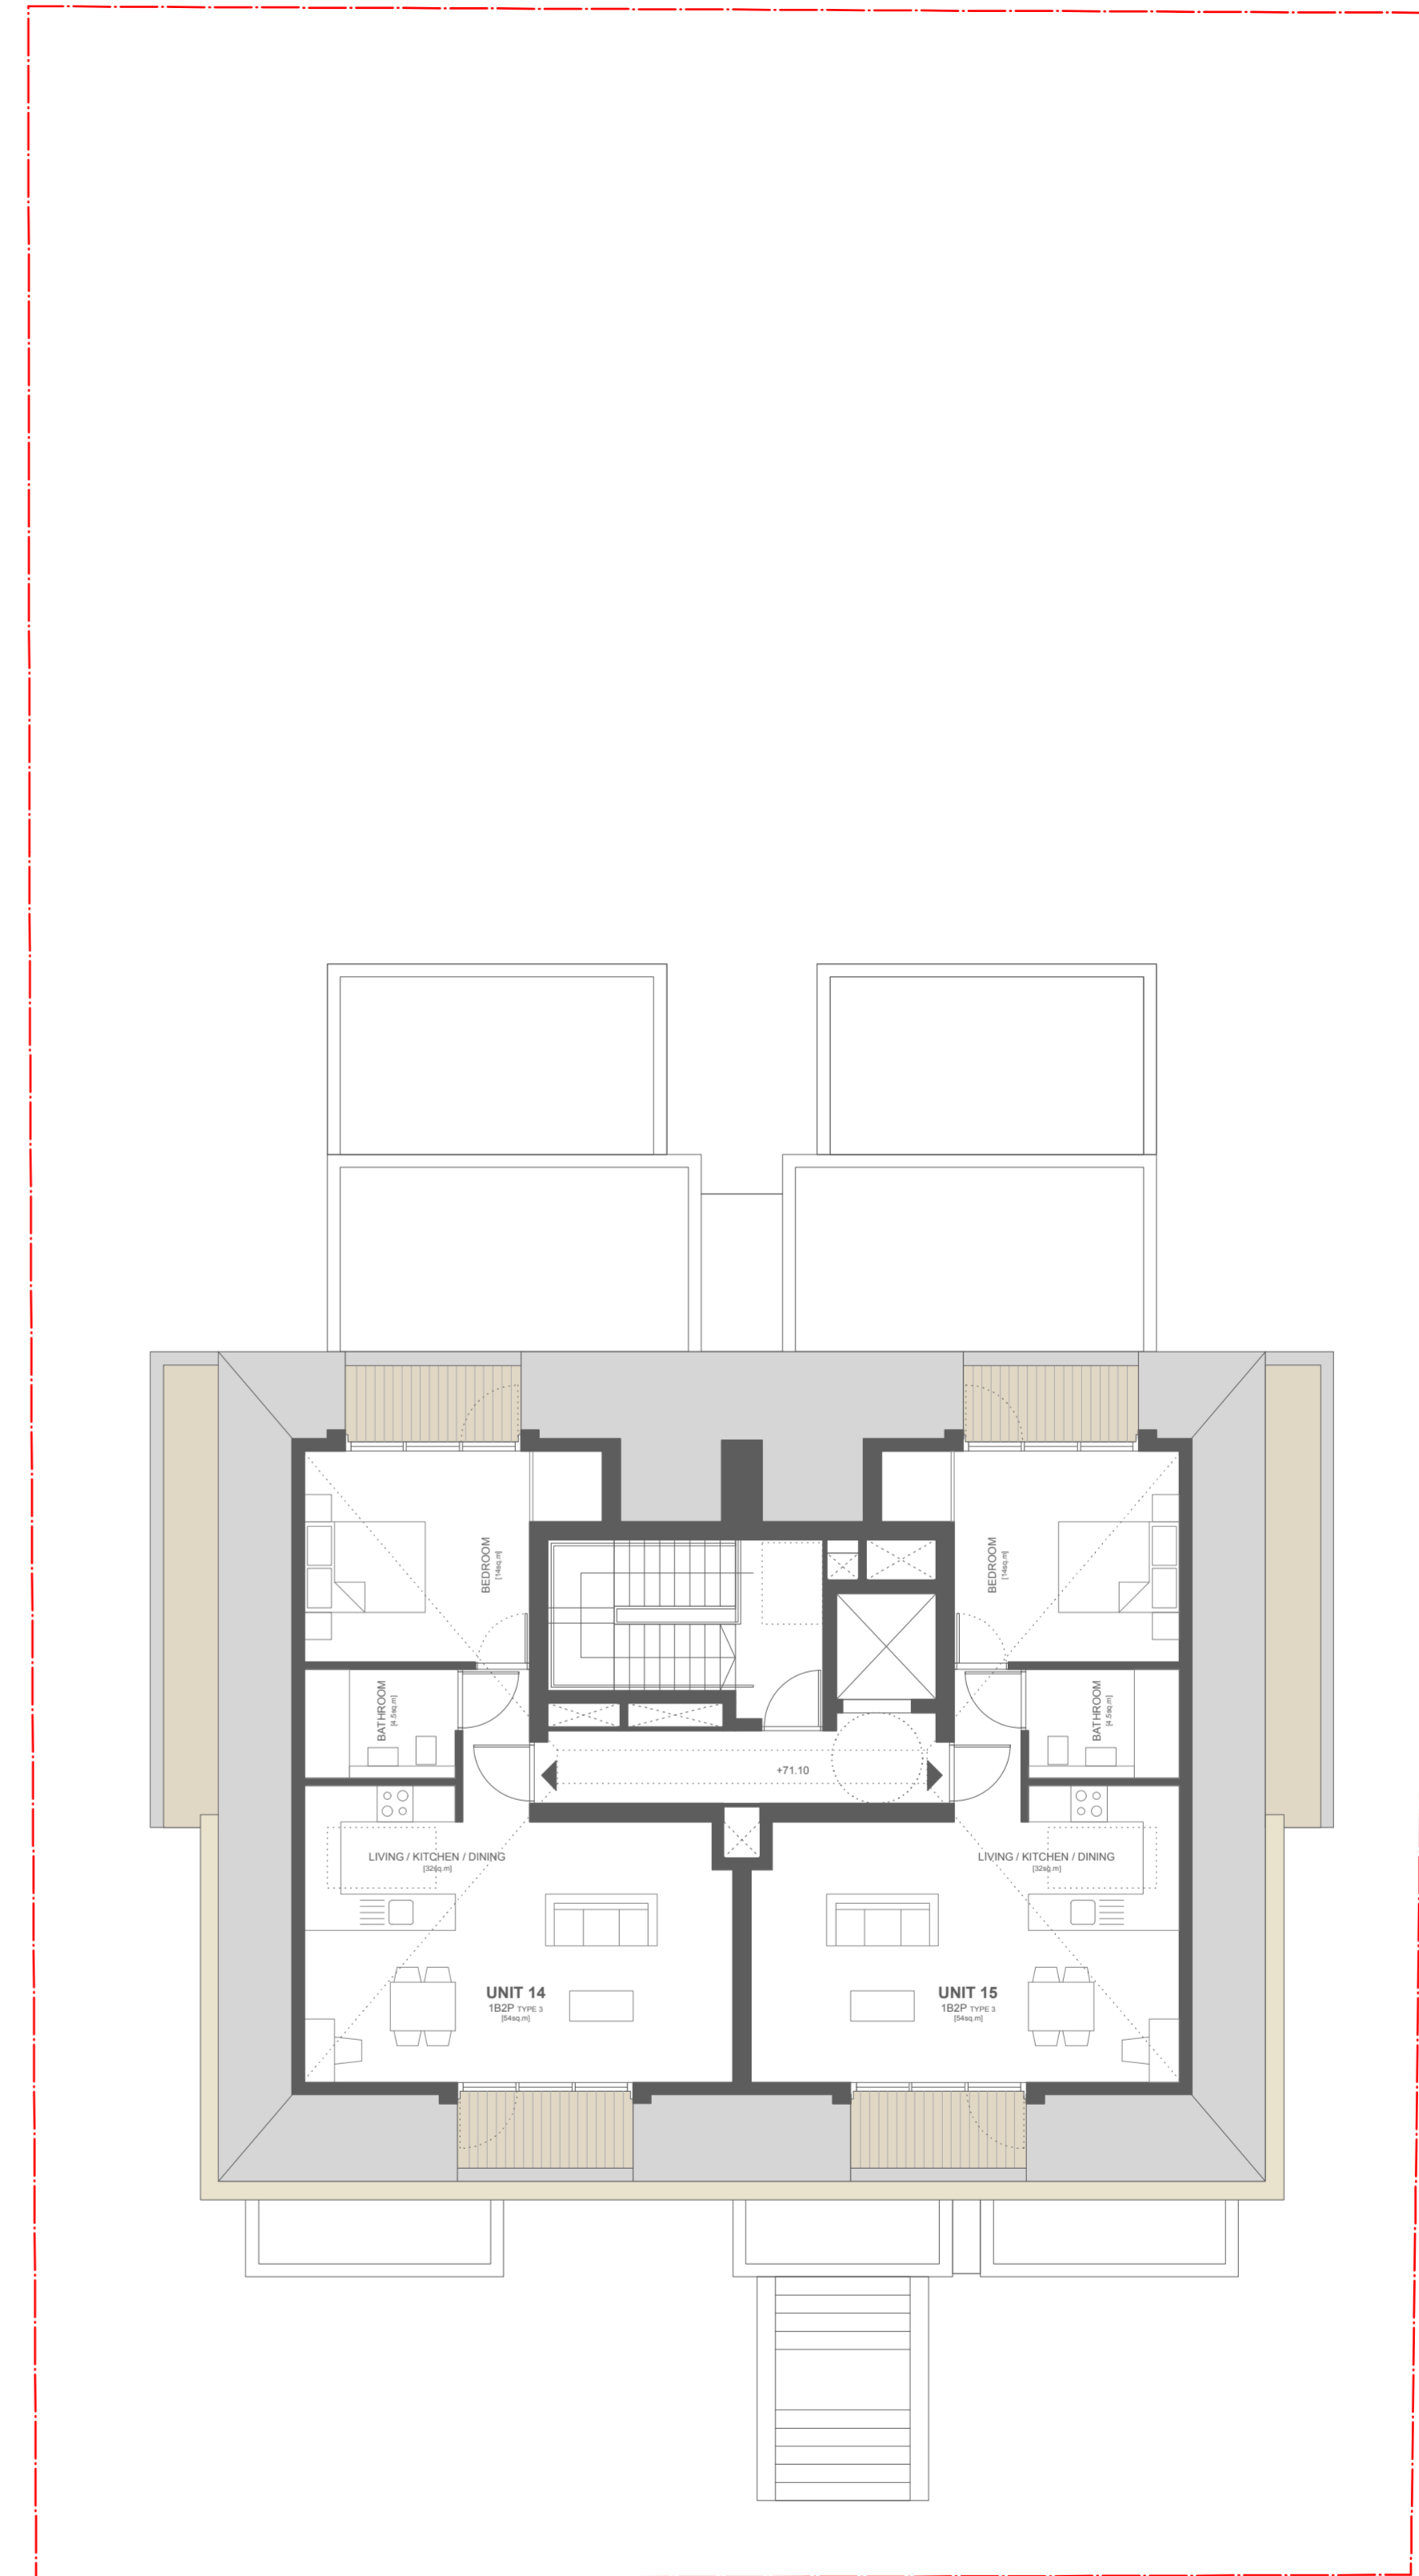

02 PROPOSED ATTIC FLOOR PLAN
SCALE 1:100



rev	date	initials	description

drawing:
PROP SECOND + ATTIC FLOOR PLANS

project:
5-7 LANCASTER GROVE

drawing no: 1409_2001
status code/ revision: -

status:
PLANNING

scale @ A1: 1:100
date: FEB 2015

jpa

john pardey architects
Beck Farm Studio St Leonards Road
East End Lymington Hampshire SO41 5SR
www.johnpardeyarchitects.com 01590 626465