


LINE OF FLAT 1 AT GROUND FLOOR ABOVE


LINE OF FLAT 1A AND COMMON SPACE AT GROUND FLOOR ABOVE

1 EXISTING BASEMENT PLAN  
1:50 @ A1

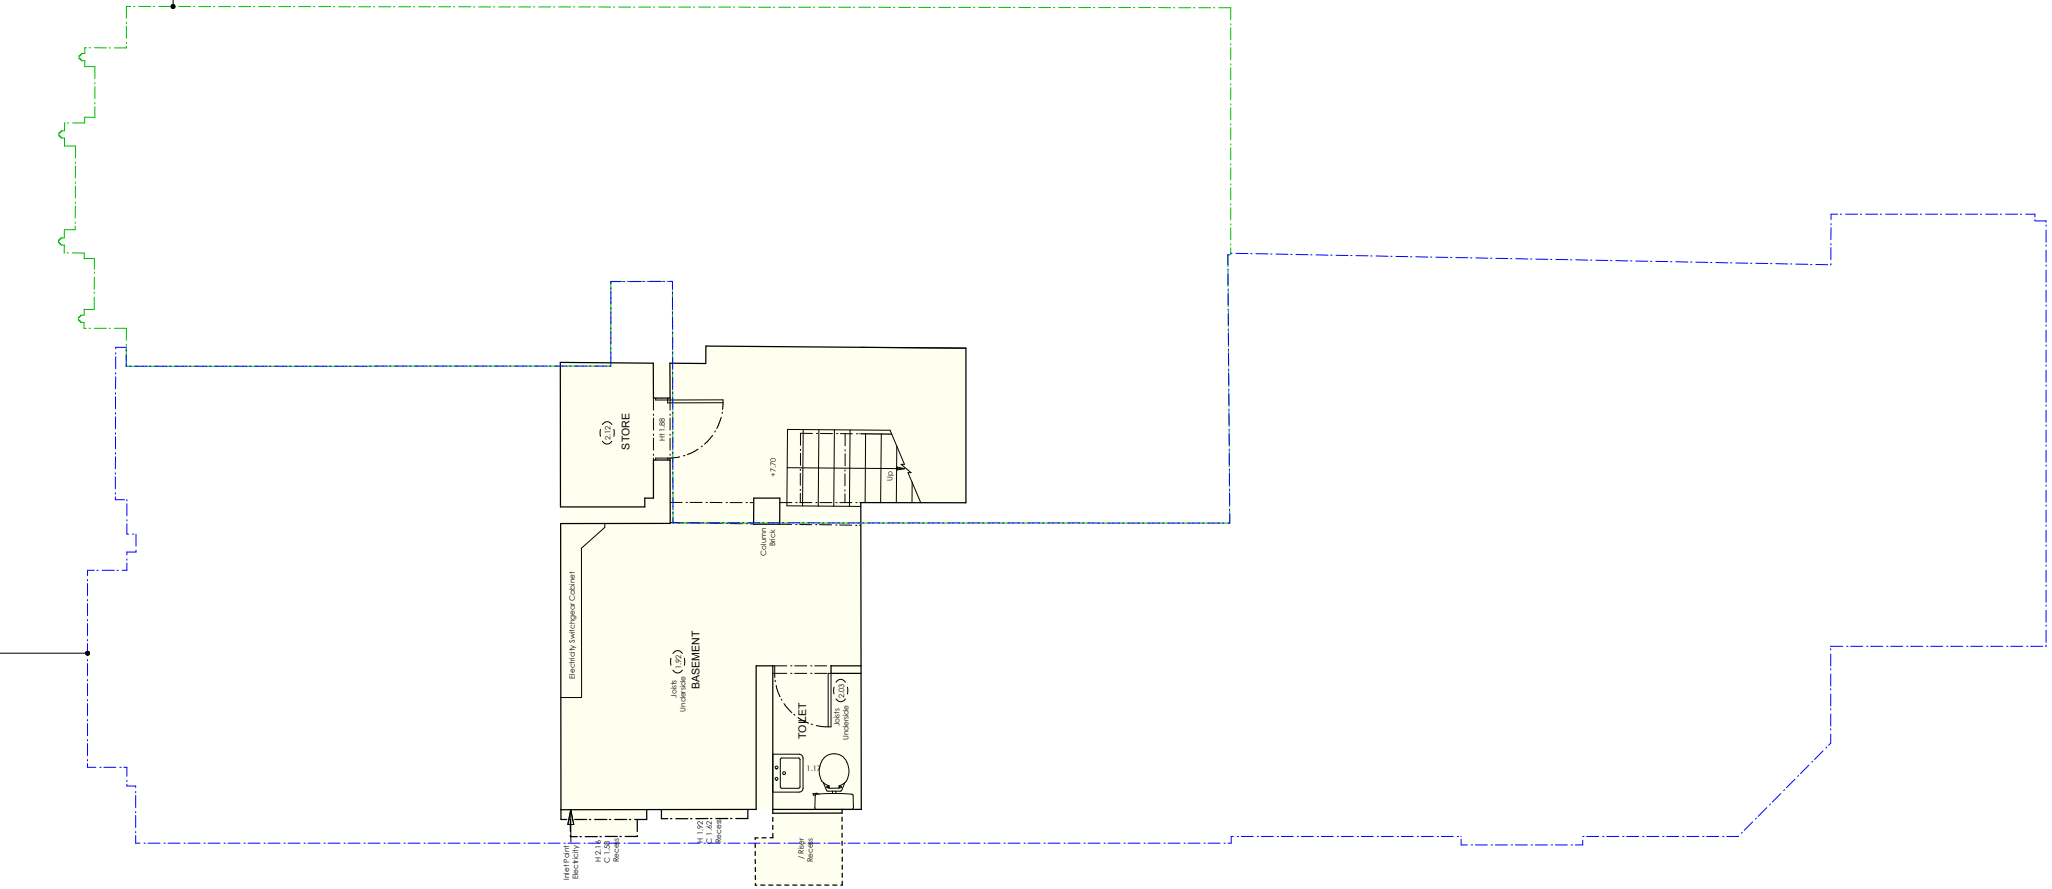

LINE OF BASEMENT OF FLAT 1 AT LOWER GROUND FLOOR BELOW

2 EXISTING GROUND FLOOR PLAN  
1:50 @ A1

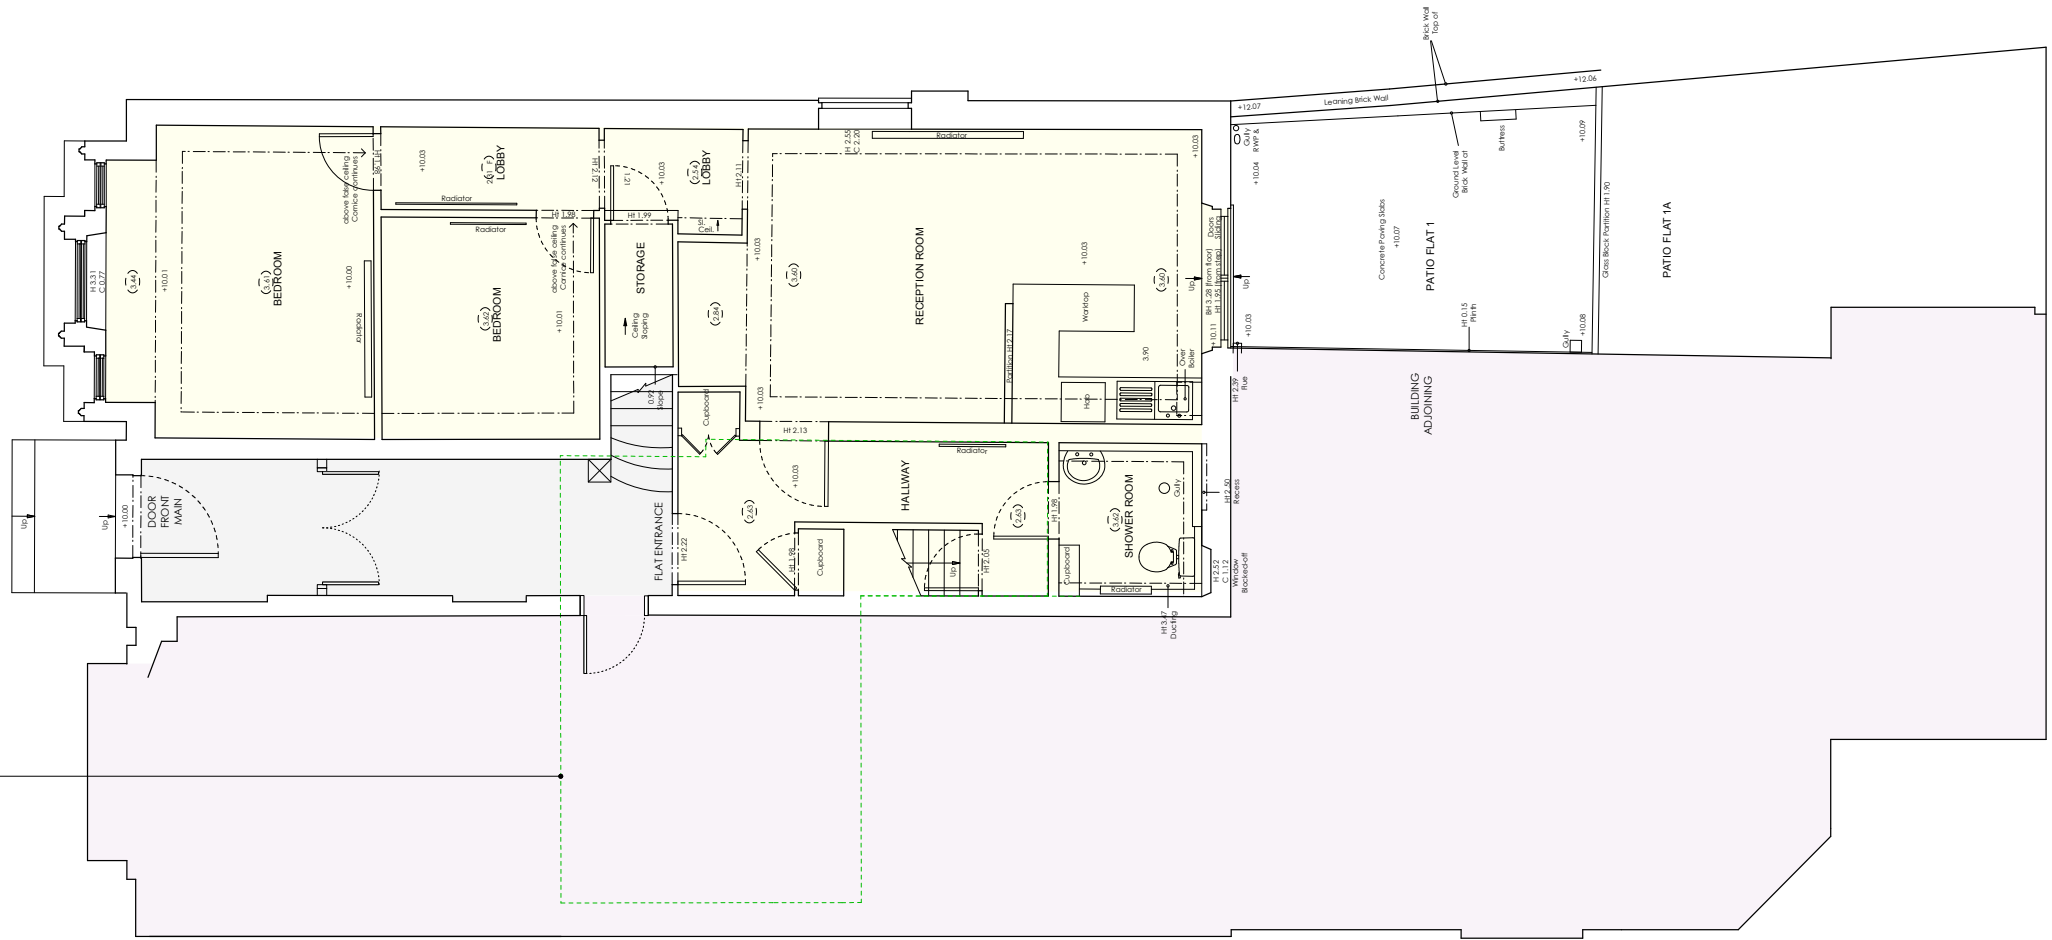

© This drawing is the property of RP Consultants.  
No disclosure or copy of it may be made without the written permission of RP Consultants.  
- Do not scale this drawing.  
- All dimensions and levels to be checked on site.  
- Discrepancies to be reported to STA before proceeding.  
- If in any doubt about information on this drawing contact SSF.

revisions

Rev. P1-26.03.15: Extent of existing basement clarified.  
Rev. P2-23.04.15: Assumed boundary lines removed.

**KEY:**

- FLAT 1
- COMMON AREAS
- FLAT 1A

**RP CONSULTANTS**

t: +44 (0)7917616565 131 West End Lane  
e: ruben@rp-consultants.org London, NW6 2PG

client  
**RP Consultants**

project  
**Flat 1, 131 West End Lane  
London  
NW6 2PG**  
drawing title  
**Basement and Ground Floor Plans  
Existing**

status  
**PLANNING**

scale at A1 1:50 scale at A3 1:100 drawn by MS  
date created file reference  
January 2015 196

drawing no.	revision
15-196-EX 10	P2