


APPENDIX 4
Site Survey Drawings

NOTES

- 1 LEVELS ARE RELATED TO ORDNANCE SURVEY BY GPS OBSERVATION.
- 2 SURVEY HAS BEEN CARRIED OUT TO AN ACCURACY COMMENSURATE WITH A 1:100 SCALE DRAWING.
- 3 THE POSITIONS OF ALL SERVICES ARE OBSERVED INDIRECTLY AND ARE APPROXIMATE.

ABBREVIATION LIST

- ELECTRICAL**
- AS - AIR CONDITIONING SYSTEMS OR EQUIPMENT
 - CL - CABLE
 - CS - CABLE TRAY
 - EL - ELECTRICAL LIGHT FIXTURE
 - EM - ELECTRICAL METER
 - EP - ELECTRICAL PANEL
 - ES - ELECTRICAL SWITCH
 - FA - FIRE ALARM
 - FL - FIRE LIGHT
 - GL - GAS LIGHT
 - HL - HALL LIGHT
 - IL - INTERIOR LIGHT
 - OL - OUTLET
 - PL - PLUG
 - RL - RECEPTACLE
 - SL - SWITCH
 - TL - TELEPHONE
 - WL - WALL LIGHT
- GENERAL**
- AD - ABOVE GROUND
 - BE - BELOW GROUND
 - BL - BELOW LEVEL
 - CL - CABLE
 - CS - CABLE TRAY
 - EL - ELECTRICAL
 - EM - ELECTRICAL METER
 - EP - ELECTRICAL PANEL
 - ES - ELECTRICAL SWITCH
 - FA - FIRE ALARM
 - FL - FIRE LIGHT
 - GL - GAS LIGHT
 - HL - HALL LIGHT
 - IL - INTERIOR LIGHT
 - OL - OUTLET
 - PL - PLUG
 - RL - RECEPTACLE
 - SL - SWITCH
 - TL - TELEPHONE
 - WL - WALL LIGHT

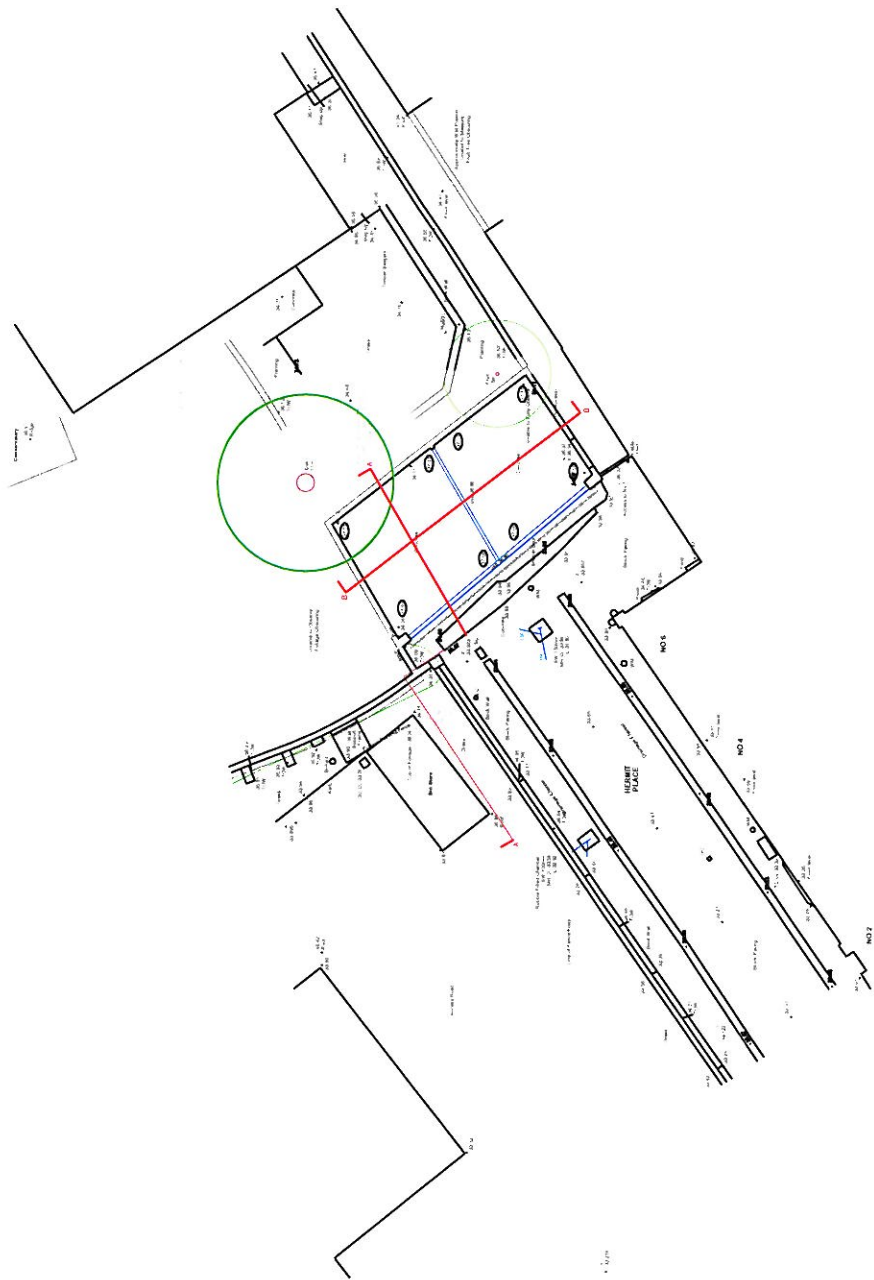

NO.	DATE	LEVEL ADDED / AMENDED	DETAILS
1	21 MAY		

REVISIONS



OKMID SURVEYING LTD
 74 WATFORD LANE
 WATFORD
 HERTS
 Herts SG13 7JF
 Tel: 01848 714433
 Fax: 01848 717678
 Email: info@okmid.co.uk

CASSELL ENGINEERING LTD
 2000 WATFORD ROAD
 LONDON
 NW8 9JF

JOB TITLE
 5 HERBERT PLACE
 LONDON
 NW8

DRAWING TITLE
 SITE SURVEY & FLOOR PLAN
 REVISION ONE

DRAWING No. E114 - SIFP11	DRAWN BY P.W.	DATE 13 MAY 2014
SUPERVISOR BY P.W.	SCALE 1:100	PROJECT 525520ME

183780mN


183770mN

183760mN

183750mN


183740mN

525520ME 525530ME 525540ME 525550ME 525570ME 525580ME

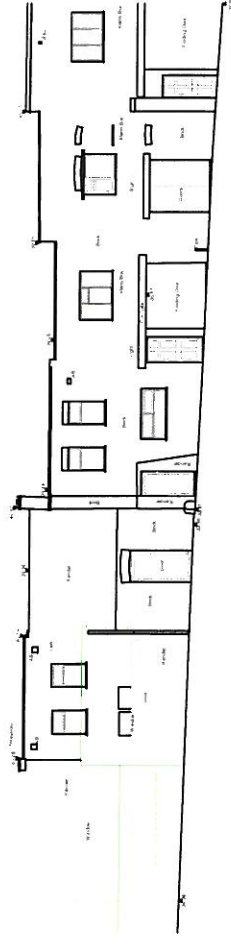


20,000 Meters/1:600

20,000 Meters/1:600

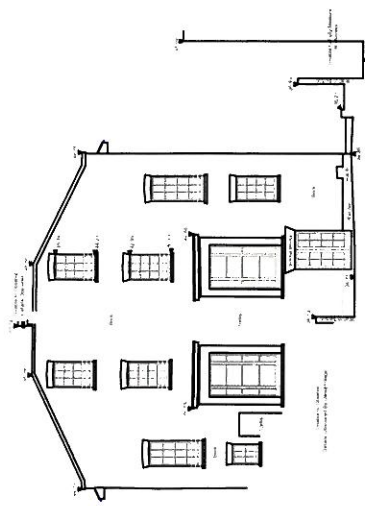

20,000 Meters/1:600

20,000 Meters/1:600

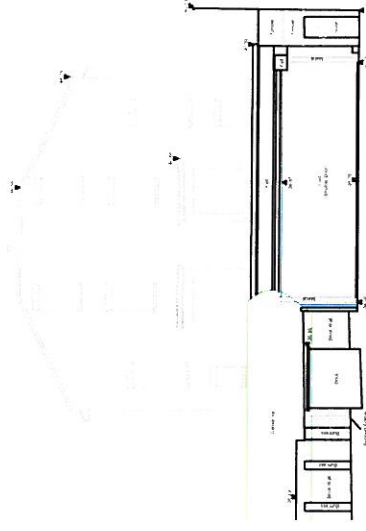


20,000 Meters/1:600

20,000 Meters/1:600




20,000 Meters/1:600

20,000 Meters/1:600

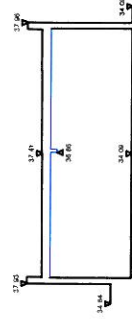

20,000 Meters/1:600

20,000 Meters/1:600

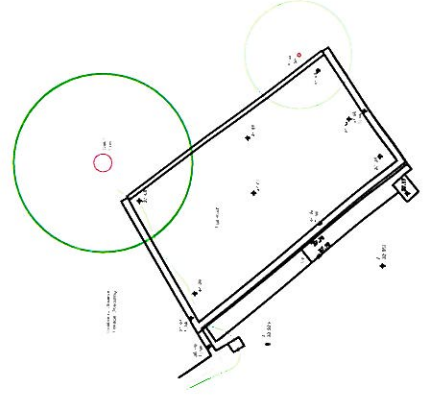

20,000 Meters/1:600

NOTES

- 1 ALL ELEVATIONS TO ORIGINAL SURVEY
- 2 ALL ELEVATIONS TO ORIGINAL SURVEY
- 3 DETAILS IN OPPOSITE PROPERTIES ARE APPROXIMATE

ABBREVIATION LIST

ELECTRICALS

AS	ALUMINUM	AW	ALUMINUM WALL
BS	BROCKTON	AW	ALUMINUM WALL
BS	BROCKTON	AW	ALUMINUM WALL
GENERAL

AS	ALUMINUM	AW	ALUMINUM WALL
BS	BROCKTON	AW	ALUMINUM WALL
BS	BROCKTON	AW	ALUMINUM WALL
NO.	DATE	DETAILS ADDED & AMENDED	DETAILS
1	21 MAY	DETAILS ADDED & AMENDED	DETAILS

REVISIONS



K&N D SURVEYS LTD
 14 WATSON LANE
 5TH FLOOR
 42-44 MARK LANE
 LONDON E14 5JF

CUSTOMER

CASCADE FRACTION LTD
 250 RUSSELL RD
 10TH FLOOR
 10TH FLOOR

PROJECT TITLE
 5 THE HART PLACE
 LONDON
 NW10

DRAWING TITLE
 ELEVATIONS, SECTIONS & ROOFPLAN
 REVISIONS

DRAWING NO.
 E114 - ESR (P1)

DATE
 15 MAY 2014

DESIGNED BY
 PWS

DRAWN BY
 PWS

SCALE
 1:100