



FRONT ELEVATION

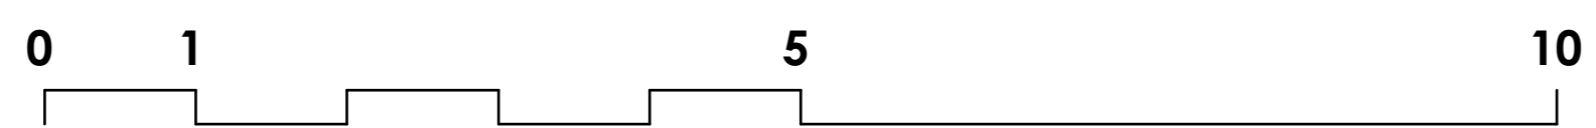

Rev A - 22-12-2014: planning issue

PLANNING ISSUE

A2 1:50 @ A2
1:100 @ A4

 <small>Alan Power Architects Ltd 13 Needham Road London, W11 2RP Tel. 020 7229 9375 Fax. 020 7221 4172</small>	DRAWING EXISTING FRONT ELEVATION	DRWG. N° 527/06
	PROJECT 5 HERMIT PLACE LONDON NW6 4BZ	Rev. A Scale 1:50 @ A2 1:100 @ A4
	CLIENT EMPIRE COMMUNICATIONS LTD	Date Dec 2014 Drawn

DO NOT SCALE FROM THIS DRAWING. ALL DIMENSIONS TO BE CHECKED ON SITE AND DISCREPANCIES REPORTED TO ARCHITECT