

NOTES

C	1/9/14	Amended following comment by planning case officer
B	23/7/14	Issued for planning
A	30/5/14	Issued for Pre-application

No.	Date	Issue Notes
-----	------	-------------

# 51%

1A Cobham Mews, Agar Grove, London NW1 9SB  
t. 44 [0] 8456 123 991 www.51pct.com

Project  
**28D Priory Road  
London, NW6 4SJ**

Client  
**Alessandra Vota and  
Daniele Antonucci**

Status  
**Planning**

Drawing  
**Proposed Second  
Floor Plan**


Project Architect <b>51%</b>	Project ID <b>1127</b>
---------------------------------	---------------------------

Drawn By <b>TS</b>	Scale <b>1:100 @ A3</b>
-----------------------	----------------------------

Checked By	Drawing No.	Issue
------------	-------------	-------

Date <b>14-04-2014</b>	<b>P1104</b>	<b>C</b>
---------------------------	--------------	----------

File Name	
-----------	--

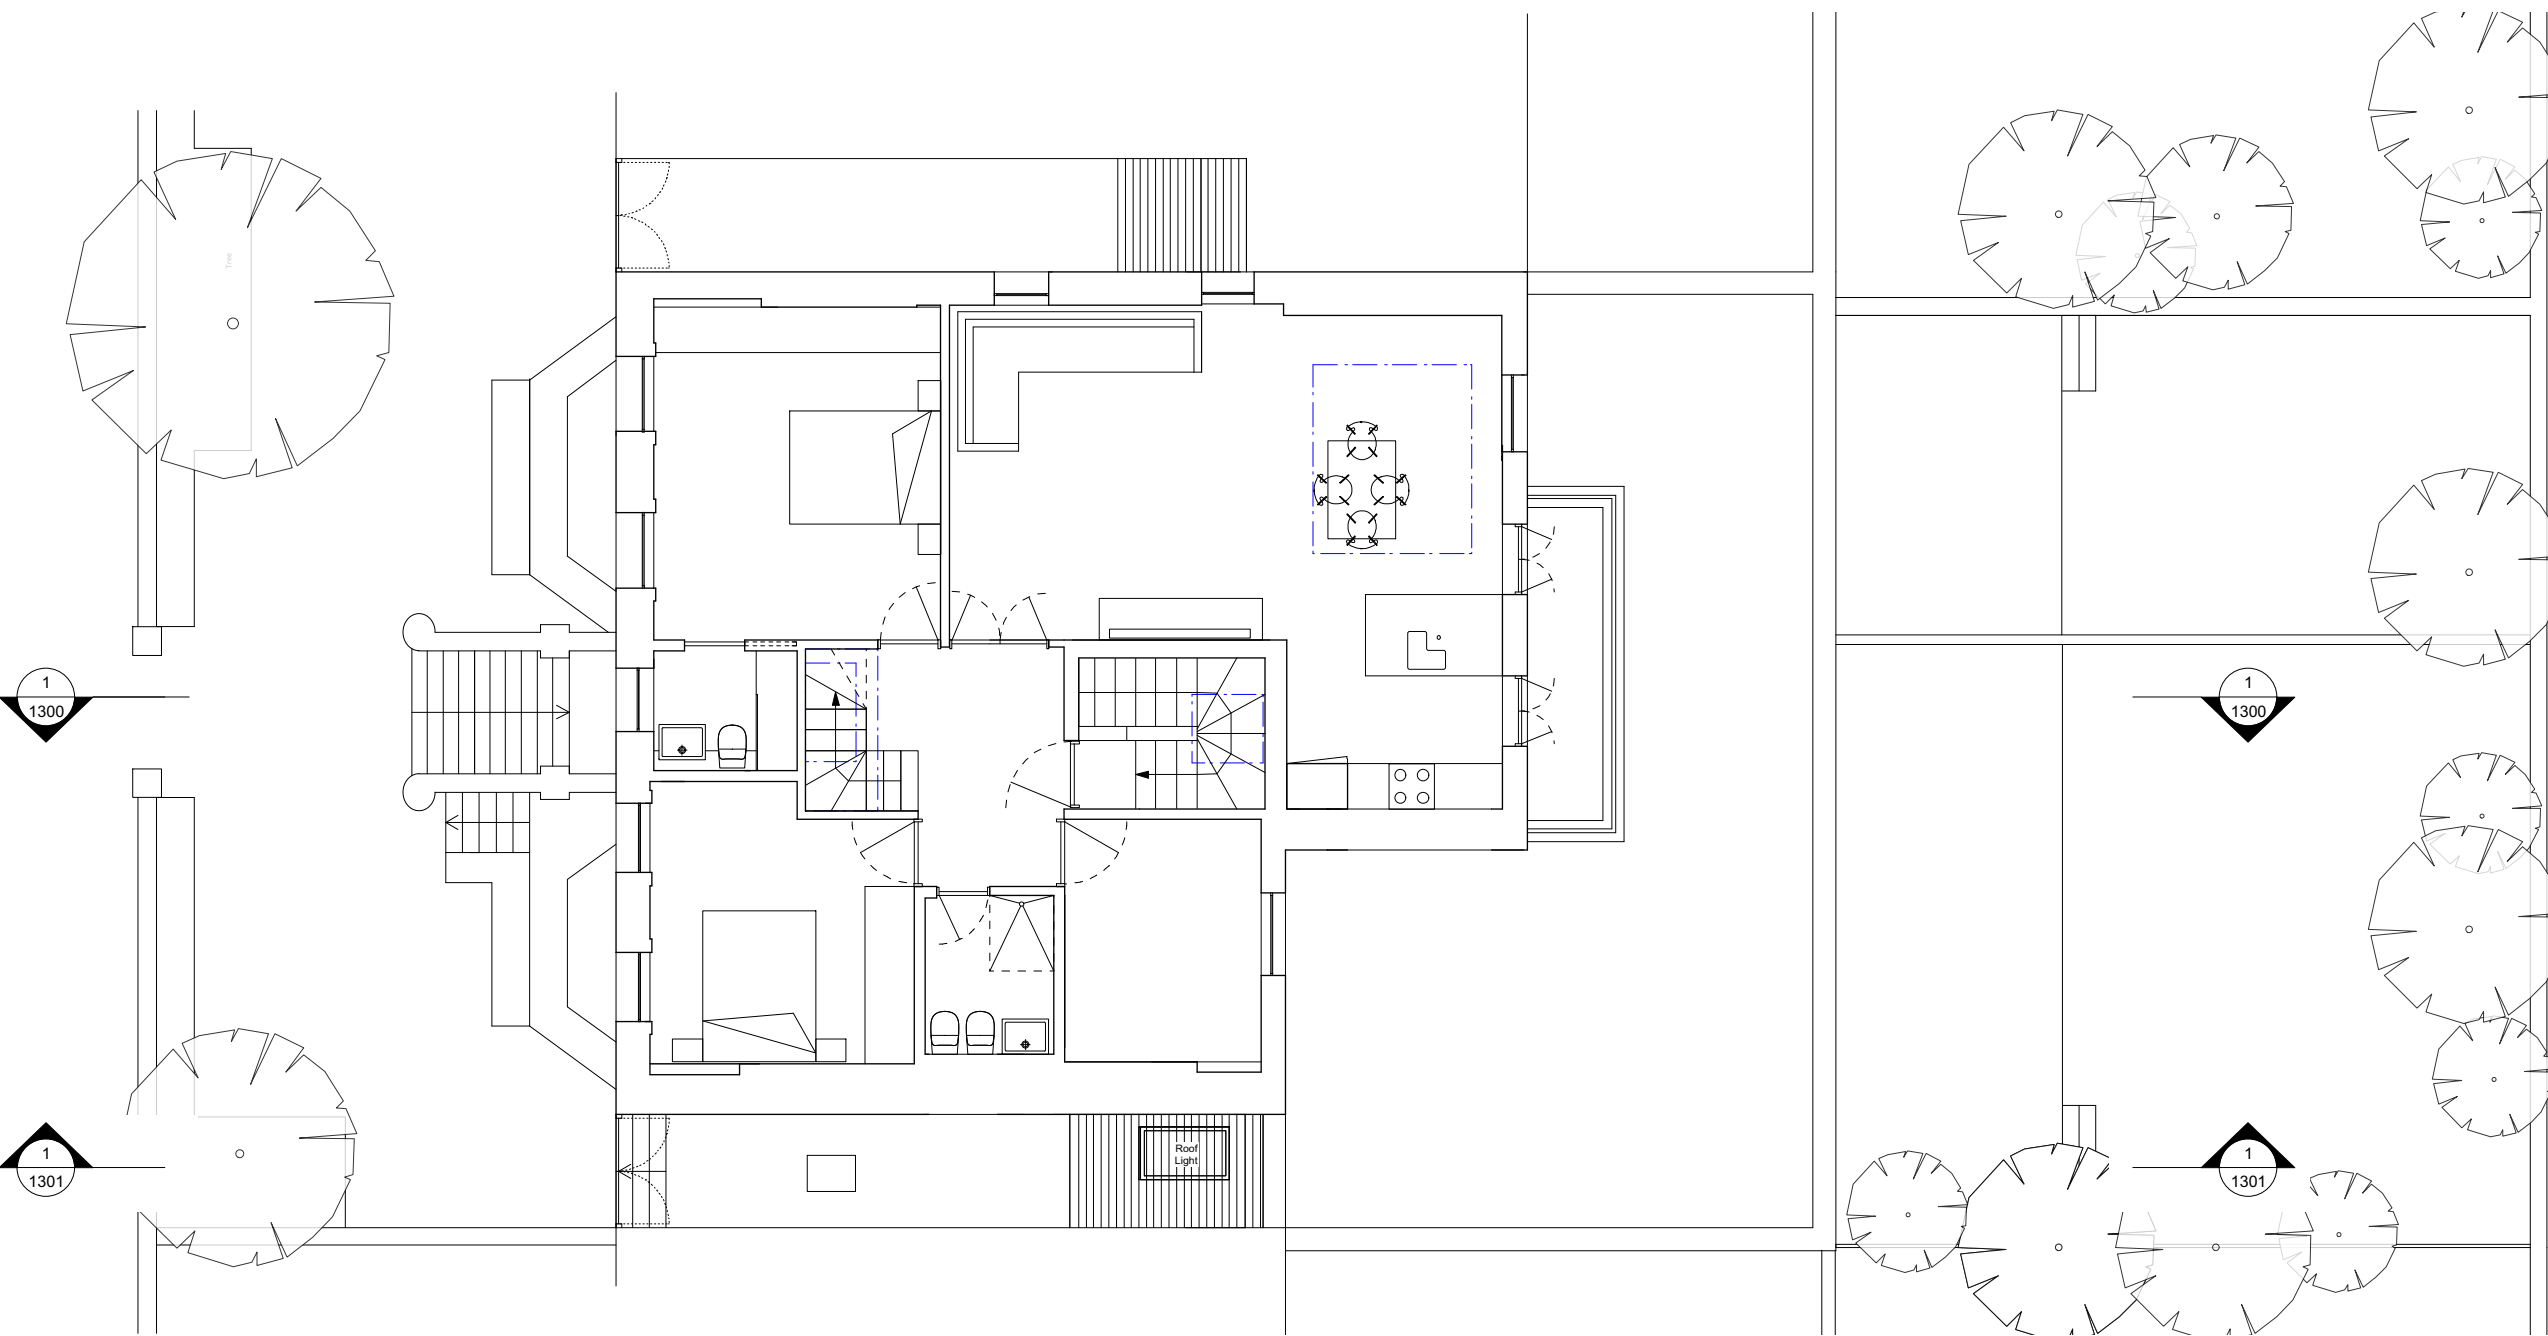

--- Indicates roof light above



0 2 3 4 5 M

**1** Proposed Second Floor Plan  
1:100



NOTES

C	1/9/14	Amended following comment by planning case officer
B	23/7/14	Issued for planning
A	30/5/14	Issued for Pre-application

No.	Date	Issue Notes
-----	------	-------------

# 51%

1A Cobham Mews, Agar Grove, London NW1 9SB  
t. 44 [0] 8456 123 991 www.51pct.com

Project  
**28D Priory Road  
London, NW6 4SJ**

Client  
**Alessandra Vota and  
Daniele Antonucci**

Status  
**Planning**

Drawing  
**Proposed Section BB**

Project Architect <b>51%</b>	Project ID <b>1127</b>
Drawn By <b>TS</b>	Scale <b>1:100 @ A3</b>
Checked By	Drawing No. <b>P1301</b>
Date <b>27-05-2014</b>	Issue <b>C</b>
File Name	

**1** Proposed Section BB  
1:100