

NOTES

D	16/4/15	Bathroom window added for non-material amendment application
C	1/9/14	Amended following comment by planning case officer
B	23/7/14	Issued for planning
A	30/5/14	Issued for Pre-application

No. Date Issue Notes

51%

1A Cobham Mews, Agar Grove, London NW1 9SB
t. 44 [0] 8456 123 991 www.51pct.com

Project
**28D Priory Road
London, NW6 4SJ**

Client
**Alessandra Vota and
Daniele Antonucci**

Status
Planning


Drawing
**Proposed Second
Floor Plan**

Project Architect 51%	Project ID 1127
--------------------------	--------------------


Drawn By TS	Scale 1:100 @ A3
----------------	---------------------

Checked By	Drawing No. P1104	Issue D
------------	-----------------------------	-------------------

Date 14-04-2014	File Name
--------------------	-----------

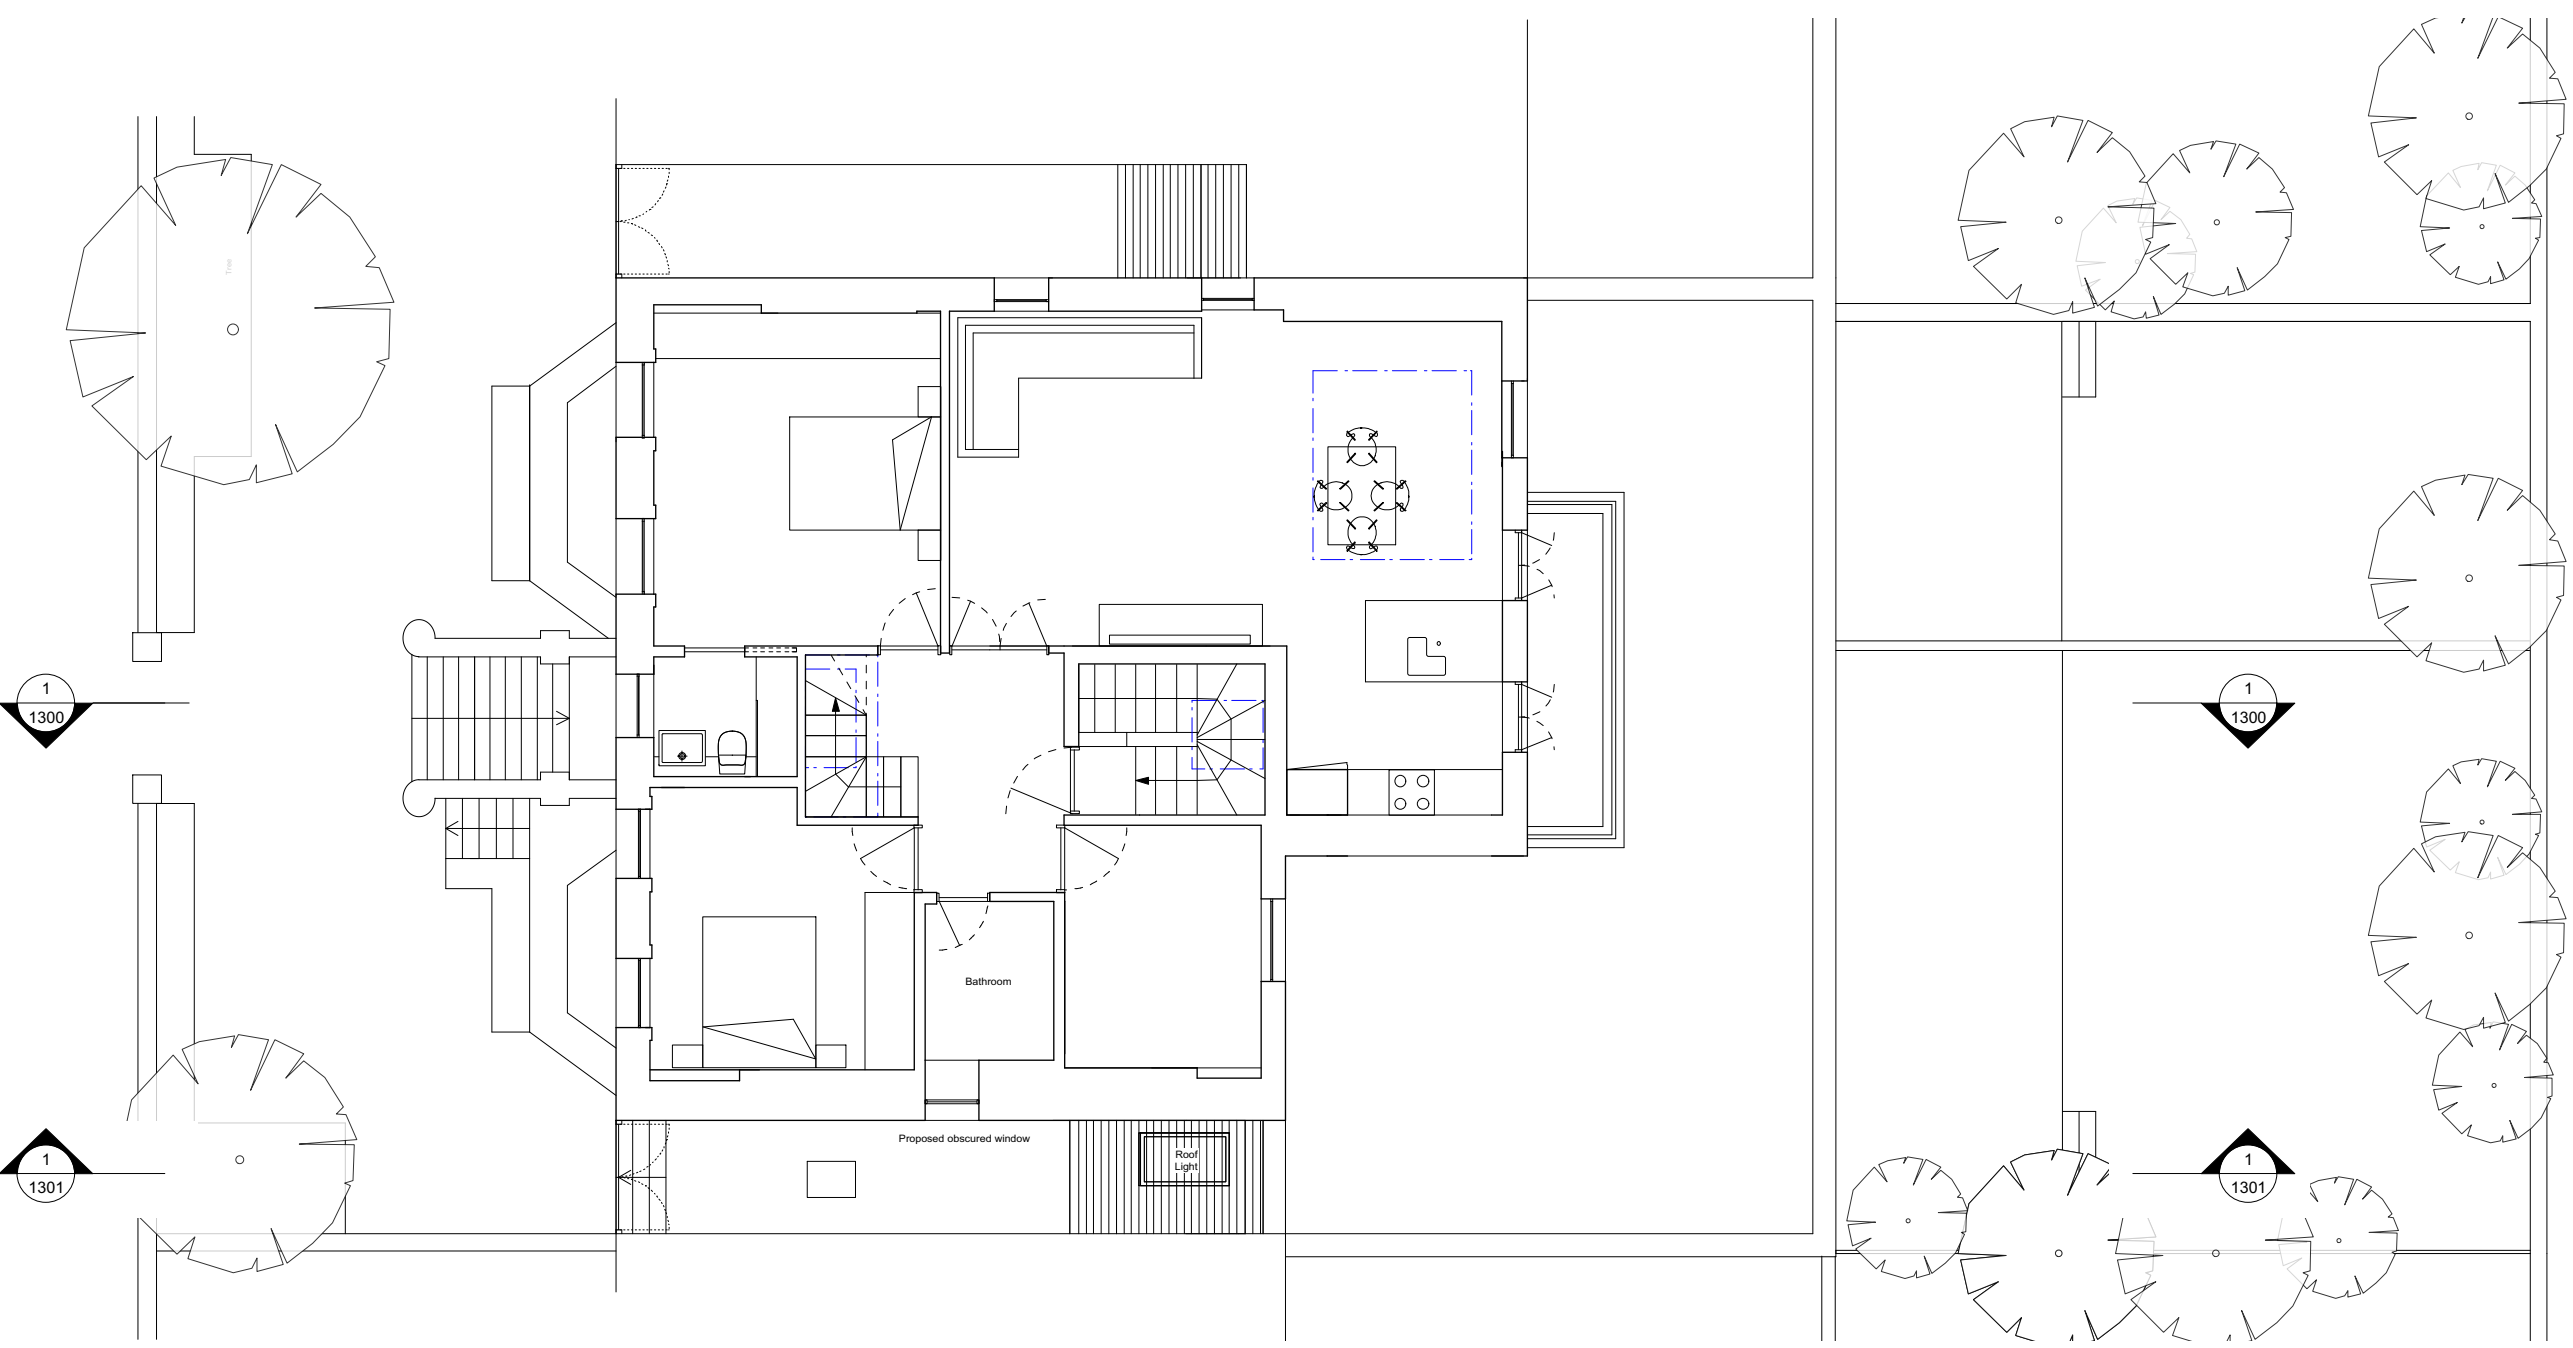

--- Indicates roof light above

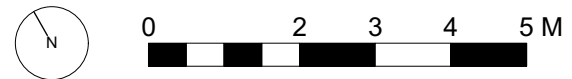


1 Proposed Second Floor Plan
1:100

Roof Pitch
+ 15.26m

Third Floor
+ 12.40m

Second Floor
+ 9.43m

Flat 28D

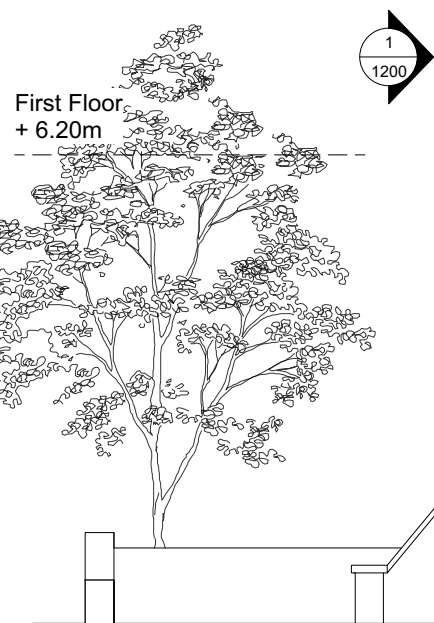

First Floor
+ 6.20m

28 Priory Road

1 Proposed Section BB
1:100

NOTES

D	16/4/15	Bathroom window added for non-material amendment application
C	1/9/14	Amended following comment by planning case officer
B	23/7/14	Issued for planning
A	30/5/14	Issued for Pre-application

No. Date Issue Notes

51%

1A Cobham Mews, Agar Grove, London NW1 9SB
t. 44 [0] 8456 123 991 www.51pct.com

Project
28D Priory Road
London, NW6 4SJ

Client
Alessandra Vota and
Daniele Antonucci

Status
Planning

Drawing
Proposed Section BB

Project Architect 51%	Project ID 1127
Drawn By TS	Scale 1:100 @ A3

Checked By	Drawing No. P1301	Issue D
Date 27-05-2014		
File Name		