




SCALE 1:150

Line of sight - Unable to view the proposed Roof Extension even from adjacent side of the canal. Adjacent side is mostly private access with view low traffice. The view from the adjacent properties would notice not only the proposed Roof Extension, but the previously approved extension

along Lyme Terrace.

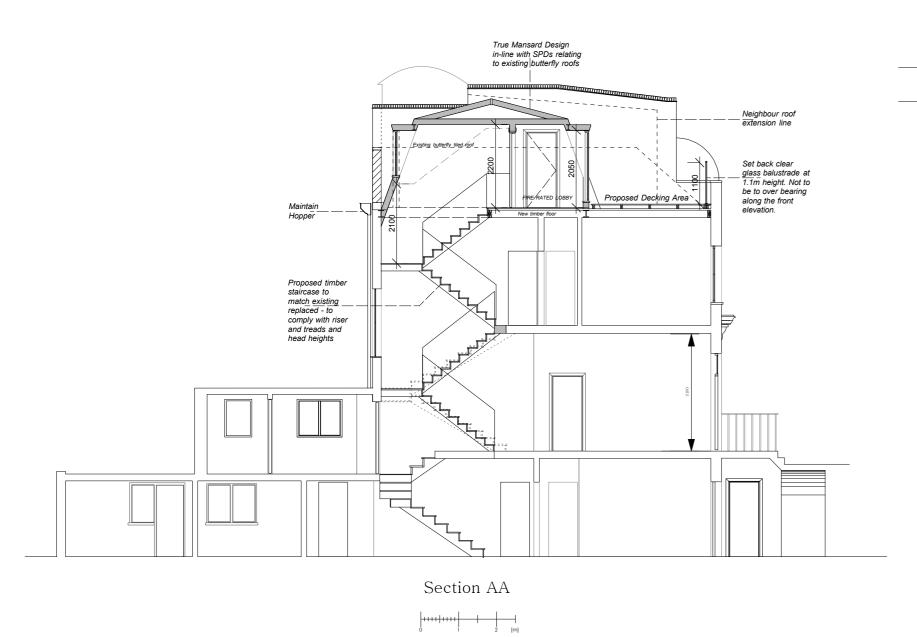

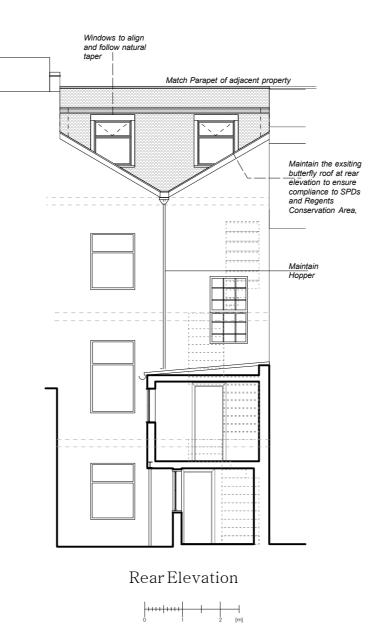

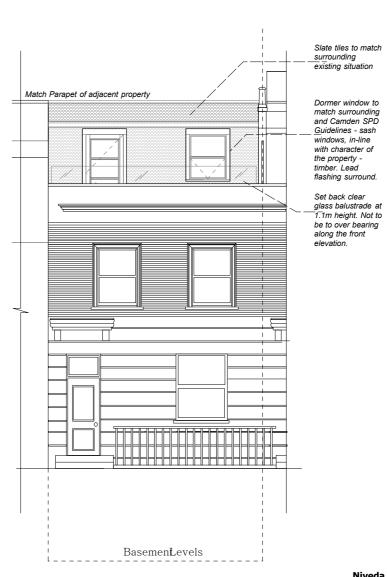

Front Elevation

Niveda Realty
Address: Berkeley Square House, Berkeley Square, Mayfair, London, W1J 6BD, UK
Tel: 0207 887 6274 E-mail: realty@niveda.com Website: www.niveda.com

House, London,	Project: LYME TERRACE		REVISION	DATE	Note
	Proposed Drawings		01	17/04/15	
	Drawing No:	REV01			
n 1	Scale:	Drawn			
	1:100 @ A2 Size	SURI			
	'				