



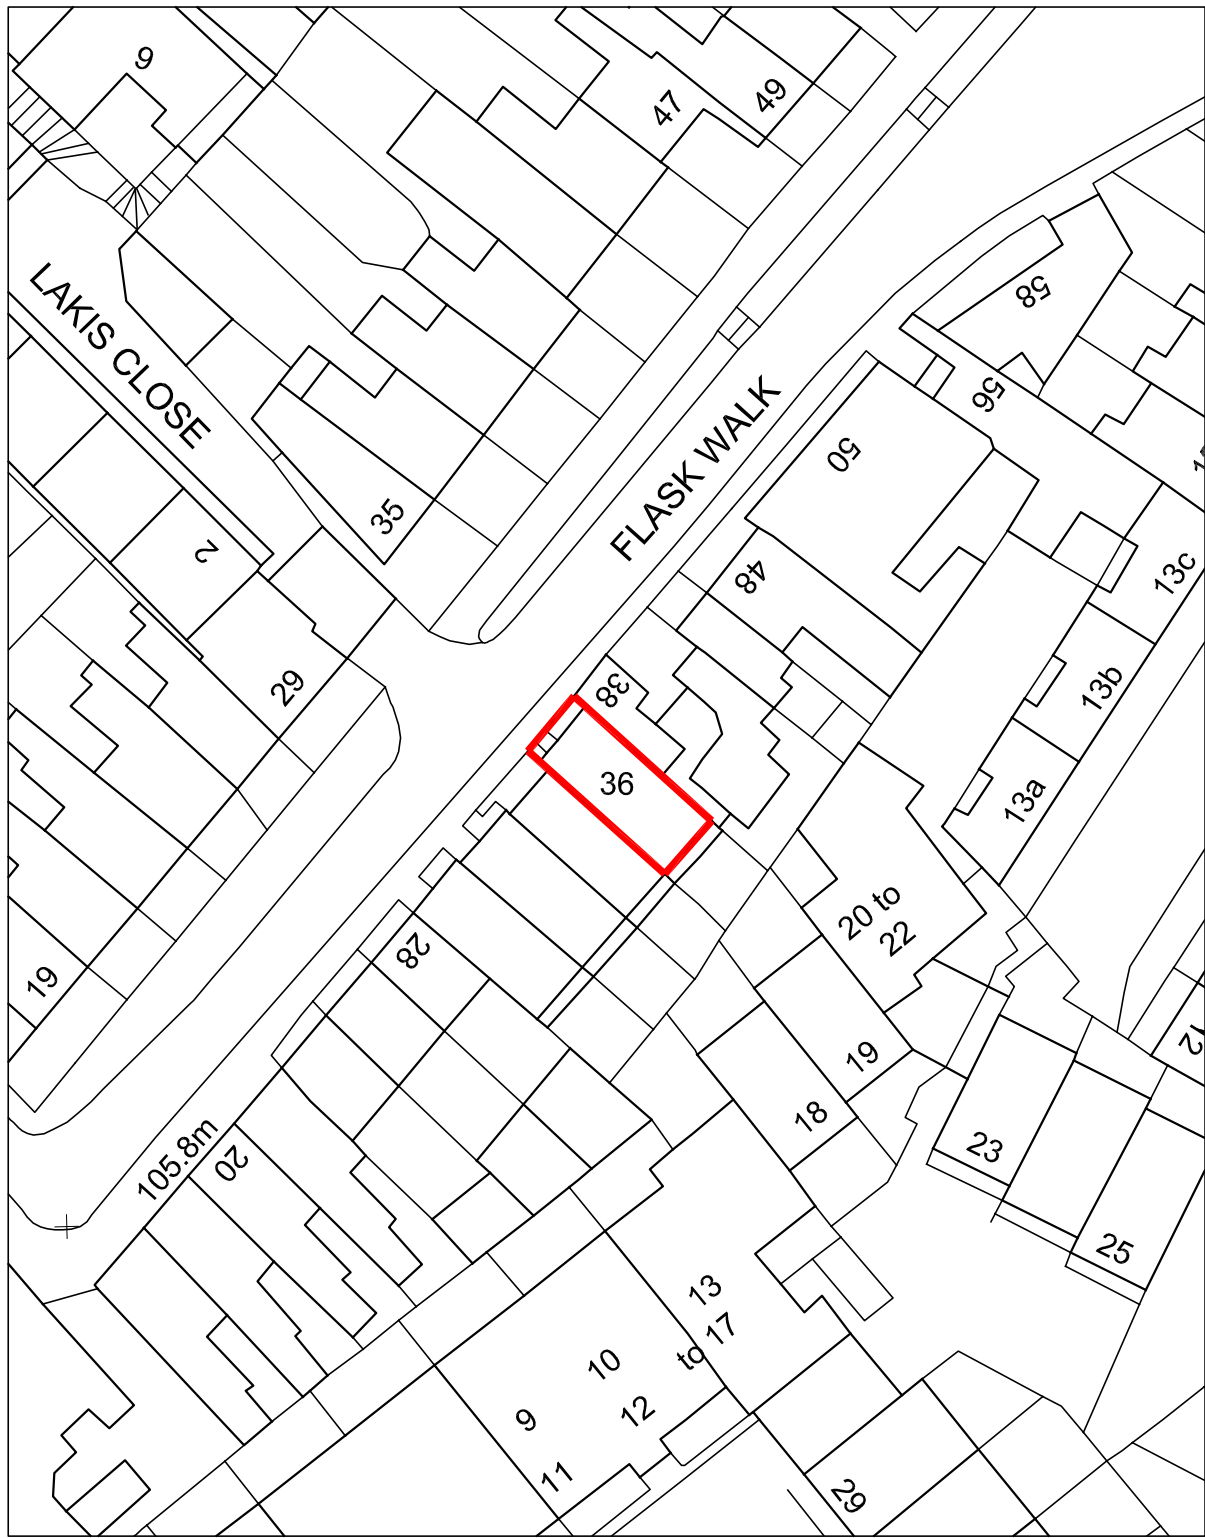

LOCATION PLAN  
SCALE 1:1250@A3  
LP-01

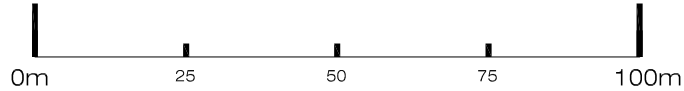

BLOCK PLAN  
SCALE 1:500@A3  
LP-01



Ground Floor Office  
33 Belsize Lane  
London NW3 5AS

Office: +44 (0) 207 431 9014  
s.sandle@xularchitecture.co.uk  
www.xularchitecture.co.uk

#### PLEASE NOTE:

1. ALL DIMENSIONS TO BE CHECKED ON SITE BEFORE FABRICATION.
2. CONTRACTOR TO REFER TO ENGINEERS DRAWINGS BEFORE PROCEEDING WITH WORKS.
3. ALL DRAWINGS AND DESIGNS ARE COVERED BY DESIGN RIGHT (INTELLECTUAL PROPERTY), AND MAY NOT BE DISTRIBUTED, COPIED OR ISSUE WITHOUT WRITTEN PERMISSION OF THE ARCHITECT.
4. ALL DESIGN CONCEPTS ARE THE SOLE PROPERTY OF THE ARCHITECT AND NO ADAPTATIONS, REPRODUCTIONS OR COPIES MAY BE MADE WITHOUT WRITTEN PERMISSION OF THE ARCHITECT.
5. THESE DRAWINGS ARE SUBJECT TO ANY VARIATION REQUIRED OR RECOMMENDATION BY ANY STATUTORY AUTHORITY, OR FOR THE BETTER CARRYING OUT OF THE WORKS.
6. SAMPLES TO BE PROVIDED BY CONTRACTOR FOR THE ARCHITECT APPROVAL.
7. ALL FINISHES TO ARCHITECT SATISFACTION.
8. ALL DRAWINGS TO BE APPROVED BY THE ARCHITECT BEFORE CONSTRUCTION.

#### ADDITIONAL NOTES:

#### REVISIONS

No	Date	Description Issue For	Issue By
00	02/09/14	PRE-PLANNING	GL
01	17/09/14	PRE-PLANNING	GL


Client  
PRIVATE CLIENT

Project  
36 Flask Walk  
NW3 1HE

Title  
EXISTING  
Location Plan

Scale	1:500@A3 1:1250@A3	Dwg. No.	Rev.
Date	17/09/14	LP-01	00
Drawn	GL	Project Number	14_18
Checked	SS		



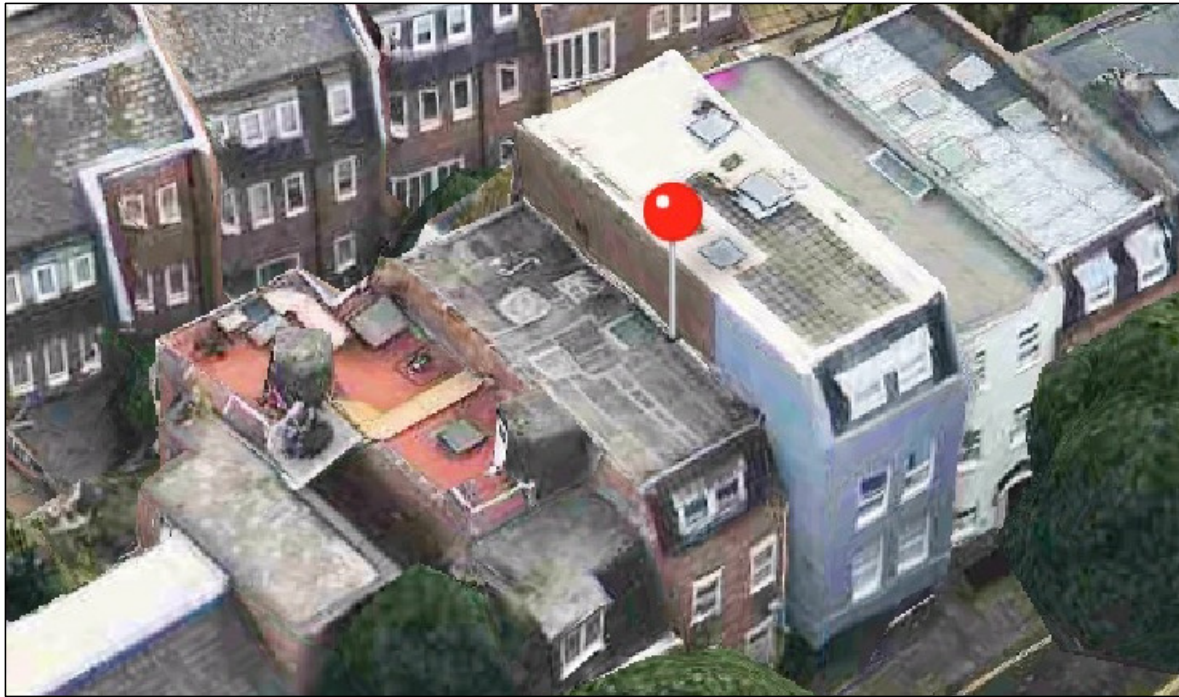

1/ GOOGLE MAPS AERIAL VIEW  
SCALE NTS@A3 PH-01




2/ FRONT ELEVATION -TOP-  
SCALE NTS@A3 PH-01



3/ FRONT ELEVATION  
SCALE NTS@A3 PH-01

<div><div><div>XUL</div><div>ARCHITECTURE</div></div><div>Ground Floor Office</div><div>33 Belsize Lane</div><div>London NW3 5AS</div><div>Office: +44 (0) 207 431 9014</div><div>s.sandle@xularchitecture.co.uk</div><div>www.xularchitecture.co.uk</div></div>	PLEASE NOTE:  1. ALL DIMENSIONS TO BE CHECKED ON SITE BEFORE FABRICATION. 2. CONTRACTOR TO REFER TO ENGINEERS DRAWINGS BEFORE PROCEEDING WITH WORKS. 3. ALL DRAWINGS AND DESIGNS ARE COVERED BY DESIGN RIGHT (INTELLECTUAL PROPERTY), AND MAY NOT BE DISTRIBUTED, COPIED OR ISSUE WITHOUT WRITTEN PERMISSION OF THE ARCHITECT. 4. ALL DESIGN CONCEPTS ARE THE SOLE PROPERTY OF THE ARCHITECT AND NO ADAPTATIONS, REPRODUCTIONS OR COPIES MAY BE MADE WITHOUT WRITTEN PERMISSION OF THE ARCHITECT. 5. THESE DRAWINGS ARE SUBJECT TO ANY VARIATION REQUIRED OR RECOMMENDATION BY ANY STATUTORY AUTHORITY, OR FOR THE BETTER CARRYING OUT OF THE WORKS. 6. SAMPLES TO BE PROVIDED BY CONTRACTOR FOR THE ARCHITECT APPROVAL. 7. ALL FINISHES TO ARCHITECT SATISFACTION. 8. ALL DRAWINGS TO BE APPROVED BY THE ARCHITECT BEFORE CONSTRUCTION.	ADDITIONAL NOTES:	REVISIONS				Client PRIVATE CLIENT			
			No	Date	Description Issue For	Issue By	Project			
							36 Flask Walk NW3 1HE			
							Title			
							EXISTING Site Photographs			
							Scale	NTS@A3	Dwg. No.	Rev.
							Date	17/09/14	PH-01	01
							Drawn	GL	Project Number	14_18
Checked		SS								



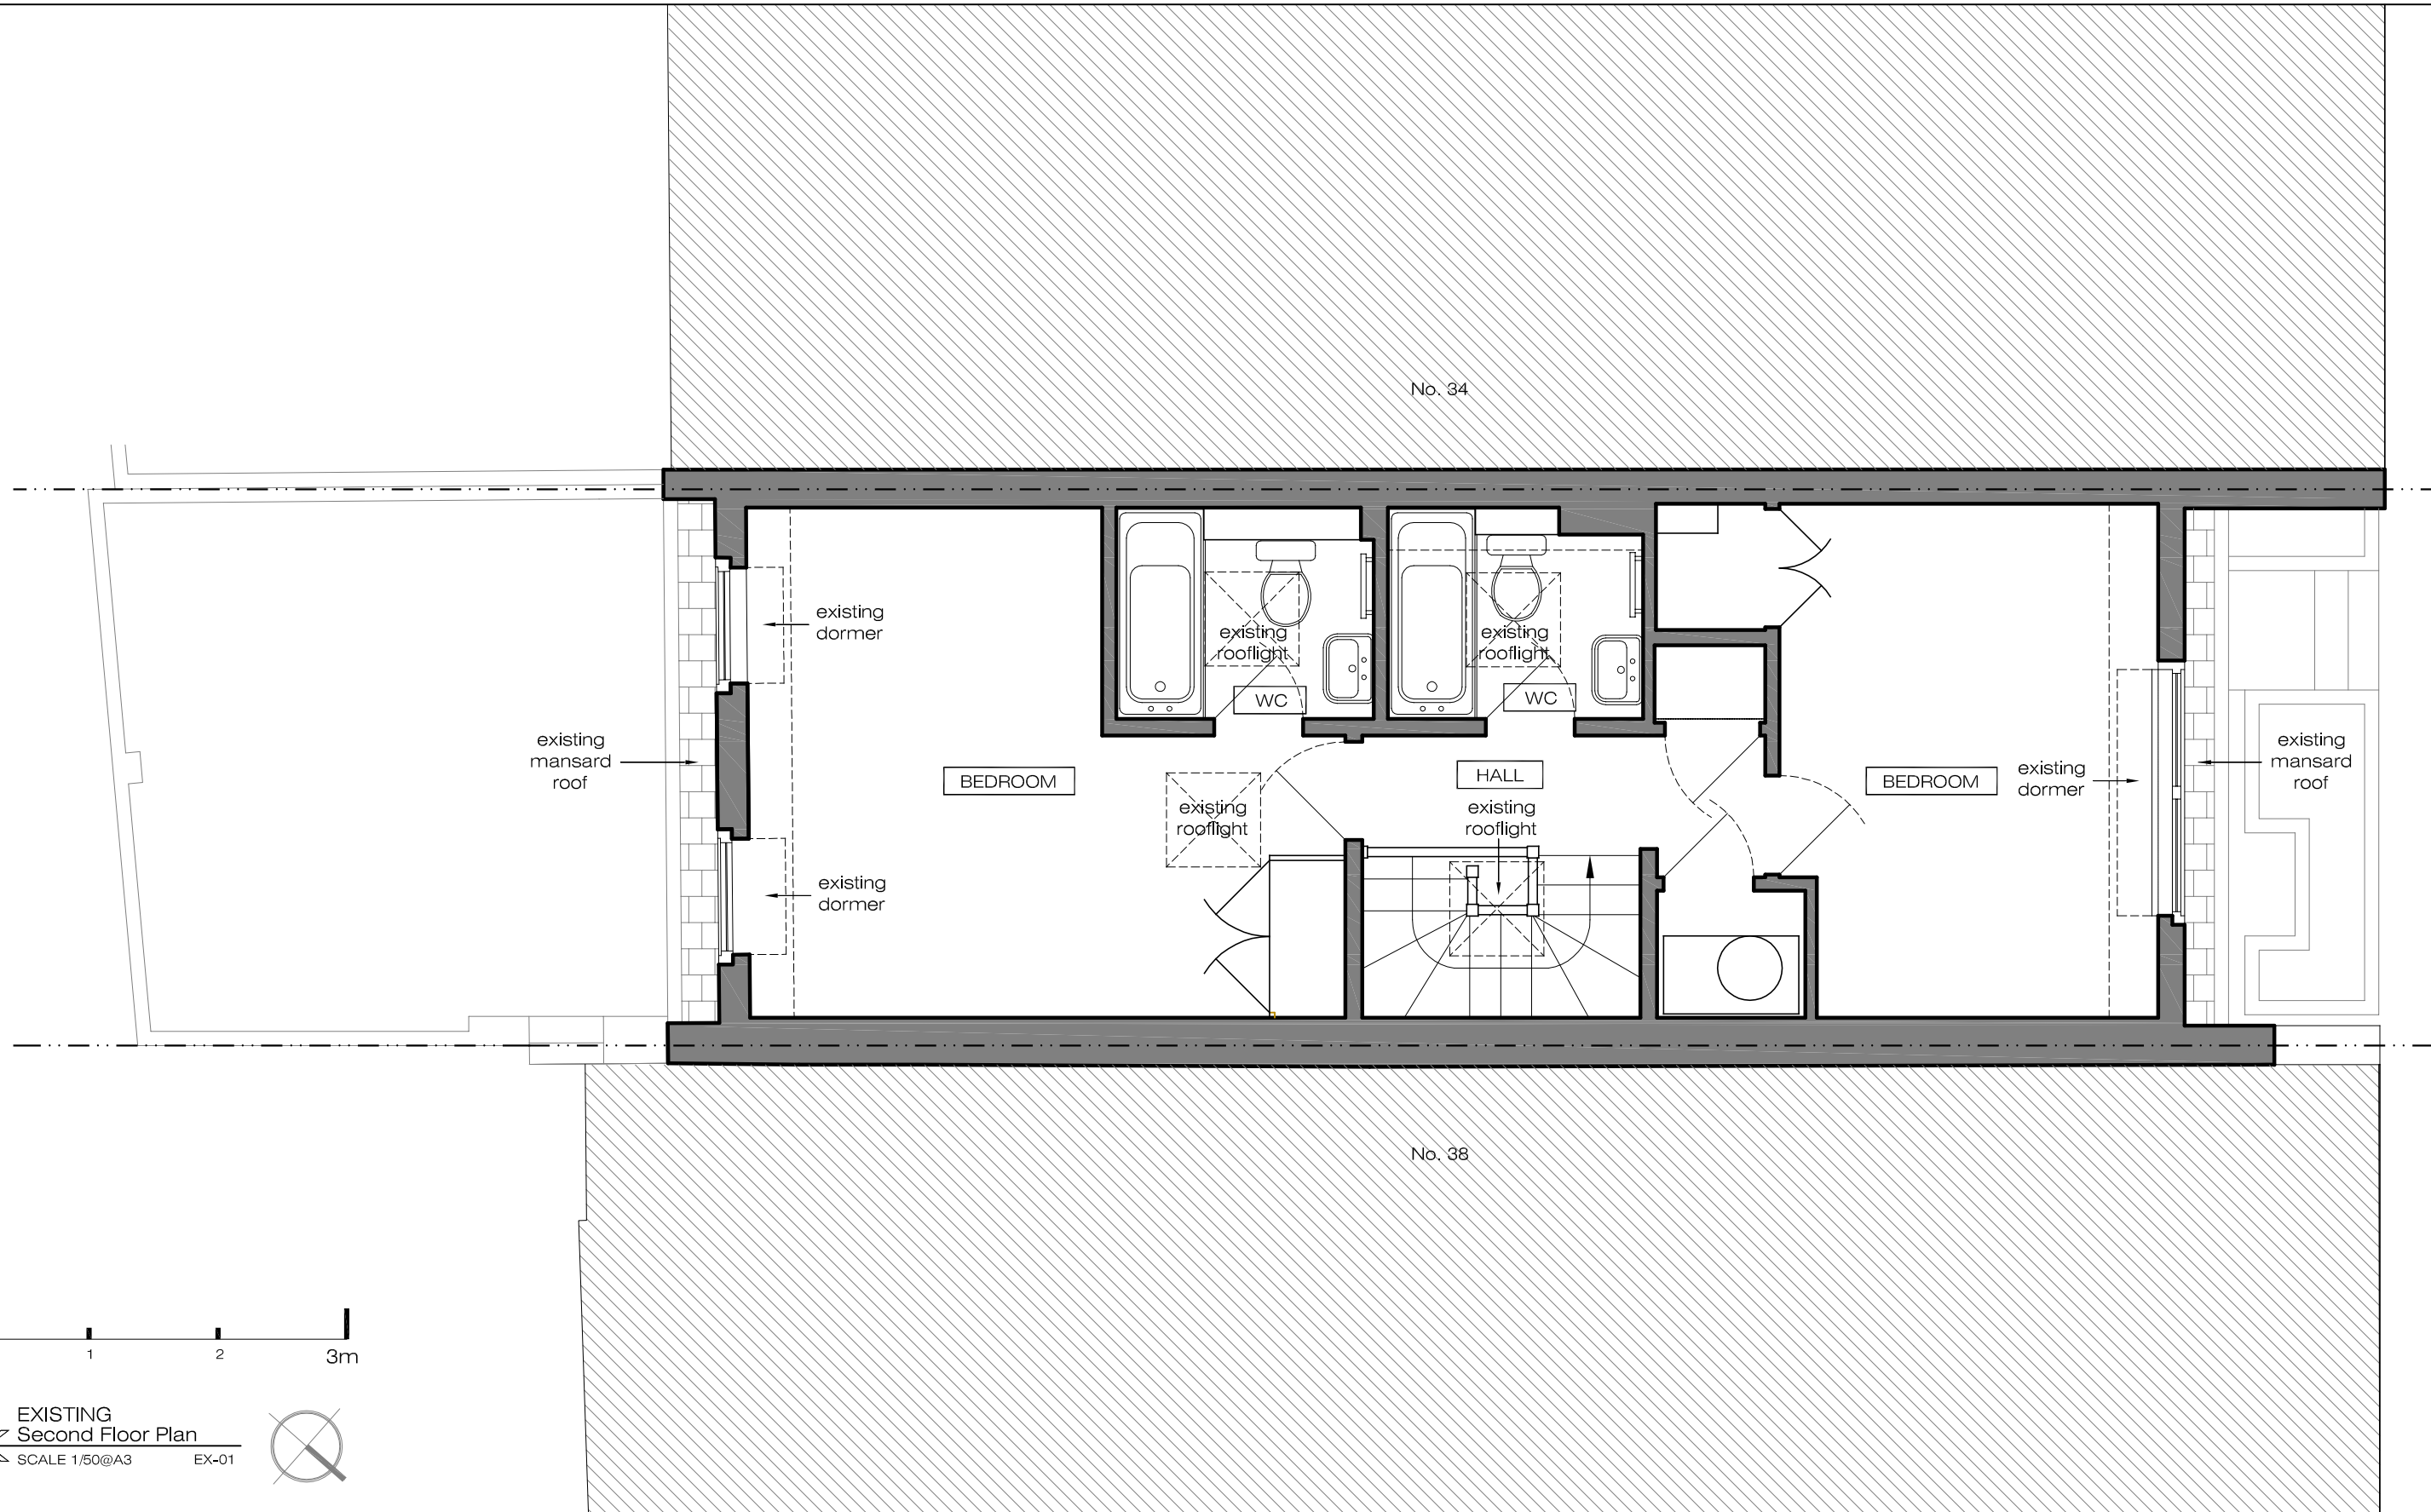

EXISTING  
Second Floor Plan  
SCALE 1/50@A3 EX-01



**XUL**  
**ARCHITECTURE**  
Ground Floor Office  
33 Belsize Lane  
London NW3 5AS  
Office: +44 (0) 207 431 9014  
s.sandle@xularchitecture.co.uk  
www.xularchitecture.co.uk

#### PLEASE NOTE:

1. ALL DIMENSIONS TO BE CHECKED ON SITE BEFORE FABRICATION.
2. CONTRACTOR TO REFER TO ENGINEERS DRAWINGS BEFORE PROCEEDING WITH WORKS.
3. ALL DRAWINGS AND DESIGNS ARE COVERED BY DESIGN RIGHT (INTELLECTUAL PROPERTY), AND MAY NOT BE DISTRIBUTED, COPIED OR ISSUE WITHOUT WRITTEN PERMISSION OF THE ARCHITECT.
4. ALL DESIGN CONCEPTS ARE THE SOLE PROPERTY OF THE ARCHITECT AND NO ADAPTATIONS, REPRODUCTIONS OR COPIES MAY BE MADE WITHOUT WRITTEN PERMISSION OF THE ARCHITECT.
5. THESE DRAWINGS ARE SUBJECT TO ANY VARIATION REQUIRED OR RECOMMENDATION BY ANY STATUTORY AUTHORITY, OR FOR THE BETTER CARRYING OUT OF THE WORKS.
6. SAMPLES TO BE PROVIDED BY CONTRACTOR FOR THE ARCHITECT APPROVAL.
7. ALL FINISHES TO ARCHITECT SATISFACTION.
8. ALL DRAWINGS TO BE APPROVED BY THE ARCHITECT BEFORE CONSTRUCTION.


#### ADDITIONAL NOTES:

#### REVISIONS

No	Date	Description Issue For	Issue By
00	02/09/14	PRE-PLANNING	GL
01	17/09/14	PRE-PLANNING	GL

Client  
**PRIVATE CLIENT**

Project	36 Flask Walk NW3 1HE		
Title	EXISTING Second Floor Plan		
Scale	1/50@A3	Dwg. No.	Rev.
Date	17/09/14	EX-01	01
Drawn	GL	Project Number	14_18
Checked	SS		

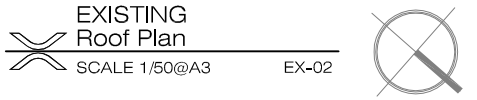


## PLEASE NOTE:

1. ALL DIMENSIONS TO BE CHECKED ON SITE BEFORE FABRICATION.
2. CONTRACTOR TO REFER TO ENGINEERS DRAWINGS BEFORE PROCEEDING WITH WORKS.
3. ALL DRAWINGS AND DESIGNS ARE COVERED BY DESIGN RIGHT (INTELCTUAL PROPERTY), AND MAY NOT BE DISTRIBUTED, COPIED OR ISSUE WITHOUT WRITTEN PERMISSION OF THE ARCHITECT.
4. ALL DESIGN CONCEPTS ARE THE SOLE PROPERTY OF THE ARCHITECT AND NO ADAPTATIONS, REPRODUCTIONS OR COPIES MAY BE MADE WITHOUT WRITTEN PERMISSION OF THE ARCHITECT.
5. THESE DRAWINGS ARE SUBJECT TO ANY VARIATION REQUIRED OR RECOMMENDATION BY ANY STATUTORY AUTHORITY, OR FOR THE BETTER CARRYING OUT OF THE WORKS.
6. SAMPLES TO BE PROVIDED BY CONTRACTOR FOR THE ARCHITECT APPROVAL.
7. ALL FINISHES TO ARCHITECT SATISFACTION.
8. ALL DRAWINGS TO BE APPROVED BY THE ARCHITECT BEFORE CONSTRUCTION.

ADDITIONAL NOTES:


REVISIONS			
No	Date	Description Issue For	Issue By
00	02/09/14	PRE-PLANNING	GL
01	17/09/14	PRE-PLANNING	GL

Client <b>PRIVATE CLIENT</b>			
Project 36 Flask Walk NW3 1HE			
Title EXISTING Roof Plan			
Scale	1/50@A3	Dwg. No.	Rev.
Date	17/09/14	EX-02	01
Drawn	GL	Project Number	14 18
Checked	SS		

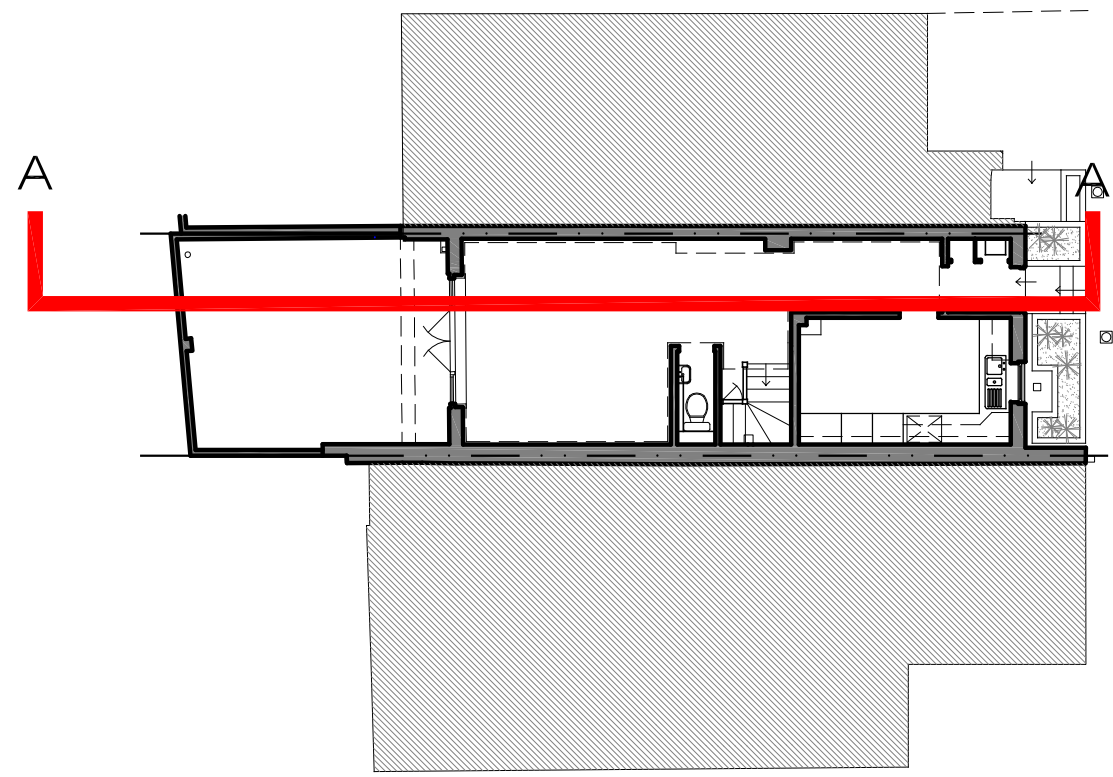

EXISTING KEY  
SCALE NTS

EXISTING  
Section A-A  
SCALE 1/50@A3 EX-03

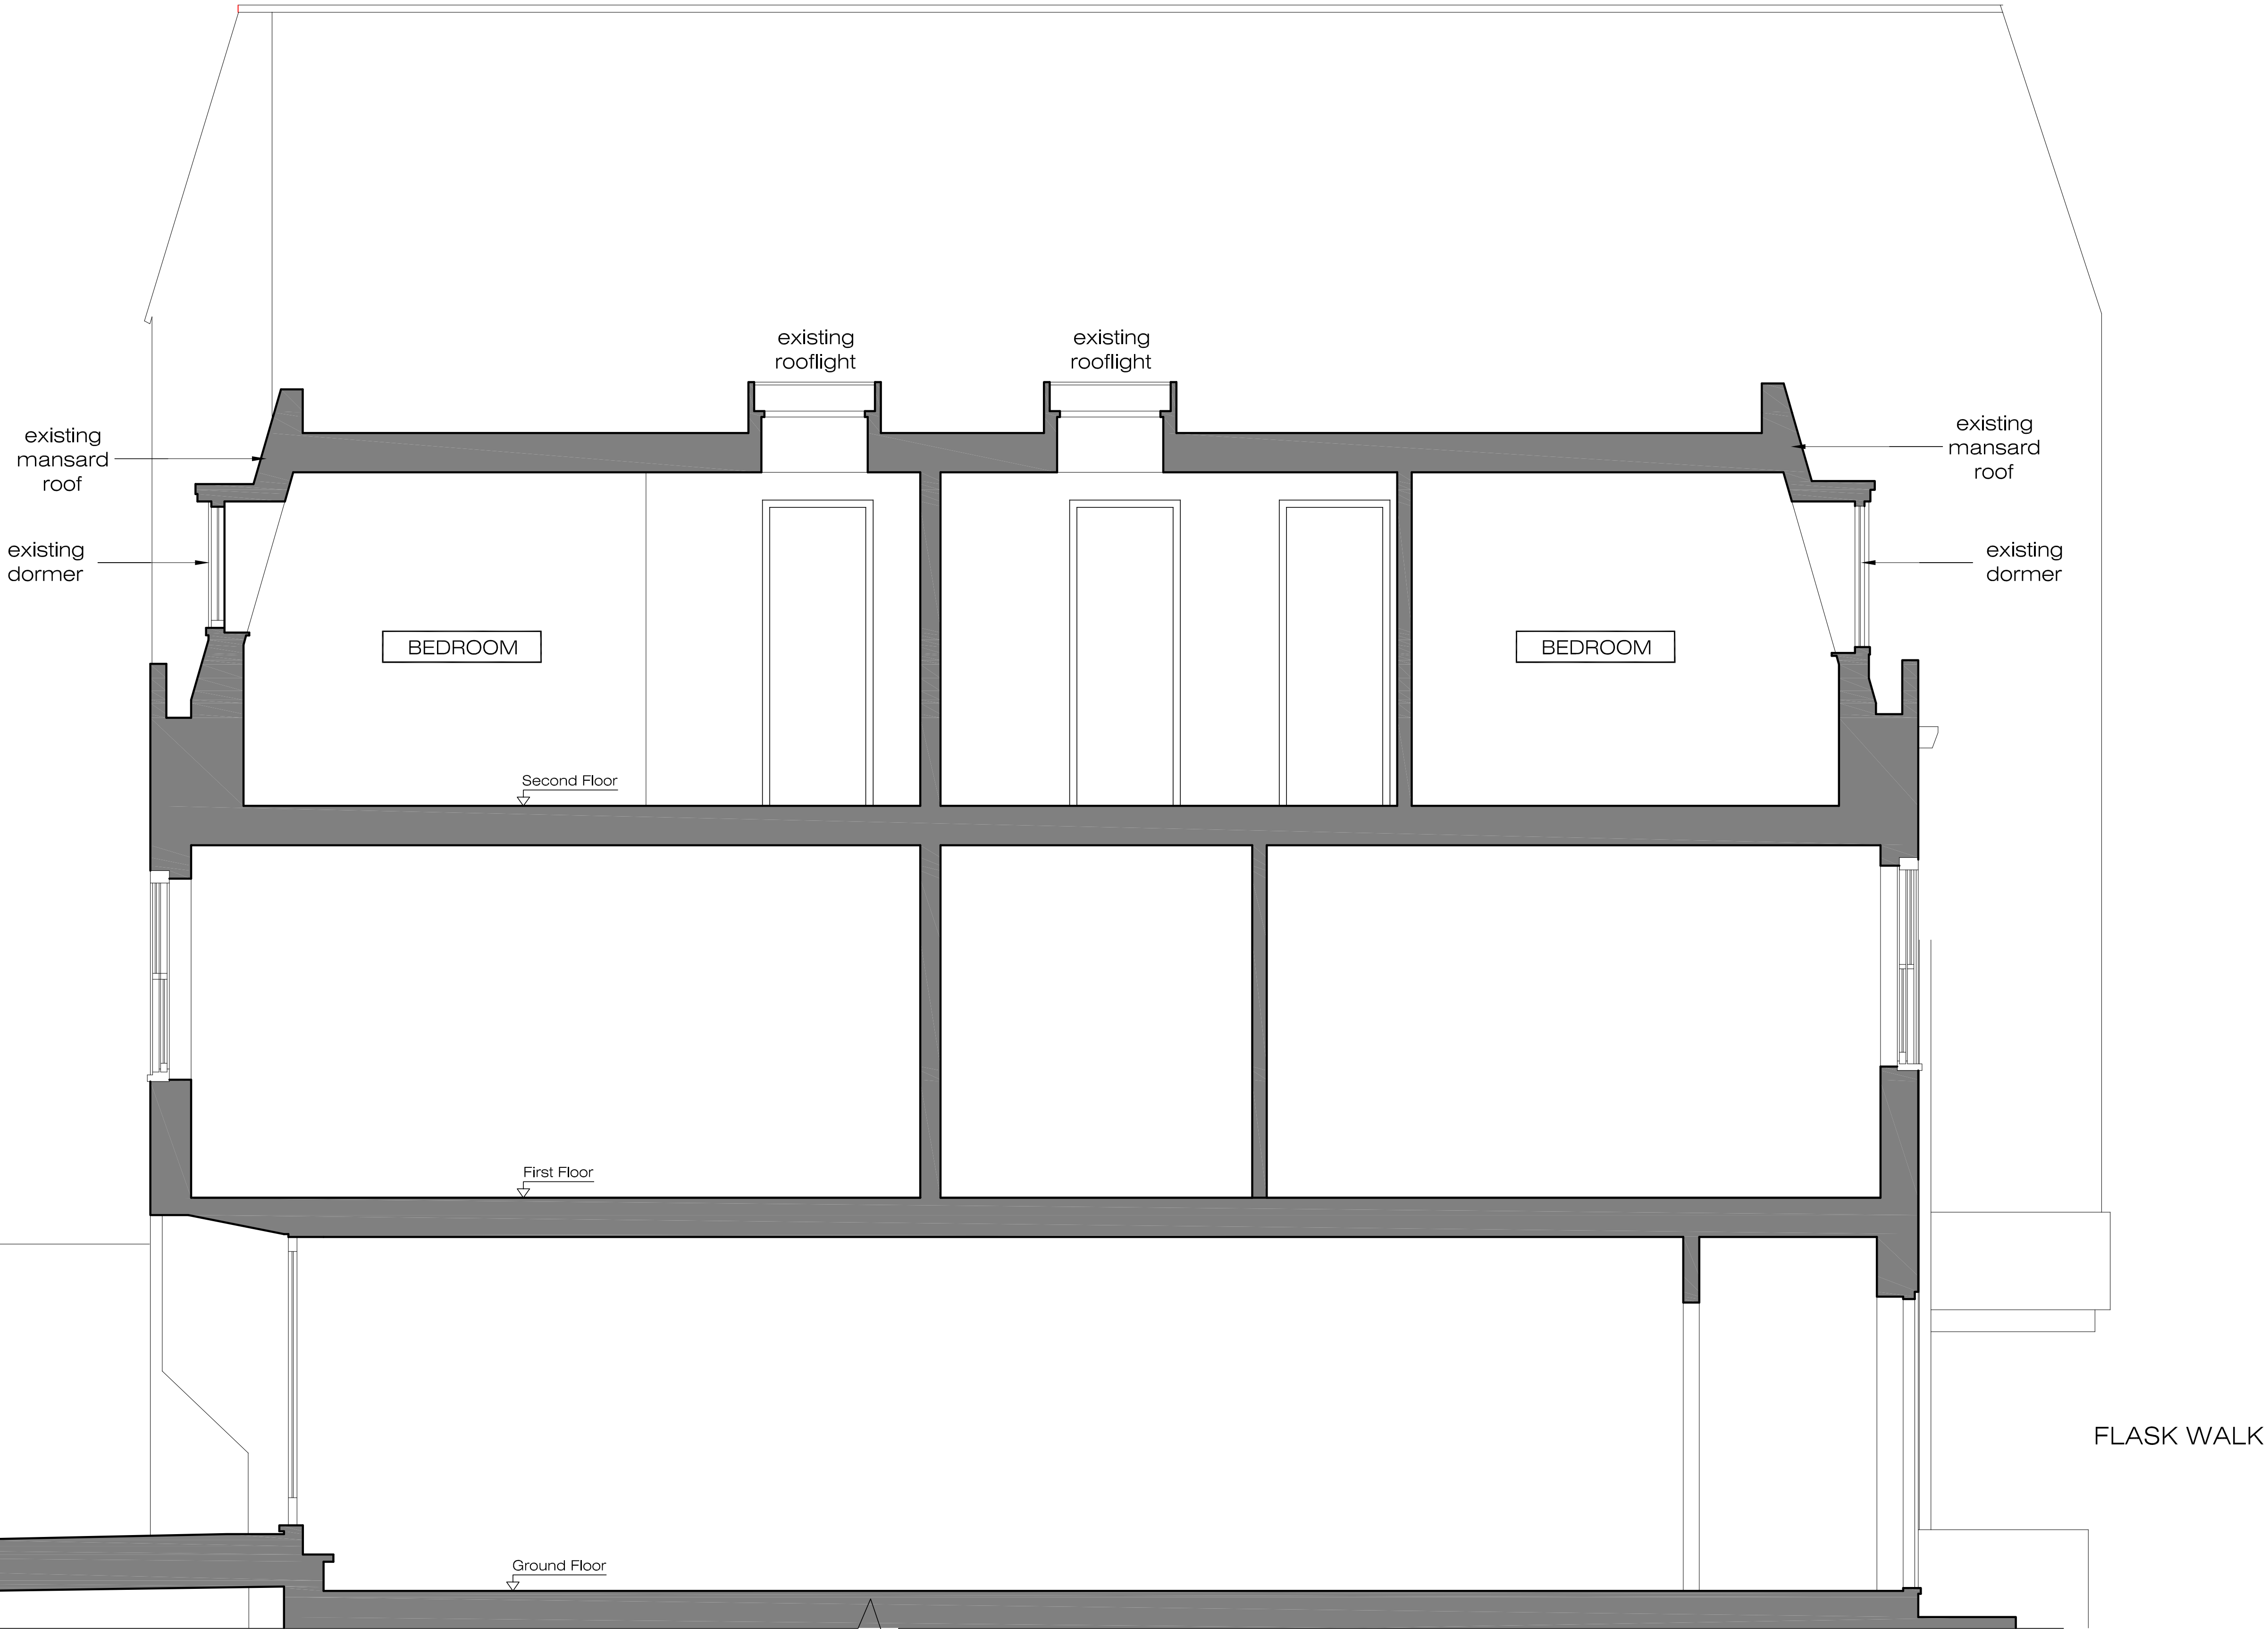

Ground Floor Office  
33 Belsize Lane  
London NW3 5AS

Office: +44 (0) 207 431 9014  
s.sandler@xularchitecture.co.uk  
www.xularchitecture.co.uk

PLEASE NOTE:

1. ALL DIMENSIONS TO BE CHECKED ON SITE BEFORE FABRICATION.
2. CONTRACTOR TO REFER TO ENGINEERS DRAWINGS BEFORE PROCEEDING WITH WORKS.
3. ALL DRAWINGS AND DESIGNS ARE COVERED BY DESIGN RIGHT (INTELLECTUAL PROPERTY), AND MAY NOT BE DISTRIBUTED, COPIED OR ISSUE WITHOUT WRITTEN PERMISSION OF THE ARCHITECT.
4. ALL DESIGN CONCEPTS ARE THE SOLE PROPERTY OF THE ARCHITECT AND NO ADAPTATIONS, REPRODUCTIONS OR COPIES MAY BE MADE WITHOUT WRITTEN PERMISSION OF THE ARCHITECT.
5. THESE DRAWINGS ARE SUBJECT TO ANY VARIATION REQUIRED OR RECOMMENDATION BY ANY STATUTORY AUTHORITY, OR FOR THE BETTER CARRYING OUT OF THE WORKS.
6. SAMPLES TO BE PROVIDED BY CONTRACTOR FOR THE ARCHITECT APPROVAL.
7. ALL FINISHES TO ARCHITECT SATISFACTION.
8. ALL DRAWINGS TO BE APPROVED BY THE ARCHITECT BEFORE CONSTRUCTION.


ADDITIONAL NOTES:

REVISIONS

No	Date	Description Issue For	Issue By
00	02/09/14	PRE-PLANNING	GL
01	17/09/14	PRE-PLANNING	GL
02	15/04/15	PLANNING	RW

Client  
PRIVATE CLIENT


Project 36 Flask Walk NW3 1HE		
Title EXISTING Section A-A		
Scale 1/50@A3	Dwg. No. EX-03	Rev. 02
Date 15/04/15	Project Number 14_18	
Drawn GL		
Checked SS		

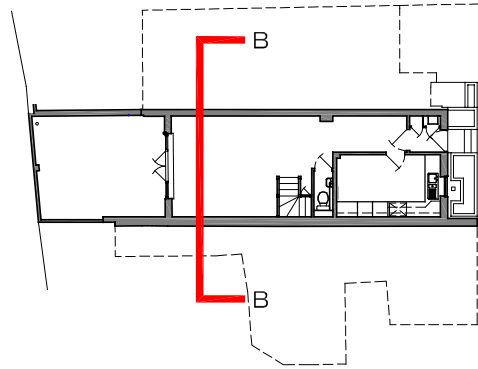

EXISTING KEY  
SCALE NTS



EXISTING  
Section B-B  
SCALE 1/50@A3 EX-04

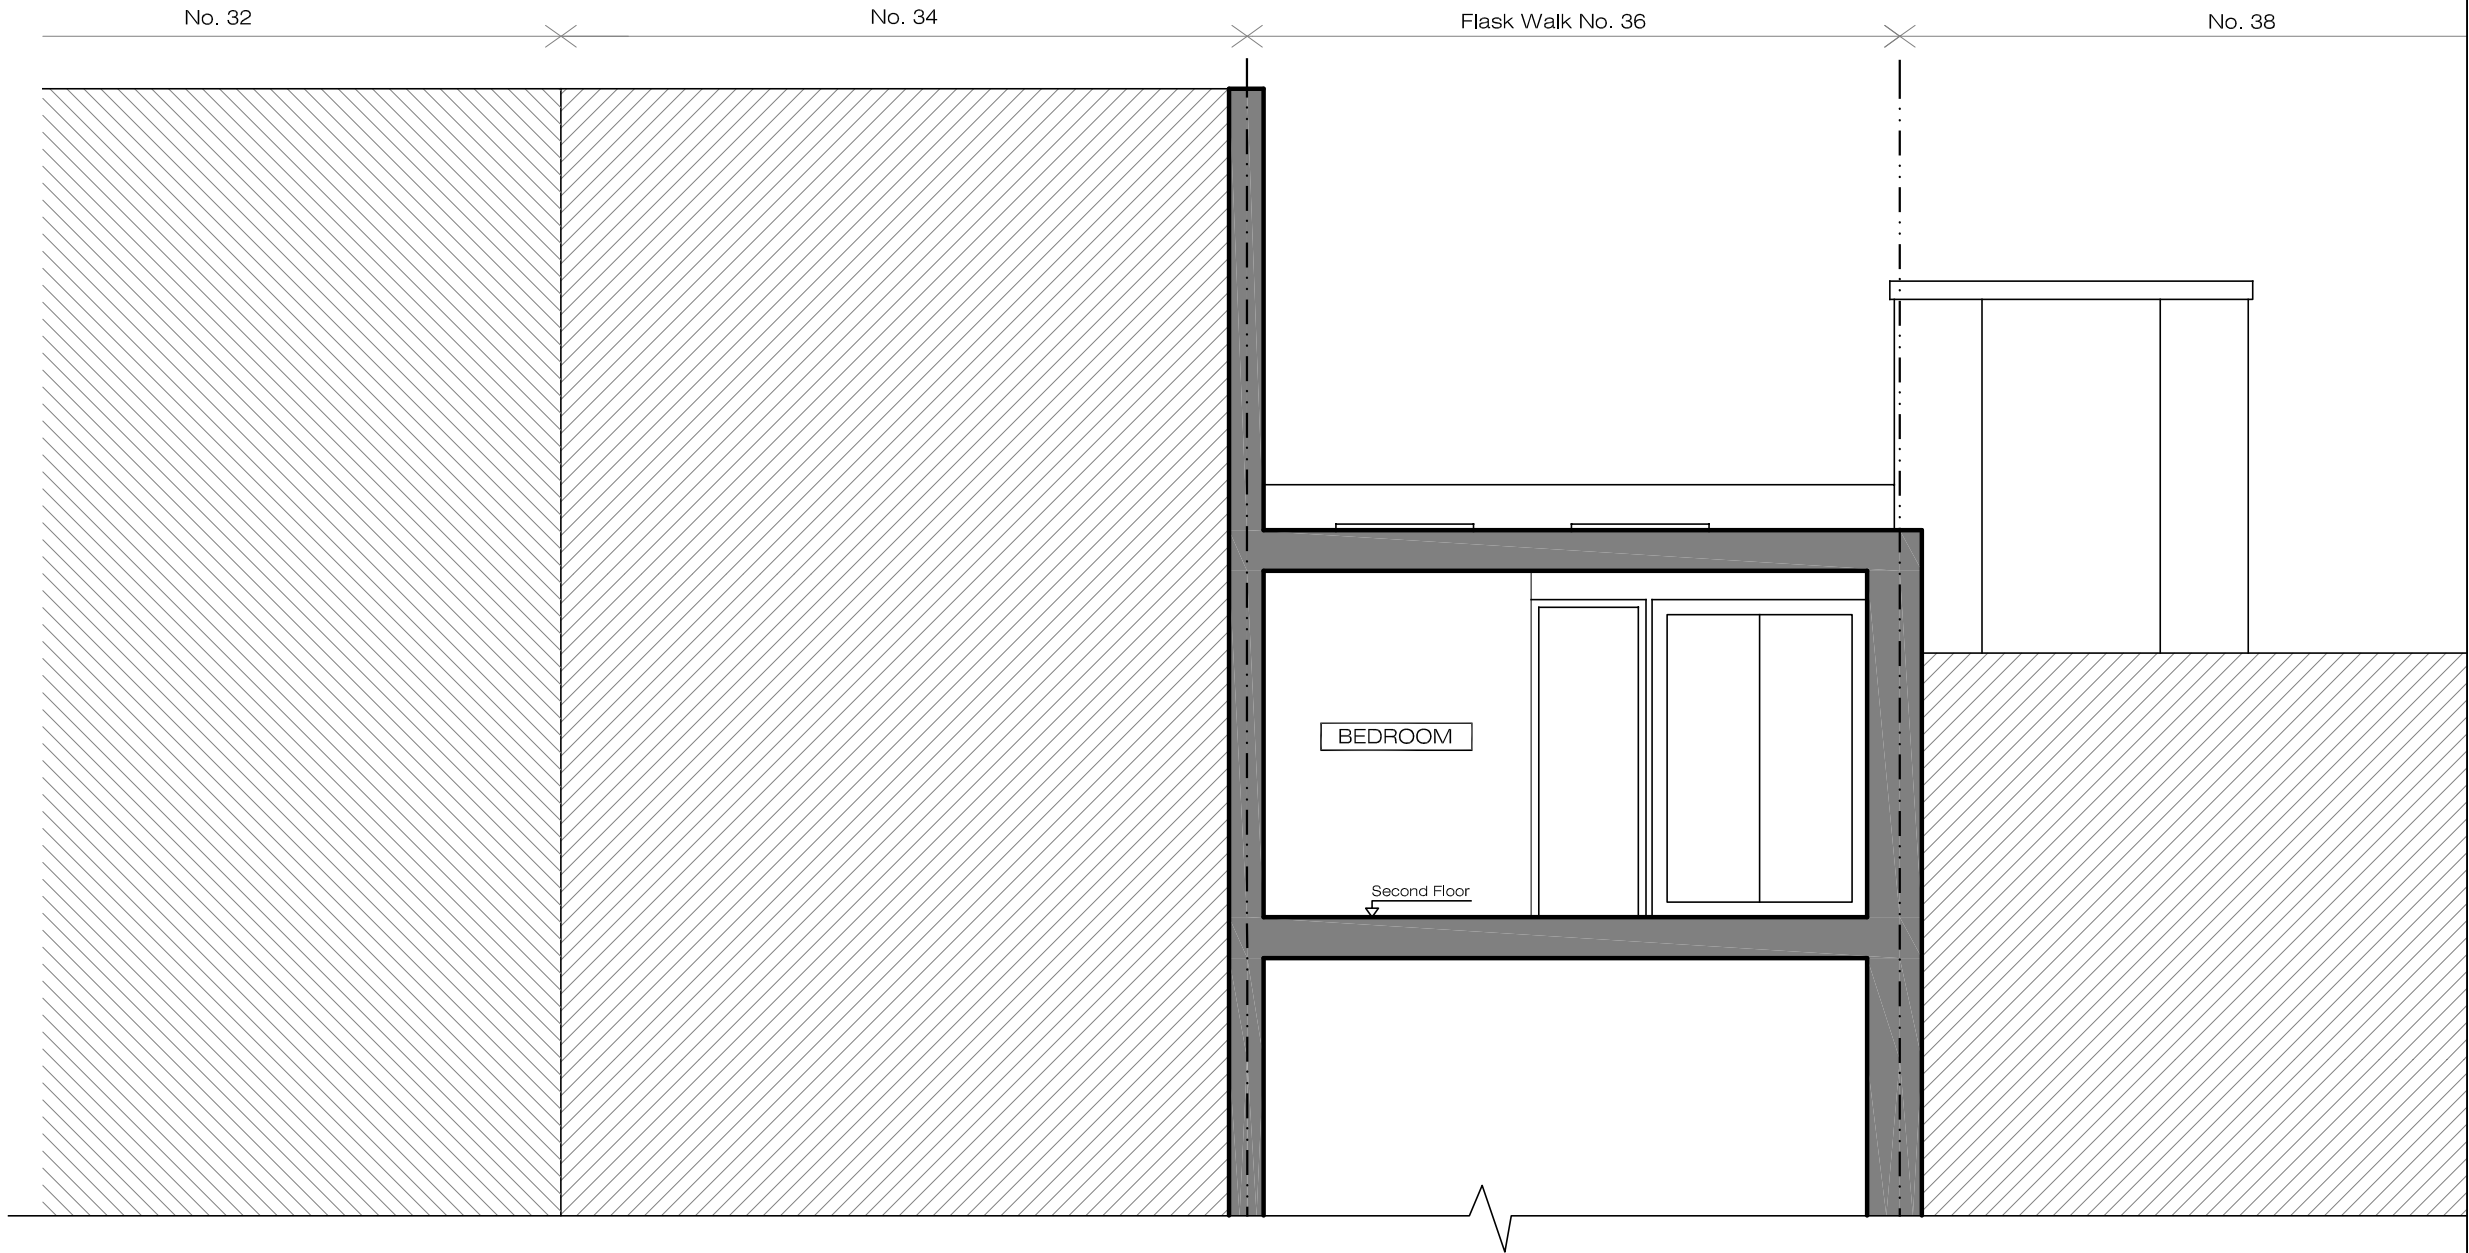

**XUL**  
**ARCHITECTURE**  
Ground Floor Office  
33 Belsize Lane  
London NW3 5AS  
Office: +44 (0) 207 431 9014  
s.sandle@xularchitecture.co.uk  
www.xularchitecture.co.uk

PLEASE NOTE:

1. ALL DIMENSIONS TO BE CHECKED ON SITE BEFORE FABRICATION.
2. CONTRACTOR TO REFER TO ENGINEERS DRAWINGS BEFORE PROCEEDING WITH WORKS.
3. ALL DRAWINGS AND DESIGNS ARE COVERED BY DESIGN RIGHT (INTELLECTUAL PROPERTY), AND MAY NOT BE DISTRIBUTED, COPIED OR ISSUE WITHOUT WRITTEN PERMISSION OF THE ARCHITECT.
4. ALL DESIGN CONCEPTS ARE THE SOLE PROPERTY OF THE ARCHITECT AND NO ADAPTATIONS, REPRODUCTIONS OR COPIES MAY BE MADE WITHOUT WRITTEN PERMISSION OF THE ARCHITECT.
5. THESE DRAWINGS ARE SUBJECT TO ANY VARIATION REQUIRED OR RECOMMENDATION BY ANY STATUTORY AUTHORITY, OR FOR THE BETTER CARRYING OUT OF THE WORKS.
6. SAMPLES TO BE PROVIDED BY CONTRACTOR FOR THE ARCHITECT APPROVAL.
7. ALL FINISHES TO ARCHITECT SATISFACTION.
8. ALL DRAWINGS TO BE APPROVED BY THE ARCHITECT BEFORE CONSTRUCTION.

ADDITIONAL NOTES:

REVISIONS

No	Date	Description Issue For	Issue By
00	02/09/14	PRE-PLANNING	GL
01	17/09/14	PRE-PLANNING	GL

Client  
PRIVATE CLIENT

Project  
36 Flask Walk  
NW3 1HE

Title  
EXISTING  
Section B-B

Scale	1/50@A3	Dwg. No.	Rev.
Date	17/09/14	EX-04	01
Drawn	GL	Project Number	14_18
Checked	SS		



EXISTING KEY  
SCALE NTS



EXISTING  
Front Elevation  
SCALE 1/50@A3 EX-05

**XUL**  
**ARCHITECTURE**  
Ground Floor Office  
33 Belsize Lane  
London NW3 5AS

Office: +44 (0) 207 431 9014  
s.sandle@xularchitecture.co.uk  
www.xularchitecture.co.uk

#### PLEASE NOTE:

1. ALL DIMENSIONS TO BE CHECKED ON SITE BEFORE FABRICATION.
2. CONTRACTOR TO REFER TO ENGINEERS DRAWINGS BEFORE PROCEEDING WITH WORKS.
3. ALL DRAWINGS AND DESIGNS ARE COVERED BY DESIGN RIGHT (INTELLECTUAL PROPERTY), AND MAY NOT BE DISTRIBUTED, COPIED OR ISSUE WITHOUT WRITTEN PERMISSION OF THE ARCHITECT.
4. ALL DESIGN CONCEPTS ARE THE SOLE PROPERTY OF THE ARCHITECT AND NO ADAPTATIONS, REPRODUCTIONS OR COPIES MAY BE MADE WITHOUT WRITTEN PERMISSION OF THE ARCHITECT.
5. THESE DRAWINGS ARE SUBJECT TO ANY VARIATION REQUIRED OR RECOMMENDATION BY ANY STATUTORY AUTHORITY, OR FOR THE BETTER CARRYING OUT OF THE WORKS.
6. SAMPLES TO BE PROVIDED BY CONTRACTOR FOR THE ARCHITECT APPROVAL.
7. ALL FINISHES TO ARCHITECT SATISFACTION.
8. ALL DRAWINGS TO BE APPROVED BY THE ARCHITECT BEFORE CONSTRUCTION.

#### ADDITIONAL NOTES:

#### REVISIONS

No	Date	Description Issue For	Issue By
00	02/09/14	PRE-PLANNING	GL
01	17/09/14	PRE-PLANNING	GL


Client  
**PRIVATE CLIENT**

Project	36 Flask Walk NW3 1HE		
Title	EXISTING Front Elevation		
Scale	1/50@A3	Dwg. No.	Rev.
Date	17/09/14	EX-05	01
Drawn	GL	Project Number	14_18
Checked	SS		



<div><div><div>XUL</div><div>ARCHITECTURE</div></div><div><div>Ground Floor Office</div><div>33 Belsize Lane</div><div>London NW3 5AS</div></div><div><div>Office: +44 (0) 207 431 9014</div><div>s.sandle r@xularchitecture.co.uk</div><div>www.xularchitecture.co.uk</div></div></div>	PLEASE NOTE:	ADDITIONAL NOTES:	REVISIONS				Client PRIVATE CLIENT		
	1. ALL DIMENSIONS TO BE CHECKED ON SITE BEFORE FABRICATION. 2. CONTRACTOR TO REFER TO ENGINEERS DRAWINGS BEFORE PROCEEDING WITH WORKS. 3. ALL DRAWINGS AND DESIGNS ARE COVERED BY DESIGN RIGHT (INTELLECTUAL PROPERTY), AND MAY NOT BE DISTRIBUTED, COPIED OR ISSUE WITHOUT WRITTEN PERMISSION OF THE ARCHITECT. 4. ALL DESIGN CONCEPTS ARE THE SOLE PROPERTY OF THE ARCHITECT AND NO ADAPTATIONS, REPRODUCTIONS OR COPIES MAY BE MADE WITHOUT WRITTEN PERMISSION OF THE ARCHITECT. 5. THESE DRAWINGS ARE SUBJECT TO ANY VARIATION REQUIRED OR RECOMMENDATION BY ANY STATUTORY AUTHORITY, OR FOR THE BETTER CARRYING OUT OF THE WORKS. 6. SAMPLES TO BE PROVIDED BY CONTRACTOR FOR THE ARCHITECT APPROVAL. 7. ALL FINISHES TO ARCHITECT SATISFACTION. 8. ALL DRAWINGS TO BE APPROVED BY THE ARCHITECT BEFORE CONSTRUCTION.		No	Date	Description Issue For	Issue By	Project 36 Flask Walk NW3 1HE		
			00	17/09/14	PRE-PLANNING	GL	Title EXISTING Rear Elevation		
							Scale 1/50@A3	Dwg. No.	Rev.
							Date 17/09/14	EX-06	00
							Drawn GL	Project Number	14_18
							Checked SS		



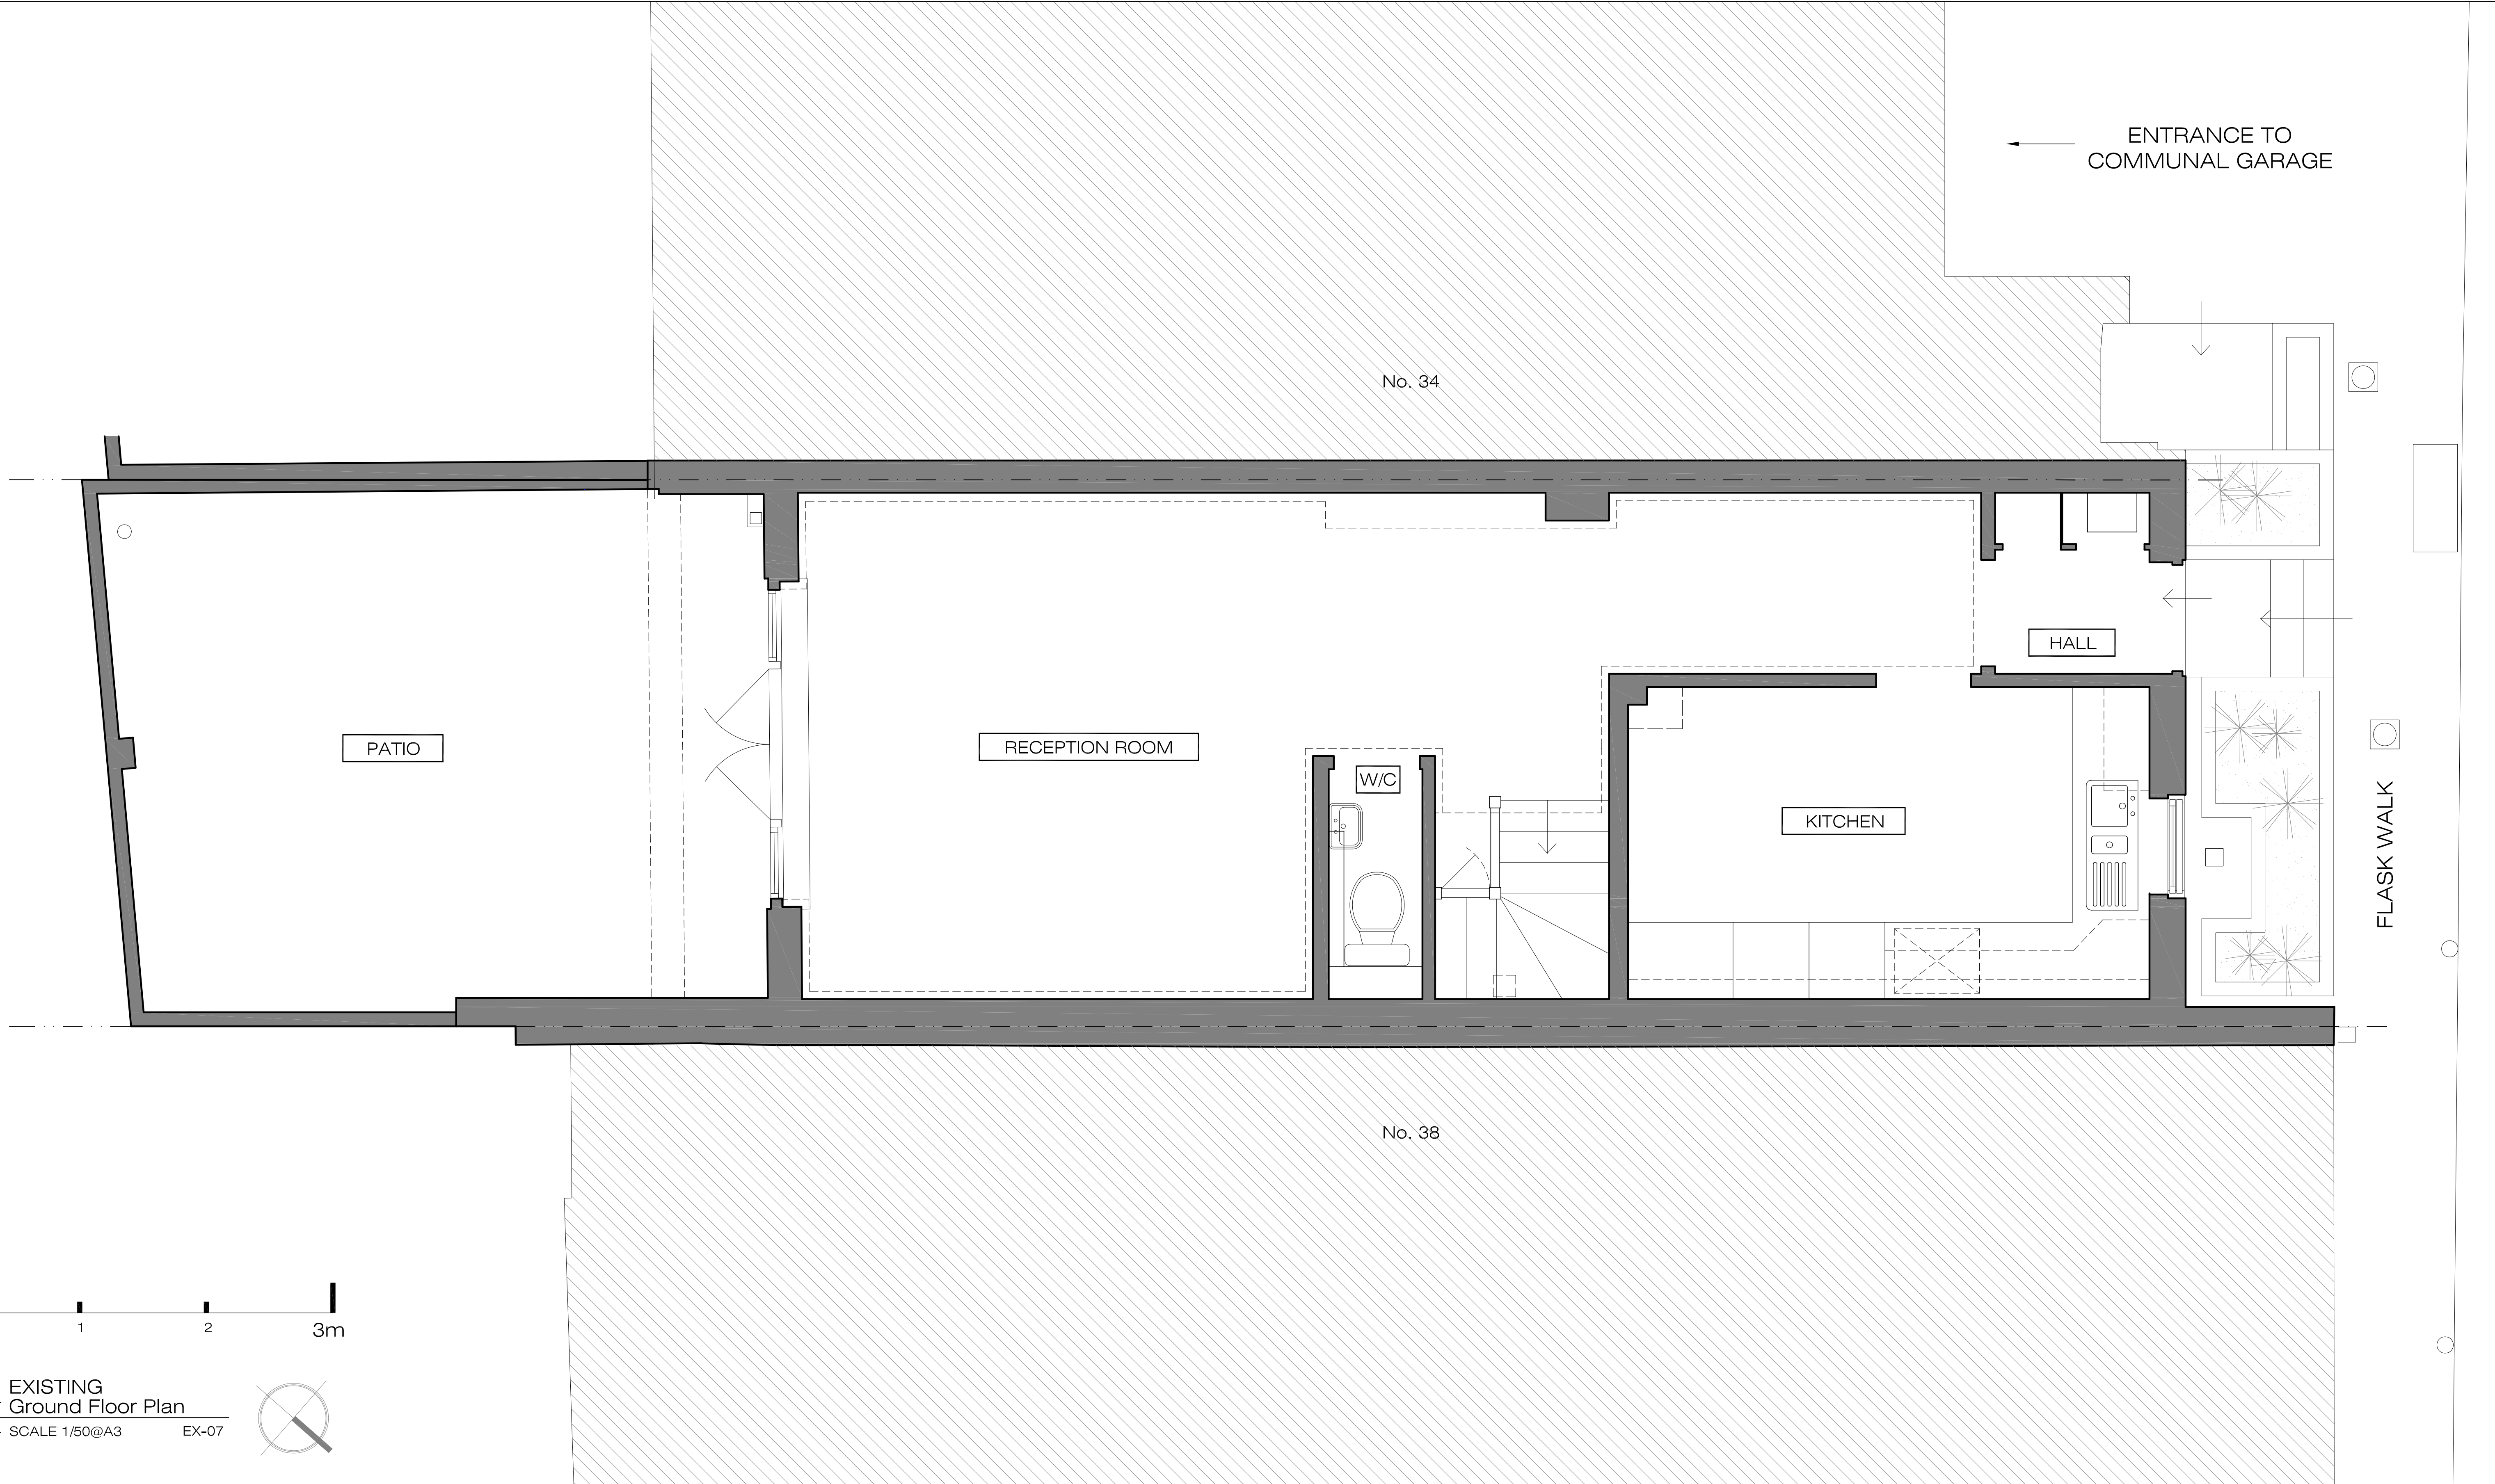

X

U

L

ARCHITECTURE

Ground Floor Office

33 Belsize Lane


London NW3 5AS

Office: +44 (0) 207 431 9014


s.sandler@xularchitecture.co.uk

www.xularchitecture.co.uk

PLEASE NOTE:		ADDITIONAL NOTES:		REVISIONS			Client PRIVATE CLIENT			
<div>1. ALL DIMENSIONS TO BE CHECKED ON SITE BEFORE FABRICATION. 2. CONTRACTOR TO REFER TO ENGINEERS DRAWINGS BEFORE PROCEEDING WITH WORKS. 3. ALL DRAWINGS AND DESIGNS ARE COVERED BY DESIGN RIGHT (INTELLECTUAL PROPERTY), AND MAY NOT BE DISTRIBUTED, COPIED OR ISSUE WITHOUT WRITTEN PERMISSION OF THE ARCHITECT. 4. ALL DESIGN CONCEPTS ARE THE SOLE PROPERTY OF THE ARCHITECT AND NO ADAPTATIONS, REPRODUCTIONS OR COPIES MAY BE MADE WITHOUT WRITTEN PERMISSION OF THE ARCHITECT. 5. THESE DRAWINGS ARE SUBJECT TO ANY VARIATION REQUIRED OR RECOMMENDATION BY ANY STATUTORY AUTHORITY, OR FOR THE BETTER CARRYING OUT OF THE WORKS. 6. SAMPLES TO BE PROVIDED BY CONTRACTOR FOR THE ARCHITECT APPROVAL. 7. ALL FINISHES TO ARCHITECT SATISFACTION. 8. ALL DRAWINGS TO BE APPROVED BY THE ARCHITECT BEFORE CONSTRUCTION.</div>				No	Date	Description Issue For	Issue By	Project		
				00	15/05/15	PLANNING	RW	36 Flask Walk NW3 1HE		
								Title		
								EXISTING		
								Ground Floor Plan		
				Scale	1/50@A3	Dwg. No.	Rev.			
				Date	15/04/15	EX-07	00			
Drawn	CC	Project Number	14_18							
Checked	SS									

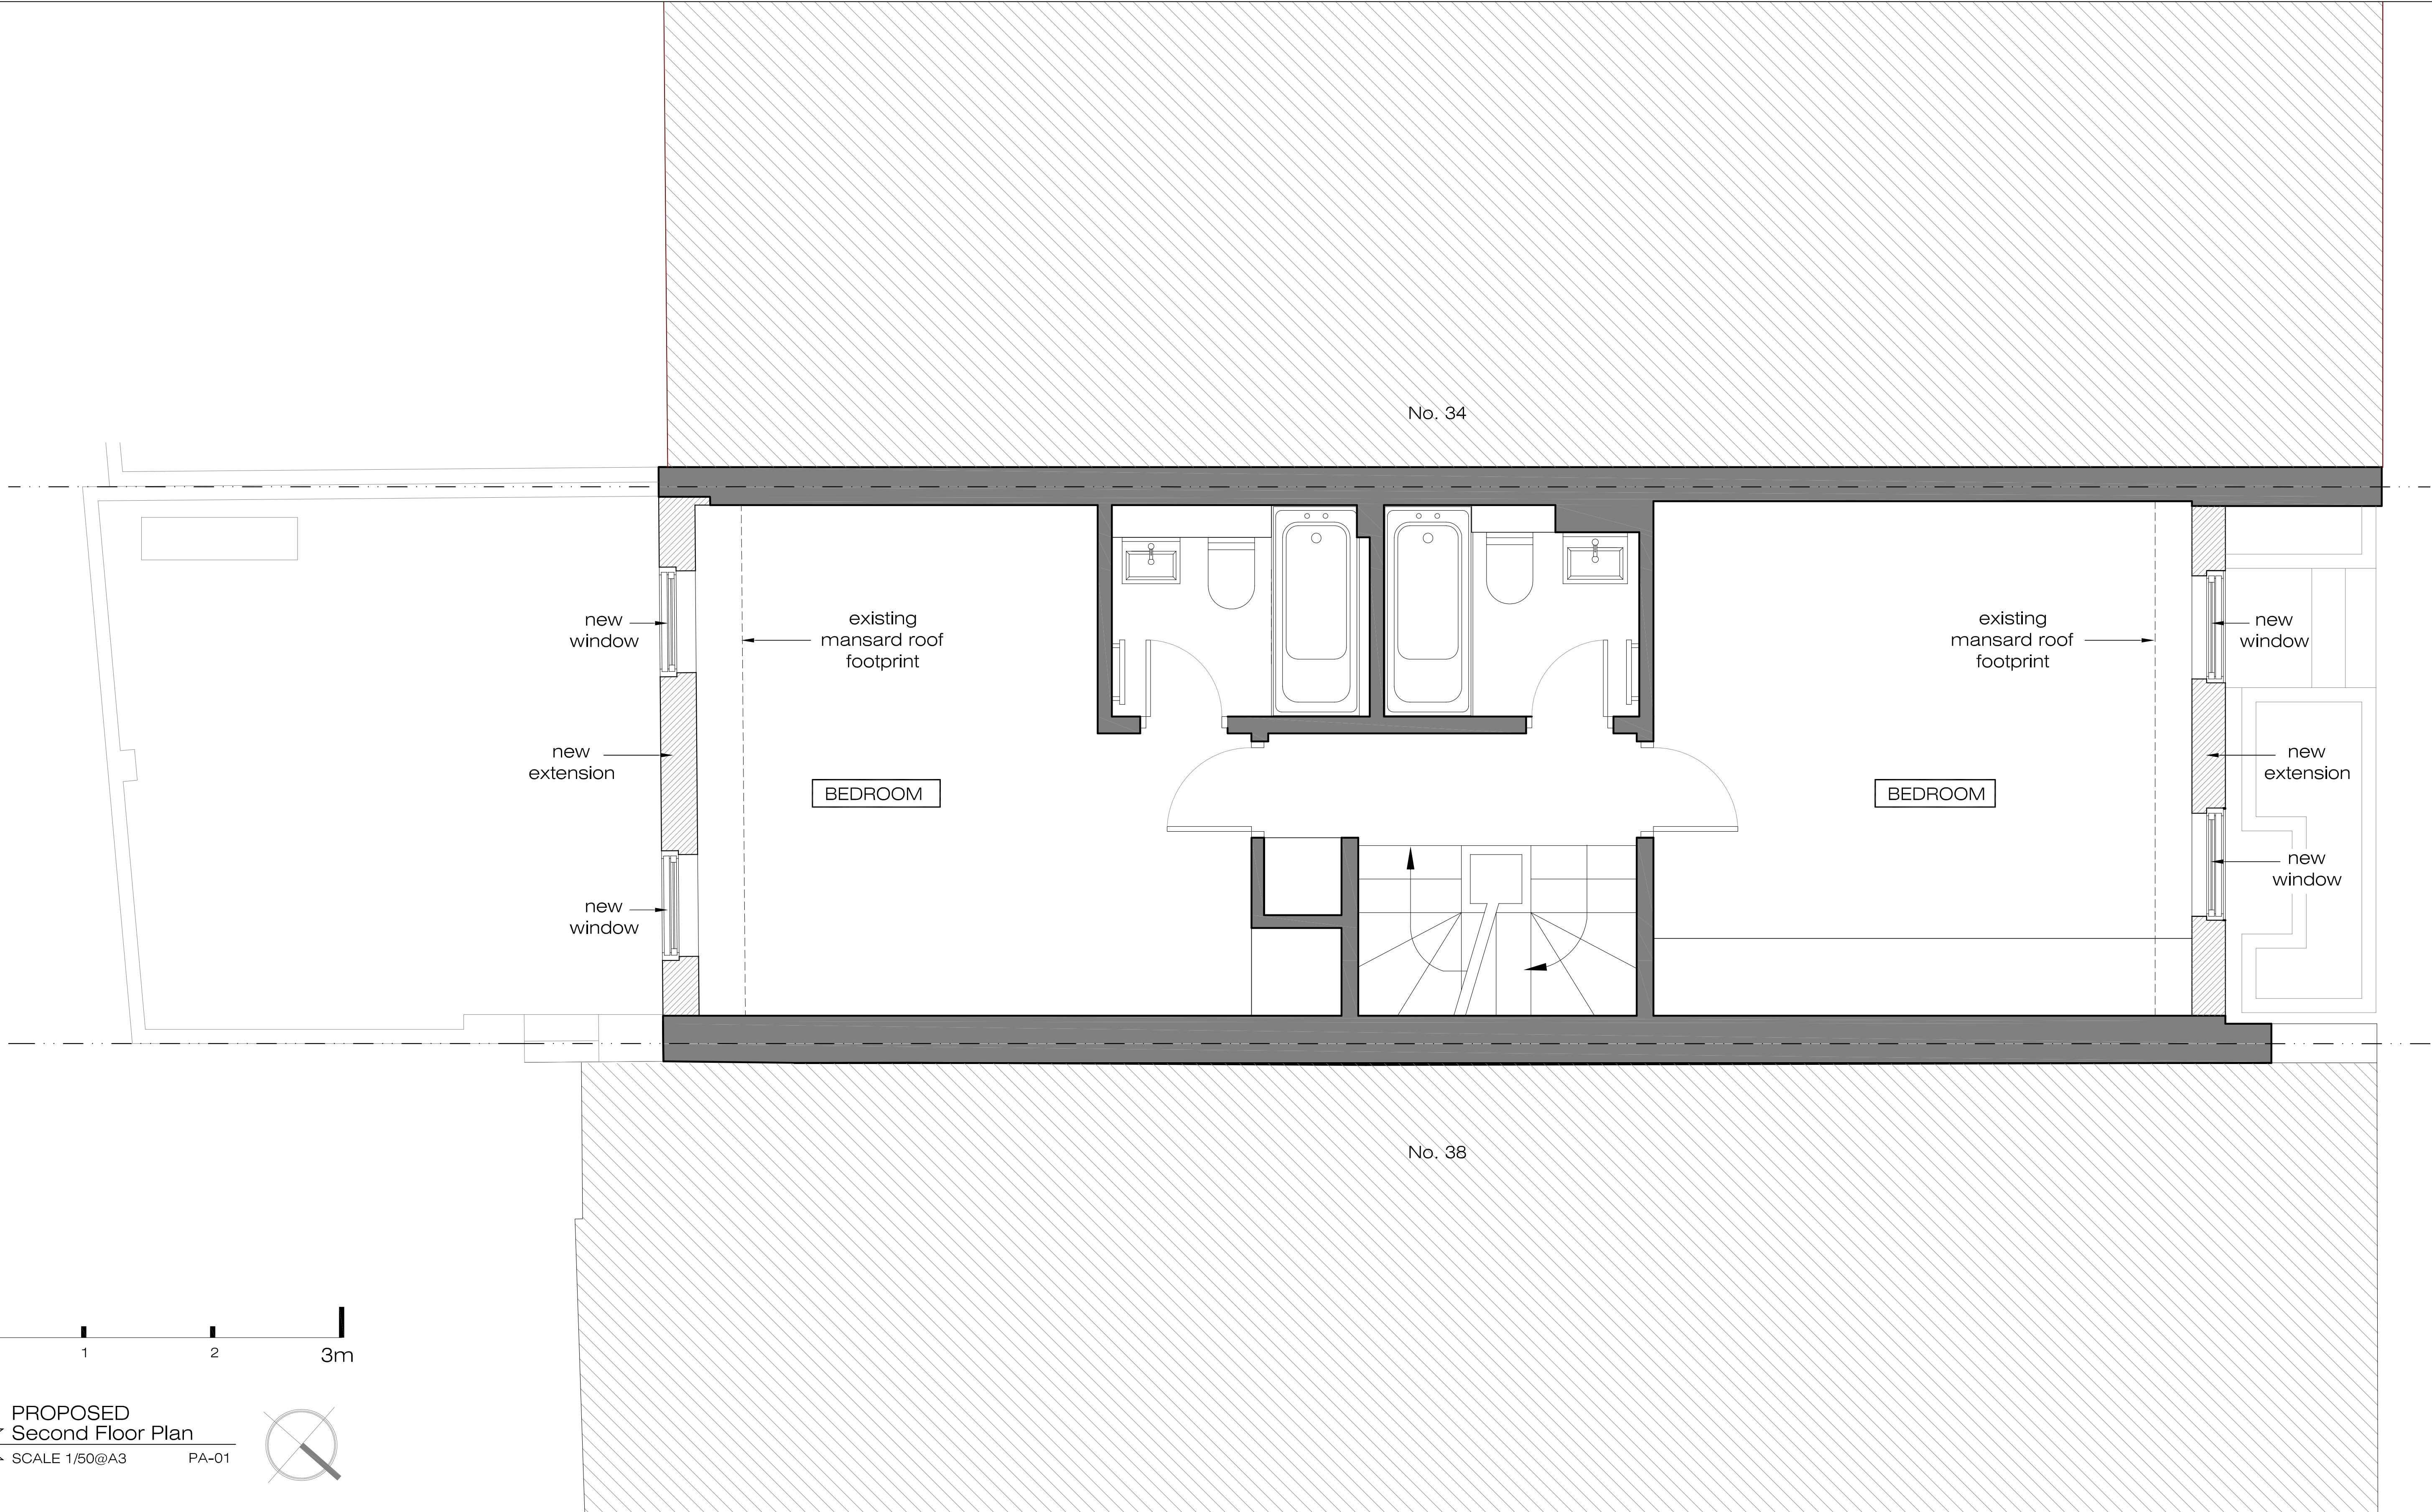

PROPOSED  
Second Floor Plan  
SCALE 1/50@A3 PA-01

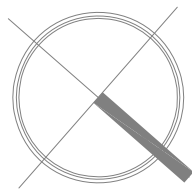

**XUL**  
**ARCHITECTURE**

Ground Floor Office  
33 Belsize Lane  
London NW3 5AS

Office: +44 (0) 207 431 9014  
s.sandler@xularchitecture.co.uk  
www.xularchitecture.co.uk

#### PLEASE NOTE:

1. ALL DIMENSIONS TO BE CHECKED ON SITE BEFORE FABRICATION.
2. CONTRACTOR TO REFER TO ENGINEERS DRAWINGS BEFORE PROCEEDING WITH WORKS.
3. ALL DRAWINGS AND DESIGNS ARE COVERED BY DESIGN RIGHT (INTELLECTUAL PROPERTY), AND MAY NOT BE DISTRIBUTED, COPIED OR ISSUE WITHOUT WRITTEN PERMISSION OF THE ARCHITECT.
4. ALL DESIGN CONCEPTS ARE THE SOLE PROPERTY OF THE ARCHITECT AND NO ADAPTATIONS, REPRODUCTIONS OR COPIES MAY BE MADE WITHOUT WRITTEN PERMISSION OF THE ARCHITECT.
5. THESE DRAWINGS ARE SUBJECT TO ANY VARIATION REQUIRED OR RECOMMENDATION BY ANY STATUTORY AUTHORITY, OR FOR THE BETTER CARRYING OUT OF THE WORKS.
6. SAMPLES TO BE PROVIDED BY CONTRACTOR FOR THE ARCHITECT APPROVAL.
7. ALL FINISHES TO ARCHITECT SATISFACTION.
8. ALL DRAWINGS TO BE APPROVED BY THE ARCHITECT BEFORE CONSTRUCTION.

#### ADDITIONAL NOTES:

#### REVISIONS

No	Date	Description Issue For	Issue By
00	02/09/14	PRE-PLANNING	GL
01	17/09/14	PRE-PLANNING	GL
02	12/02/15	PLANNING	CC
03	15/04/15	PLANNING	RW

Client

**PRIVATE CLIENT**

Project  
36 Flask Walk  
NW3 1HE


Title  
**PROPOSED  
Second Floor Plan**

Scale	1/50@A3	Dwg. No.	Rev.
Date	15/04/15	PA-01	03


Drawn	CC	Project Number	<b>14_18</b>
-------	----	----------------	--------------

Checked	SS
---------	----



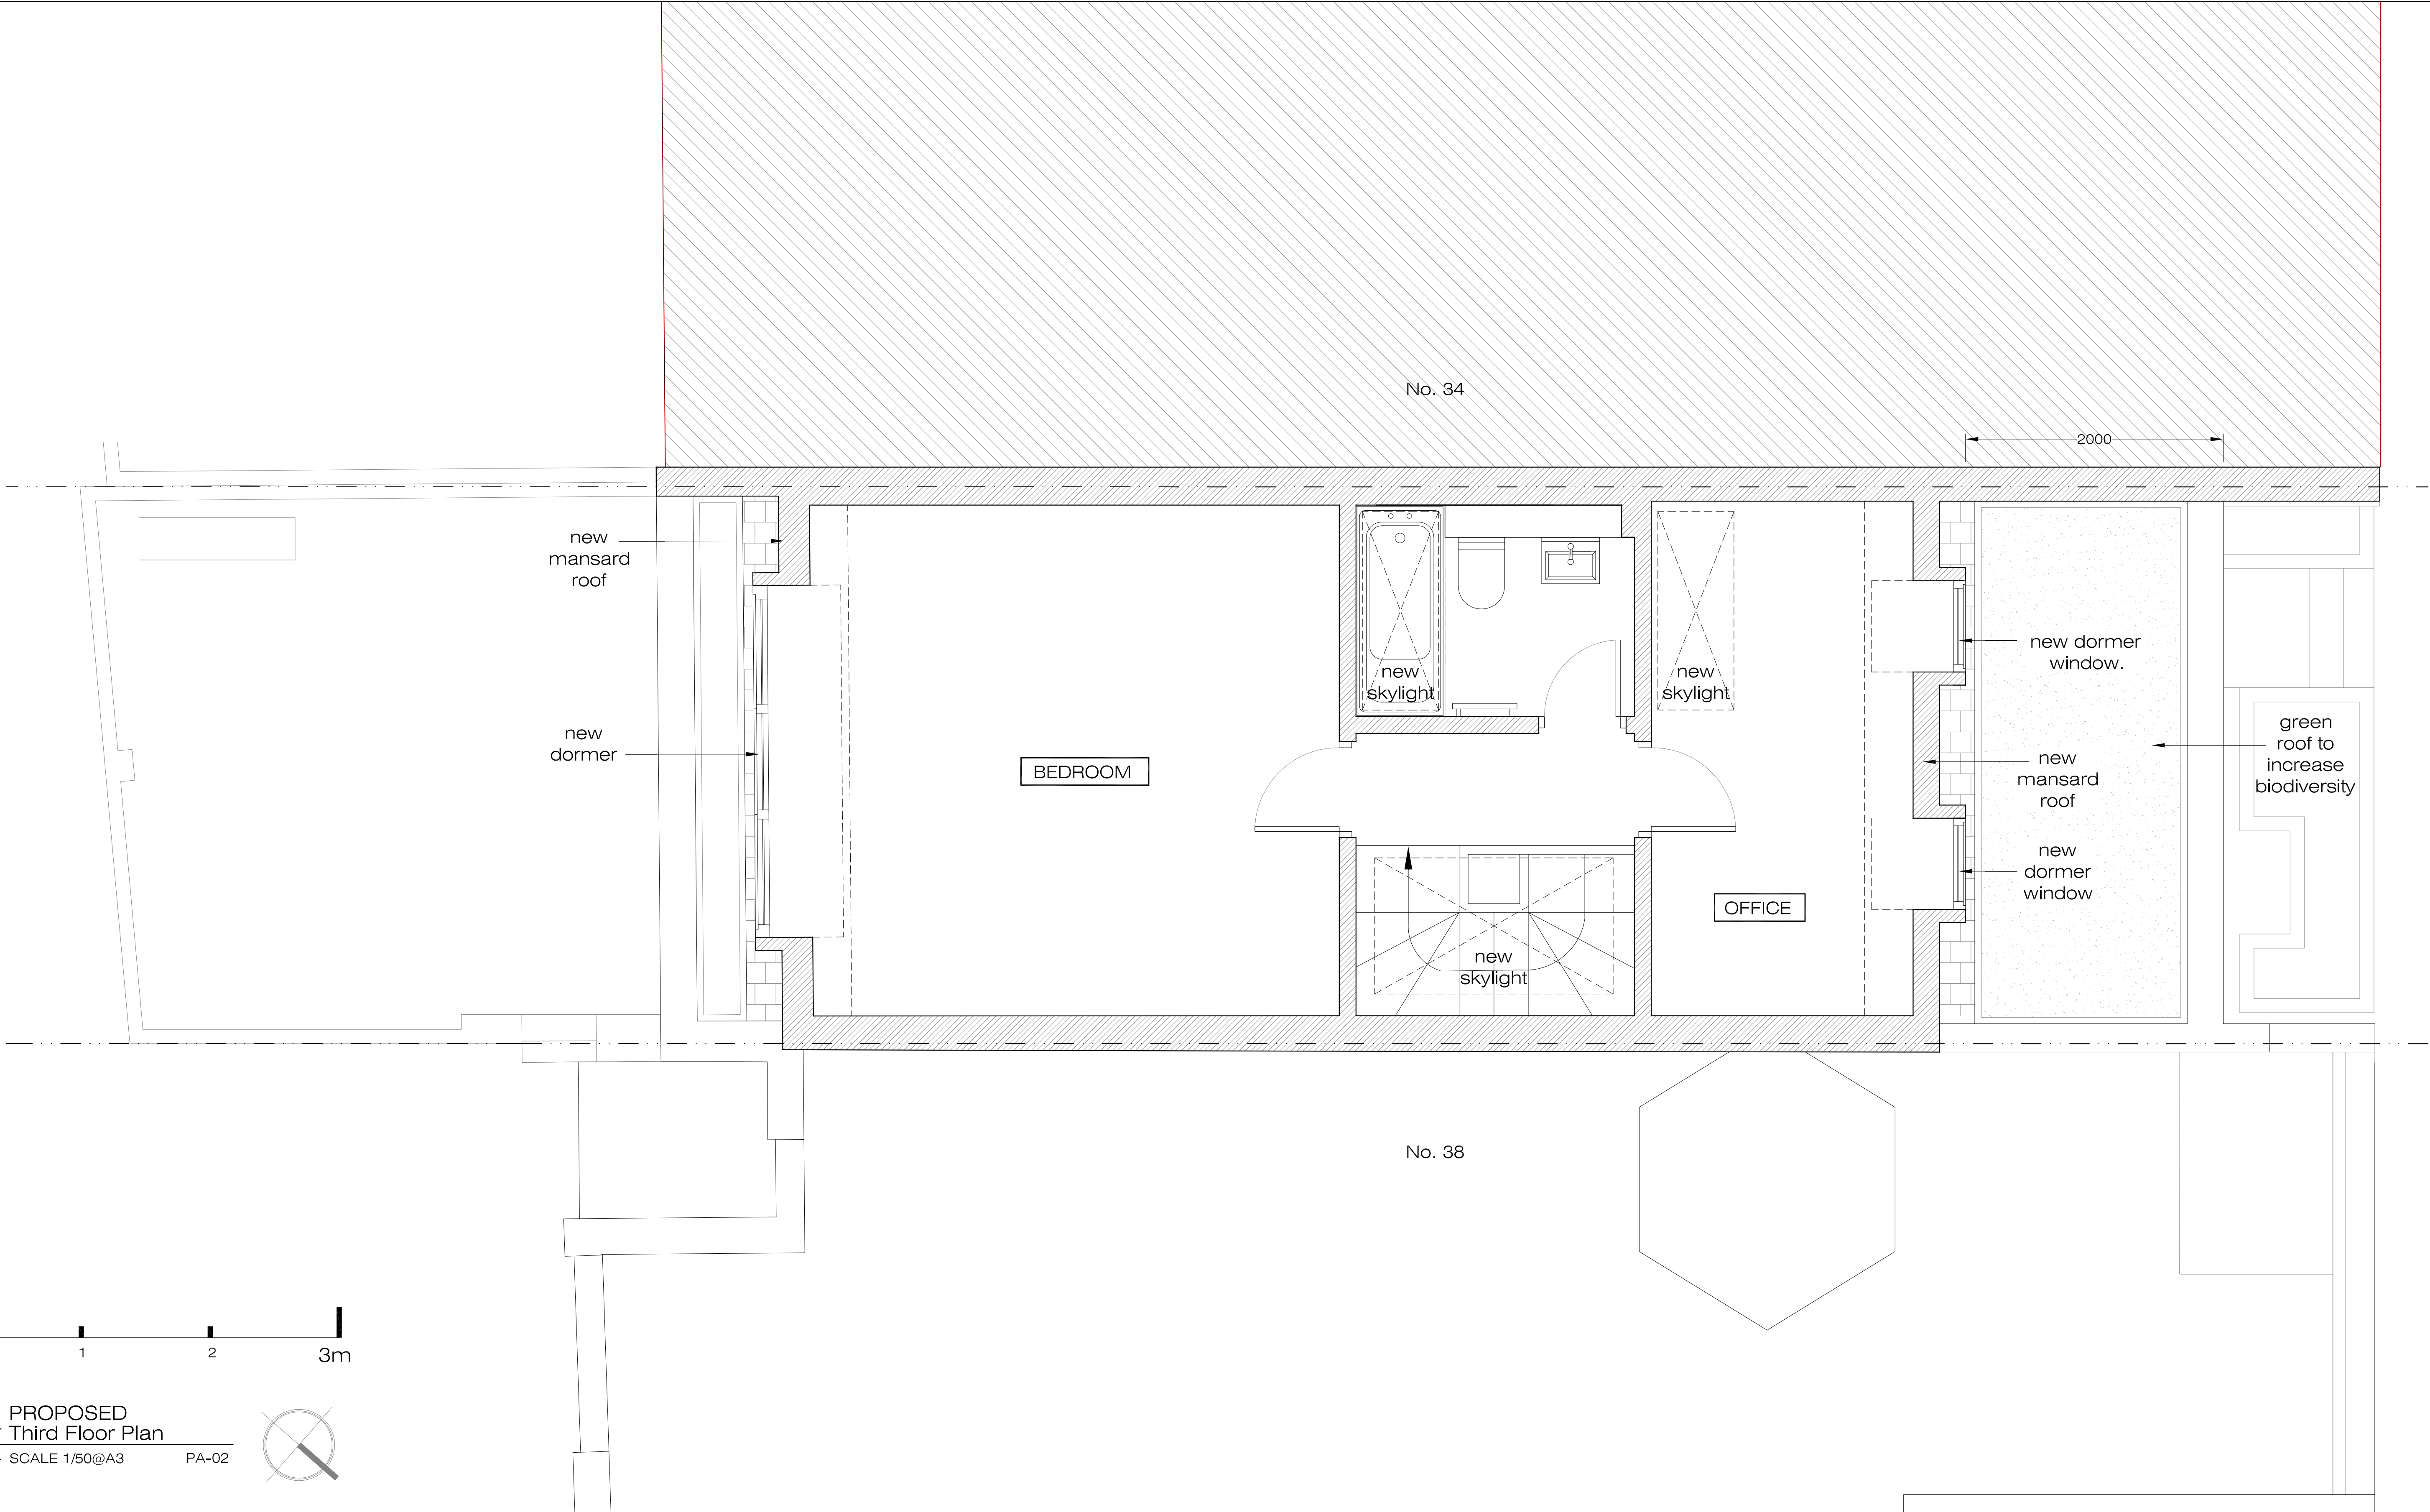

PROPOSED  
Third Floor Plan  
SCALE 1/50@A3 PA-02

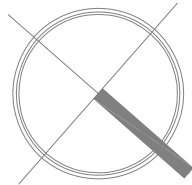

**XUL**  
ARCHITECTURE

Ground Floor Office  
33 Belsize Lane  
London NW3 5AS

Office: +44 (0) 207 431 9014  
s.sandler@xularchitecture.co.uk  
www.xularchitecture.co.uk

PLEASE NOTE:

1. ALL DIMENSIONS TO BE CHECKED ON SITE BEFORE FABRICATION.
2. CONTRACTOR TO REFER TO ENGINEERS DRAWINGS BEFORE PROCEEDING WITH WORKS.
3. ALL DRAWINGS AND DESIGNS ARE COVERED BY DESIGN RIGHT (INTELLECTUAL PROPERTY), AND MAY NOT BE DISTRIBUTED, COPIED OR ISSUE WITHOUT WRITTEN PERMISSION OF THE ARCHITECT.
4. ALL DESIGN CONCEPTS ARE THE SOLE PROPERTY OF THE ARCHITECT AND NO ADAPTATIONS, REPRODUCTIONS OR COPIES MAY BE MADE WITHOUT WRITTEN PERMISSION OF THE ARCHITECT.
5. THESE DRAWINGS ARE SUBJECT TO ANY VARIATION REQUIRED OR RECOMMENDATION BY ANY STATUTORY AUTHORITY, OR FOR THE BETTER CARRYING OUT OF THE WORKS.
6. SAMPLES TO BE PROVIDED BY CONTRACTOR FOR THE ARCHITECT APPROVAL.
7. ALL FINISHES TO ARCHITECT SATISFACTION.
8. ALL DRAWINGS TO BE APPROVED BY THE ARCHITECT BEFORE CONSTRUCTION.


ADDITIONAL NOTES:

REVISIONS

No	Date	Description Issue For	Issue By
00	02/09/14	PRE-PLANNING	GL
01	17/09/14	PRE-PLANNING	GL
02	31/10/14	PRE-PLANNING	CC
03	14/01/15	INFORMATION	GL
04	12/02/15	INFORMATION	CC
05	13/02/15	PLANNING	CC
06	24/03/15	PLANNING	RW
07	15/04/15	PLANNING	RW

Client PRIVATE CLIENT		
Project 36 Flask Walk NW3 1HE		
Title PROPOSED Third Floor Plan		
Scale	1/50@A3	Dwg. No. PA-02
Date	15/04/15	Rev. 07
Drawn	CC	Project Number 14_18
Checked	SS	



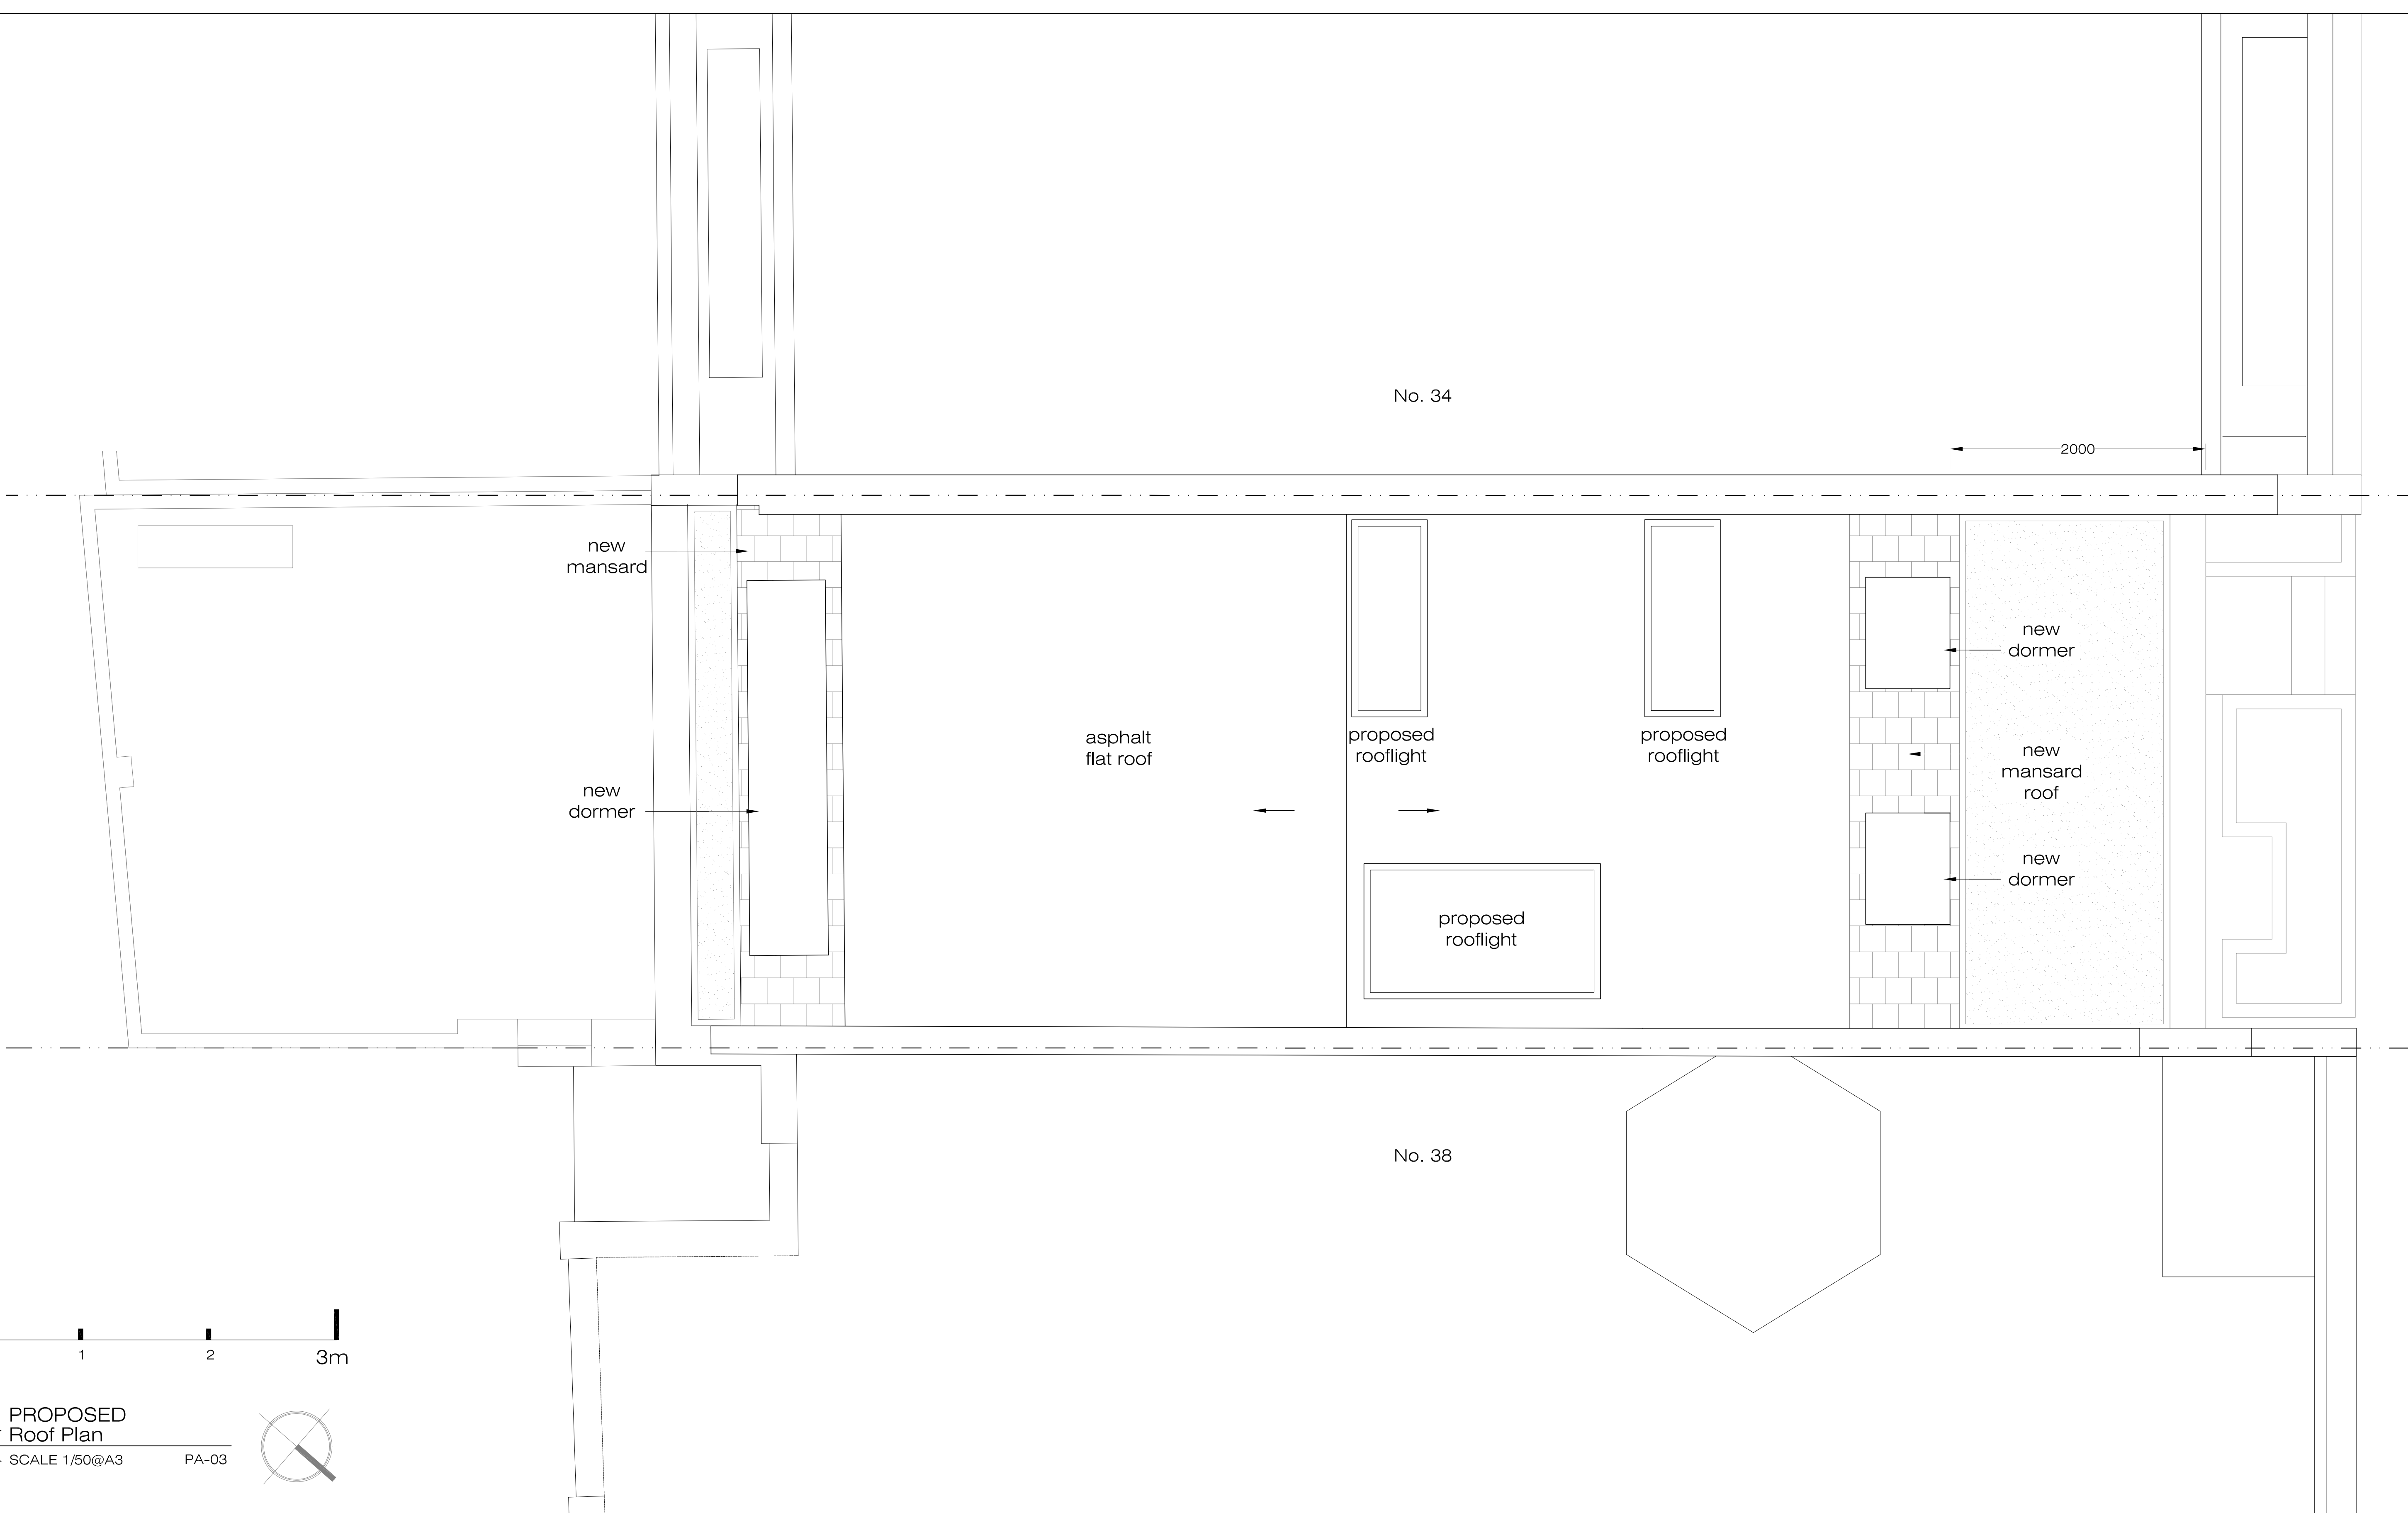

XUL

ARCHITECTURE

Ground Floor Office

33 Belsize Lane


London NW3 5AS

Office: +44 (0) 207 431 9014


s.sandler@xularchitecture.co.uk

www.xularchitecture.co.uk

PLEASE NOTE:		ADDITIONAL NOTES:		REVISIONS				Client PRIVATE CLIENT		
<div>1. ALL DIMENSIONS TO BE CHECKED ON SITE BEFORE FABRICATION. 2. CONTRACTOR TO REFER TO ENGINEERS DRAWINGS BEFORE PROCEEDING WITH WORKS. 3. ALL DRAWINGS AND DESIGNS ARE COVERED BY DESIGN RIGHT (INTELLECTUAL PROPERTY), AND MAY NOT BE DISTRIBUTED, COPIED OR ISSUE WITHOUT WRITTEN PERMISSION OF THE ARCHITECT. 4. ALL DESIGN CONCEPTS ARE THE SOLE PROPERTY OF THE ARCHITECT AND NO ADAPTATIONS, REPRODUCTIONS OR COPIES MAY BE MADE WITHOUT WRITTEN PERMISSION OF THE ARCHITECT. 5. THESE DRAWINGS ARE SUBJECT TO ANY VARIATION REQUIRED OR RECOMMENDATION BY ANY STATUTORY AUTHORITY, OR FOR THE BETTER CARRYING OUT OF THE WORKS. 6. SAMPLES TO BE PROVIDED BY CONTRACTOR FOR THE ARCHITECT APPROVAL. 7. ALL FINISHES TO ARCHITECT SATISFACTION. 8. ALL DRAWINGS TO BE APPROVED BY THE ARCHITECT BEFORE CONSTRUCTION.</div>				No	Date	Description Issue For	Issue By	Project 36 Flask Walk NW3 1HE		
				00	02/09/14	PRE-PLANNING	GL	Title PROPOSED Roof Plan		
				01	17/09/14	PRE-PLANNING	GL			
				02	31/10/14	PRE-PLANNING	CC			
				03	14/01/15	INFORMATION	GL			
				04	12/02/15	INFORMATION	CC	Scale 1/50@A3 Dwg. No. PA-03 Rev. 08		
				05	13/02/15	PLANNING	CC			
				06	24/03/15	PLANNING	RW			
				07	25/03/15	PLANNING	RW	Date 15/04/15	Project Number 14_18	
				08	15/04/15	PLANNING	RW	Drawn CC		
								Checked SS		

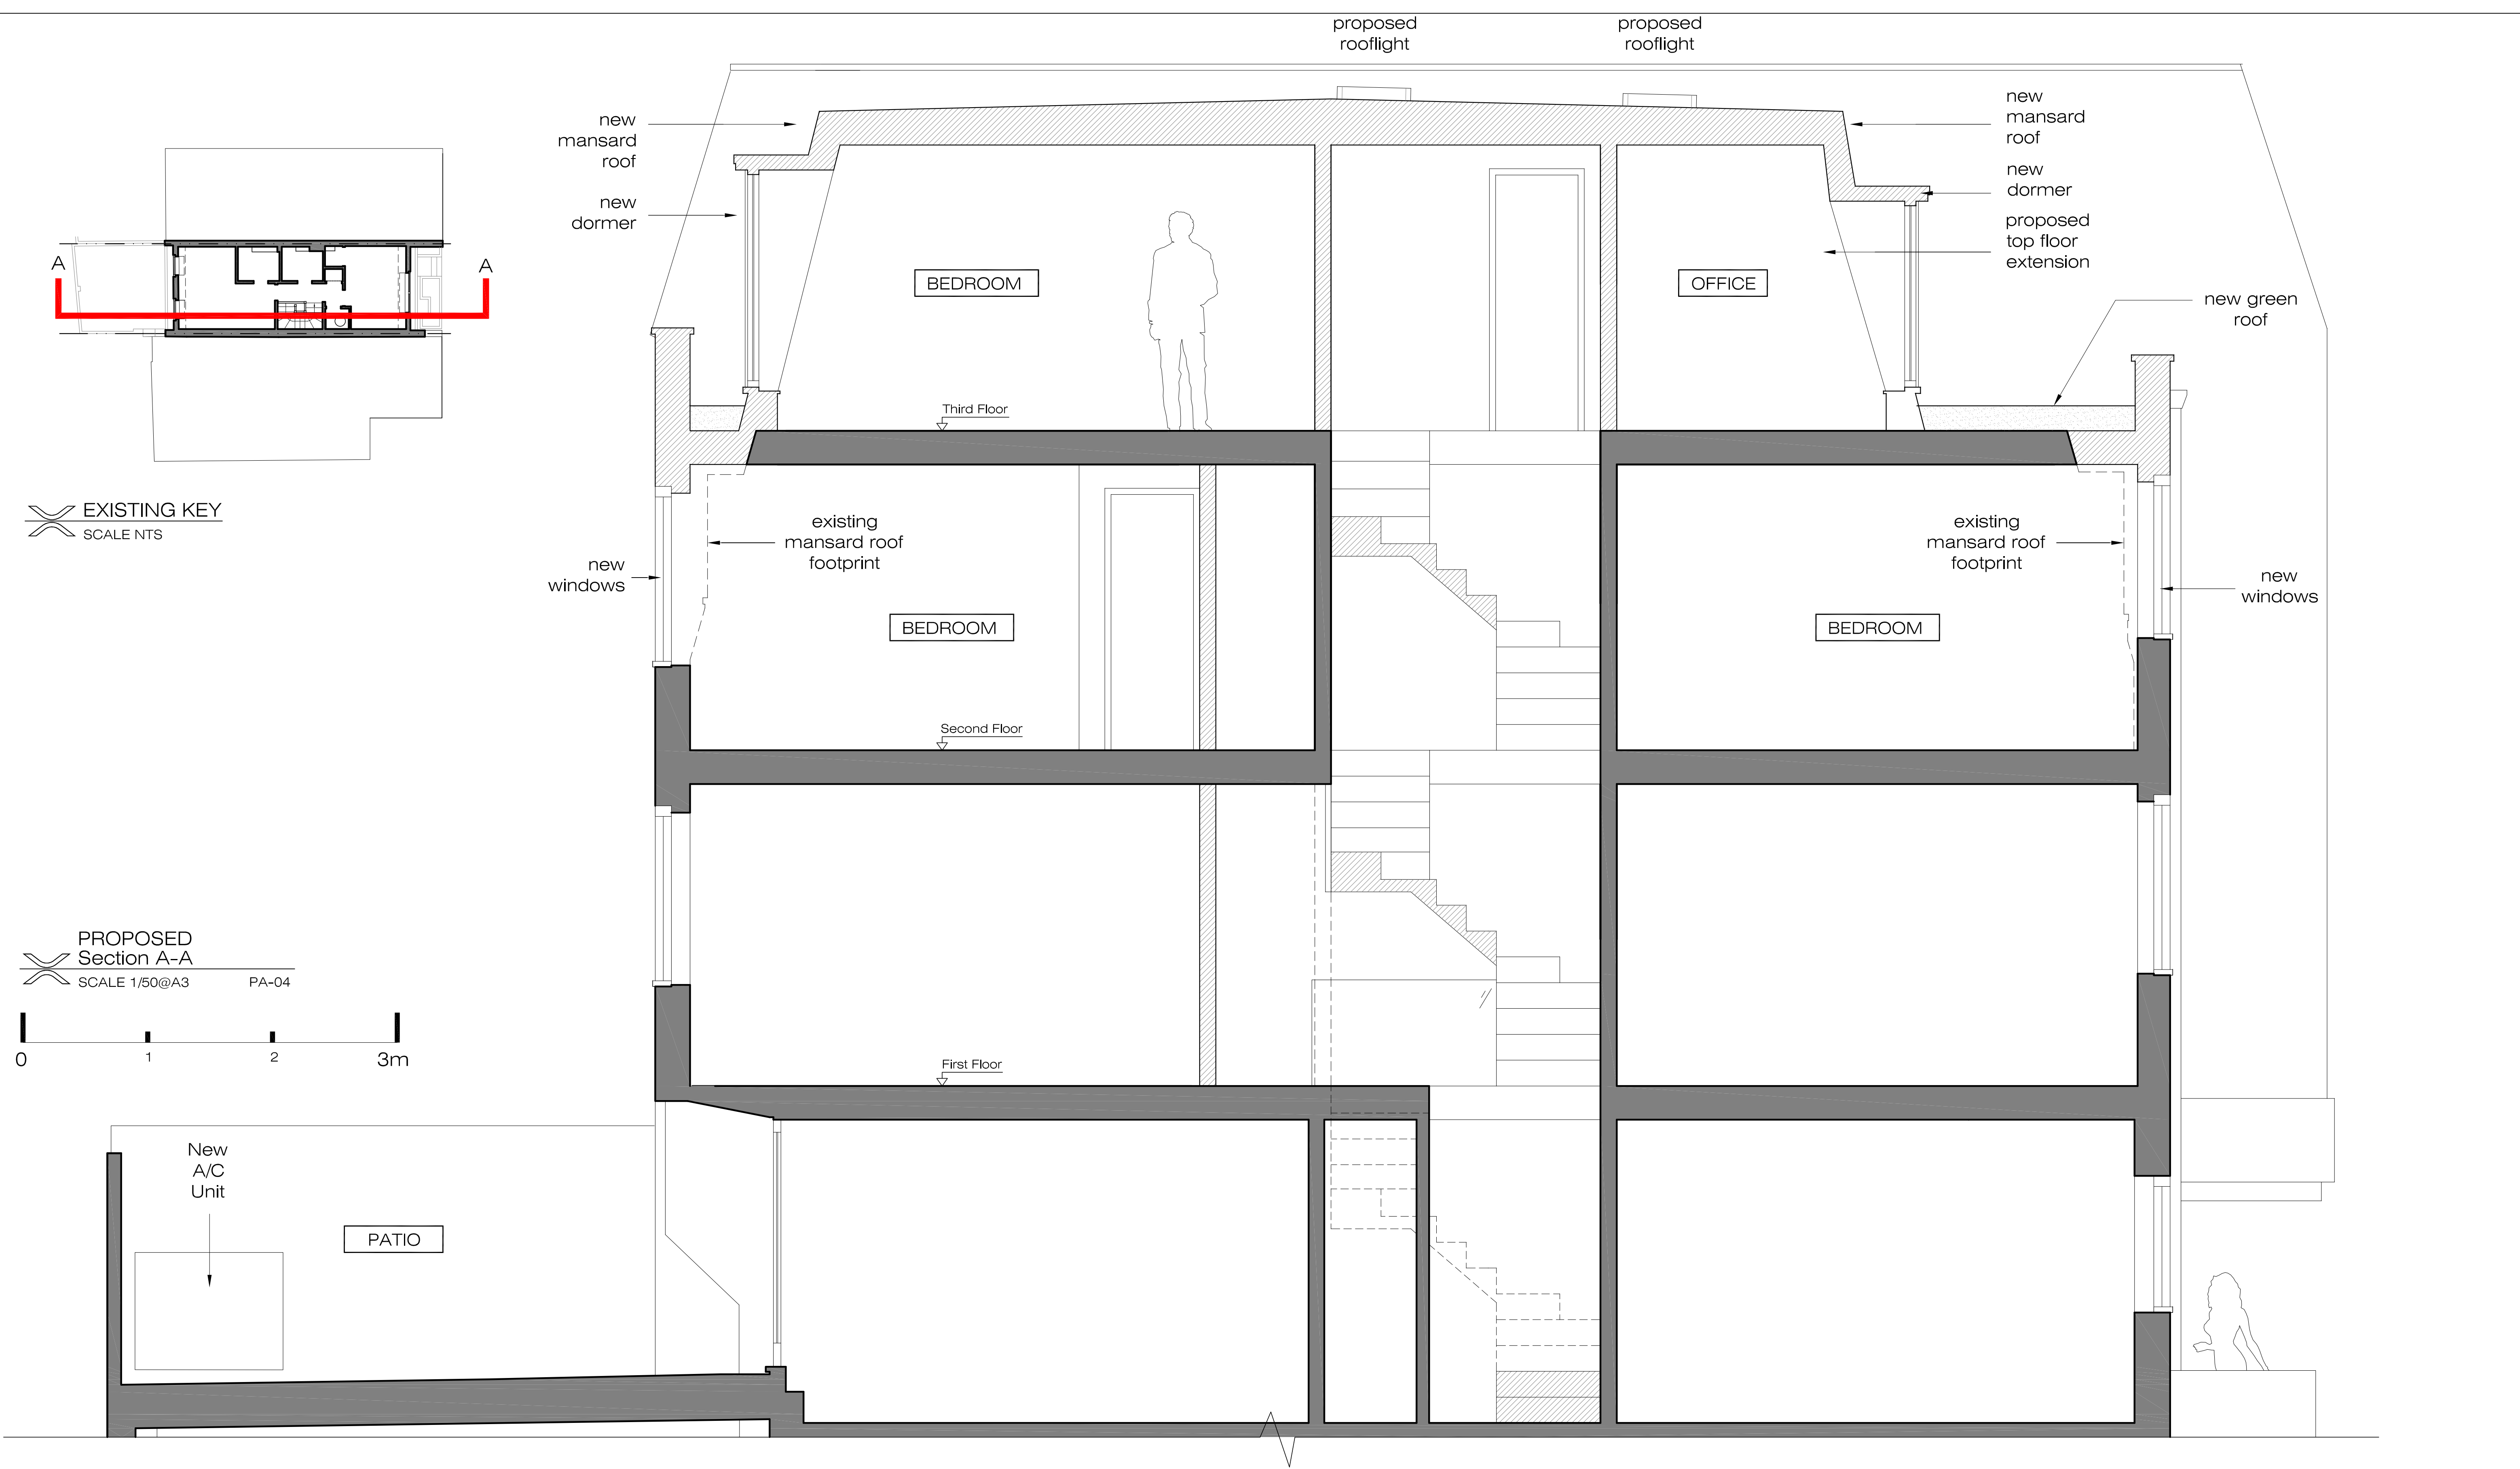


<div><div><div>XUL</div><div>ARCHITECTURE</div></div><div><div>Ground Floor Office</div><div>33 Belsize Lane</div><div>London NW3 5AS</div></div><div><div>Office: +44 (0) 207 431 9014</div><div>s.sandler@xularchitecture.co.uk</div><div>www.xularchitecture.co.uk</div></div></div>	PLEASE NOTE:	ADDITIONAL NOTES:	REVISIONS			Client PRIVATE CLIENT					
	<div>1. ALL DIMENSIONS TO BE CHECKED ON SITE BEFORE FABRICATION.</div> <div>2. CONTRACTOR TO REFER TO ENGINEERS DRAWINGS BEFORE PROCEEDING WITH WORKS.</div> <div>3. ALL DRAWINGS AND DESIGNS ARE COVERED BY DESIGN RIGHT (INTELLECTUAL PROPERTY), AND MAY NOT BE DISTRIBUTED, COPIED OR ISSUE WITHOUT WRITTEN PERMISSION OF THE ARCHITECT.</div> <div>4. ALL DESIGN CONCEPTS ARE THE SOLE PROPERTY OF THE ARCHITECT AND NO ADAPTATIONS, REPRODUCTIONS OR COPIES MAY BE MADE WITHOUT WRITTEN PERMISSION OF THE ARCHITECT.</div> <div>5. THESE DRAWINGS ARE SUBJECT TO ANY VARIATION REQUIRED OR RECOMMENDATION BY ANY STATUTORY AUTHORITY, OR FOR THE BETTER CARRYING OUT OF THE WORKS.</div> <div>6. SAMPLES TO BE PROVIDED BY CONTRACTOR FOR THE ARCHITECT APPROVAL.</div> <div>7. ALL FINISHES TO ARCHITECT SATISFACTION.</div> <div>8. ALL DRAWINGS TO BE APPROVED BY THE ARCHITECT BEFORE CONSTRUCTION.</div>			No	Date	Description Issue For	Issue By	Project			
				00	02/09/14	PRE-PLANNING	GL	36 Flask Walk			
				01	17/09/14	PRE-PLANNING	GL	NW3 1HE			
				02	31/10/14	PRE-PLANNING	CC	Title			
				03	14/01/15	PLANNING	GL	PROPOSED			
				04	12/02/15	PLANNING	CC	Section A-A			
				05	24/03/15	PLANNING	RW	Scale	1/50@A3	Dwg. No.	Rev.
				06	25/03/15	PLANNING	RW	Date	15/04/15	PA-04	07
				07	15/04/15	PLANNING	RW	Drawn	CC	Project Number	14_18
				Checked	SS						

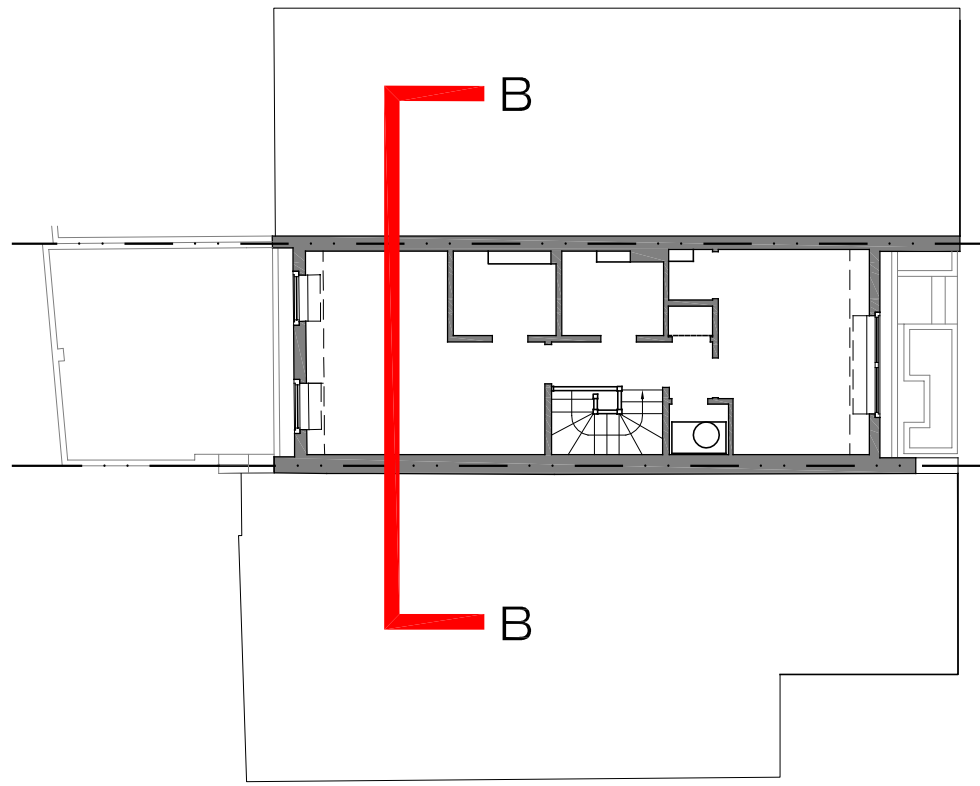

PROPOSED KEY  
SCALE NTS

0 1 2 3m

PROPOSED  
Section B-B  
SCALE 1/50@A3 PA-05

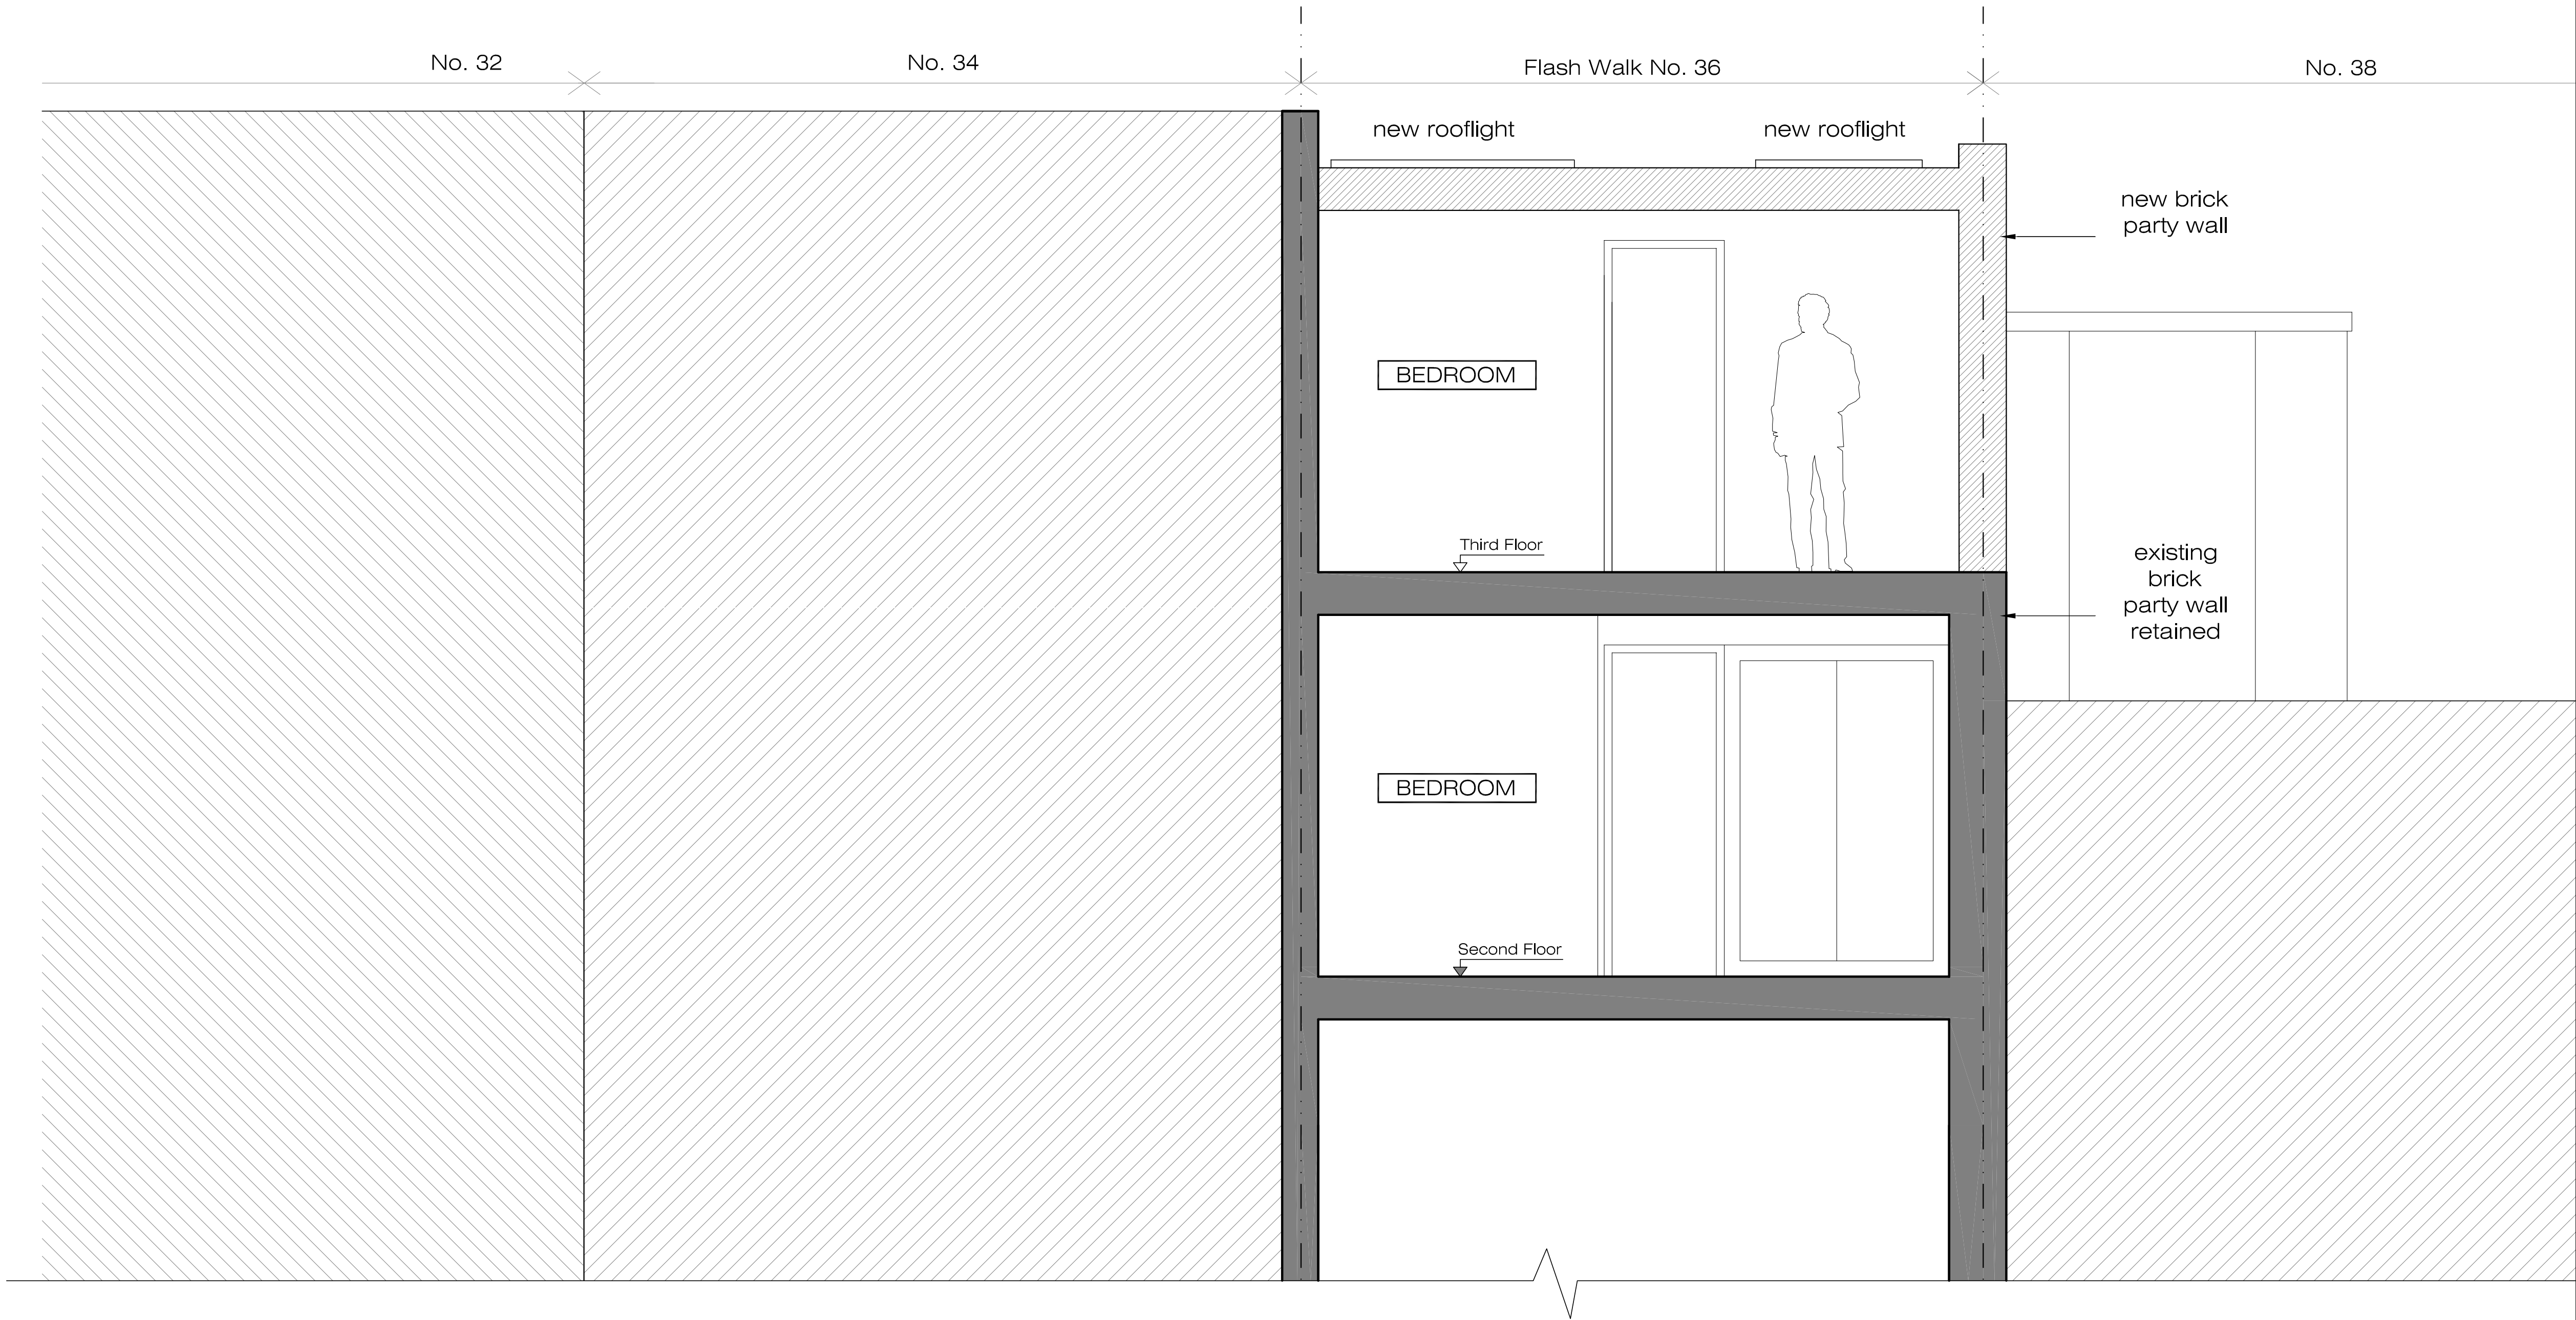

Ground Floor Office  
33 Belsize Lane  
London NW3 5AS

Office: +44 (0) 207 431 9014  
s.sandler@xularchitecture.co.uk  
www.xularchitecture.co.uk

#### PLEASE NOTE:

1. ALL DIMENSIONS TO BE CHECKED ON SITE BEFORE FABRICATION.  
2. CONTRACTOR TO REFER TO ENGINEERS DRAWINGS BEFORE PROCEEDING WITH WORKS.  
3. ALL DRAWINGS AND DESIGNS ARE COVERED BY DESIGN RIGHT (INTELLECTUAL PROPERTY), AND MAY NOT BE DISTRIBUTED, COPIED OR ISSUE WITHOUT WRITTEN PERMISSION OF THE ARCHITECT.  
4. ALL DESIGN CONCEPTS ARE THE SOLE PROPERTY OF THE ARCHITECT AND NO ADAPTATIONS, REPRODUCTIONS OR COPIES MAY BE MADE WITHOUT WRITTEN PERMISSION OF THE ARCHITECT.  
5. THESE DRAWINGS ARE SUBJECT TO ANY VARIATION REQUIRED OR RECOMMENDATION BY ANY STATUTORY AUTHORITY, OR FOR THE BETTER CARRYING OUT OF THE WORKS.  
6. SAMPLES TO BE PROVIDED BY CONTRACTOR FOR THE ARCHITECT APPROVAL.  
7. ALL FINISHES TO ARCHITECT SATISFACTION.  
8. ALL DRAWINGS TO BE APPROVED BY THE ARCHITECT BEFORE CONSTRUCTION.

#### ADDITIONAL NOTES:

#### REVISIONS

No	Date	Description Issue For	Issue By
00	02/09/14	PRE-PLANNING	GL
01	17/09/14	PRE-PLANNING	GL
02	31/10/14	PRE-PLANNING	CC
03	14/01/15	PLANNING	GL
04	12/02/15	PLANNING	CC

Client  
PRIVATE CLIENT

Project  
36 Flask Walk  
NW3 1HE

Title  
PROPOSED  
Section B-B

Scale	1/50@A3	Dwg. No.	Rev.
Date	12/02/15	PA-05	04
Drawn	CC	Project Number	14_18
Checked	SS		





**XUL**  
**ARCHITECTURE**

Ground Floor Office  
33 Belsize Lane  
London NW3 5AS

Office: +44 (0) 207 431 9014  
s.sandler@xularchitecture.co.uk  
www.xularchitecture.co.uk

PLEASE NOTE:

1. ALL DIMENSIONS TO BE CHECKED ON SITE BEFORE FABRICATION.
2. CONTRACTOR TO REFER TO ENGINEERS DRAWINGS BEFORE PROCEEDING WITH WORKS.
3. ALL DRAWINGS AND DESIGNS ARE COVERED BY DESIGN RIGHT (INTELLECTUAL PROPERTY), AND MAY NOT BE DISTRIBUTED, COPIED OR ISSUE WITHOUT WRITTEN PERMISSION OF THE ARCHITECT.
4. ALL DESIGN CONCEPTS ARE THE SOLE PROPERTY OF THE ARCHITECT AND NO ADAPTATIONS, REPRODUCTIONS OR COPIES MAY BE MADE WITHOUT WRITTEN PERMISSION OF THE ARCHITECT.
5. THESE DRAWINGS ARE SUBJECT TO ANY VARIATION REQUIRED OR RECOMMENDATION BY ANY STATUTORY AUTHORITY, OR FOR THE BETTER CARRYING OUT OF THE WORKS.
6. SAMPLES TO BE PROVIDED BY CONTRACTOR FOR THE ARCHITECT APPROVAL.
7. ALL FINISHES TO ARCHITECT SATISFACTION.
8. ALL DRAWINGS TO BE APPROVED BY THE ARCHITECT BEFORE CONSTRUCTION.

ADDITIONAL NOTES:

REVISIONS

No	Date	Description Issue For	Issue By
00	02/09/14	PRE-PLANNING	GL
01	17/09/14	PRE-PLANNING	GL
02	31/10/14	PRE-PLANNING	CC
03	14/01/15	PLANNING	GL
04	12/02/15	PLANNING	CC

Client  
**PRIVATE CLIENT**

Project 36 Flask Walk NW3 1HE		
Title PROPOSED Front Elevation		
Scale	1/50@A3	Dwg. No. PA-06
Date	12/02/15	Rev. 04
Drawn	CC	Project Number 14_18
Checked	SS	



PROPOSED KEY  
SCALE NTS



PROPOSED  
Rear Elevation  
SCALE 1/50@A3 PA-07



Ground Floor Office  
33 Belsize Lane  
London NW3 5AS

Office: +44 (0) 207 431 9014  
s.sandler@xularchitecture.co.uk  
www.xularchitecture.co.uk

PLEASE NOTE:

1. ALL DIMENSIONS TO BE CHECKED ON SITE BEFORE FABRICATION.
2. CONTRACTOR TO REFER TO ENGINEERS DRAWINGS BEFORE PROCEEDING WITH WORKS.
3. ALL DRAWINGS AND DESIGNS ARE COVERED BY DESIGN RIGHT (INTELLECTUAL PROPERTY), AND MAY NOT BE DISTRIBUTED, COPIED OR ISSUE WITHOUT WRITTEN PERMISSION OF THE ARCHITECT.
4. ALL DESIGN CONCEPTS ARE THE SOLE PROPERTY OF THE ARCHITECT AND NO ADAPTATIONS, REPRODUCTIONS OR COPIES MAY BE MADE WITHOUT WRITTEN PERMISSION OF THE ARCHITECT.
5. THESE DRAWINGS ARE SUBJECT TO ANY VARIATION REQUIRED OR RECOMMENDATION BY ANY STATUTORY AUTHORITY, OR FOR THE BETTER CARRYING OUT OF THE WORKS.
6. SAMPLES TO BE PROVIDED BY CONTRACTOR FOR THE ARCHITECT APPROVAL.
7. ALL FINISHES TO ARCHITECT SATISFACTION.
8. ALL DRAWINGS TO BE APPROVED BY THE ARCHITECT BEFORE CONSTRUCTION.


ADDITIONAL NOTES:

REVISIONS

No	Date	Description Issue For	Issue By
00	17/09/14	PRE-PLANNING	GL
01	31/10/14	PRE-PLANNING	CC
02	14/01/15	PLANNING	GL
03	12/02/15	PLANNING	CC
04	24/03/15	PLANNING	RW
05	15/04/15	PLANNING	RW

Client  
PRIVATE CLIENT

Project 36 Flask Walk NW3 1HE		
Title PROPOSED Rear Elevation		
Scale 1/50@A3	Dwg. No. PA-07	Rev. 05
Date 15/04/15	Project Number 14_18	
Drawn CC		
Checked SS		

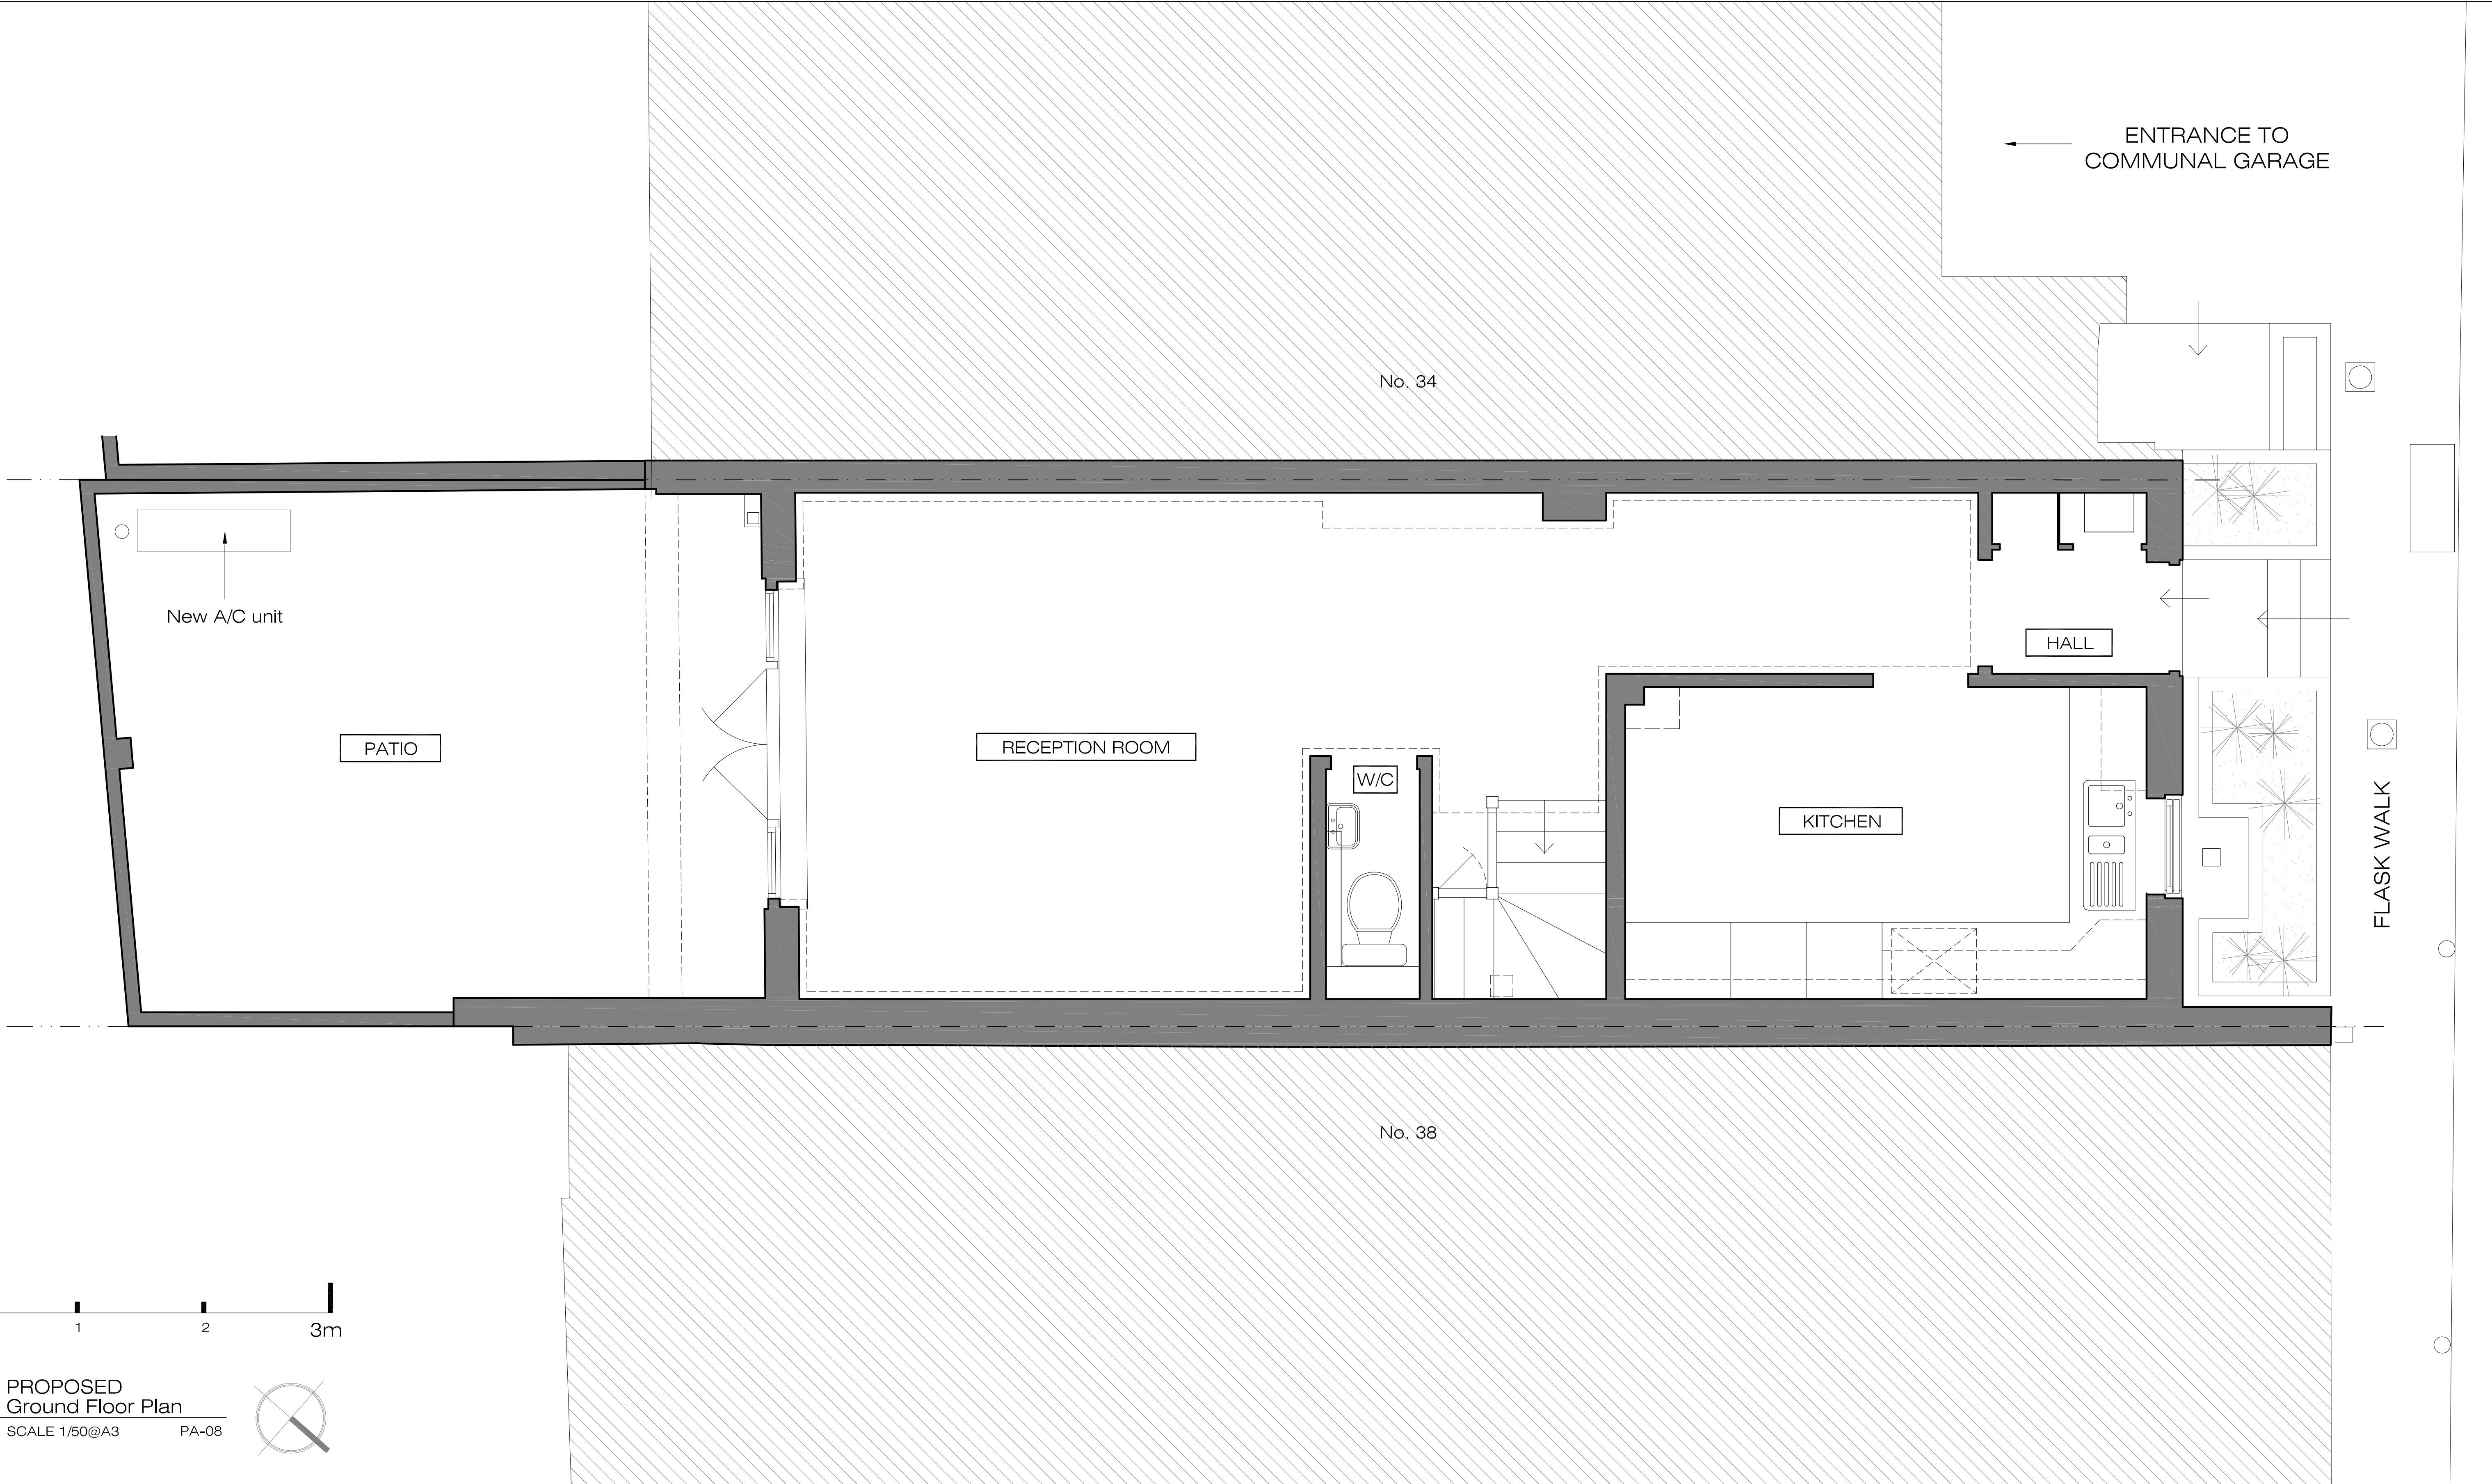

X

U

L

ARCHITECTURE

Ground

Floor

Office

33

Belsize

Lane

L

o

n

d

o

n

N

W

3

5

A

S

Office:

+44 (0) 207 431 9014

s . s a n d l e r @ x u l a r c h i t e c t u r e . c o . u k

www.xularchitecture.co.uk

PLEASE NOTE:		ADDITIONAL NOTES:		REVISIONS			Client PRIVATE CLIENT				
<div>1. ALL DIMENSIONS TO BE CHECKED ON SITE BEFORE FABRICATION. 2. CONTRACTOR TO REFER TO ENGINEERS DRAWINGS BEFORE PROCEEDING WITH WORKS. 3. ALL DRAWINGS AND DESIGNS ARE COVERED BY DESIGN RIGHT (INTELLECTUAL PROPERTY), AND MAY NOT BE DISTRIBUTED, COPIED OR ISSUE WITHOUT WRITTEN PERMISSION OF THE ARCHITECT. 4. ALL DESIGN CONCEPTS ARE THE SOLE PROPERTY OF THE ARCHITECT AND NO ADAPTATIONS, REPRODUCTIONS OR COPIES MAY BE MADE WITHOUT WRITTEN PERMISSION OF THE ARCHITECT. 5. THESE DRAWINGS ARE SUBJECT TO ANY VARIATION REQUIRED OR RECOMMENDATION BY ANY STATUTORY AUTHORITY, OR FOR THE BETTER CARRYING OUT OF THE WORKS. 6. SAMPLES TO BE PROVIDED BY CONTRACTOR FOR THE ARCHITECT APPROVAL. 7. ALL FINISHES TO ARCHITECT SATISFACTION. 8. ALL DRAWINGS TO BE APPROVED BY THE ARCHITECT BEFORE CONSTRUCTION.</div>				No	Date	Description Issue For	Issue By	Project			
				00	15/04/15	PLANNING	RW	36 Flask Walk NW3 1HE			
										Title PROPOSED Ground Floor Plan	
				Scale 1/50@A3		Dwg. No.		Rev.			
				Date 15/04/15		PA-08		00			
				Drawn CC		Project Number		14_18			
				Checked SS							