



Project:
277a Grays Inn Road
Drawing:
Proposed
South Elevation
Scale:
1:200@A2
Drawing Number:
126 - 1403
Date:
June 2014
Status:
PLANNING
Revisions:
A: 00.00.00 - Revisions

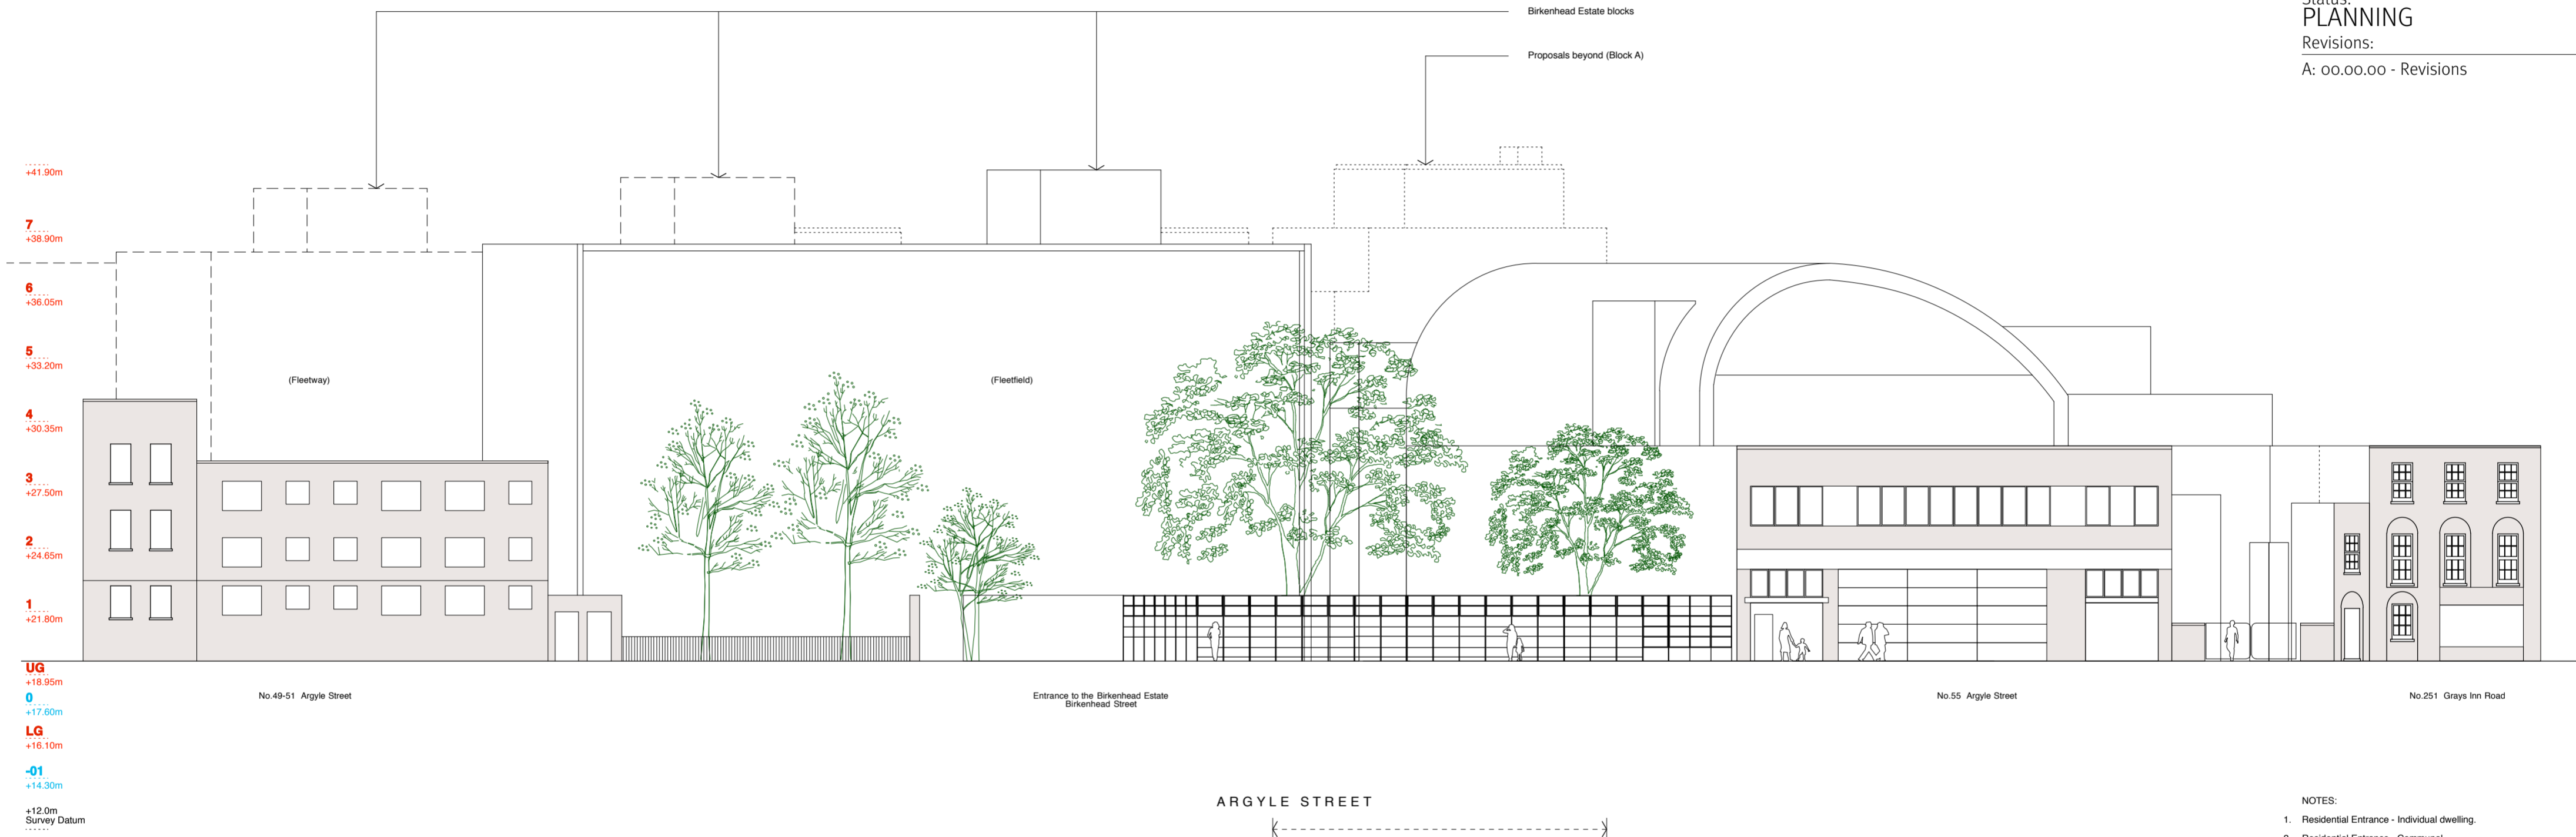

- NOTES:
1. Residential Entrance - Individual dwelling.
 2. Residential Entrance - Communal
 3. B1 Entrance.
 4. Cafe / Gallery Entrance
 5. Proposed new facing brick TYPE 1. Stock brick in running bond with flush mortar joints generally. Standard size, colour and type to be agreed.
 6. Proposed new facing brick TYPE 2. Stock brick in running bond with flush mortar joints generally. Standard size, colour and type to be agreed.
 7. Re-used, reclaimed brick from the existing building.
 8. Anodised aluminium thermally broken double glazed windows and doors.
 9. Painted steel balcony / balustrade
 10. Glass balustrade.
 11. Anodised aluminium cladding.
 12. Refuse / Recycling store with anodized aluminium access doors.
 13. Raised planting beds.

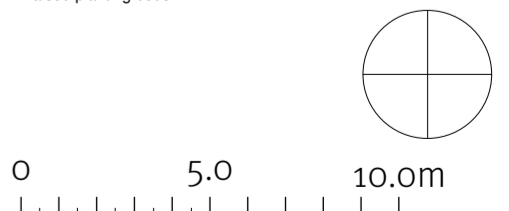

2-10 Adam Street,
London WC2N 6AA
www.materialarchitects.co.uk

© Material Architects Ltd. No implied licence exists. This drawing must not be used to calculate areas for the purposes of valuation. Do not scale this drawing for construction. All dimensions to be checked on site by the contractor and such dimensions to be their responsibility. All work must comply with relevant British Standards & Building Regulations. Drawing errors and omissions to be reported to the Architect.