

Project:  
277a Grays Inn Road  
Drawing:  
Elevation Detail  
West Elevation  
Extract (ii)  
Scale:  
1:50@A2  
Drawing Number:  
126 - 1506  
Date:  
June 2014  
Status:  
PLANNING  
Revisions:

A: 00.00.00 - Revisions


Material Notes




Integrated Soft Landscaping throughout. Bio-Diverse & Sedum roofs. Areas of relief in the brick work and changes in bond & colour




New facing brick in complementary tones and texture utilised with localised areas of re-used London stock brick.

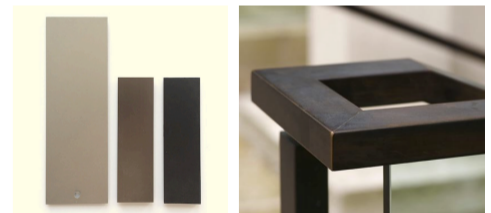


Metallic finishes used in contrast to the brick texture. Anodised Aluminium windows. Darker tonal colours to complement the brick.

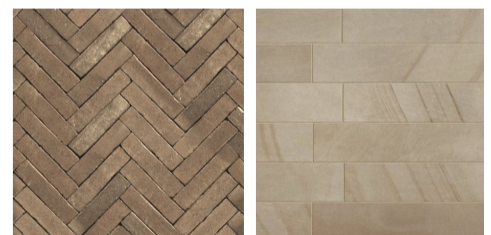

Individual & shared residential entrances differentiated. Brick & Buff sandstone paving.

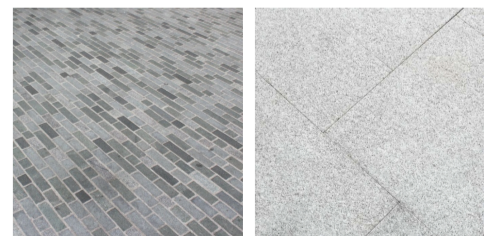

Open space and commercial entrances. Mid & warm grey granite paving.

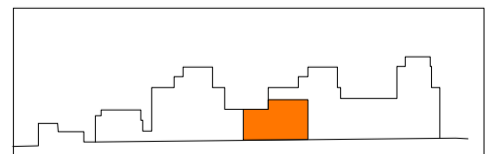


0 1.0 3.0m

2-10 Adam Street,  
London WC2N 6AA  
www.materialarchitects.co.uk

© Material Architects Ltd. No implied licence exists. This drawing must not be used to calculate areas for the purposes of valuation. Do not scale this drawing for construction. All dimensions to be checked on site by the contractor and such dimensions to be their responsibility. All work must comply with relevant British Standards & Building Regulations. Drawing errors and omissions to be reported to the Architect.



EXTRACT (ii) FROM WEST ELEVATION - FACING BIRKENHEAD ESTATE (READ WITH DRAWING No 1505)

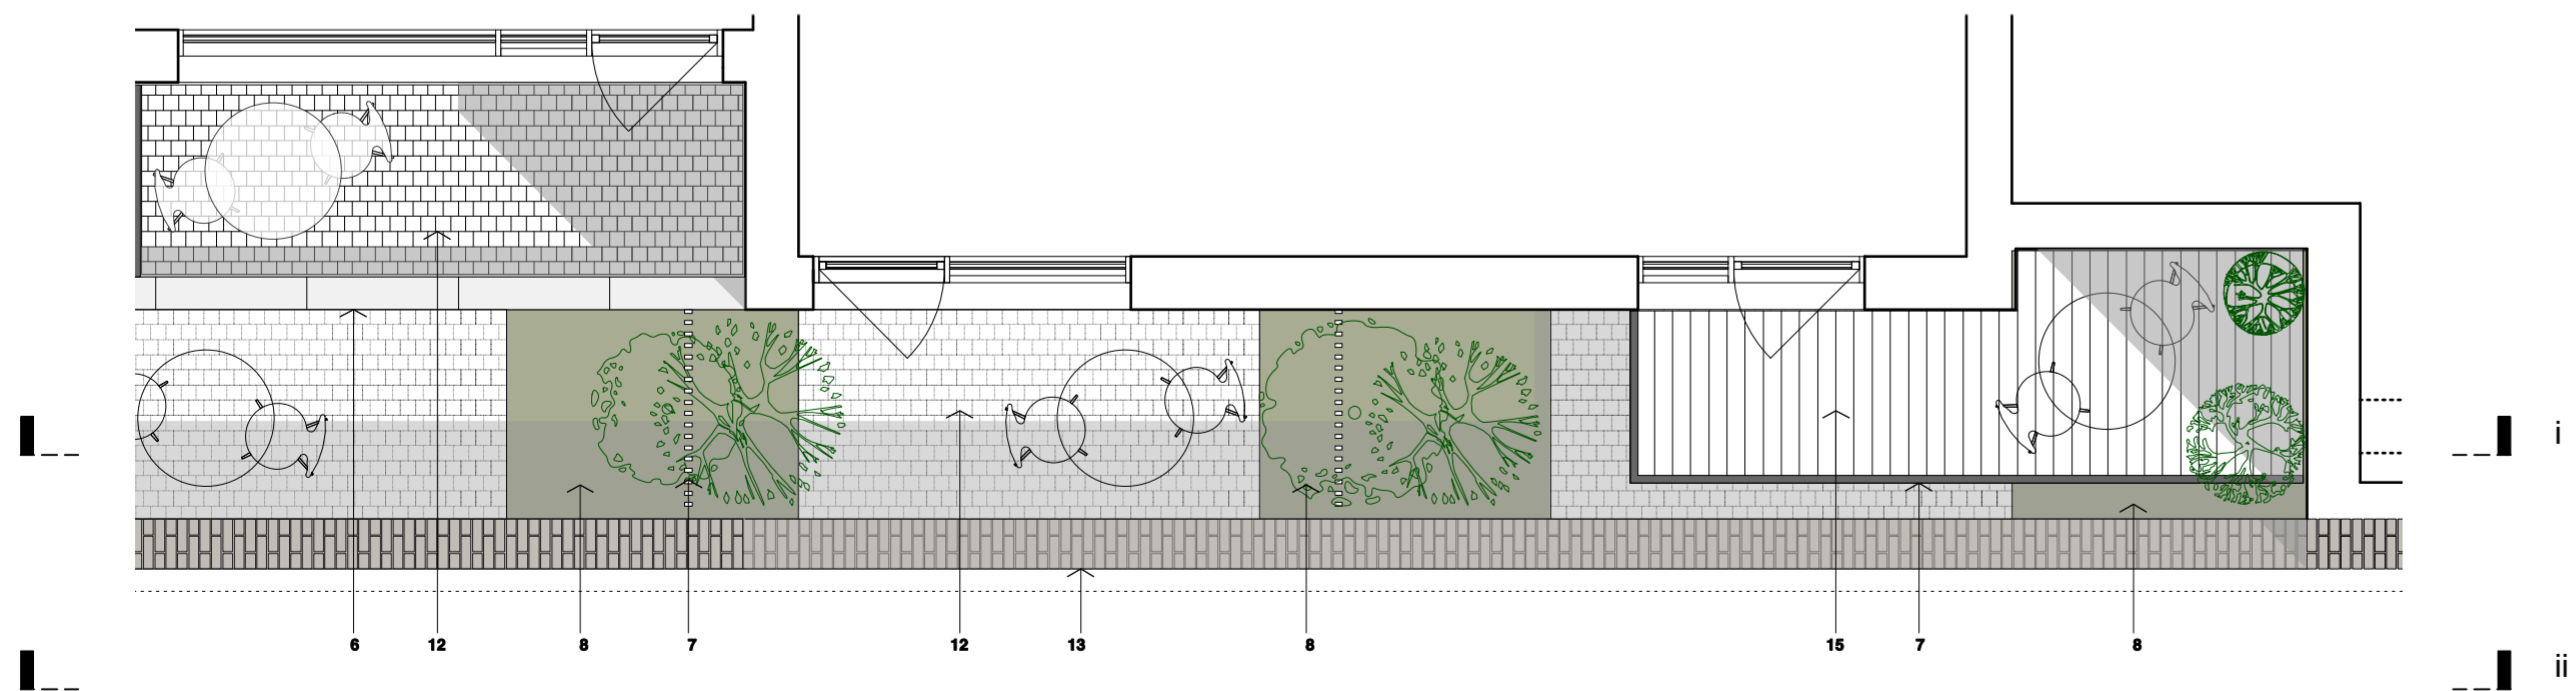

EXTRACT FROM FLOOR PLAN

NOTES:

- Proposed new facing brick TYPE 1. Stock brick in running bond with flush mortar joints generally. Standard size, colour and type to be agreed.
- Proposed new facing brick TYPE 2. Stock brick in running bond with flush mortar joints generally. Standard size, colour and type to be agreed.
- Anodised aluminium thermally broken double glazed windows and doors
- Anodised aluminium cladding
- Concrete fascia / canopy
- Concrete capping stone
- Painted steel balcony / balustrade
- Raised planting beds.
- Bio-Diverse green roof
- Paving TYPE 1 - Individual Entrance
- Paving TYPE 2 - Communal Entrance
- Paving TYPE 3 - Open Space
- Re-used, reclaimed brick from the existing building.
- New boundary wall to BH Estate rebuilt using reclaimed bricks. Height varies.
- Timber decking