

**NOTES:**

ALL SCALES/DIMENSIONS FOR PLANNING PURPOSES ONLY.

revA	Amended.	28/04/15
------	----------	----------

DRAWING TITLE

**Part Ground and Mezzanine  
Floor Plans as Existing**

ADDRESS

**309 Kentish Town Road  
London NW5**


PROJECT NAME	DATE
<b>Rear and Roof Extensions</b>	<b>April 2015</b>
	SCALE
	<b>1:100 @ A3</b>

CLIENT	DRAWING NO.
<b>Create REIT</b>	<b>22595-05 revA</b>

**Fresson & Tee**  
CHARTERED SURVEYORS

1 SANDWICH STREET  
LONDON WC1H 9PF

Tel: (020) 7391 7100 Fax: (020) 7391 7121

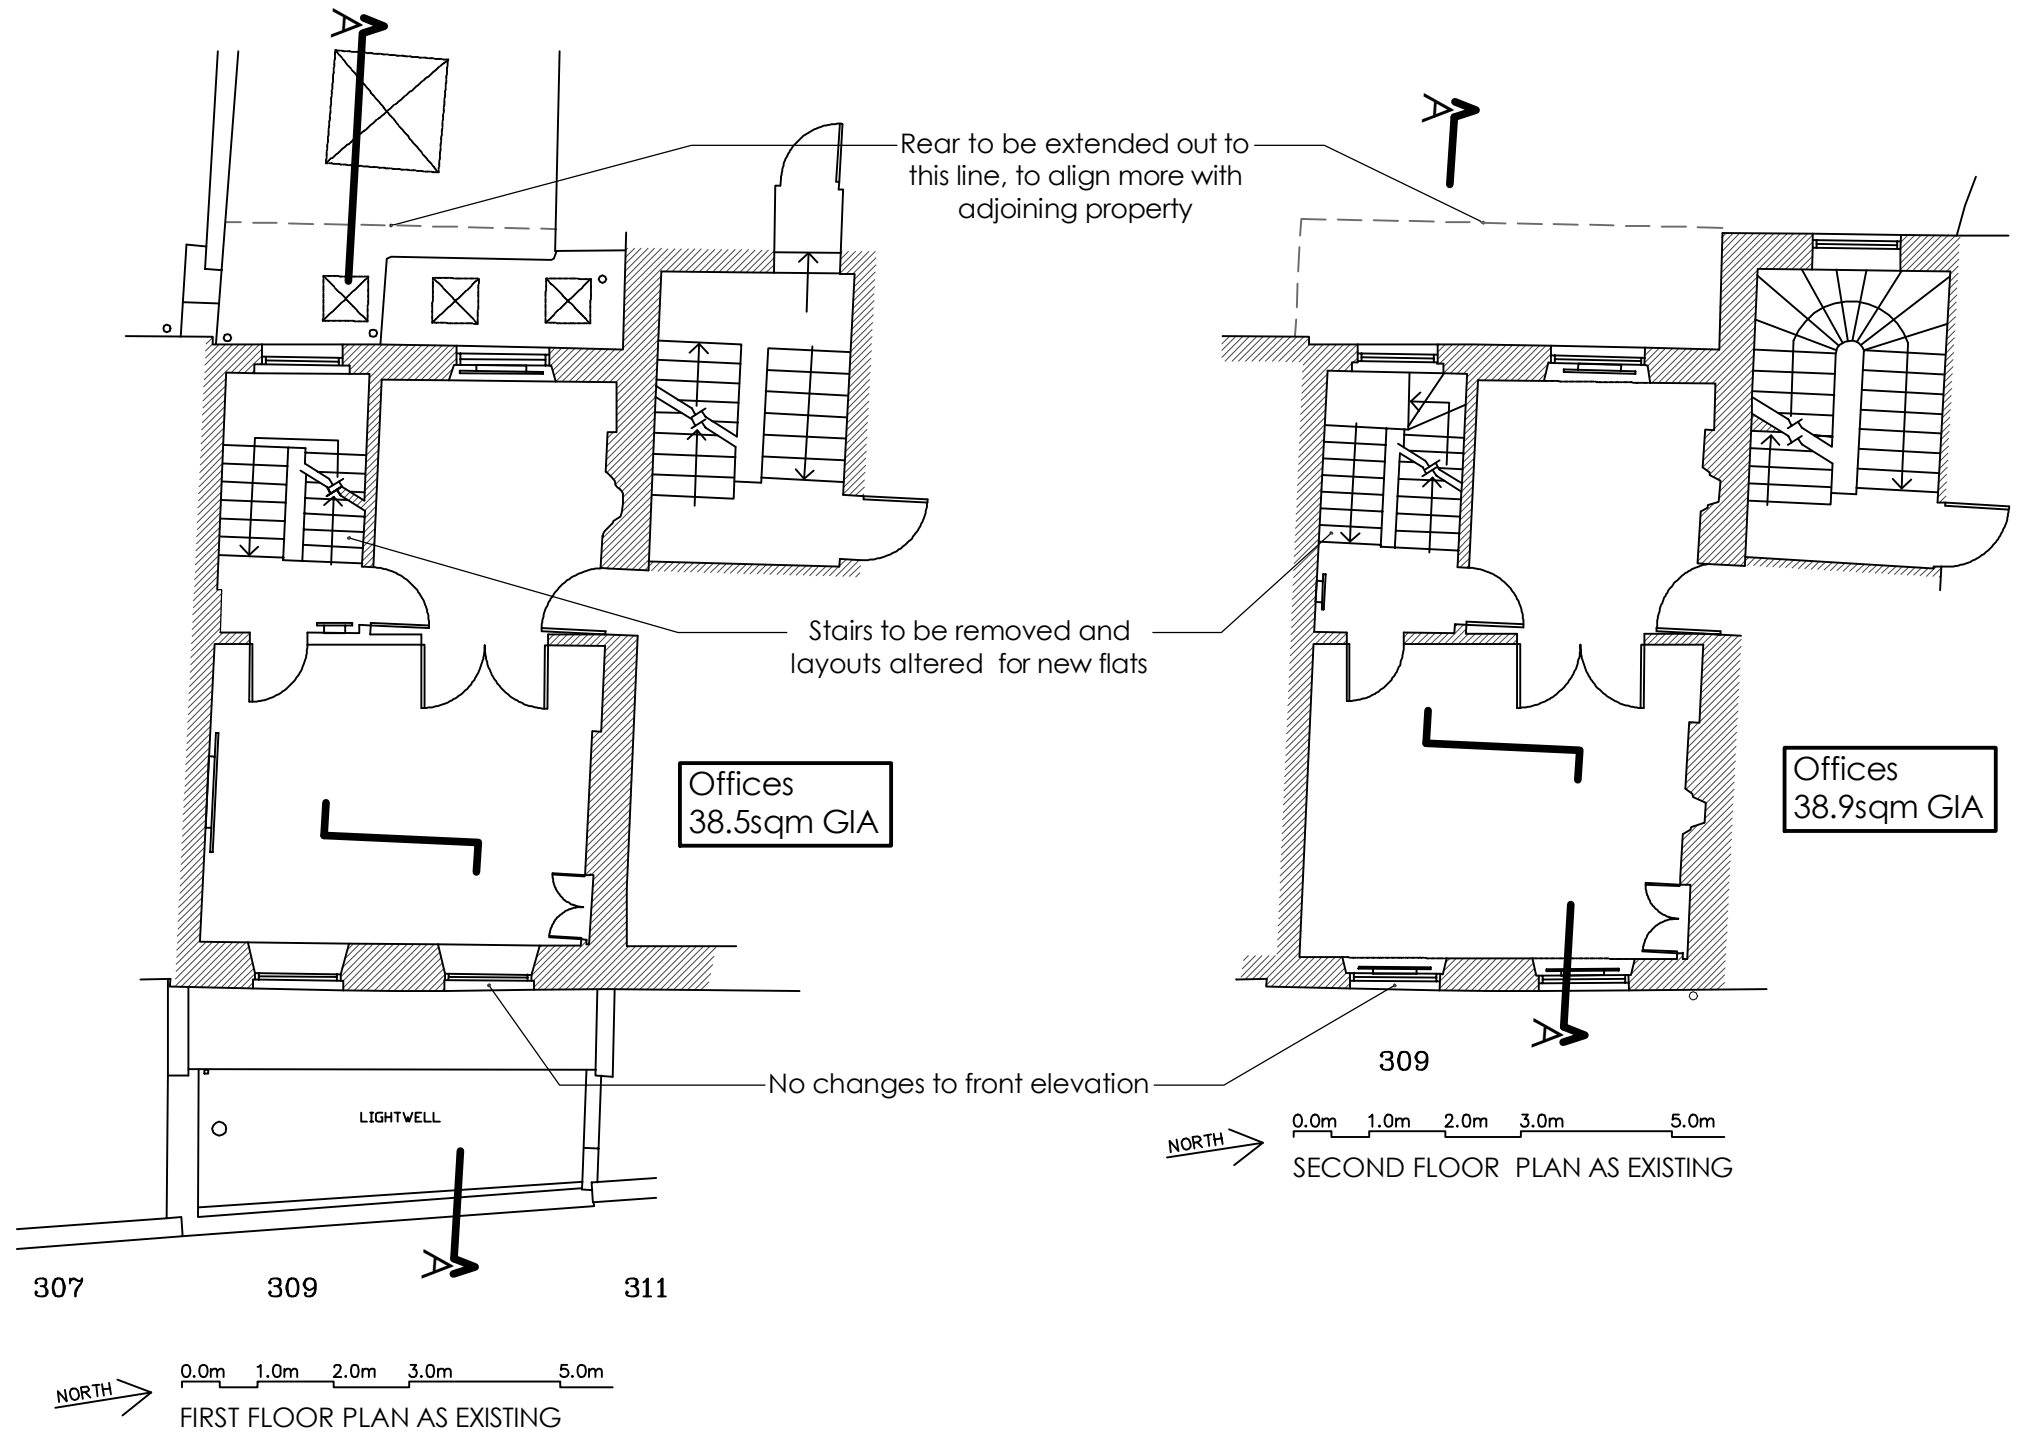

**NOTES:**

ALL SCALES/DIMENSIONS FOR PLANNING PURPOSES ONLY.

revA	Amended.	28/04/15
------	----------	----------

DRAWING TITLE	<b>First and Second Floor Plans as Existing</b>
---------------	---

ADDRESS	<b>309 Kentish Town Road London NW5</b>
---------	---


PROJECT NAME	<b>Rear and Roof Extensions</b>	DATE	<b>April 2015</b>
		SCALE	<b>1:100 @ A3</b>


CLIENT	<b>Create REIT</b>	DRAWING NO.	<b>22595-06 revA</b>
--------	--------------------	-------------	--------------------------




1 SANDWICH STREET  
LONDON WC1H 9PF

Tel: (020) 7391 7100 Fax: (020) 7391 7121

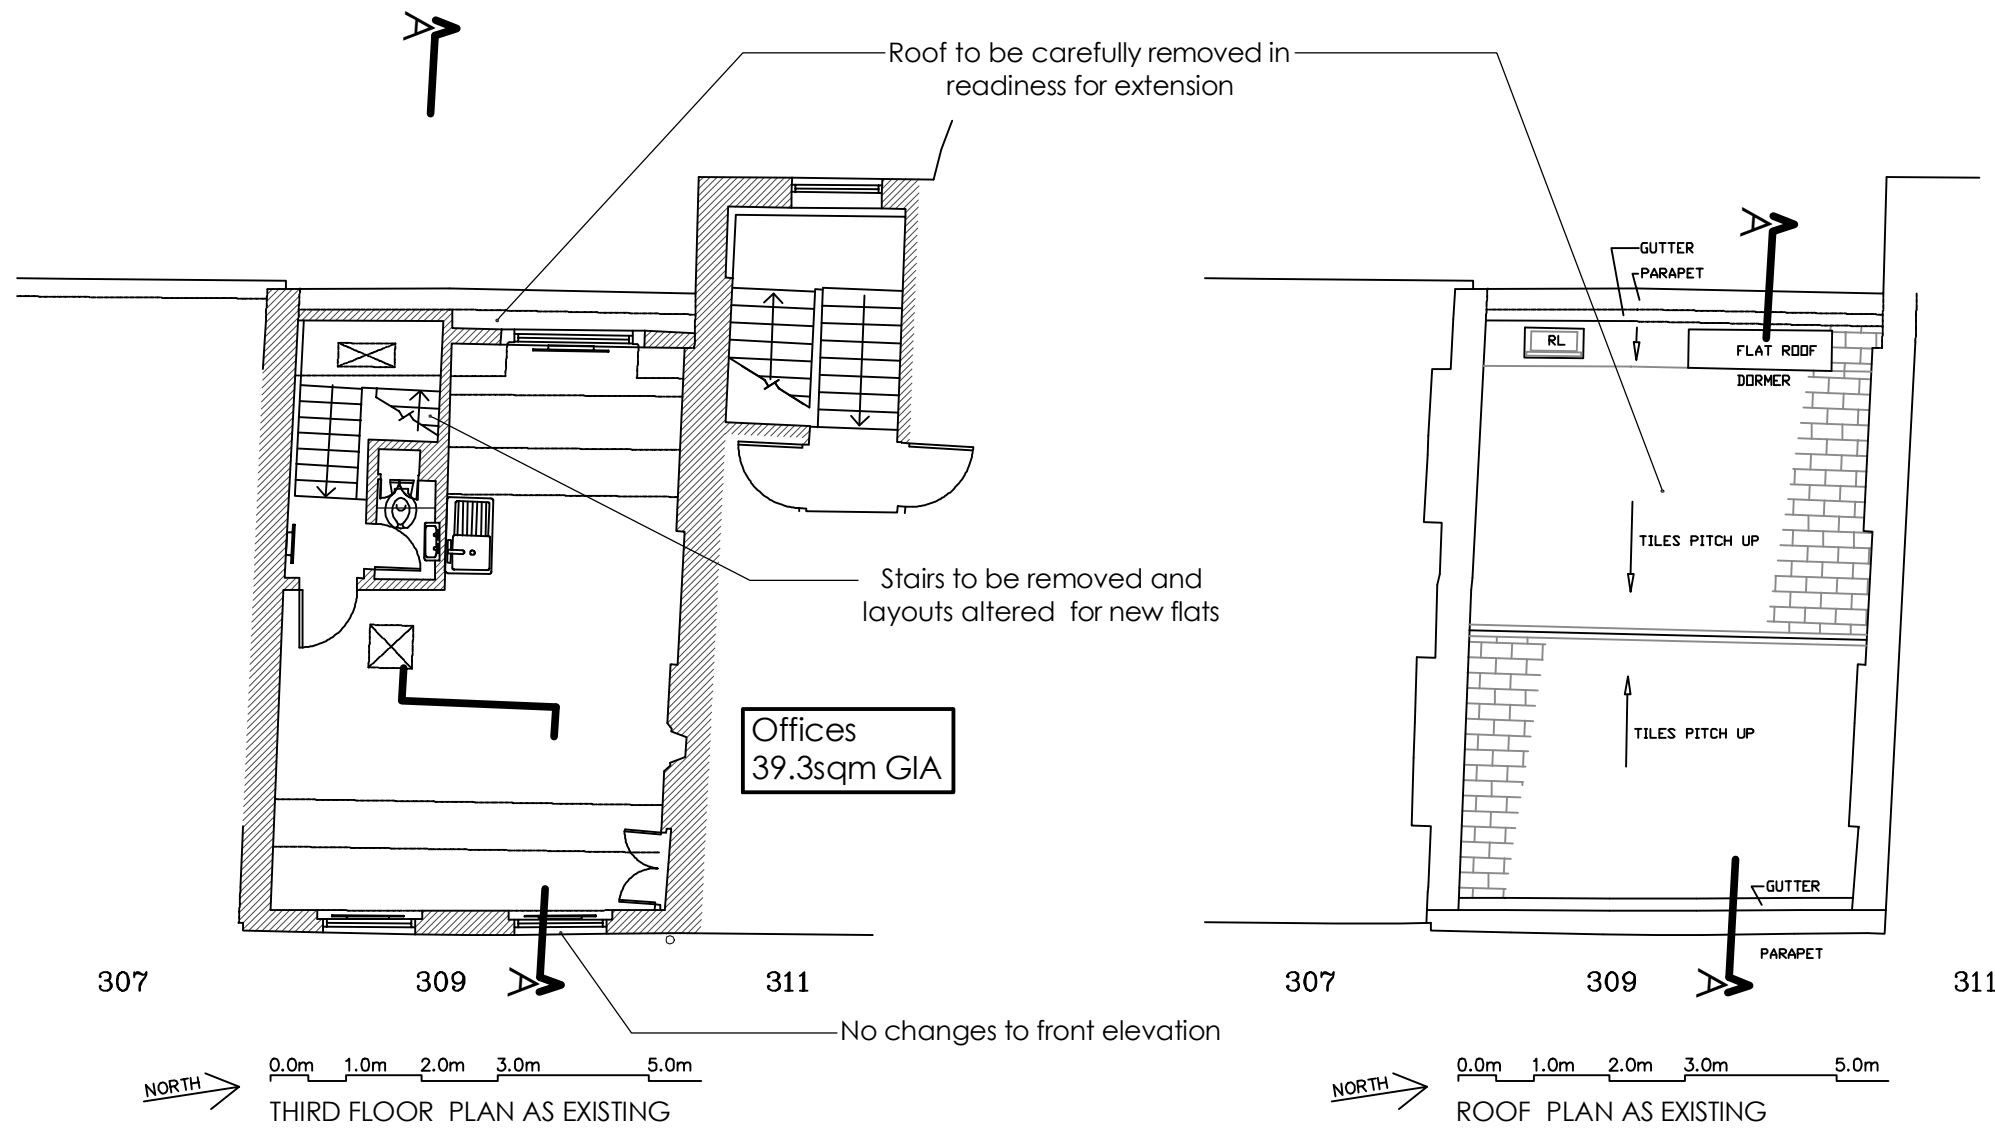

<b>NOTES:</b>		
ALL SCALES/DIMENSIONS FOR PLANNING PURPOSES ONLY.		
revA	Amended.	28/04/15
DRAWING TITLE		
<b>Third Floor and Roof Plans as Existing</b>		
ADDRESS		
<b>309 Kentish Town Road London NW5</b>		
PROJECT NAME	DATE	
<b>Rear and Roof Extensions</b>	<b>April 2015</b>	
	SCALE	
	<b>1:100 @ A3</b>	
CLIENT	DRAWING NO.	
<b>Create REIT</b>	<b>22595-07 revA</b>	
 <b>Fresson &amp; Tee</b> <small>CHARTERED SURVEYORS</small>		
1 SANDWICH STREET LONDON WC1H 9PF Tel: (020) 7391 7100 Fax: (020) 7391 7121		

SECTION A-A AS EXISTING  
THROUGH 309 TOWARDS 311

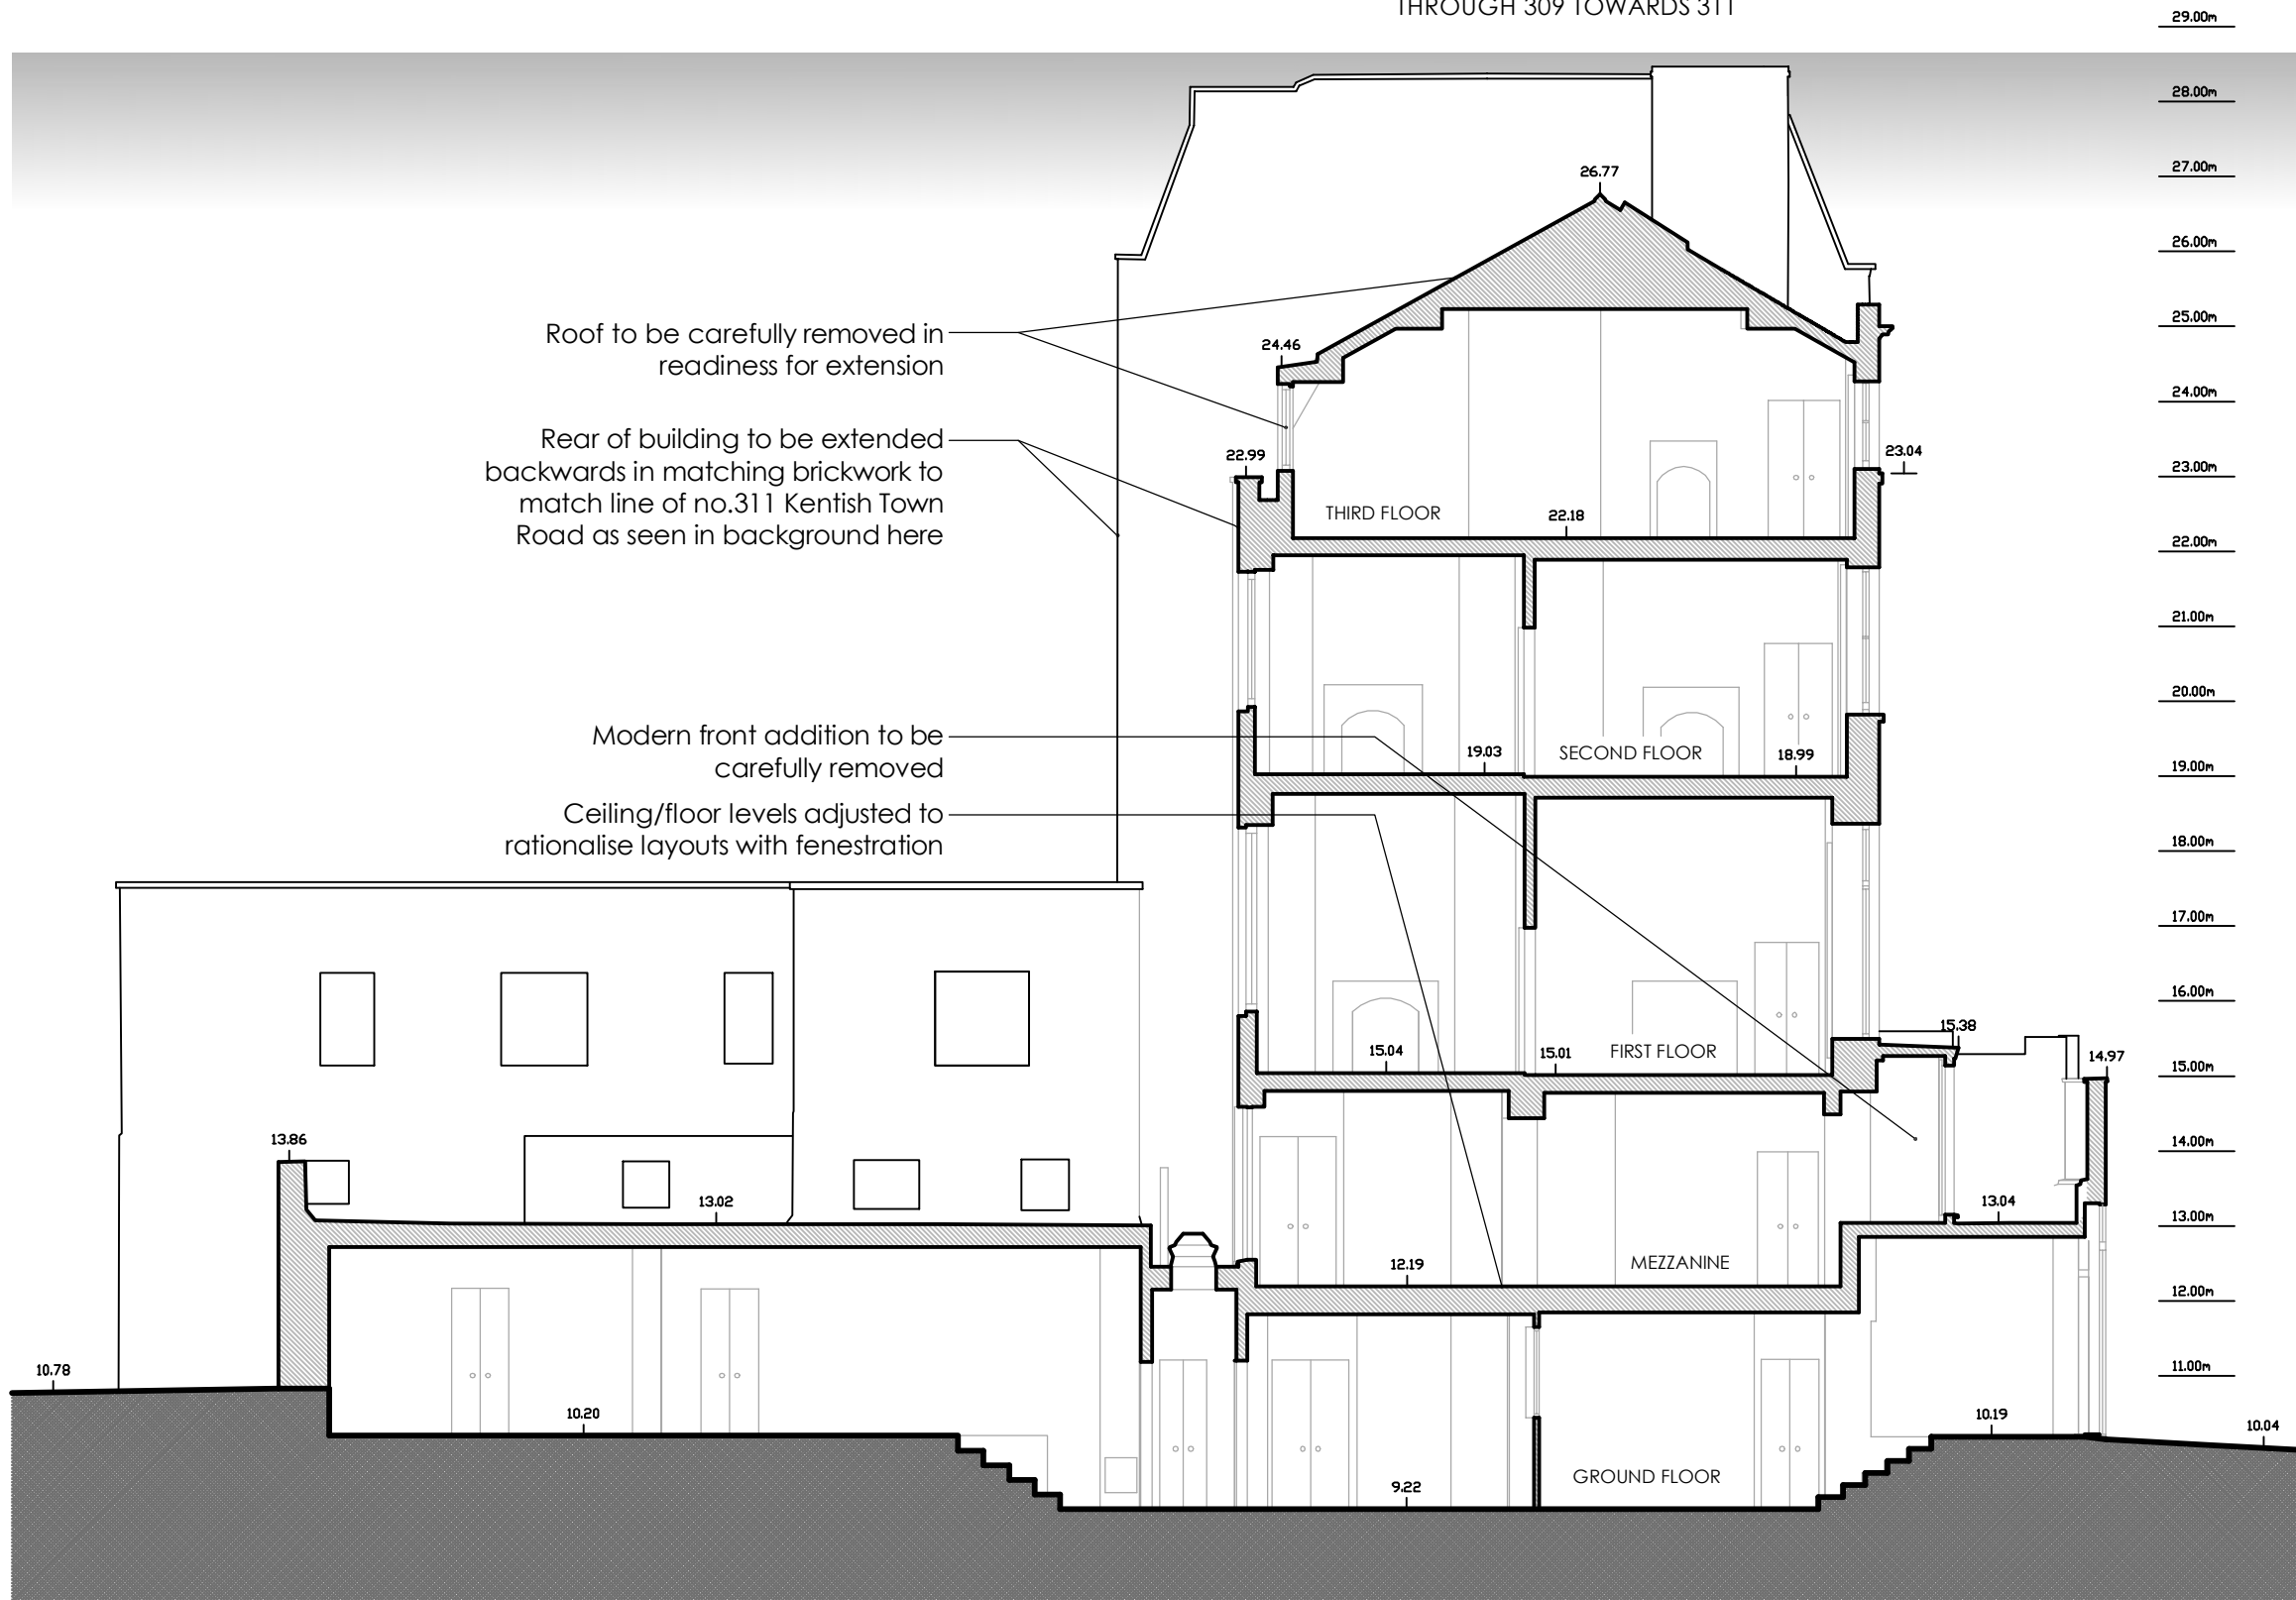

**NOTES:**

ALL SCALES/DIMENSIONS FOR PLANNING PURPOSES ONLY.

revA	Amended.	28/04/15
------	----------	----------

DRAWING TITLE  
**Section A-A  
as Existing**

ADDRESS  
**309 Kentish Town Road  
London NW5**

PROJECT NAME <b>Rear and Roof Extensions</b>	DATE <b>April 2015</b>
	SCALE <b>1:100 @ A3</b>

CLIENT <b>Create REIT</b>	DRAWING NO. <b>22595-09 revA</b>
------------------------------	---



1 SANDWICH STREET  
LONDON WC1H 9PF  
Tel: (020) 7391 7100 Fax: (020) 7391 7121



**NOTES:**

ALL SCALES/DIMENSIONS FOR PLANNING PURPOSES ONLY.

DRAWING TITLE

**Front Elevation  
as Existing**

ADDRESS

**309 Kentish Town Road  
London NW5**

PROJECT NAME

**Rear and Roof Extensions**

DATE  
**April 2015**

SCALE  
**1:100 @ A3**

CLIENT

**Create REIT**


DRAWING NO.  
**22595-10**



1 SANDWICH STREET  
LONDON WC1H 9PF

Tel: (020) 7391 7100 Fax: (020) 7391 7121

REAR ELEVATION AS EXISTING

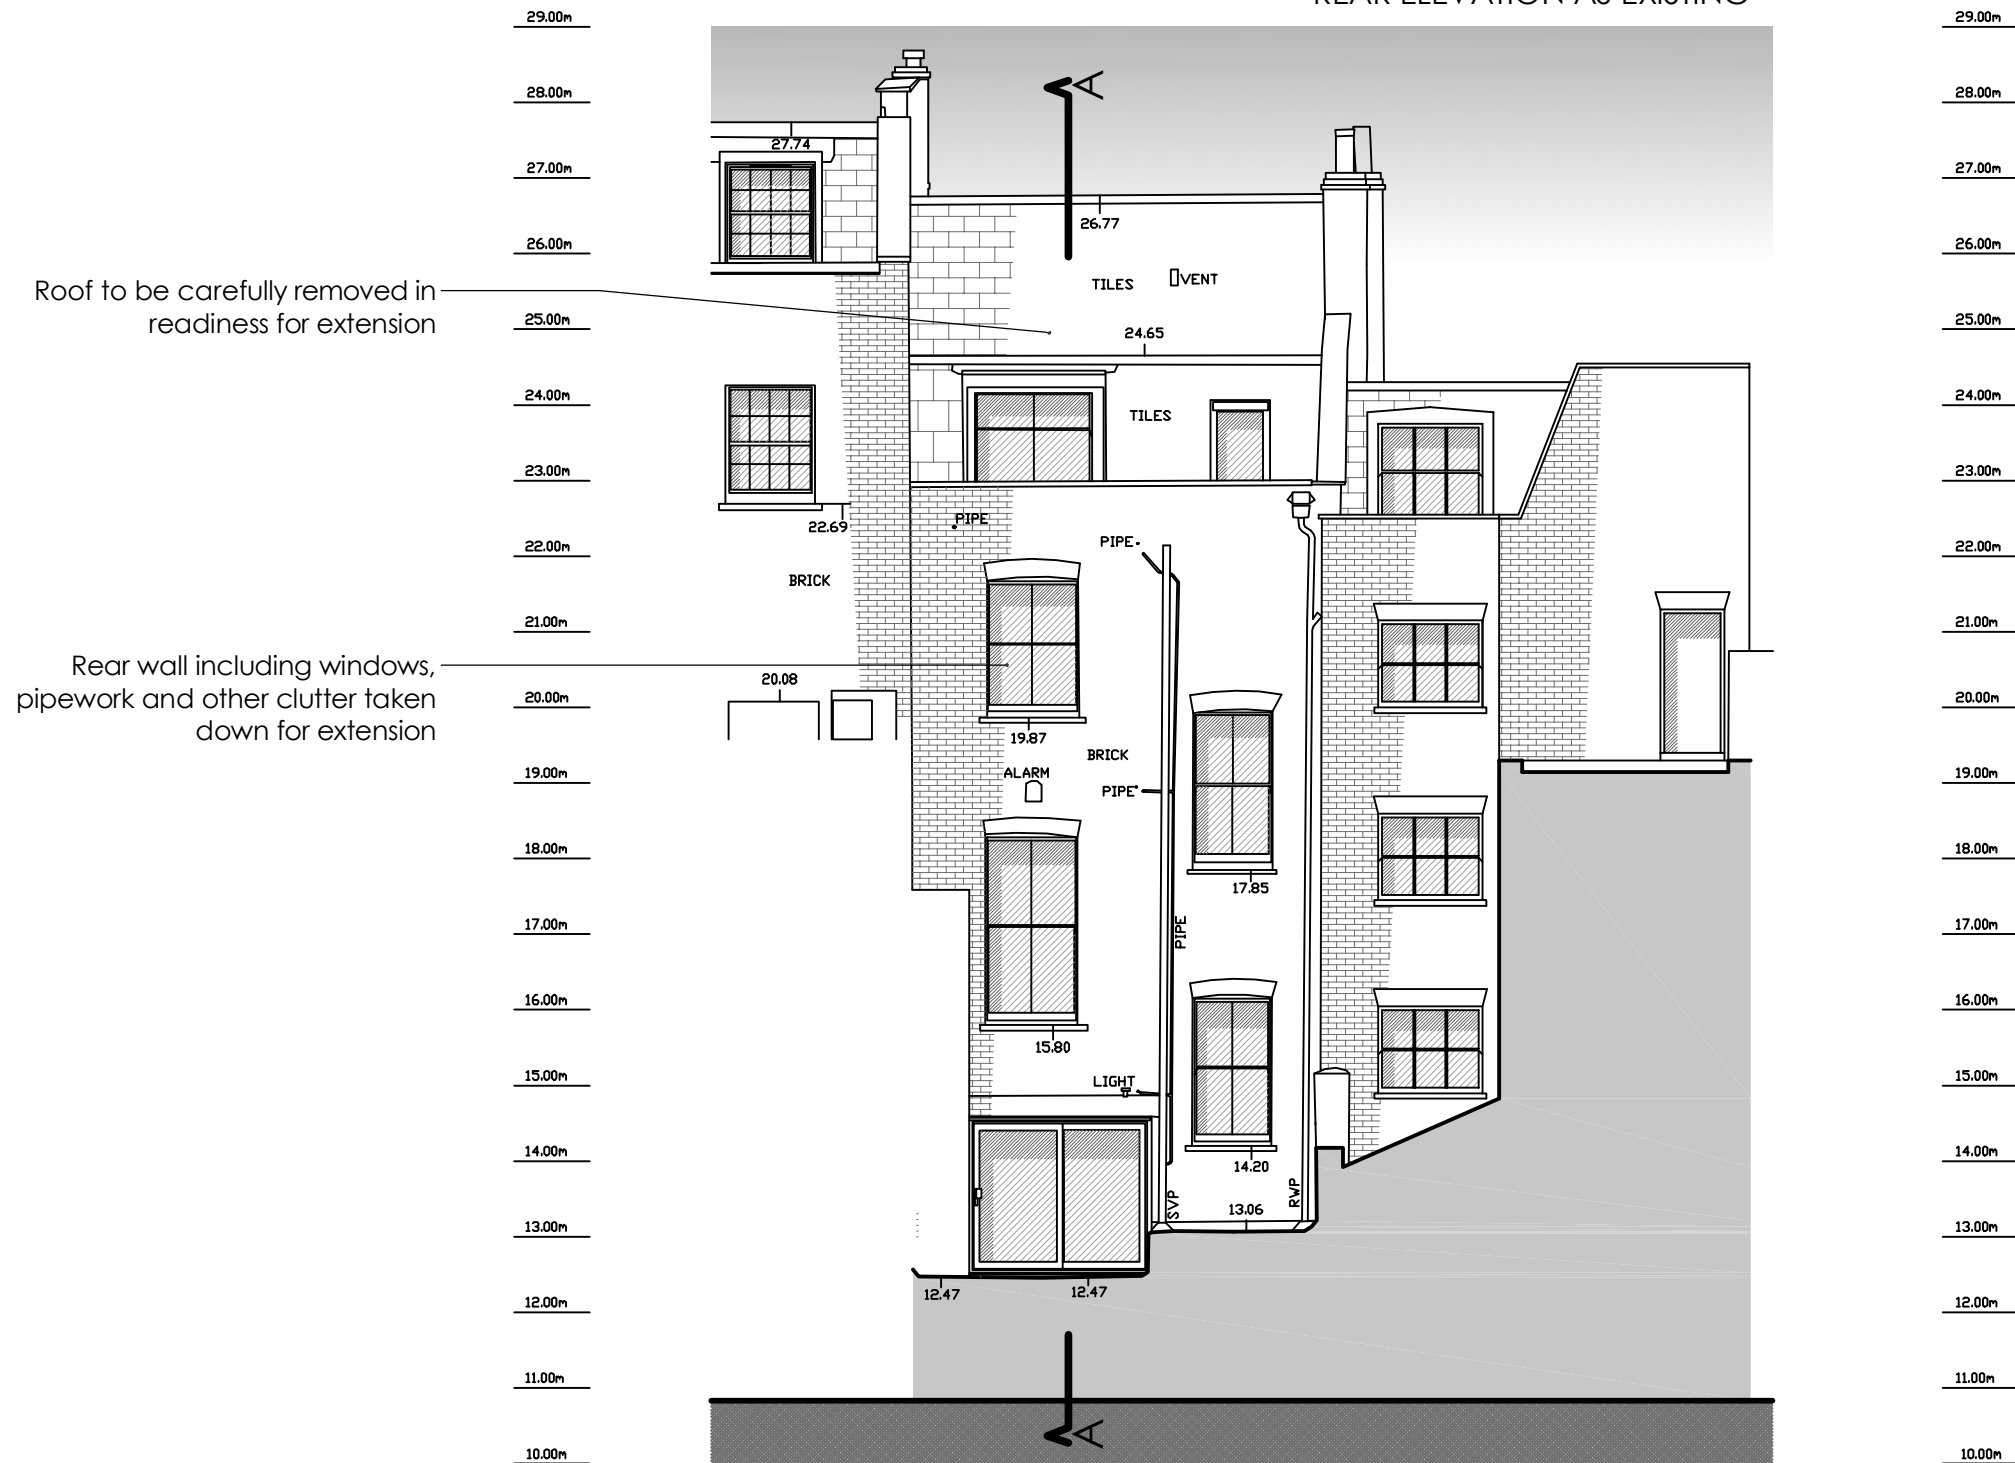

**NOTES:**

ALL SCALES/DIMENSIONS FOR PLANNING PURPOSES ONLY.

DRAWING TITLE		<b>Rear Elevation as Existing</b>	
ADDRESS		<b>309 Kentish Town Road London NW5</b>	
PROJECT NAME	DATE	<b>April 2015</b>	
<b>Rear and Roof Extensions</b>			
		SCALE <b>1:100 @ A3</b>	
CLIENT	DRAWING NO.	<b>22595-11</b>	
<b>Create REIT</b>			



1 SANDWICH STREET  
LONDON WC1H 9PF  
Tel: (020) 7391 7100 Fax: (020) 7391 7121