

STANDARD NOTES:


CONTRACTORS MUST VERIFY ALL DIMENSIONS ON SITE BEFORE COMMENCING WORK. FIGURED DIMENSIONS TO TAKE PRECEDENCE OVER SCALED DIMENSIONS.

ALL MECHANICAL, ELECTRICAL & STRUCTURAL LAYOUTS ETC. ARE INDICATIVE.


THE ARCHITECT IS TO BE NOTIFIED OF ANY DISCREPANCIES IN THE DRAWINGS IMMEDIATELY & ANY DISCREPANCY IN SITE CONDITIONS TO THOSE NOTIFIED ON THE DRAWINGS TO BE CONVEYED TO THE ARCHITECT PRIOR TO COMMENCEMENT OF AFFECTED WORK.

THIS DRAWING IS TO BE READ IN CONJUNCTION WITH ALL OTHER DRAWINGS IN THE ED/210 BHS SERIES IN ADDITION TO ALL ACCOMPANYING SCHEDULES & SPECIFICATIONS.


THE COPYRIGHT OF THIS DRAWING IS RESERVED & IT MUST NOT BE DISTRIBUTED OR COPIED WITHOUT THE PRIOR CONSENT OF THE AUTHOR. ELECTRONIC FILES MUST NOT BE ALTERED OR COPIED.

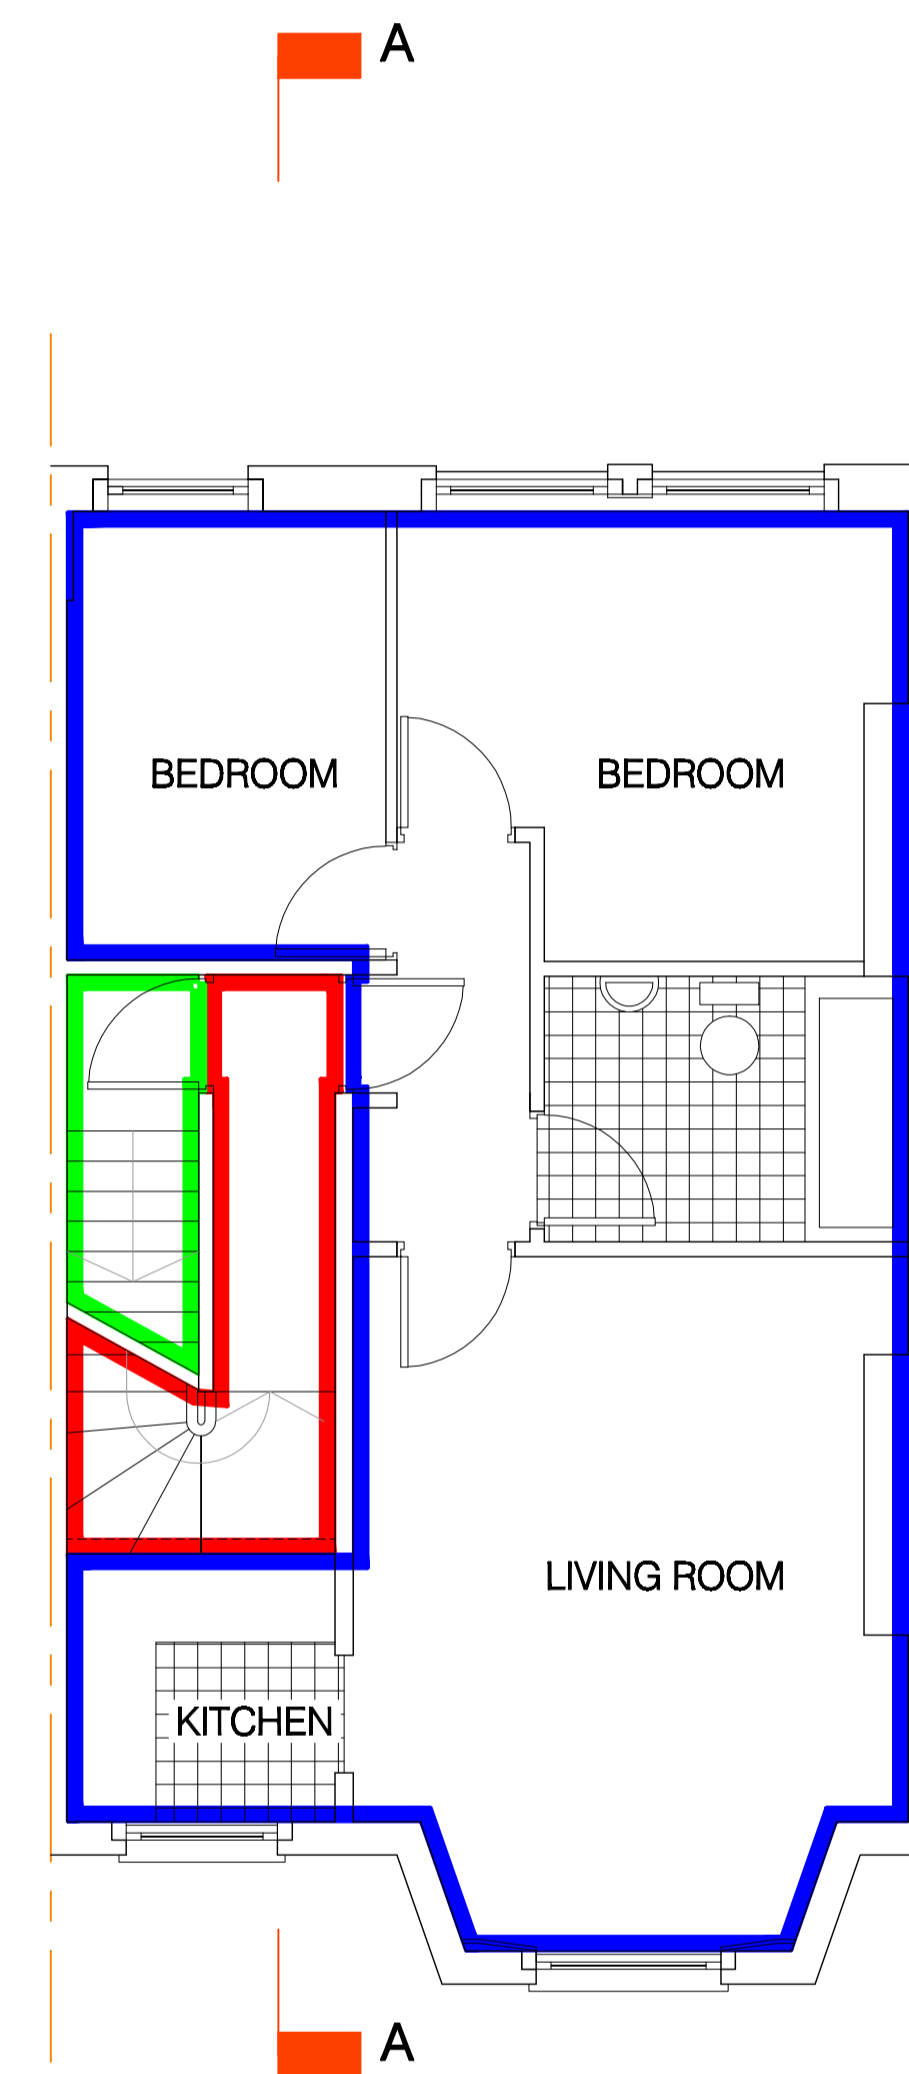


FIRST FLOOR PLAN

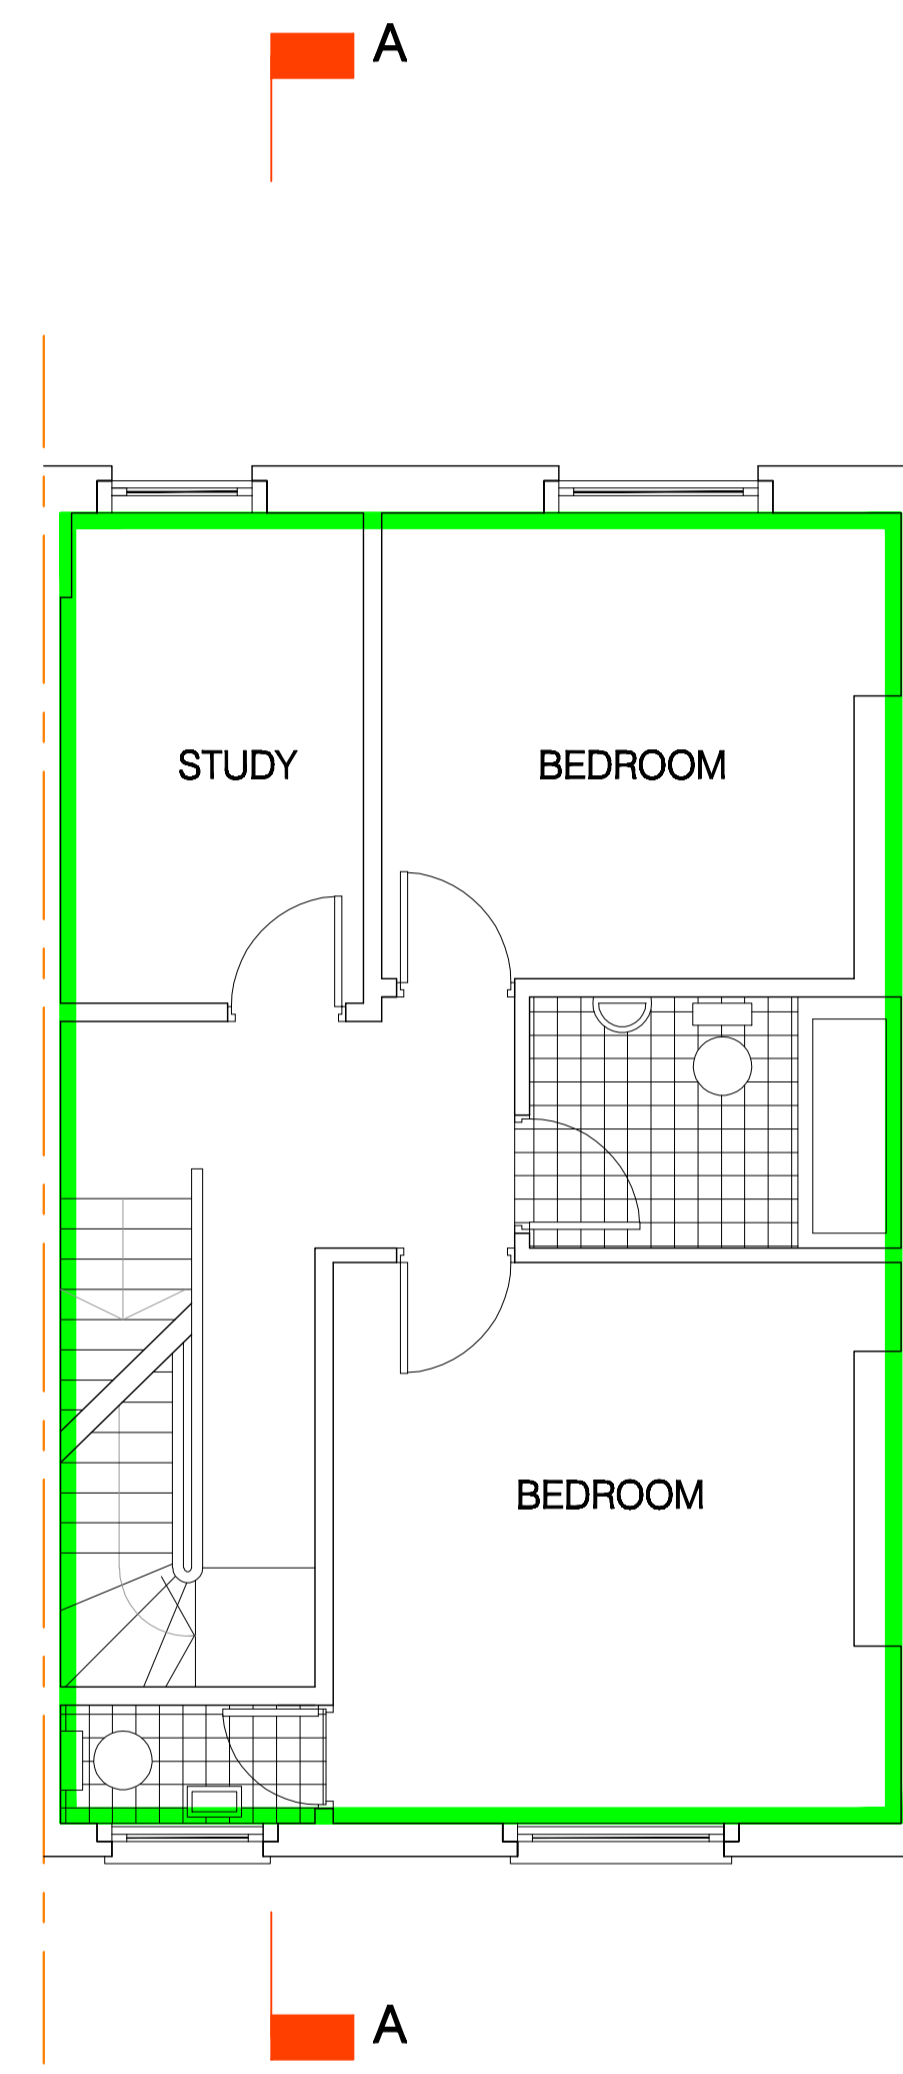

SECOND FLOOR PLAN

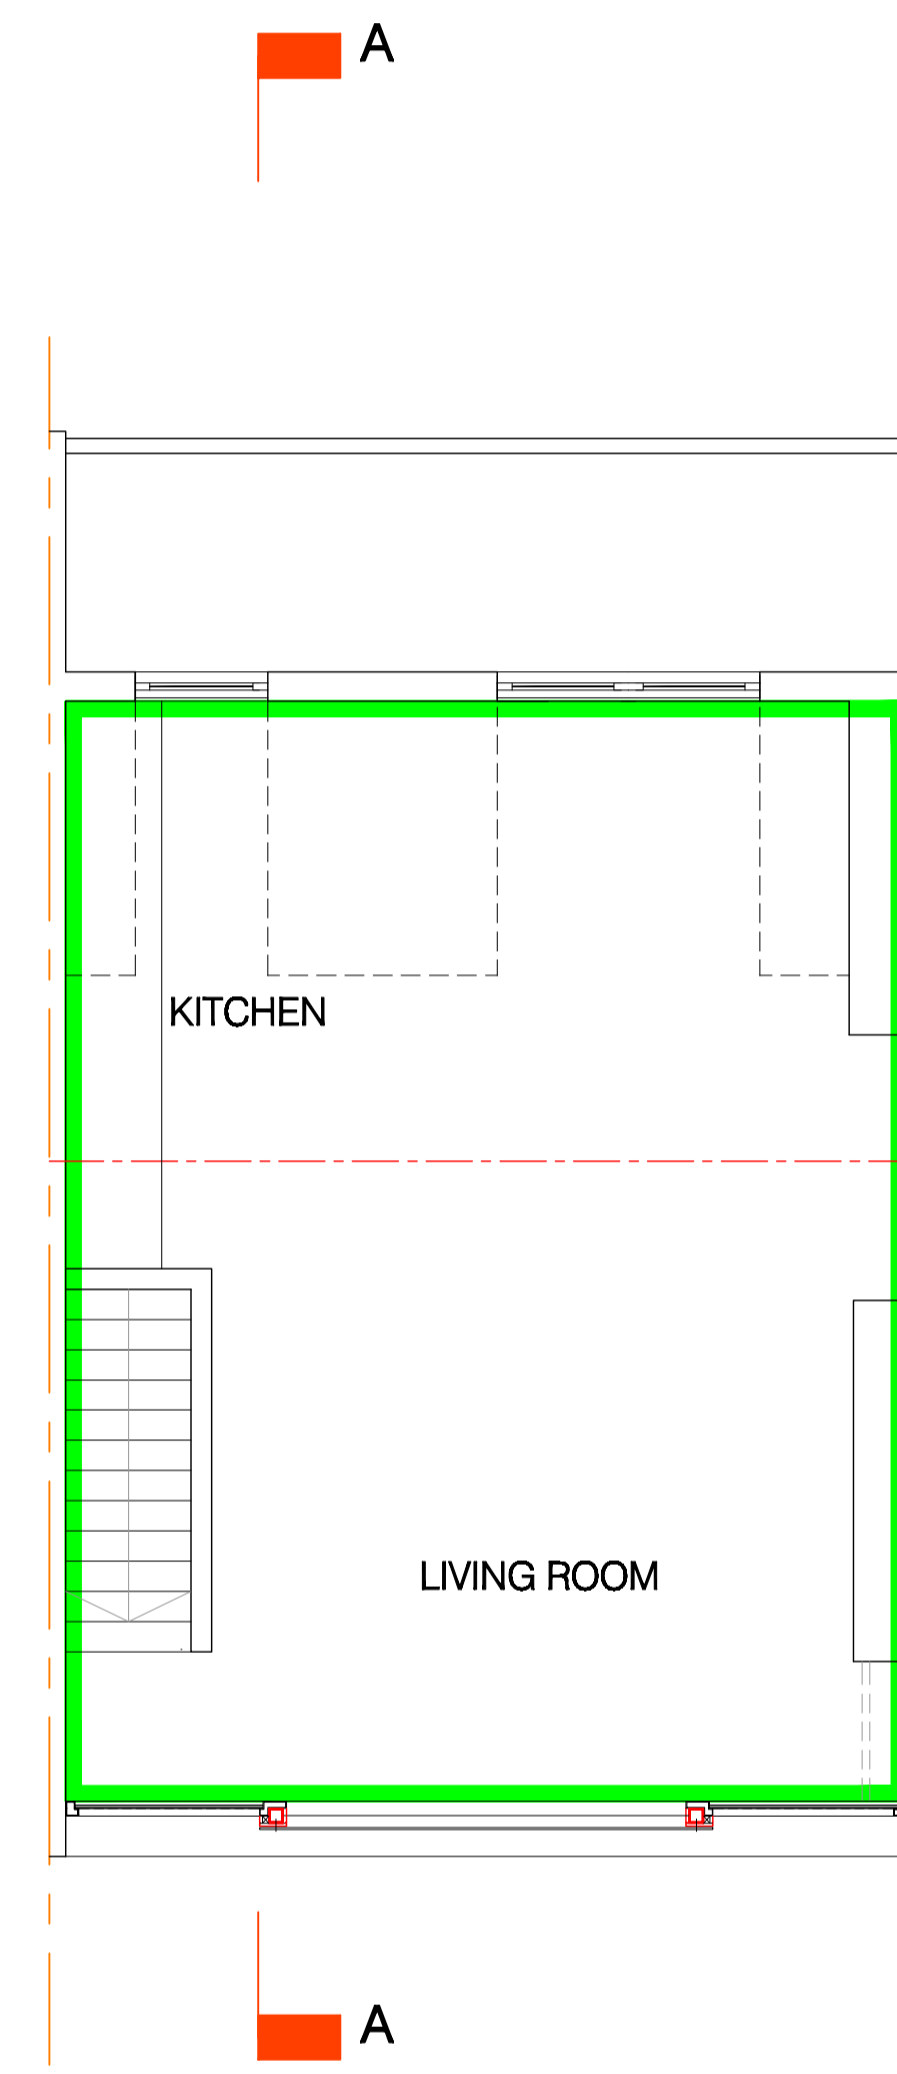



THIRDFLOOR PLAN

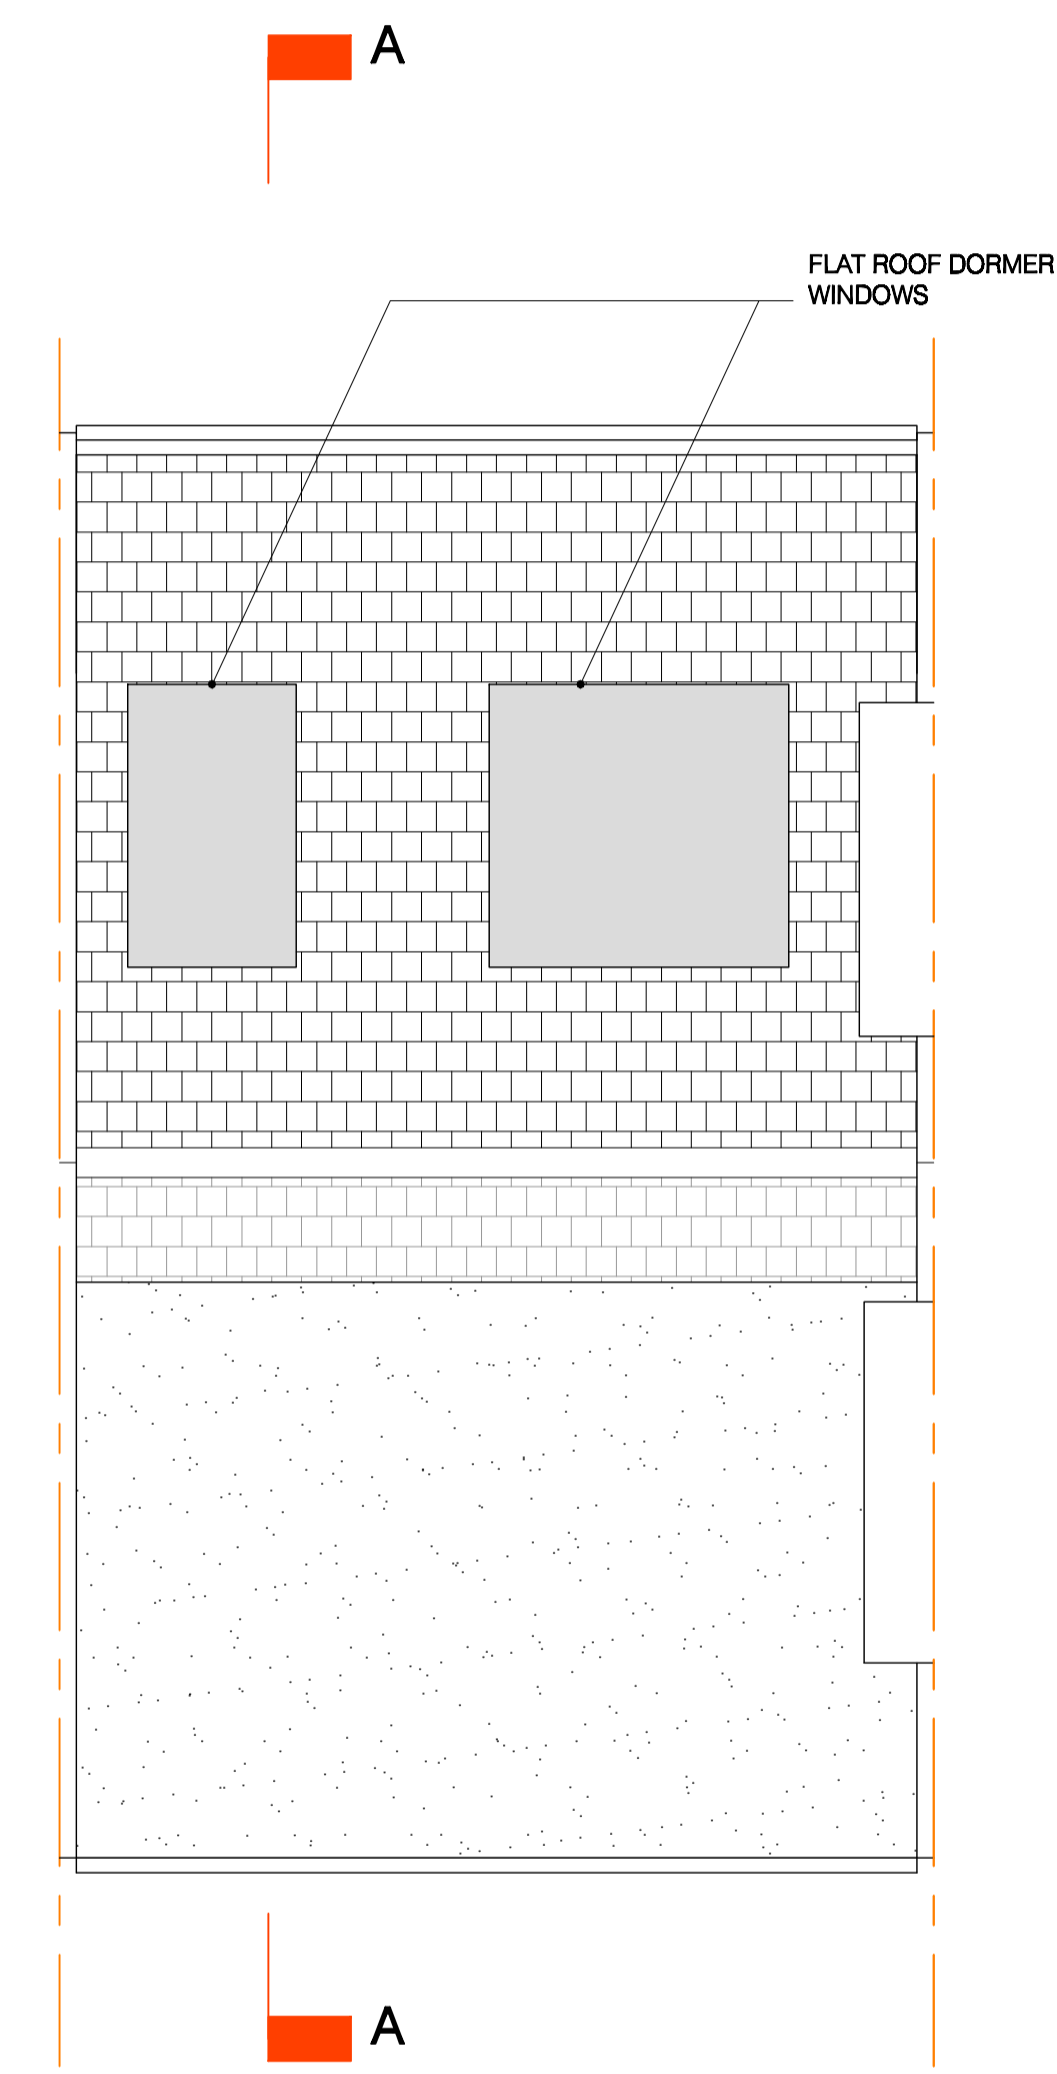

ROOF PLAN

KEY TO BOUNDARIES

- COMMUNAL AREAS
- FIRST FLOOR FLAT
- 2ND/THIRD FLOOR 3 BED MAISONETTE

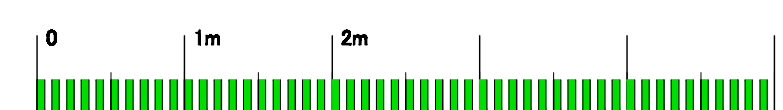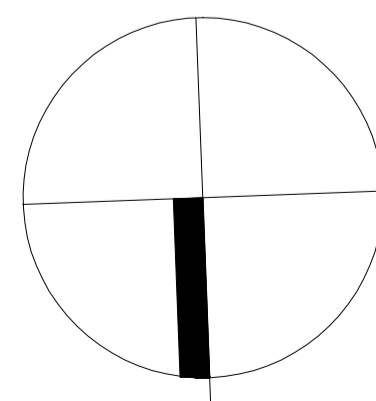

| | | | |
|--------------|--------------------|--|-------------|
| REV. | abcdetchdesignopqr | | |
| ISSUE STATUS | PROJECT | TOP FLAT, 16 OSPRINGE ROAD, LONDON, NWS 2JE | |
| PLANNING | DRAWING | PROPOSED PLANS | |
| | DRAWING No. | ED/160S/301 | DRAWN BY MC |
| | DATE | May 15 | SCALE 1:50 |
| | | 62 Mount View Road London N4 4JR Tel: 0208 340 3033 info@etch-design.com | |