




1 Site Plan
Scale: 1:200

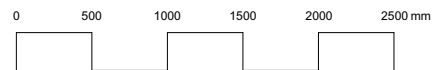



revisions
P02 14/05/15 ISSUED FOR PLANNING PERMISSION

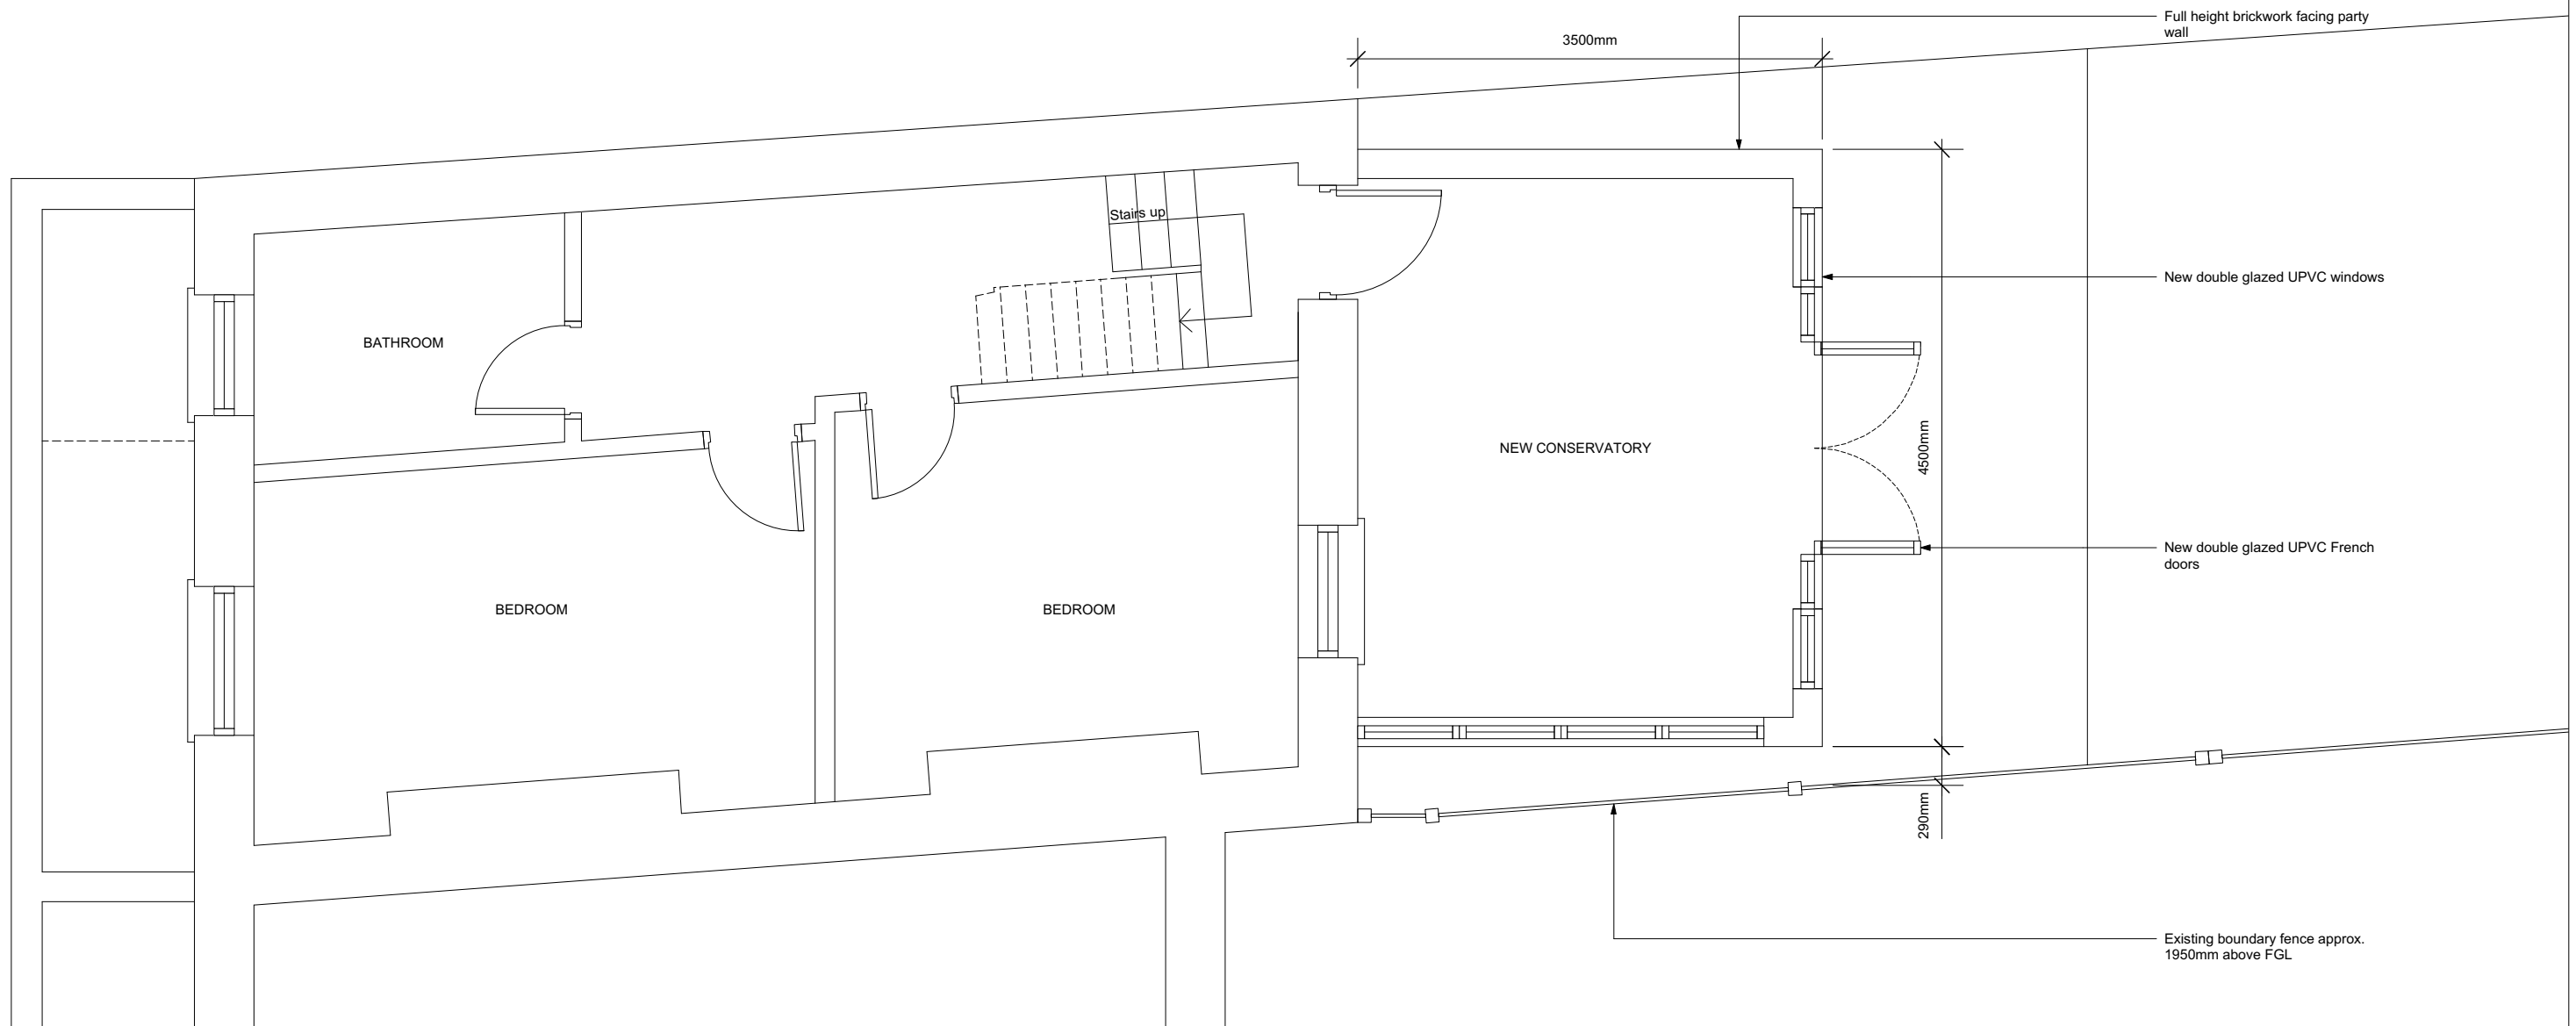


david stanley architects ltd 99 john ruskin street London SE8 0PQ telephone +44 (0)20 7708 1716 mobile +44 (0)7977 518 187 e-mail dstanleyarchitects@mac.com		project 60 STANHOPE STREET, NW1 3EX for EMANUELLA GEORGIU title LOWER GROUND FLOOR PLAN PROPOSED
status 14/05/15 ISSUED FOR PLANNING PERMISSION To be read in conjunction with all relevant information - do not scale	scale 1:50 size A3	drawing number 1506-50100 rev. P02

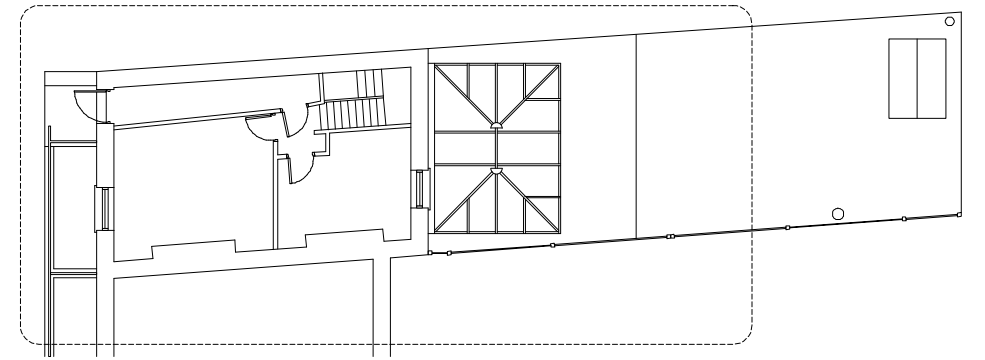


2 Site Plan
Scale: 1:200

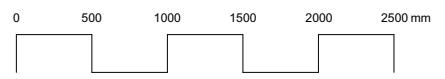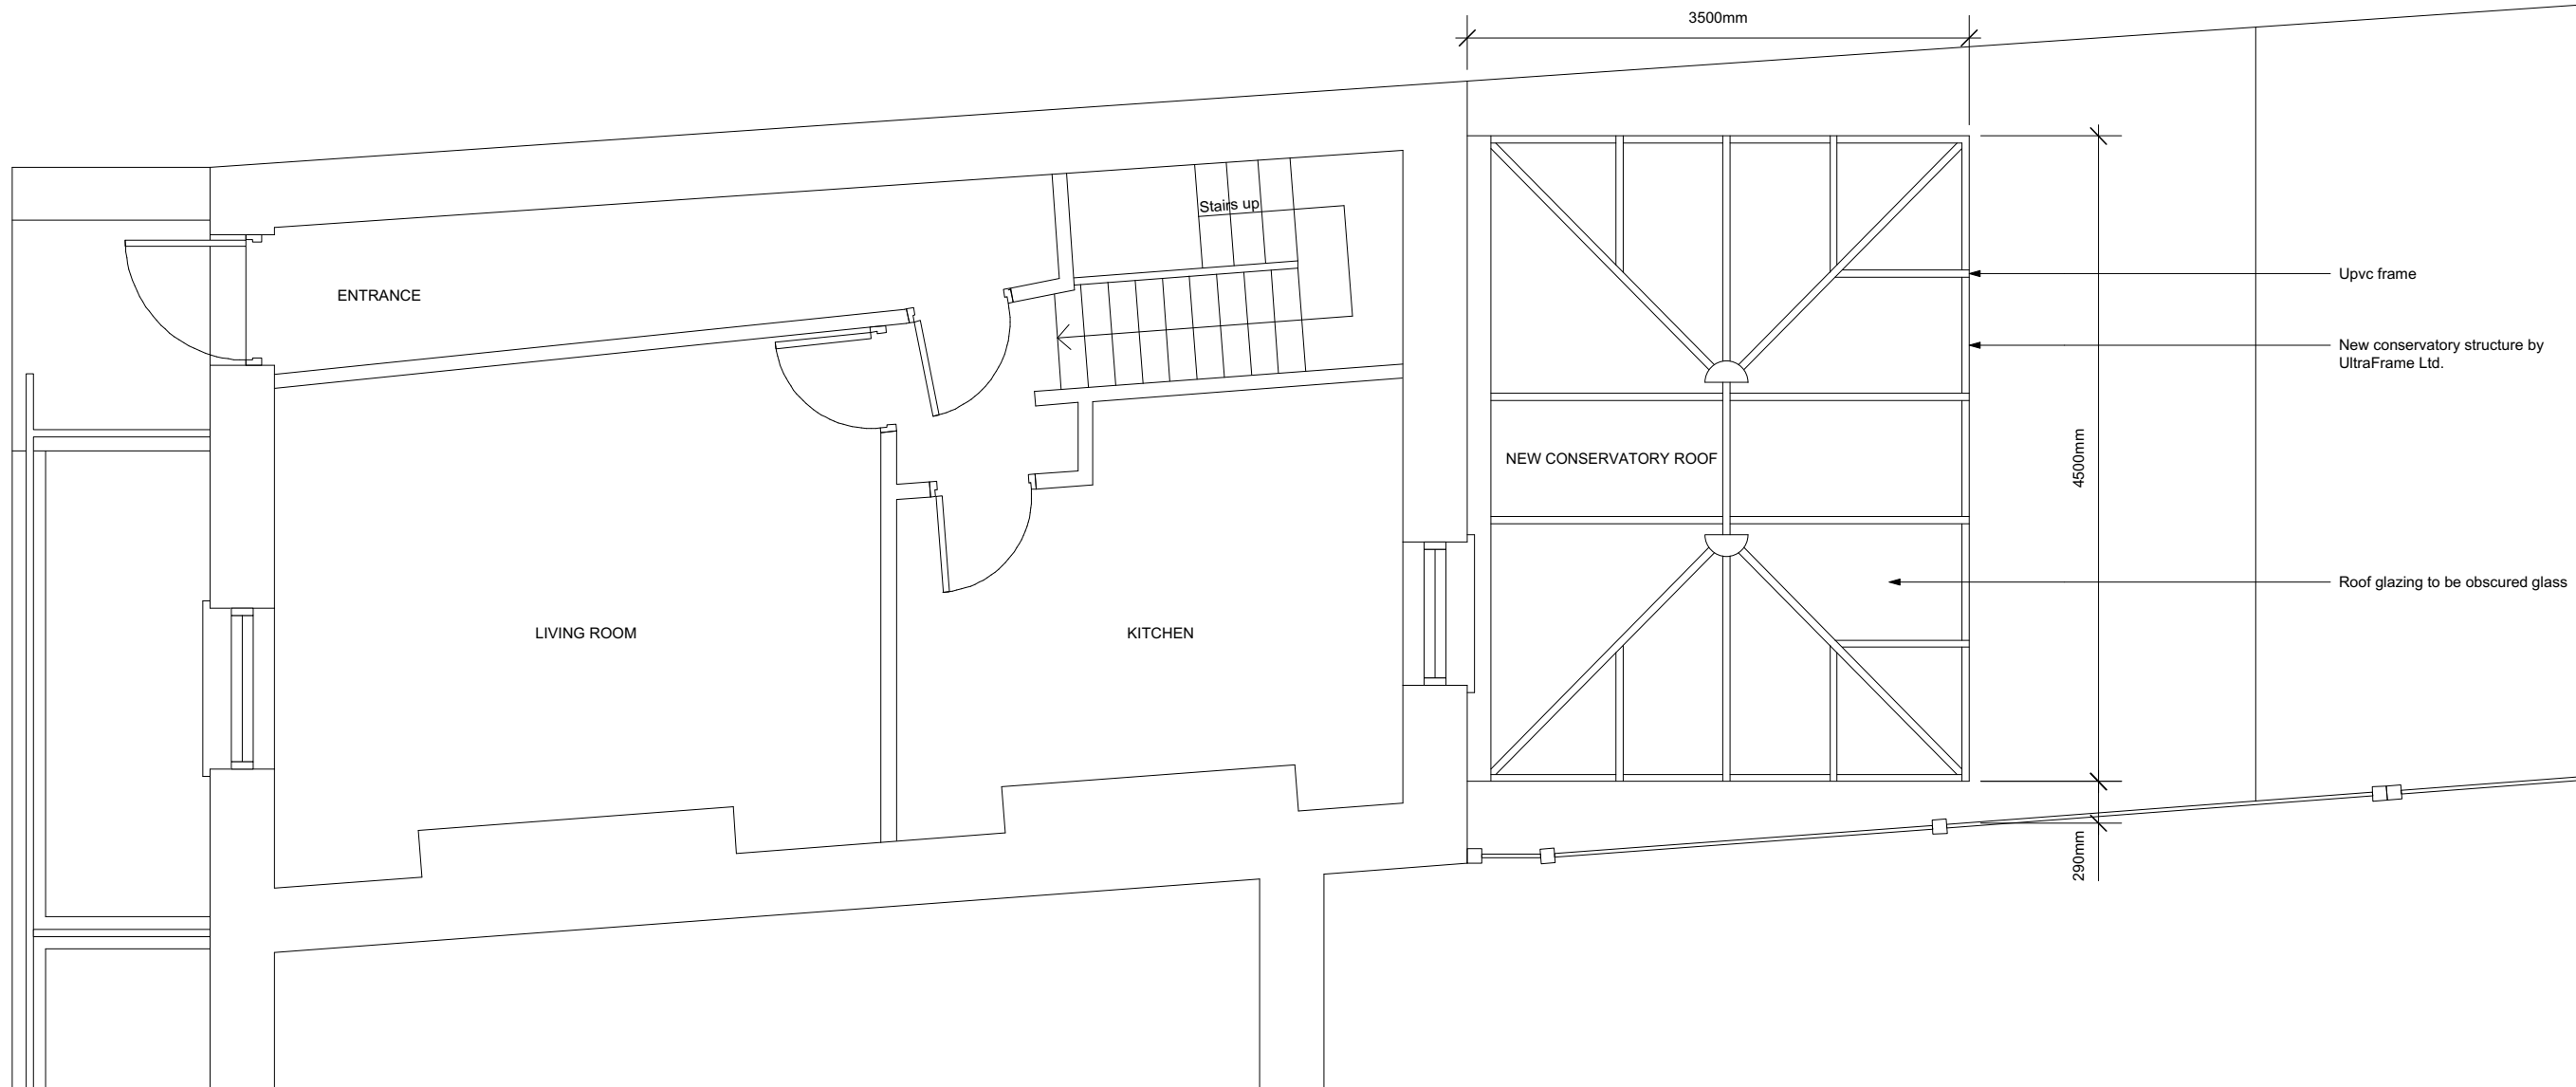

revisions
P02 14/05/15 ISSUED FOR PLANNING PERMISSION

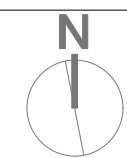

david stanley architects ltd 99 john ruskin street London SE5 0PQ telephone +44 (0)20 7708 1716 mobile +44 (0)7977 518 187 e-mail dstanleyarchitects@mac.com	project 60 STANHOPE STREET, NW1 3EX for EMANUELLA GEORGIU site GROUND FLOOR PLAN PROPOSED
	status 14/05/15 ISSUED FOR PLANNING PERMISSION To be read in conjunction with all relevant information - do not scale

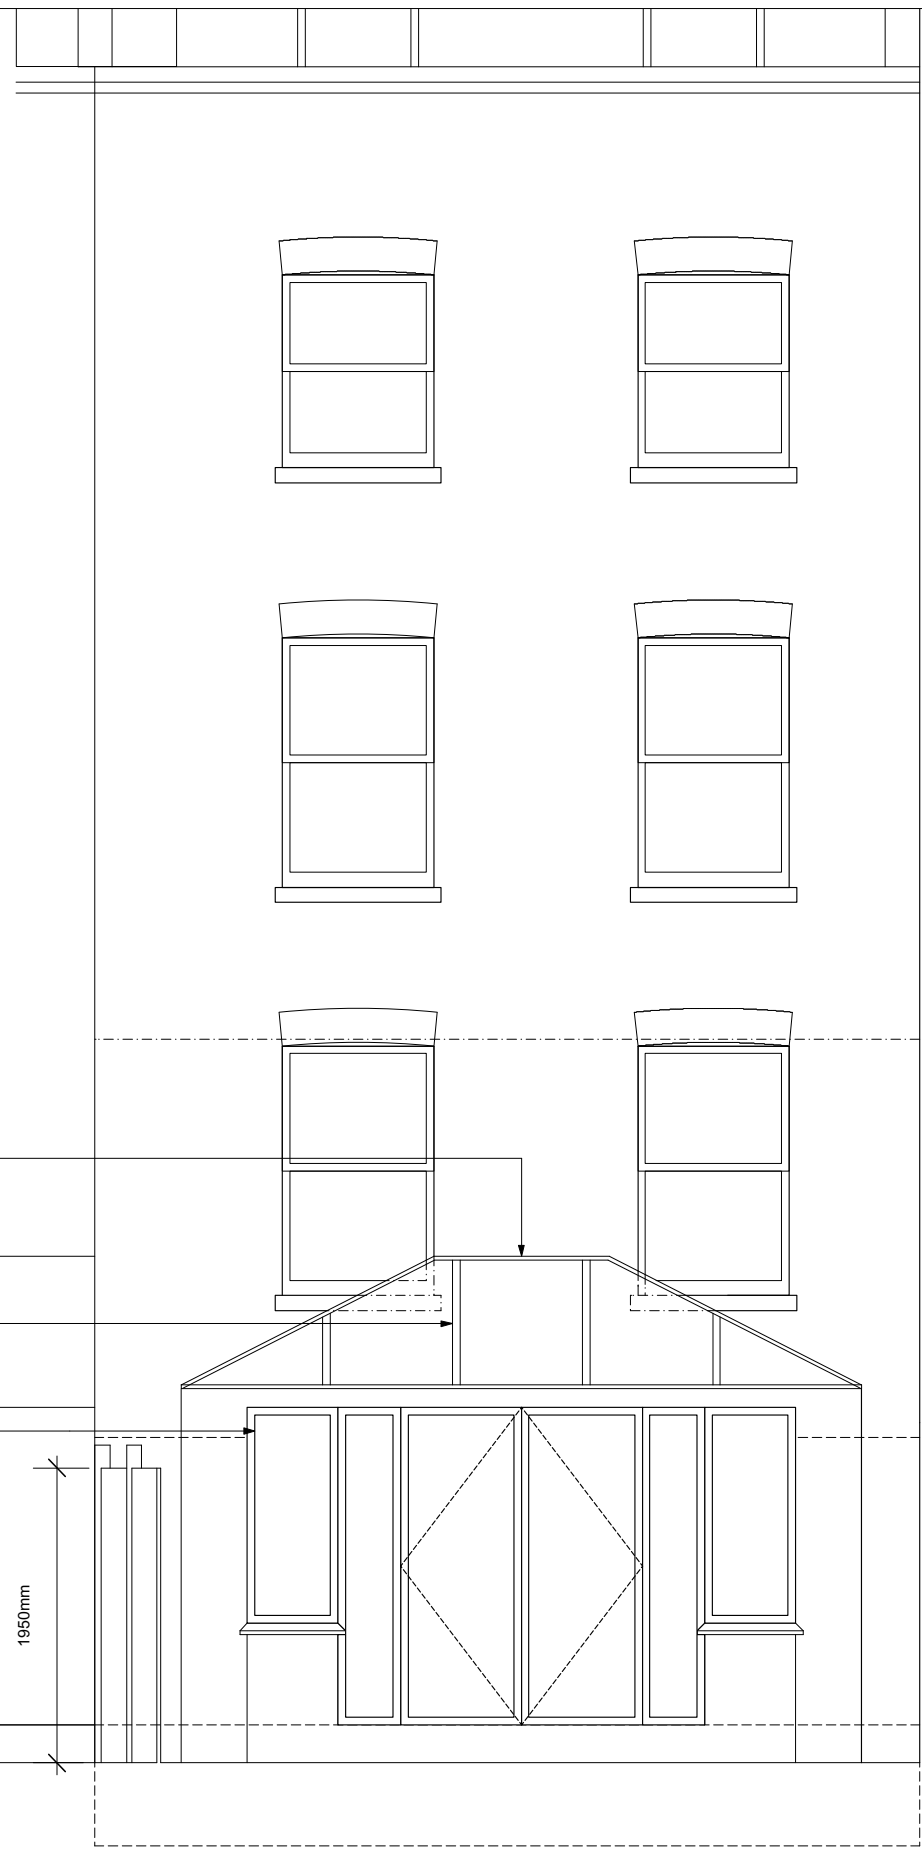

New conservatory structure by UltraFrame Ltd.

New double glazed windows and doors in UPVC frames

Obscured glass double glazed rooflights in UPVC frames

3098mm

2100mm

1950mm

250mm

2635mm

1900mm


800mm

Ground Floor (FCL)


Ground Floor

Landing/ Conservatory Floor

Lower Ground Floor


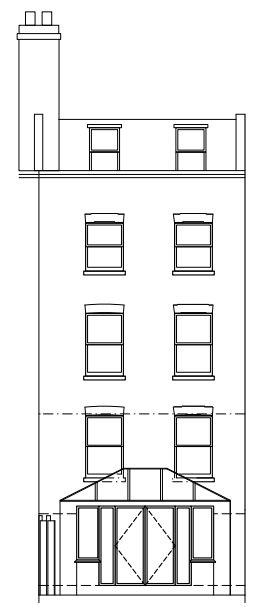


1 Full Elevation
Scale: 1:200

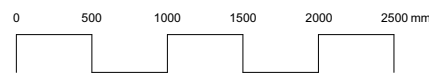

revisions
P02 1405/15 ISSUED FOR PLANNING PERMISSION

david stanley architects ltd 99 john ruskin street London SE5 0PG		project 60 STANIHOPE STREET, NW1 3EX for EMANUELLA GEORGIU title REAR (GARDEN) ELEVATION PROPOSED
telephone +44 (0)20 7708 1716 mobile +44 (0)7977 518 187 e-mail dstanleyarchitects@mac.com	status 1405/15 ISSUED FOR PLANNING PERMISSION To be read in conjunction with all relevant information - do not scale	scale 1:50 size A3 drawing number 1506-50301 rev. P02

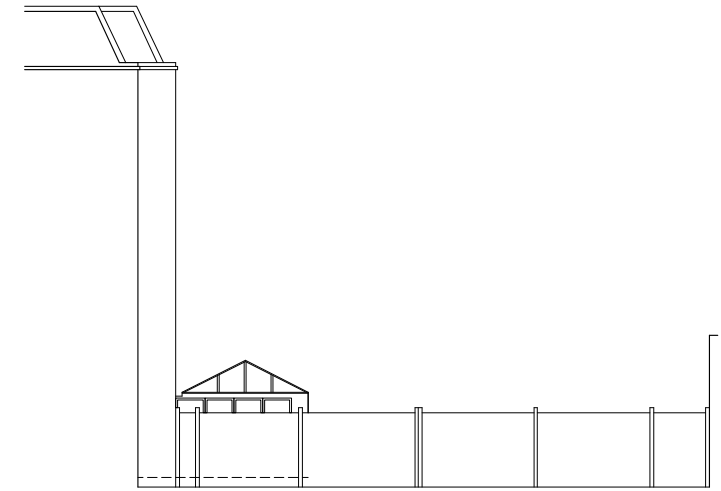
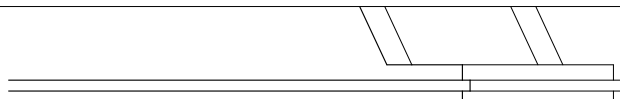


1 Full Elevation of Garden from 58 Stanhope St
Scale: 1:200

New conservatory structure by UltraFrame Ltd.

New double glazed windows and doors in UPVC frames

Obscured glass double glazed rooflights in UPVC frames

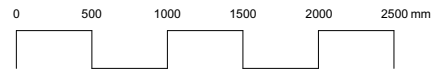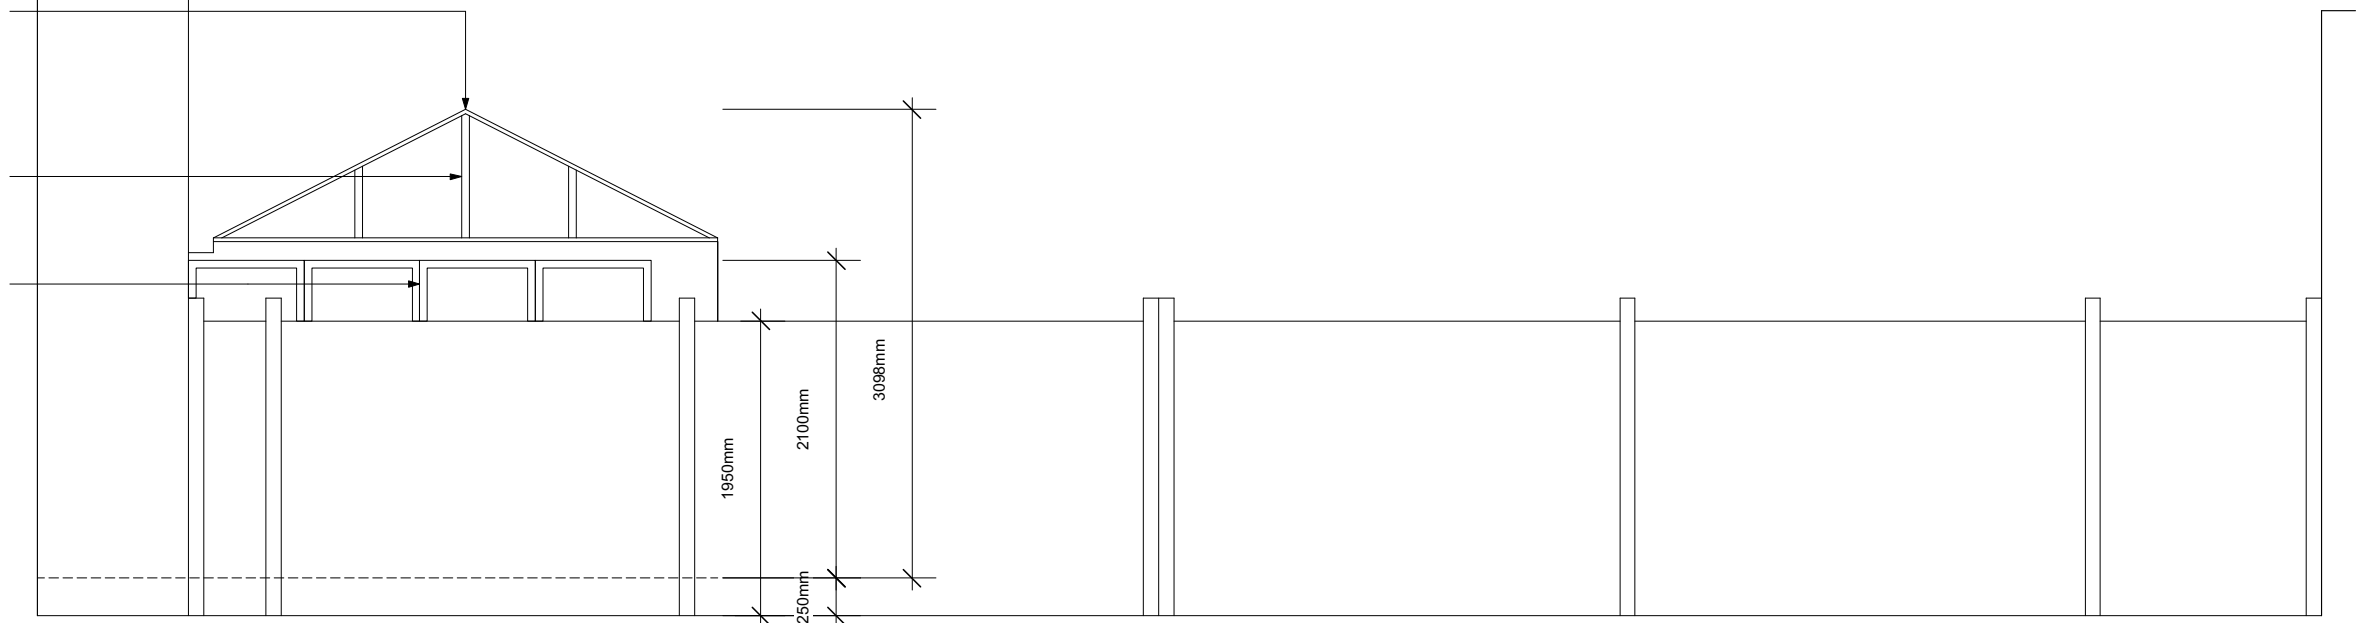

revisions
P02 14/05/15 ISSUED FOR PLANNING PERMISSION

david stanley architects ltd 99 john ruskin street London SE5 0PQ telephone +44 (0)20 7708 1716 mobile +44 (0)7977 518 187 e-mail dstanleyarchitects@mac.com		project 60 STANHOPE STREET, NW1 3EX for EMANUELLA GEORGIU site SIDE (BOUNDARY) ELEVATION PROPOSED - FROM 58 STANHOPE ST
status 14/05/15 ISSUED FOR PLANNING PERMISSION To be read in conjunction with all relevant information - do not scale	scale 1:50 size A3 drawing number 1506-50302 rev. P02	