


- 1 EXISTING BRICKWORK RETAINED AND CLEANED C40
- 2 NEW STONE CLADDING H51110
- 3 NEW TERRACOTTA FINISH H11130A
- 4 NEW METAL VERTICAL REVEAL H43110
- 5 NEW METAL CLADDING H43110
- 6 NEW SIGNAGE (SHOWN INDICATIVE SEE GENERAL NOTE)
- 7 NEW GLASS FACADE H11110A; H11110B
- 8 NEW CLEAR GLAZED BALUSTRADE L30560A WITH SS HANDRAIL L30270A
- 9 NEW CLEAR GLASS AUTOMATIC SLIDING DOORS L20490A
- 10 NEW DORMER WINDOWS L10317
- 11 NEW METAL LOUVRES L10650B; L10650D
- 12 NEW METAL ROOF H74111
- 13 NEW TERRACE DECKING Q55110A
- 14 NEW INVERTED BROWN ROOF Q37130
- 15 NEW DOUBLE GLAZED TIMBER SASH REPLACEMENT WINDOWS L10210A
- 16 NEW CAPPED GLASS FACADE H11111; H11111A
- 17 NEW MIRROR FINISH METAL PANNELLING H43110 TO SHADOW GAP REVEAL
- 18 NEW GLAZED SINGLE DOOR H111135A
- 19 NEW ACOUSTIC LOUVRES TO PLANT ENCLOSURE L10650C
- 20 NEW ALUMINIUM WINDOW L10330A
- 21 EXISTING STONE DETAILS RETAINED AND CLEANED C40
- 22 EXISTING WINDOWS REPLACED WITH LOUVRES L103300
- 23 NEW GLAZED ENTRANCE DOUBLE DOORS H111135B
- 24 NEW METAL PORTAL FRAME Z11111; Z1 FOR PVC FINISH
- 25 NEW FEATURE LIGHT REFER TO LIGHTING CONSULTANTS SPECIFICATIONS
- 26 NEW DECORATIVE METAL ELEMENTS Z11110; Z1 FOR PVC FINISH
- 27 RETAIL SIGNAGE ZONE (SEE GENERAL NOTE)
- 28 DROP DOWN BALUSTRADE (FOR SERVICE ACCESS) Q41135A
- 29 NEW METAL SECURITY GATE L20420
- 30 (OMITTED)
- 31 NEW PERFORATED METAL EXTRACT PANEL H31122
- 32 NEW CAPLESS FLUSH SLOT WINDOW H11110C
- 33 NEW PAINT FINISH TO EXISTING SHOPFRONTS M60
- 34 NEW SPANDELE PANEL
- 35 NEW INVERTED PAVED ROOF J31130A
- 36 NEW SOLID METAL DOOR L20480C
- 37 NEW BRICK TO MATCH EXISTING F10110
- 38 NEW TRANSLUCENT GLAZING H111111
- 39 NEW CAPPED GLASS FACADE H11111A
- 40 NEW STONE CORNICES AND FEATURES TO MATCH EXISTING F10725A; F10785A
- 41 NEW MICRO LOUVRES L10650A
- 42 STRUCTURAL STEEL FRAME SYSTEM G101150
- 43 INSULATION P10
- 44 ROOF ACCESS HATCH
- 45 FULL DOWN LOFT LADDER L30422A
- 46 DRYLUNG SARKING K10P20 (REFER TO FLIRC SERIES)
- 47 BLOCKWORK F10
- 48 SECONDARY STEEL WORK G101152
- 49 NEW ZINC CAPPING H74311
- 50 NEW ZINC GUTTER H74210A
- 51 INSECT MESH H74111
- 52 VCL P10310
- 53 BREATHER MEMBRANE P10320A
- 54 WEEP HOLE F30132
- 55 FULL CAVITY INSULATION F30150
- 56 FIXING TIES F30233
- 57 BRICK SUPPORT SYSTEM F30265
- 58 CAVITY TRAY F30370A
- 59 ROLLER BLIND BOX OFFICE N10240A BLINDS PART OF TENANT FIT OUT
- 60 MAIL BOX N10280
- 61 SHADOW GAP PRESSING H74111
- 62 NEW GLAZING TO LINK BRIDGE AND RESIDENTIAL ENTRANCE H111100
- 63 NEW FIRE CURTAIN L20610A
- 64 ROLLER BLIND RESIDENTIAL N10240
- 65 NATURAL STONE COVERING M40115A; M40115B
- 66 SHADOW BOX DETAIL H111100; H11111A
- 67 CERAMIC FLOOR TILES M40110C
- 68 TIMBER PANNELLING K13160A
- 69 OVERSIZED TERRACOTTA COVER CAP H111111
- 70 PERFORATED METAL H31122
- 71 NEW CAPLESS FLUSH SLOT WINDOW H11110F
- 72 NEW DOUBLE GLAZED TIMBER CASEMENT REPLACEMENT WINDOWS L10210B WPS PLY BETWEEN PRIMARY STEELS
- 73 (OMITTED)

GENERAL NOTES:

- GENERAL BUILDING SIGNAGE SHOWN IS INDICATIVE ONLY
- RETAIL SIGNAGE ZONE SHOWN FOR INFORMATION, FUTURE SIGNAGE PART OF SEPARATE FUTURE SIGNAGE APPLICATION

WINDOW NUMBER SYSTEM:	W	FLOOR NUMBER	X	TYPE	OX	NUMBER
C4	20.02.15	PLANNING ISSUE				
C3	04.11.14	CONSTRUCTION ISSUE				
C2	15.05.14	NMA PLANNING ISSUE				
C1	27.01.14	CONSTRUCTION ISSUE				
T1	16.08.13	TENDER ISSUE				
A	05.07.13	STAGE E ISSUE				
-	19.04.13	STAGE D ISSUE				

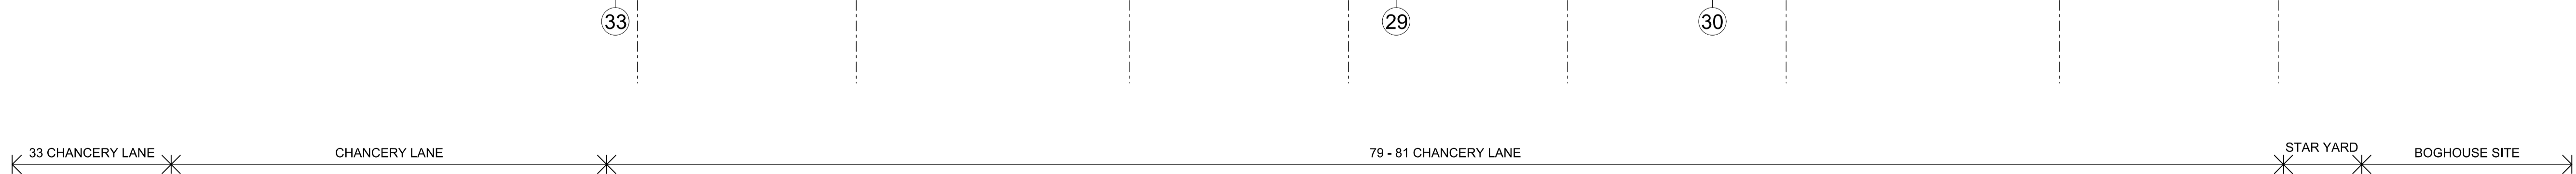

ORMS
Architecture Design

1 Oliver's Yard, 55-71 City Road, London, EC1Y 1HQ
T 0207 833 8533 F 0207 837 7575
E orms@orms.co.uk

Project 79 - 86 CHANCERY LANE

Drawing title PROPOSED NORTH ELEVATION

Scale 1:100 @ A1 / 1:200 @ A3 Drwg. No. 1966 GE 02

Date JANUARY 2013 Rev. C4

Status For information For tender For construction

Do not scale. All dimensions to be confirmed on site.
Information contained in this drawing is the sole property of ORMS Design & Architects Ltd. and is not to be reproduced without permission.

