


SITE BOUNDARY
SITE AREA 495 SQ.M (0.0495 HECTARES)

Adjacent Garden (Much Lower Than No.58)

NEW 1000mm BALUSTRADE

NEW BLOCK PAVING ON STEPS

FRONT GARDEN
KEEP EXISTING LIGHT POSITION

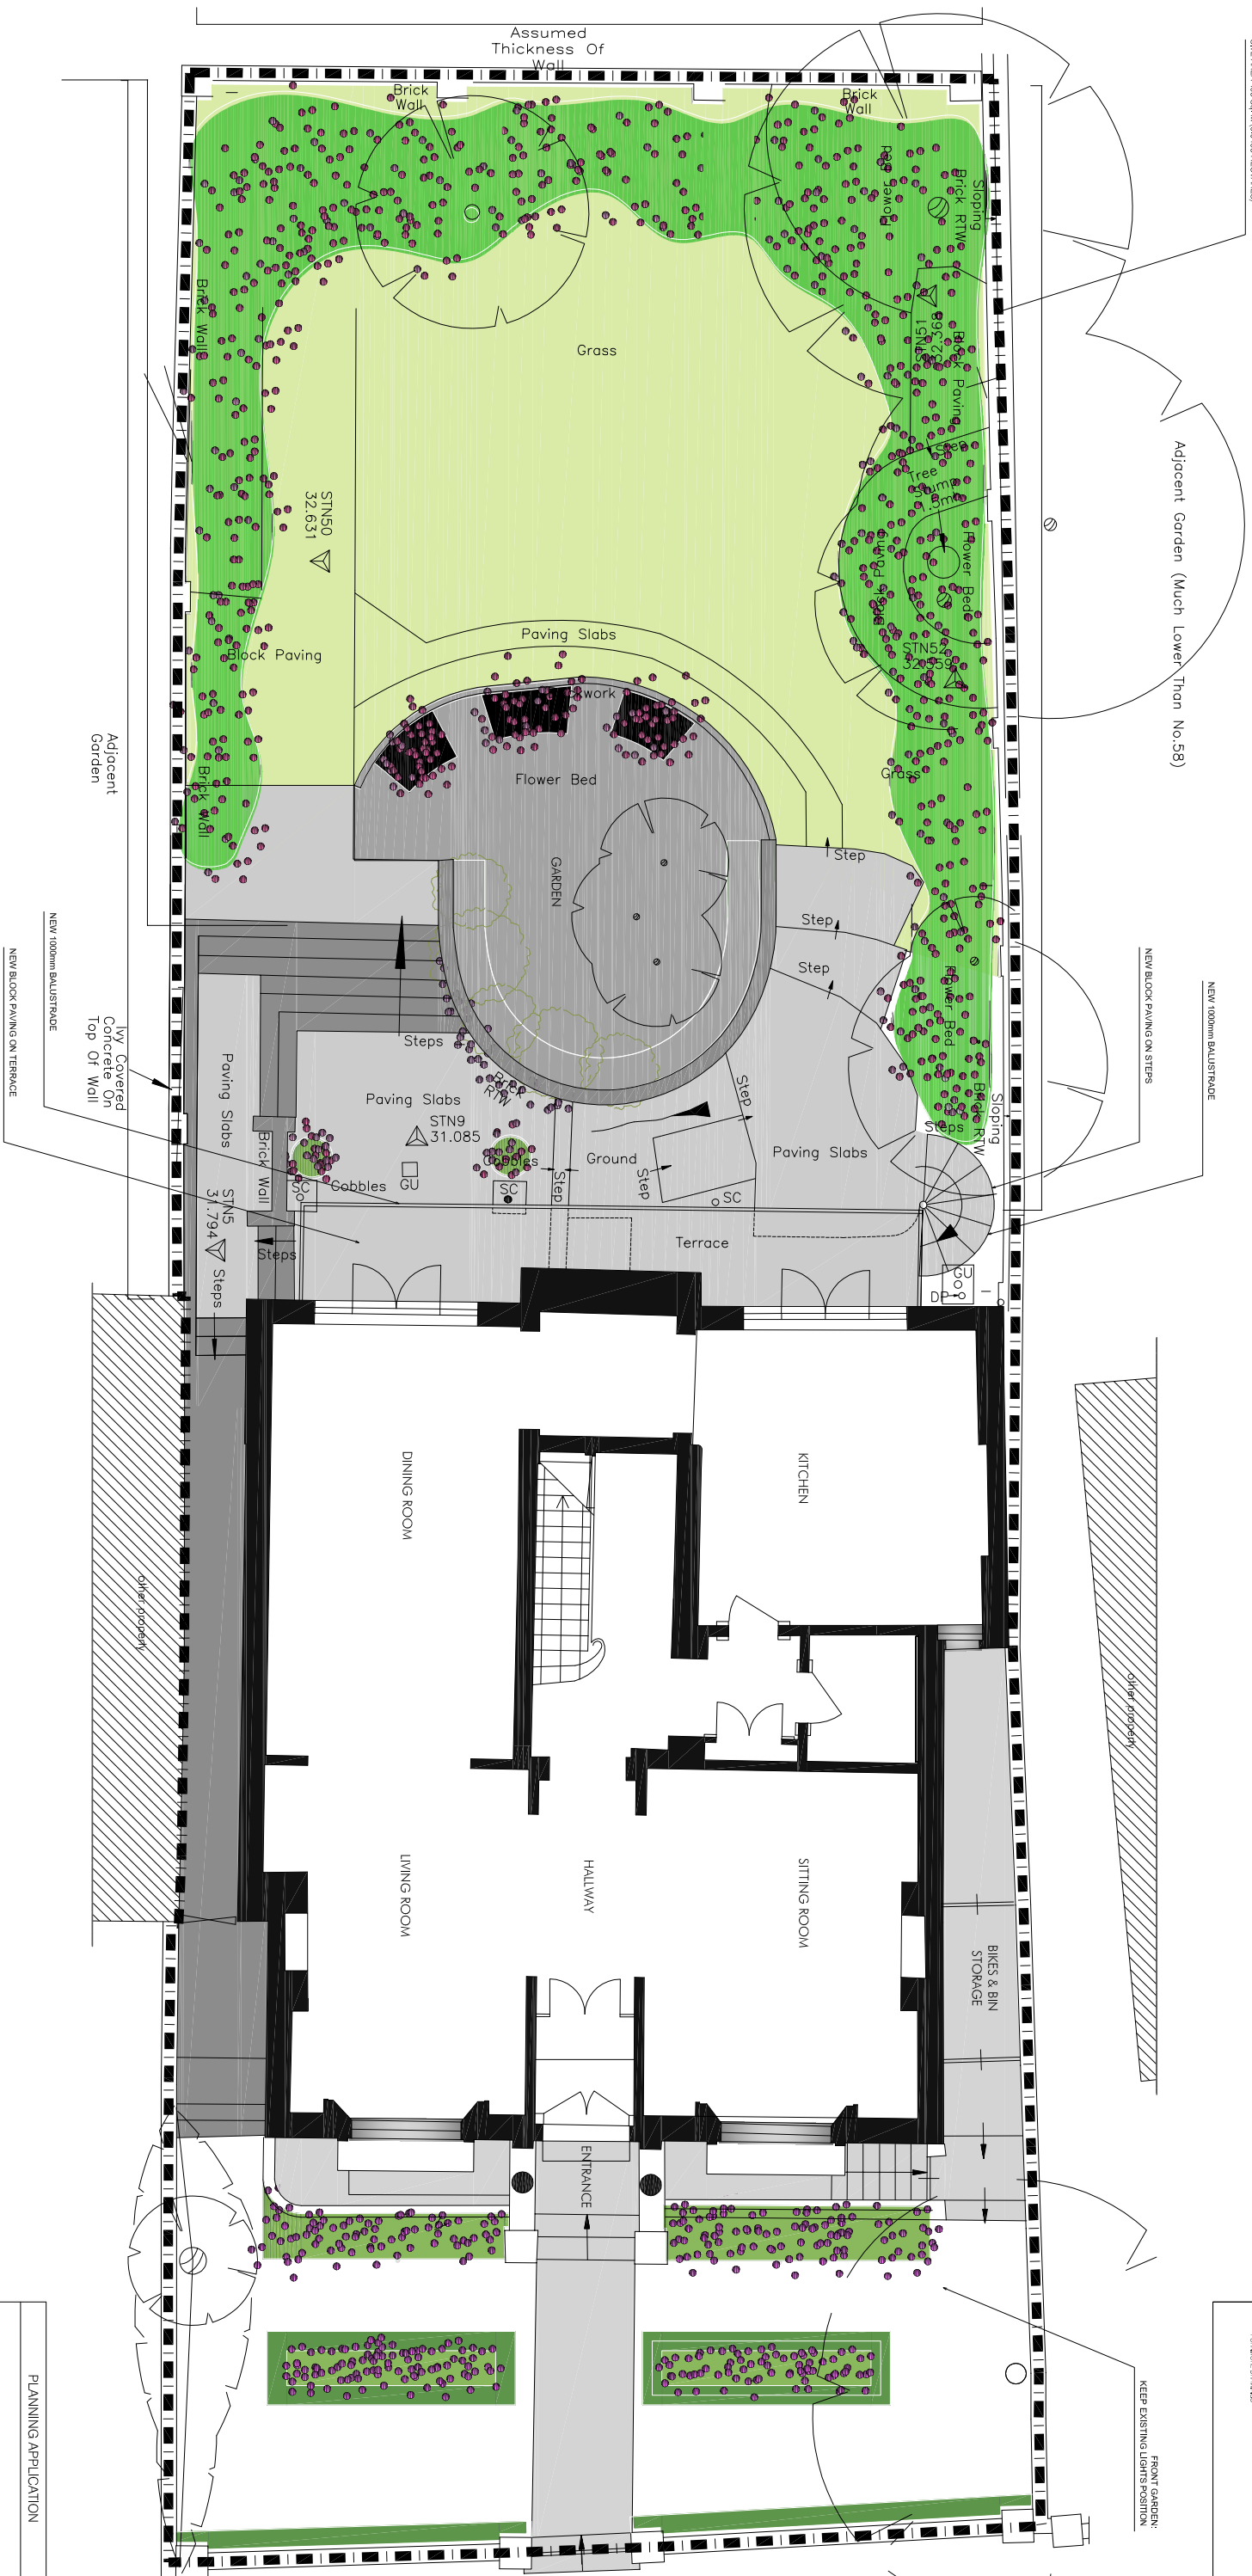

NOTES

ALL DRAWINGS AND SPECIFICATIONS APPROVED BY THE ARCHITECT AND MAY NOT BE CHANGED WITHOUT HIS WRITTEN PERMISSION. THE CONTRACTOR SHALL BE RESPONSIBLE FOR OBTAINING ALL NECESSARY PERMITS AND APPROVALS FROM THE LOCAL AUTHORITIES AND INDUSTRY BODIES. 

PLANNING APPLICATION

DATE: 05.02.15
DRAWN BY: FC
CHECKED BY: A

PROJECT: 58 REGENTS PARK ROAD
LONDON NW1

PROPOSED SITE AND GROUND FLOOR PLAN

SCALE: 1:50 @ A1
1:100 @ A3
DATE: 05.02.15
DRAWN BY: FC
CHECKED BY: A

01 PROPOSED SITE AND GROUND FLOOR PLAN
Scale: 1:50 @ A1 - 1:100 @ A3



GD&D DESIGN
15 DRYDEN STREET
LONDON NW1 1JN
TEL: 020 7613 0000
WWW.GD&DDESIGN.COM
NO. 144 880 8700000000