

REVISIONS

| Rev. | Date | By |
|------|----------|----|
| A | 15.05.15 | LV |



PROPOSED GROUND FLOOR

OFFICE GFA (ext): 103.3 sqm
 RESIDENTIAL GFA (ext): 225.5 sqm
 Flat 1: 61.2 sqm (2 bed)
 Flat 2: 67.2 sqm (2 bed)

C3 space
 B1 space

PLANNING APPLICATION

ALL DIMENSIONS TO BE CHECKED ON SITE
 WORK TO FIGURED DIMENSIONS ONLY
 REPORT DISCREPANCIES TO THE ARCHITECT
 AT ONCE BEFORE PROCEEDING

Contemporary Design Solutions



46 Great Marlborough Street
 London
 W1F 7JW
 Telephone: 020 7494 9000 Fax: 020 7494 4944

Client

WARMHAZE LTD

Project Title

17, 27 & 25 Ferdinand Street,
 LONDON NW1


Drawing Title

Proposed Ground Floor Plan

Scale 1: 100@A1, 1:200@A3 Date December 2014

| Drawn | Checked | Rev. |
|-------|---------|------|
| SP | LV | |

Drawing No. 141205-A(GA)100 Rev. A

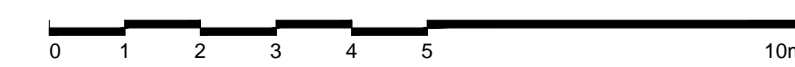

CAD plot date: 15 May 2015 - 09:19am