



Accommodation:


1no 4B 6P family house
Gross internal area (inc bin store)
= 119m²

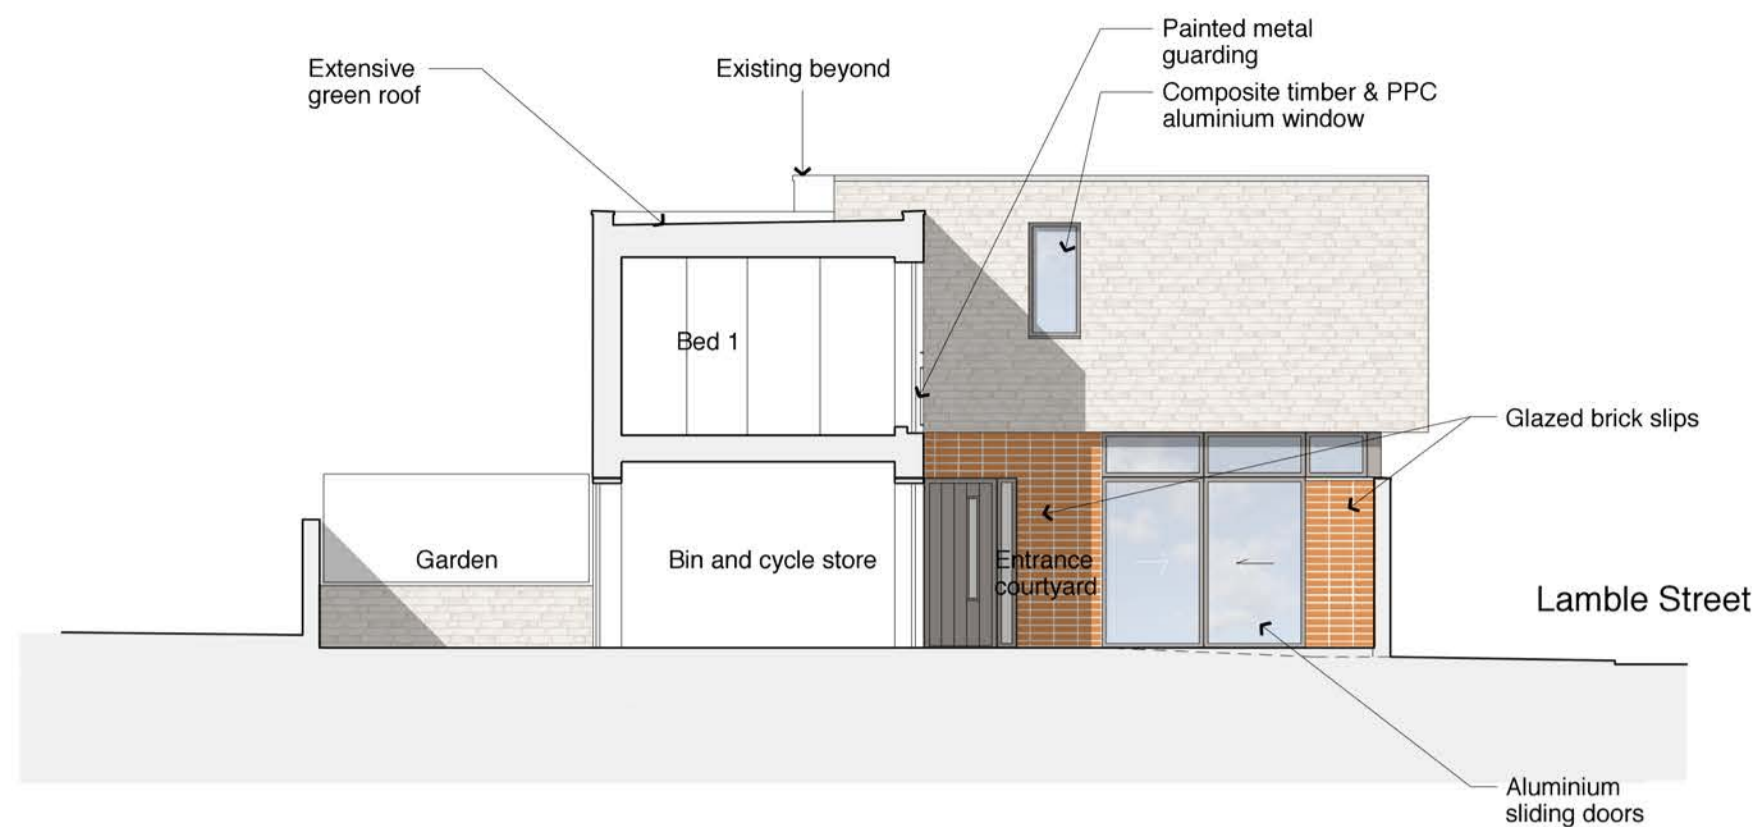


Section AA

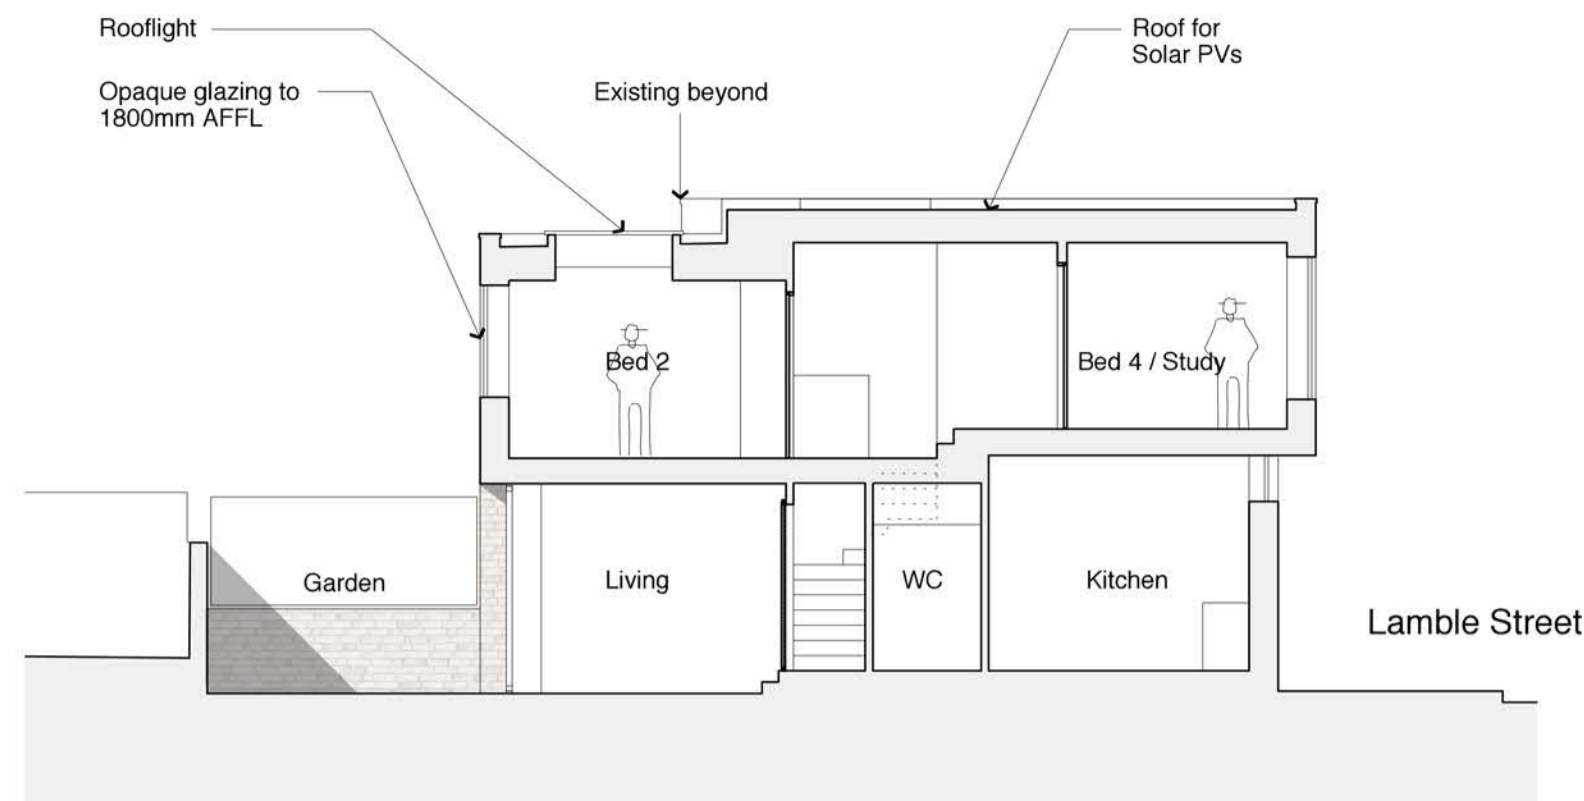


Section BB

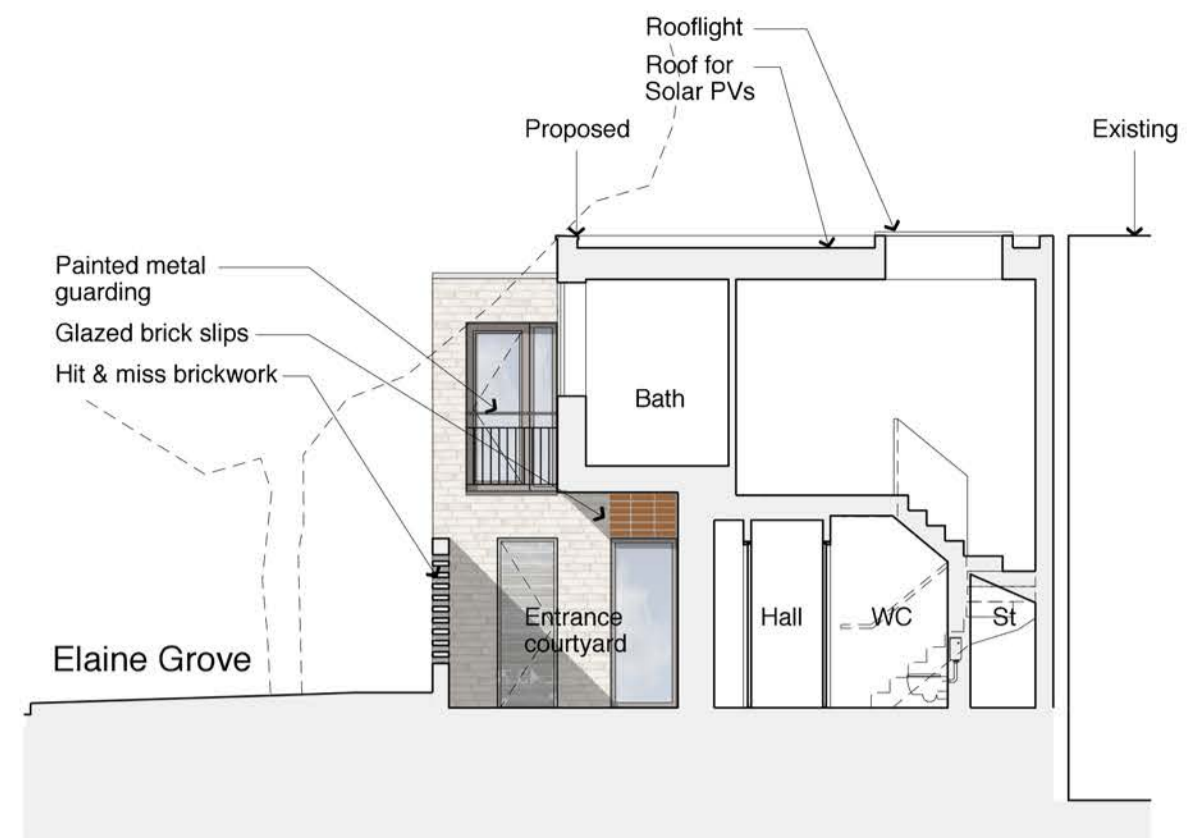

Section CC

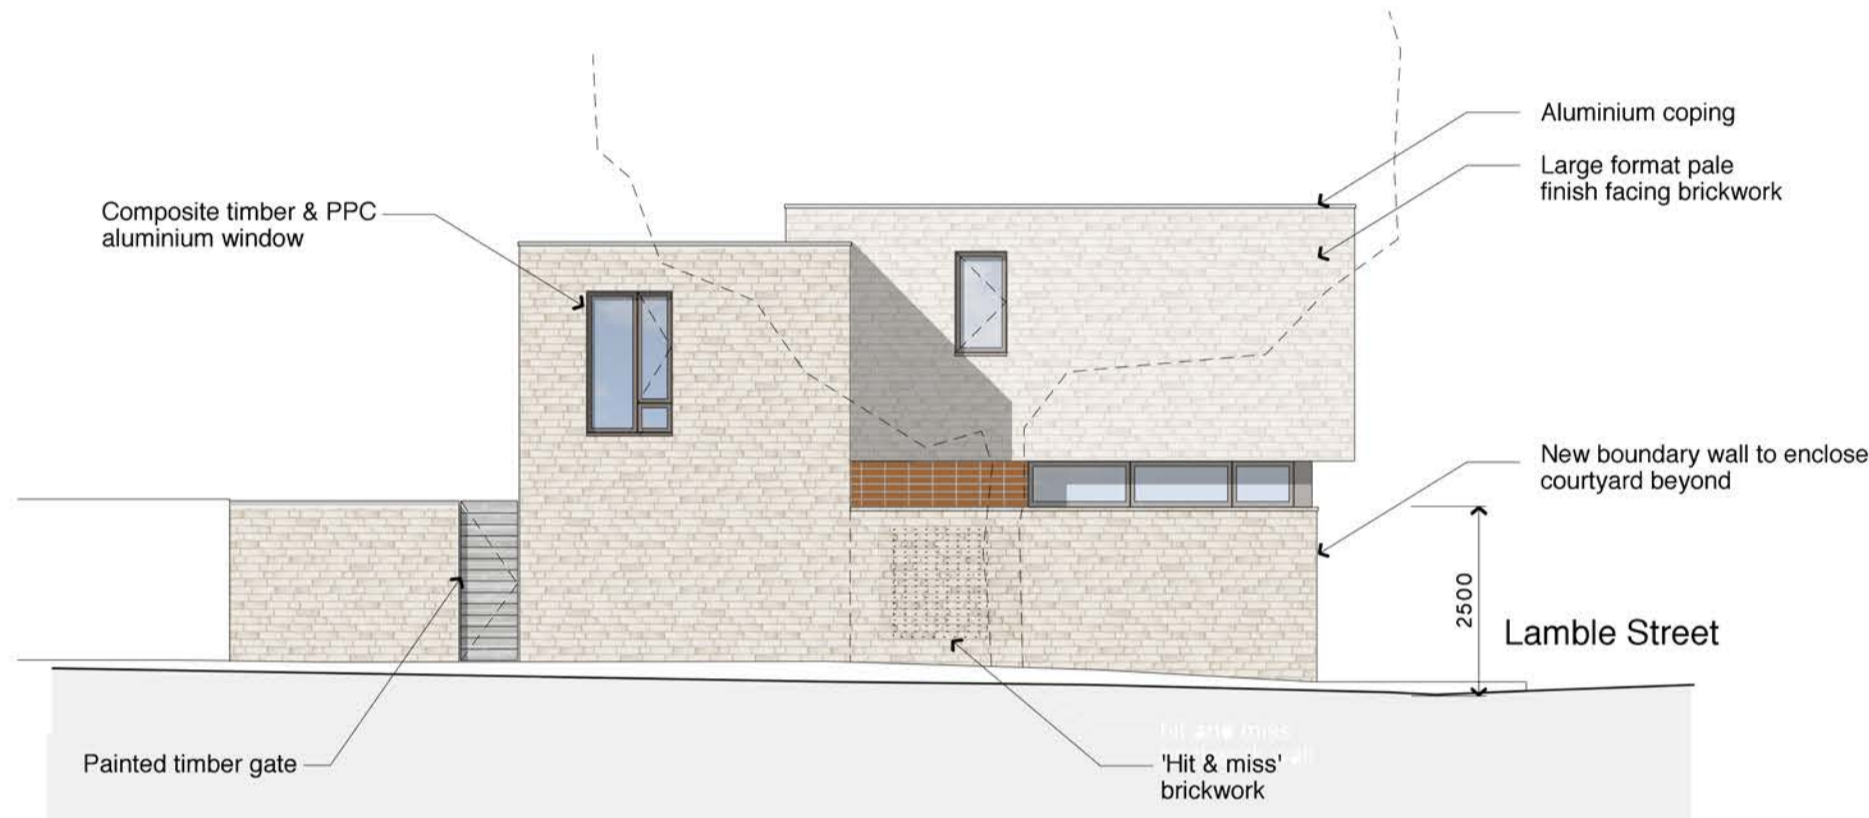


West Elevation
(to Elaine Grove)

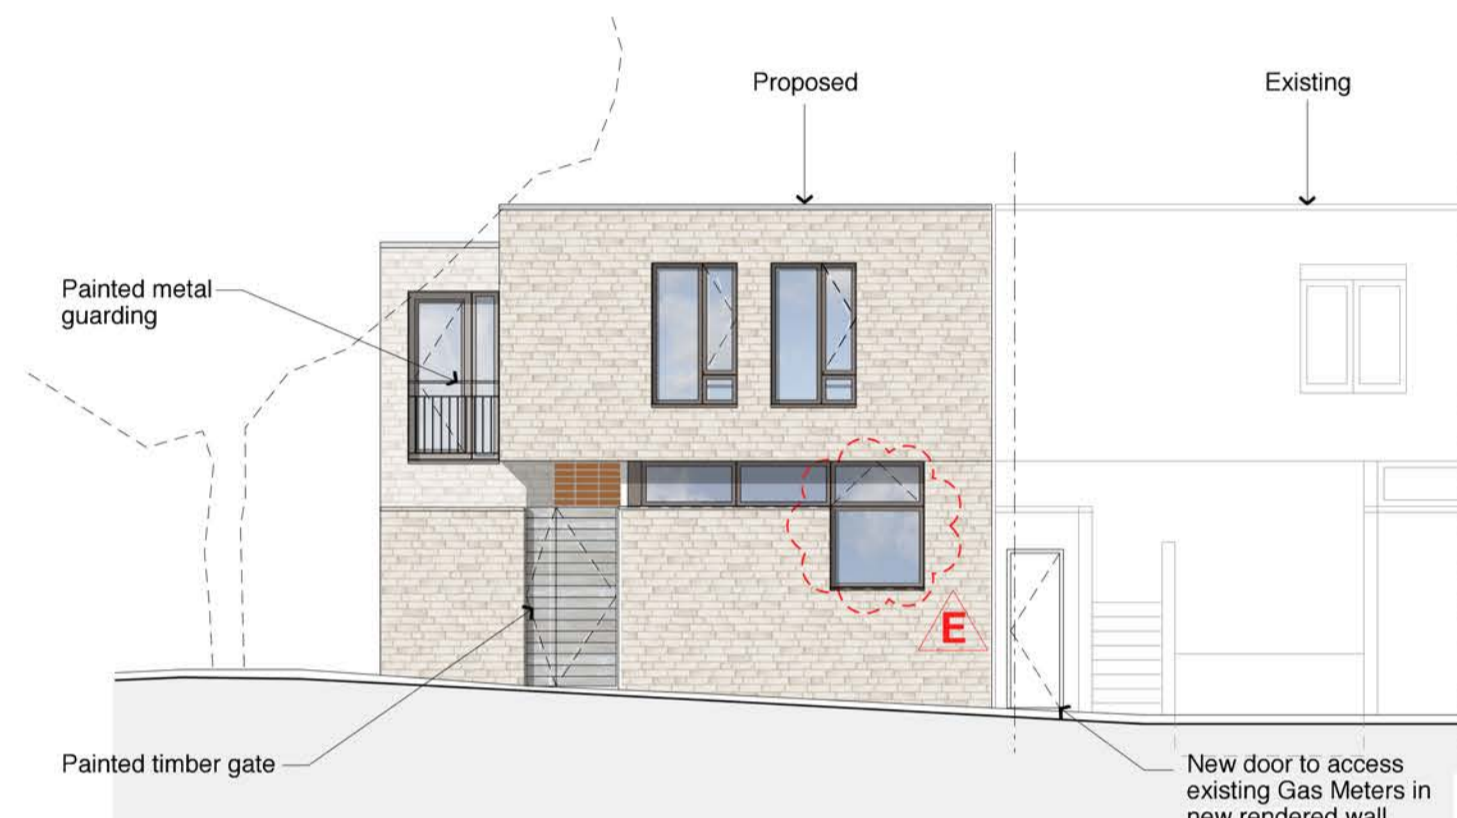


South Elevation
(to Lamble Street)




North Elevation
(to Garden)

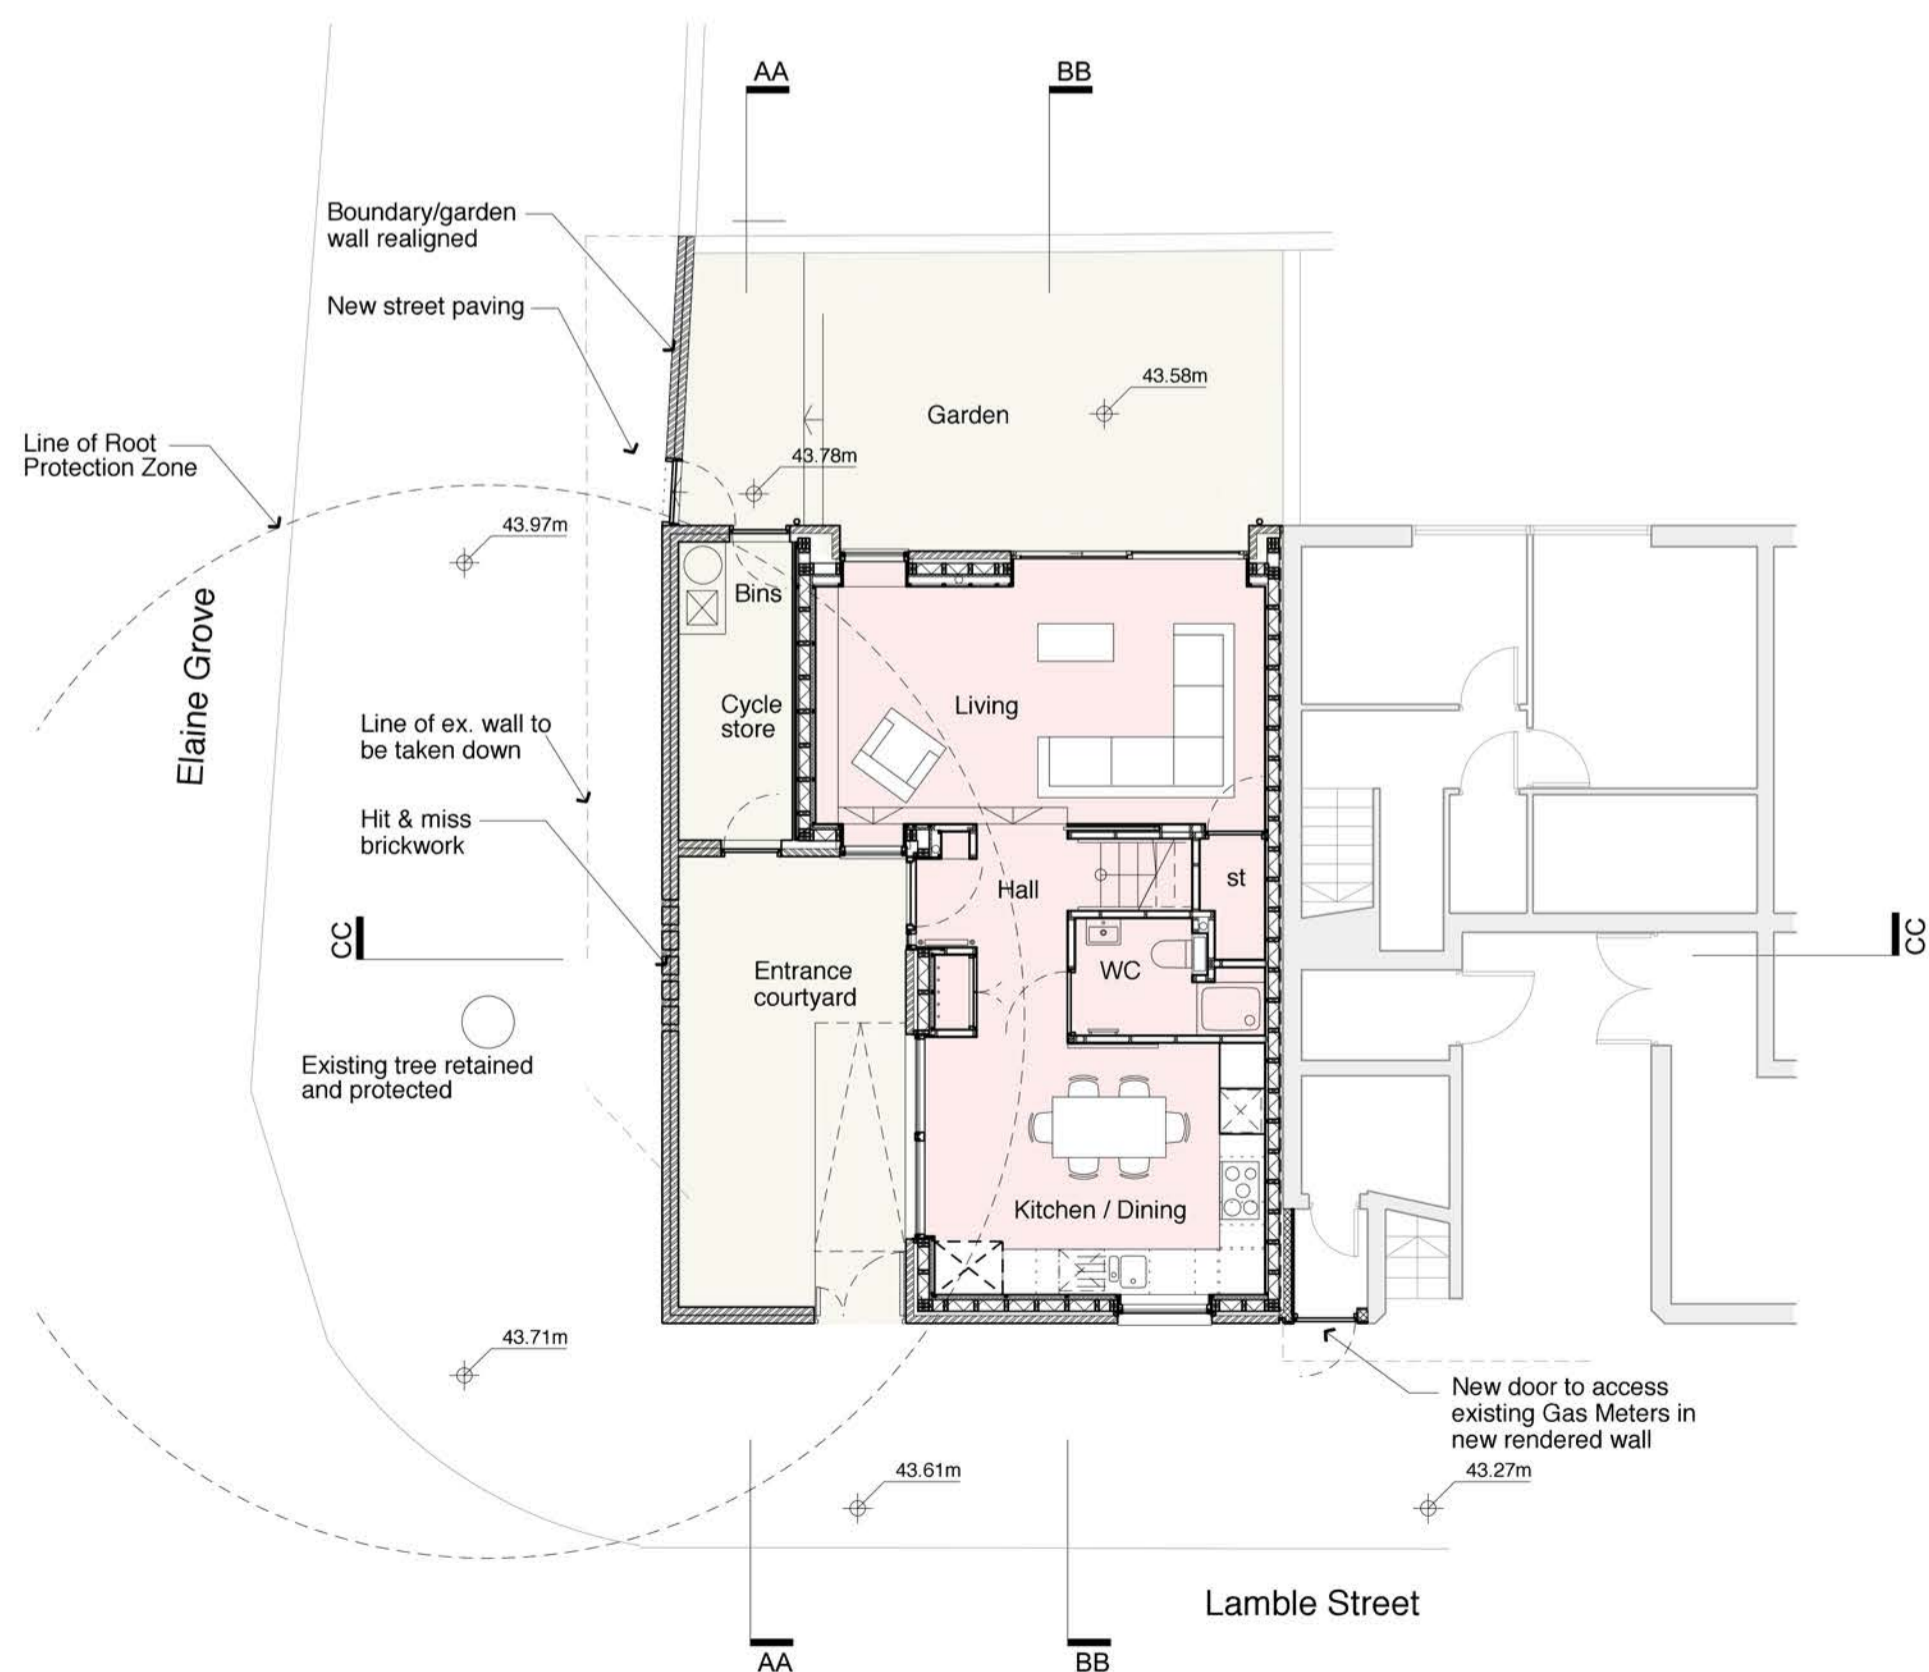

Ground Floor Plan

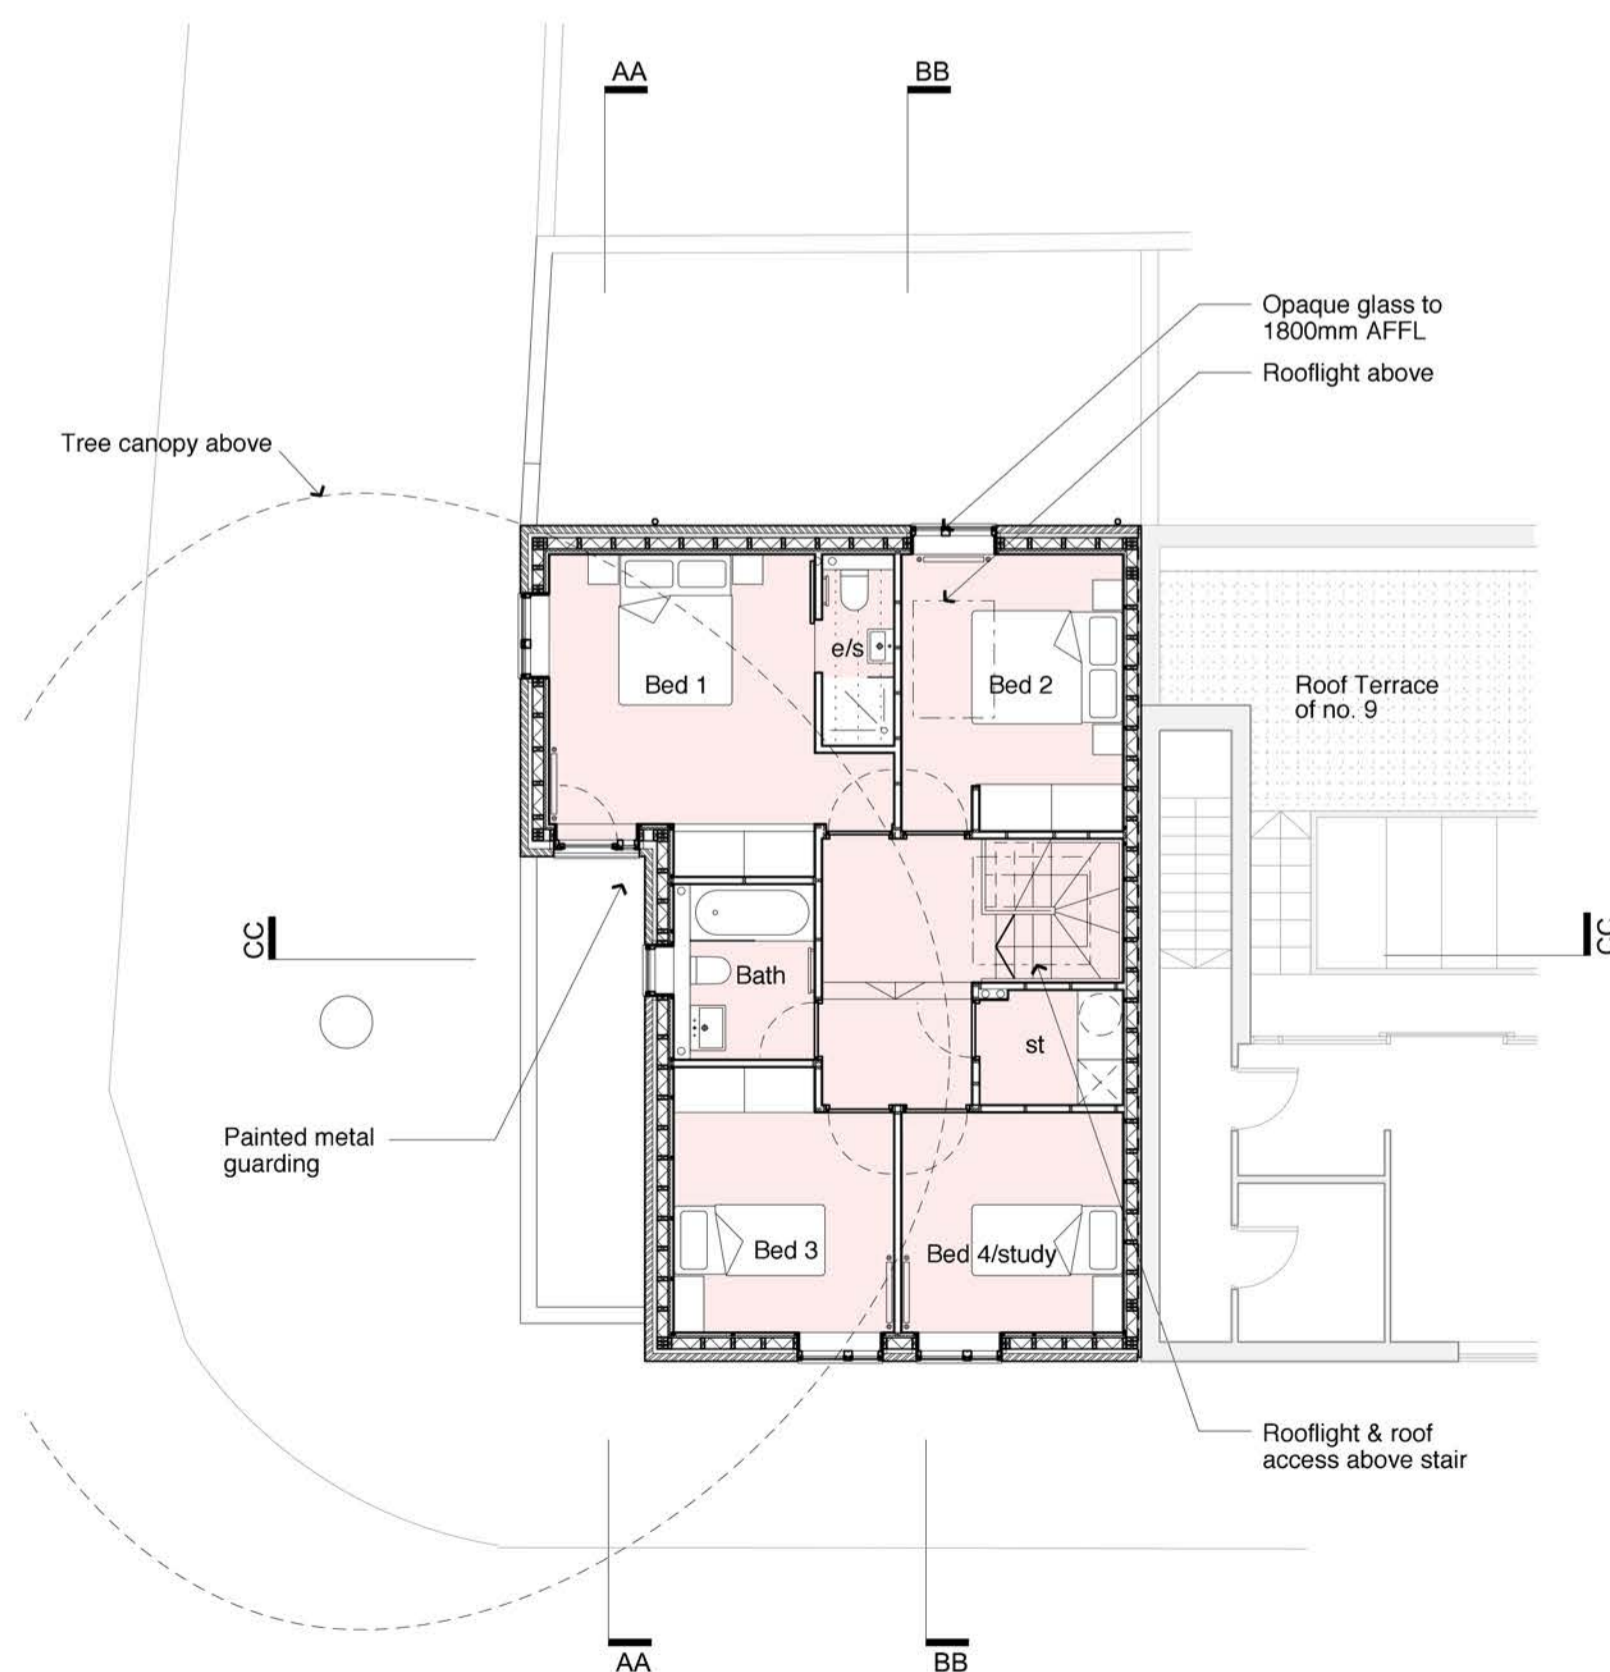

First Floor Plan

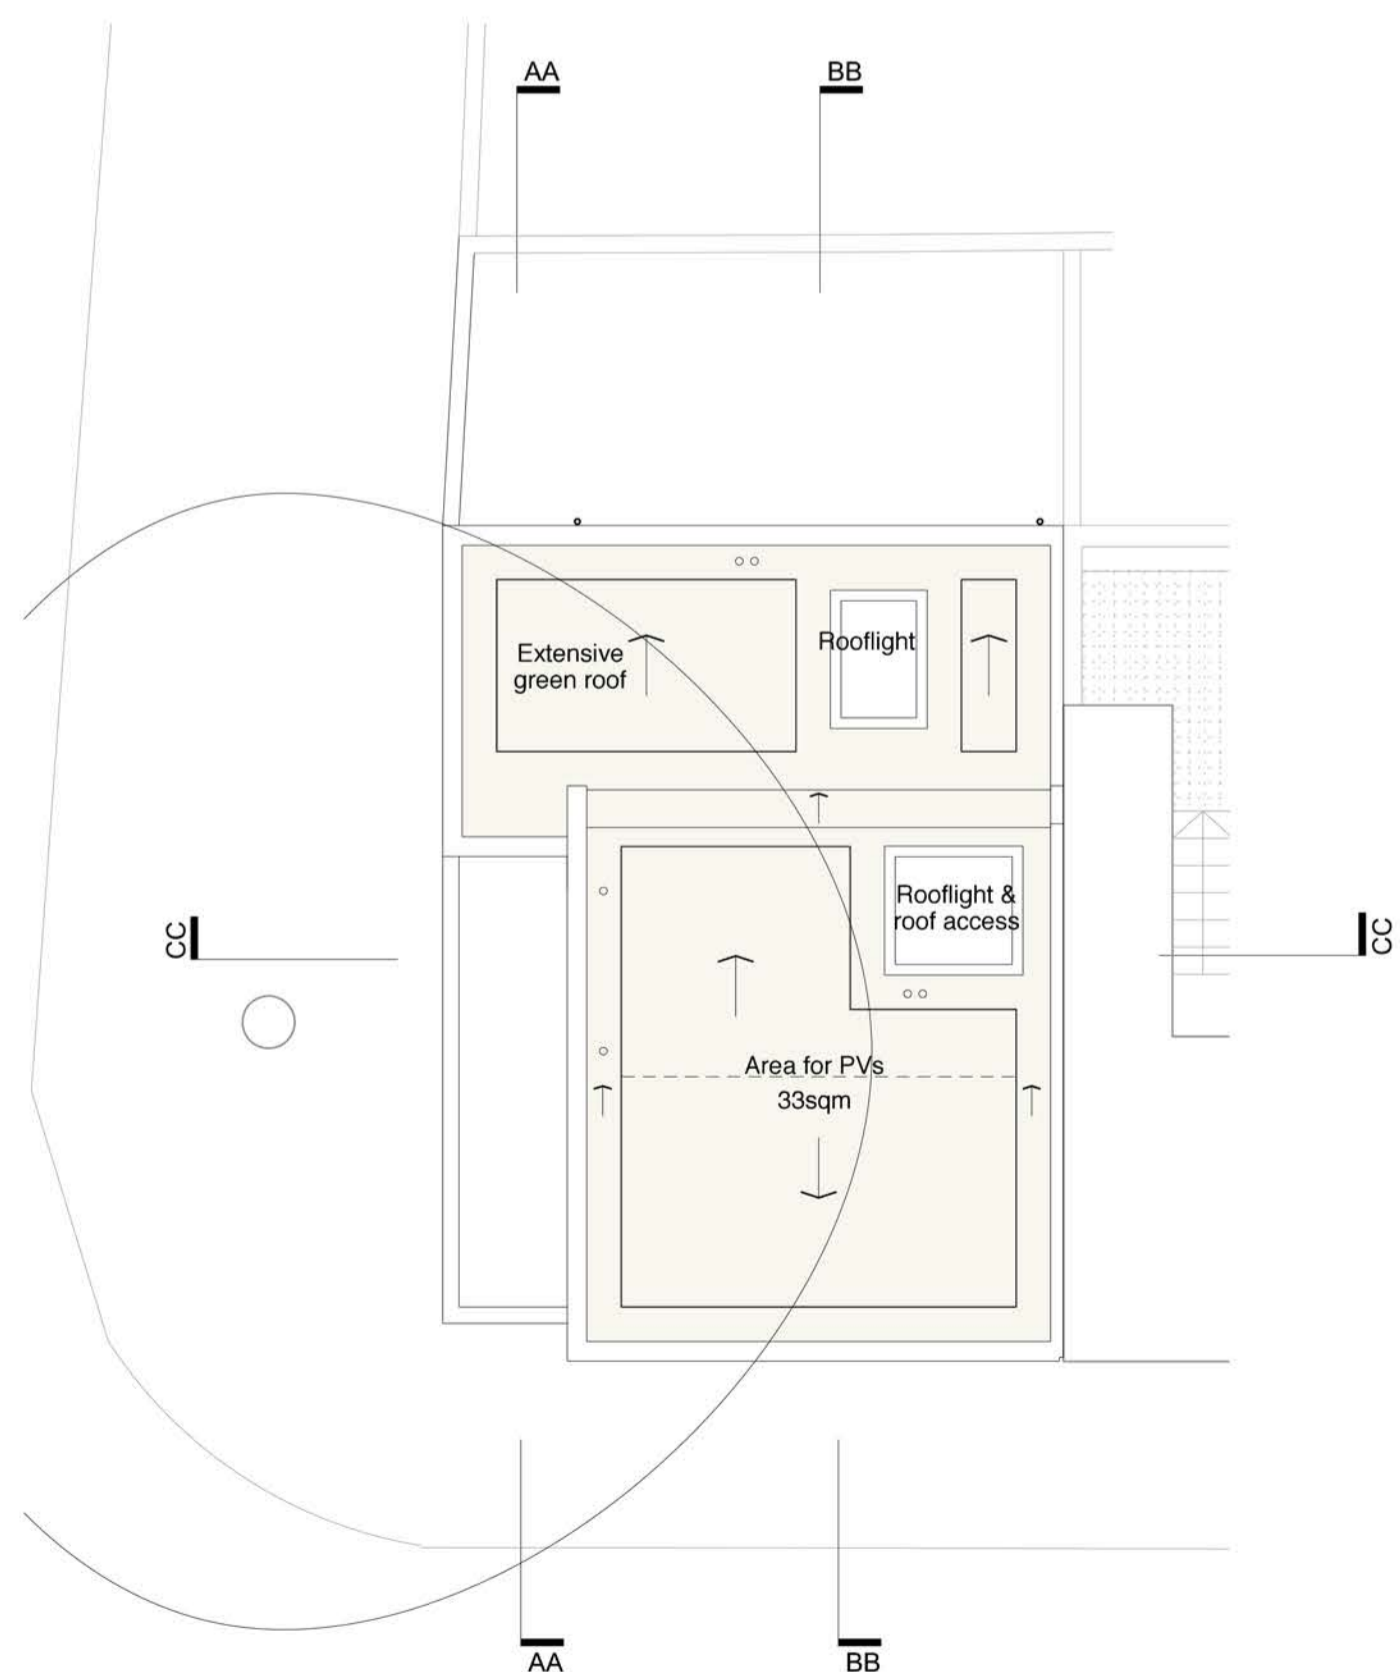

Roof Plan

E	07.05.15	NI	CB
For Planning Amendment - Minor amendment to ground floor fenestration, revisions highlighted			
D	16.04.15	TS	CB
Planning - Minor amendment to ground floor fenestration			
C	04.04.14	TS	CB
Issued for Planning			
B	21.03.14	TS	CB
North Elevation updated to show opaque window; notes added; revised following Tenants' consultation			
A	18.03.14	TS	CB
Revised following Pre-Planning Advice and Tenants Consultation			
Revision	Date	By	Checked

For
Planning

Site 1 - Corner Lamble St
Proposed Plans, Sections
& Elevations

Barrington & Lamble Infill Sites

1381_P10_E

Scale: 1:100 at A1
1:200 at A3
Date: 28/11/2013
Drawn: TS

BHA

BURD HAWARD ARCHITECTS LTD
United House, North Road
London N7 9DP
T +44 20 7267 9815
E studio@burdhaward.com