


**North Elevation  
 (to Lamble Street)**



**West Elevation  
 (to Lamble Street Passage)**



**South Elevation  
 (to Barrington Close)**

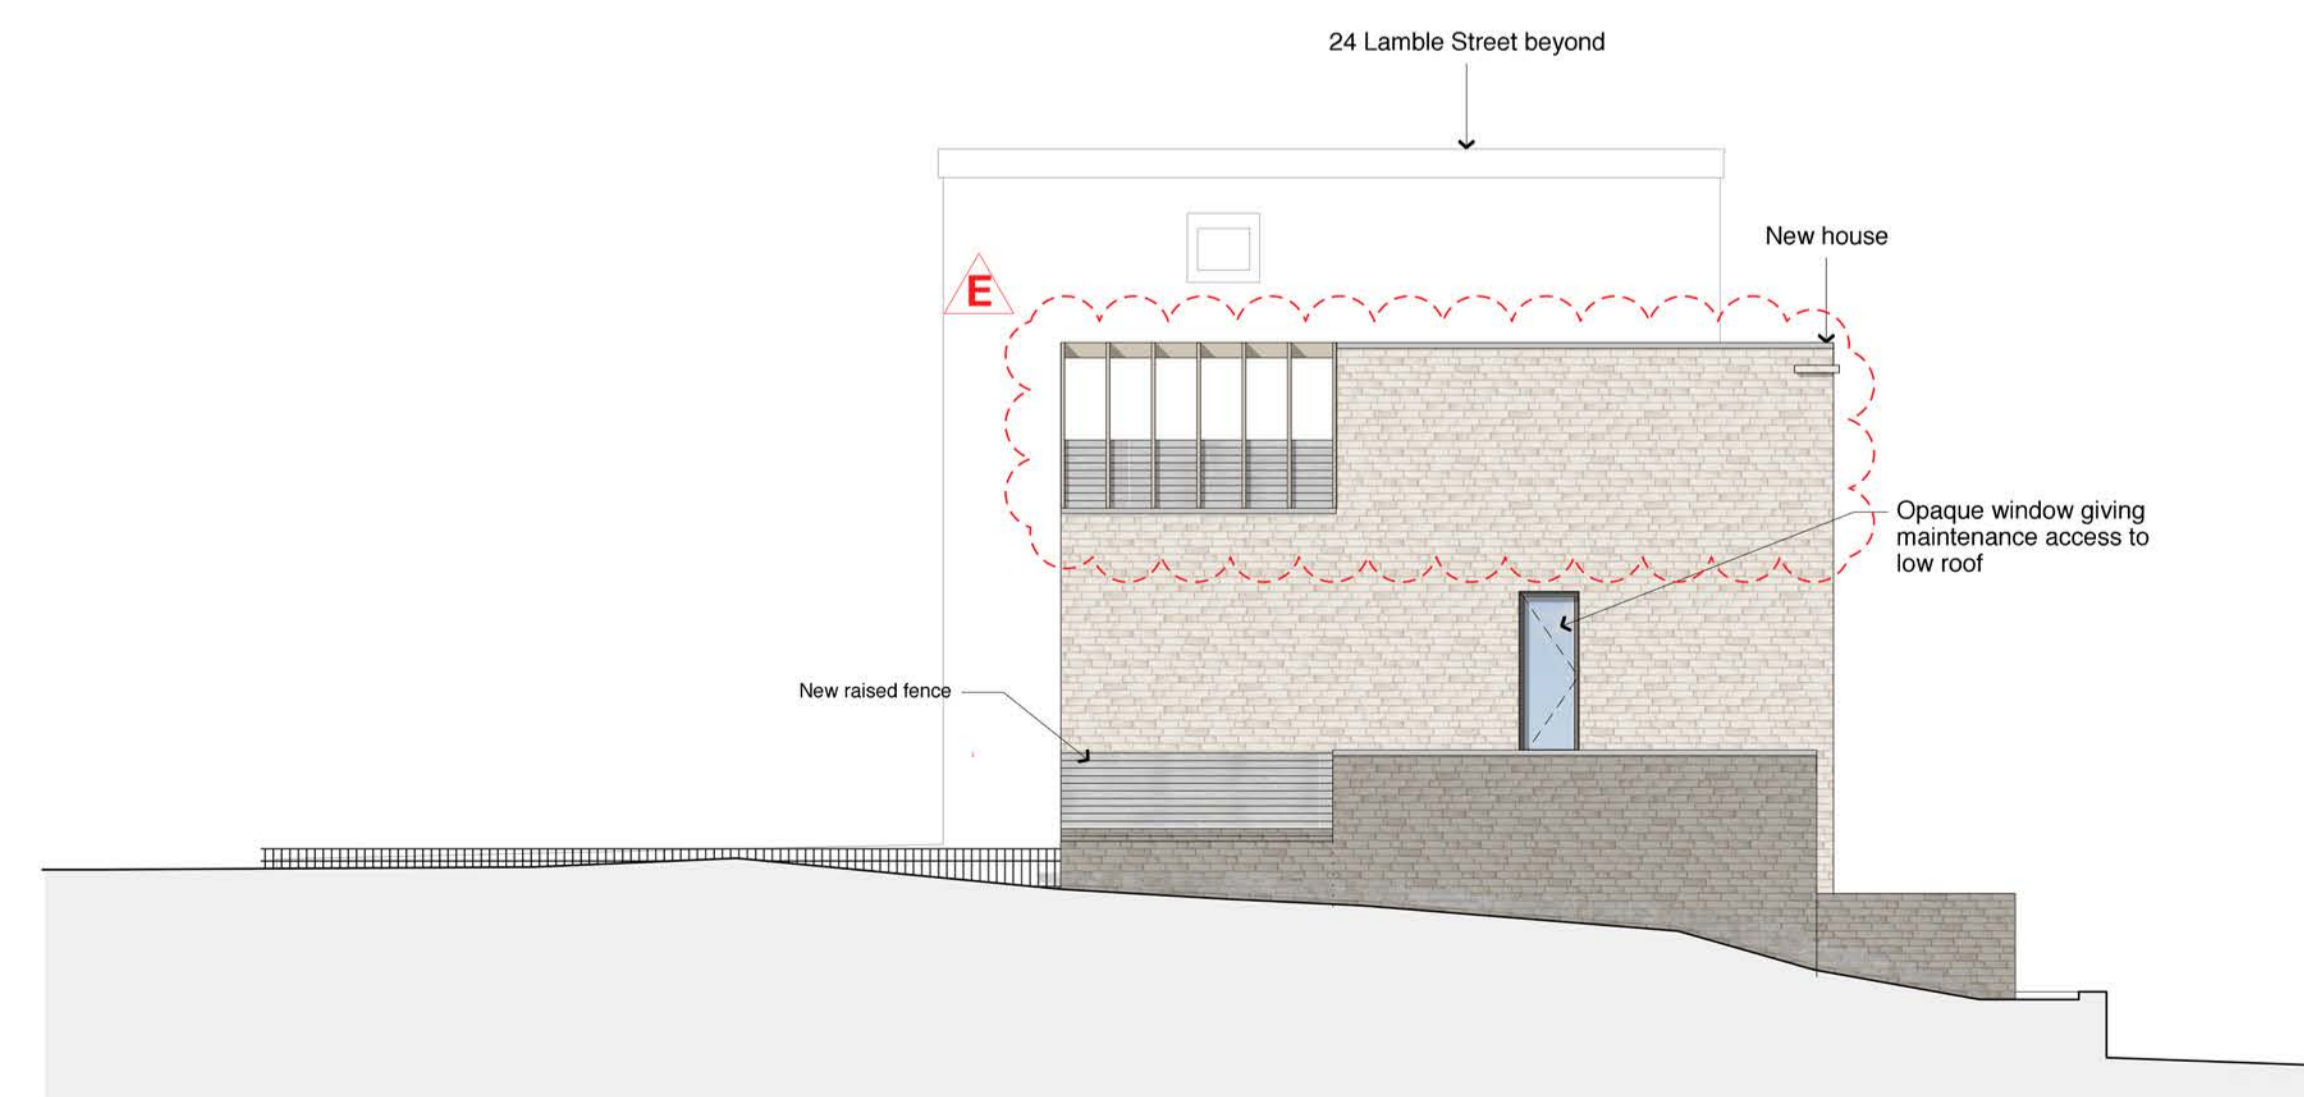

**East Elevation  
 (facing 24 Lamble Street)**

E	07.05.15	NI	CB
For Planning Amendment - Roof terrace partially enclosed to form bedroom, revisions highlighted			
D	16.04.15	TS	CB
Planning Amendment - Roof terrace partially enclosed to form bedroom			
C	04.04.14	TS	CB
Issued for Planning			
B	21.03.14	TS	CB
Notes added; revised following Tenants' Consultation			
A	18.03.14	TS	CB
Revised following Pre-Planning comments and Tenants' Consultation			
Revision	Date	By	Checked

For  
 Planning

**Site 2 - Lamble Street Pram Sheds  
 Proposed Elevations**

Barrington & Lamble Infill Sites

**1381\_P21\_E**

Scale: 1:100 at A1  
 1:200 at A3  
 Date: 28/11/2013  
 Drawn: TS

