
PROPOSED FRONT ELEVATION

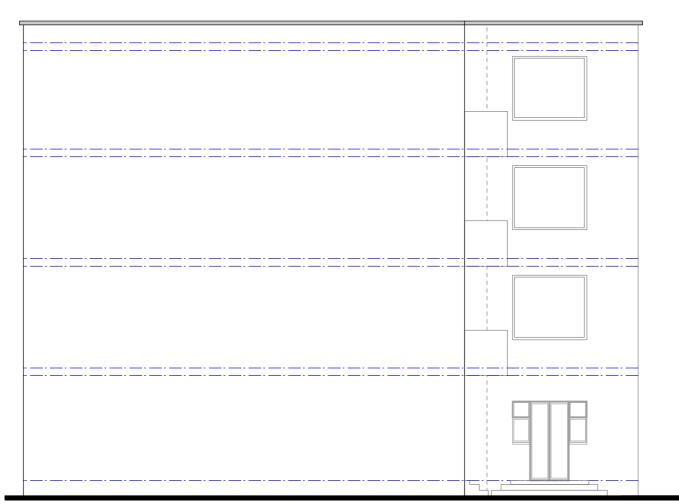

PROPOSED NORTH-WEST SIDE ELEVATION

Client:

NW2 3NL Drawing Title:

Notes.

work.

Gridline.

and specifications.

Contractors must verify all dimensions at the site before comencing any

No constrcution work before Local Authority consent, Planning Permission, Building Control approval and structural engineer confirmation. All structural elements inc. joists, beams and columns to be confirmed by structural engineer. Any discrepancies to be reported to

All drawings are to be read in conjunction with all relevant drawings

Marina Snaith

108 Fordwych Rd

Proposed Elevations

Date: Revision. Dwg no: 29.03.2015 413-PR-04 С Drawn by: Checked by Scale: 1:100@a3p Fe.Ca. R.SH.

Description

Gridline Architecture

0203 441 5897 | 07950323186 info@gridlinearchitecture.co.uk Winston House, 2 Dollis Park, N3 1HF

PLANNING APPLICATION Not for construction

Issue:

This drawing has been prepared by Gridline Architecture and the data contained herein may be used or reproduced only by Gridline Architecture aprroval.

