



- Do not scale this drawing.
- All dimensions and levels to be checked on site.
- Discrepancies to be reported to Richard Mitzman Architects before proceeding.
- If in any doubt about information on this drawing contact Richard Mitzman Architects.

Revisions

- 15.05.15 PLANNING SUBMISSION

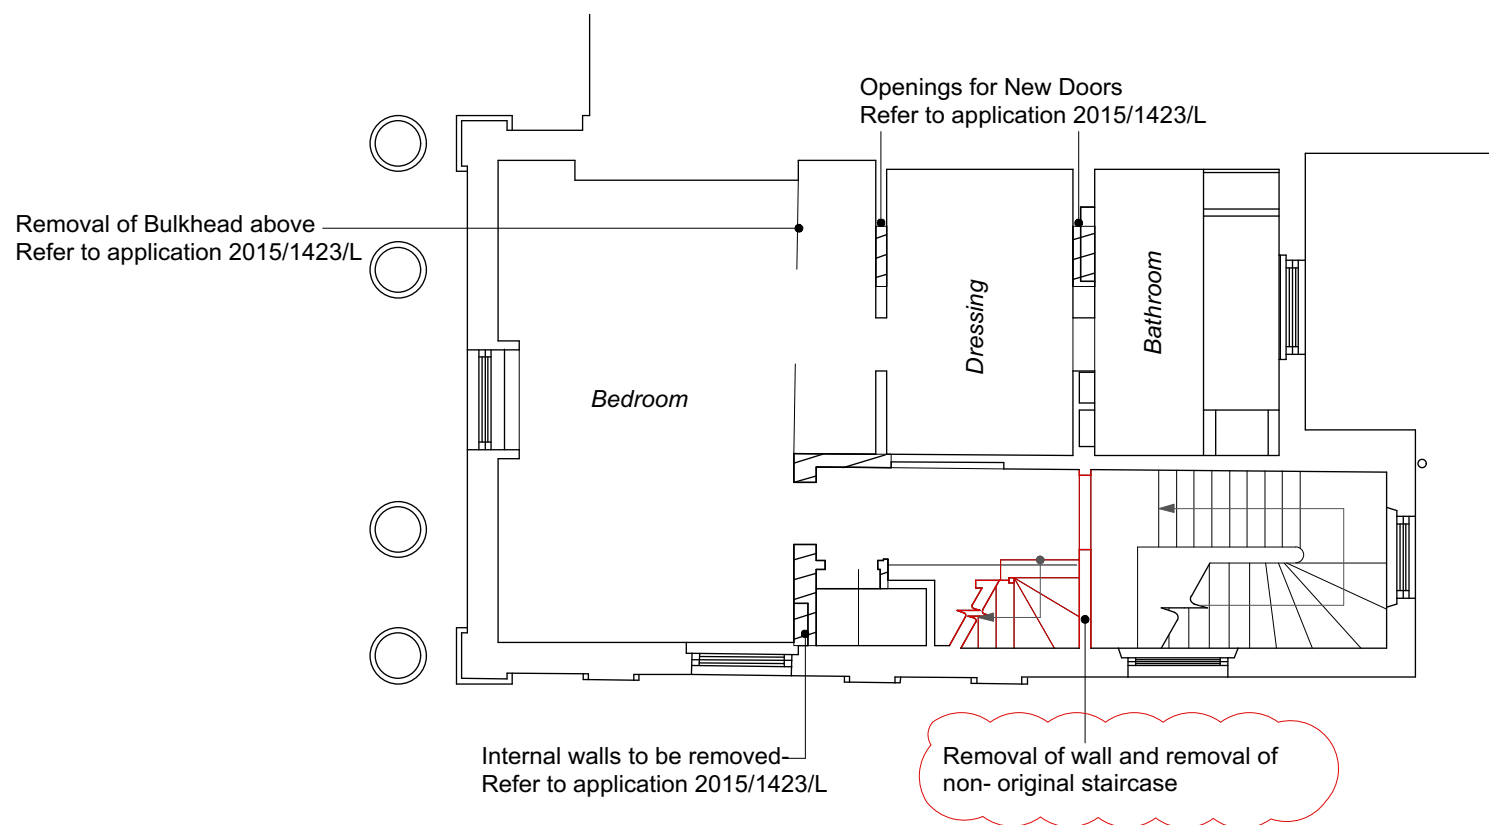

 REMOVAL OF NON-ORIGINAL STRUCTURE

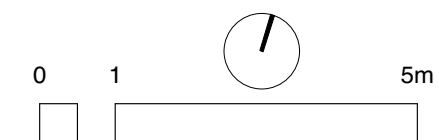

Richard Mitzman architects llp

t: 020 7722 8525 Unit 1 Primrose Mews
 f: 020 7449 0428 Sharpleshall Street
 e: mail@richardmitzman.com London NW1 8YW

client

Cora & Co

project

**52 Cumberland Terrace
 London NW1 4HJ**

drawing title

**Proposed Second Floor Plan
 DEMO**

status

PLANNING

scale

1:100

drawn by

BN

date created

20.01.15

file reference

239-100-Bldg

drawing no.

239-DWG-053-02

revision


-

1 Second Floor Plan
 Scale 1:100


- Do not scale this drawing.
- All dimensions and levels to be checked on site.
- Discrepancies to be reported to Richard Mitzman Architects before proceeding.
- If in any doubt about information on this drawing contact Richard Mitzman Architects.

Revisions

- 15.05.15 PLANNING SUBMISSION

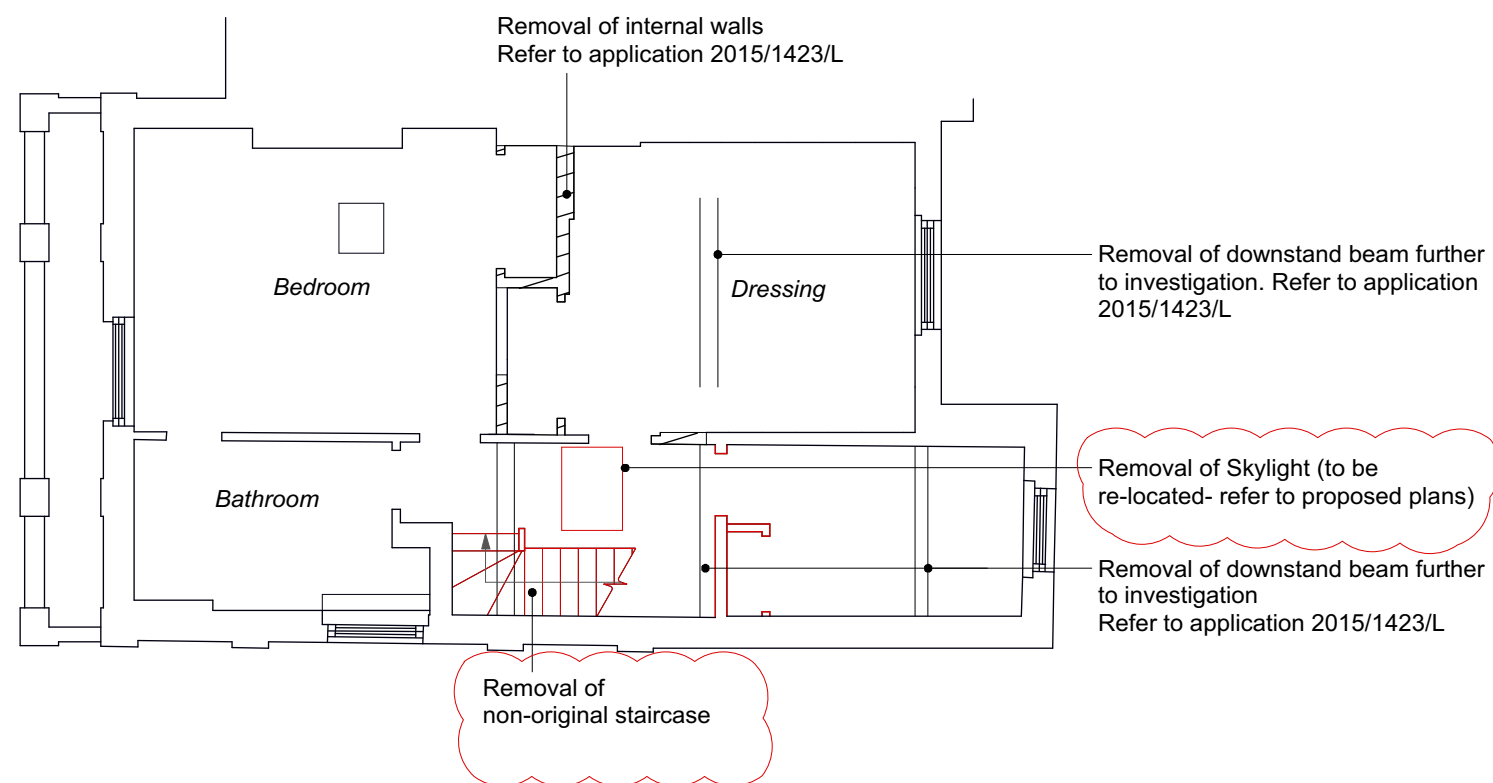

 REMOVAL OF NON-ORIGINAL STRUCTURE

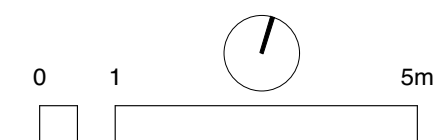

Richard Mitzman architects llp

t: 020 7722 8525 Unit 1 Primrose Mews
 f: 020 7449 0428 Sharpleshall Street
 e: mail@richardmitzman.com London NW1 8YW

client

Cora & Co

project

**52 Cumberland Terrace
 London NW1 4HJ**

drawing title

**Proposed Third Floor Plan
 DEMO**

status

PLANNING

scale

1:100

drawn by

BN

date created

20.01.15

file reference

239-100-Bldg

drawing no.

239-DWG-054-03

revision


-

1 Third Floor Plan
 Scale 1:100


- Do not scale this drawing.
- All dimensions and levels to be checked on site.
- Discrepancies to be reported to Richard Mitzman Architects before proceeding.
- If in any doubt about information on this drawing contact Richard Mitzman Architects.

Revisions

- 15.05.15 PLANNING SUBMISSION

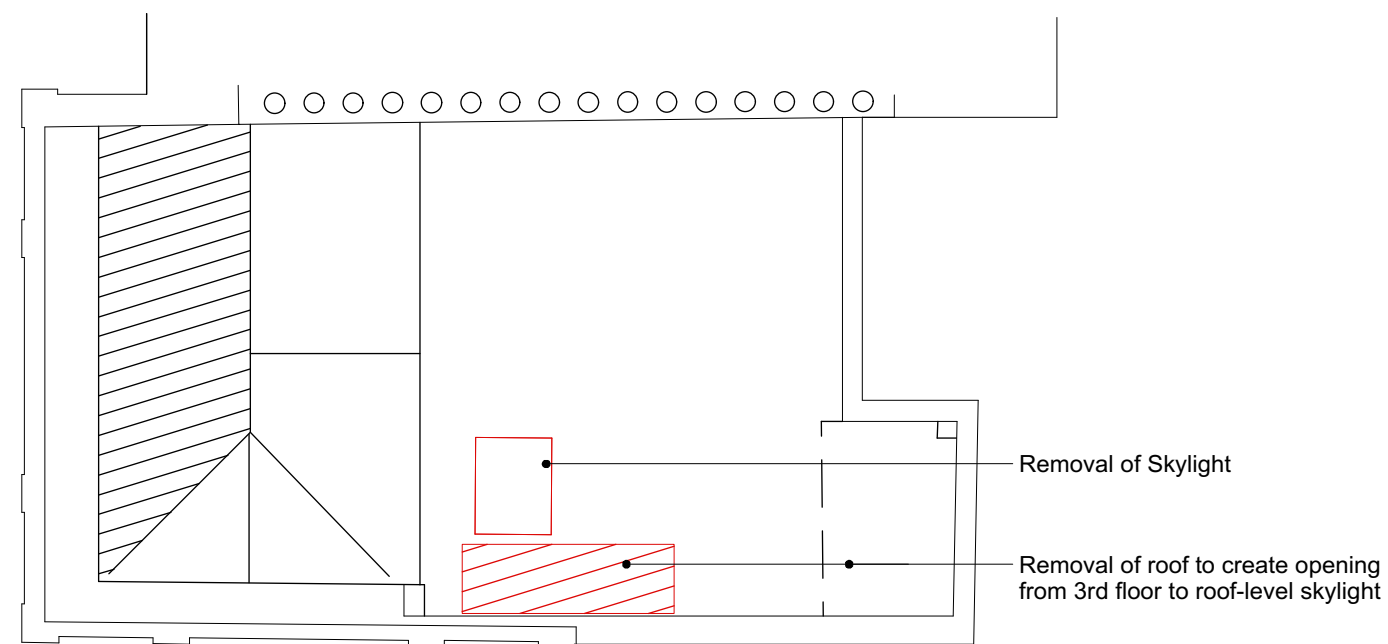

 REMOVAL OF NON-ORIGINAL STRUCTURE

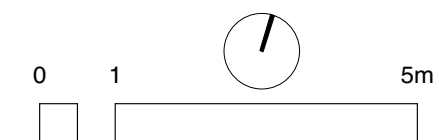

Richard Mitzman architects llp

t: 020 7722 8525 Unit 1 Primrose Mews
f: 020 7449 0428 Sharpleshall Street
e: mail@richardmitzman.com London NW1 8YW

client

Cora & Co

project

**52 Cumberland Terrace
London NW1 4HJ**

drawing title

**Proposed Roof Plan
DEMO**

status

PLANNING

scale

1:100

drawn by

BN

date created

20.01.15

file reference

239-100-Bldg

drawing no.

239-DWG-055-RF

revision

-

1 Third Floor Plan
Scale 1:100