

Note:
Contractors are responsible for the verification of all dimensions on site and the architect is to be informed of any discrepancy. Do not scale from this drawing. Use figured dimensions only. This drawing may contain Ordnance Survey Mastermap and Faster data. © Crown Copyright and database right 2013. Ordnance Survey Licence number 100006119.

Model File References List: XRef Model Name, Version & Status:

D	LT	22.05.15	Planning Application Issue
C	LT	15.05.15	Kitchen duct extract added
B	LT	08.05.15	Pre-planning application issue
A	LT	07.04.15	Plans updated
-	LT	25.03.15	First Issue
Rev	Dm	Date	Description


PASCALL +WATSON
The Warehouse, 10 Black Friars Lane London EC4A 3RU
T +44 (0)20 3837 2500 www.pascall.co.uk

National Union of Journalists
Headland House
Fifth Floor Plans
Existing and Proposed


Project Name: Headland House
Client Job No.: 308 Grays Inn Road, WC1X 8DP
Client: NUJ
Drawing Originator: Pascall+Watson
Status: Preliminary
Scale: 1:100 @ A2
Purpose of Issue: For Planning
Checked By: EN
Approved By: EN
Drawn Date: 25/03/2015
Drawn By: LT
Project Number: 5055
Originator Discipline: P+W
Level: A
Drawing No.: 0106
Revision: D

Project Name	Headland House	Client Job No.	308 Grays Inn Road, WC1X 8DP
Client	NUJ	Drawing Originator	Pascall+Watson
Purpose of Issue	For Planning	Status	Preliminary
Checked By	EN	Approved By	EN
Drawn Date	25/03/2015	Drawn Date	25/03/2015
Drawn By	LT	Project Number	5055
Originator Discipline	P+W	Level	A
Drawing No.	0106	Revision	D

PROPOSED
Office - 16 seats
Meeting - 8 seats

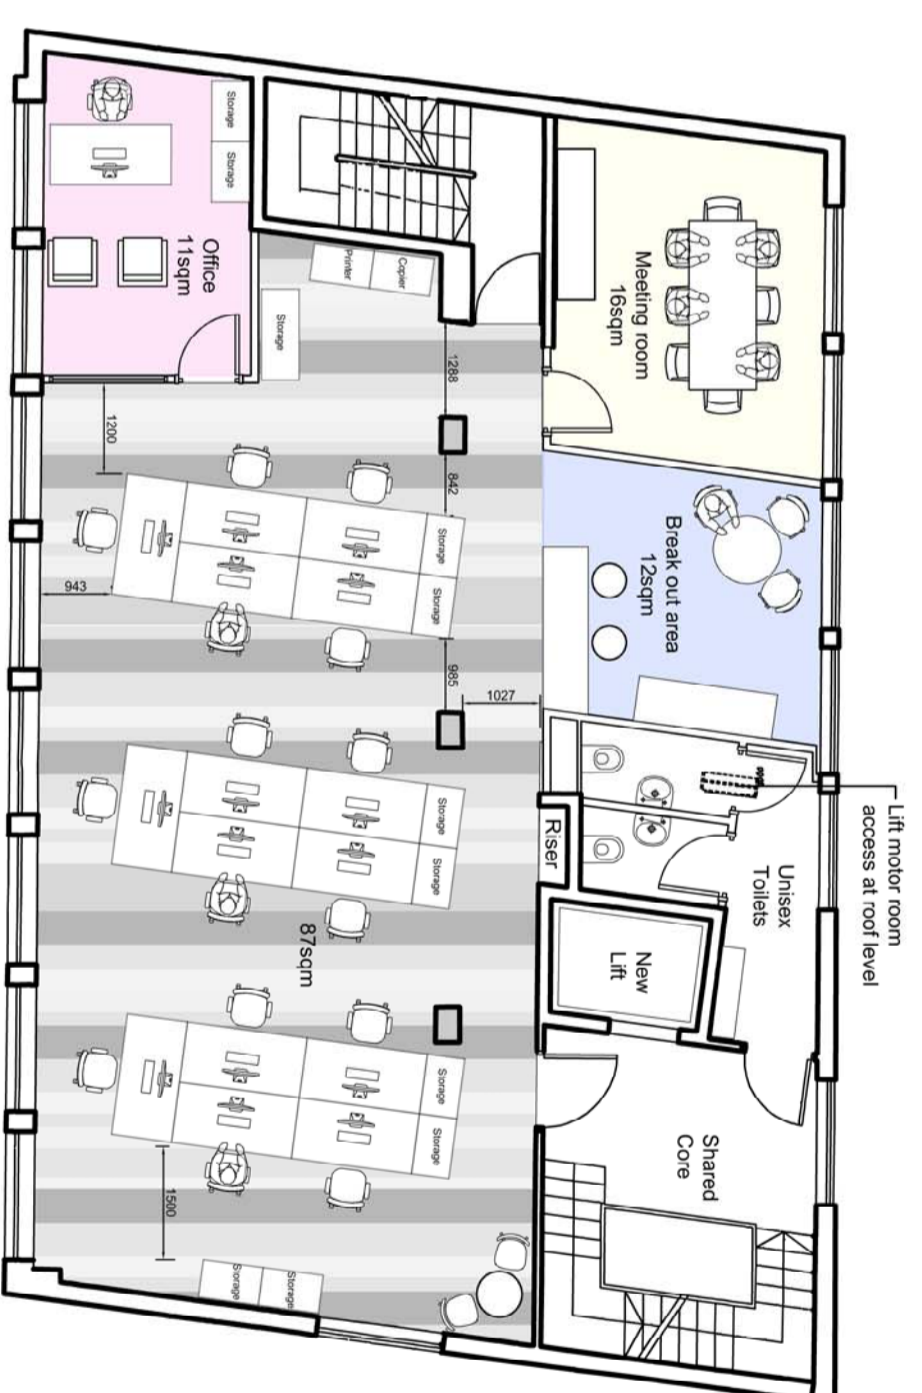

EXISTING
Meeting - 61 seats

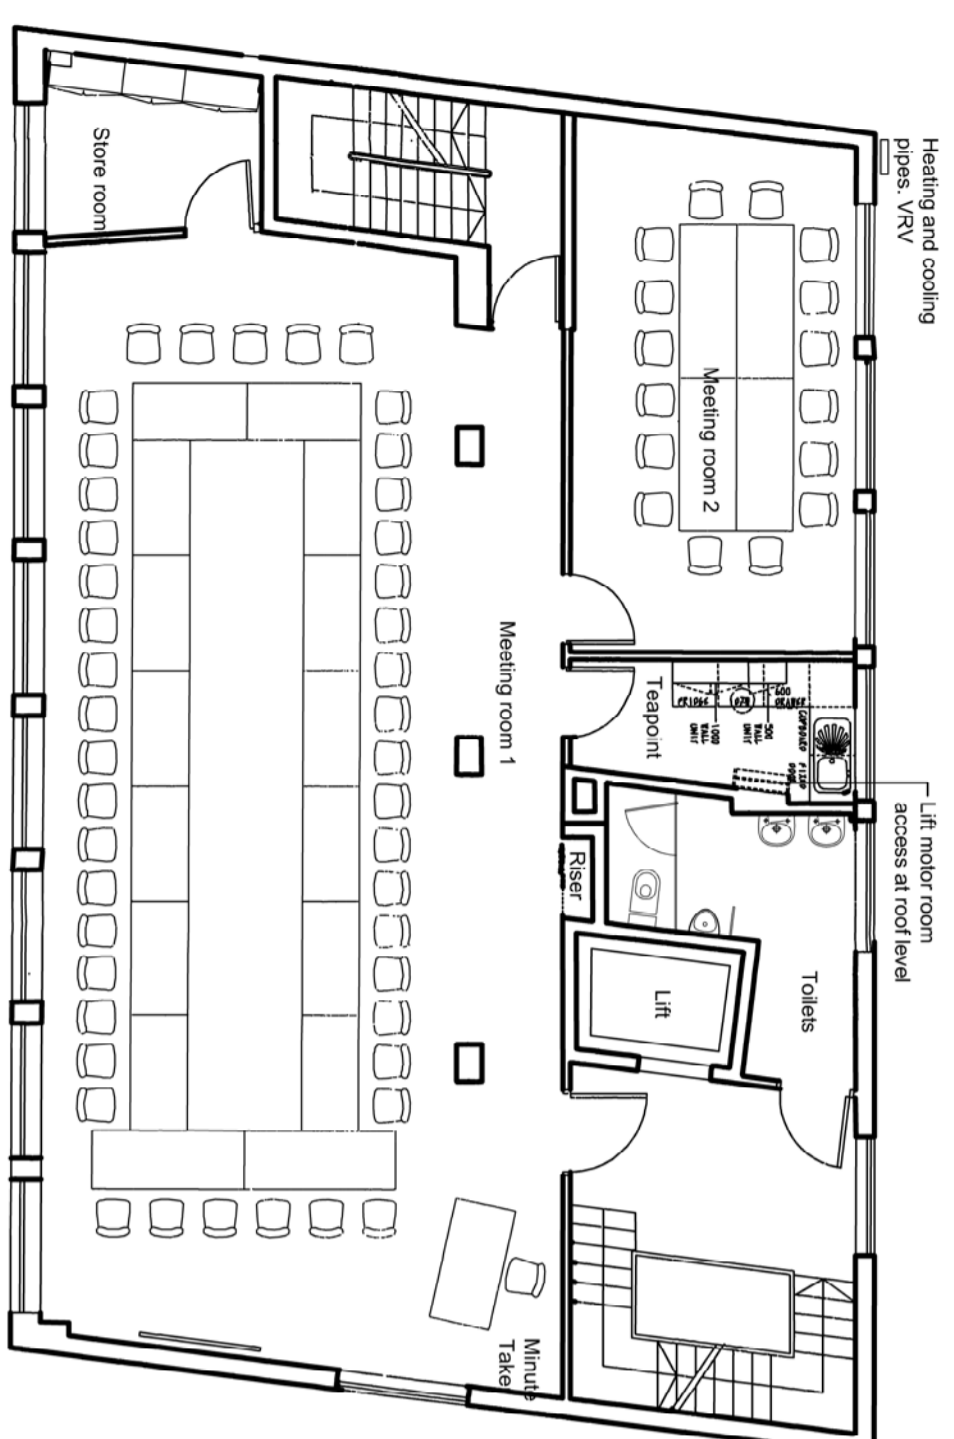

2 Proposed floor plan
1:100

1 Existing floor plan
1:100



Scale 1:100 @ A2