



Note:
Contractors are responsible for the verification of all dimensions on site and the architect is to be informed of any discrepancy. Do not scale from this drawing. Use figured dimensions only. This drawing may contain Ordnance Survey Mastermap and Faster data. © Crown Copyright and database right 2013. Ordnance Survey Licence number: 100006119.

Model File References List: X-Ref Model Name, Version & Status:

E	LT	22.05.15	Planning Application Issue
D	LT	20.05.15	Kitchen increased on ground floor
C	LT	16.05.15	Layouts updated
B	LT	08.05.15	Pre-planning application issue
A	LT	01.04.15	Plans updated
-	LT	25.03.15	First Issue
Rev	Dm	Date	Description

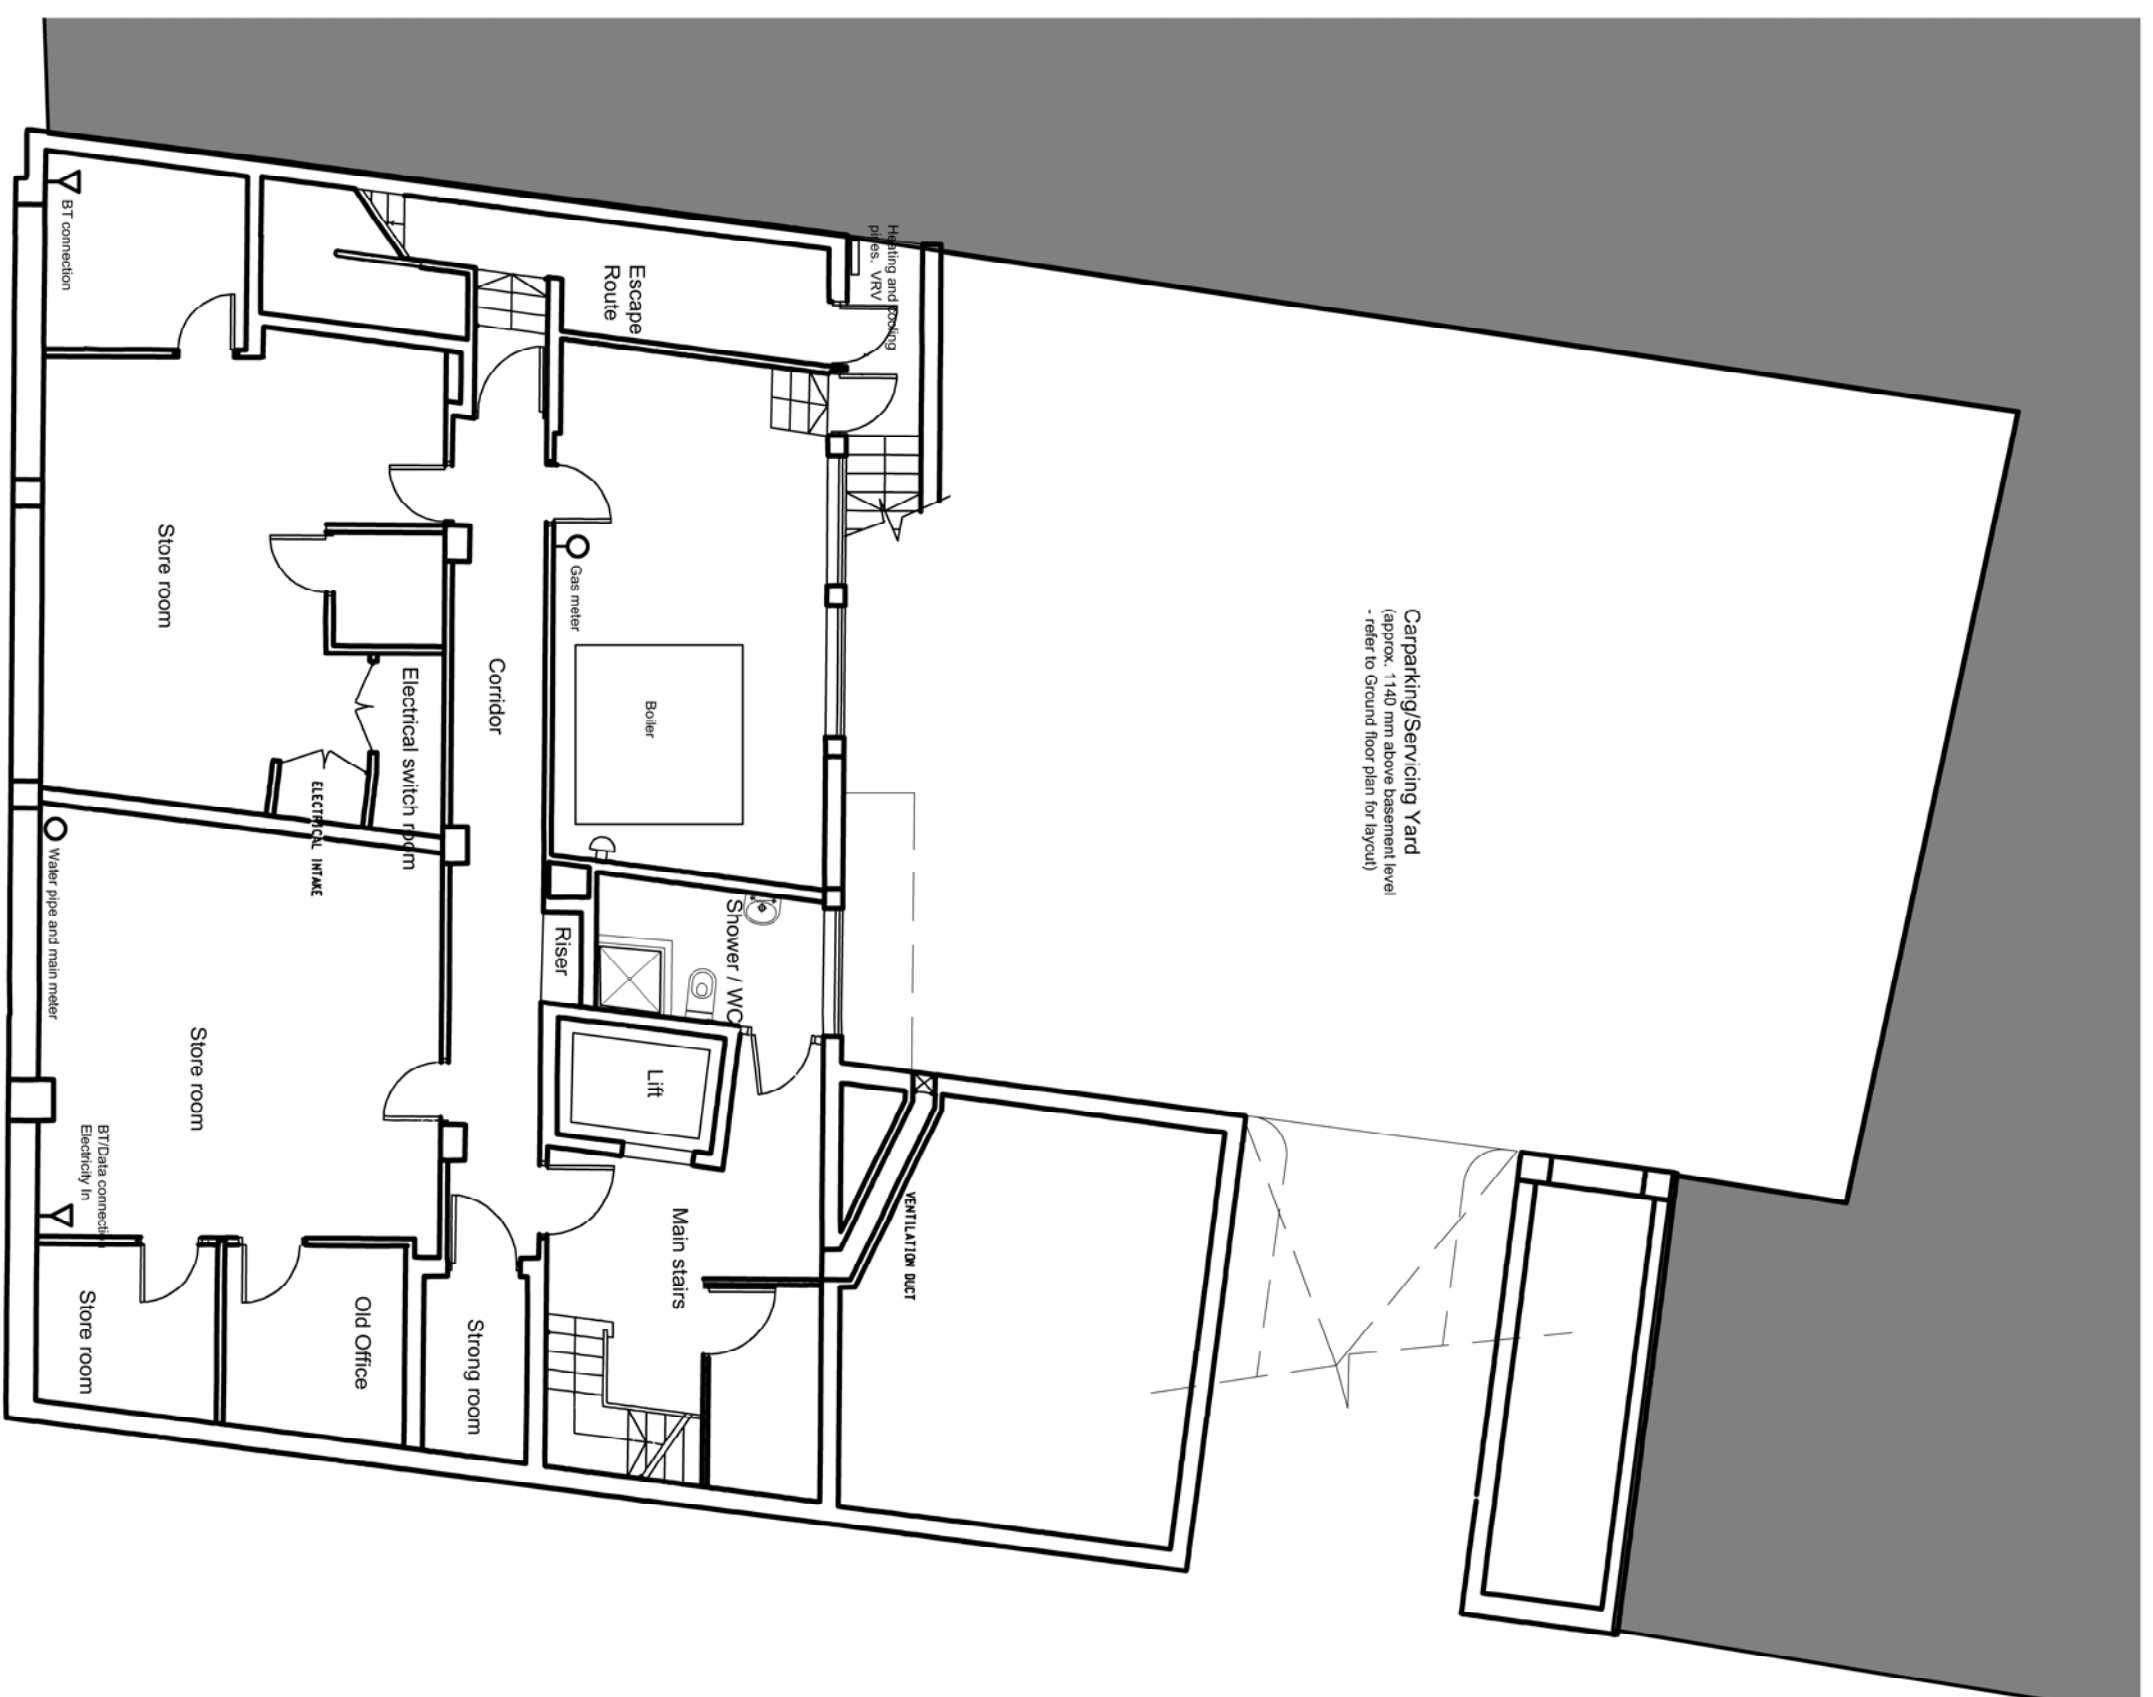

1 Existing floor plan
1:100

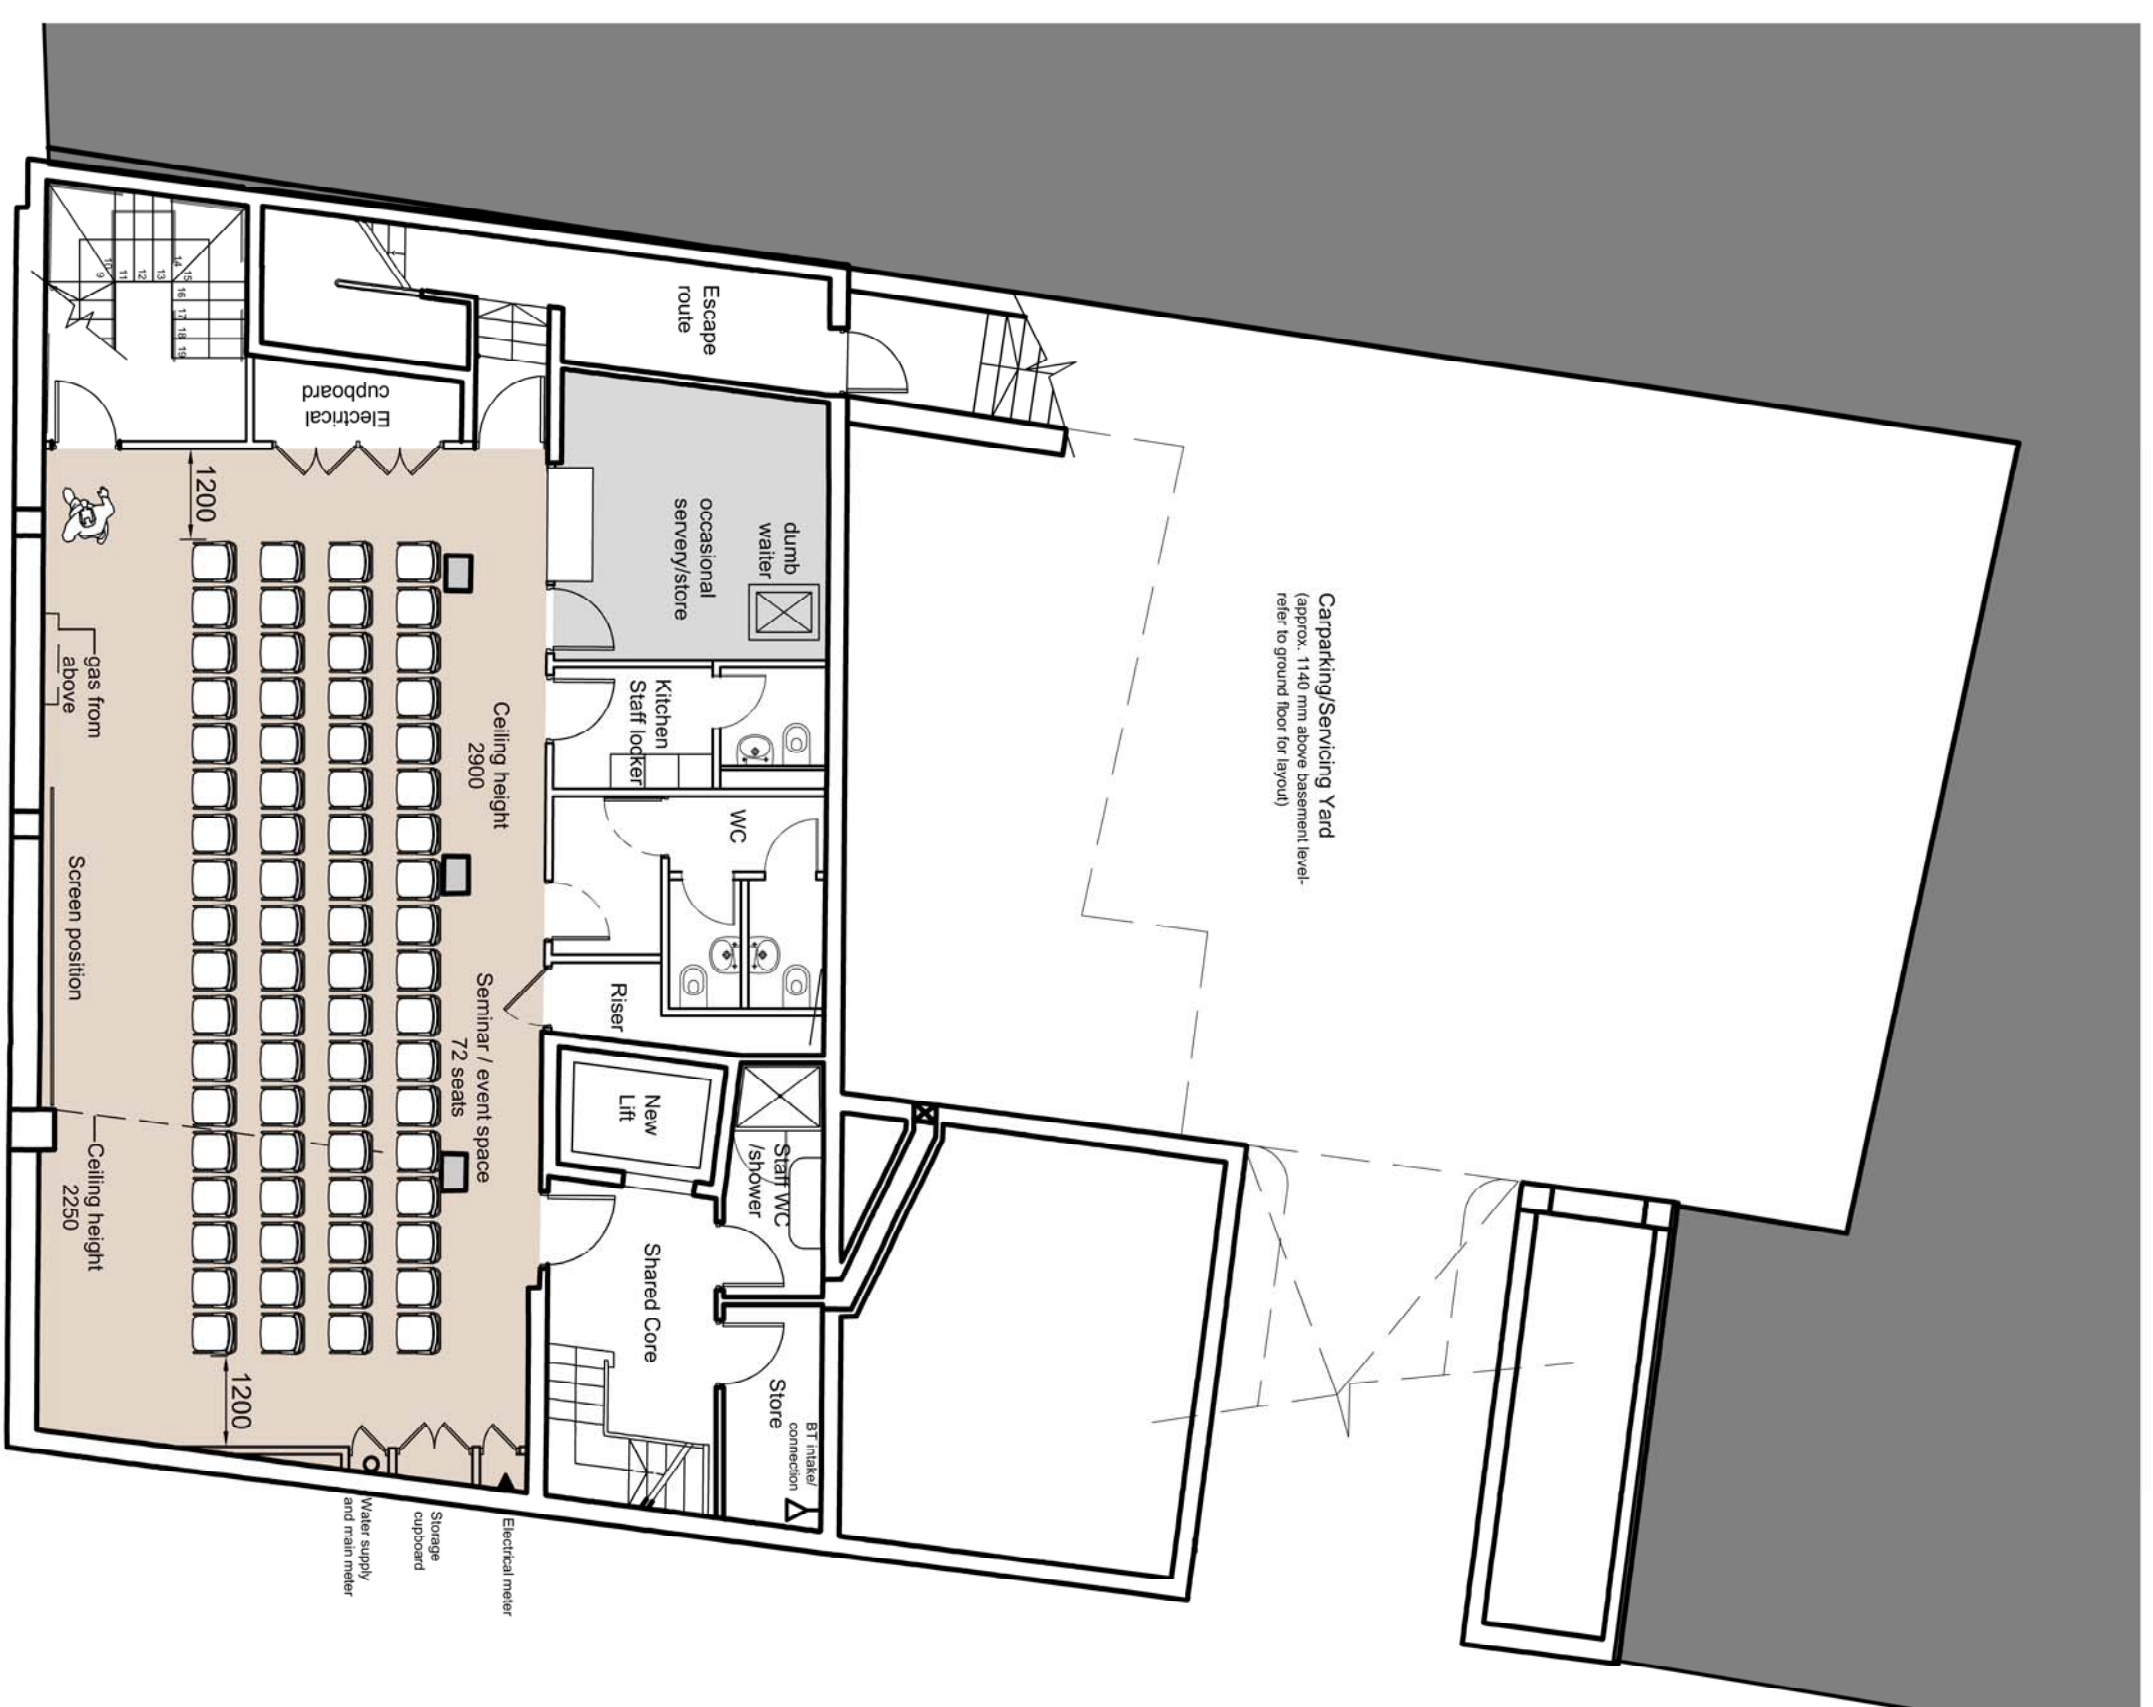

2 Proposed floor plan
1:100



Scale 1:100 @ A2

PASCALL +WATSON
The Warehouse, 10 Black Friars Lane London EC4A 3RU
T +44 (0)20 3837 2500 www.pascall.co.uk

National Union of Journalists
Headland House
Lower Ground Floor Plans
Existing and Proposed

Project Name: Headland House
Client Job No.: 308 Grays Inn Road, WC1X 8DP
Discipline: Architecture

Client	Drawing Originator		
Client	Pascall+Watson		
Purpose of Issue	Status	Scale	
For Planning	Preliminary	1:100 @ A2	
Drawn By	Checked By	Approved By	Drawn Date
LT	EN	EN	25/03/2015
Project Number	Originator	Discipline	Level
5055	P+W	A	B1
			Drawing No. 0100
			Revision E