

Note:
Contractors are responsible for the verification of all dimensions on site and the architect is to be informed of any discrepancy. Do not scale from this drawing. Use figured dimensions only. This drawing may contain Ordnance Survey Mastermap and Faster data. © Crown Copyright and database right 2013. Ordnance Survey Licence number 100006119.

Model File References List: XRef Model Name, Version & Status:

D	LT	22.05.15	Planning Application Issue
C	LT	15.05.15	Roof plan updated
B	LT	08.05.15	Pre-planning application issue
A	LT	07.04.15	Plans updated
-	LT	25.03.15	First Issue
Rev	Din	Date	Description




Existing plant on roof




Proposed new VRF units



Proposed new heat pumps

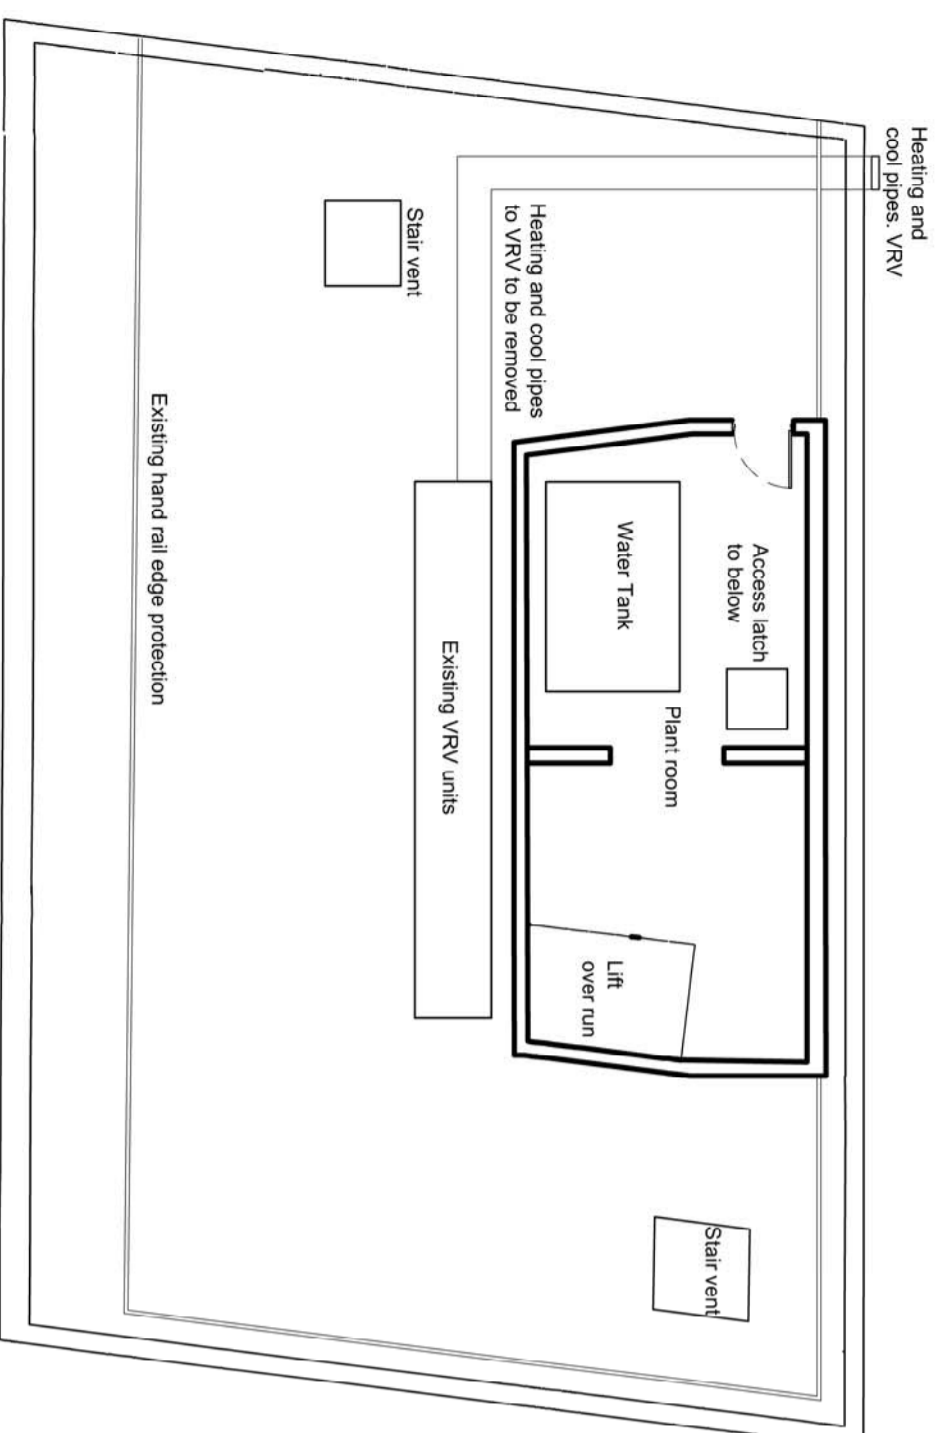

1 Existing floor plan
1:100

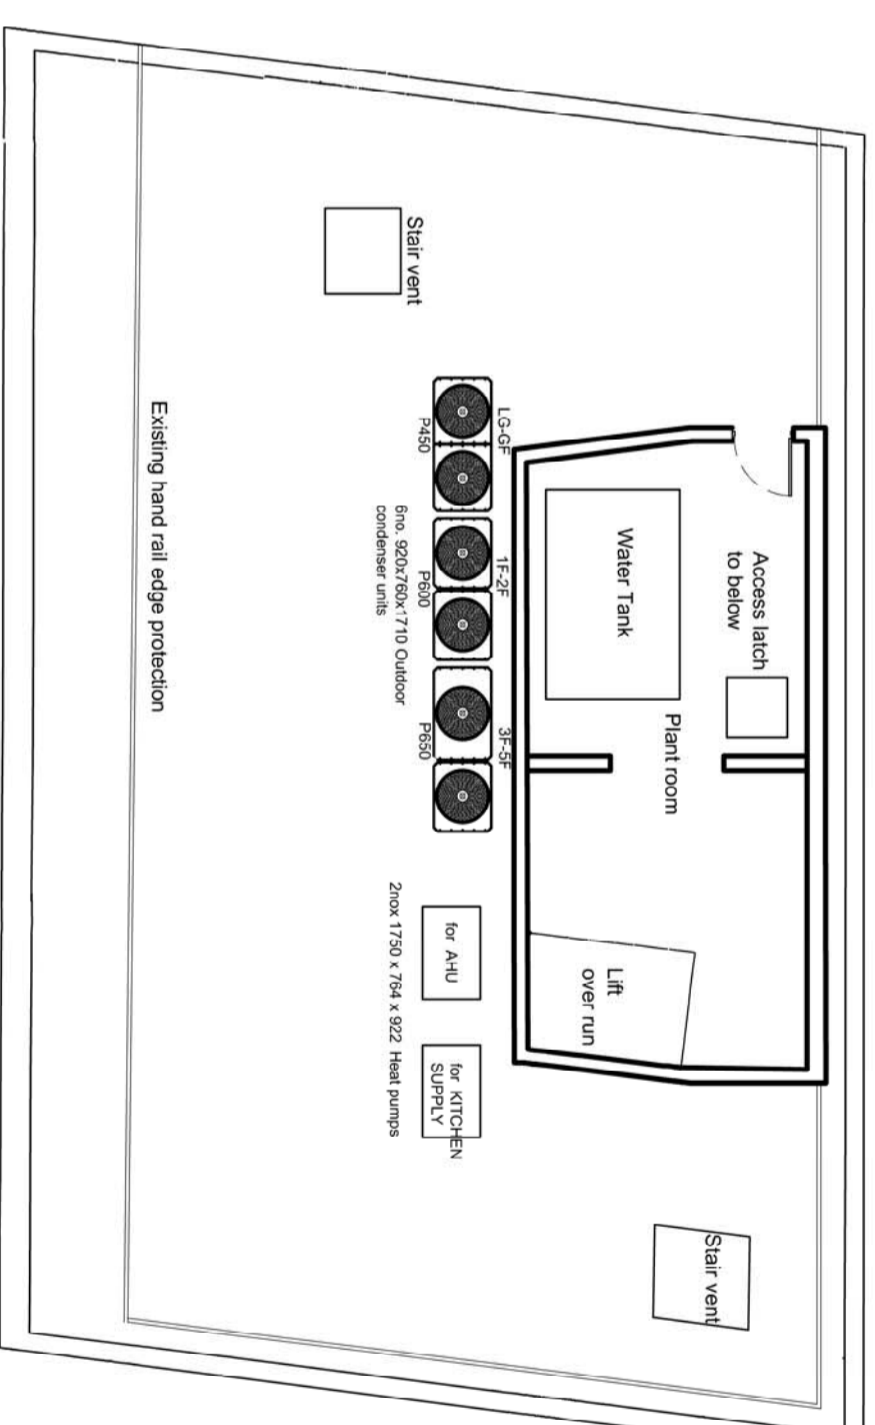

2 Proposed floor plan
1:100



Scale 1:100 @ A2

PASCALL +WATSON
The Warehouse, 10 Black Friars Lane London EC4V 6RU
T +44 (0)20 3837 2500 www.pascall.co.uk

National Union of Journalists
Headland House
Roof Plans
Existing and Proposed

Project Name Headland House		Client Job No.	
308 Grays Inn Road, WC1X 8DP		Architecture	
Client NJJ	Drawing Originator Pascall+Watson	Status Preliminary	Scale 1:100 @ A2
Purpose of Issue For Planning	Checked By EN	Approved By EN	Drawn Date 25/03/2015
Drawn By LT	Originator P+W	Discipline A	Level 05
Project Number 5055	Revision No. 0107	Revision D	