





LINE OF FLAT 1 AT GROUND FLOOR ABOVE

LINE OF FLAT 1A AND COMMON SPACE AT GROUND FLOOR ABOVE

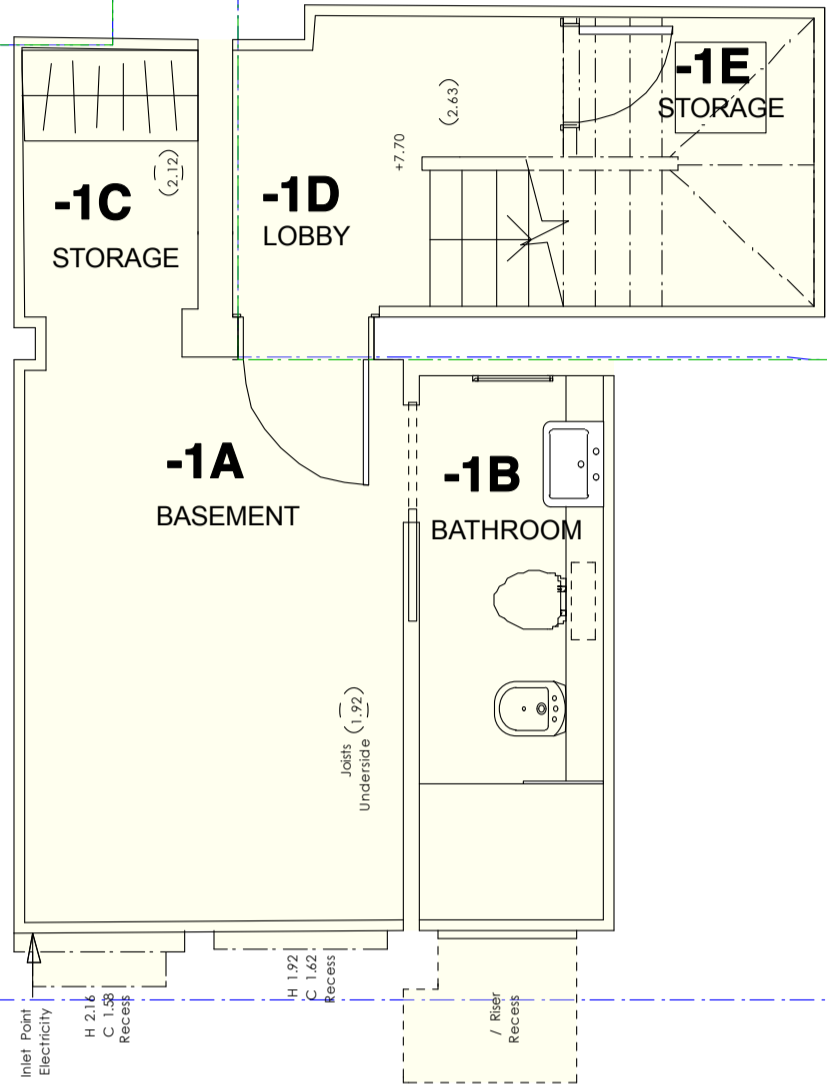

1 PROPOSED BASEMENT PLAN  
1:50 @ A1

LINE OF FLAT 1 BASEMENT AT LOWER GROUND FLOOR BELOW

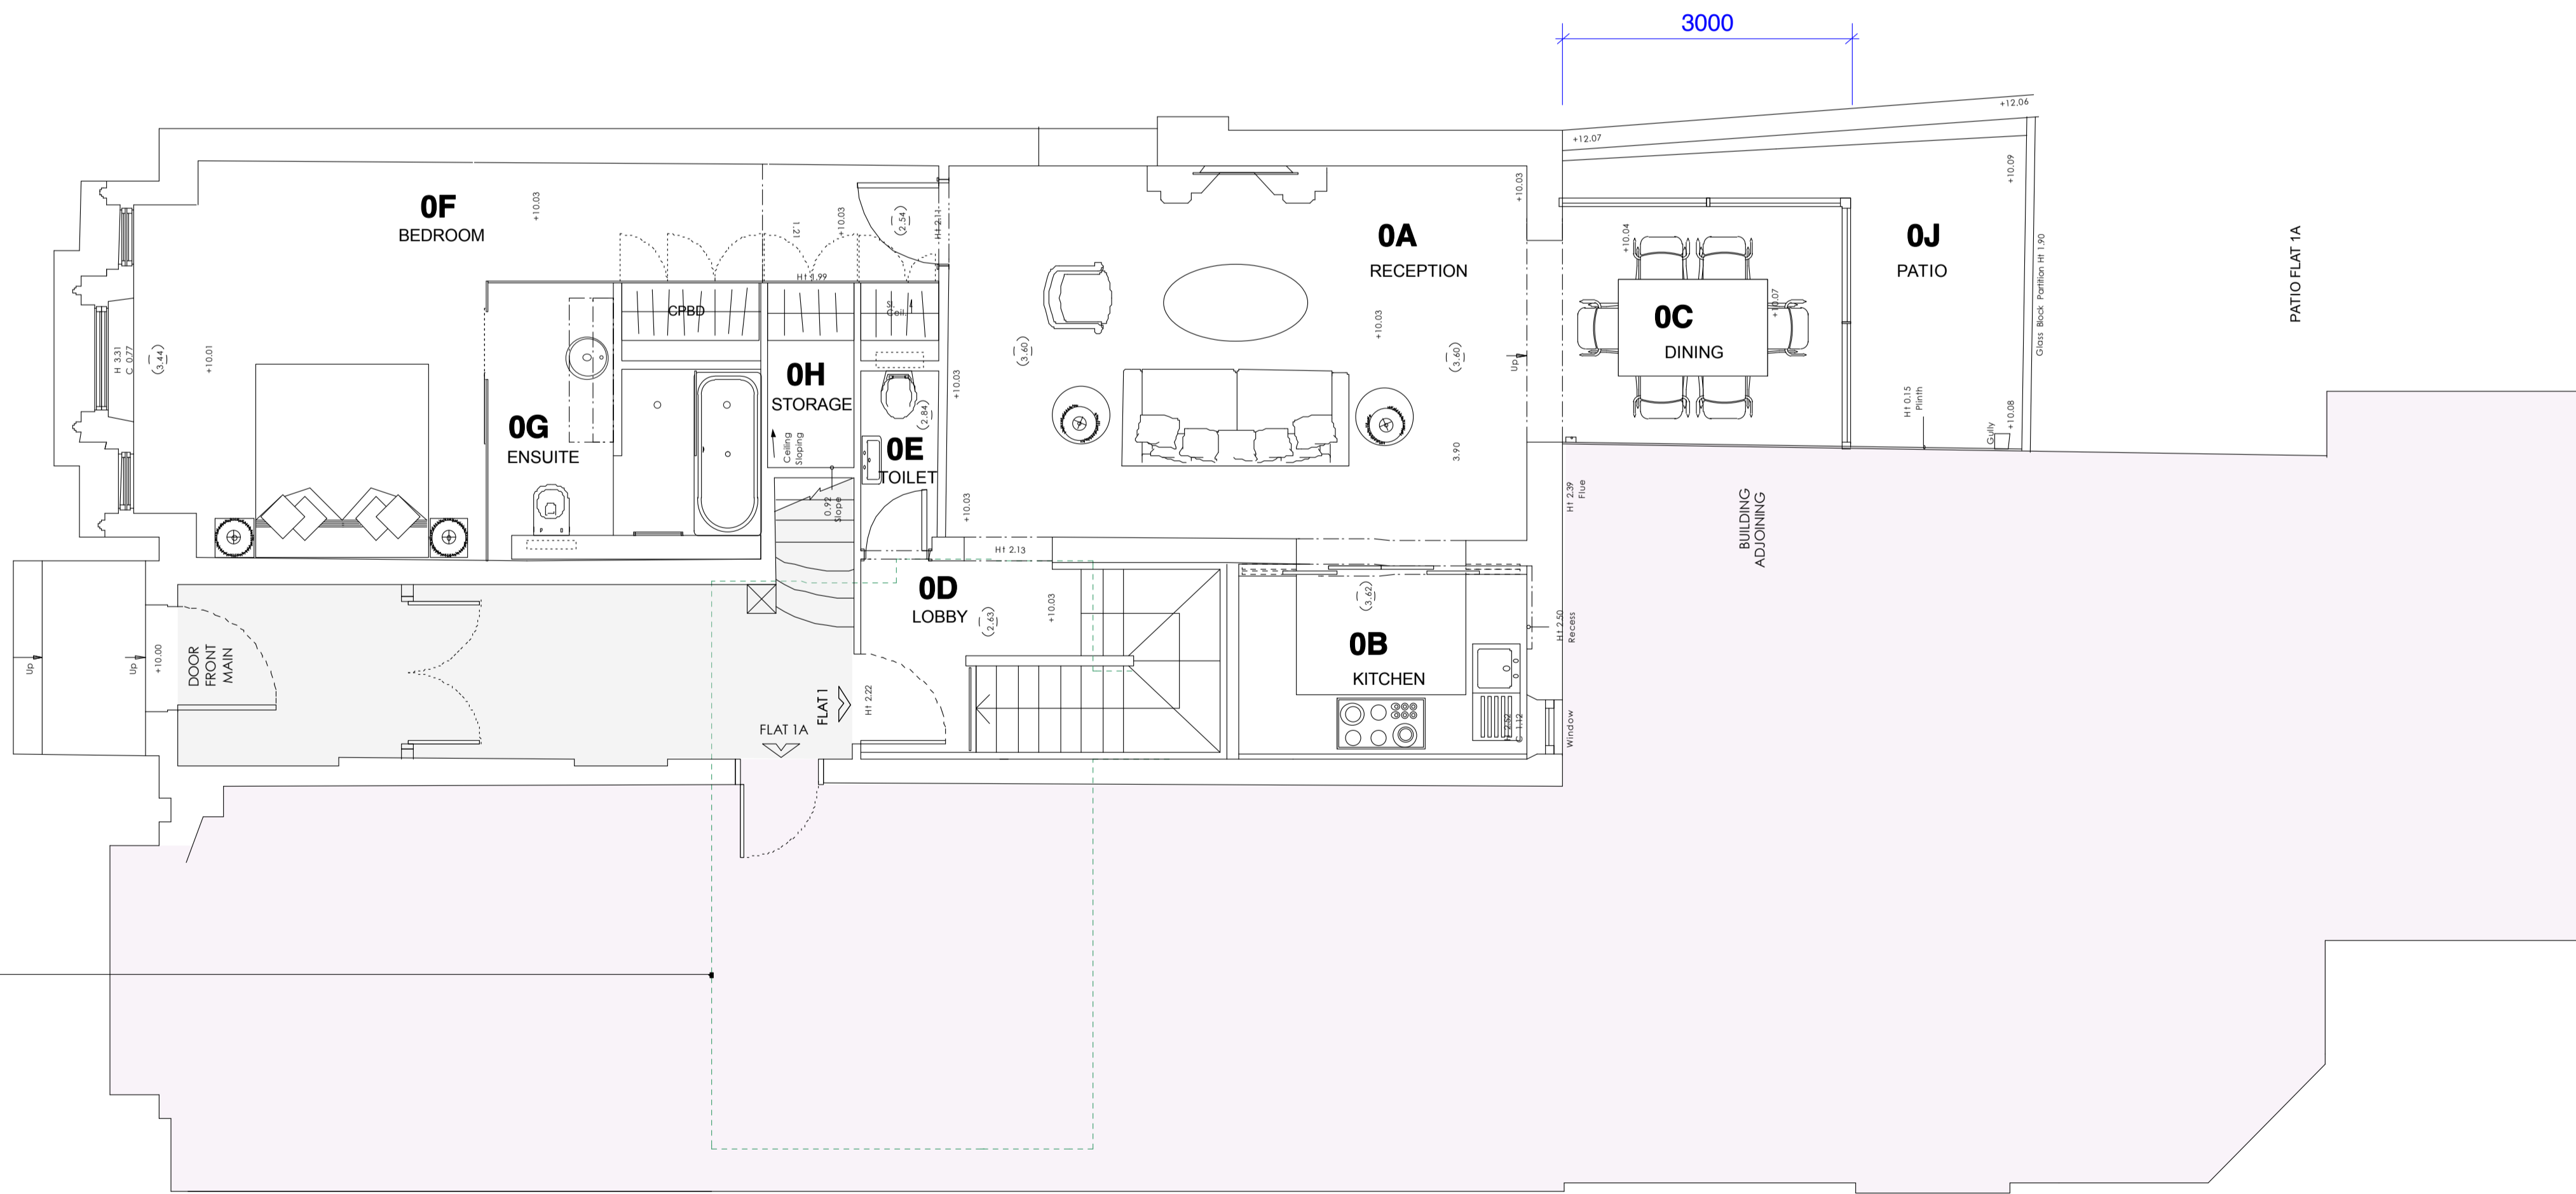

2 PROPOSED GROUND FLOOR PLAN  
1:50 @ A1



© This drawing is the property of RP Consultants.  
No disclosure or copy of it may be made without the written permission of RP Consultants.  
- Do not scale this drawing.  
- All dimensions and levels to be checked on site.  
- Discrepancies to be reported to STA before proceeding.  
- If in any doubt about information on this drawing contact SSF.

revisions

Rev. P1-23.04.15: Assumed boundary lines removed; rear extension boundary wall straightened.  
Rev. P2-21.05.15: Extension updated

**KEY:**

- FLAT 1
- COMMON SPACE
- FLAT 1A

**RP CONSULTANTS**

t: +44 (0)7917616565 131 West End Lane  
e: ruben@pr-consultants.org London, NW6 2PG

client  
**RP Consultants**

project  
**Flat 1, 131 West End Lane  
London  
NW6 2PG**  
drawing title  
**Basement and Ground Floor Plans  
Proposed**

status  
**PLANNING**

scale at A1	scale at A3	drawn by
1:50	1:100	MS
date created		file reference
January 2015		196
drawing no.		revision
15-196-GA 10		P2

Materials Legend- Proposed	
1	Frameless glass
2	Slim profile glazed sliding doors
3	Steel Facia (charcoal grey)
4	Brick to match existing


© This drawing is the property of RP Consultants.  
 No disclosure or copy of it may be made without the written permission of RP Consultants.  
 - Do not scale this drawing.  
 - All dimensions and levels to be checked on site.  
 - Discrepancies to be reported to STA before proceeding.  
 - If in any doubt about information on this drawing contact SSF.

revisions


Rev. P1-23.04.15: Assumed boundary lines removed;  
 Rear extension boundary wall straightened.  
 Rev. P2-21.05.15: Extension updated

**KEY:**

 EXISTING ROOFS  
 131 WEST END  
 LANE

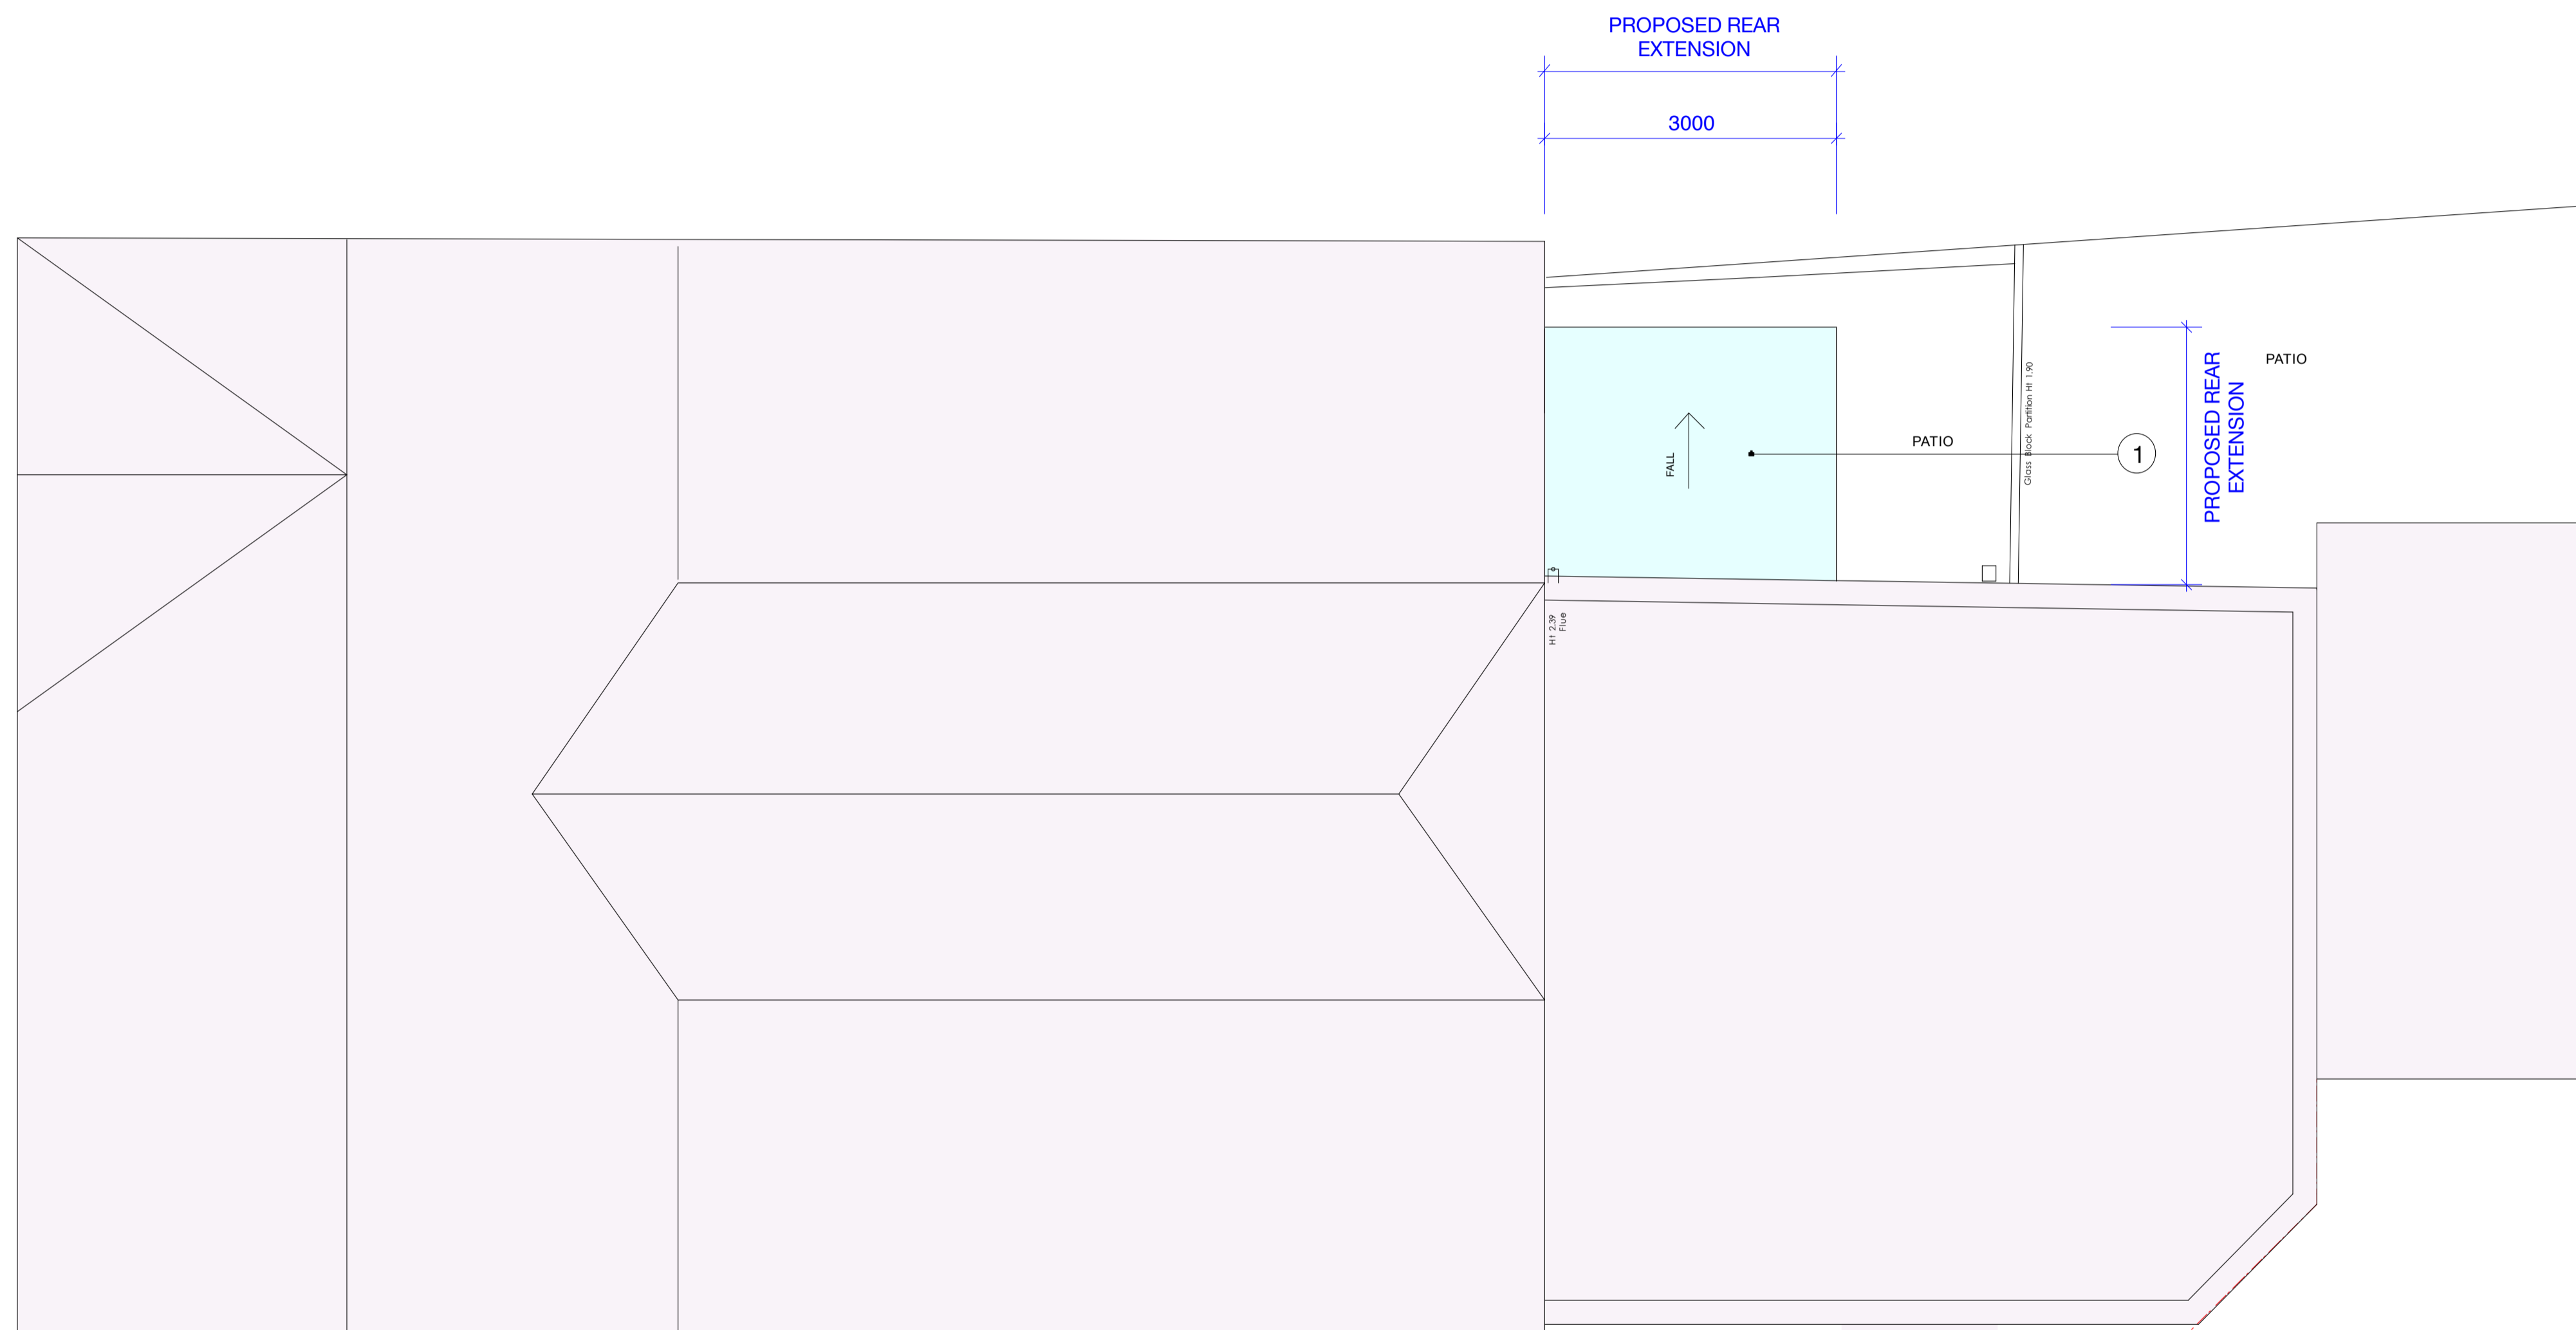

1 PROPOSED ROOF PLAN  
 1:50 @ A1

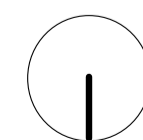

**RP CONSULTANTS**

t: +44 (0)7917616565 131 West End Lane  
 e: ruben@pr-consultants.org London, NW6 2PG

client  
**RP Consultants**

project  
**Flat 1, 131 West End Lane**  
 London  
 NW6 2PG  
 drawing title  
**Roof Plans**  
**Proposed**

status  
**PLANNING**

scale at A1 1:50 scale at A3 1:100 drawn by MS  
 date created file reference  
 January 2015 196  
 drawing no. revision


15-196-GA 11 P2

Materials Legend- Proposed	
1	Frameless glass
2	Slim profile glazed sliding doors
3	Steel Facia (charcoal grey)
4	Brick to match existing
5	Existing trellis

© This drawing is the property of RP Consultants.  
 No disclosure or copy of it may be made without the written permission of RP Consultants.  
 - Do not scale this drawing.  
 - All dimensions and levels to be checked on site.  
 - Discrepancies to be reported to STA before proceeding.  
 - If in any doubt about information on this drawing contact SSF.

revisions

Rev. P1-23.04.15: Assumed boundary lines removed, Rear extension boundary wall straightened.  
 Rev. P2-21.05.15: Rear elevation updated as per recommendation

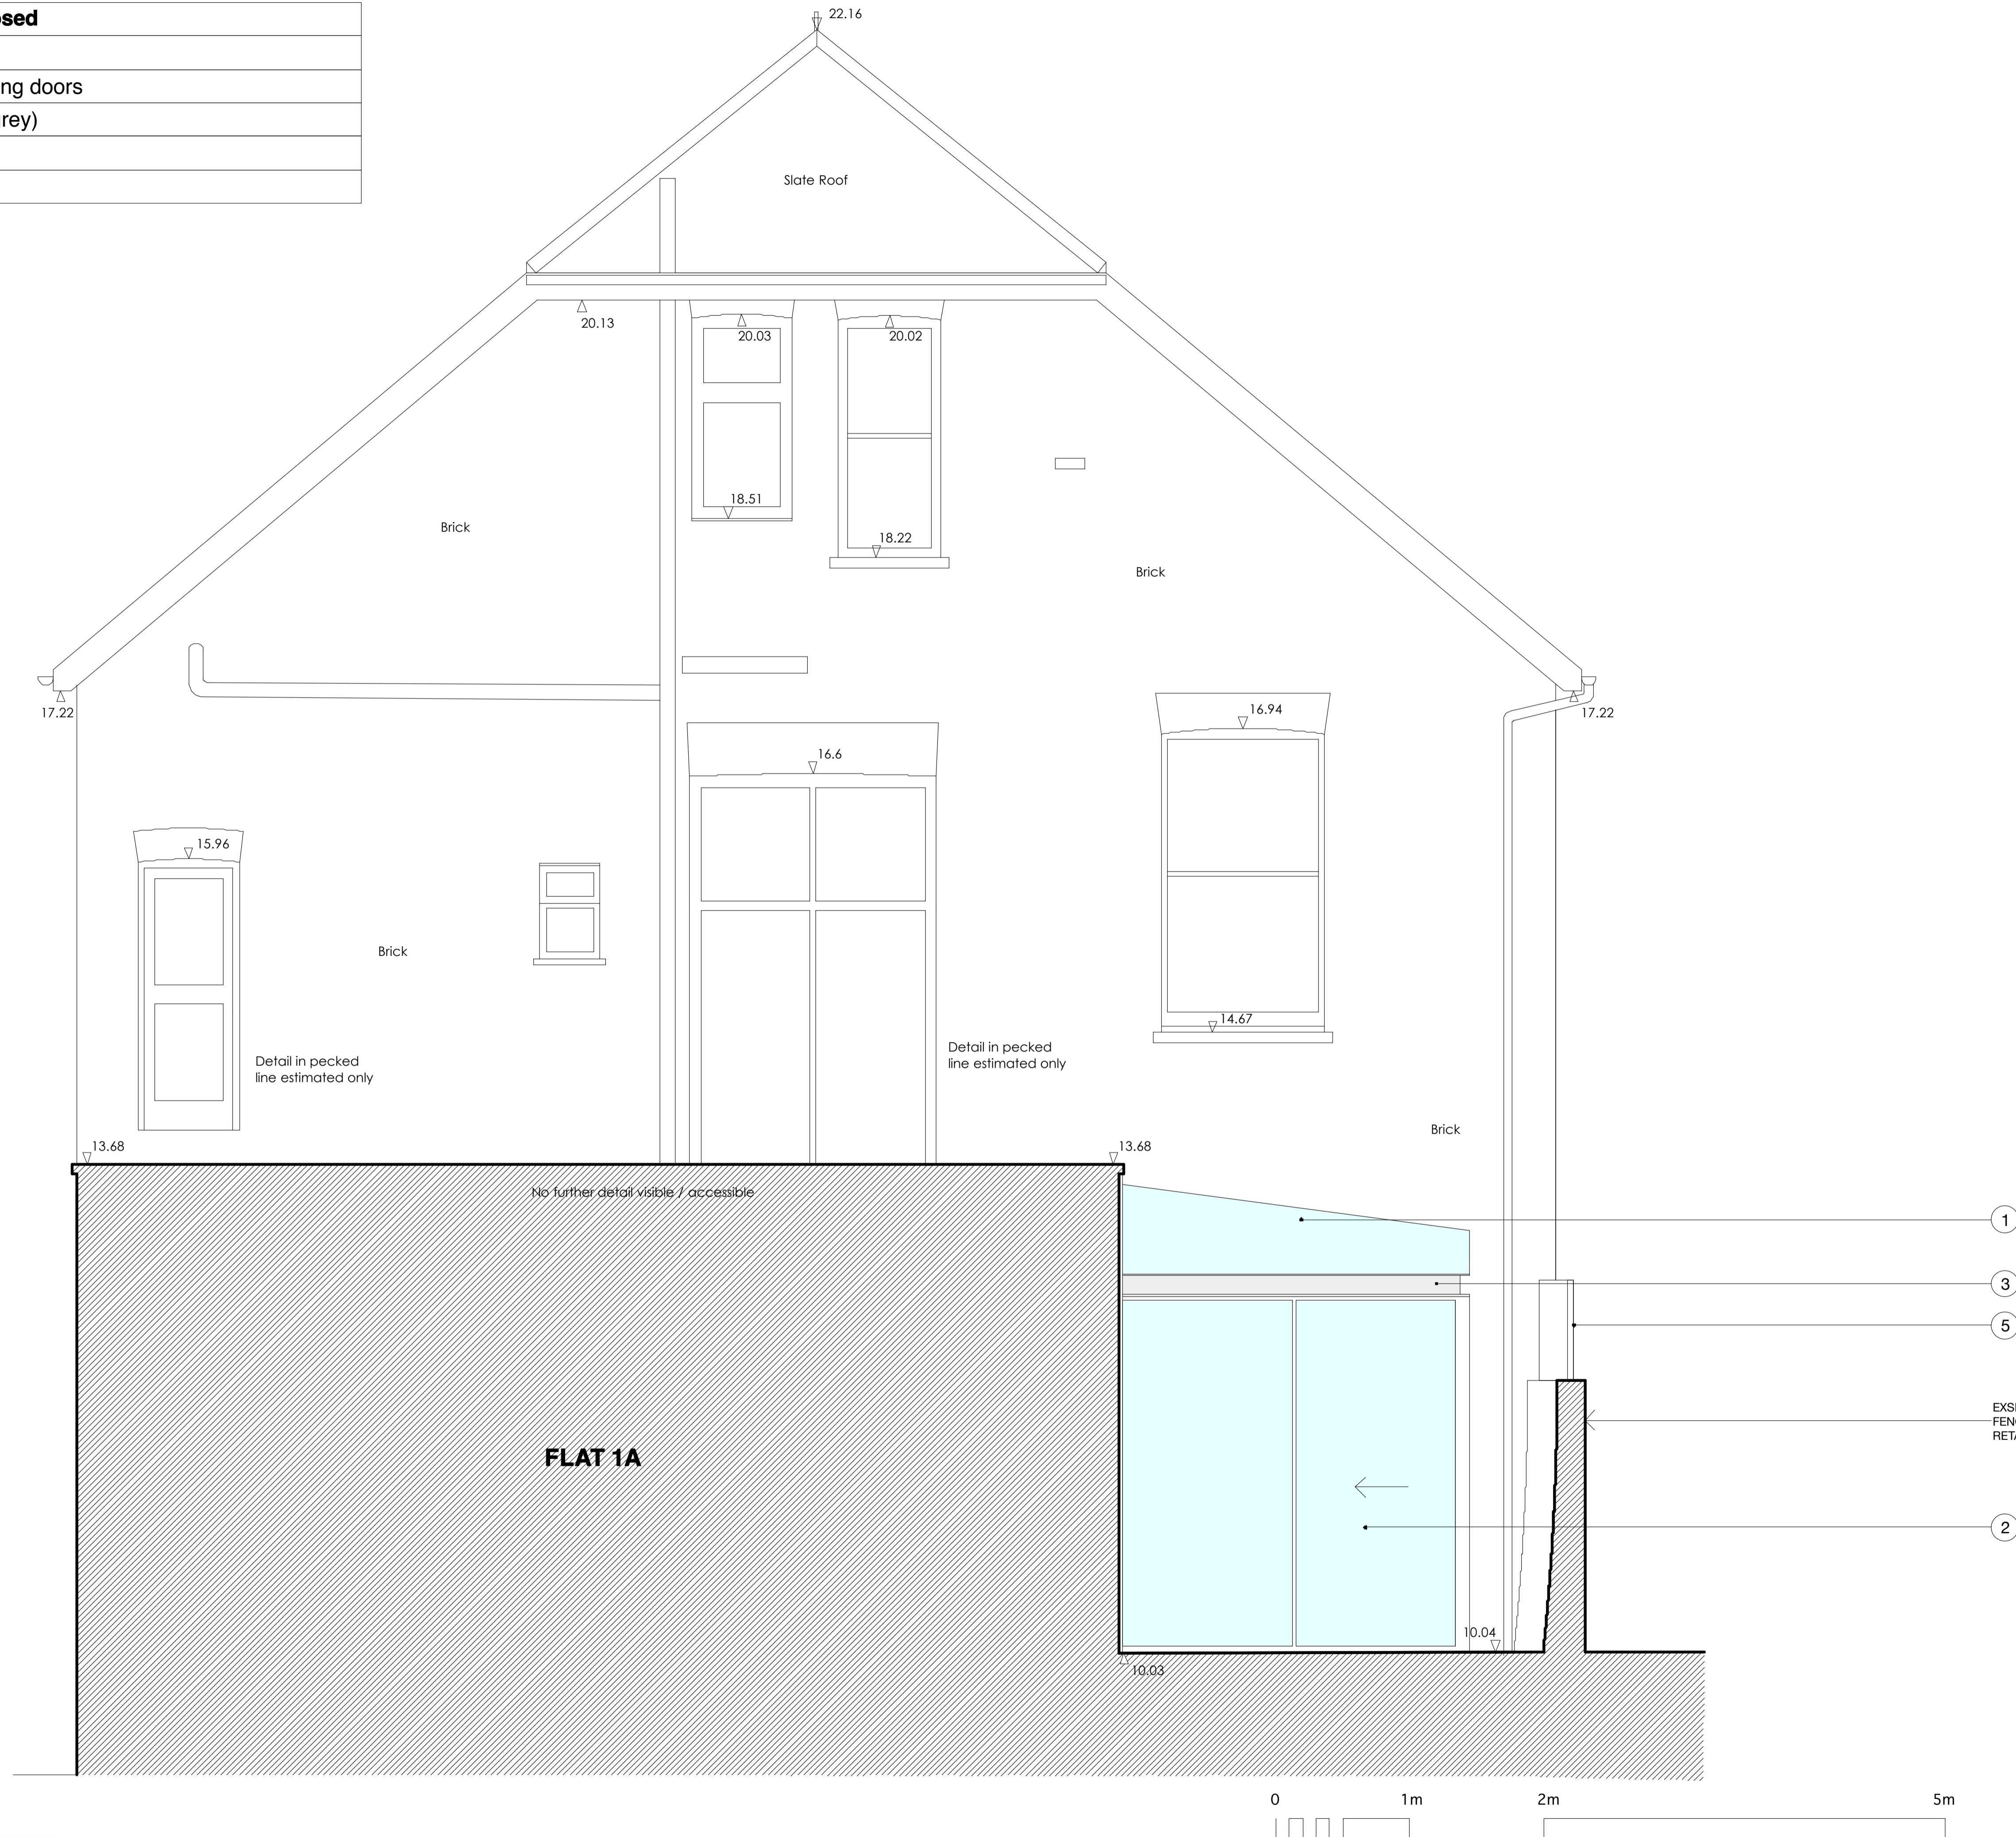

**RP CONSULTANTS**

t: +44 (0)7917616565 131 West End Lane  
 e: ruben@pr-consultants.org London, NW6 2PG

client  
**RP Consultants**


project  
**Flat 1, 131 West End Lane**  
 London  
 NW6 2PG  
 drawing title  
**Rear Elevation Proposed**

status  
**PLANNING**


scale at A1 1:25 scale at A3 1:50 drawn by MS  
 date created file reference  
 January 2015 196  
 drawing no. revision

15-196-GA 50 P2

Materials Legend- Proposed	
1	Frameless glass
2	Slim profile glazed sliding doors
3	Steel Facia (charcoal grey)
4	Brick to match existing
5	Existing trellis

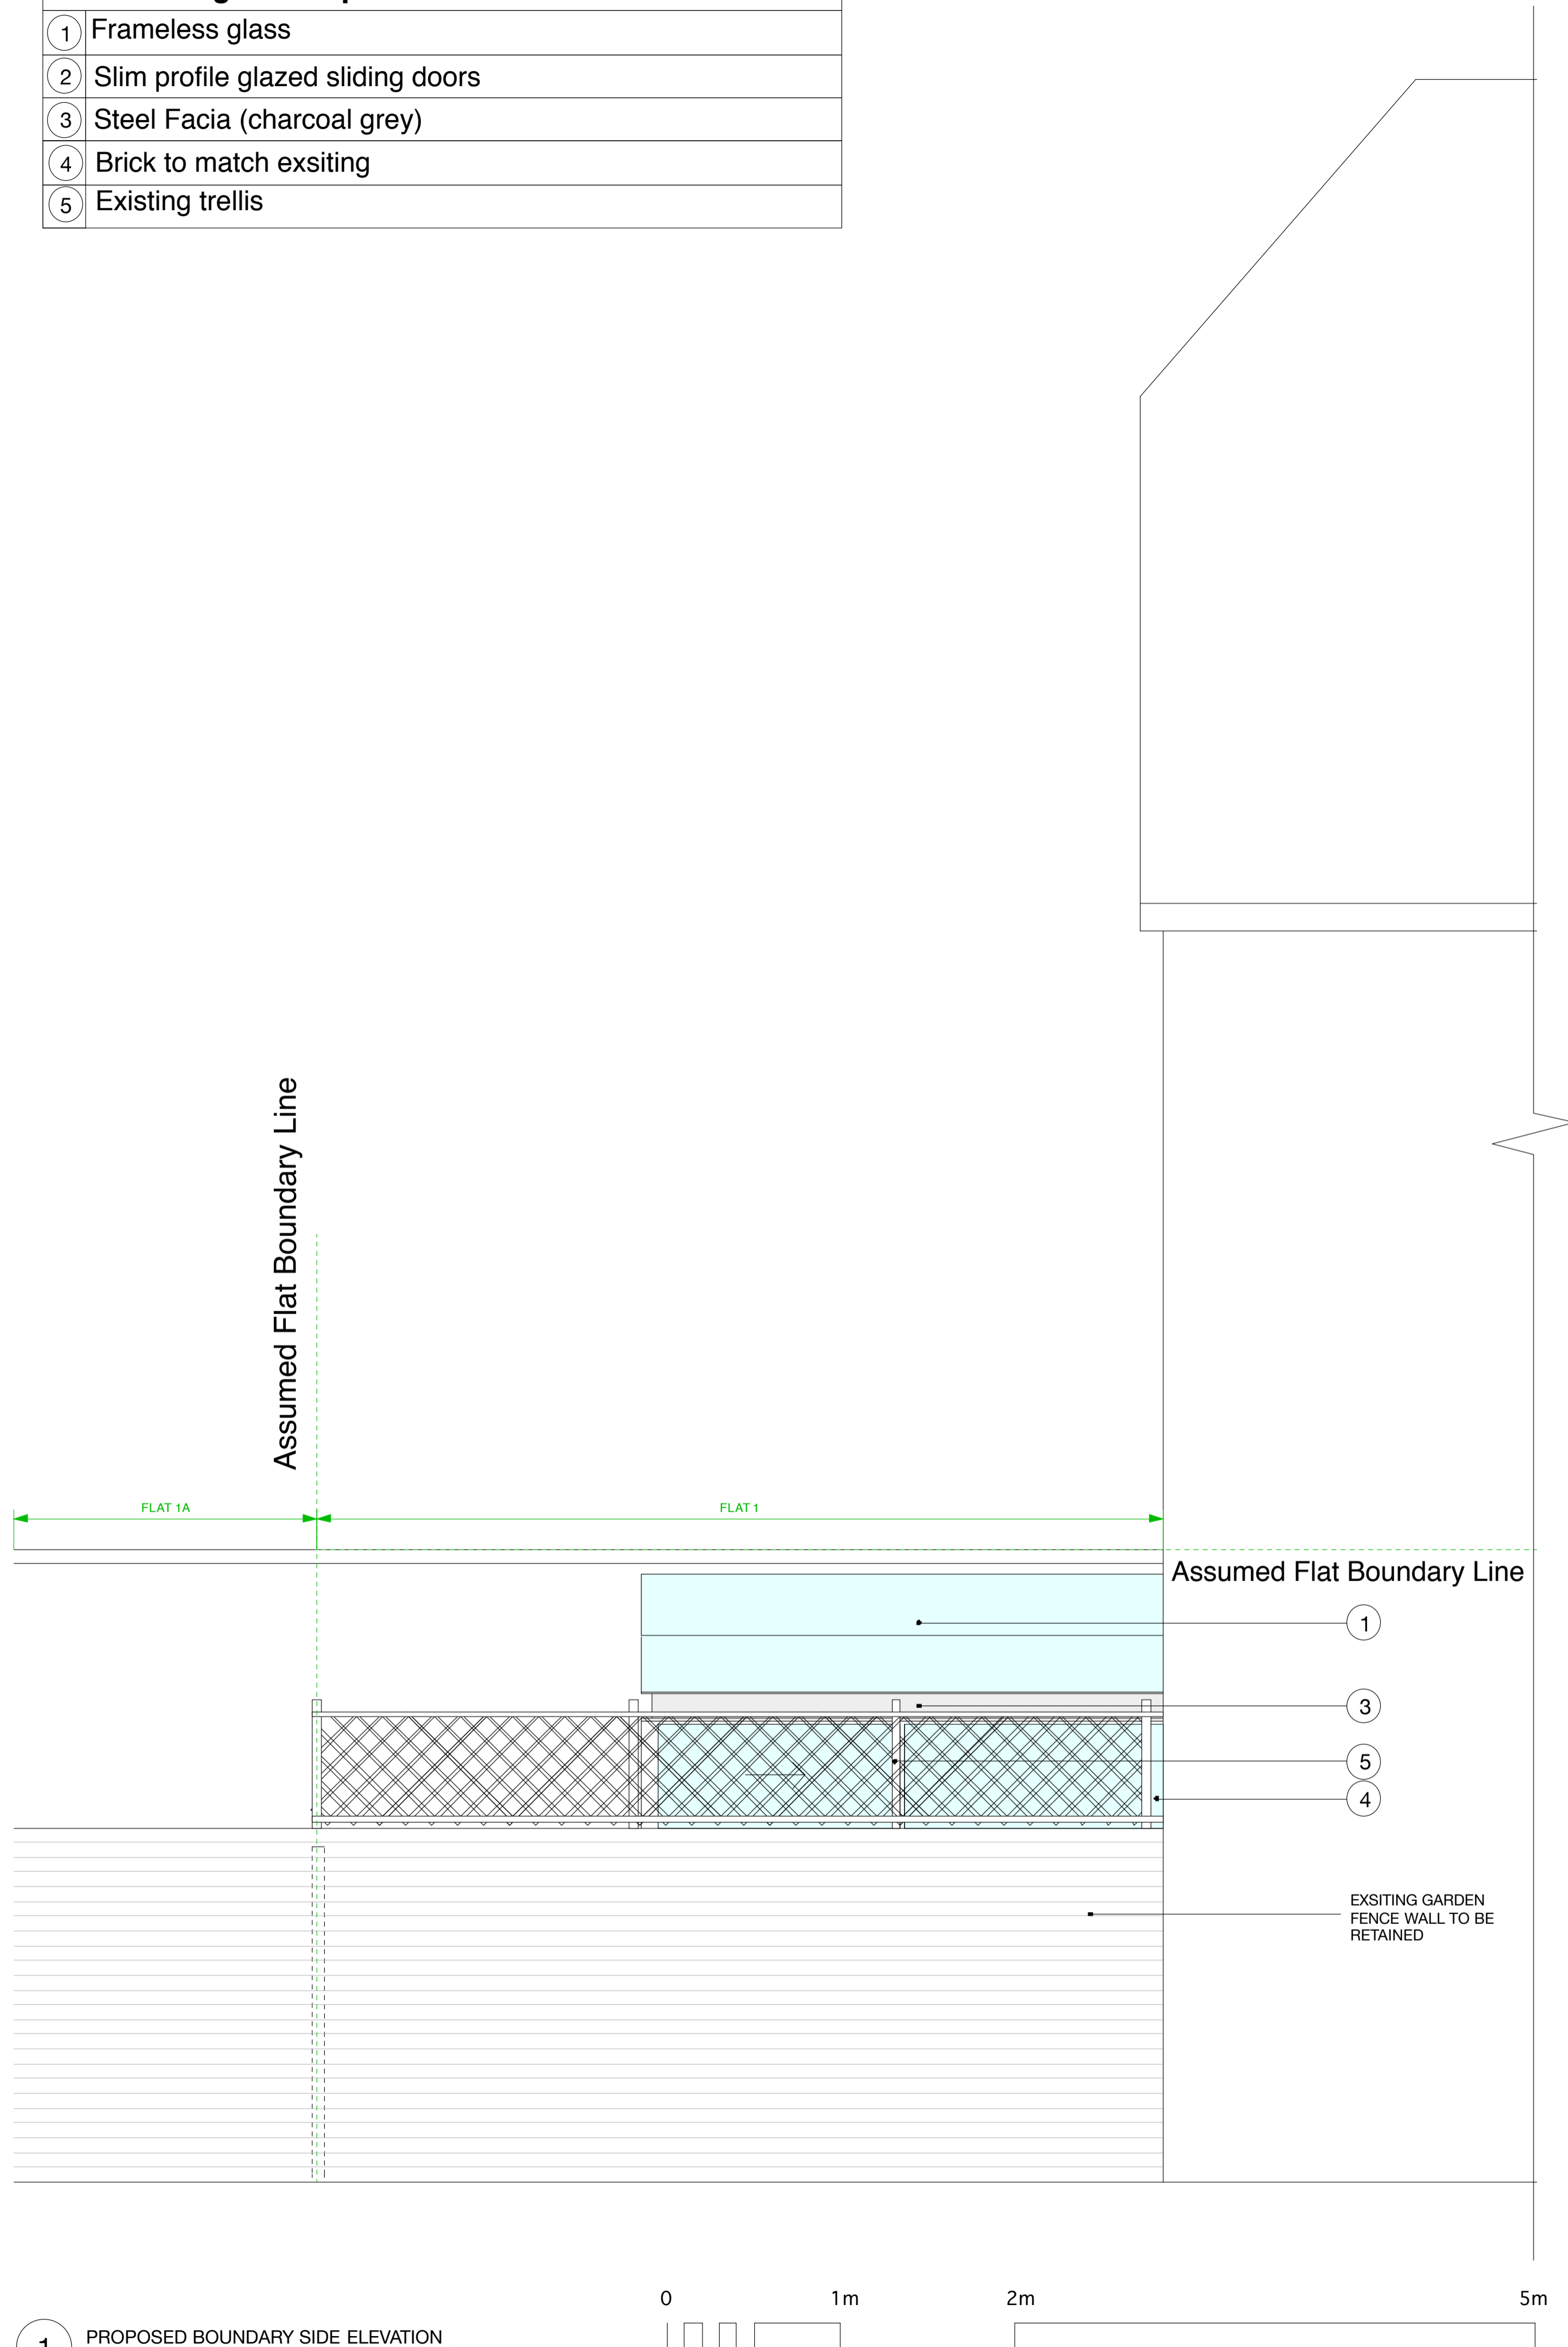

1 PROPOSED BOUNDARY SIDE ELEVATION  
1:25 @ A1

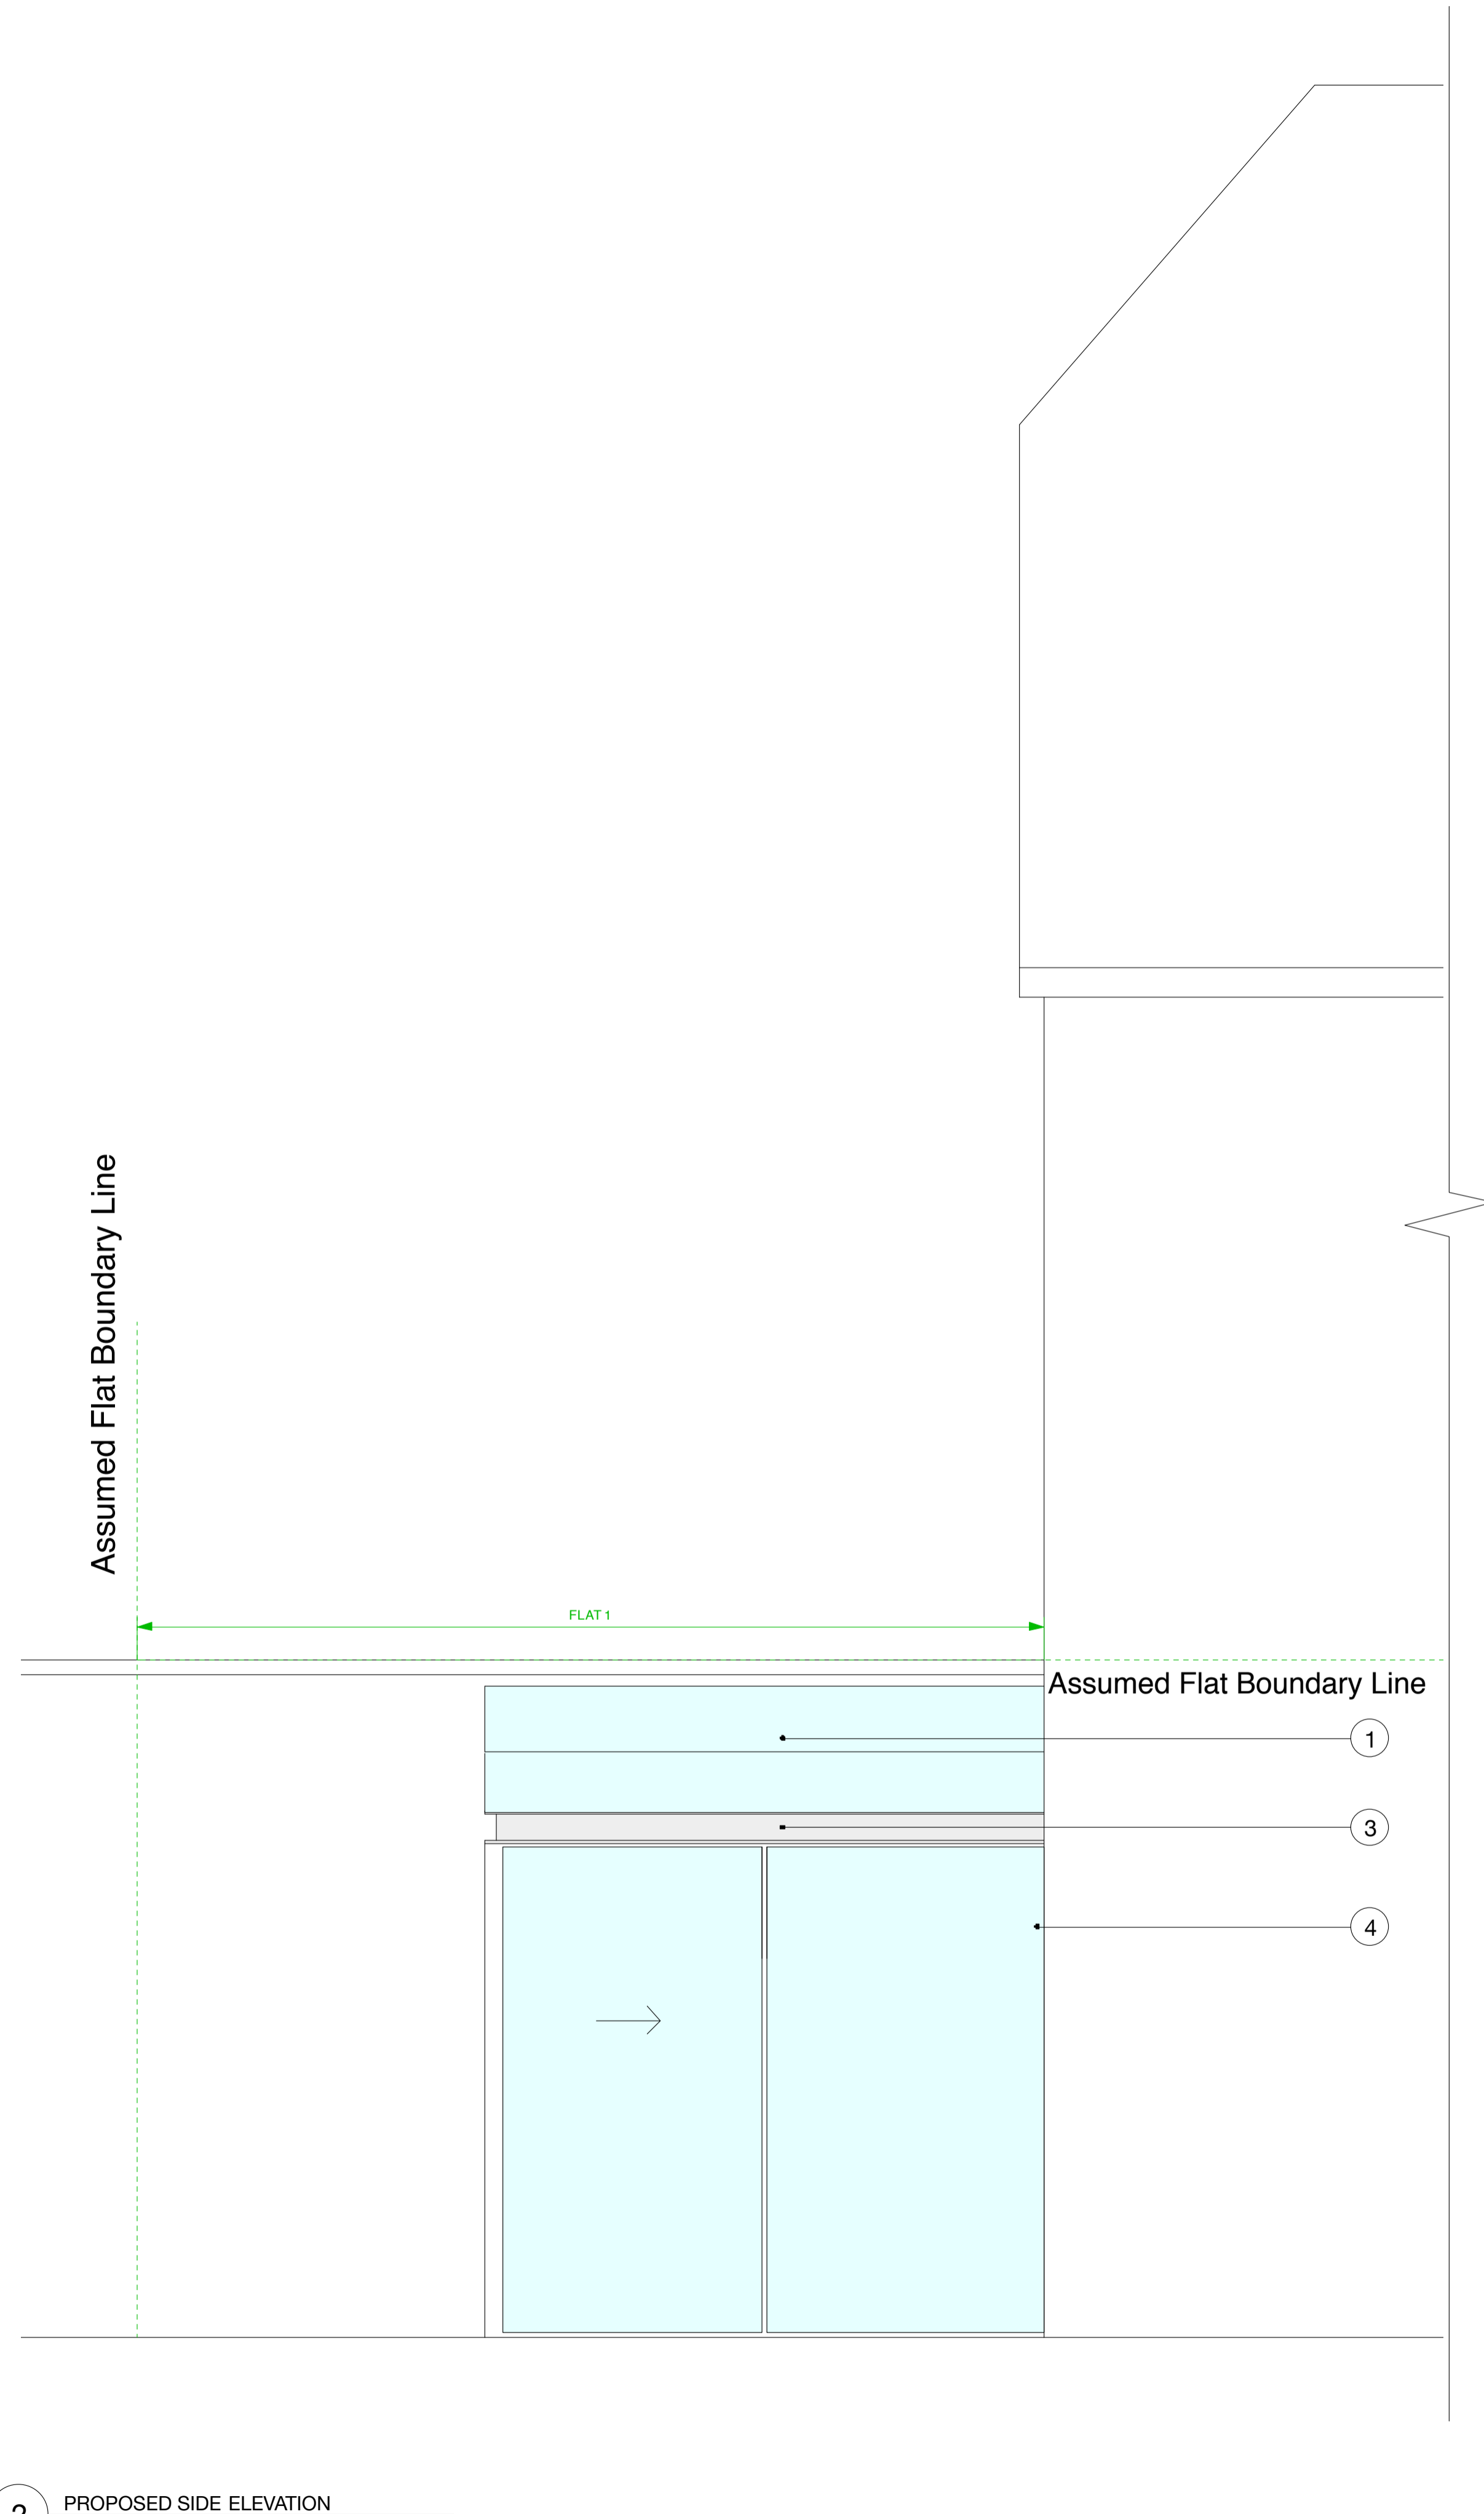

2 PROPOSED SIDE ELEVATION  
1:25 @ A1

© This drawing is the property of RP Consultants.  
No disclosure or copy of it may be made without the written permission of RP Consultants.  
- Do not scale this drawing.  
- All dimensions and levels to be checked on site.  
- Discrepancies to be reported to STA before proceeding.  
- If in any doubt about information on this drawing contact SSF.

revisions  
Rev. P1-21.05.15: Rear elevation updated as per recommendation

**RP CONSULTANTS**  
t: +44 (0)7917616565 131 West End Lane  
e: ruben@pr-consultants.org London, NW6 2PG

client  
**RP Consultants**

project  
**Flat 1, 131 West End Lane  
London  
NW6 2PG**  
drawing title  
**Side Elevations  
Proposed**

status  
**PLANNING**

scale at A1 1:25 scale at A3 1:50 drawn by MS  
date created file reference  
January 2015 196  
drawing no. revision

15-196-GA 51 P1



1.1	1.2	1.3
1.4		
1.5		

- 1.1 Frameless Glass
- 1.2 Frameless Glass Detail
- 1.3 Frameless Glass Detail
- 1.4 Slim Aluminium Sliding Doors
- 1.5 Slim Aluminium Sliding Doors