



~ NOTES ~


ALL WORK TO BE TO CLIENT & LOCAL AUTHORITY APPROVAL.
 ALL RELEVANT BS'S & CP'S TO BE COMPLIED WITH.
 ANY DISTURBANCE TO BE MADE GOOD TO MATCH EXISTING.
 ARCHITRAVES, CORNICES, DOORS & SKIRTINGS TO MATCH.
 SERVICES TO BE ALTERED & EXTENDED AS NECESSARY.

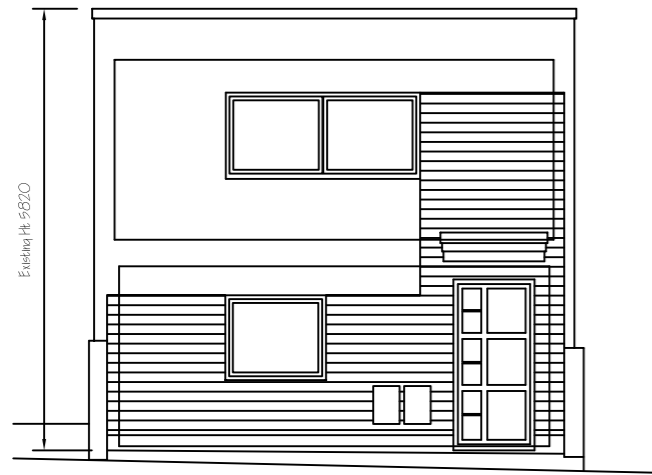


FRONT ELEVATION

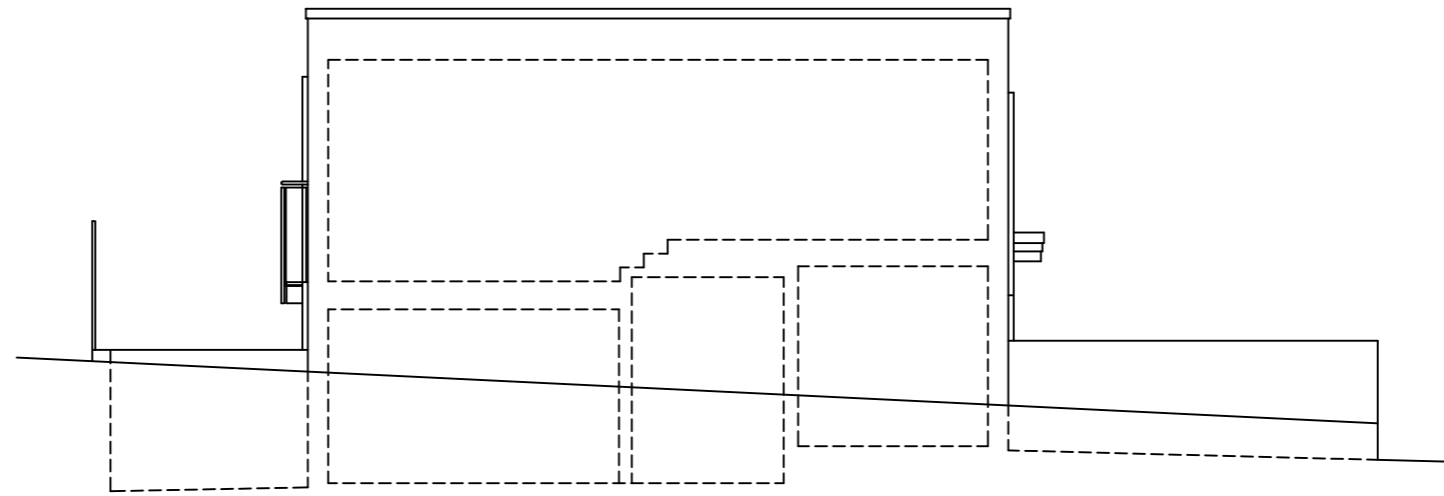


SIDE ELEVATION

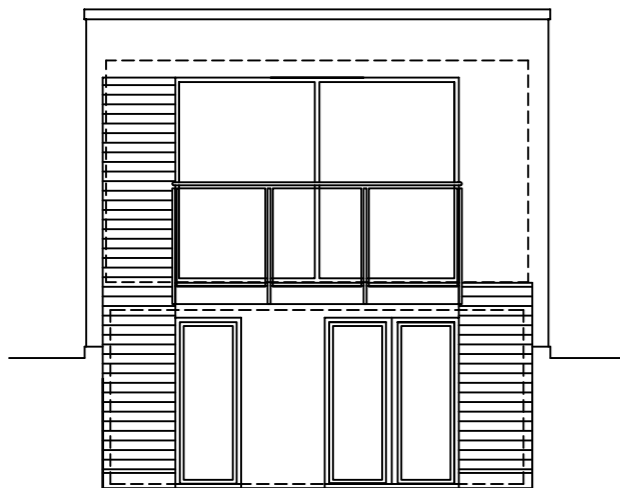

REAR ELEVATION

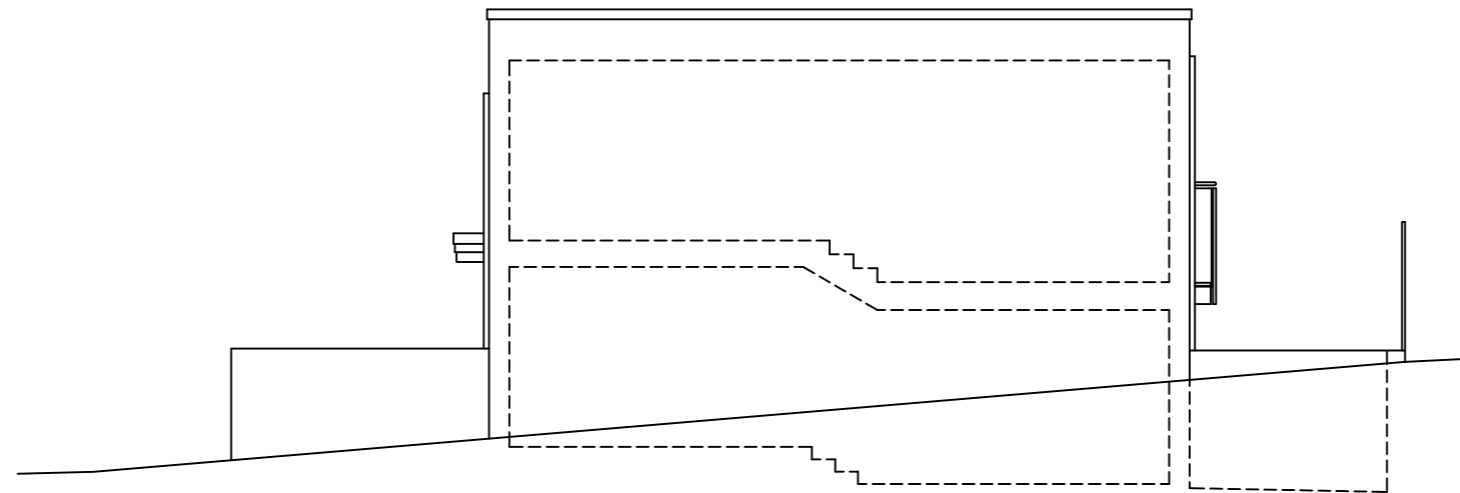

SIDE ELEVATION

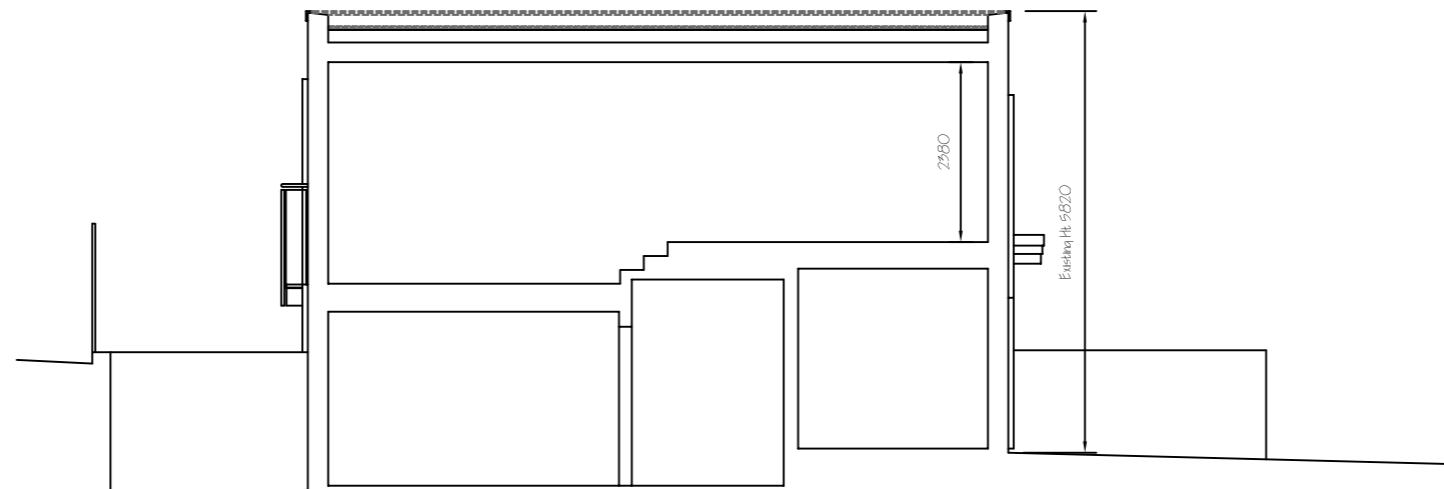

SECTION AA

REV A - Roof details confirmed following site inspection with access onto roof surface	16/02/2013
REVISIONS	DATE
Architectural Design & Planning 32 Grange Road Plymouth PL7 2HY t: 01752 341696 f: 01752 342503	
THE DESIGN WORKS	
TITLE	
EXISTING ELEVATIONS & SECTION	
ADDRESS	
33c MILL LANE LONDON NW6	
CLIENT	
COBSTAR Ltd	
SCALE	DATE
A1 1:50 & 1:100	DEC 2012
DRAWING No.	REV.
121214/E/02	A