

front elevation



rear elevation

LONDON STOCK MENTS, ETC.,
WITH LIMITED RANGE OF
SECOND FLOOR LEVEL

ORIGINAL - CUTTED AWAY
WINDOWS. PAINTED REDDISH
LIGHT WOOD WORKS.



VERTICAL LARCH
BUTTERFLIES

65. STOCK AVE.
TO REMAIN

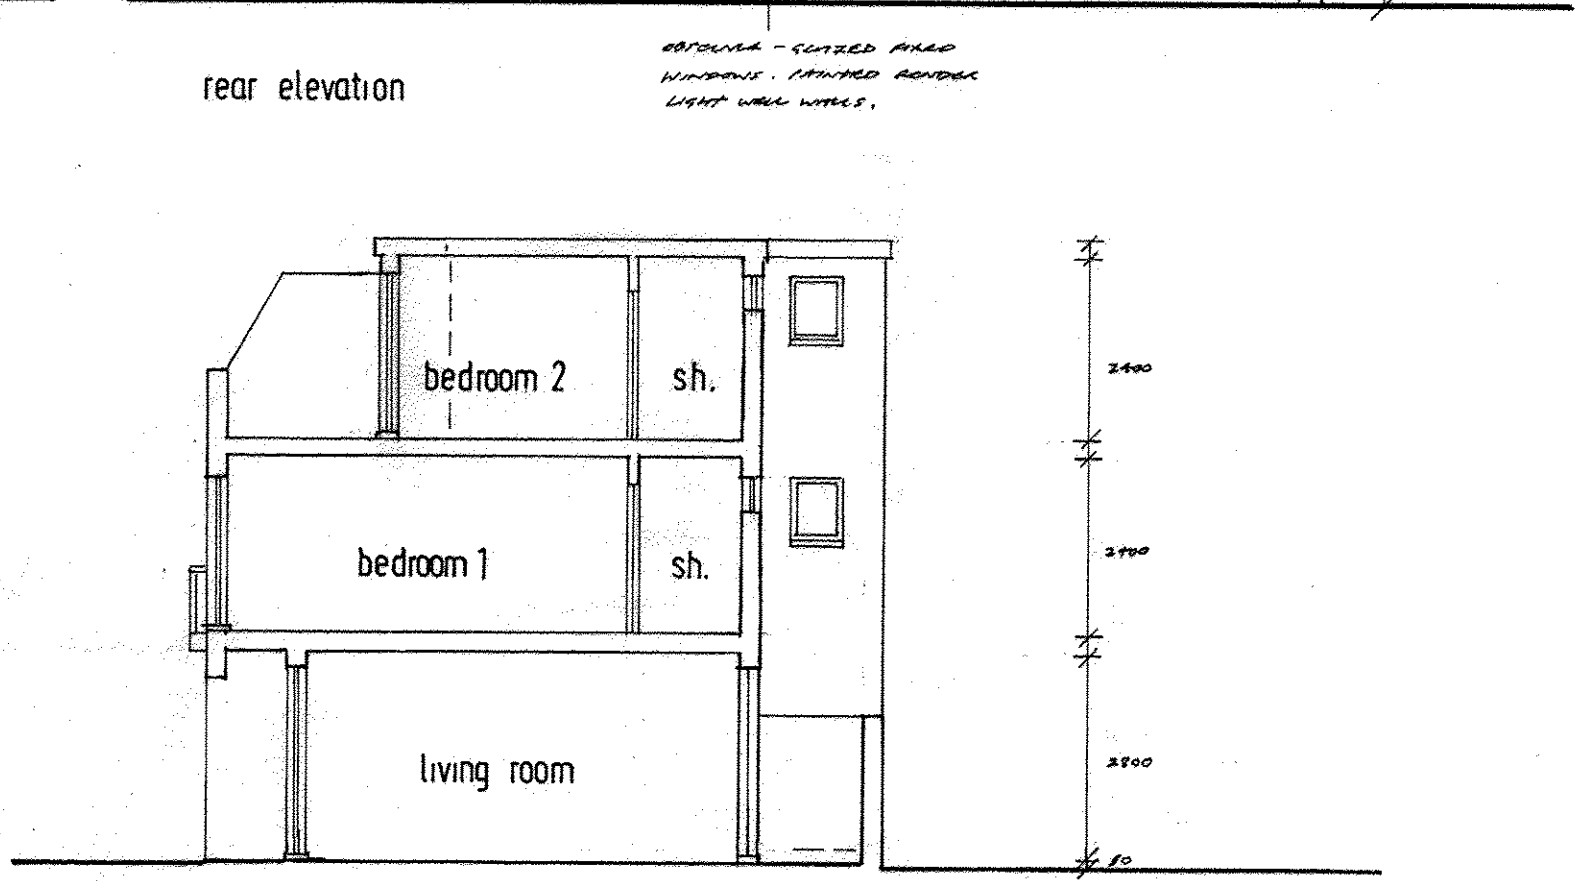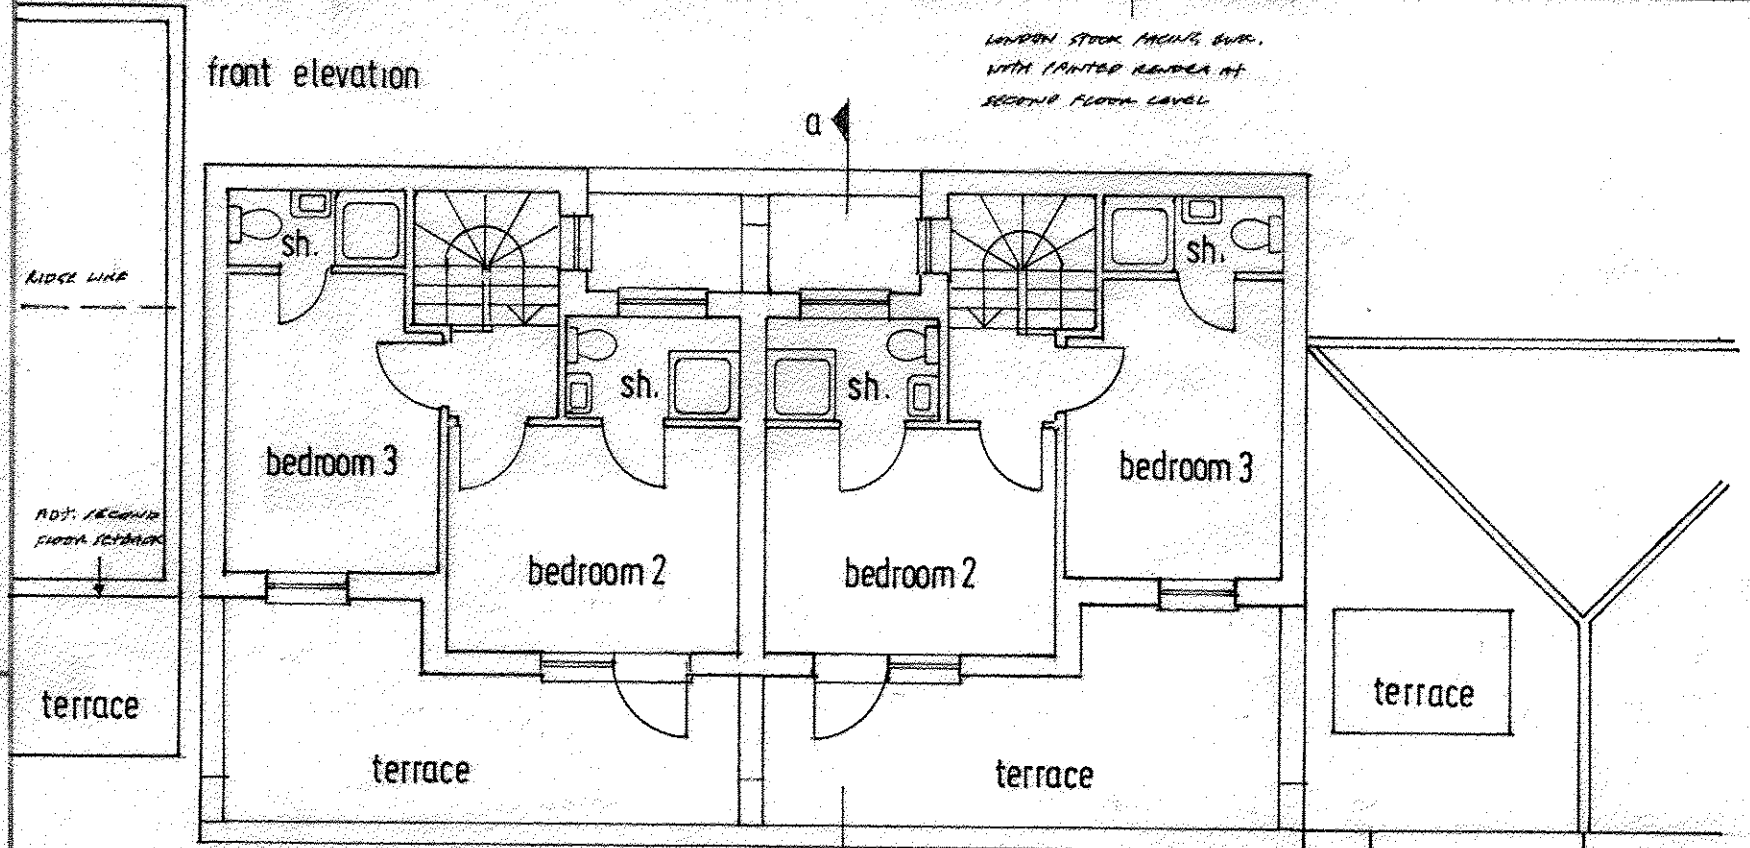

second floor plan

section a-a

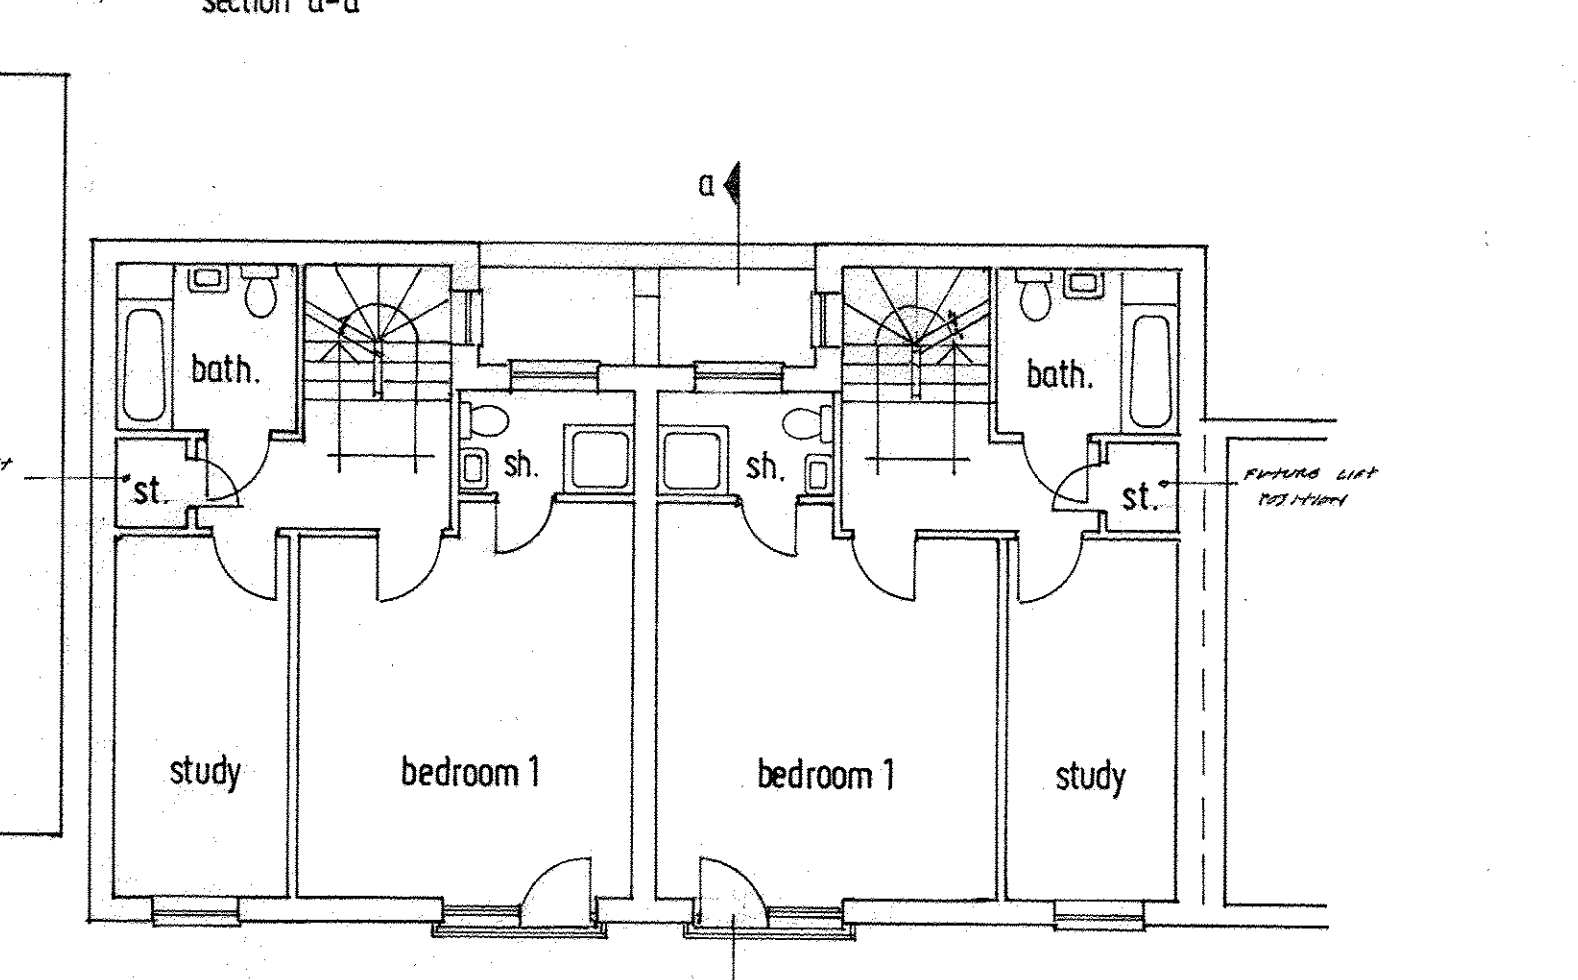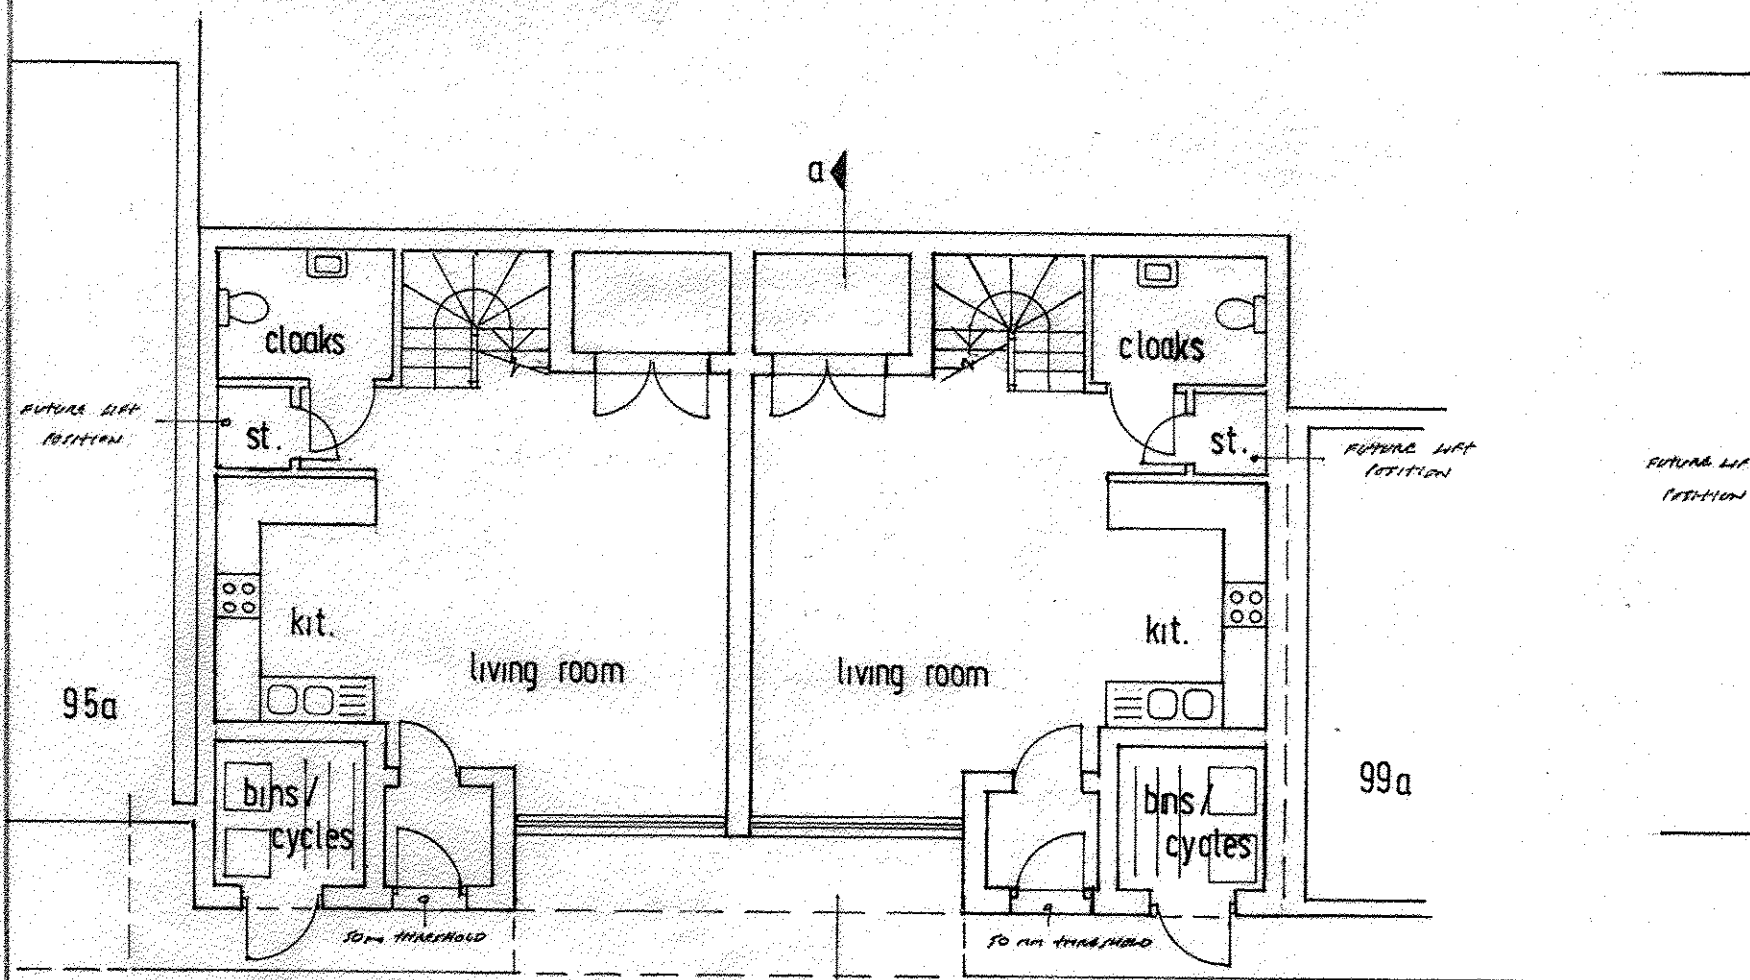

ground floor plan

first floor plan

CAMDEN MEWS



NOTES
All dimensions must be checked on site and not scaled from this drawing.

A	Date	Revisions

© copyright
ALL WORK TO COMPLY WITH THE BUILDING REGS. & ALL RELEVANT CODES OF PRACTICE.
ALL WORK TO BE CHECKED ON SITE BY CONTRACTORS BEFORE COMMENCEMENT & ANY VARIATIONS TO BE REPORTED TO SURVEYOR.

Client
magic homes.

Job Title
proposed erection of 2 no. 3 storey mews houses.

Drawing Title
97, CAMDEN MEWS,
LONDON, NW1.

Scale 1:100

Date 12.12.14. Drawn by *AD*

Dwg No. 02 Rev. A