

1  
1:100  
Ground Floor Plan

**standard notes**

1. Do not scale this drawing.
2. All dimensions must be checked on site and any discrepancies verified with the architect.
3. Unless shown otherwise, all dimensions are to structural surfaces.

**drawing notes**

THIS IS NOT A CONSTRUCTION DRAWING, IT IS UNSUITABLE FOR THE PURPOSE OF CONSTRUCTION AND MUST ON NO ACCOUNT BE USED AS SUCH.

**revisions**

P10	21.05.2015	ISSUED FOR PLANNING
-----	------------	---------------------


# Centre Heights

## Finchley Road

<b>date</b>	01/07/13	<b>client</b>	Anaspel Ltd
<b>scale</b>	1:100@A1	<b>drawing</b>	Mews: Ground Floor Plan
<b>drawn</b>	MP	<b>checked drawing number</b>	3073 - L - 1100
<b>TM</b>	MP	<b>rev</b>	P10

C:\Users\laura.gold\Documents\3073\_Mews Development\_CENTRAL\_baura.gold.rvt

Levitt Bernstein  
1 Kingsland Passage  
London  
E8 2BB  
t: 020 7275 7676  
f: 020 7275 9348  
e: post@levittbernstein.co.uk  
levittbernstein.co.uk  
Levitt Bernstein

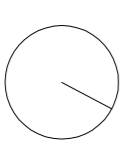

1  
1101  
**First Floor Plan**

# Centre Heights

## Finchley Road

**standard notes**

1. Do not scale this drawing.
2. All dimensions must be checked on site and any discrepancies verified with the architect.
3. Unless stated otherwise, all dimensions are to structural surfaces.

THIS IS NOT A CONSTRUCTION DRAWING. IT IS UNSUITABLE FOR THE PURPOSE OF CONSTRUCTION AND MUST ON NO ACCOUNT BE USED AS SUCH.

**drawing notes**

**revisions**

P10 21.05.2015 ISSUED FOR PLANNING

**date** 07/01/14  
**client** Anaspel Ltd

**scale** 1:100@A1  
**drawing** Mews: First Floor Plan



**drawn** checked  
**TM** MP 3073 - L - 1101  
**rev** P10

C:\Users\laura.gold\Documents\8073 Mews Development\_CSN\Draw\_Laura.gpd.rvt

Levitt Bernstein  
1 Kingsland Passage  
London  
E9 2PB

T: 020 7275 7678  
F: 020 7275 7679  
M: Levitt@levittbernstein.co.uk  
E: post@levittbernstein.co.uk

**Levitt Bernstein**

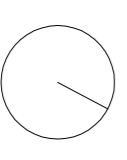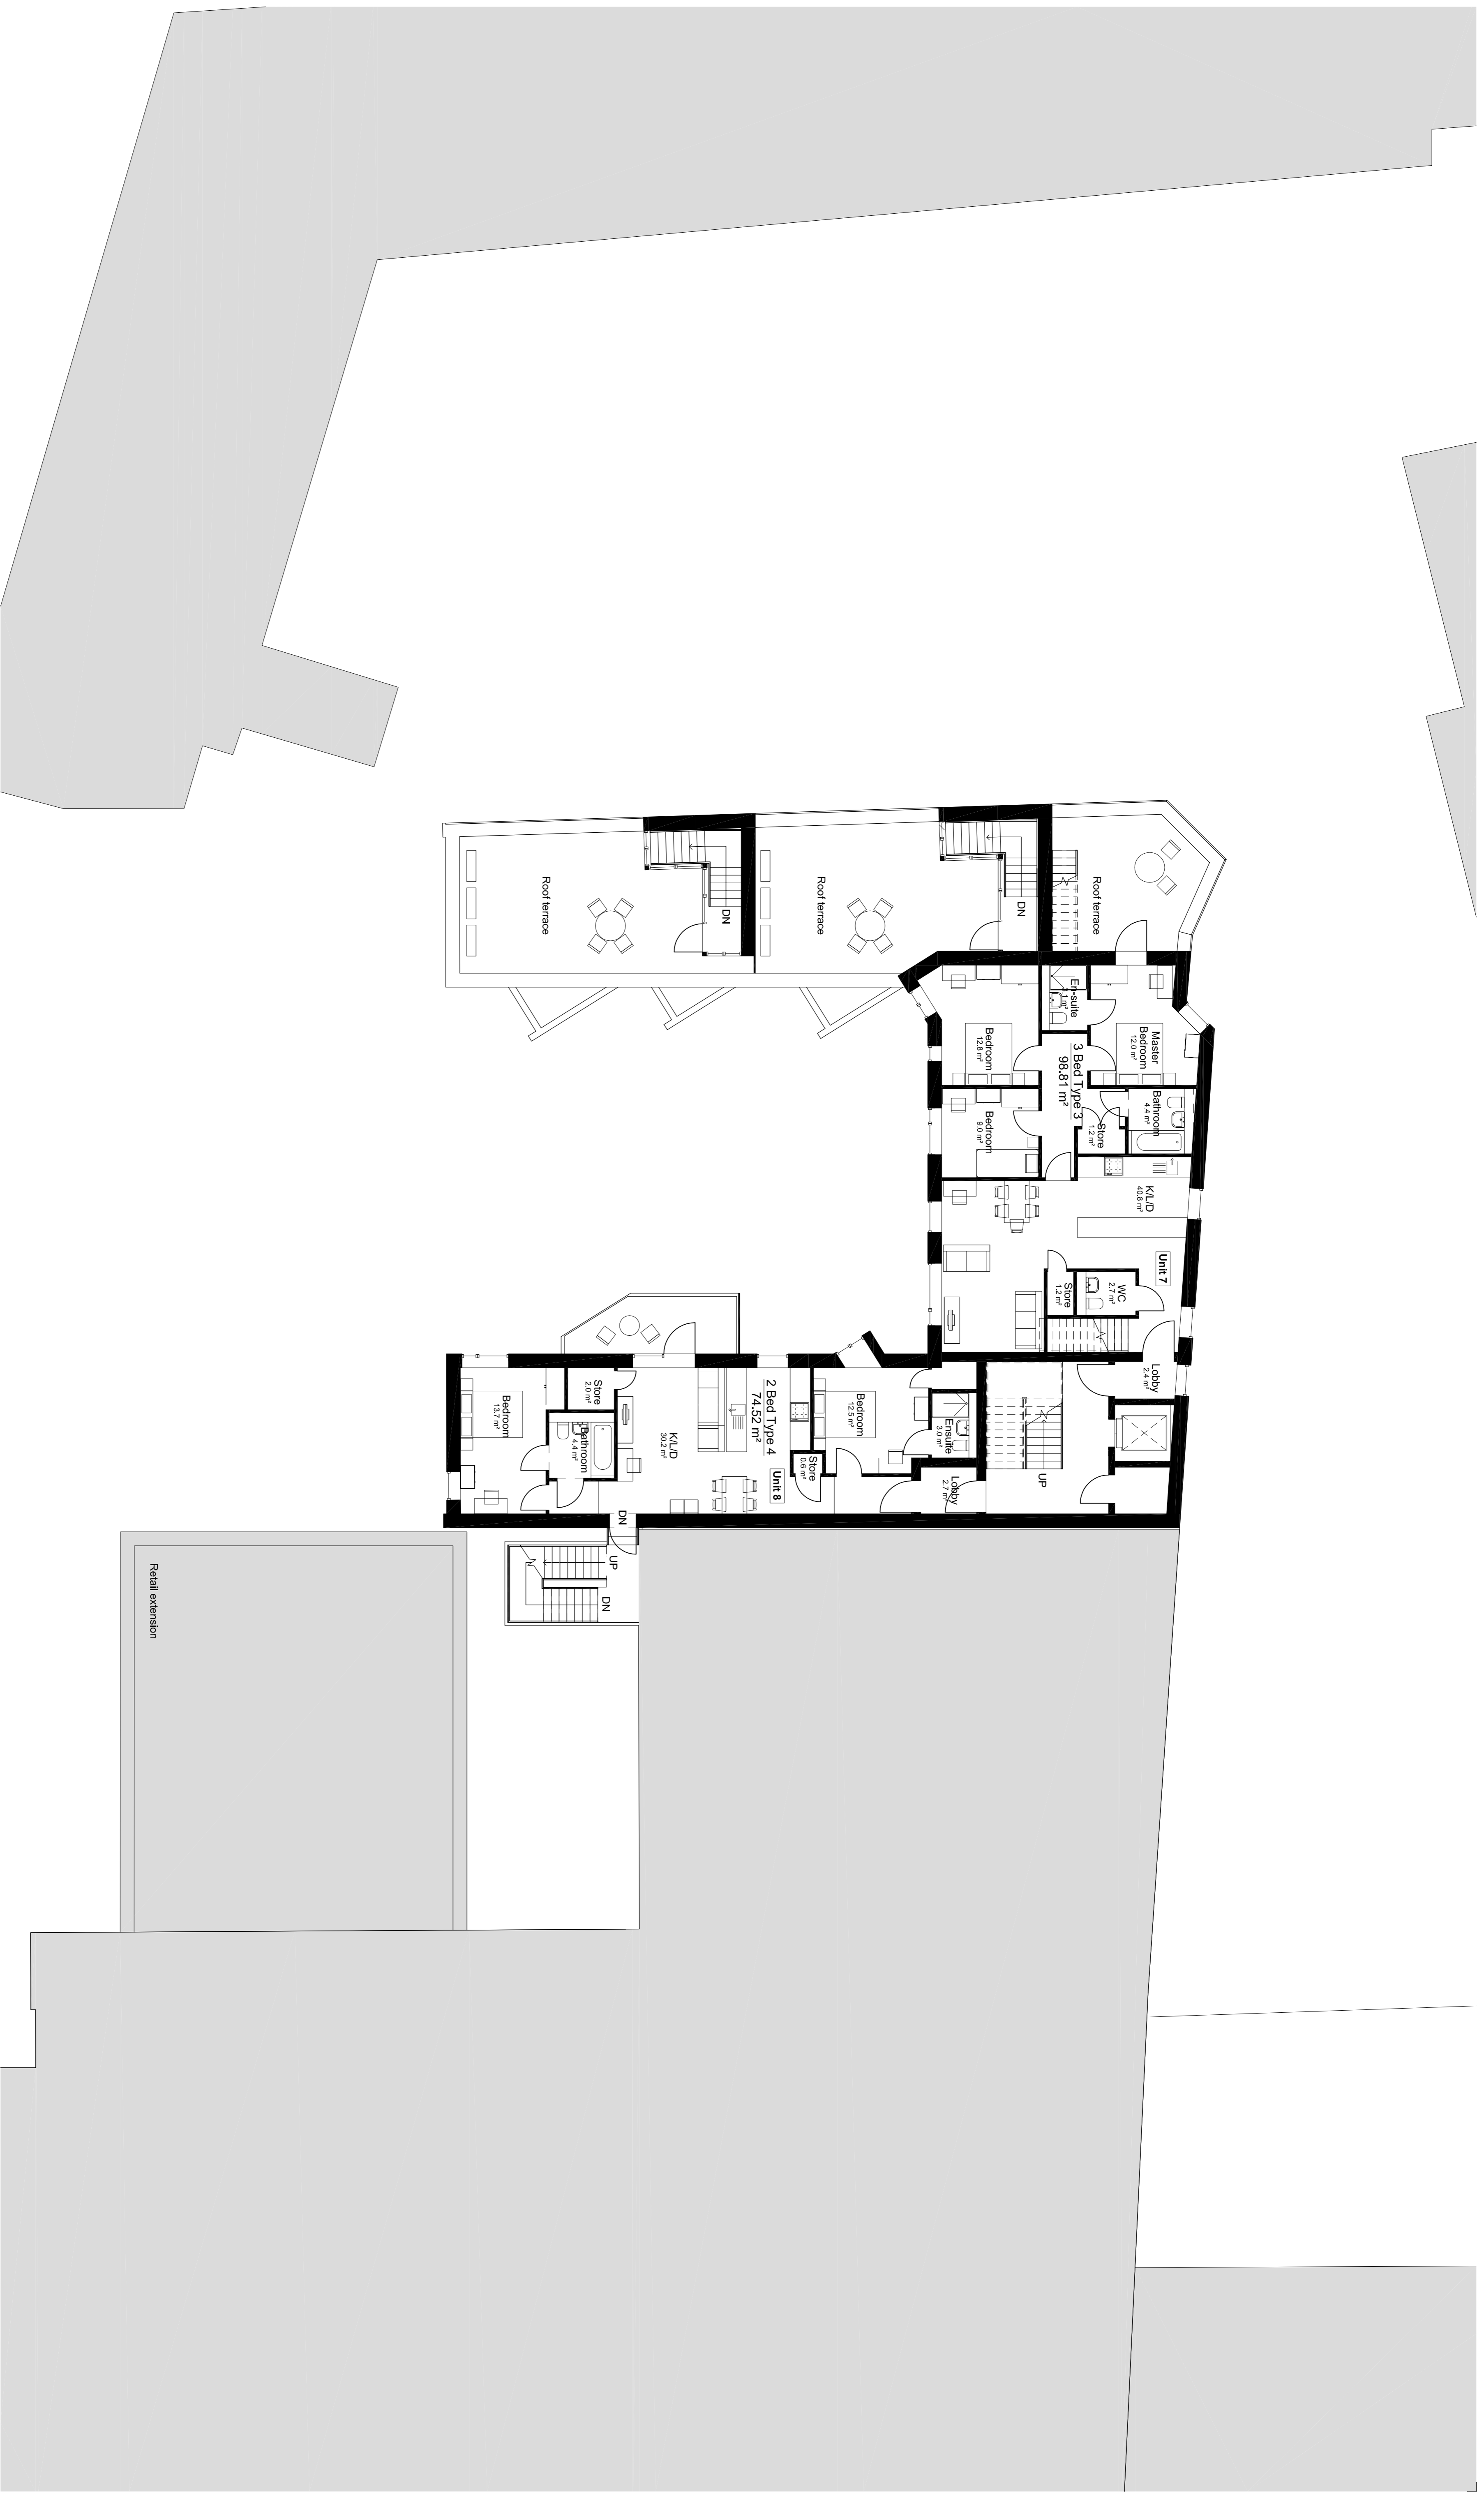

1  
1102  
1 : 100  
Second Floor

**standard notes**

1. Do not scale this drawing.
2. All dimensions must be checked on site and any discrepancies verified with the architect.
3. Unless stated otherwise, all dimensions are to structural surfaces.

THIS IS NOT A CONSTRUCTION DRAWING. IT IS UNSUITABLE FOR THE PURPOSE OF CONSTRUCTION AND MUST ON NO ACCOUNT BE USED AS SUCH.

**drawing notes**

**revisions**



P10	21.05.2015	ISSUED FOR PLANNING
-----	------------	---------------------

# Centre Heights

## Finchley Road

date 07/01/14 client Anaspel Ltd  
 scale 1:100@A1 drawing Mews: Second Floor Plan  
 drawn checked drawing number TM PM 3073 - L - 1102 rev P10  
 C:\Users\laura.gold\Documents\8073 Mews Development\CEN\FRM\_Letra.gpd.rvt

Levitt Bernstein  
 1 Kingsland Passage  
 London  
 E9 2BS  
 t: 020 7275 7678  
 f: 020 7275 7679  
 w: levittbernstein.co.uk  
 e: post@levittbernstein.co.uk  
**Levitt Bernstein**

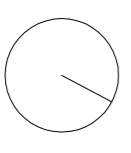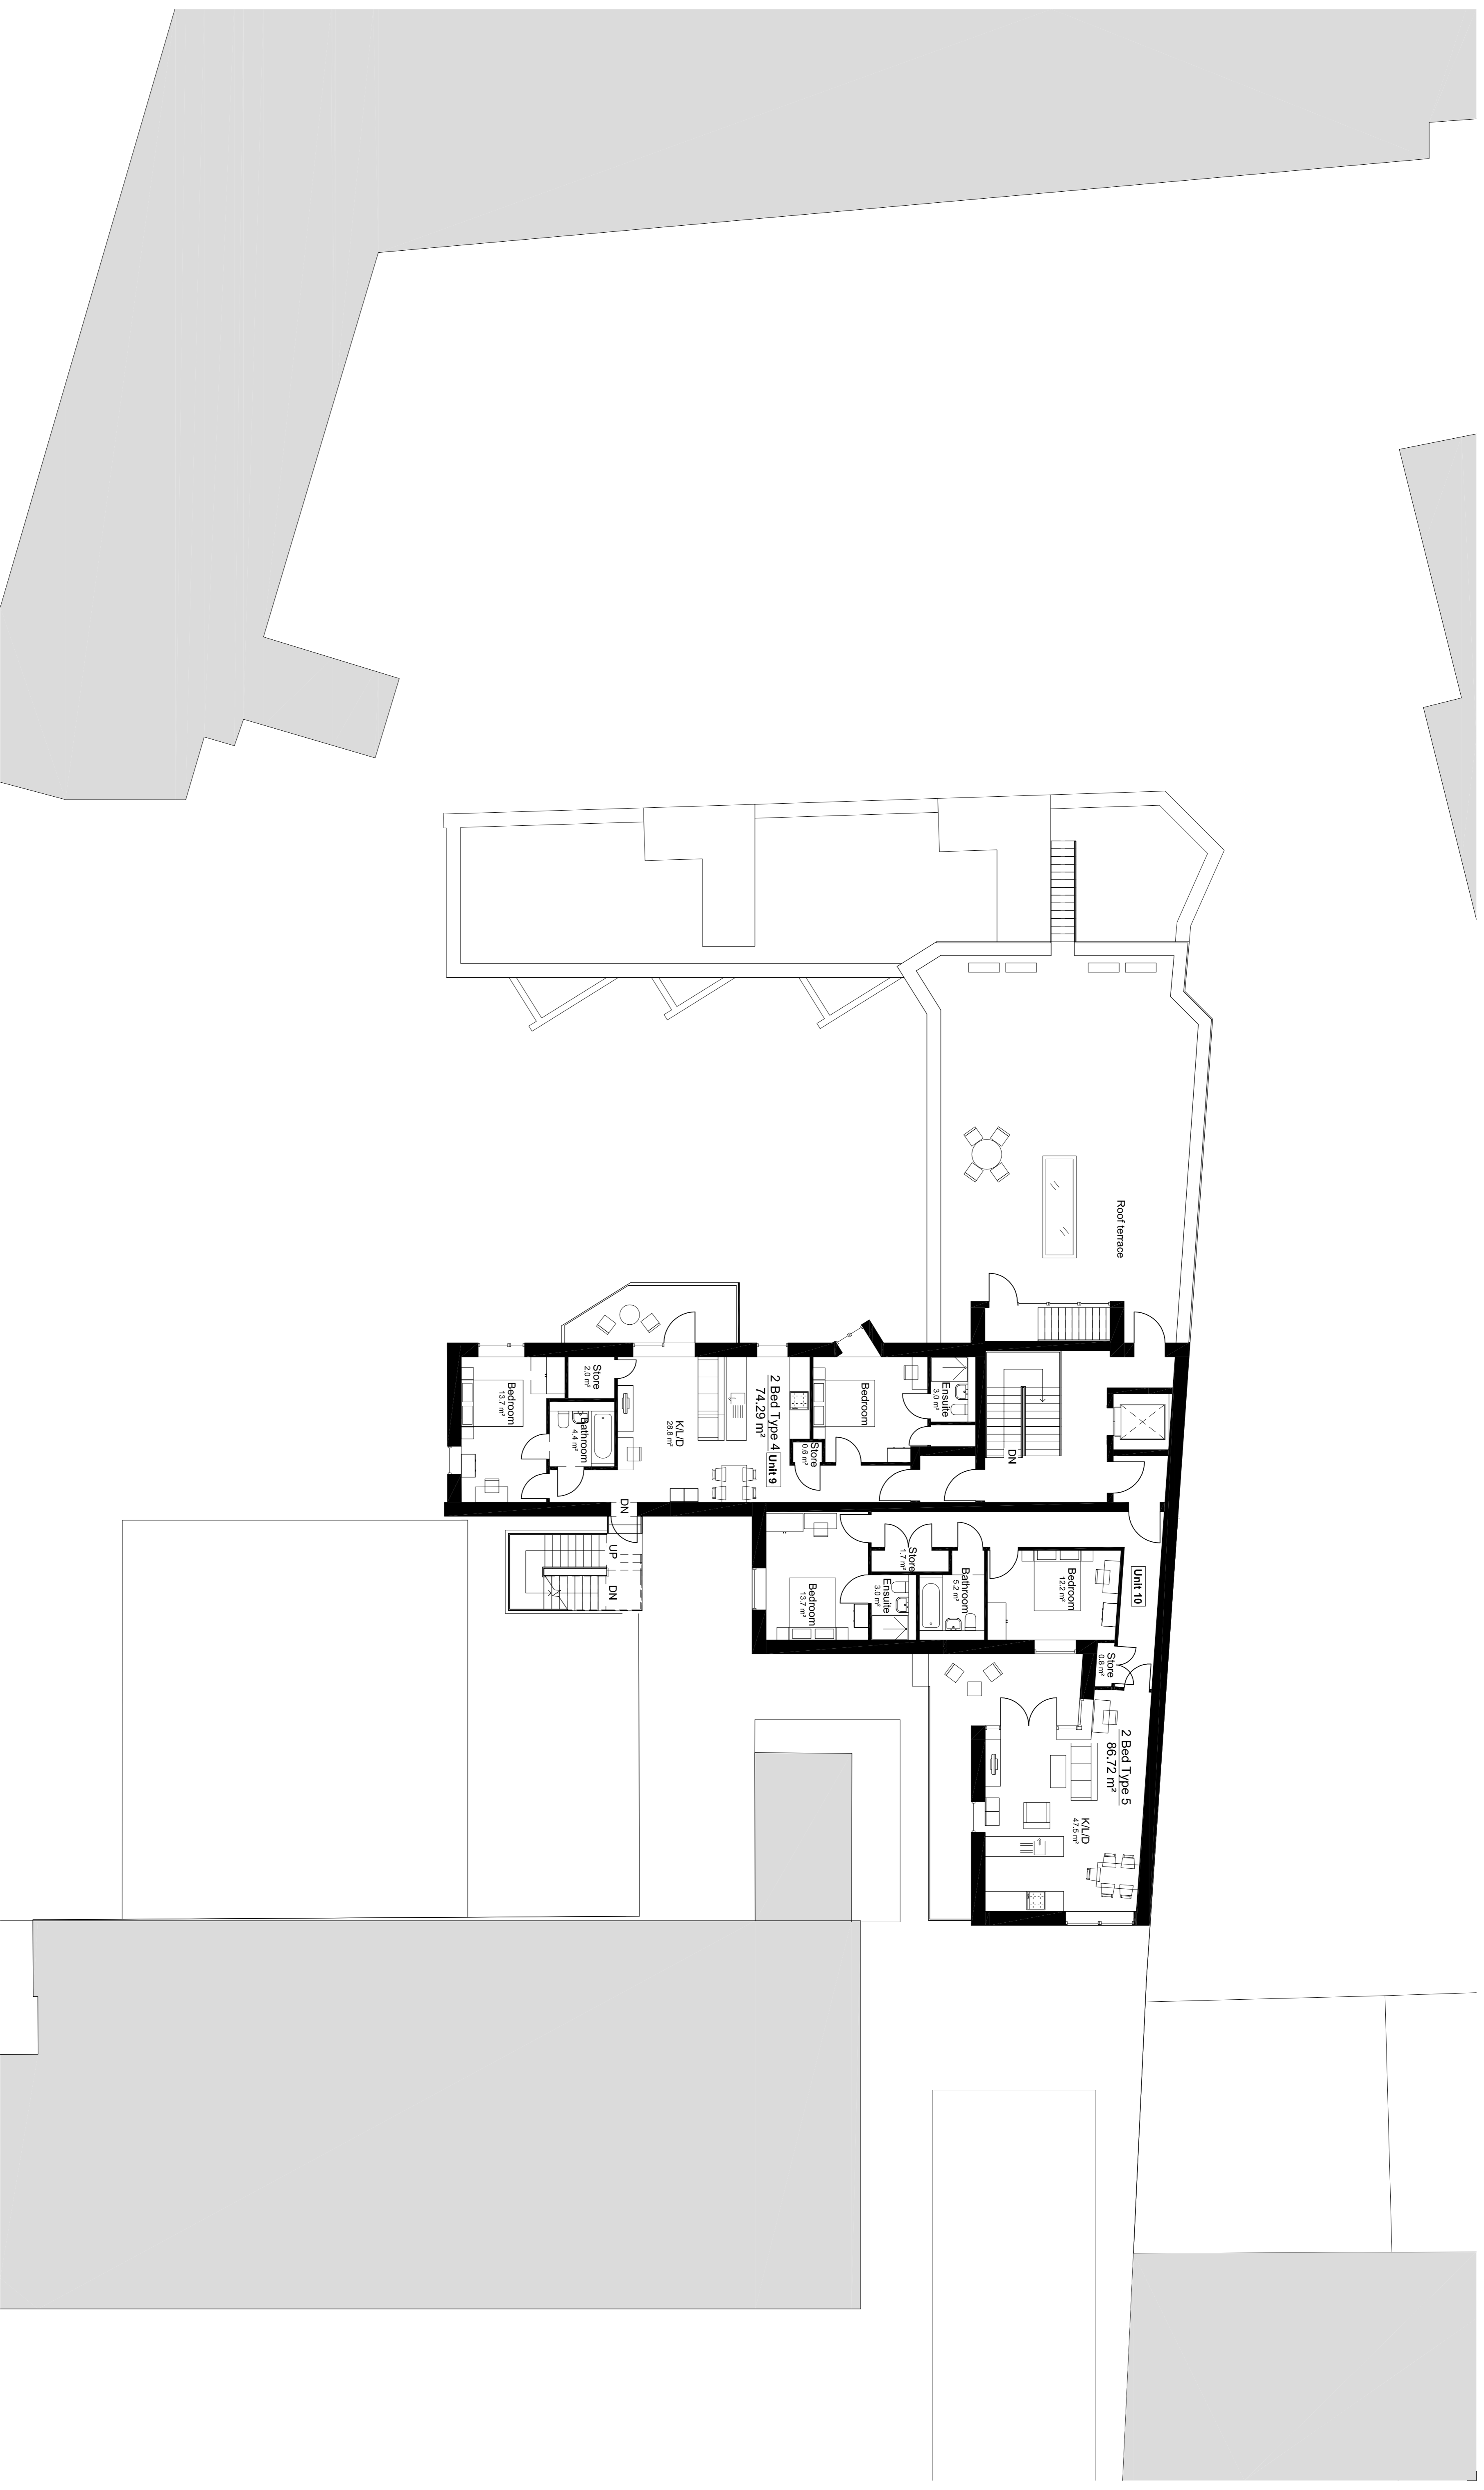

1  
1103  
Third Floor  
1 : 100

**standard notes**

1. Do not scale this drawing.
2. All dimensions must be checked on site and any discrepancies verified with the architect.
3. Unless stated otherwise, all dimensions are to structural surfaces.

THIS IS NOT A CONSTRUCTION DRAWING. IT IS UNSUITABLE FOR THE PURPOSE OF CONSTRUCTION AND MUST ON NO ACCOUNT BE USED AS SUCH.

**drawing notes**

**revisions**



P10 21.05.2015 ISSUED FOR PLANNING

# Centre Heights

## Finchley Road

date 07/01/14 client Anaspel Ltd  
 scale 1:100@A3 drawing  
 drawn checked drawing number TM MP 3073 - L - 1103 rev P10  
 C:\Users\laura.gold\Documents\8073\_Mews Development\_CSN\Draw\_Laura.gpd.rvt

Levitt Bernstein  
 1 Kingsland Passage  
 London  
 E9 2NS  
 t: 020 7275 7678  
 f: 020 7275 7679  
 m: levitt@levittbernstein.co.uk  
 e: post@levittbernstein.co.uk  
**Levitt Bernstein**

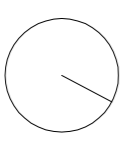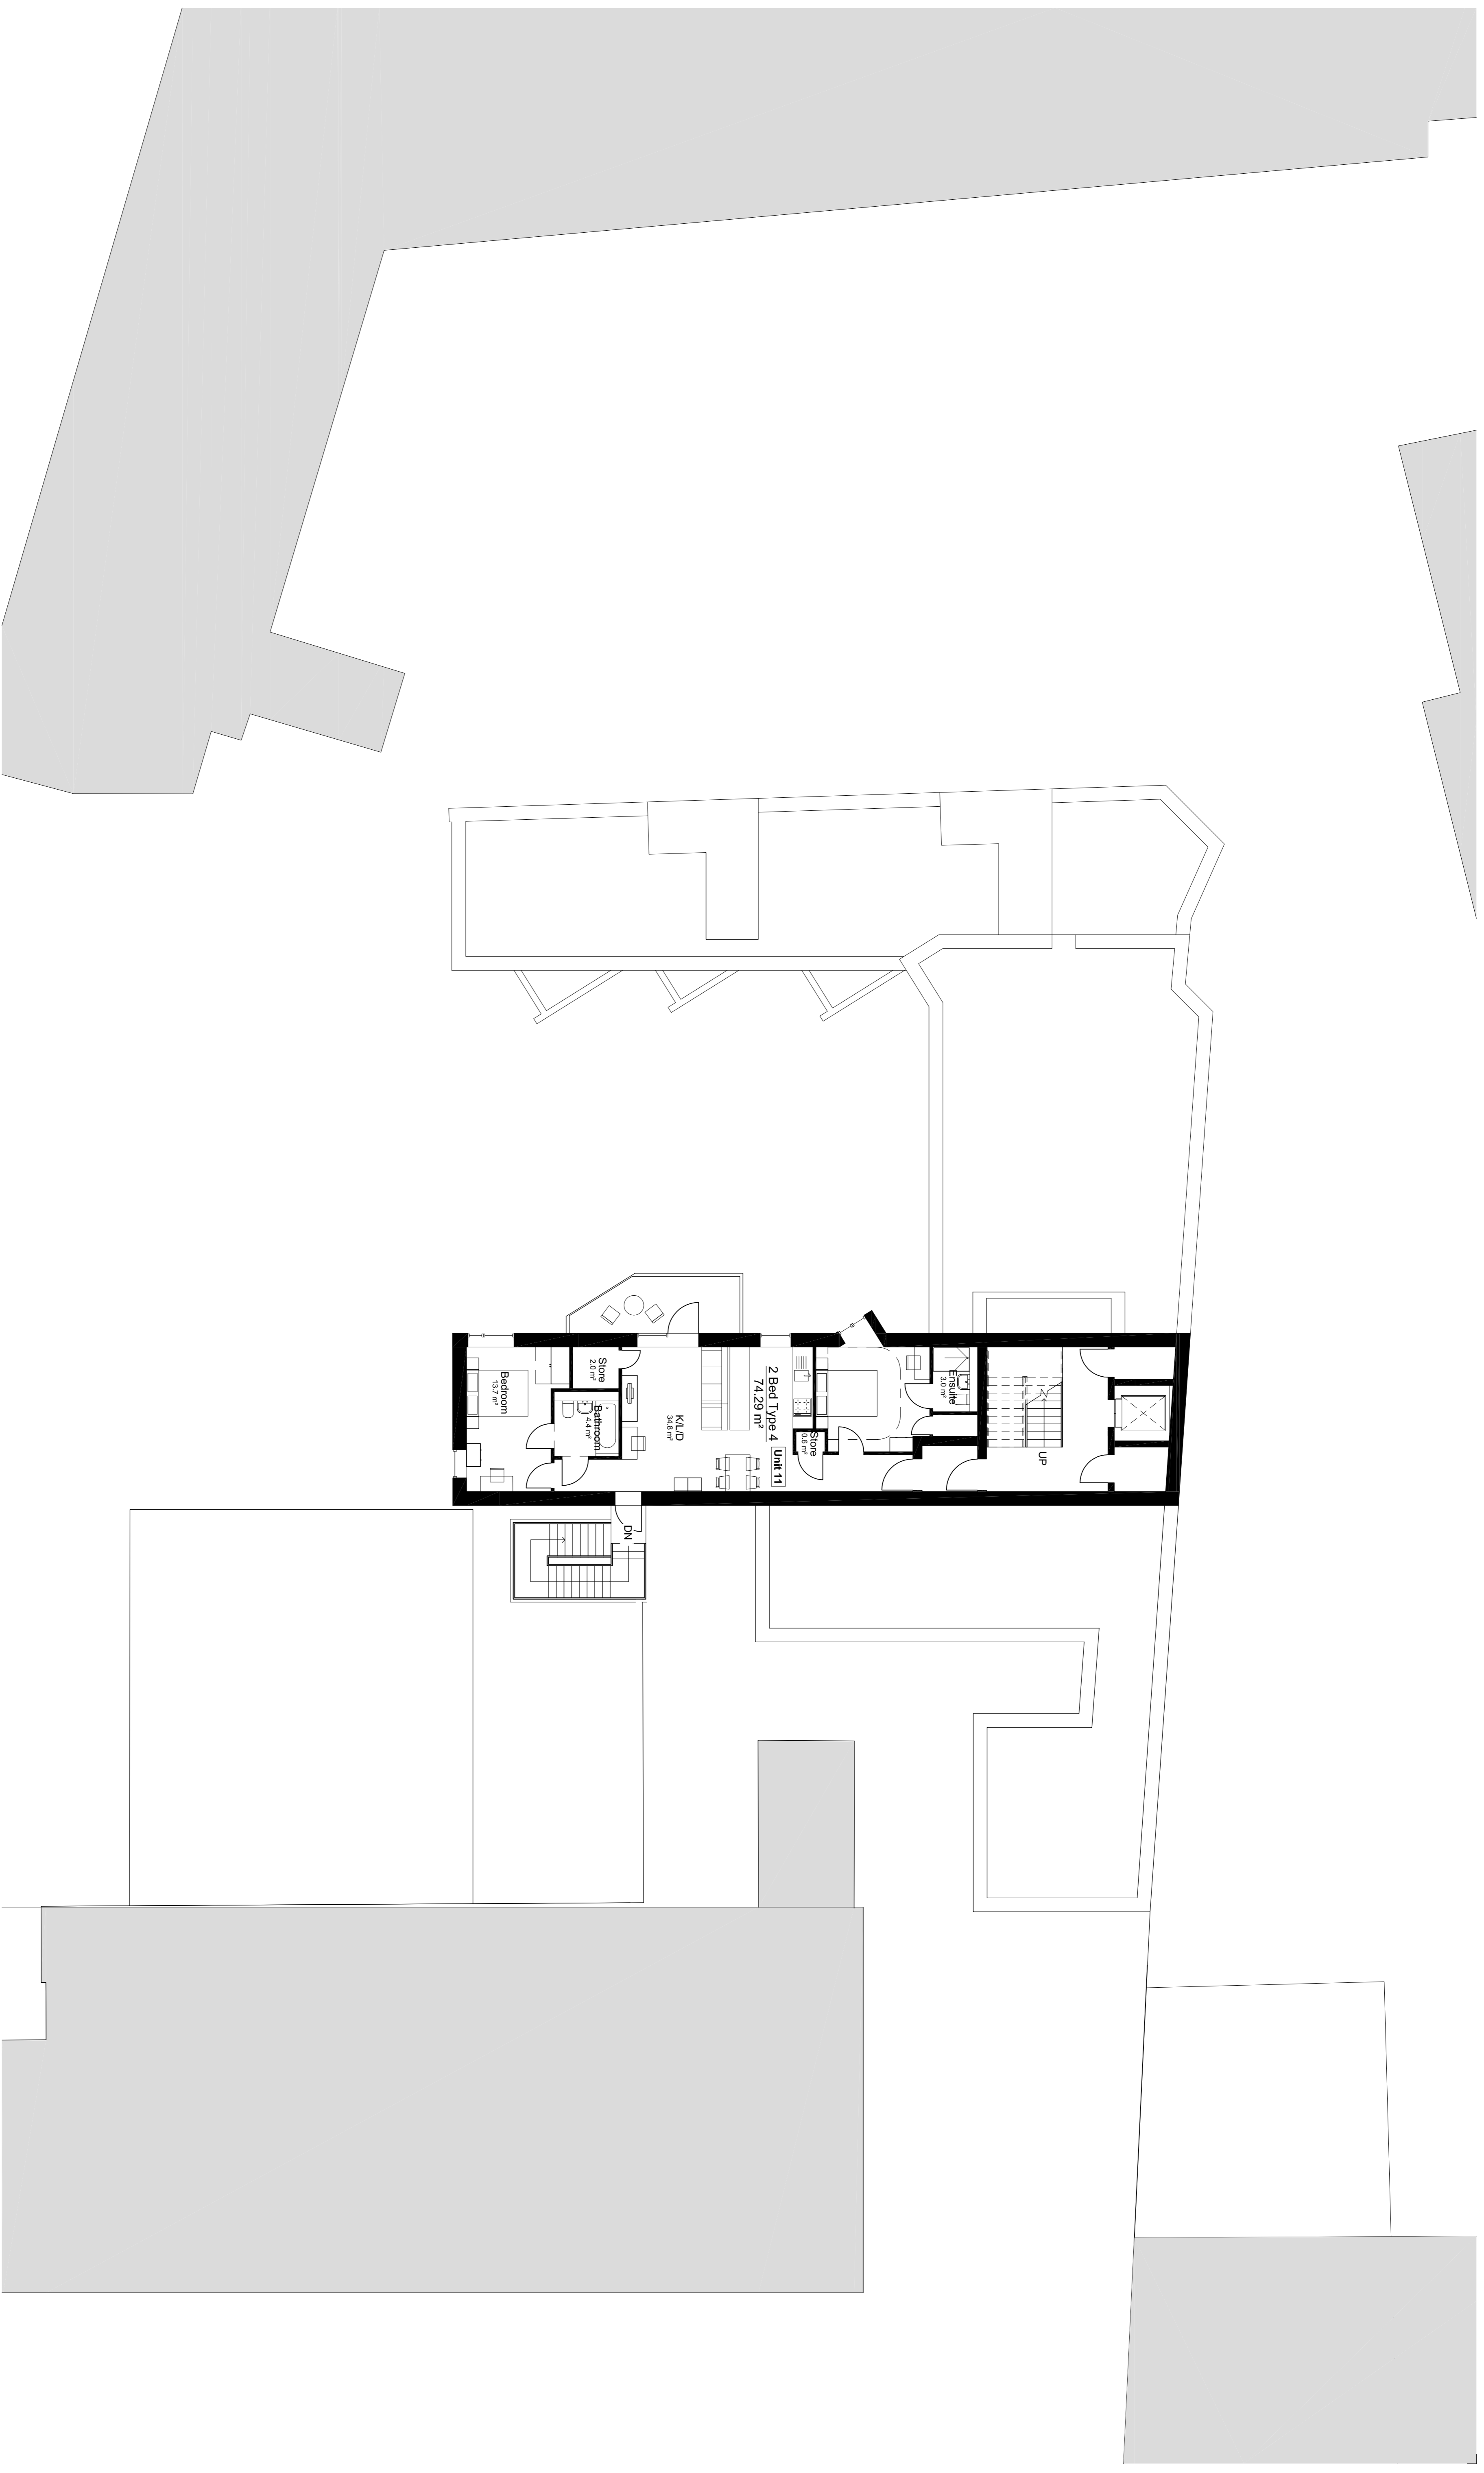

1  
104  
1 : 100

## Proposed Fourth Floor

### standard notes

1. Do not scale this drawing.
2. All dimensions must be checked on site and any discrepancies verified with the architect.
3. Unless stated otherwise, all dimensions are to structural surfaces.

THIS IS NOT A CONSTRUCTION DRAWING. IT IS UNSUITABLE FOR THE PURPOSE OF CONSTRUCTION AND MUST ON NO ACCOUNT BE USED AS SUCH.

### drawing notes

### revisions



no	date	description
P1	01.05.2015	DRAFT Issue of Planning drawings (work in progress)
P2	21.05.2015	ISSUED FOR PLANNING

# Centre Heights

## Finchley Road

date 07/01/14 client Anaspel Ltd  
 scale 1:100@A3 drawing Mews: Fourth Floor Plan  
 drawn checked drawing number LG NJ 3073 - L - 1104 rev P2  
 C:\Users\laura.gold\Documents\3073 Mews Development\_CSN\Draw\_Laura.gpd.rvt

Levitt Bernstein  
 1 Kingsland Passage  
 London  
 E9 2PB  
 t: 020 7275 7678  
 f: 020 7275 7676  
 m: levitt@levittbernstein.co.uk  
 e: post@levittbernstein.co.uk  
**Levitt Bernstein**

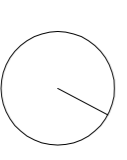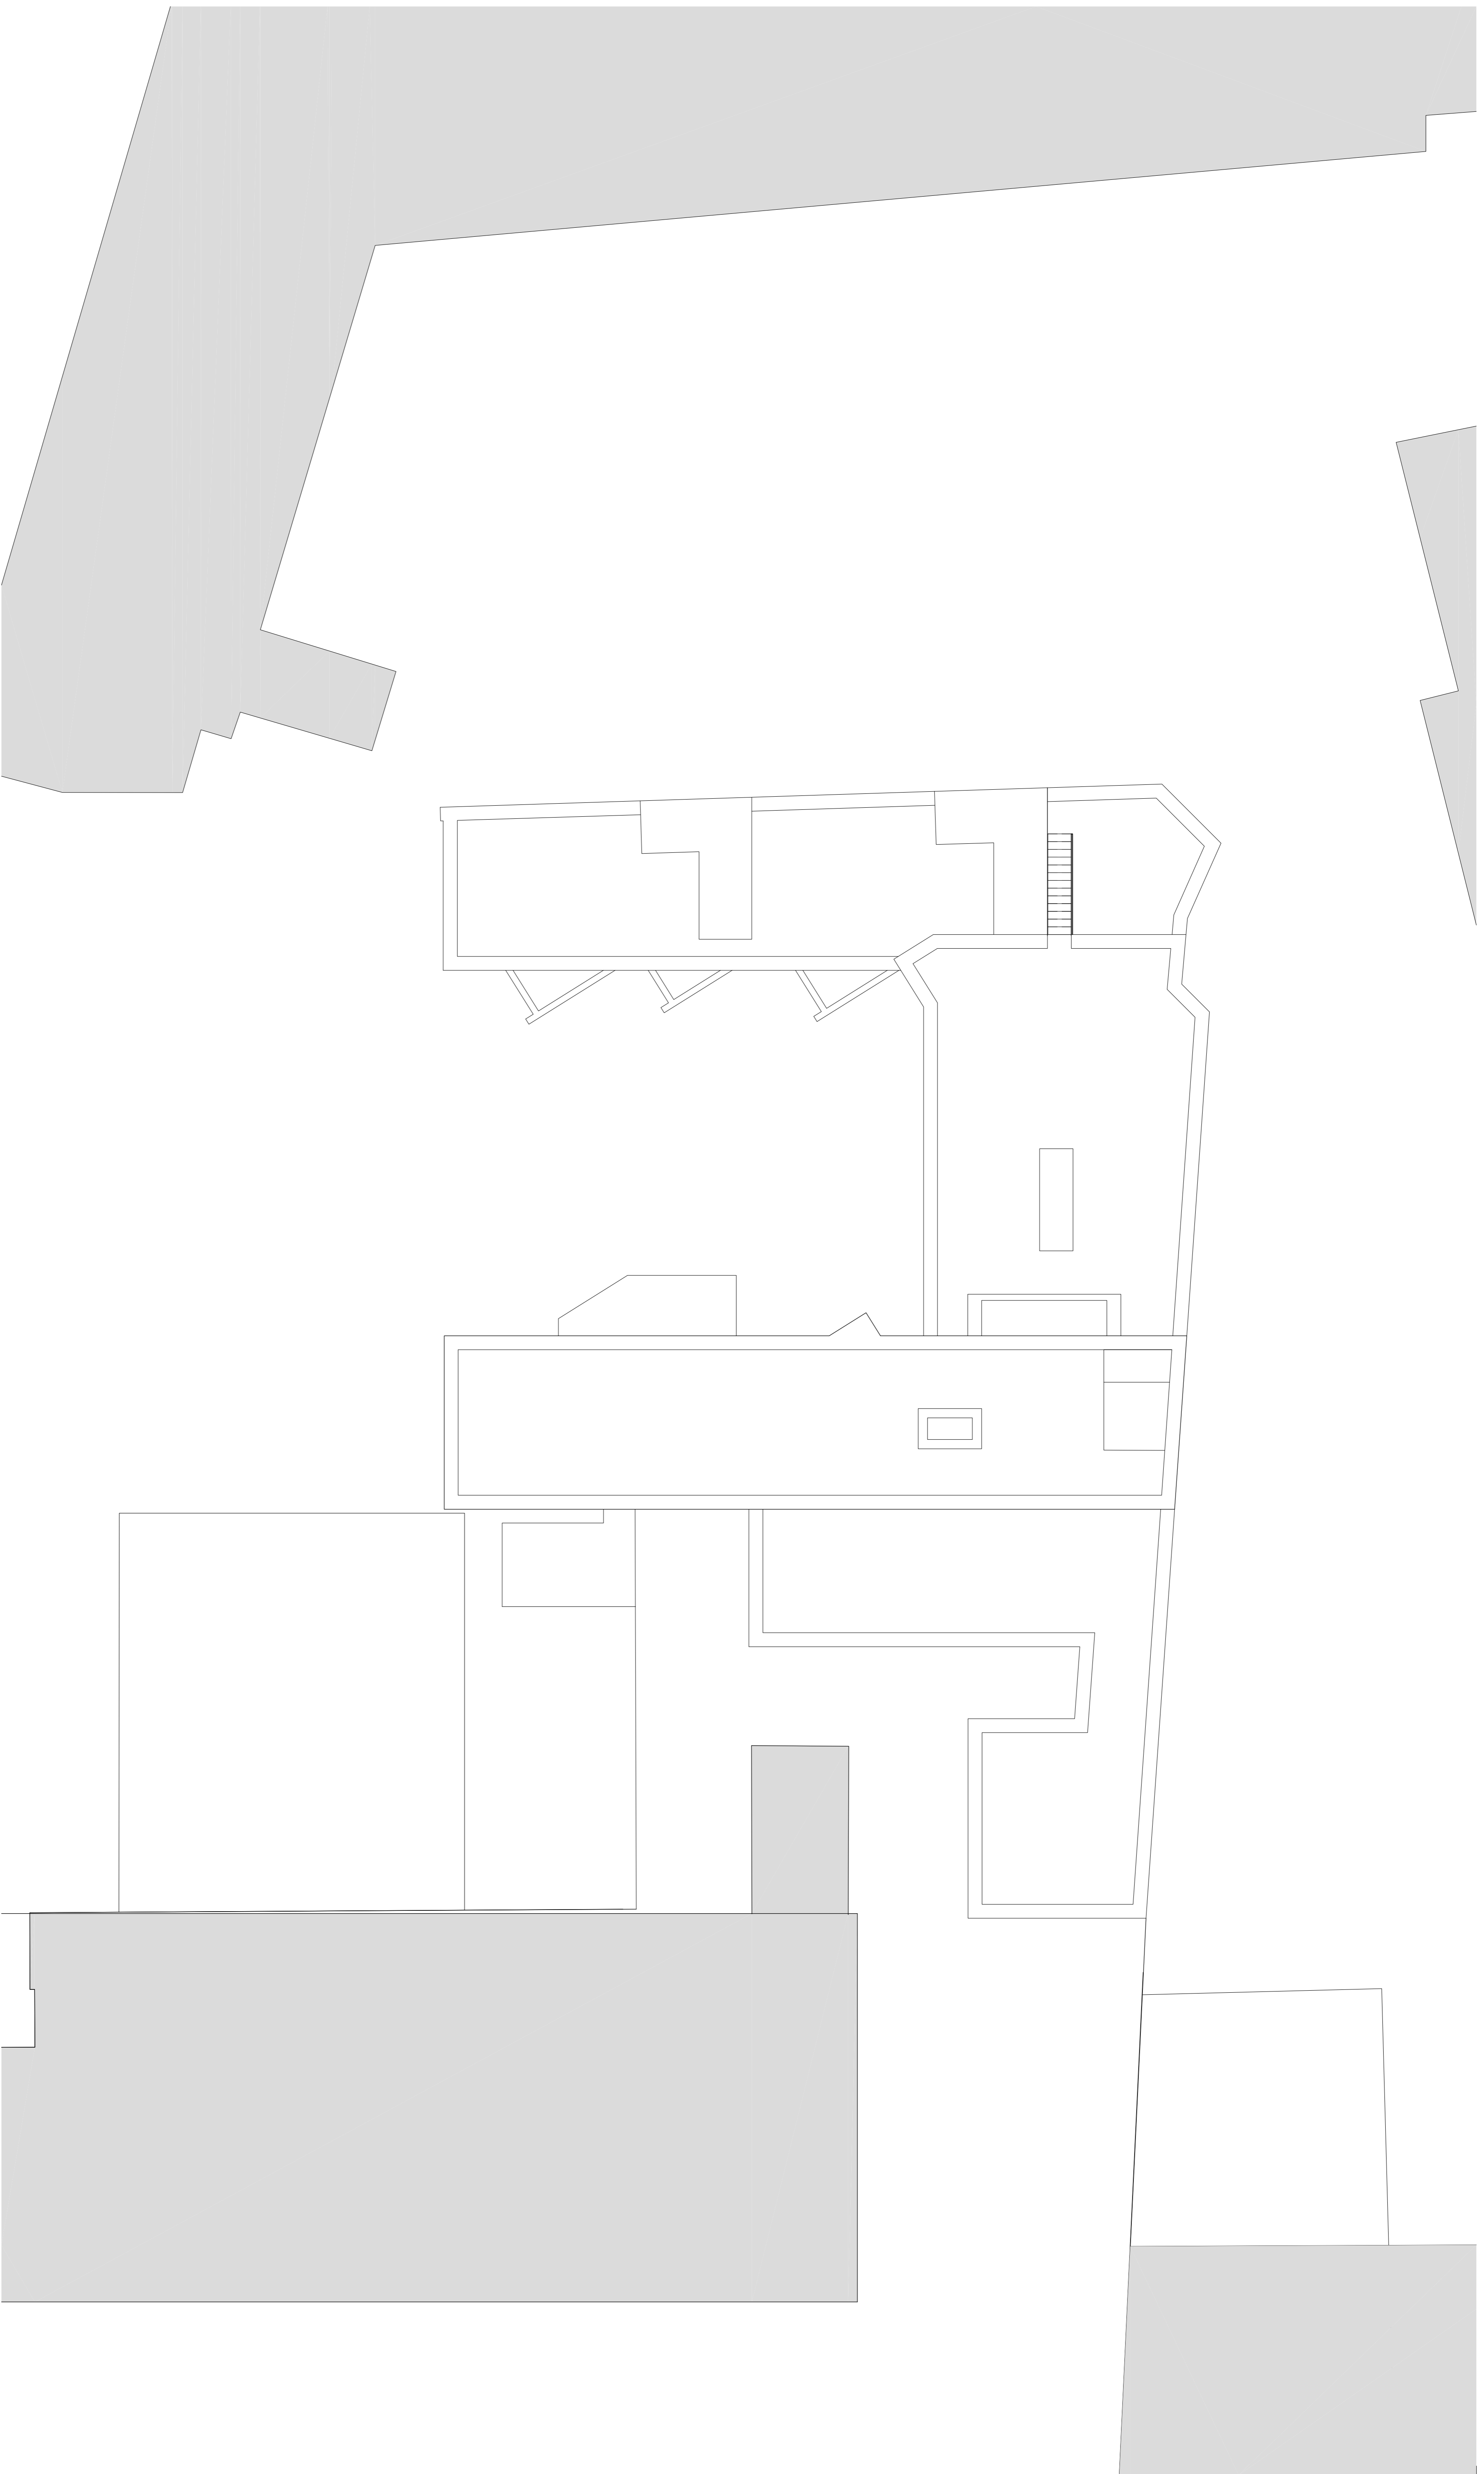

1  
1105  
Roof Plan  
1 : 100

**standard notes**

1. Do not scale this drawing.
2. All dimensions must be checked on site and any discrepancies verified with the architect.
3. Unless stated otherwise, all dimensions are to structural surfaces.

THIS IS NOT A CONSTRUCTION DRAWING. IT IS UNSUITABLE FOR THE PURPOSE OF CONSTRUCTION AND MUST ON NO ACCOUNT BE USED AS SUCH.

**drawing notes**

**revisions**

rev	date	description
P1	19.08.2014	For Pre-App 2
P2	21.05.2015	ISSUED FOR PLANNING

# Centre Heights

## Pre-Application

date 08/19/14 client Anaspel Ltd  
 scale 1 : 100@A1 drawing  
 drawn checked drawing number  
 TM NJ 3073 - L - 1105 rev  
 C:\Users\laura.gold\Documents\3073\_Mews  
 Development\_CSN\TM\_Laura.gpd.rvt

Levitt Bernstein  
 1 Kingsland Passage  
 London  
 E3 2PB  
 t: 020 7275 7678  
 f: 020 7275 7678  
 m: levitt@levittbernstein.co.uk  
 e: post@levittbernstein.co.uk  
**Levitt Bernstein**