




1. Perennials: Persian onion

Verbena


Coneflower

2. High hedge

3. Climbing plant: 'chocolate vine'

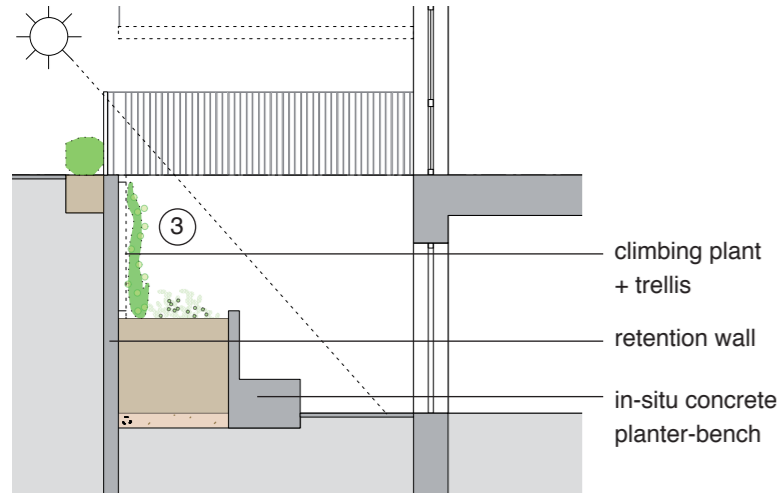

Cross section AA on ground-floor west-side private garden
scale 1:100

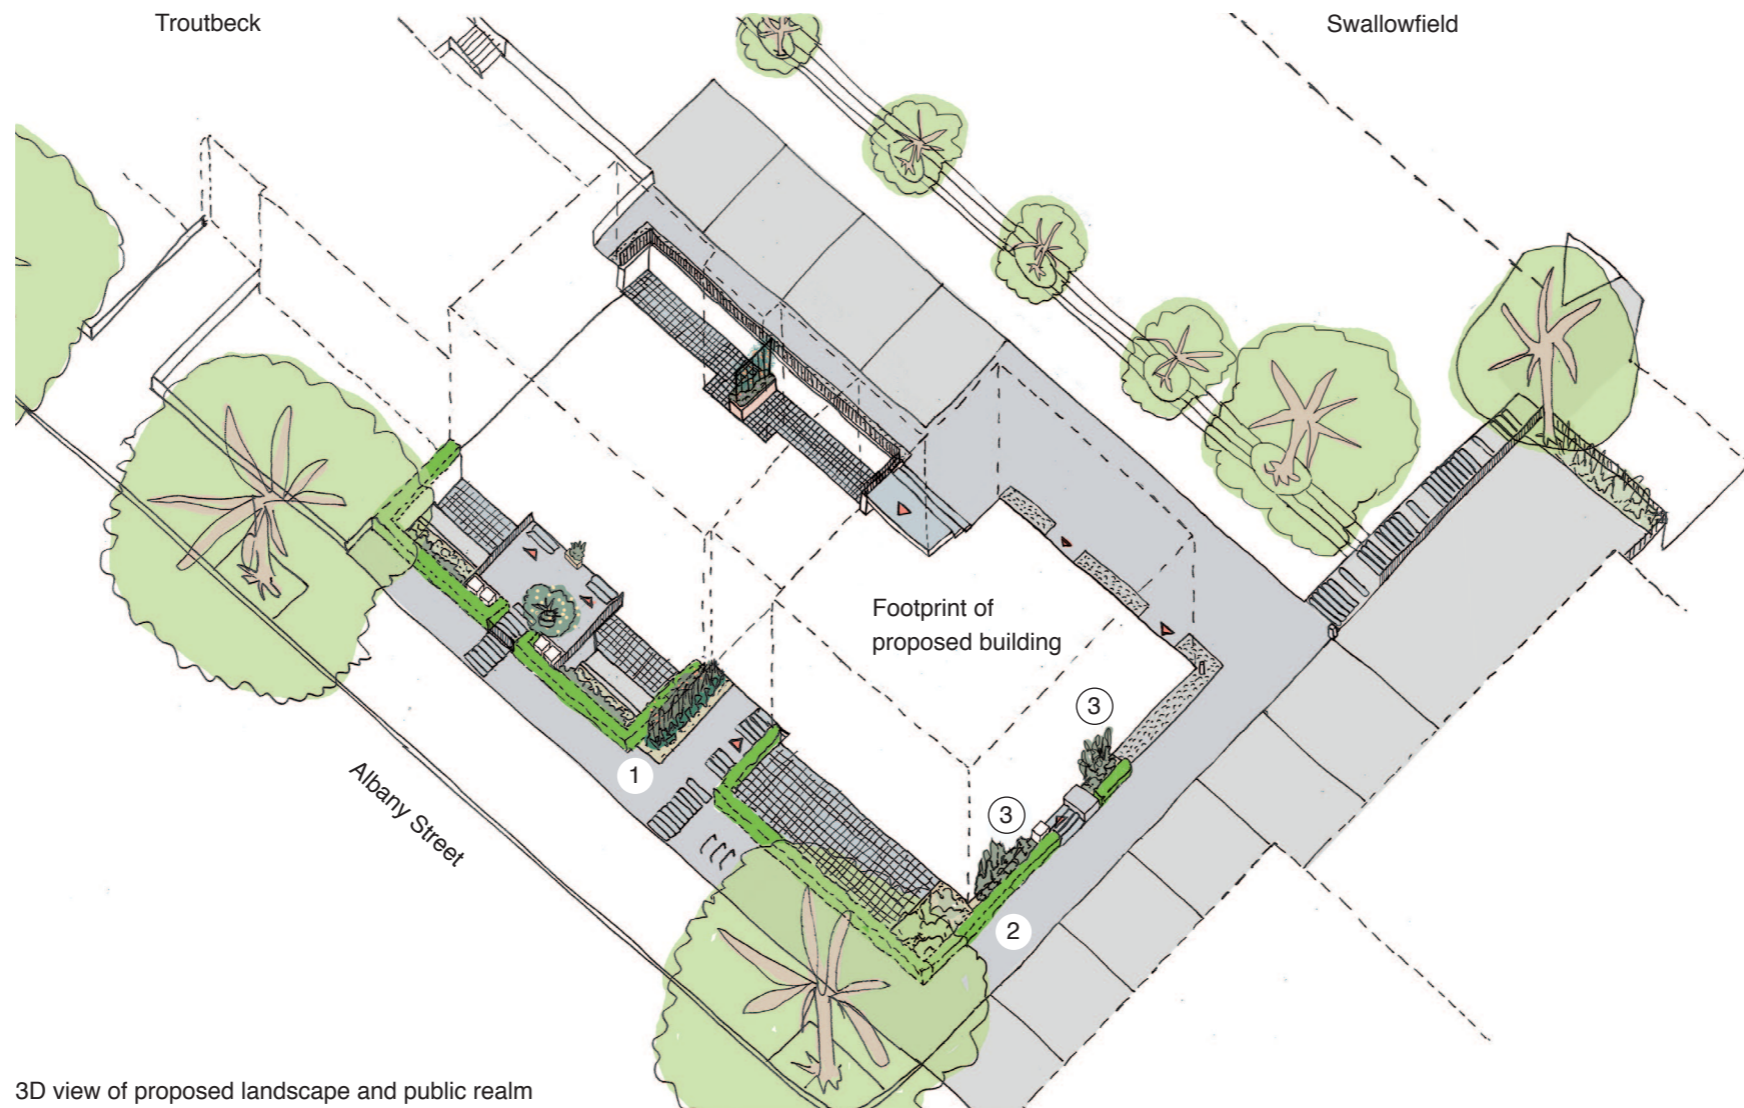

3D view of proposed landscape and public realm

East
Architecture landscape
urban design

Unit 8
49-59 Old Street
London EC1V 9HX
T 020 7490 3190
E mail@east.uk.com

www.east.uk.com

PROJECT
Regent's Park Estate

CLIENT
LB CAMDEN

DRAWING STATUS
Planning

DATE
May 2015

SCALE
varies


SIZE
A3

REV
-


DRAWING TITLE

DRAWING NR
114 RPE S6 101

3D views
& detail proposals
Plot 6 / Cape of Good
Hope

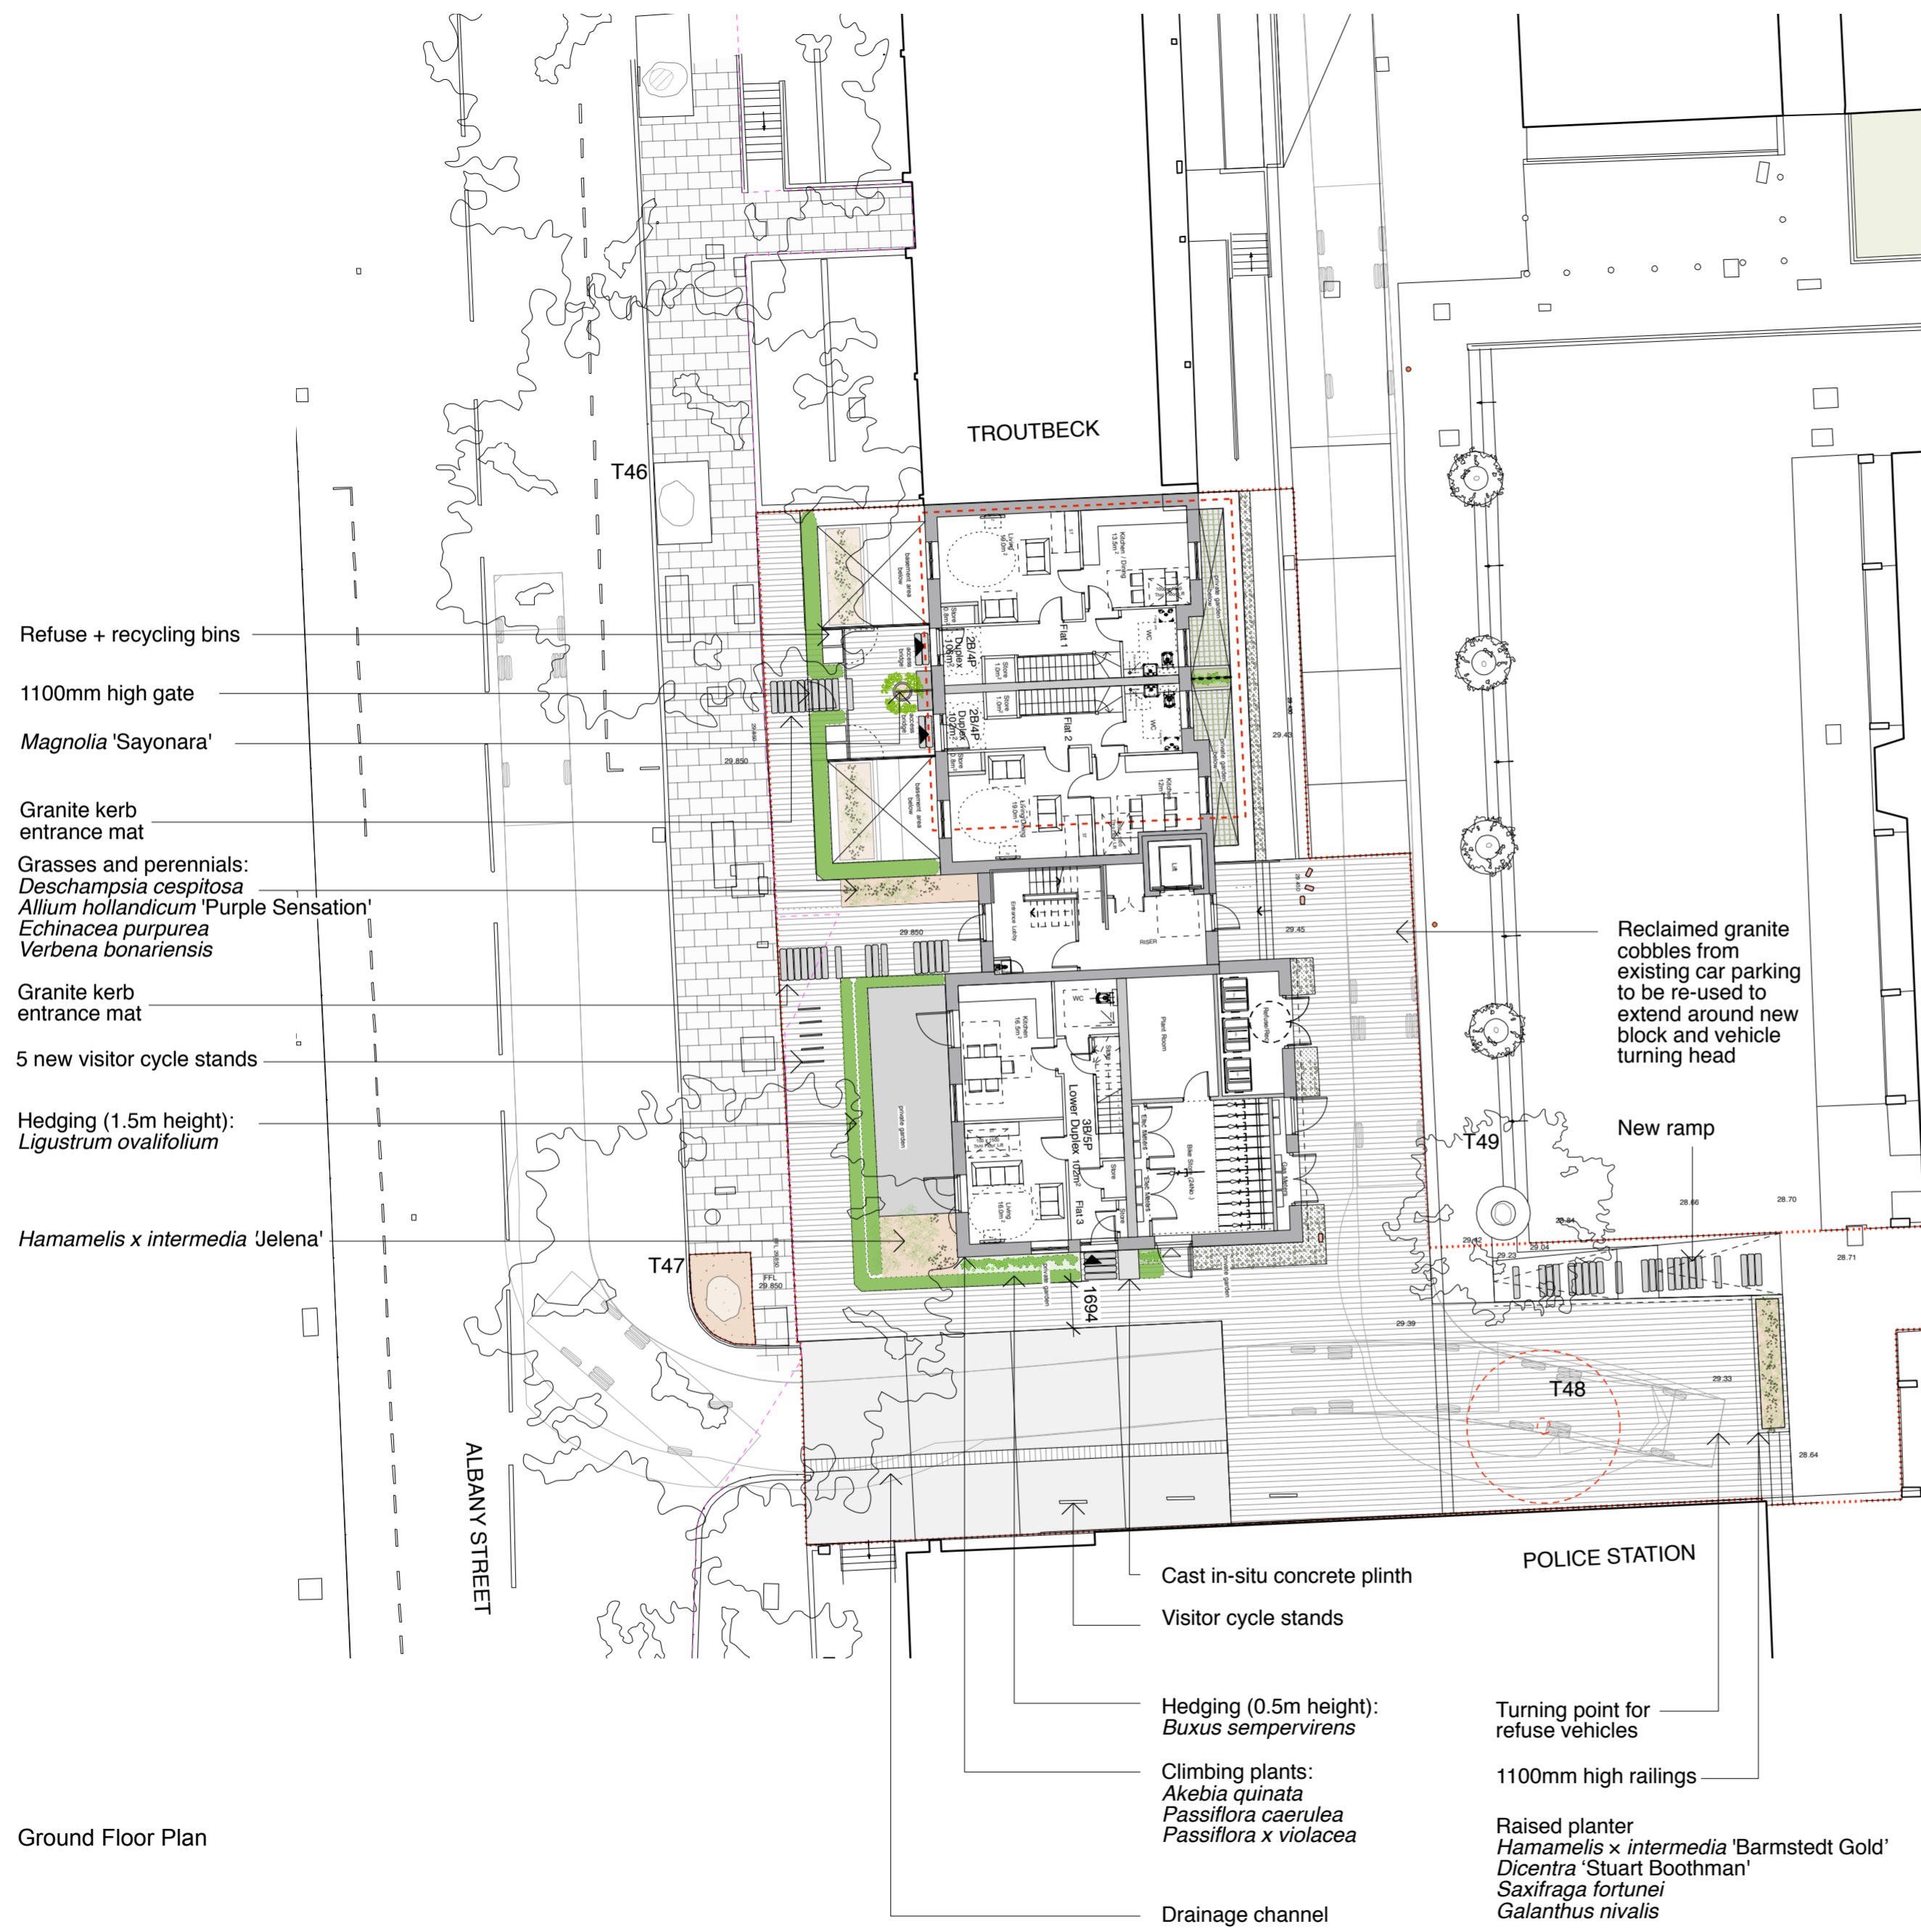

Ground Floor Plan

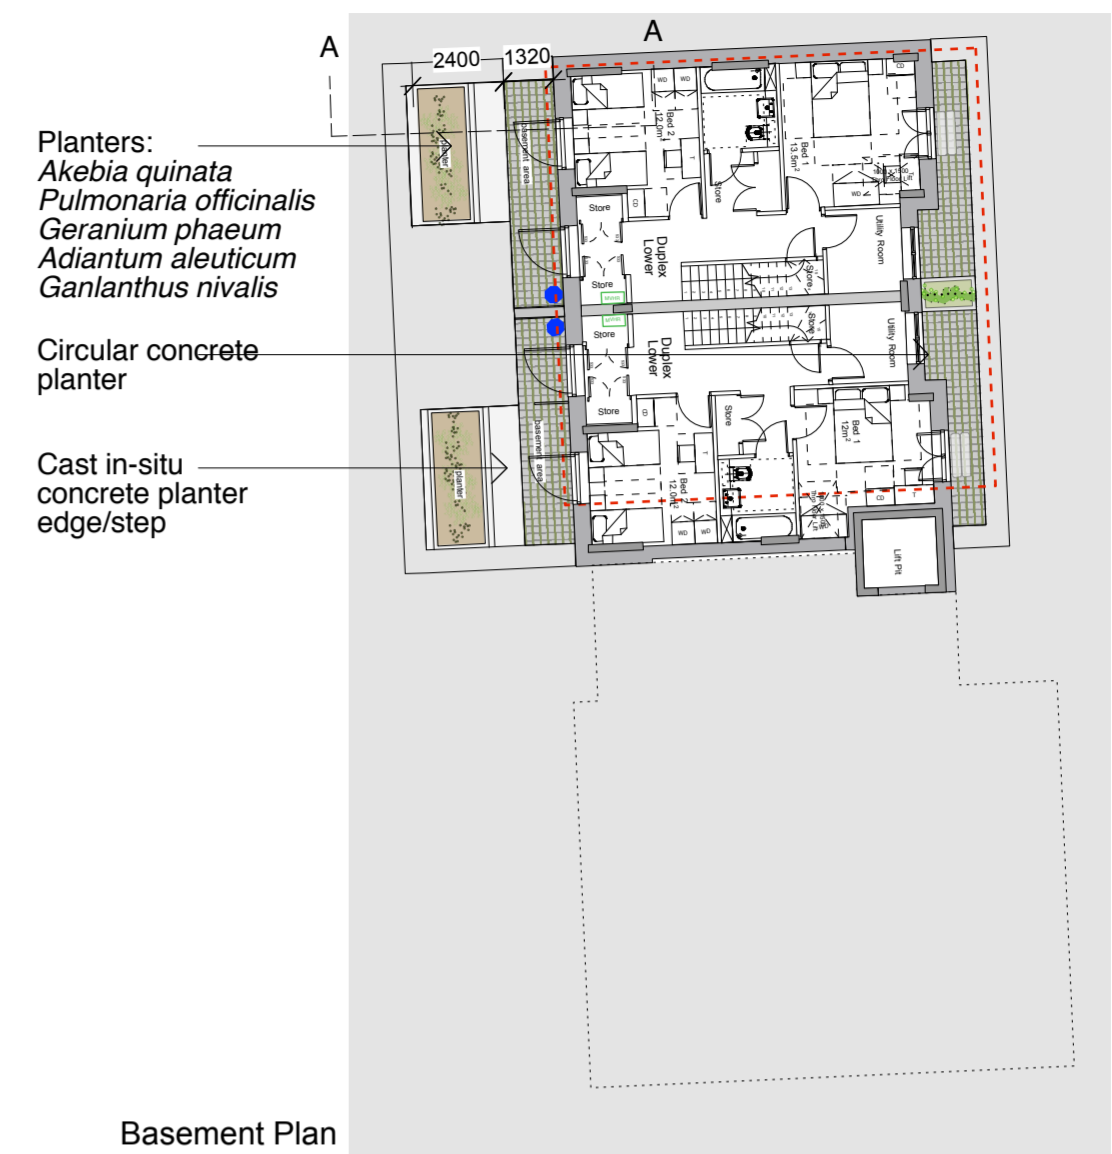


Basement Plan

- KEY**
- Existing tree retained
 - New special tree on corners
 - Existing tree removed
 - Evergreen hedges
 - Ornamental grasses + perennials
 - Pebbles with mosses/low ground cover
 - Seating
 - Staffordshire blue Paving
 - High quality setts to meet LBC adaptat standards 200x100mm
 - Breedon gravel
 - Concrete flags
 - Reused granite kerbs 300mm wide
 - Chasse-roue (reused bollard)
 - In situ concrete
 - Highway boundaries
 - Water butt

Tx Refer to arboricultural tree survey schedules for detail on existing trees

East Architecture landscape urban design
 Unit 8
 49-59 Old Street
 London EC1V 9HX
 T 020 7490 3190
 E mail@east.uk.com
 www.east.uk.com

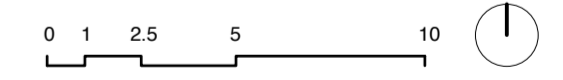

PROJECT
Regent's Park Estate

CLIENT
 LB Camden

DRAWING STATUS
 Planning

DATE
 May 2015


SCALE
 1:200

SIZE
 A2

REV
 -

DRAWING TITLE
 Proposed site plan and sections
 Site 06 / Cape of good hope

DRAWING NR
 114 RPE S06 100

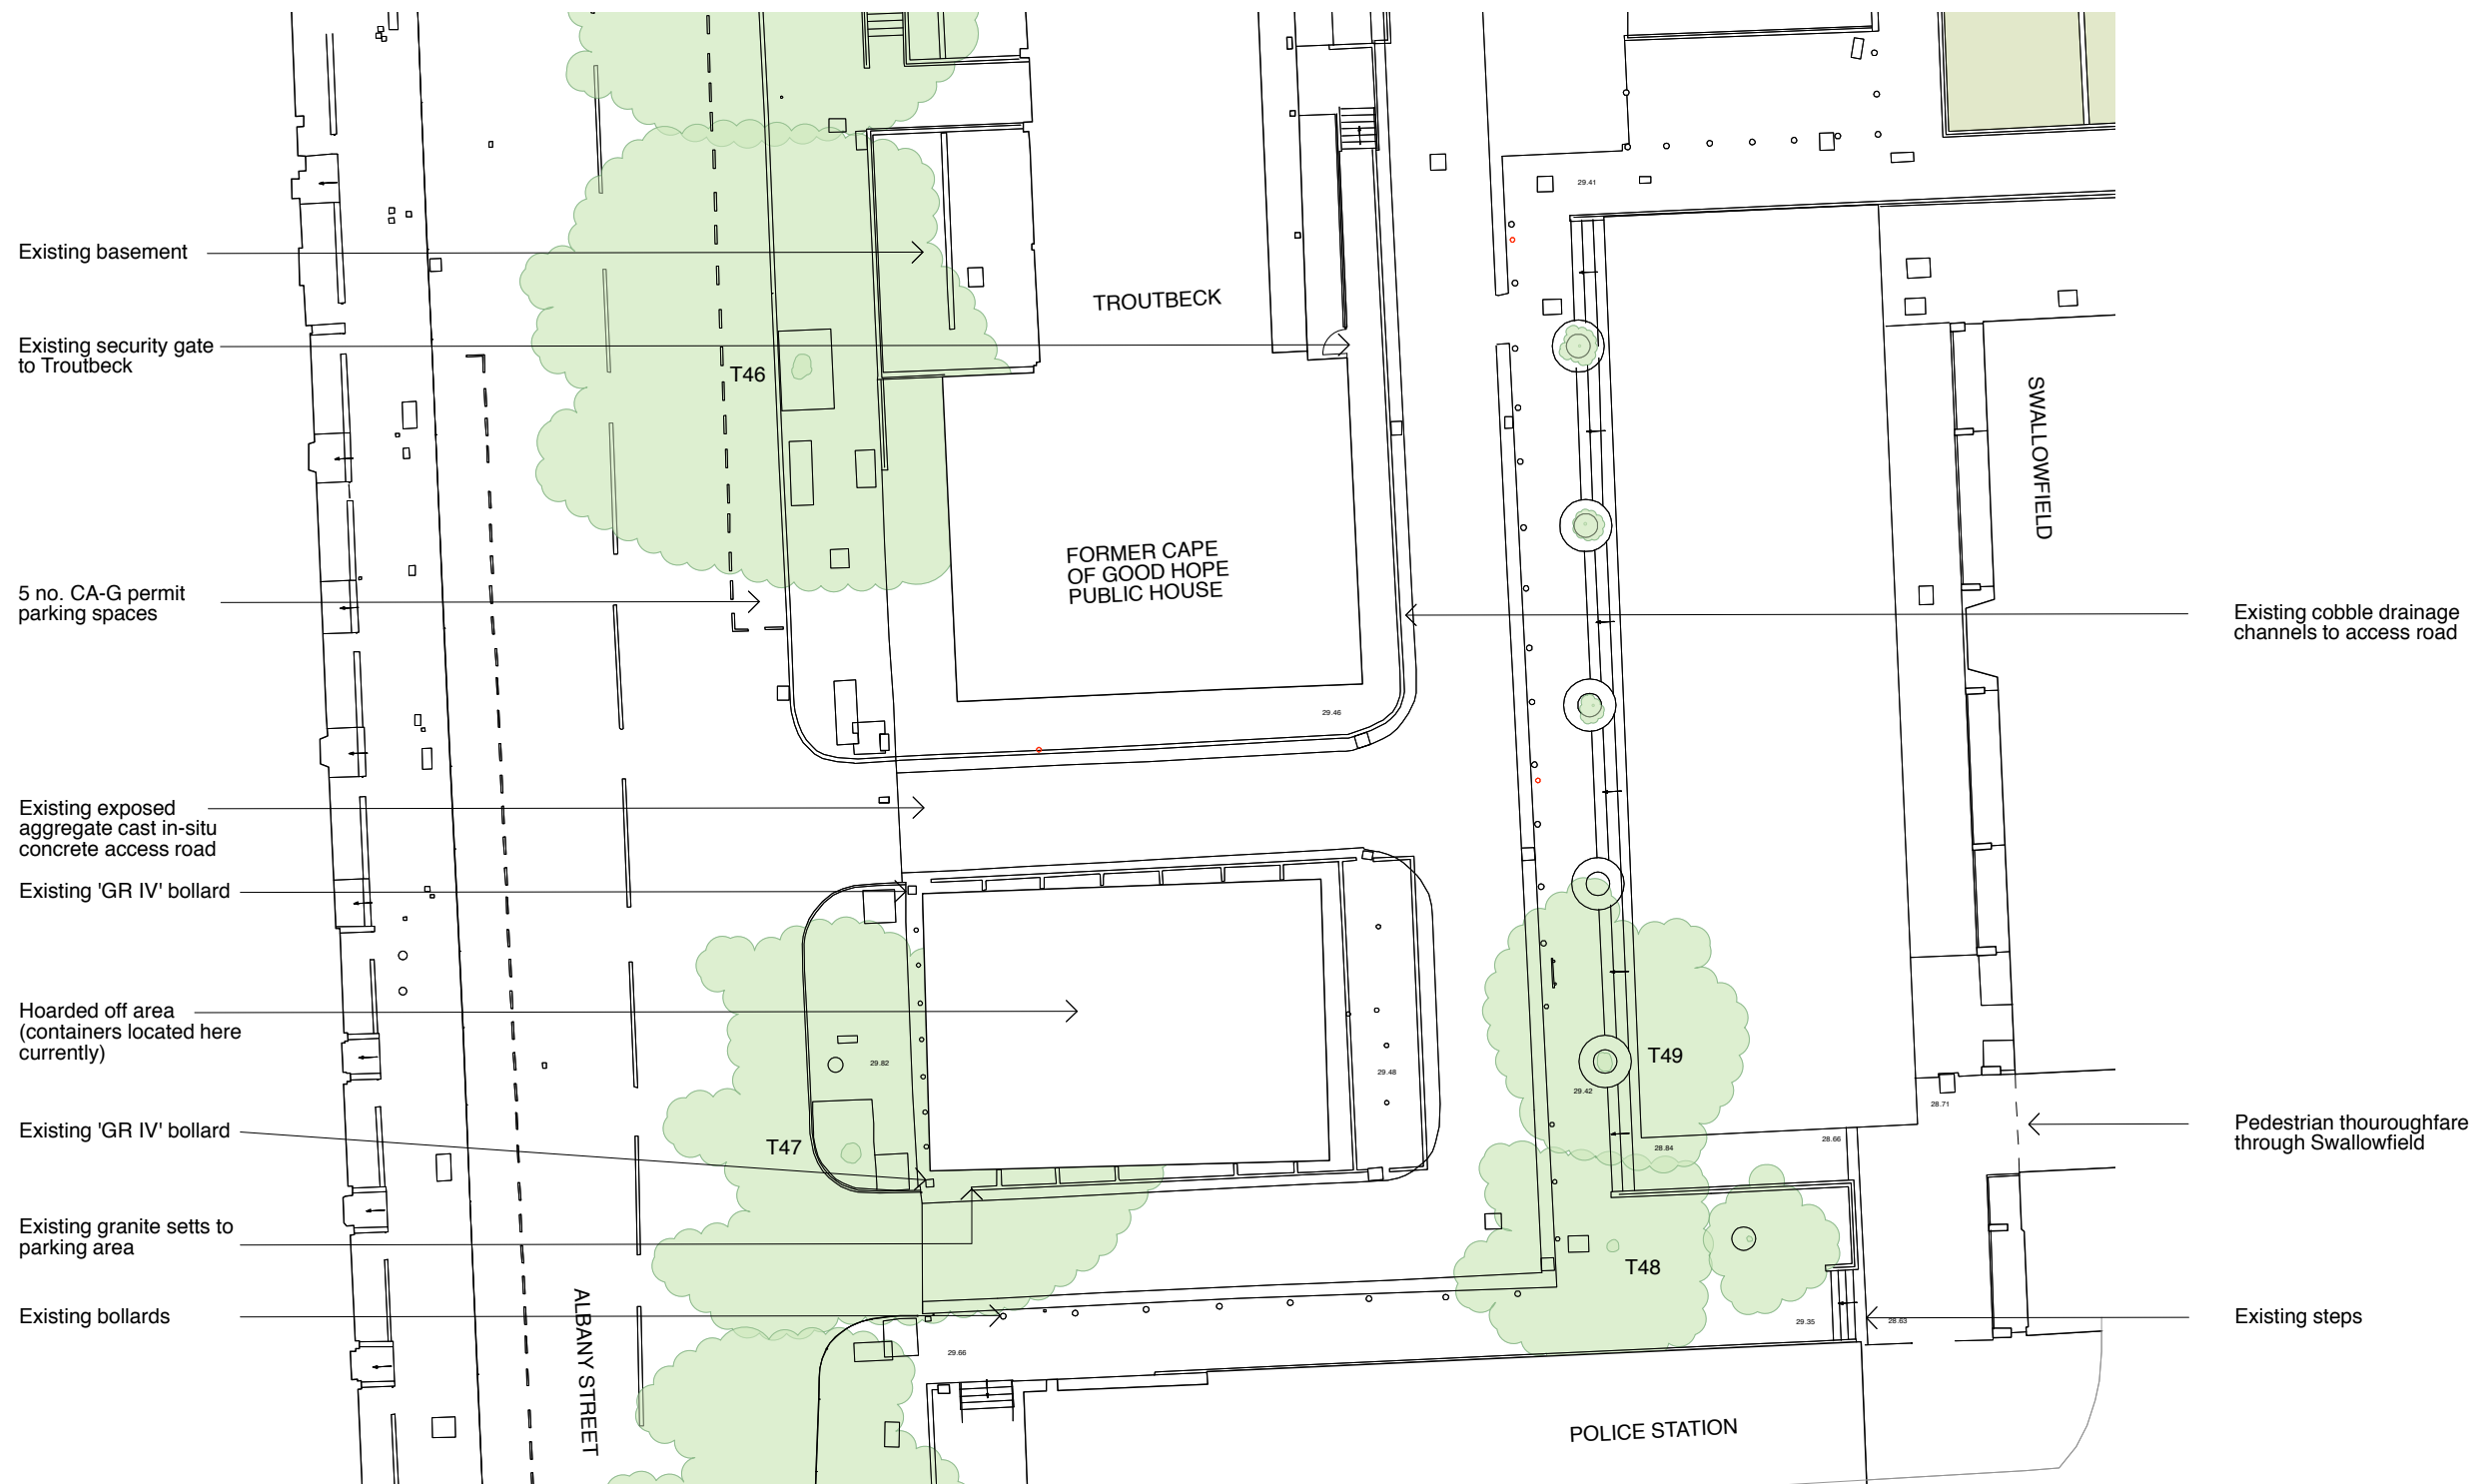


Tx
Refer to arboricultural
tree survey schedules
for detail on existing
trees

East
Architecture landscape
urban design

Unit 8
49-59 Old Street
London EC1V 9HX
T 020 7490 3190
E mail@east.uk.com

www.east.uk.com

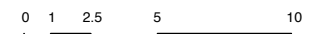

PROJECT
Regent's Park Estate


CLIENT
LB Camden

DRAWING STATUS DATE
Planning May 2015

SCALE SIZE REV
1:200 A2 -

DRAWING TITLE DRAWING NR
Existing site plan 114 RPE S06 001
Site 06 / Cape of good
hope



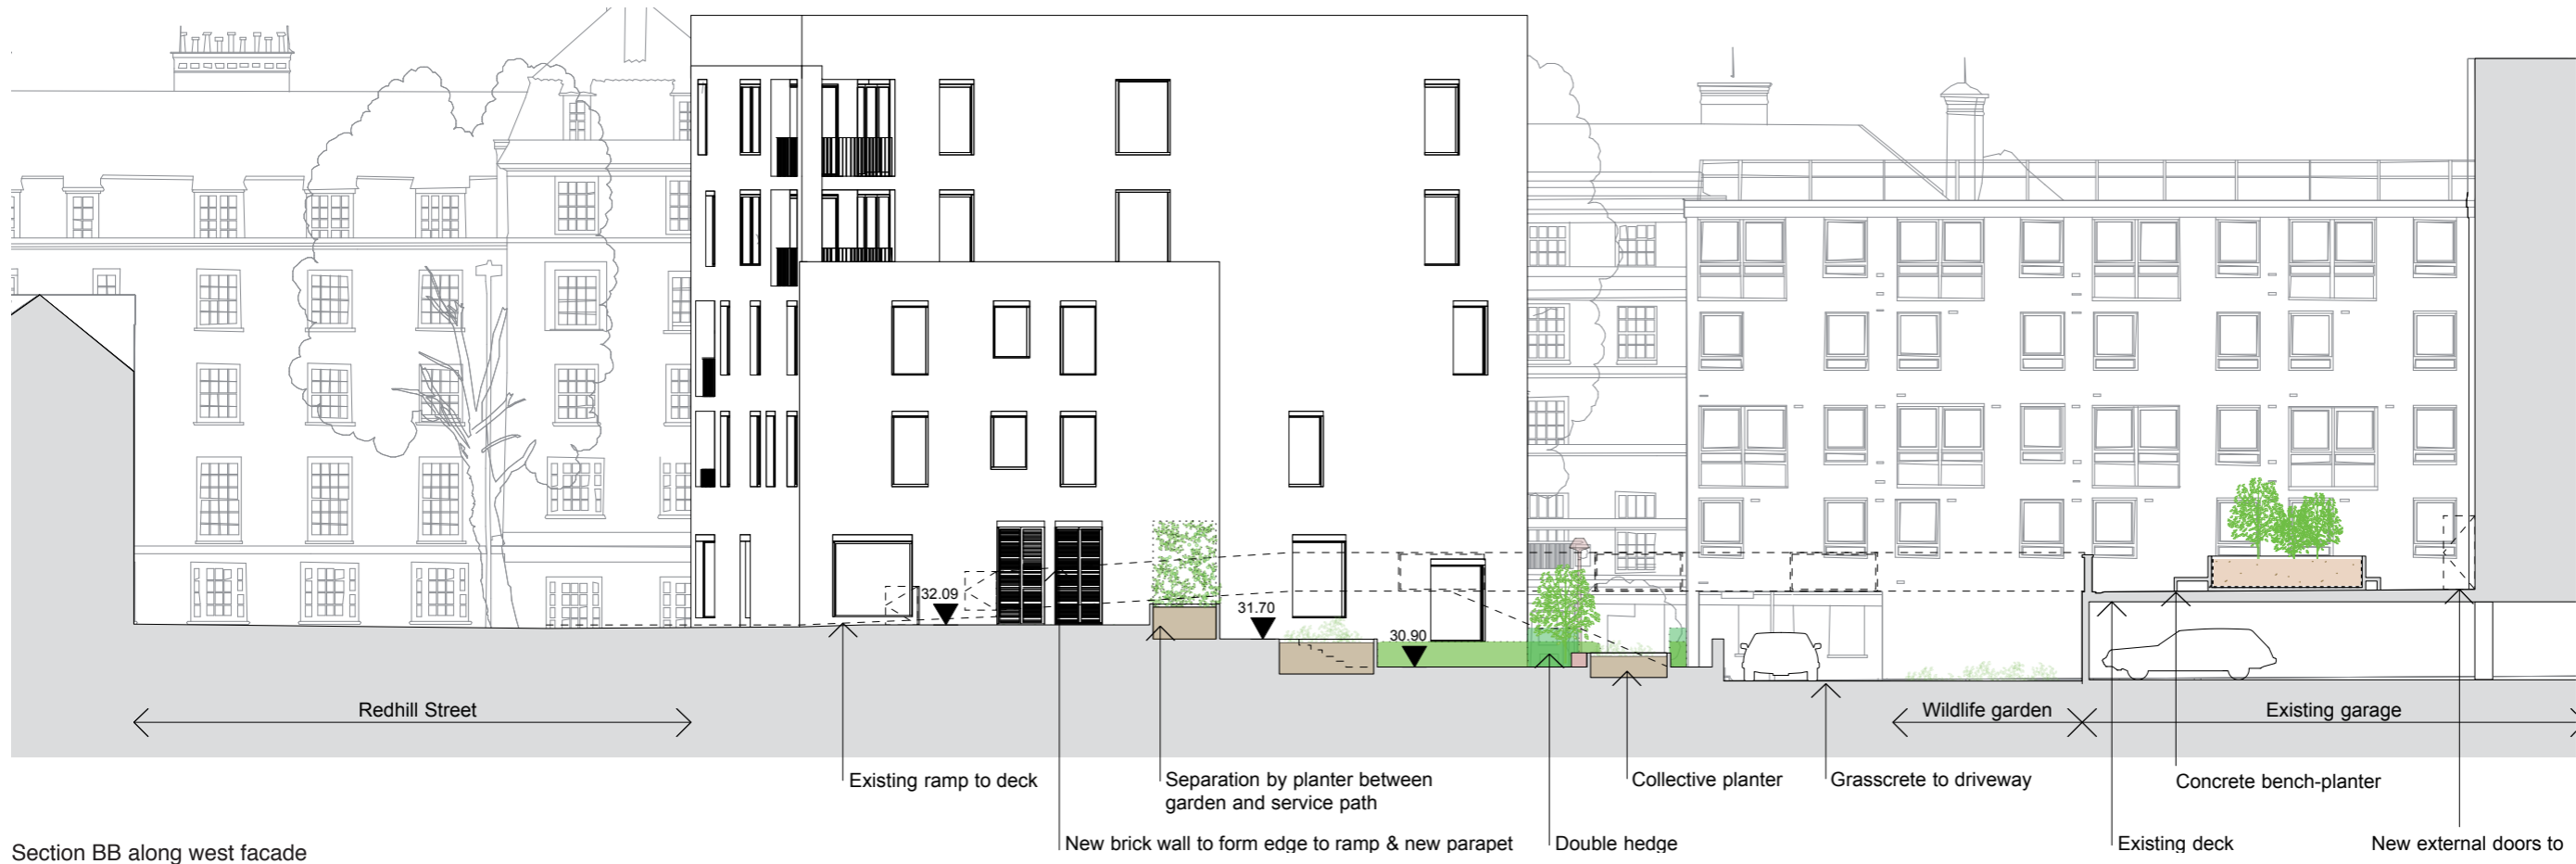

Section BB along west facade



Cross section AA along north facade

East
Architecture landscape
urban design

Unit 8
49-59 Old Street
London EC1V 9HX
T 020 7490 3190
E mail@east.uk.com

www.east.uk.com

PROJECT
Regent's Park Estate

CLIENT
LB CAMDEN

DRAWING STATUS DATE
Planning May 2015

SCALE SIZE REV
1:100 A3 -

DRAWING TITLE DRAWING NR
114 RPE S5 102

Proposed Sections
Plot 5 / Dick Collins Hall