

East Architecture landscape urban design

Unit 8 49-59 Old Street London EC1V 9HX T 020 7490 3190 E mail@east.uk.com

www.east.uk.com



PROJECT

## Regent's Park Estate


CLIENT LB Camden

DRAWING STATUS	DATE
Planning	May 2015

SCALE 1:200

A2

DRAWING TITLE DRAWING NR
Existing site plan 114 RPE M3 001
Mitigation site
The Tarns

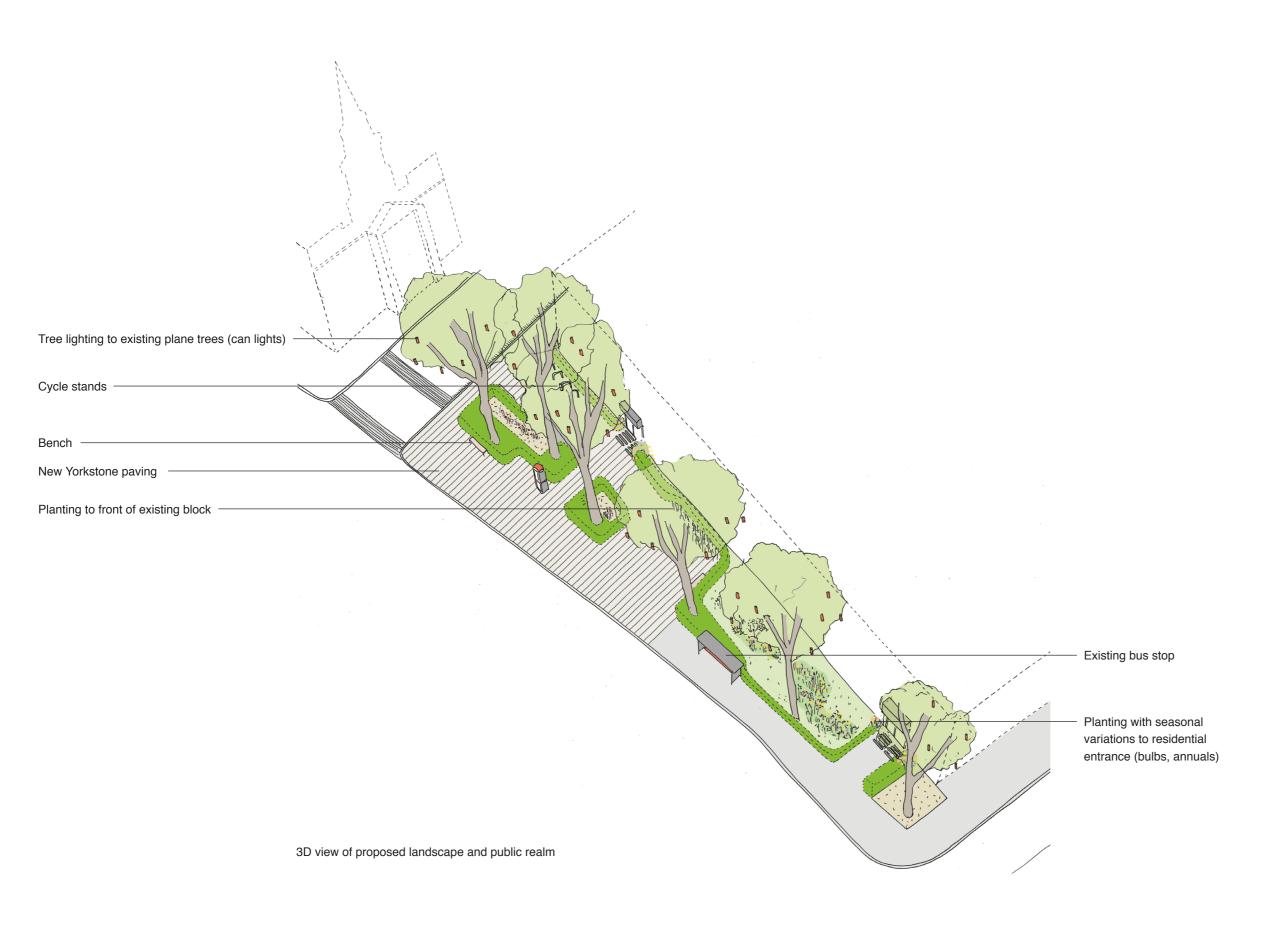

East Architecture landscape urban design

Unit 8 49-59 Old Street London EC1V 9HX T 020 7490 3190 E mail@east.uk.com

www.east.uk.com

PROJECT

## Regent's Park Estate

CLIENT LB CAMDEN

DRAWING STATUS DATE
Planning May 2015

SCALE SIZE REV varies A3 -

DRAWING TITLE DRAWING NR

114 RPE M2 101

3D views Mitigation site Albany Street - Rothay

	ST. GEORGES CATHEDRAL		
	REDH	REDHILLSTREET	
			T45
Low hedges —	$\rightarrow$		32.10
Bench ————————————————————————————————————	<del></del>	<del></del>	
Tree lighting to explane trees (can	xisting ————————————————————————————————————		
Existing telephon  Flowering plants perennial herbs to residential entran		<del></del>	
Existing plane tre with tree can ligh	es ts		
Planting to front of New Yorkstone p to civic space in to church	aving ————————————————————————————————————	<del>)</del>	
	ALBANY STREET		ROTHAY
Existing bus stop  Hedges to perime	eter of planting zone		
Flowering plants herbs to resident	/ perennial ial entrances	<del></del>	

## **DRAFT**

KEY



Existing tree retained

East Architecture landscape urban design



Unit 8 49-59 Old Street London EC1V 9HX T 020 7490 3190 E mail@east.uk.com




Grass

www.east.uk.com



PROJECT



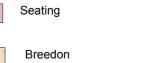

CLIENT LB Camden



Concrete flags

gravel

Reused granite ke



granite kerbs 300mm wide DRAWING STATUS DATE

Planning May 2015
SCALE SIZE

Regent's Park Estate

DRAWING TITLE
Proposed site plan
Mitigation Site Albany Street / Rothay

1:200

DRAWING NR 114 RPE M2 100

A2

REV