


GROUND FLOOR PLAN

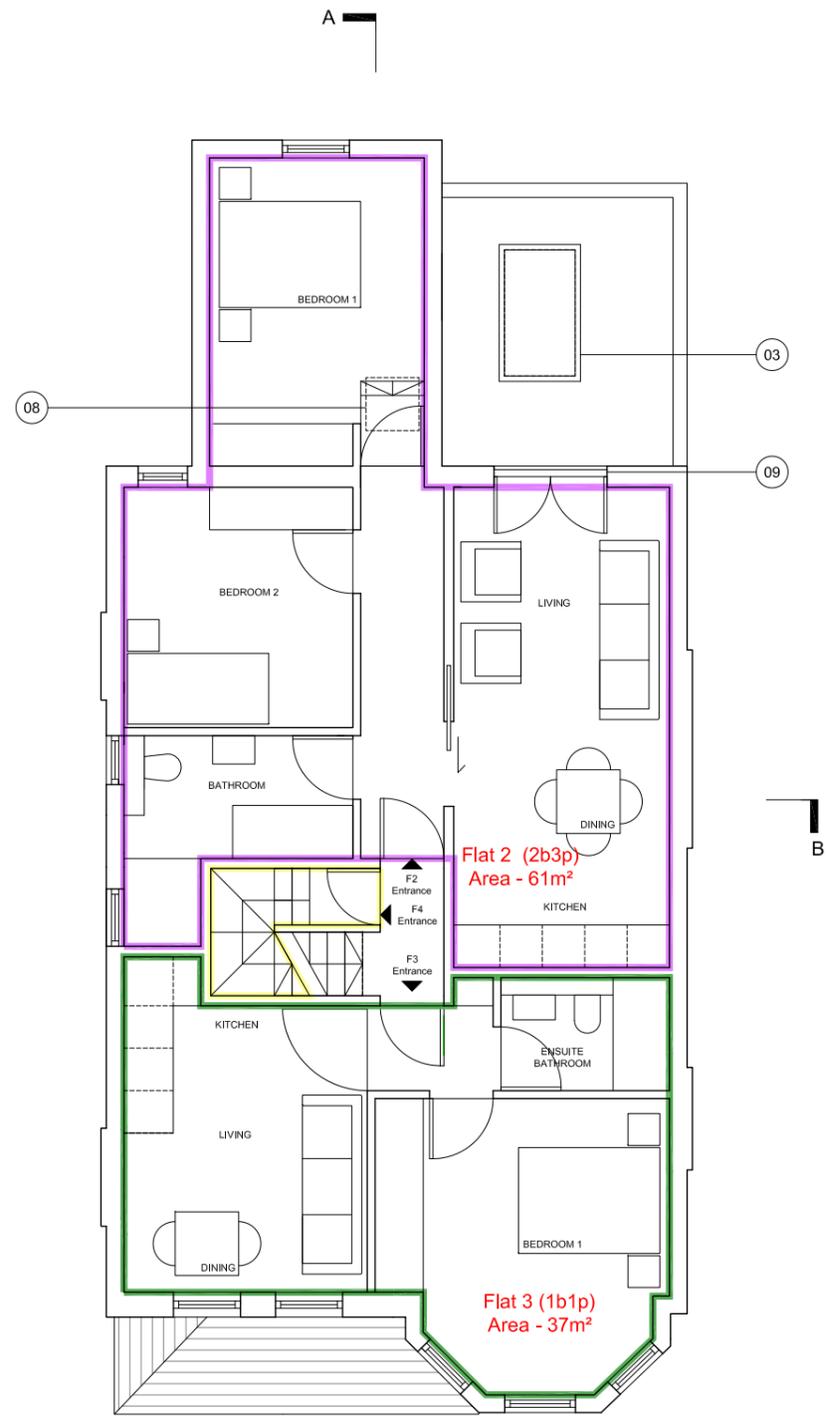

FIRST FLOOR PLAN


Legend

1. New gate
2. Existing dormer
3. Existing rooflights
4. New windows
5. New door
6. New folding/sliding glass doors
7. New flat entrance door
8. New rooflight
9. New juliet balcony
10. New fence
11. New painted brick to match existing
12. New bicycle storage
13. New refuse storage
14. Eaves storage
15. Garden
16. Obscured glazing to dormer removed
- dormer windows clear glazed

date rev revisions

Key key plan

notes

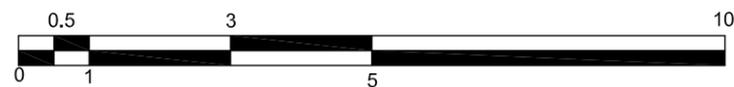

DMFK Architects Ltd take no responsibility for dimensions obtained by scaling from this drawing. If no dimension is shown the recipient must ascertain the dimension specifically from the architect or by site measurement and may not rely on the drawing. Supply of the drawing in digital form is solely for convenience and no reliance may be placed on any data in digital form. All data must be checked against hard copy. This drawing is issued for design intent only and should not be used for construction unless stated.

copyright
This drawing is the property of dMFK Architects Ltd. No disclosure or copy of it may be made without the written permission of dMFK Architects Ltd.



DE METZ FORBES KNIGHT ARCHITECTS

the old library 119 chalmley gardens london nw6 1aa t 020 7435 1144 f 020 7435 0884 mail info@dmfk.co.uk

project drawing title

44 WESTBERE ROAD, LONDON PROPOSED PLANS


NW2

client scale at A1 scale at A3 drawn date


WESTBERE PROPERTY 1:50 1:100 TC MAY 15

DEVELOPMENTS LTD. project no. drawing no. revision

1967 A100

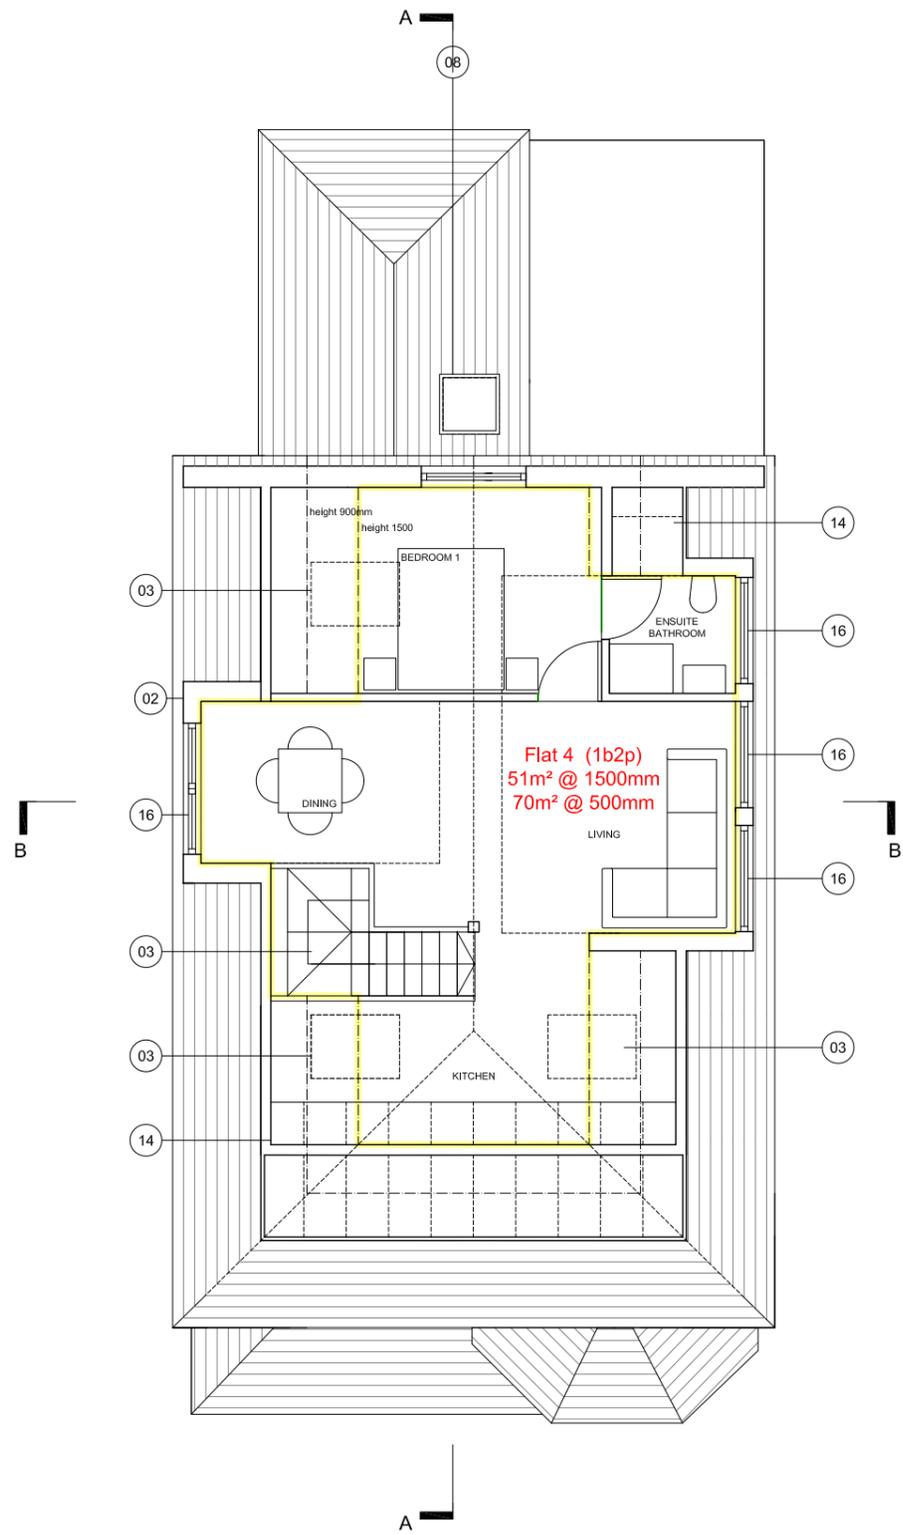

SECOND FLOOR PLAN

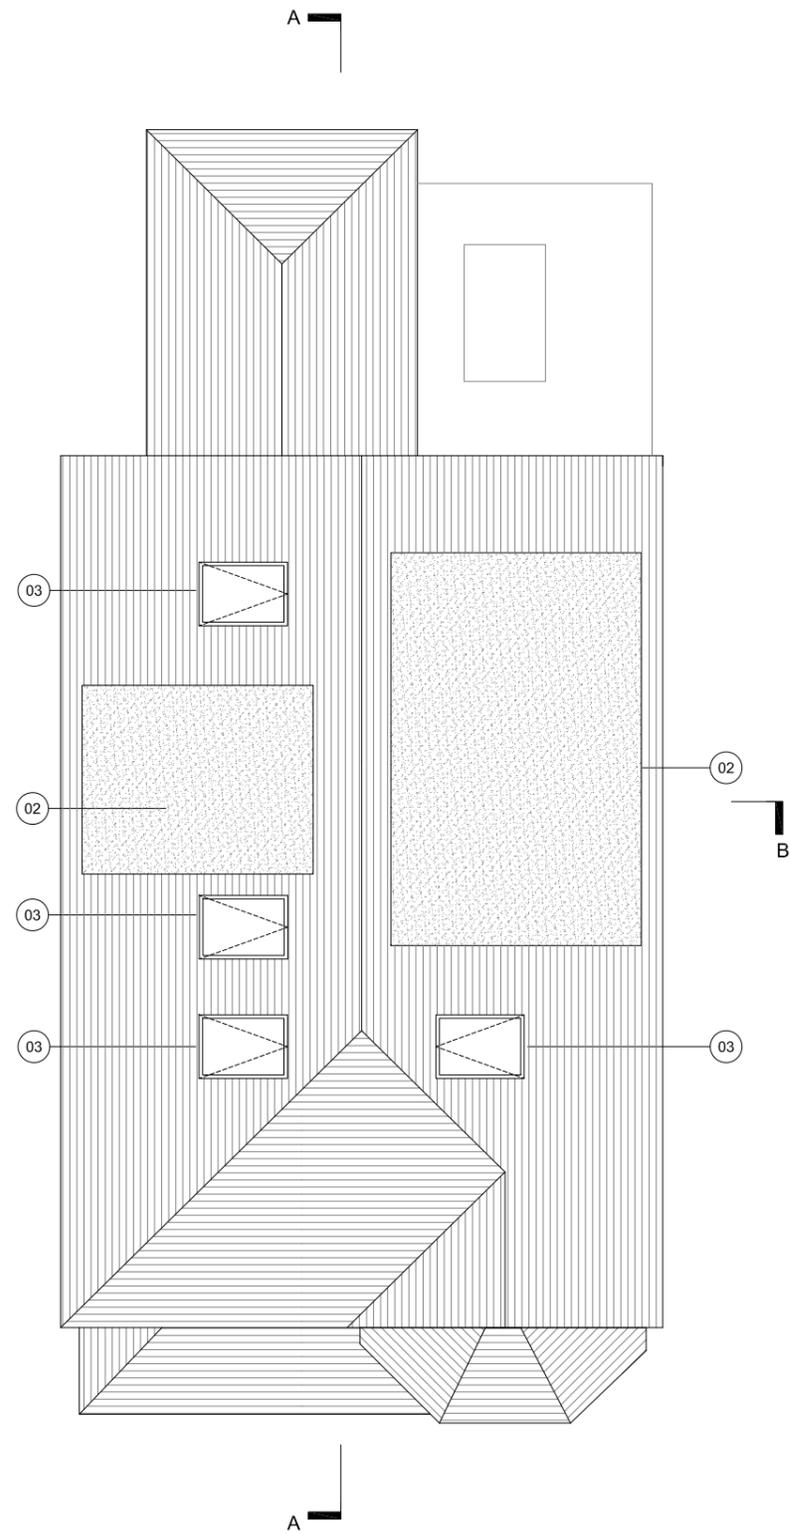

ROOF PLAN


Legend

- 1. New gate
- 2. Existing dormer
- 3. Existing rooflights
- 4. New windows
- 5. New door
- 6. New folding/sliding glass doors
- 7. New flat entrance door
- 8. New rooflight
- 9. New juliet balcony
- 10. New fence
- 11. New painted brick to match existing
- 12. New bicycle storage
- 13. New refuse storage
- 14. Eaves storage
- 15. Garden
- 16. Obscured glazing to dormer removed
- dormer windows clear glazed

date rev revisions

Key key plan

notes

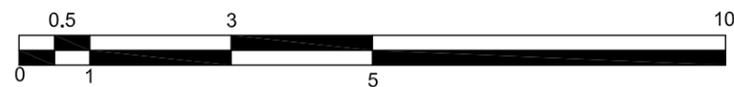

DMFK Architects Ltd take no responsibility for dimensions obtained by scaling from this drawing. If no dimension is shown the recipient must ascertain the dimension specifically from the architect or by site measurement and may not rely on the drawing. Supply of the drawing in digital form is solely for convenience and no reliance may be placed on any data in digital form. All data must be checked against hard copy. This drawing is issued for design intent only and should not be used for construction unless stated.

copyright
This drawing is the property of dMFK Architects Ltd. No disclosure or copy of it may be made without the written permission of dMFK Architects Ltd.



DE METZ FORBES KNIGHT ARCHITECTS

the old library 119 cholmley gardens london nw6 1aa t 020 7435 1144 f 020 7435 0884 mail info@dmfk.co.uk

project drawing title

44 WESTBERE ROAD, LONDON PROPOSED PLANS


NW2

client scale at A1 scale at A3 drawn date

WESTBERE PROPERTY 1:50 1:100 TC MAY 15

DEVELOPMENTS LTD. project no. drawing no. revision

1967 A110

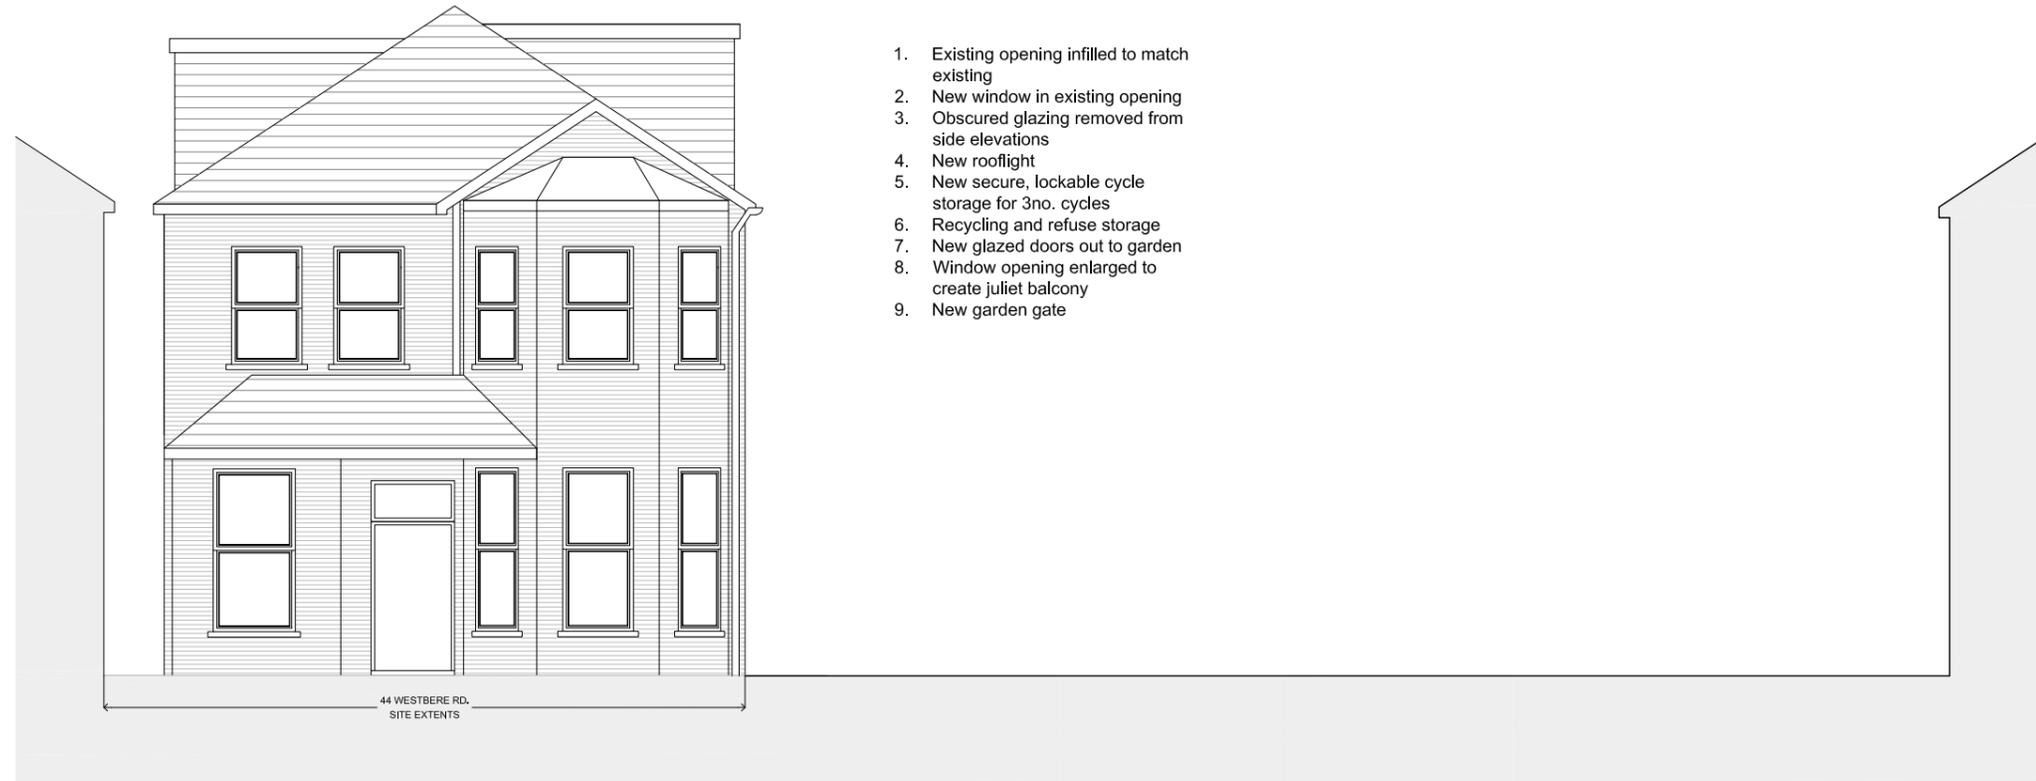

FRONT ELEVATION

1. Existing opening infilled to match existing
2. New window in existing opening
3. Obscured glazing removed from side elevations
4. New rooflight
5. New secure, lockable cycle storage for 3no. cycles
6. Recycling and refuse storage
7. New glazed doors out to garden
8. Window opening enlarged to create juliet balcony
9. New garden gate




SIDE ELEVATION
(NORTH WEST)

date rev revisions

Key

key plan

notes

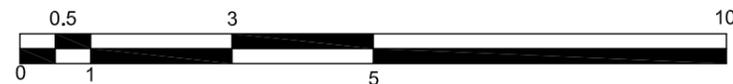

DMFK Architects Ltd take no responsibility for dimensions obtained by scaling from this drawing. If no dimension is shown the recipient must ascertain the dimension specifically from the architect or by site measurement and may not rely on the drawing. Supply of the drawing in digital form is solely for convenience and no reliance may be placed on any data in digital form. All data must be checked against hard copy. This drawing is issued for design intent only and should not be used for construction unless stated.

copyright
This drawing is the property of dMFK Architects Ltd. No disclosure or copy of it may be made without the written permission of dMFK Architects Ltd.



DE METZ FORBES KNIGHT ARCHITECTS

the old library 119 cholmley gardens london nw6 1aa t 020 7435 1144 f 020 7435 0884 mail info@dmfk.co.uk

project drawing title

44 WESTBERE ROAD, LONDON PROPOSED ELEVATIONS 1/2
NW2

client scale at A1 scale at A3 drawn date


WESTBERE PROPERTY 1:50 1:100 DR MAY 15
DEVELOPMENTS LTD. project no. drawing no. revision

1967 A150

1. Existing opening infilled to match existing
2. New window in existing opening
3. Obscured glazing removed from side elevations
4. New rooflight
5. New secure, lockable cycle storage for 3no. cycles
6. Recycling and refuse storage
7. New glazed doors out to garden
8. Window opening enlarged to create juliet balcony
9. New garden gate



REAR ELEVATION

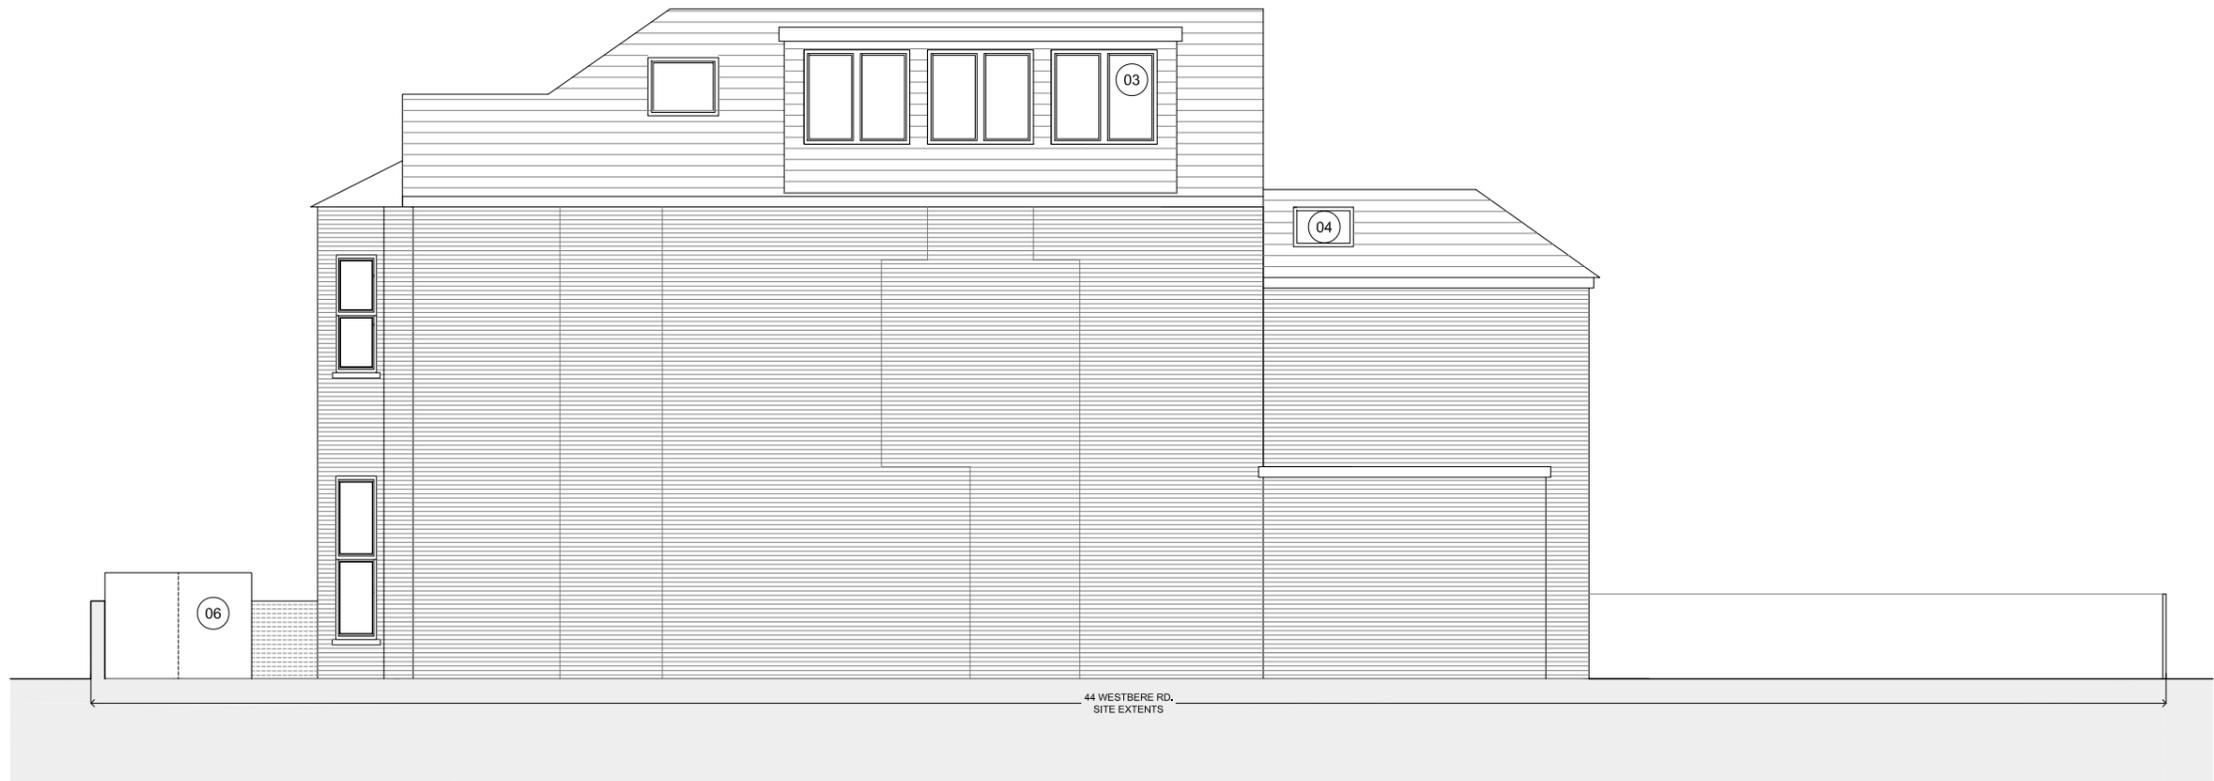


SIDE ELEVATION
(SOUTH EAST)

date rev revisions

Key key plan

notes

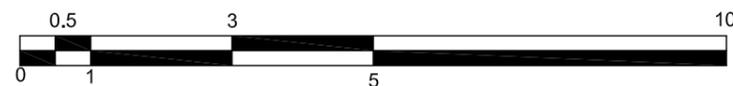

DMFK Architects Ltd take no responsibility for dimensions obtained by scaling from this drawing. If no dimension is shown the recipient must ascertain the dimension specifically from the architect or by site measurement and may not rely on the drawing. Supply of the drawing in digital form is solely for convenience and no reliance may be placed on any data in digital form. All data must be checked against hard copy. This drawing is issued for design intent only and should not be used for construction unless stated.

copyright
This drawing is the property of dMFK Architects Ltd. No disclosure or copy of it may be made without the written permission of dMFK Architects Ltd.



DE METZ FORBES KNIGHT ARCHITECTS

the old library 119 cholmley gardens london nw6 1aa t 020 7435 1144 f 020 7435 0884 mail info@dmfk.co.uk

project drawing title

44 WESTBERE ROAD, LONDON PROPOSED ELEVATIONS 2/2
NW2

client scale at A1 scale at A3 drawn date

WESTBERE PROPERTY 1:50 1:100 DR MAY 15
DEVELOPMENTS LTD. project no. drawing no. revision

1967 A160