


- NOTES
- Copyright Rolfe Judd Ltd
- 1 The Contractor must check and confirm all dimensions
 - 2 All discrepancies must be reported and resolved by the Architect before works commence
 - 3 This drawing is not to be scaled
 - 4 All work and materials to be in accordance with current applicable Statutory Legislation and to comply with all relevant Codes of Practice and British Standards

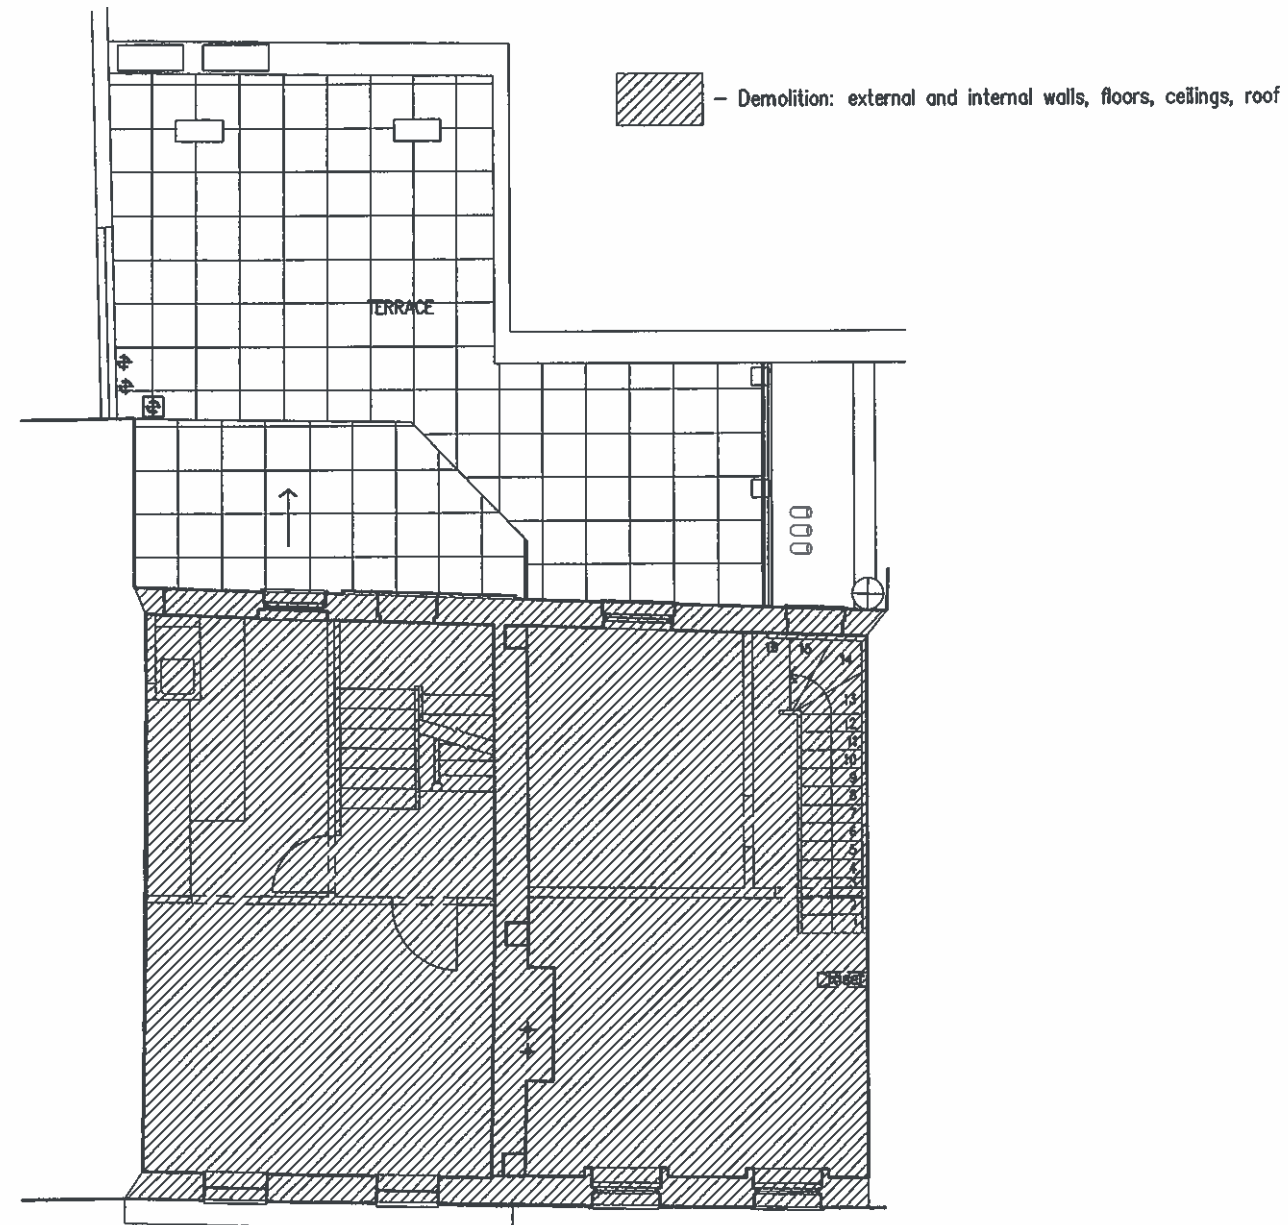

A PLANNING SUBMISSION 22/07/13
Rev Date

Rolfe Judd

Architecture Planning Interiors
Old Church Court, Claylands Road, The Oval, London SW8 1NZ
T 020 7556 1500
www.rolfe-judd.co.uk

Client
Goodge Street
(Tottenham Court Road) LLP

Project
11-13 Goodge Street

Drawing
FIRST FLOOR DEMOLITION PLAN


Scale Date Status
1:100 (A3) JUL 13

Job Number Drawing Number Revision
4988/ T(11) P01 A

C:\4988\T_Series\T11\T11P01

10cm
0 1 2 3 4 5

- NOTES
- Copyright Rolfe Judd Ltd
- 1 The Contractor must check and confirm all dimensions
 - 2 All discrepancies must be reported and resolved by the Architect before works commence
 - 3 This drawing is not to be scaled
 - 4 All work and materials to be in accordance with current applicable Statutory Legislation and to comply with all relevant Codes of Practice and British Standards

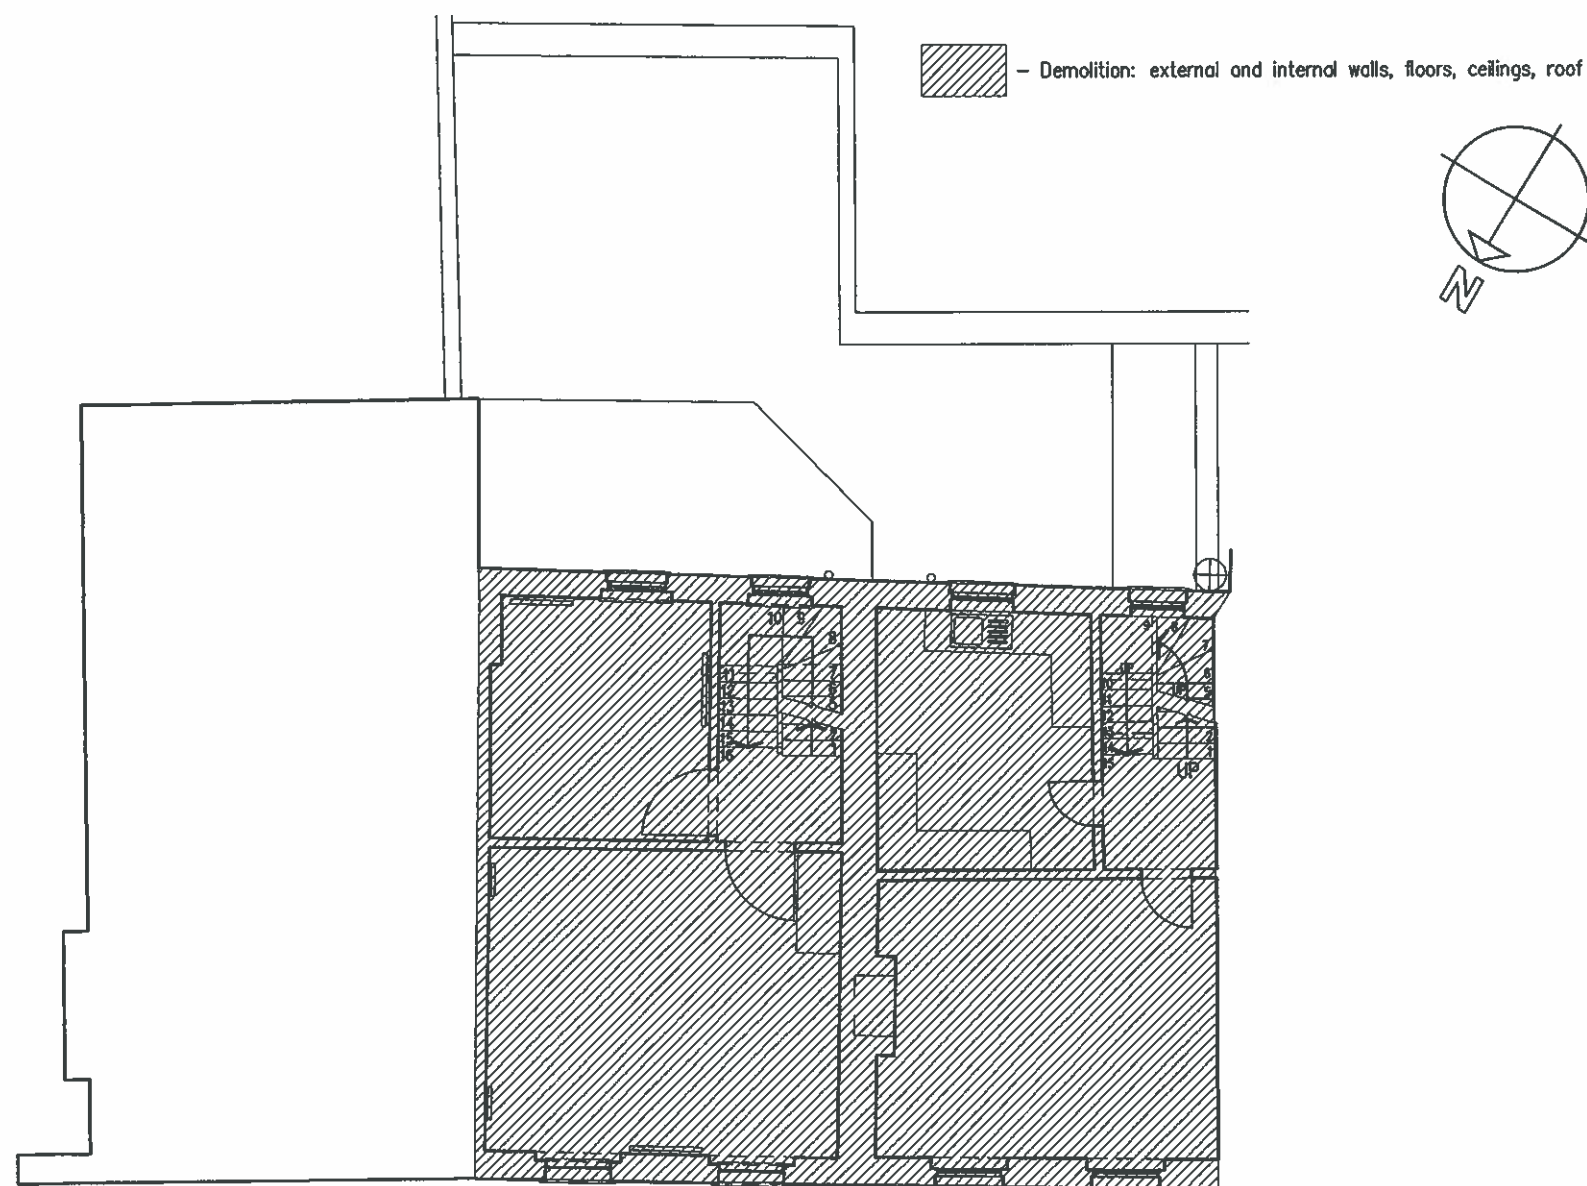

11 13

G O O D G E S T R E E T

A PLANNING SUBMISSION 22/07/13
Rev Date

Rolfe Judd

Architecture Planning Interiors
Old Church Court, Claylands Road, The Oval, London SW8 1NZ
T 020 7556 1500
www.rolfe-judd.co.uk

Client
Goodge Street
(Tottenham Court Road) LLP

Project
11-13 Goodge Street

Drawing
SECOND FLOOR DEMOLITION PLAN

Scale 1:100 (A3) Date JUL 13 Status

Job Number Drawing Number Revision
4988/ T(11) P02 A

G:\4988\T_Series\T11\T11P02



- NOTES
- Copyright Rolfe Judd Ltd
- 1


The Contractor must check and confirm all dimensions
- 2

All discrepancies must be reported and resolved by the Architect before works commence
- 3

This drawing is not to be scaled
- 4

All work and materials to be in accordance with current applicable Statutory Legislation and to comply with all relevant Codes of Practice and British Standards

 - Demolition: external and internal walls, floors, ceilings, roof

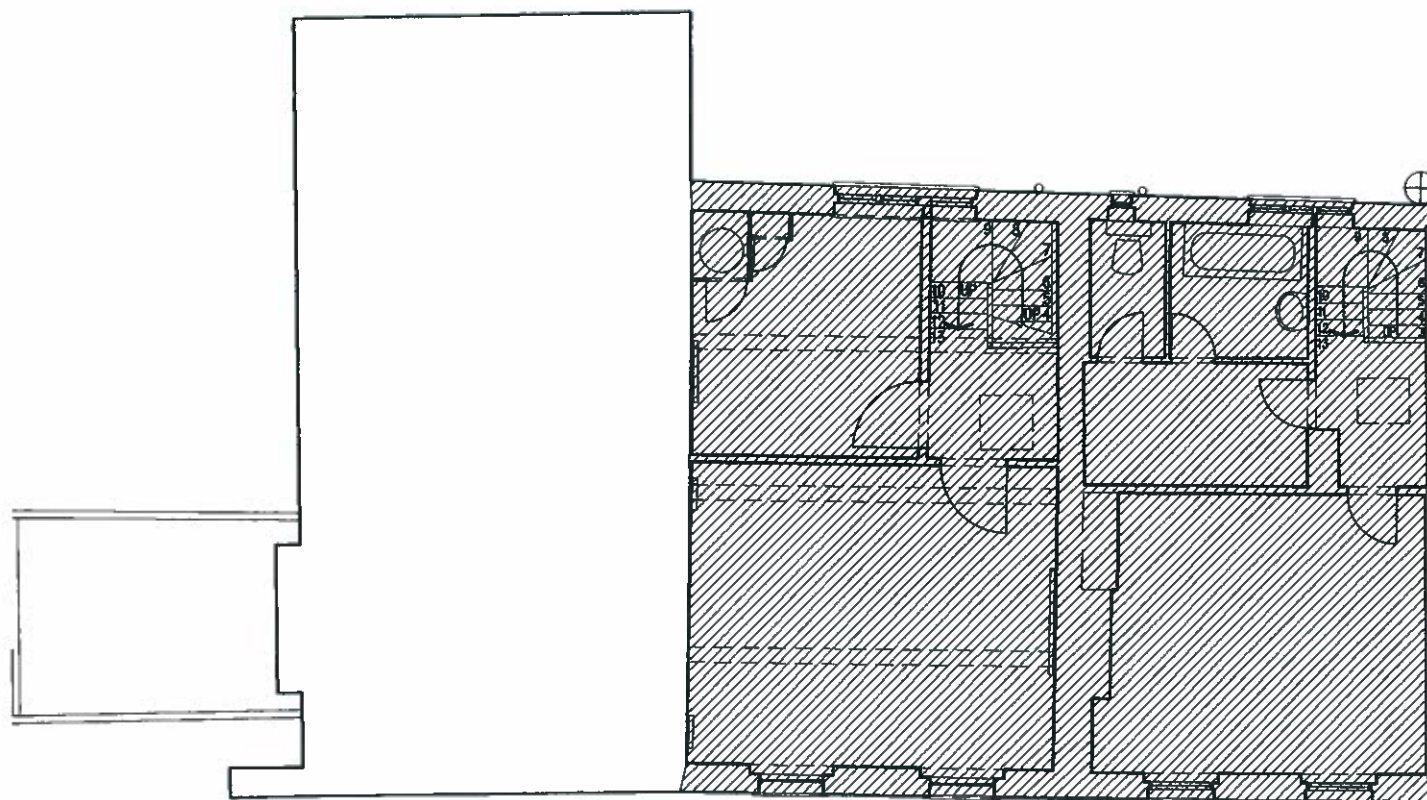

11 13

G O O D G E S T R E E T

A	PLANNING SUBMISSION	22/07/13
Rev		Date

Rolfe Judd

Architecture Planning Interiors
Old Church Court, Claylands Road, The Oval, London SW8 1NZ
T 020 7556 1500
www.rolfe-judd.co.uk

Client
Goodge Street
(Tottenham Court Road) LLP

Project
11-13 Goodge Street

Drawing
THIRD FLOOR DEMOLITION PLAN


Scale	Date	Status
1:100 (A3)	JUL 13	

Job Number	Drawing Number	Revision
4988/	T(11) P03	A

G:\4988\T_Series\T11\T11P03

- NOTES
- Copyright Rolfe Judd Ltd
- 1 The Contractor must check and confirm all dimensions
 - 2 All discrepancies must be reported and resolved by the Architect before works commence
 - 3 This drawing is not to be scaled
 - 4 All work and materials to be in accordance with current applicable Statutory Legislation and to comply with all relevant Codes of Practice and British Standards

 - Demolition: external and internal walls, floors, ceilings, roof

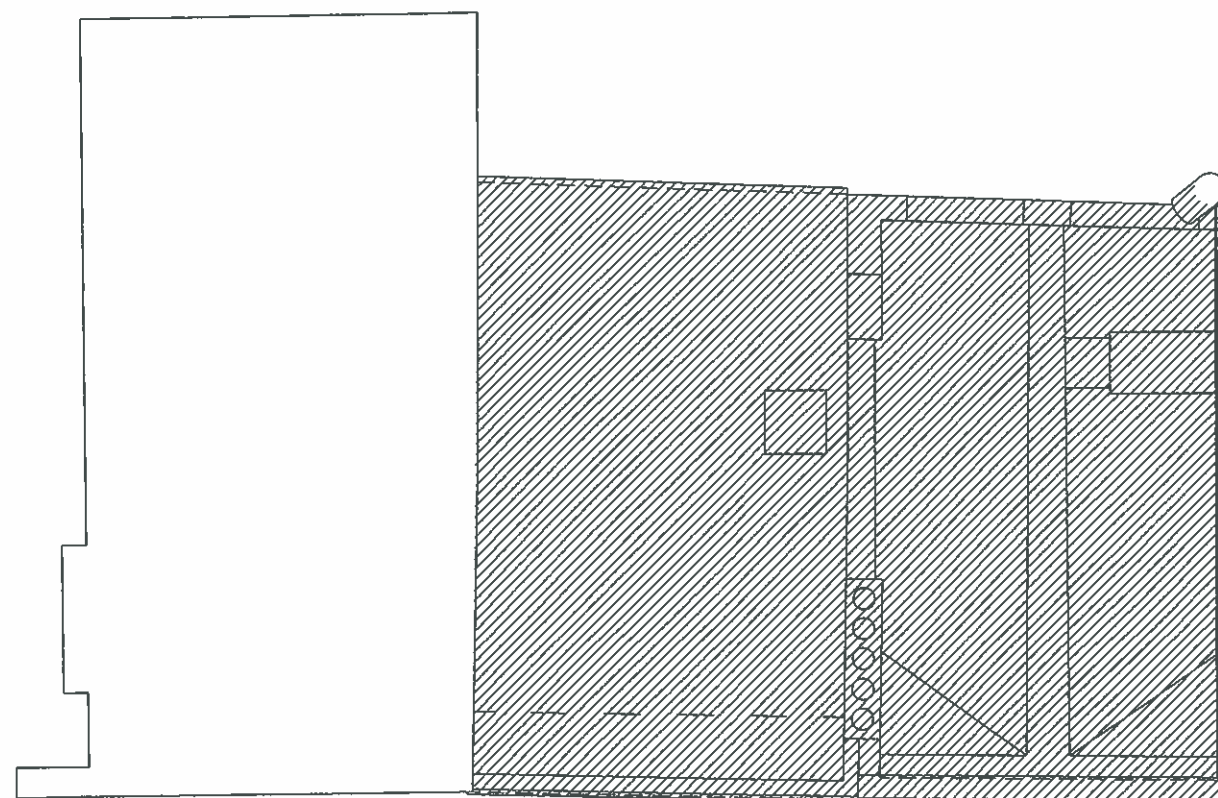

A PLANNING SUBMISSION 22/07/13
Rev Date

Rolfe Judd

Architecture Planning Interiors
Old Church Court, Claylands Road, The Oval, London SW8 1NZ
T 020 7556 1500
www.rolfe-judd.co.uk

Client
Goodge Street
(Tottenham Court Road) LLP

Project
11-13 Goodge Street

Drawing
FOURTH FLOOR DEMOLITION PLAN

Scale Date Status
1:100 (A3) JUL 13


Job Number Drawing Number Revision
4988/ T(11) P04 A

G:\4988\T_Series\T11\T11P04

10cm
0 1 2 3 4 5

- NOTES
- Copyright Rolfe Judd Ltd
- 1 The Contractor must check and confirm all dimensions
 - 2 All discrepancies must be reported and resolved by the Architect before works commence
 - 3 This drawing is not to be scaled
 - 4 All work and materials to be in accordance with current applicable Statutory Legislation and to comply with all relevant Codes of Practice and British Standards

 - Demolition: external and internal walls, floors, ceilings, roof

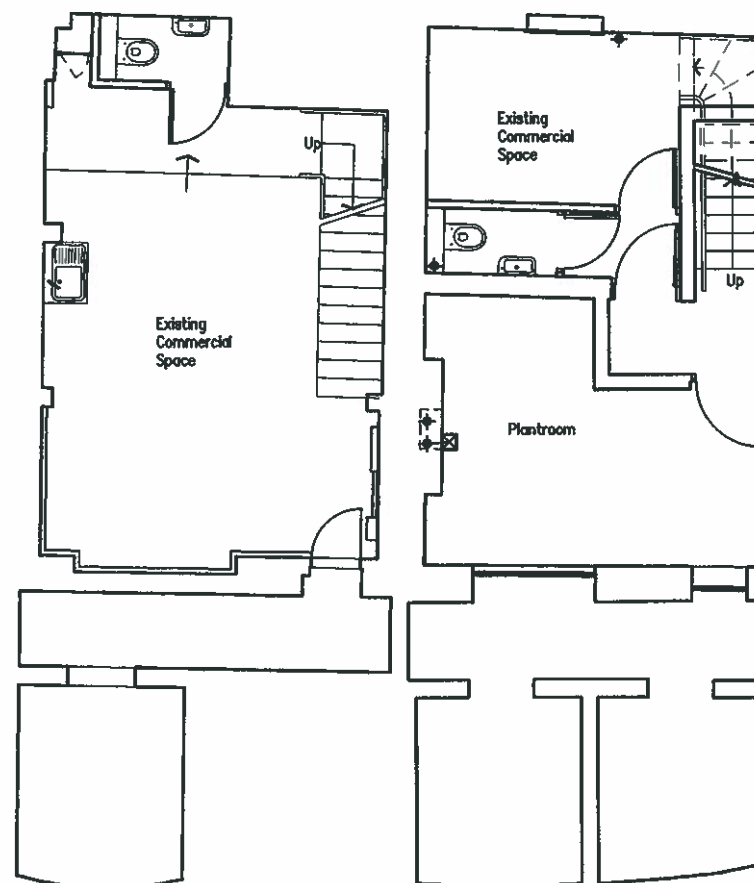

A PLANNING SUBMISSION 22/07/13
Rev Date

Rolfe Judd

Architecture Planning Interiors
Old Church Court, Claylands Road, The Oval, London SW8 1NZ
T 020 7556 1500
www.rolfe-judd.co.uk


Client
Goodge Street
(Tottenham Court Road) LLP


Project
11-13 Goodge Street

Drawing
BASEMENT DEMOLITION PLAN

Scale 1:100 (A3) Date JUL 13 Status
Job Number Drawing Number Revision
4988/ T(11) P-1 A
G:\4988\T-Series\T11\T11P-1

- NOTES
- Copyright Rolfe Judd Ltd
- 1 The Contractor must check and confirm all dimensions
 - 2 All discrepancies must be reported and resolved by the Architect before works commence
 - 3 This drawing is not to be scaled
 - 4 All work and materials to be in accordance with current applicable Statutory Legislation and to comply with all relevant Codes of Practice and British Standards

 - Demolition: external and internal walls, floors, ceilings, roof

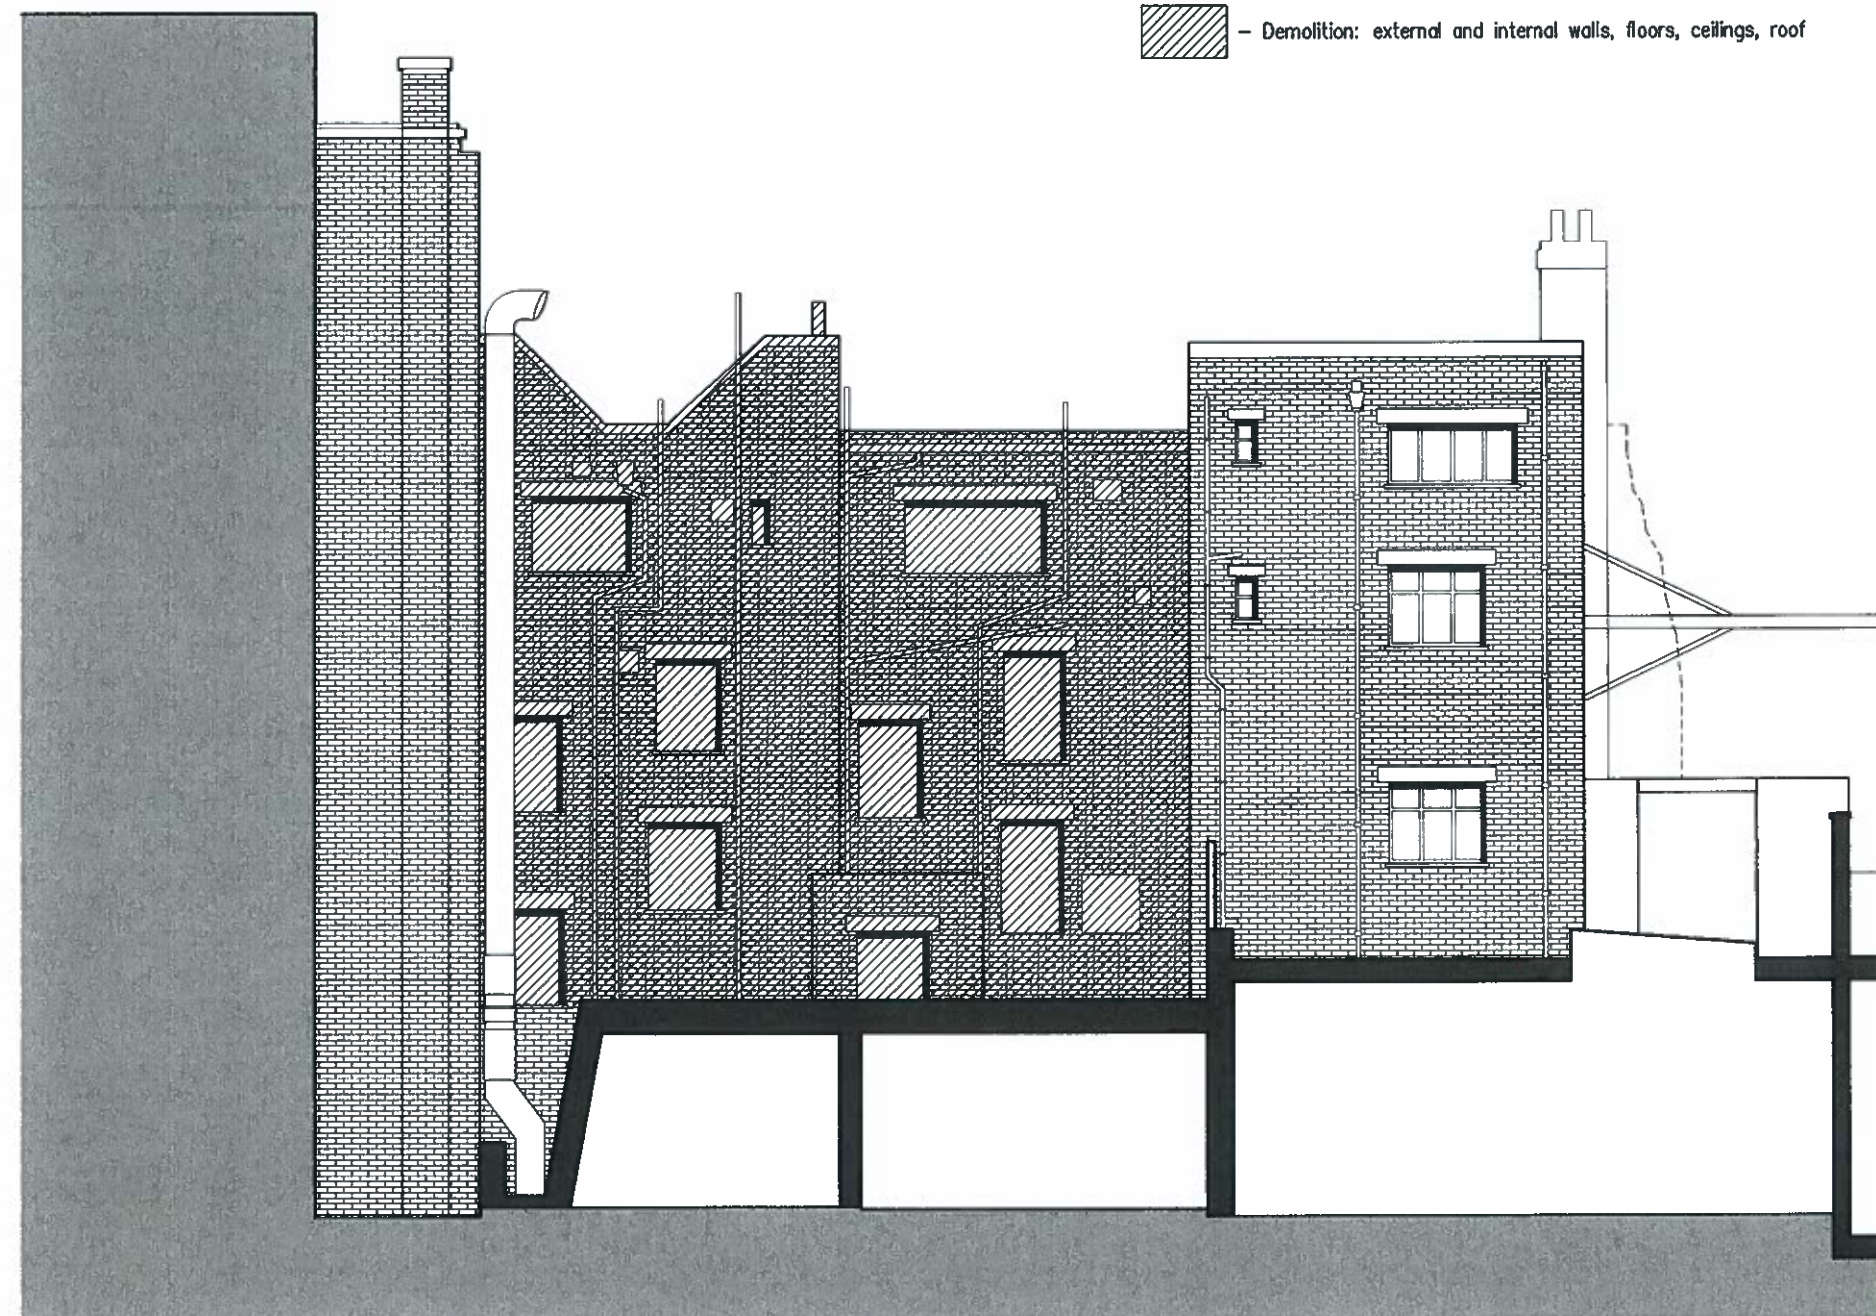

A PLANNING SUBMISSION 22/07/13
Rev Date

Rolfe Judd

Architecture Planning Interiors
Old Church Court, Claylands Road, The Oval, London SW8 1NZ
T 020 7556 1500
www.rolfe-judd.co.uk

Client
Goodge Street
(Tottenham Court Road) LLP

Project
11-13 Goodge Street

Drawing
REAR ELEVATIONS - DEMOLITION

Scale 1:100 (A3) Date APR 11 Status

Job Number Drawing Number Revision
4988/ T(11) E02 A

G:\4988\T_Series\T11\T11E02

- NOTES
- Copyright Rolfe Judd Ltd
- 1 The Contractor must check and confirm all dimensions
 - 2 All discrepancies must be reported and resolved by the Architect before works commence
 - 3 This drawing is not to be scaled
 - 4 All work and materials to be in accordance with current applicable Statutory Legislation and to comply with all relevant Codes of Practice and British Standards

 -- Demolition: external and internal walls, floors, ceilings, roof



9 Goodge St

11 Goodge St

13 Goodge St

15 Goodge St

A PLANNING SUBMISSION
Rev

22/07/13
Date

Rolfe Judd

Architecture Planning Interiors
Old Church Court, Claylands Road, The Oval, London SW8 1NZ
T 020 7556 1500
www.rolfe-judd.co.uk

Client
Goodge Street
(Tottenham Court Road) LLP

Project
11-13 Goodge Street

Drawing
FRONT ELEVATIONS -- DEMOLITION

Scale 1:100 (A3) Date JUL 13 Status

Job Number Drawing Number Revision
4988 / T(11) E01 A

G:\4988\T_Series\T11\T11E01