




Notes:

1. do not scale from this drawing
2. survey indicative only
3. proposals are subject to utilities surveys
4. drawing to be read in conjunction with relevant consultant's information
5. drawing to be read in conjunction with relevant specifications

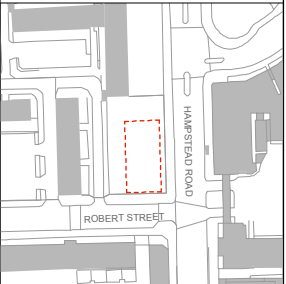

Revisions:

Freedom of Information Act Exempt



EXISTING

MatthewLloydArchitects LLP

1 The Hangar
Perseverance Works
38 Kingsland Road
London E2 8DU
T 020 7613 1934

email: mail@matthewloyd.co.uk
www.matthewloyd.co.uk

Date: MAY 15 Scale: 1:125@A1; 1:250@A3 Drawn by: PP



Project: Regent's Park Estate
LB CAMDEN

Drawing title:
PLOT 2: FORMER ONE STOP SHOP SITE
Existing Site Plan

Reference: RPE Dwg. No: 4050 Rev.



- Notes:
1. do not scale from this drawing
 2. survey indicative only
 3. proposals are subject to utilities surveys
 4. drawing to be read in conjunction with relevant consultant's information
 5. drawing to be read in conjunction with relevant specifications

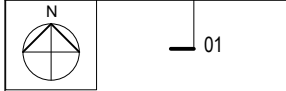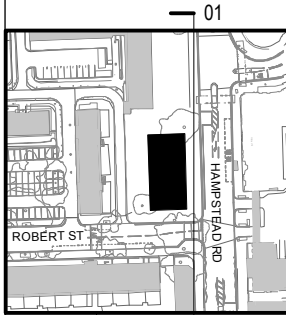

01 Hampstead Rd Elevation - East
1:200

Revisions:
Freedom of Information Act Exempt

PLANNING

MatthewLloydArchitects LLP
 1 The Hangar
 Persistence Works
 38 Kingsland Road
 London E2 8DD
 T 020 7613 1934
 email: mail@matthewlloyd.co.uk
 www.matthewlloyd.co.uk

Date:	Scale:	Drawn by:
May 15	1:200@A3 1:100@A1	PP
Project:		
Regents Park Estate Camden		
Drawing title:		
Plot 2: Former One Stop Shop Site Existing Hampstead Road Elevation - East		
Reference:	Draw. No:	Rev:
RPE	4120	



PLOT 2: FORMER ONE STOP SHOP

ROBERT STREET

110 - 112 HAMPSTEAD ROAD


WATERHEAD

WOODHALL

ROBERT STREET

Notes:

- 1. do not scale from this drawing
- 2. survey indicative only
- 3. proposals are subject to utilities surveys
- 4. drawing to be read in conjunction with relevant consultant's information
- 5. drawing to be read in conjunction with relevant specifications

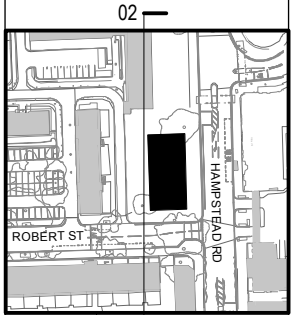

02

02

02 Garden Elevation - West
1:200

Revisions:
Freedom of Information Act Exempt

PLANNING

MatthewLloydArchitects LLP

1 The Hangar
Perseverance Works
38 Kingsland Road
London E2 8DD
T 020 7613 1934

email: mail@matthewlloyd.co.uk
www.matthewlloyd.co.uk

Date:	Scale:	Drawn by:
May 15	1:200@A3 1:100@A1	PP


Project:
Regents Park Estate
Camden

Drawing title:
Plot 2: Former One Stop Shop Site
Existing Garden Elevation - West


Reference:	Draw. No:	Rev.
RPE	4121	



PLOT 2: FORMER ONE STOP SHOP

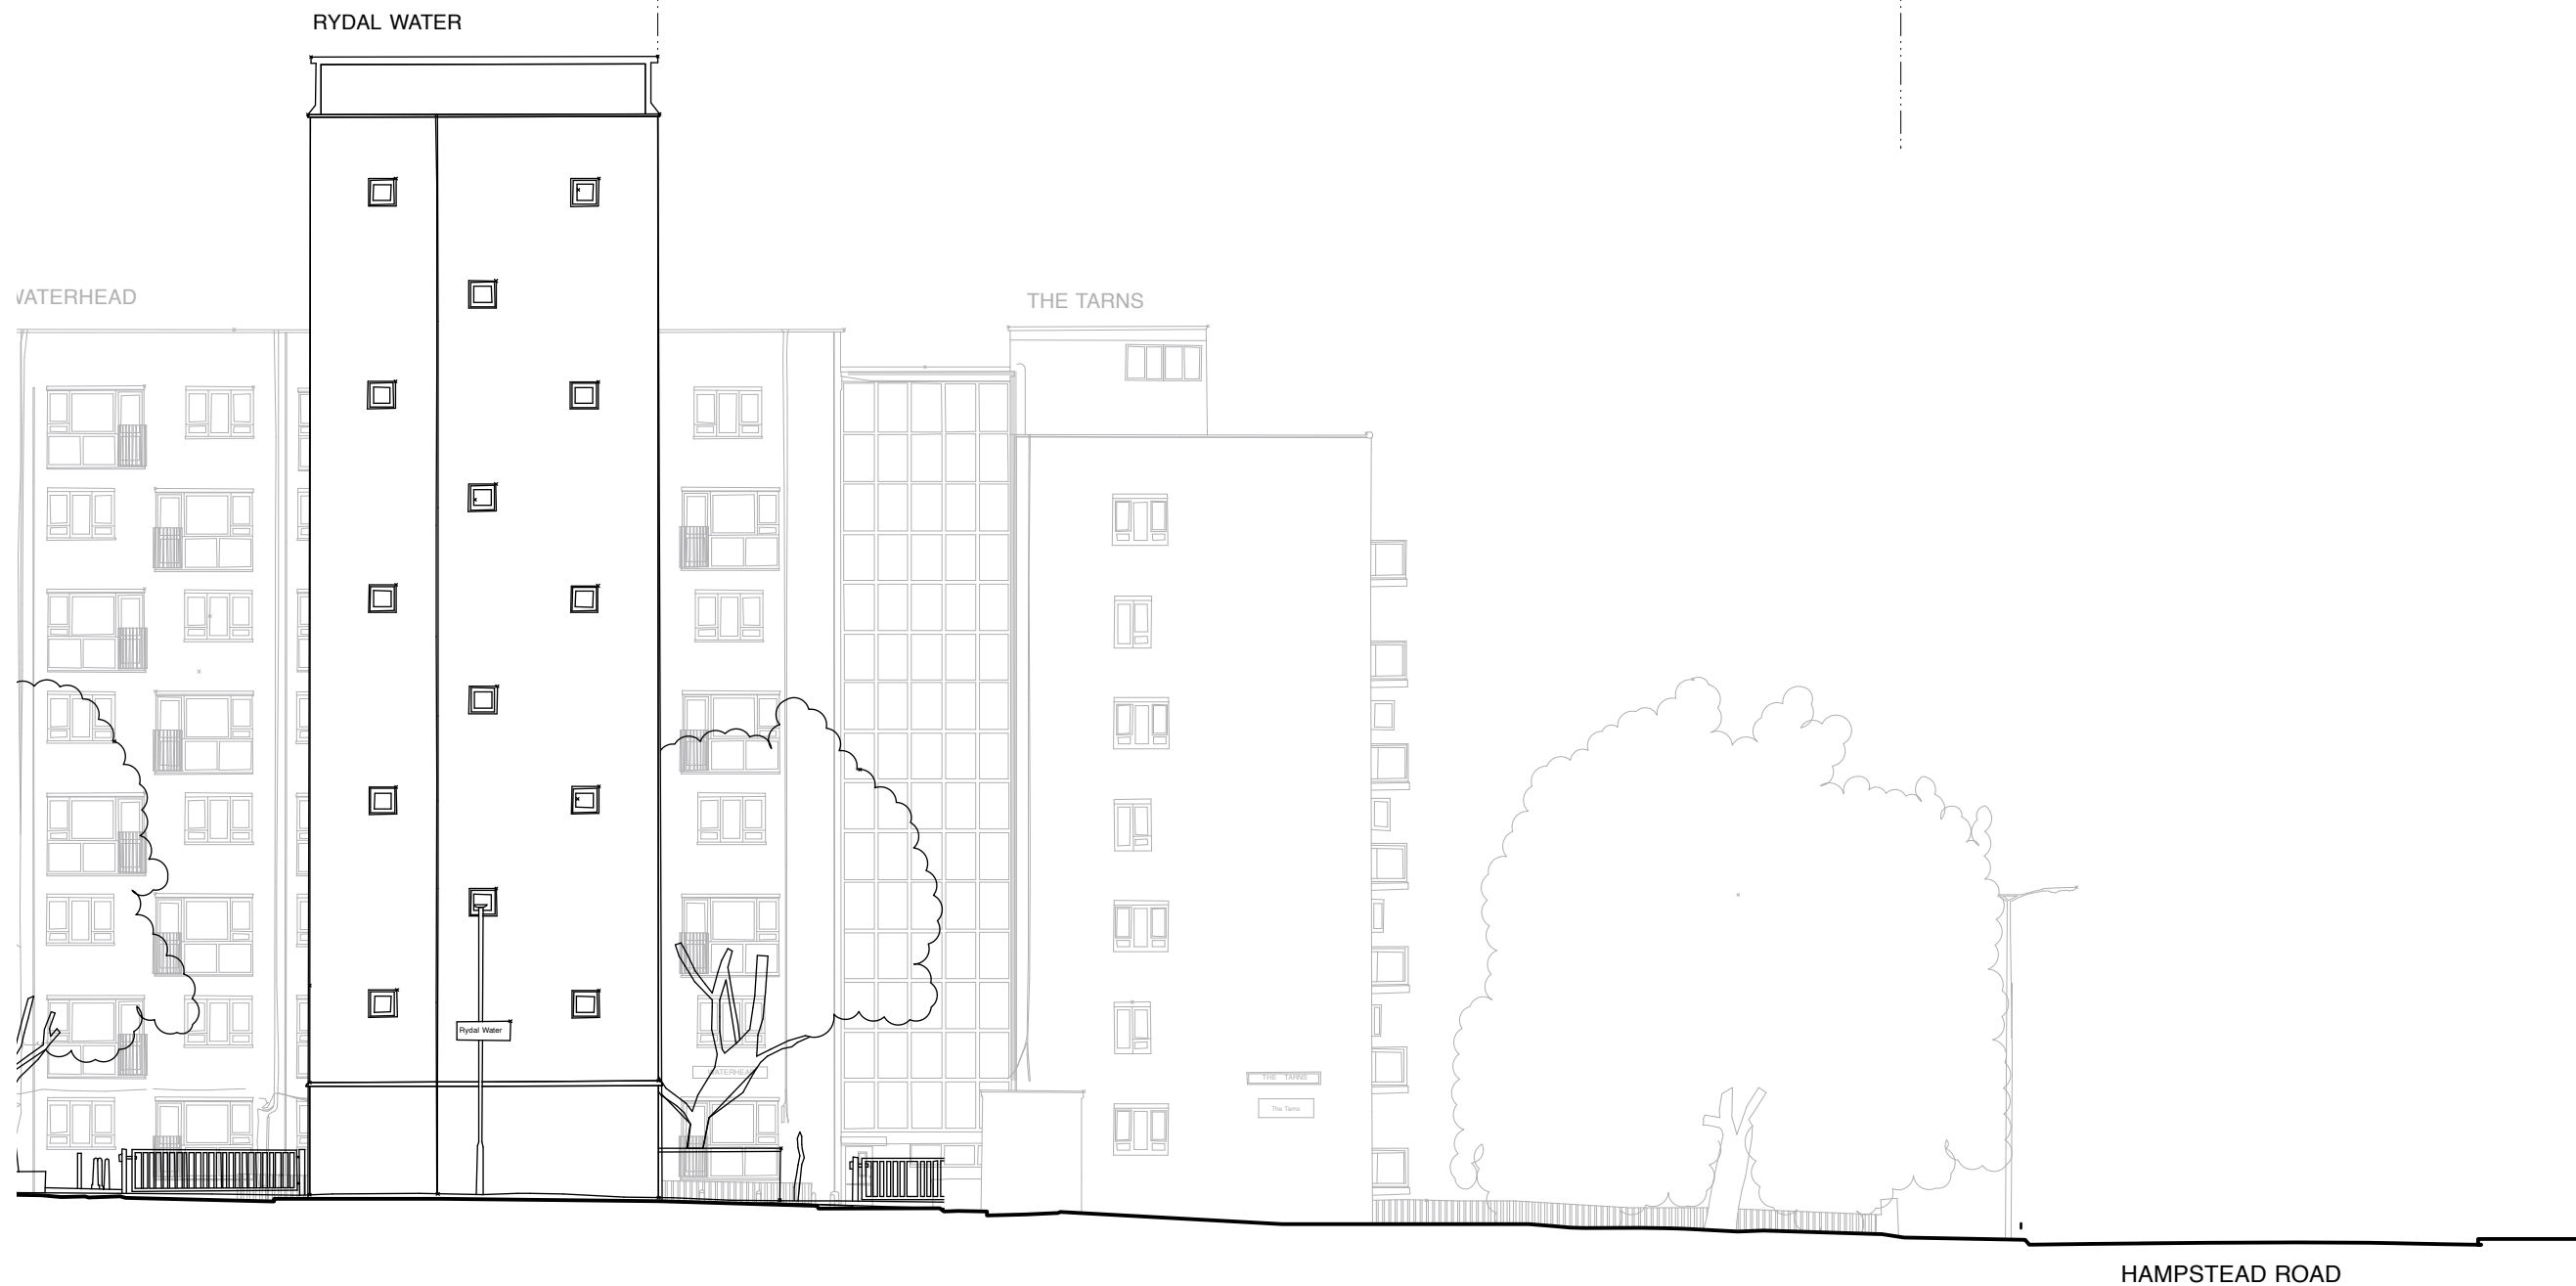

- Notes:
1. do not scale from this drawing
 2. survey indicative only
 3. proposals are subject to utilities surveys
 4. drawing to be read in conjunction with relevant consultant's information
 5. drawing to be read in conjunction with relevant specifications

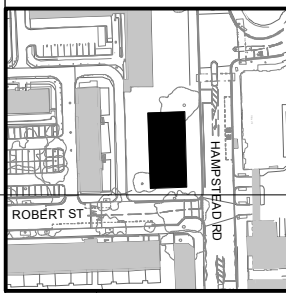

Revisions:
Freedom of Information Act Exempt

PLANNING


MatthewLloydArchitects LLP
 1 The Hangar
 Perseverance Works
 38 Kingsland Road
 London E2 8DD
 T 020 7613 1934
 email: mail@matthewlloyd.co.uk
 www.matthewlloyd.co.uk

Date:	Scale:	Drawn by:
May 15	1:200@A3 1:100@A1	PP

Project:
Regents Park Estate
Camden

Drawing title:
Plot 2: Former One Stop Shop Site
Robert St Elevation - South


Reference:	Draw. No:	Rev.
RPE	4122	

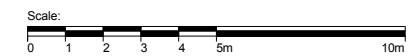

03 Robert St Elevation - South
1:200

PLOT 2: FORMER ONE STOP SHOP

- Notes:
1. do not scale from this drawing
 2. survey indicative only
 3. proposals are subject to utilities surveys
 4. drawing to be read in conjunction with relevant consultant's information
 5. drawing to be read in conjunction with relevant specifications

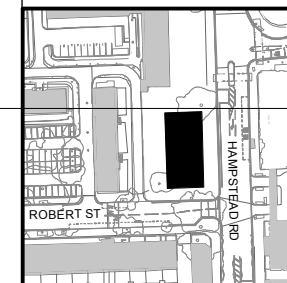

RYDAL WATER

WOODHALL

SURMA CENTRE

HAMPSTEAD ROAD

Rydal Water

Revisions:
Freedom of Information Act Exempt

PLANNING

MatthewLloydArchitects LLP


1 The Hangar
 Perseverance Works
 38 Kingsland Road
 London E2 8DD
 T 020 7613 1934
 email: mail@matthewlloyd.co.uk
 www.matthewlloyd.co.uk

Date:	Scale:	Drawn by:
May 15	1:200@A3 1:100@A1	PP


Project:
Regents Park Estate
Camden

Drawing title:
Plot 2: Former One Stop Shop Site
Garden Elevation - North


Reference:	Draw. No:	Rev.
RPE	4123	

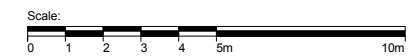

04 Garden Elevation - North
1:200

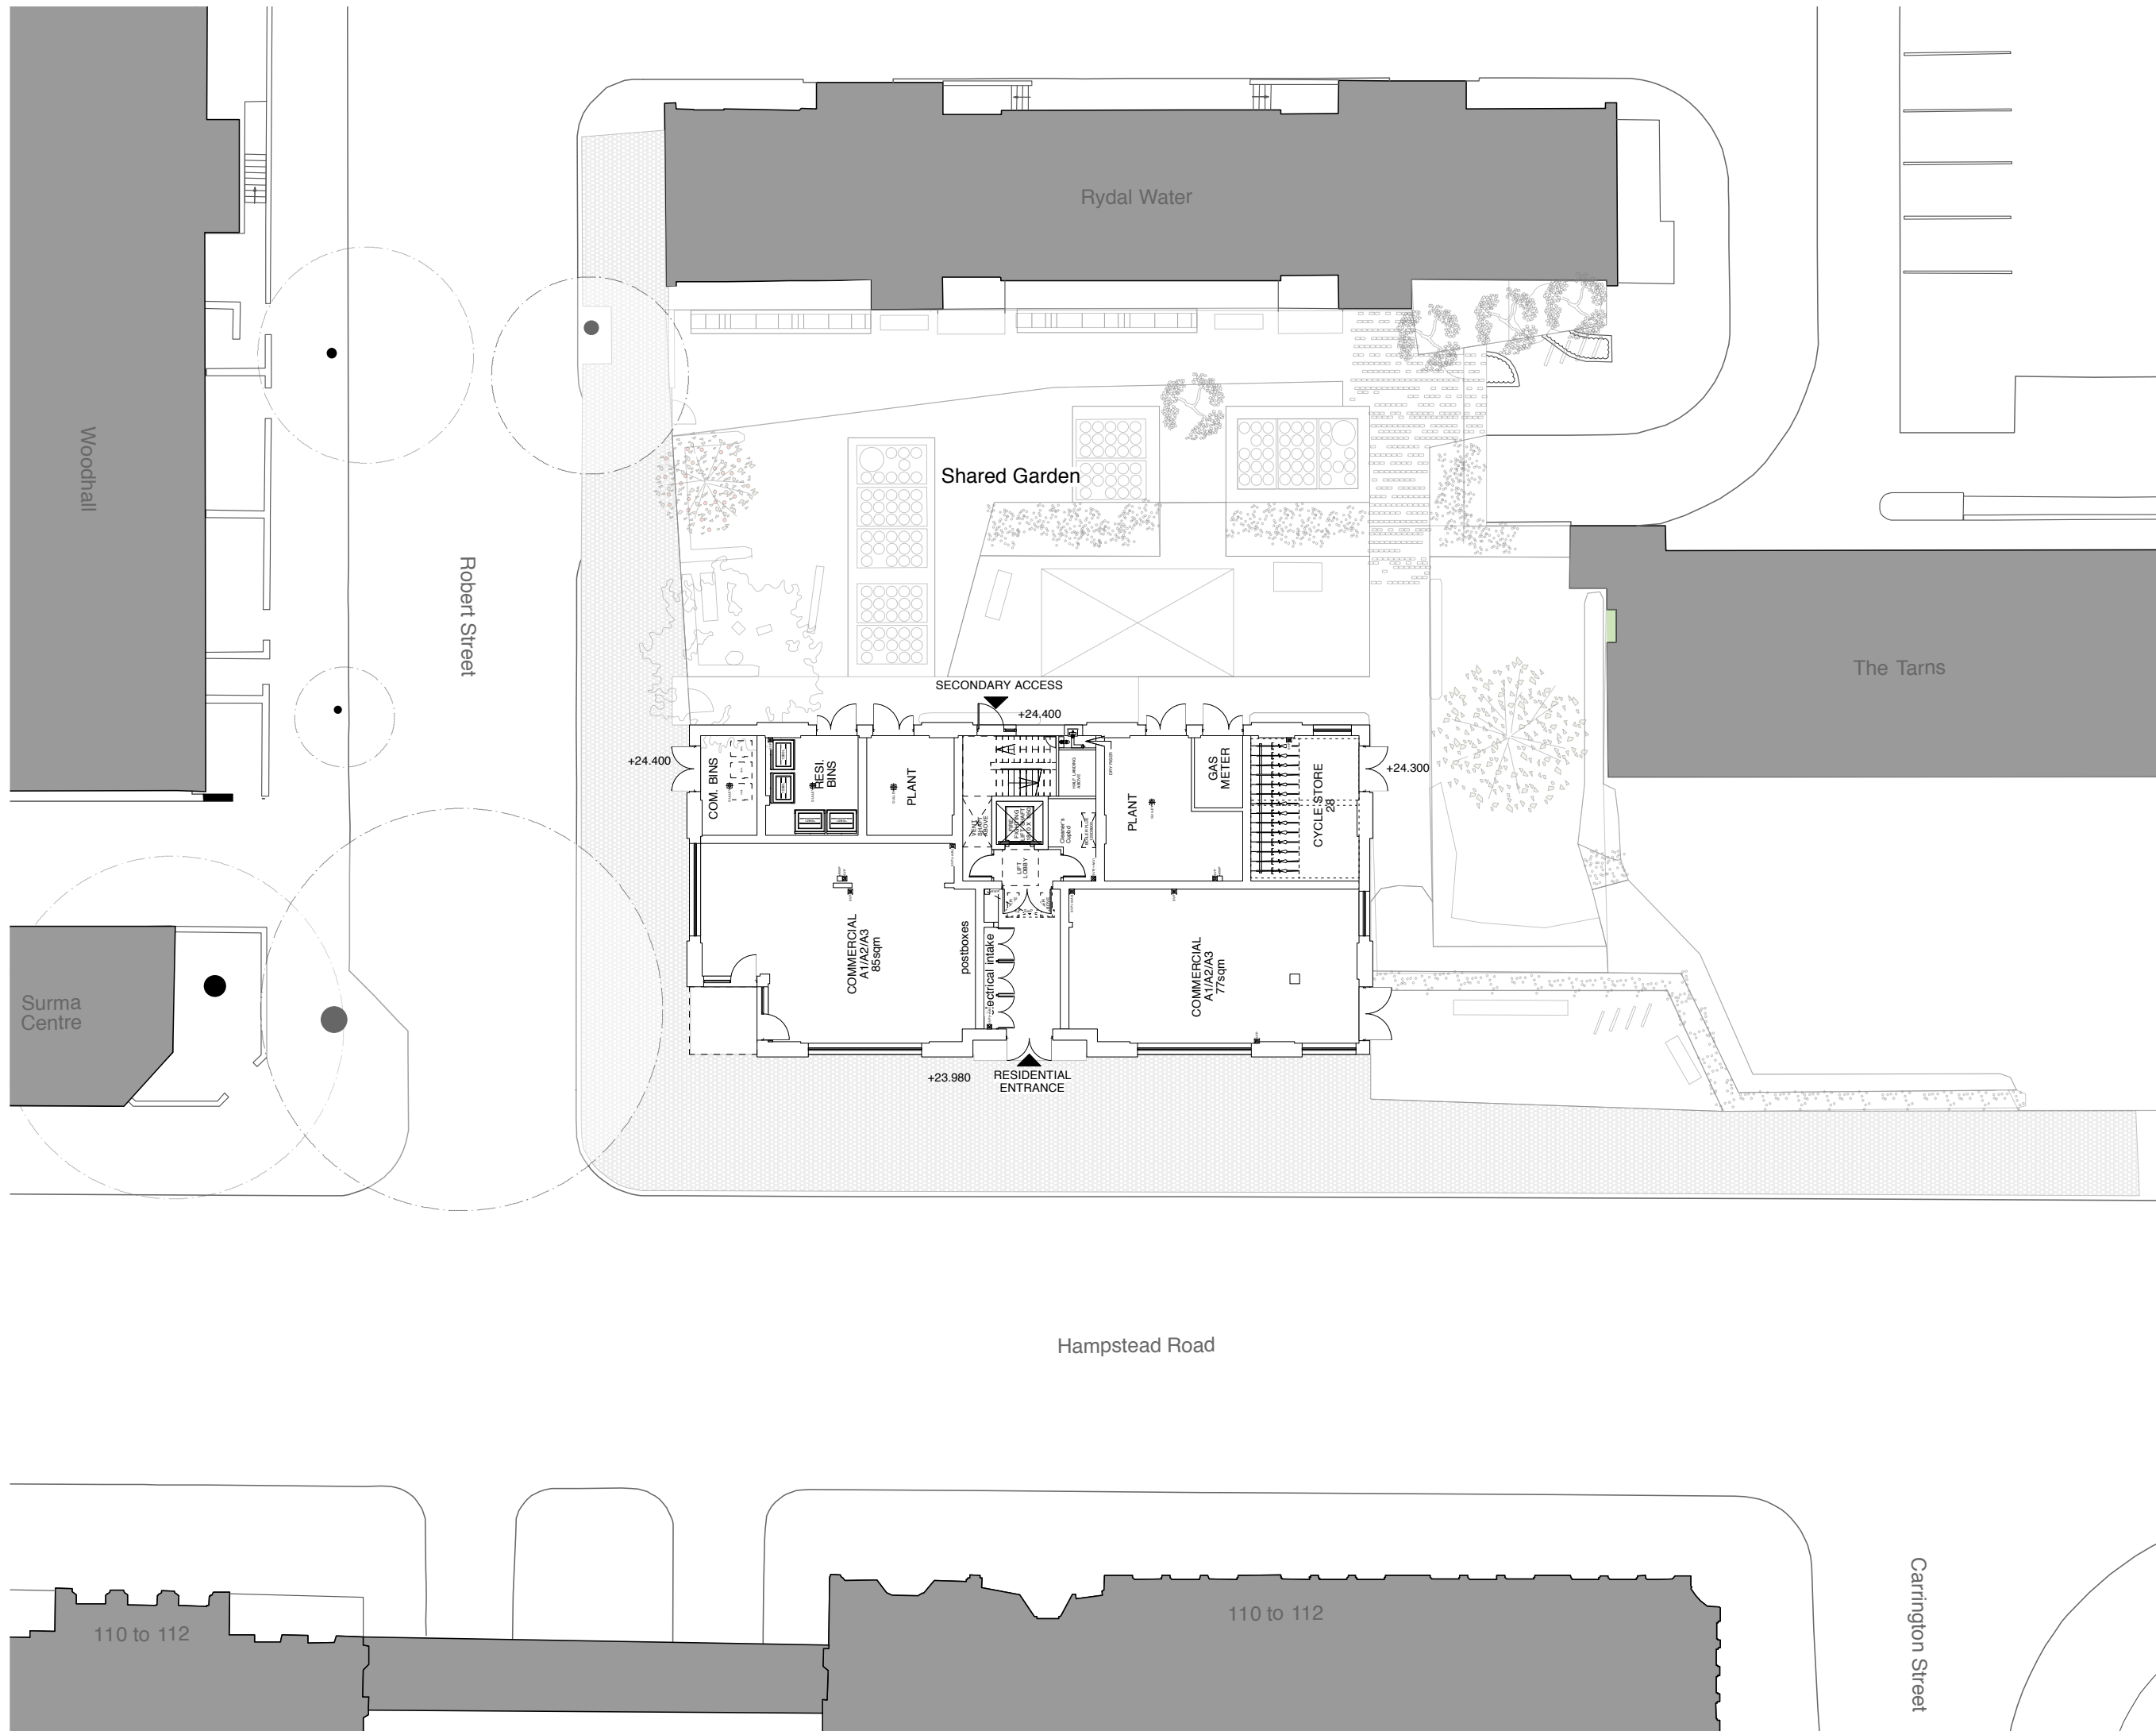

- Notes:
1. do not scale from this drawing
 2. survey indicative only
 3. proposals are subject to utilities surveys
 4. drawing to be read in conjunction with relevant consultant's information
 5. drawing to be read in conjunction with relevant specifications

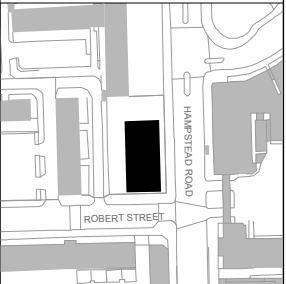

Revisions:
Freedom of Information Act Exempt


PLANNING

Matthew Lloyd Architects LLP
 1 The Hangar
 Perseverance Works
 38 Kingsland Road
 London E2 8DU
 T 020 7613 1934
 email: mail@matthewlloyd.co.uk
 www.matthewlloyd.co.uk ©2015

Date:	Scale:	Drawn by:
MAY 15	1:125@A1; 1:250@A3	PP
Project: Regent's Park Estate LB CAMDEN		
Drawing title: PLOT 2: FORMER ONE STOP SHOP SITE Proposed Site Plan		
Reference:	Draw. No:	Rev.
RPE	4150	


Notes:

1. do not scale from this drawing
2. survey indicative only
3. proposals are subject to utilities surveys
4. drawing to be read in conjunction with relevant consultant's information
5. drawing to be read in conjunction with relevant specifications

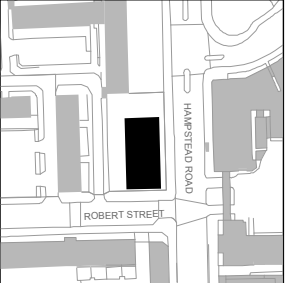

Revisions:

Freedom of Information Act Exempt

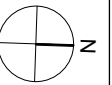

PLANNING

Matthew Lloyd Architects LLP

1 The Hangar
Perseverance Works
38 Kingsland Road
London E2 8DU
T 020 7613 1934

email: mail@matthewlloyd.co.uk
www.matthewlloyd.co.uk


©2015

Date:	Scale:	Drawn by:
MAY 15	1:100@A1; 1:200@A3	PP

Project:
Regent's Park Estate
LB CAMDEN


Drawing title:
PLOT 2: FORMER ONE STOP SHOP SITE
Proposed Ground Floor Plan

Reference:	Draw No:	Rev.
RPE	4200	

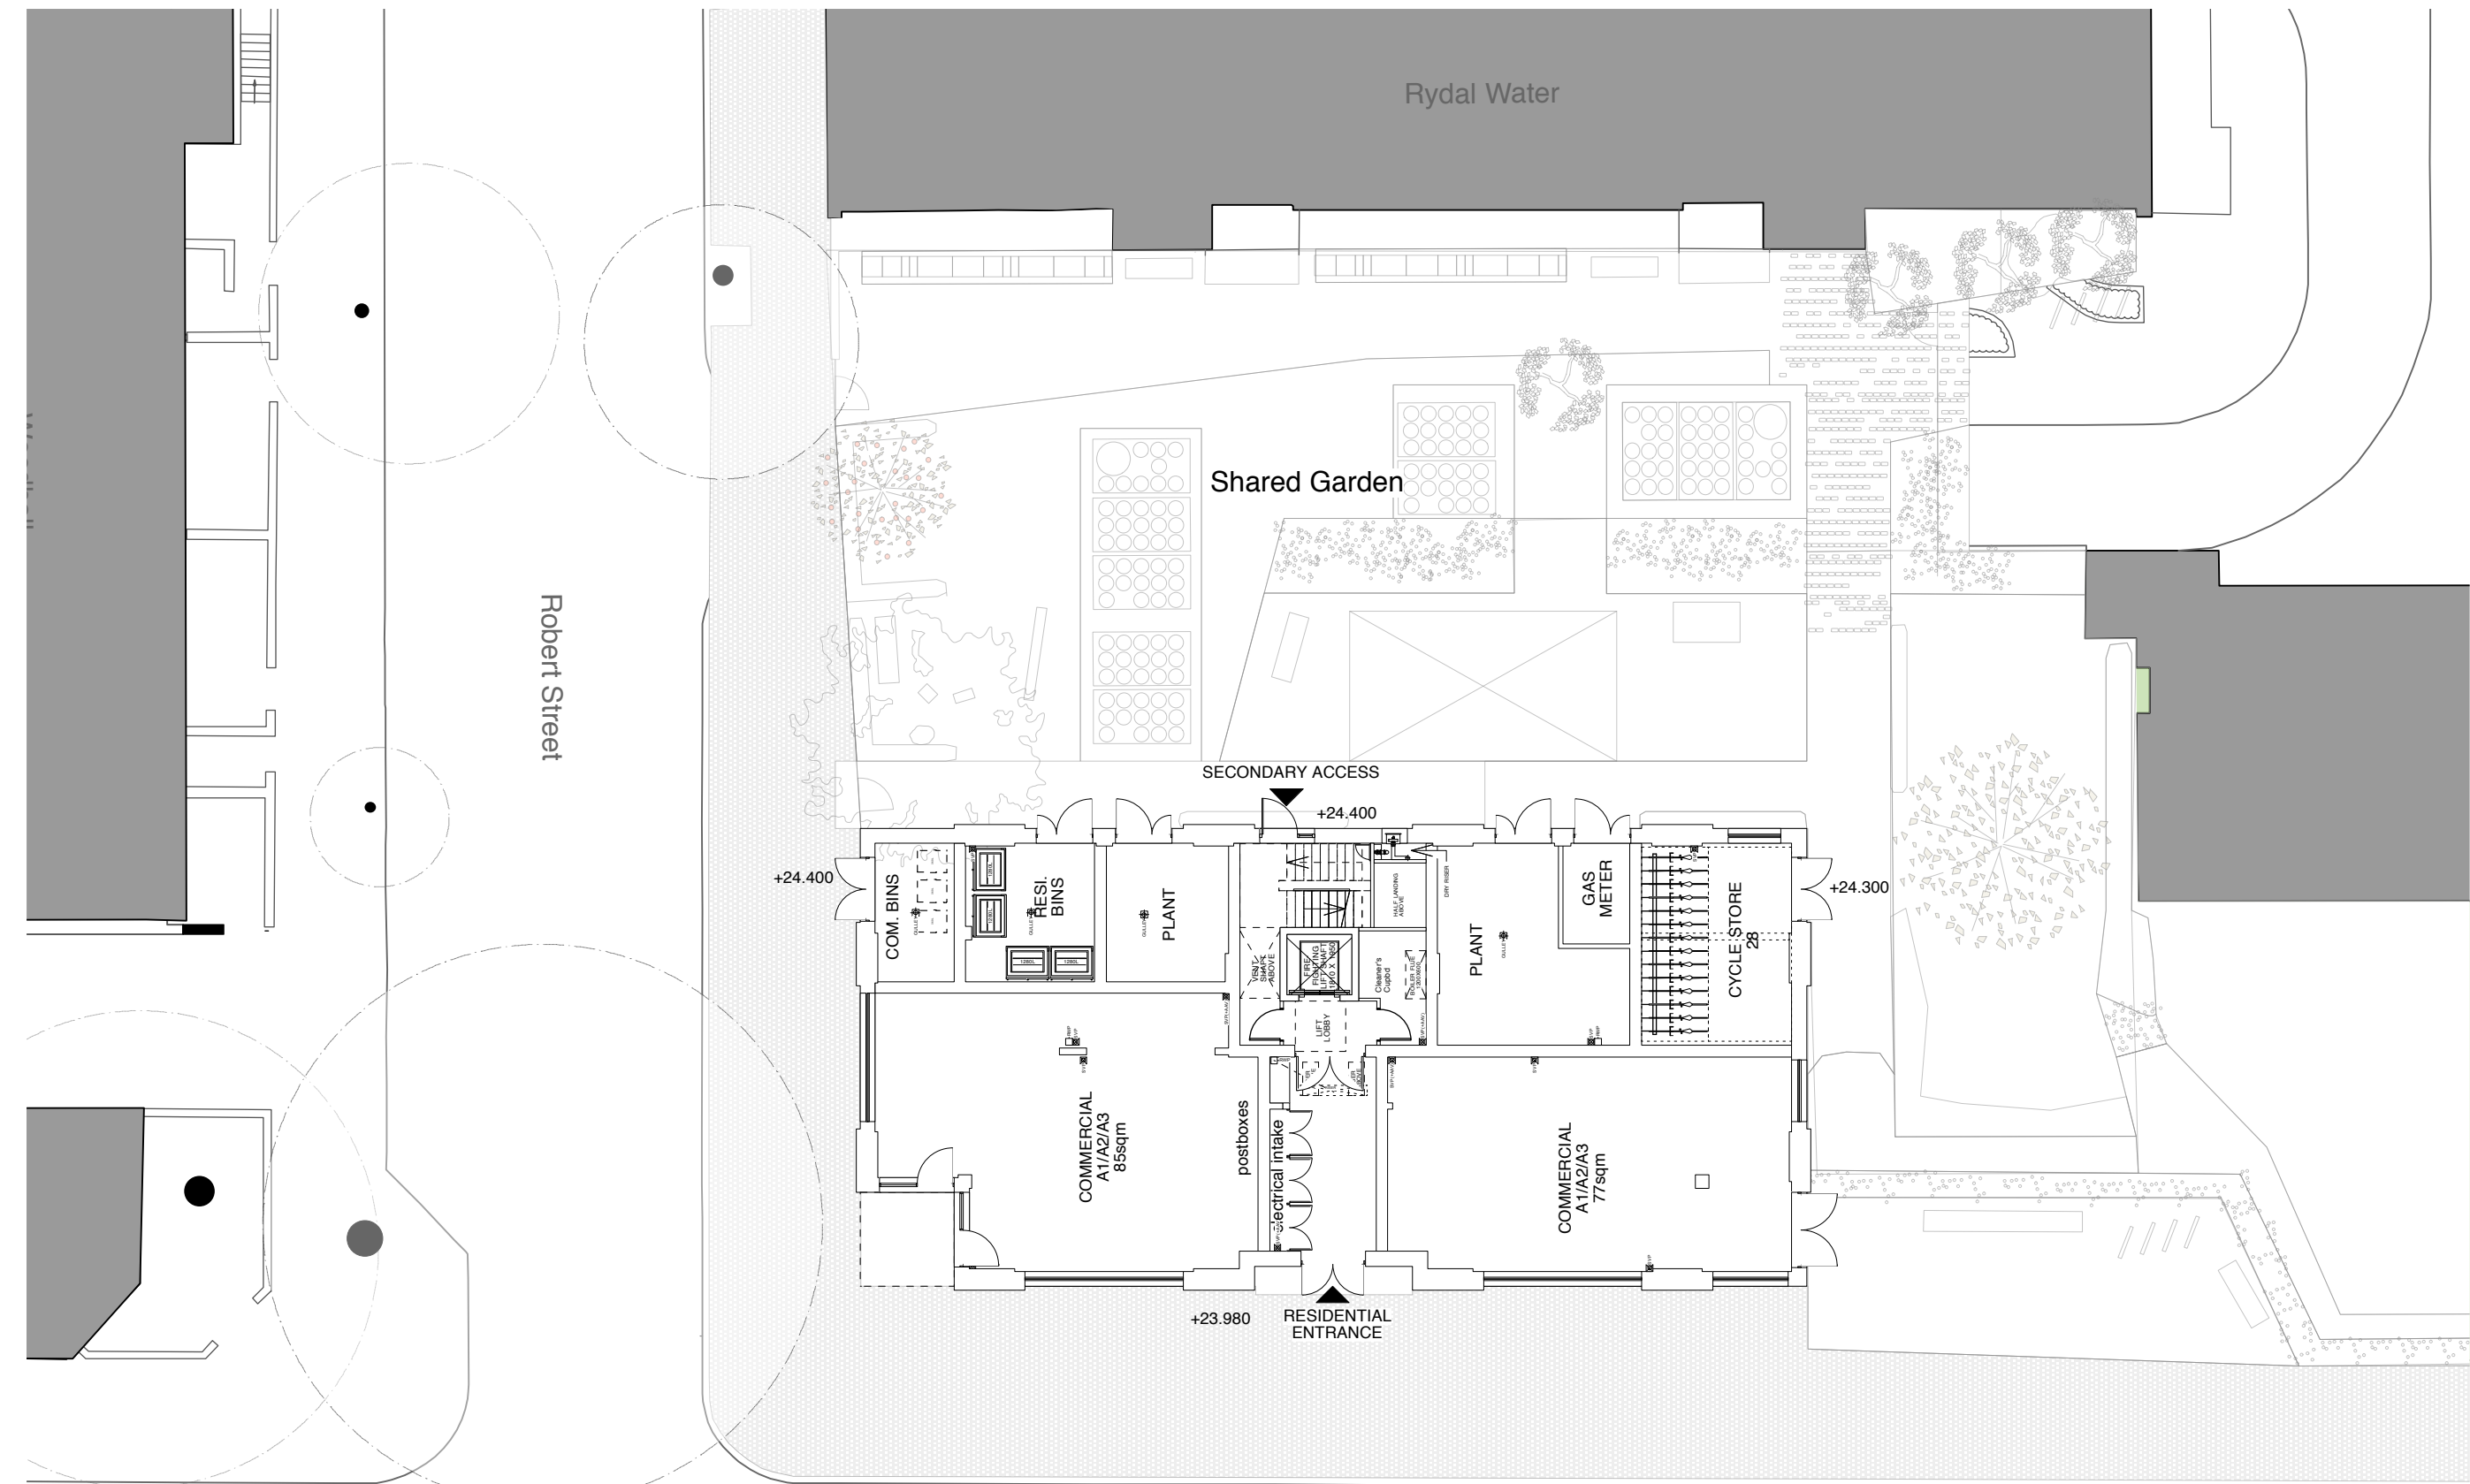


Notes:

1. do not scale from this drawing
2. survey indicative only
3. proposals are subject to utilities surveys
4. drawing to be read in conjunction with relevant consultant's information
5. drawing to be read in conjunction with relevant specifications

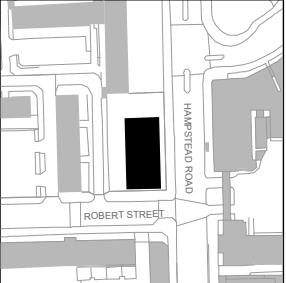

Revisions:

Freedom of Information Act Exempt

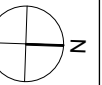

PLANNING


MatthewLloydArchitects LLP

1 The Hangar
Perseverance Works
38 Kingsland Road
London E2 8DU
T 020 7613 1934

email: mail@matthewlloyd.co.uk
www.matthewlloyd.co.uk

©2015

Date:	Scale:	Drawn by:
MAY 15	1:100@A1; 1:200@A3	PP
Project:		
Regent's Park Estate LB CAMDEN		
Drawing title:		
PLOT 2: FORMER ONE STOP SHOP SITE Proposed First Floor Plan		
Reference:	Dwg. No:	Rev.
RPE	4201	

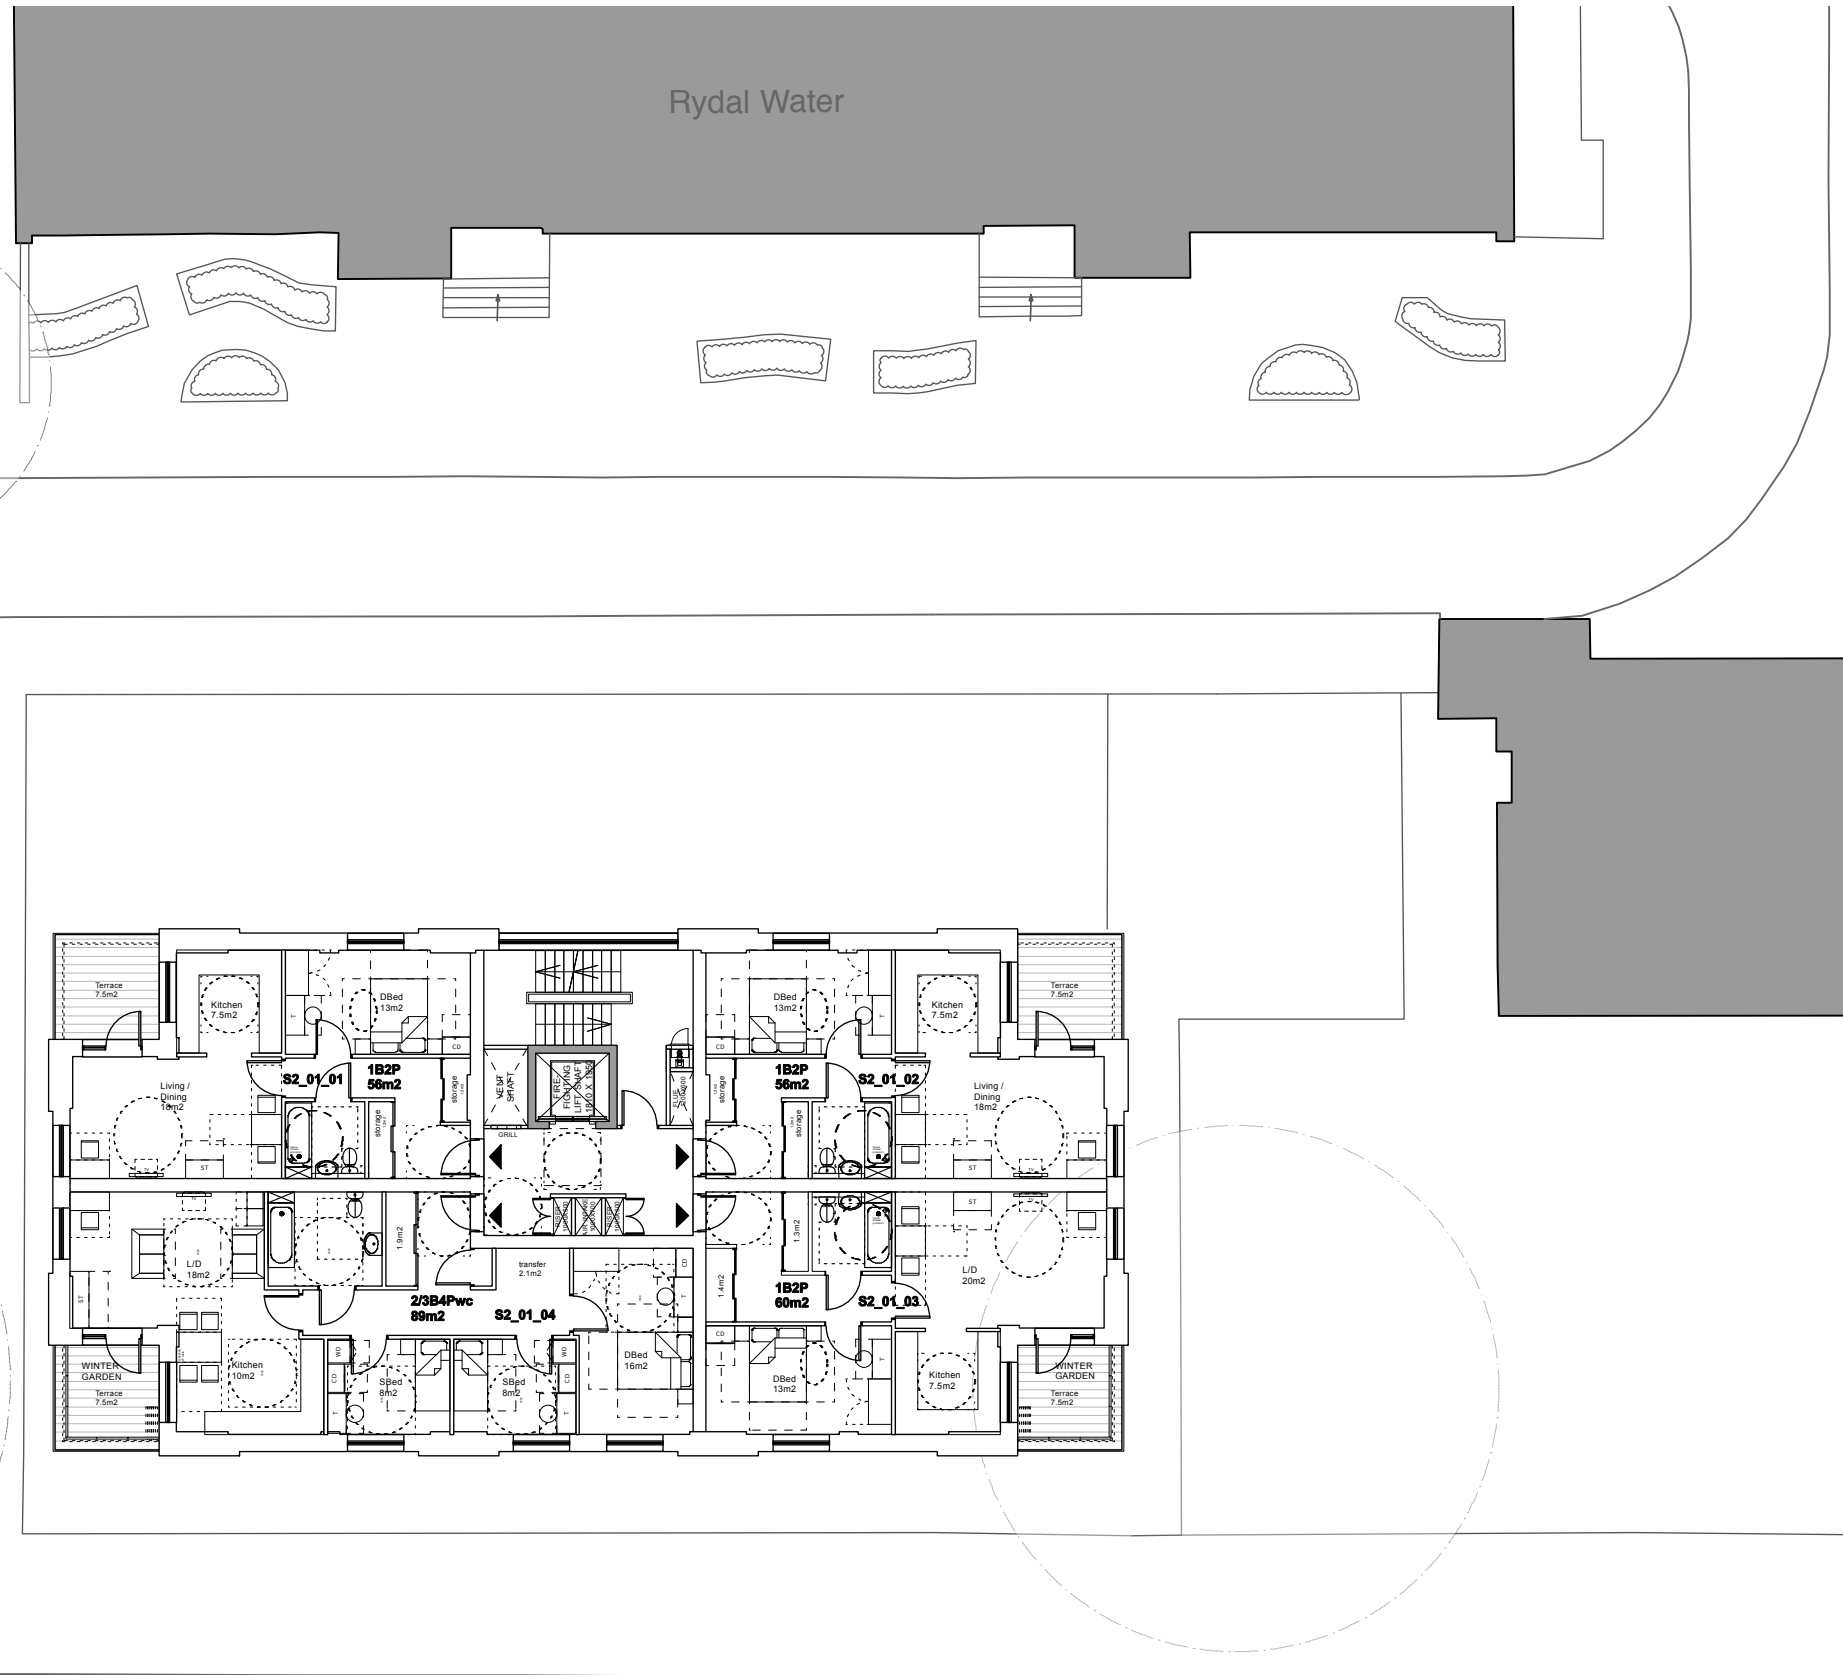


Hampstead Road

Robert Street

Rydal Water


Notes:

1. do not scale from this drawing
2. survey indicative only
3. proposals are subject to utilities surveys
4. drawing to be read in conjunction with relevant consultant's information
5. drawing to be read in conjunction with relevant specifications

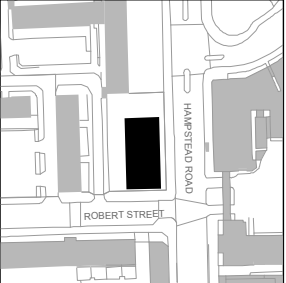

Revisions:

Freedom of Information Act Exempt

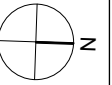

PLANNING

MatthewLloydArchitects LLP

1 The Hangar
Perseverance Works
38 Kingsland Road
London E2 8DU
T 020 7613 1934

email: mail@matthewlloyd.co.uk
www.matthewlloyd.co.uk


©2015

Date:	Scale:	Drawn by:
MAY 15	1:100@A1; 1:200@A3	PP

Project:
Regent's Park Estate
LB CAMDEN

Drawing title:
PLOT 2: FORMER ONE STOP SHOP SITE
Proposed Second Floor Plan

Reference:	Dwg. No:	Rev.
RPE	4202	

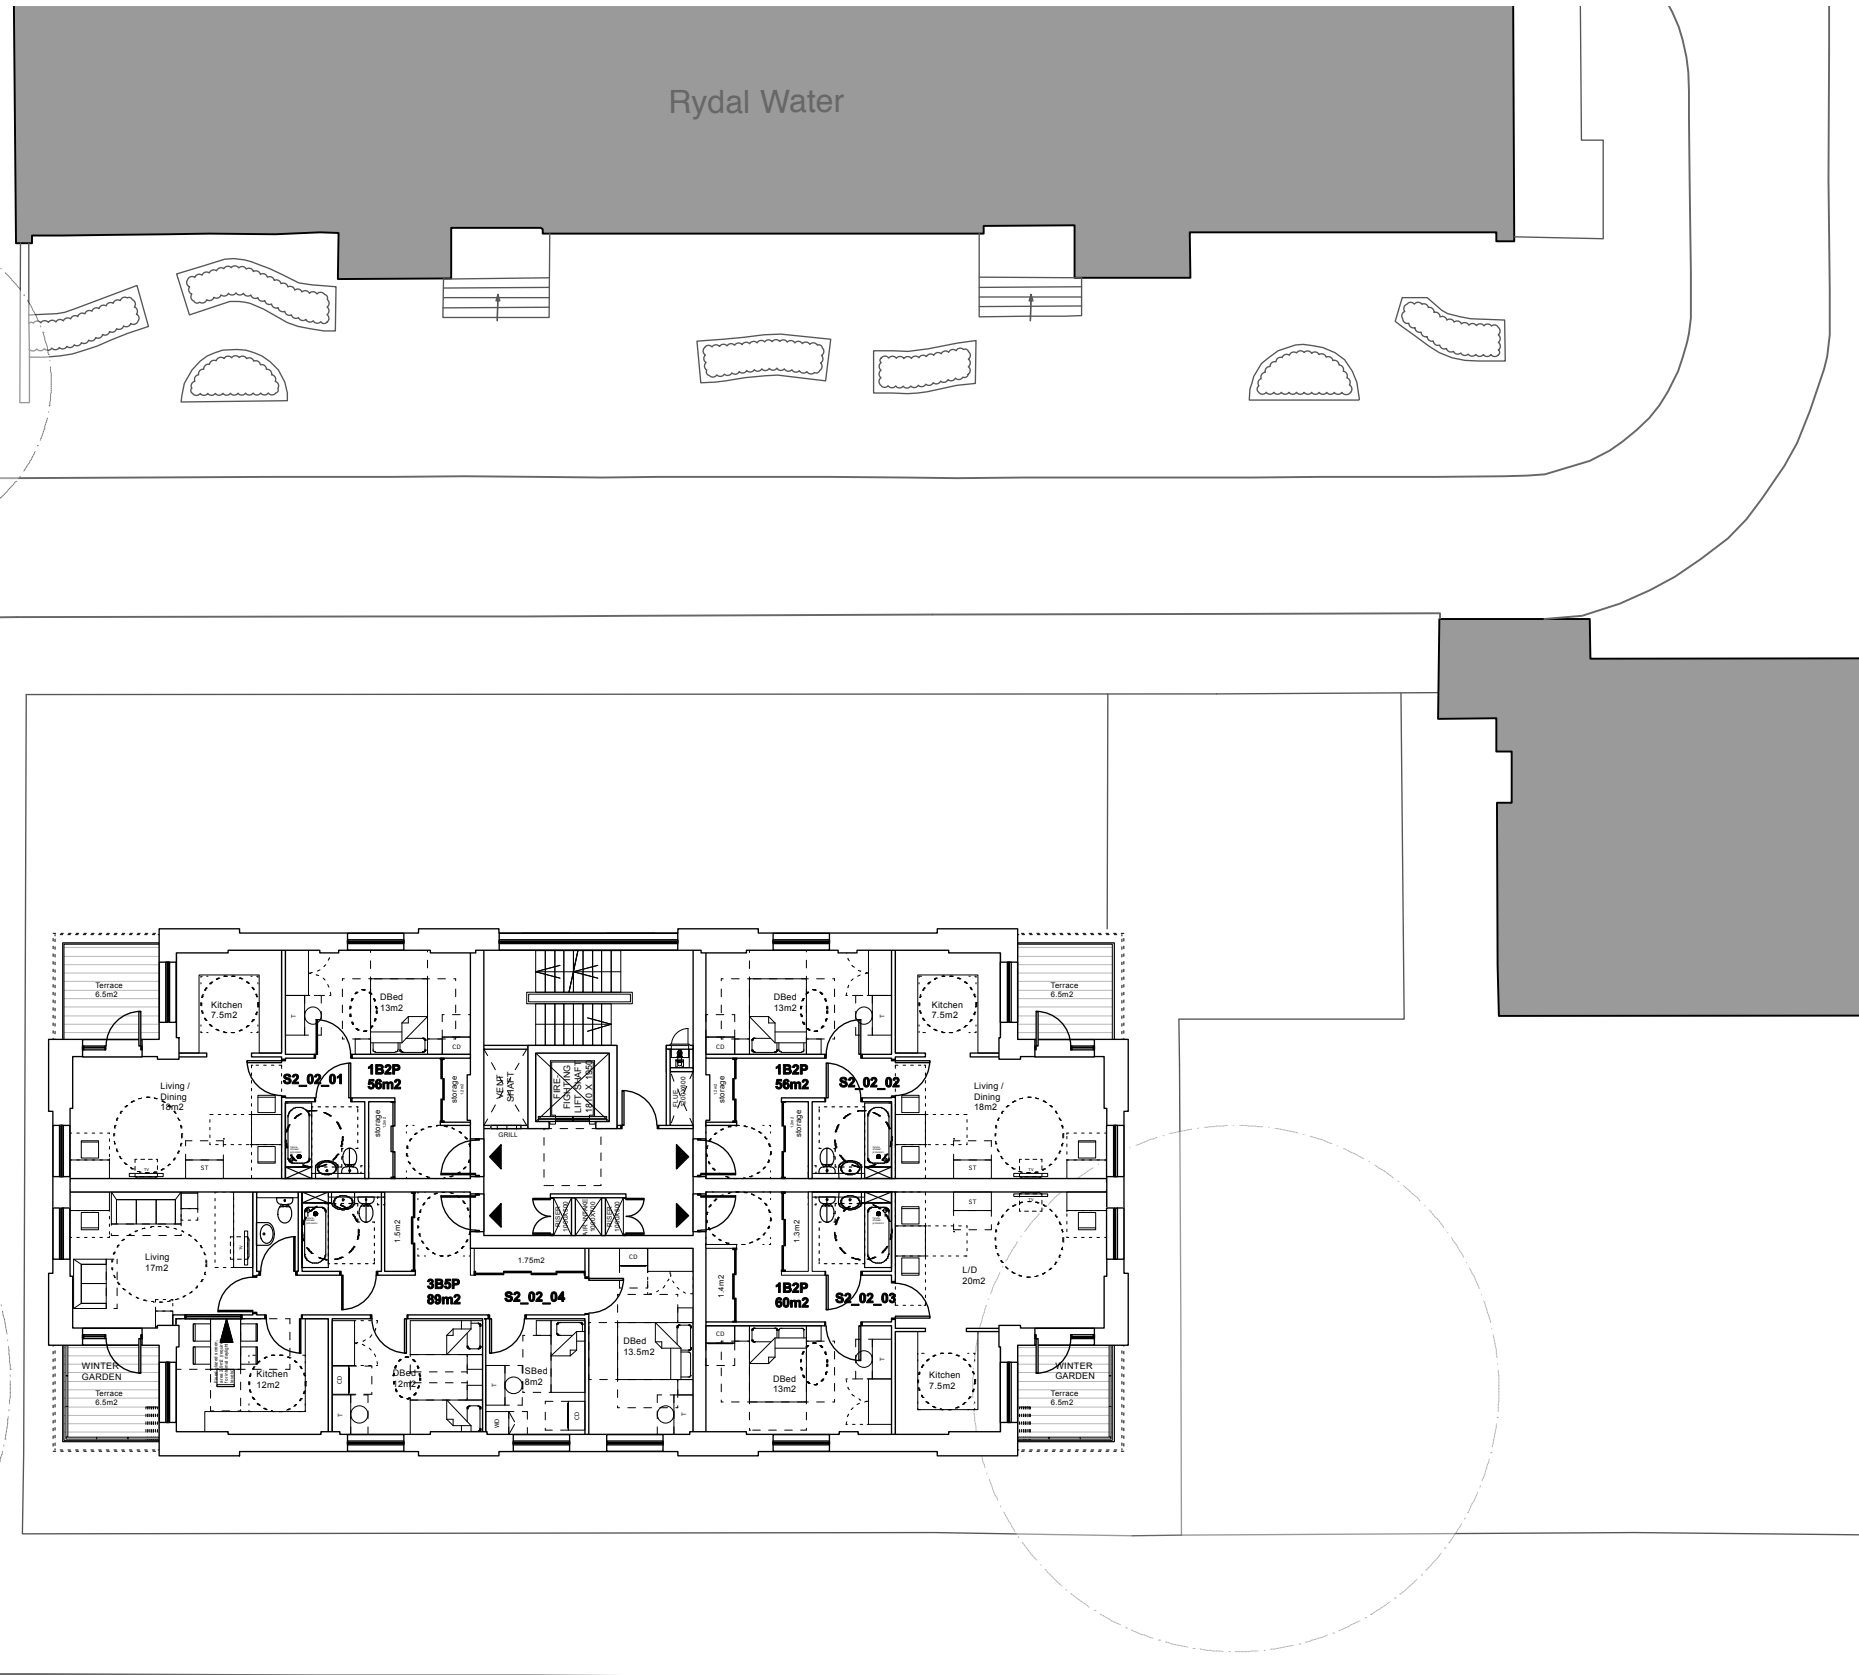


Hampstead Road

Robert Street

Rydal Water


Notes:

1. do not scale from this drawing
2. survey indicative only
3. proposals are subject to utilities surveys
4. drawing to be read in conjunction with relevant consultant's information
5. drawing to be read in conjunction with relevant specifications

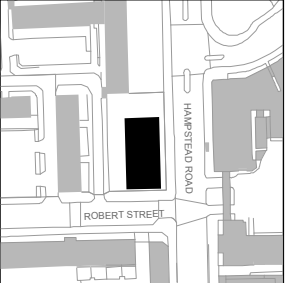

Revisions:

Freedom of Information Act Exempt

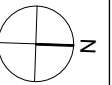

PLANNING

MatthewLloydArchitects LLP

1 The Hangar
Perseverance Works
38 Kingsland Road
London E2 8DU
T 020 7613 1934

email: mail@matthewlloyd.co.uk
www.matthewlloyd.co.uk


©2015

Date:	Scale:	Drawn by:
MAY 15	1:100@A1; 1:200@A3	PP

Project:
Regent's Park Estate
LB CAMDEN

Drawing title:
PLOT 2: FORMER ONE STOP SHOP SITE
Proposed Third Floor Plan

Reference:	Dwg. No:	Rev.
RPE	4203	

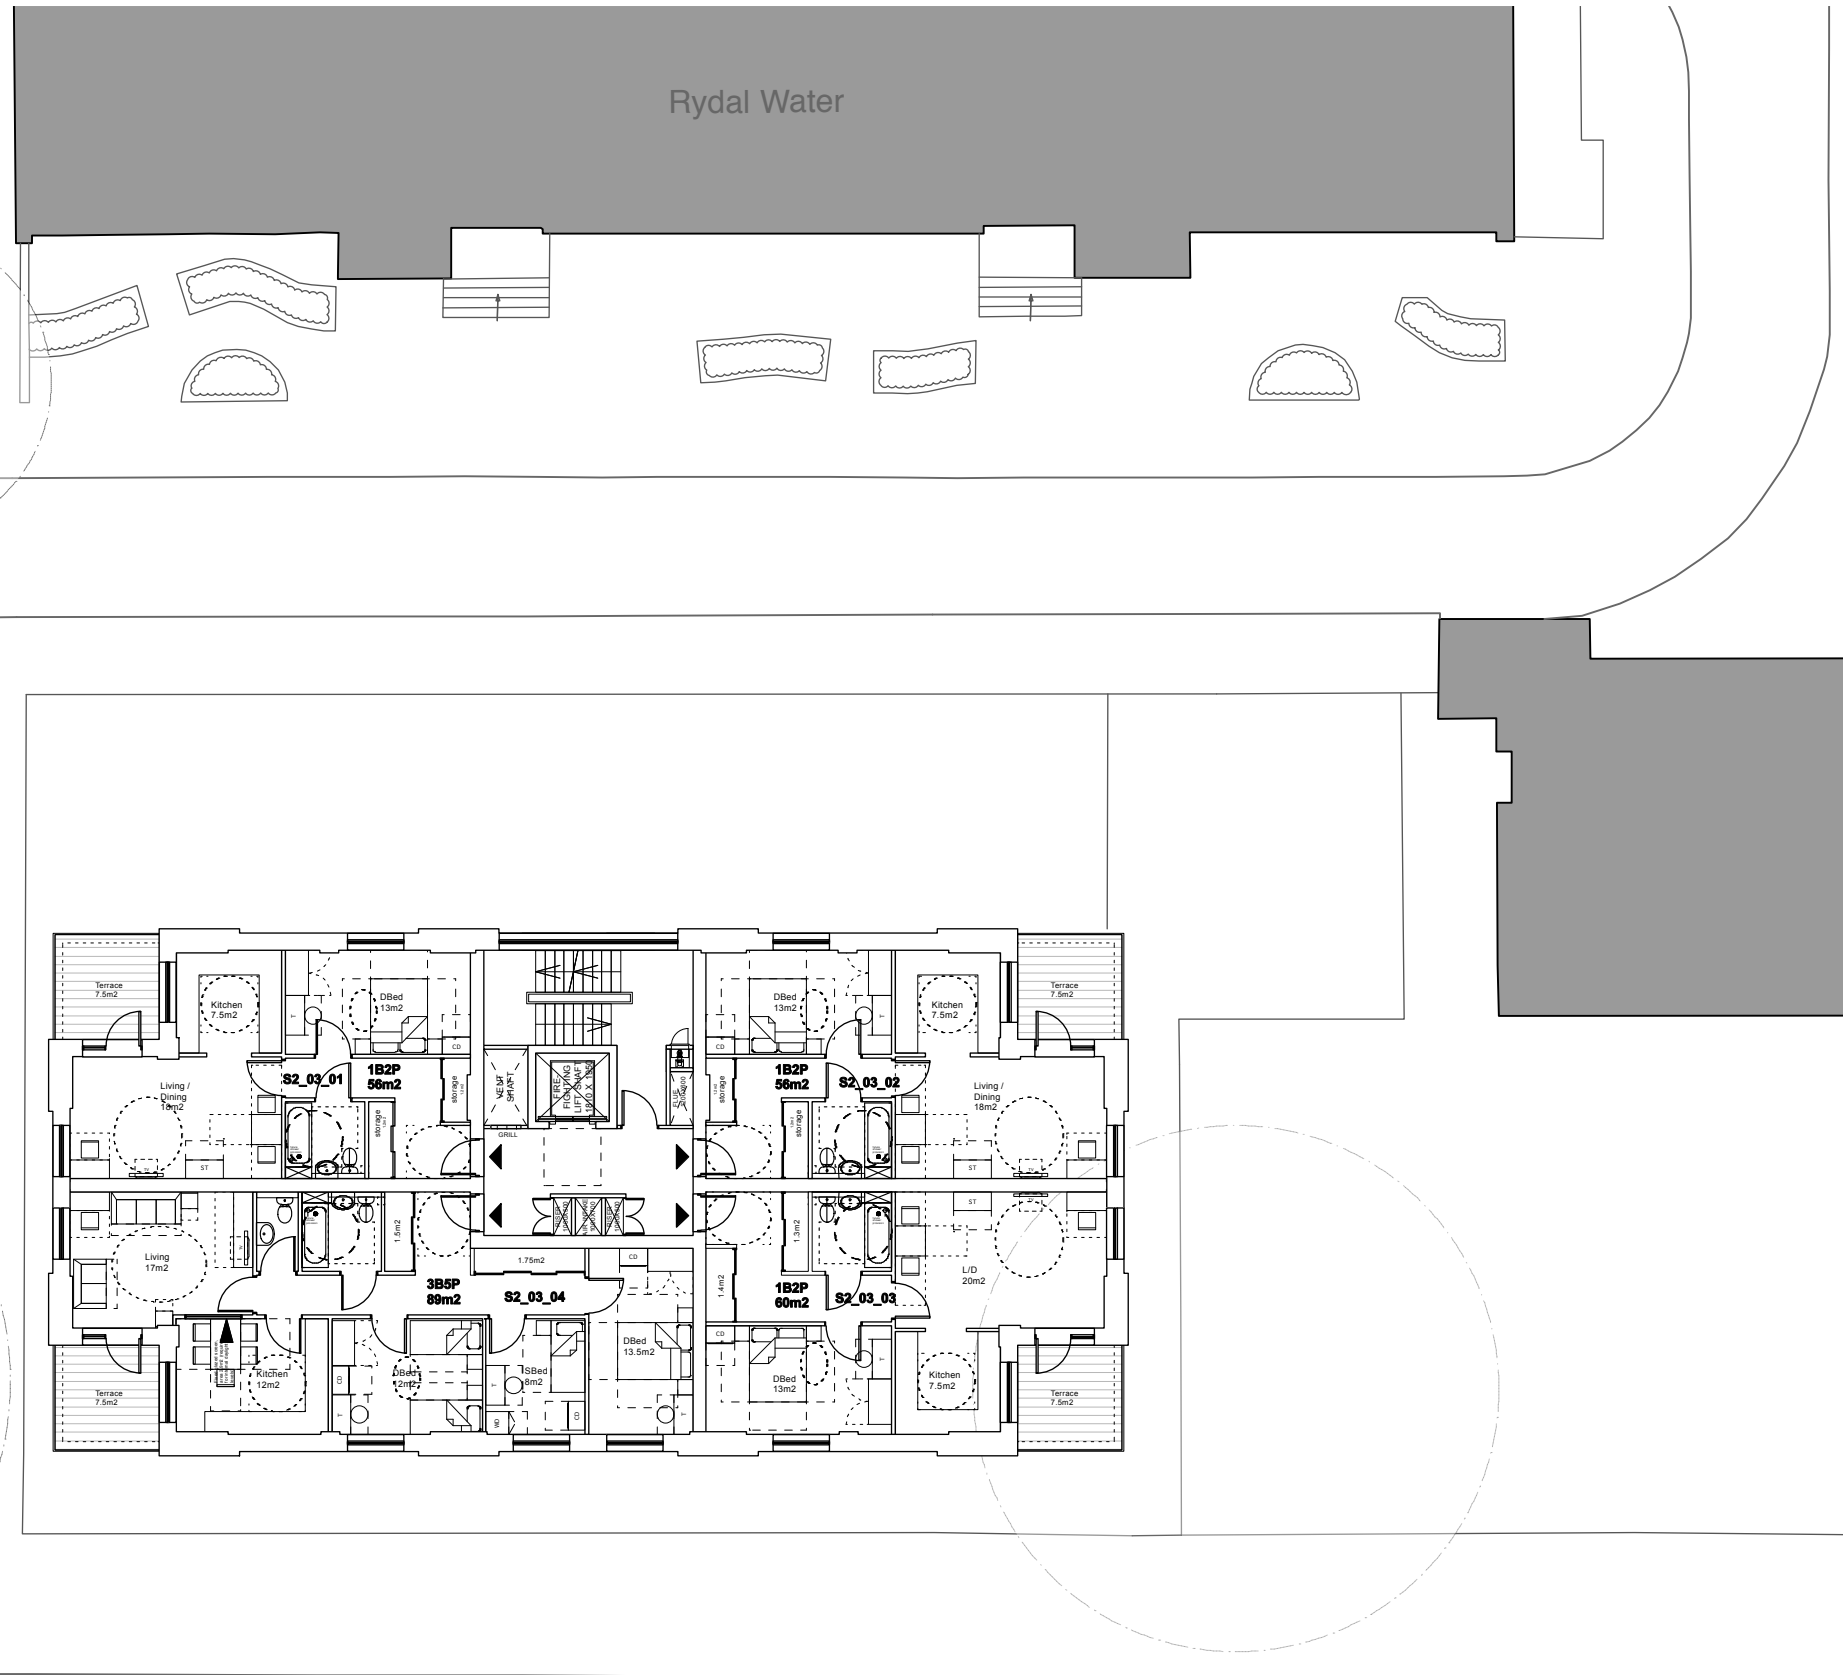


Robert Street

Hampstead Road

Rydal Water


Notes:

1. do not scale from this drawing
2. survey indicative only
3. proposals are subject to utilities surveys
4. drawing to be read in conjunction with relevant consultant's information
5. drawing to be read in conjunction with relevant specifications

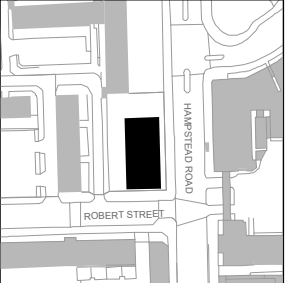

Revisions:

Freedom of Information Act Exempt

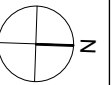

PLANNING

MatthewLloydArchitects LLP

1 The Hangar
Perseverance Works
38 Kingsland Road
London E2 8DU
T 020 7613 1934

email: mail@matthewlloyd.co.uk
www.matthewlloyd.co.uk


©2015

Date:	Scale:	Drawn by:
MAY 15	1:100@A1; 1:200@A3	PP

Project:
Regent's Park Estate
LB CAMDEN

Drawing title:
PLOT 2: FORMER ONE STOP SHOP SITE
Proposed Fourth Floor Plan

Reference:	Dwg. No:	Rev.
RPE	4204	

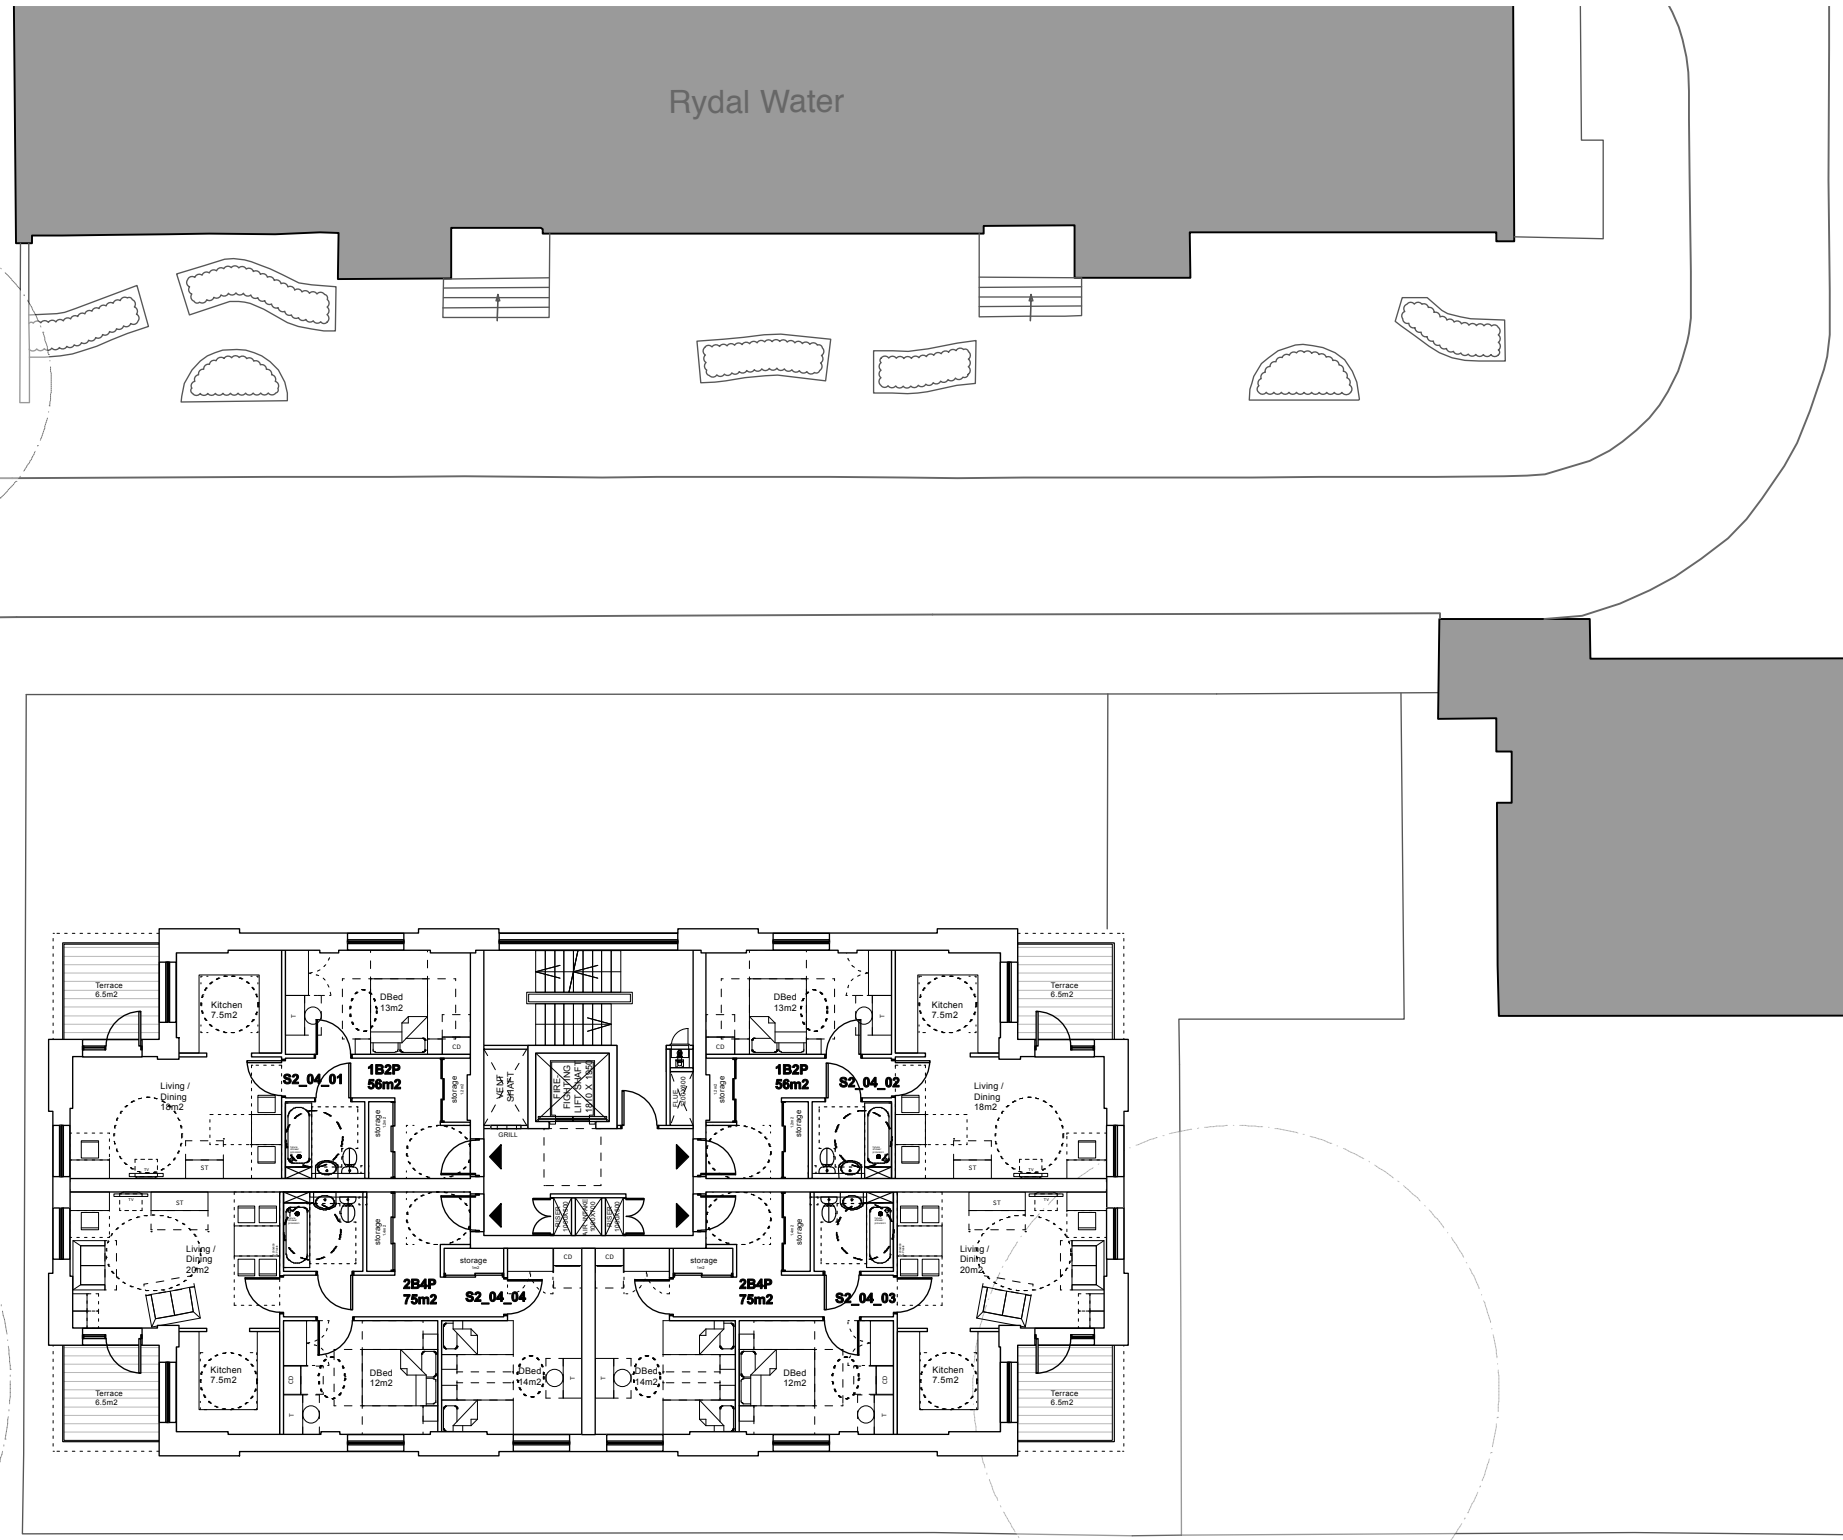


Hampstead Road

Robert Street

Rydal Water


Notes:

1. do not scale from this drawing
2. survey indicative only
3. proposals are subject to utilities surveys
4. drawing to be read in conjunction with relevant consultant's information
5. drawing to be read in conjunction with relevant specifications

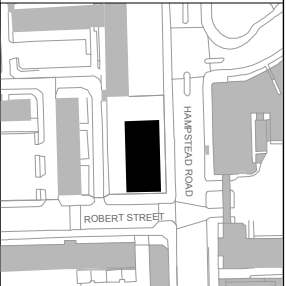

Revisions:

Freedom of Information Act Exempt

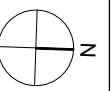

PLANNING

Matthew Lloyd Architects LLP

1 The Hangar
Perseverance Works
38 Kingsland Road
London E2 8DU
T 020 7613 1934




email: mail@matthewlloyd.co.uk
www.matthewlloyd.co.uk ©2015

Date:	Scale:	Drawn by:
MAY 15	1:100@A1; 1:200@A3	PP

Project:
Regent's Park Estate
LB CAMDEN

Drawing title:
PLOT 2: FORMER ONE STOP SHOP SITE
Proposed Fifth Floor Plan


Reference:	Dwg. No:	Rev.
RPE	4205	

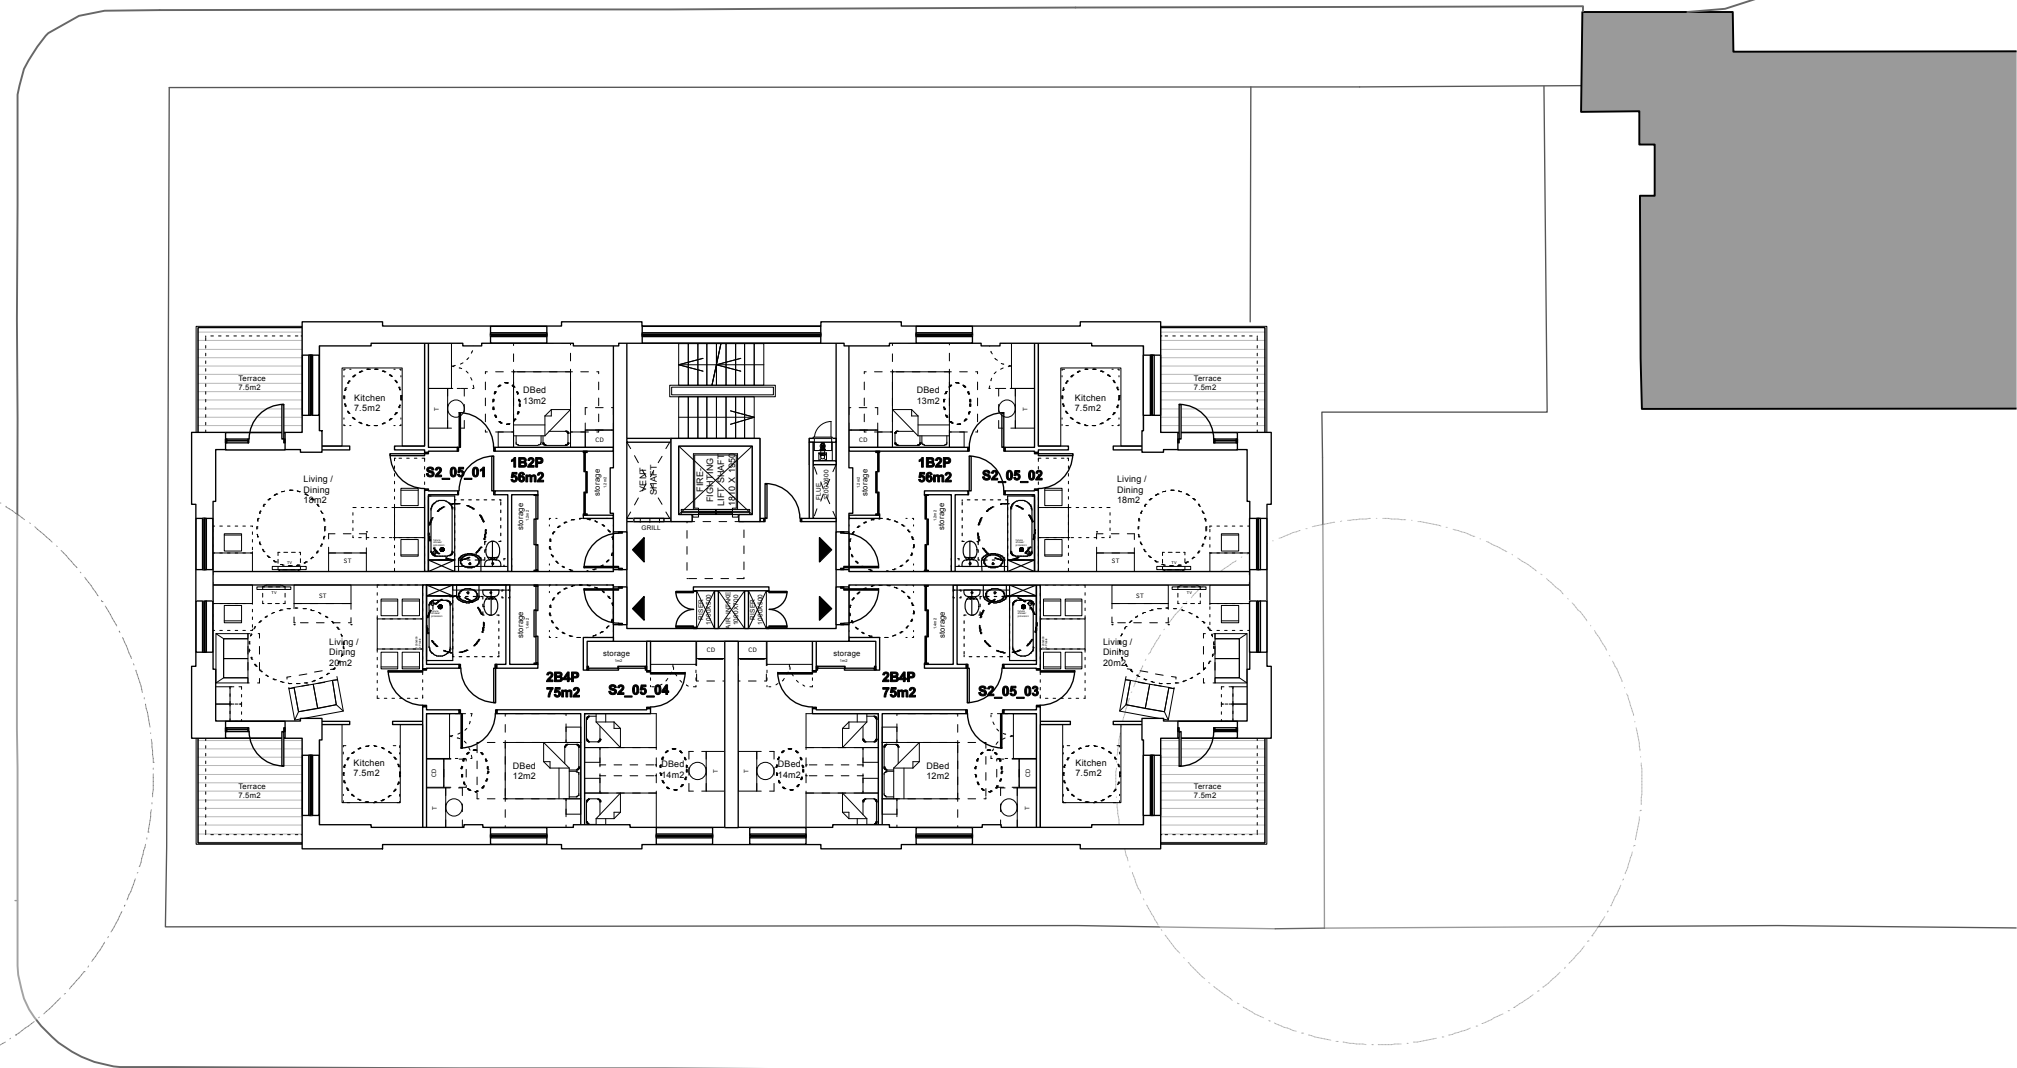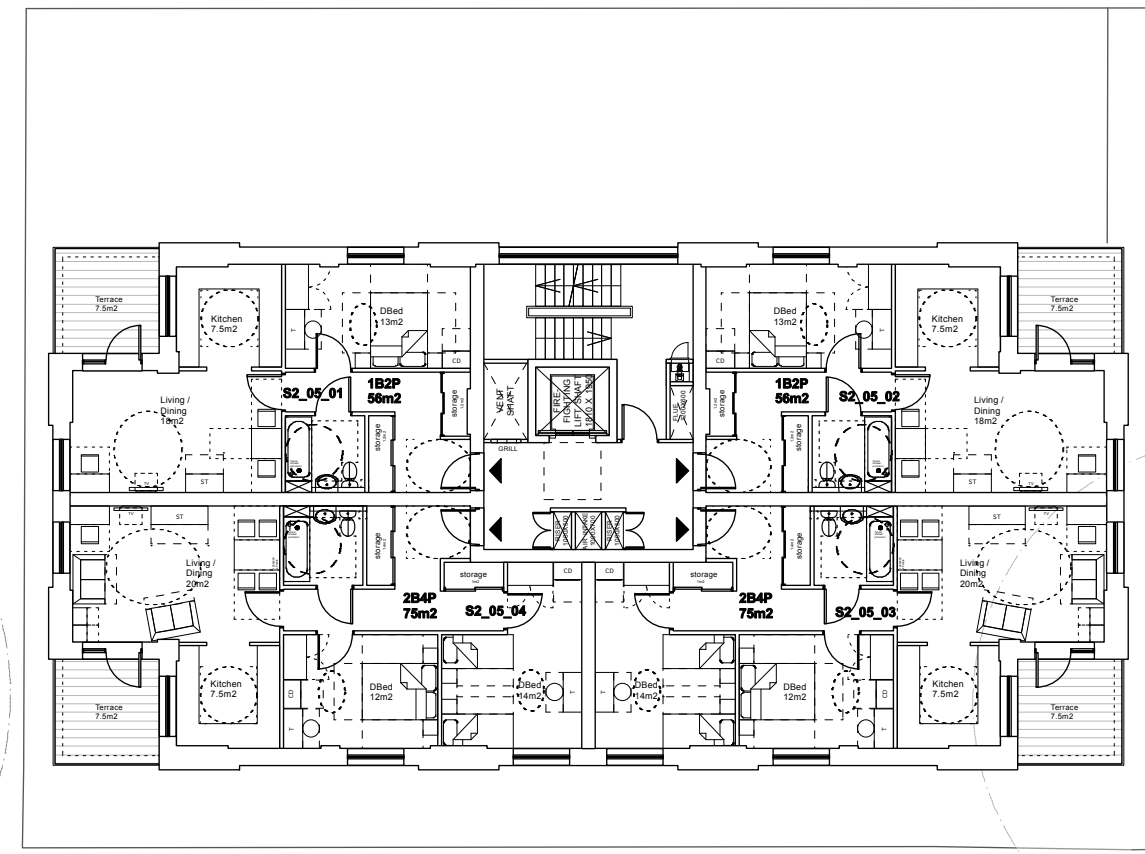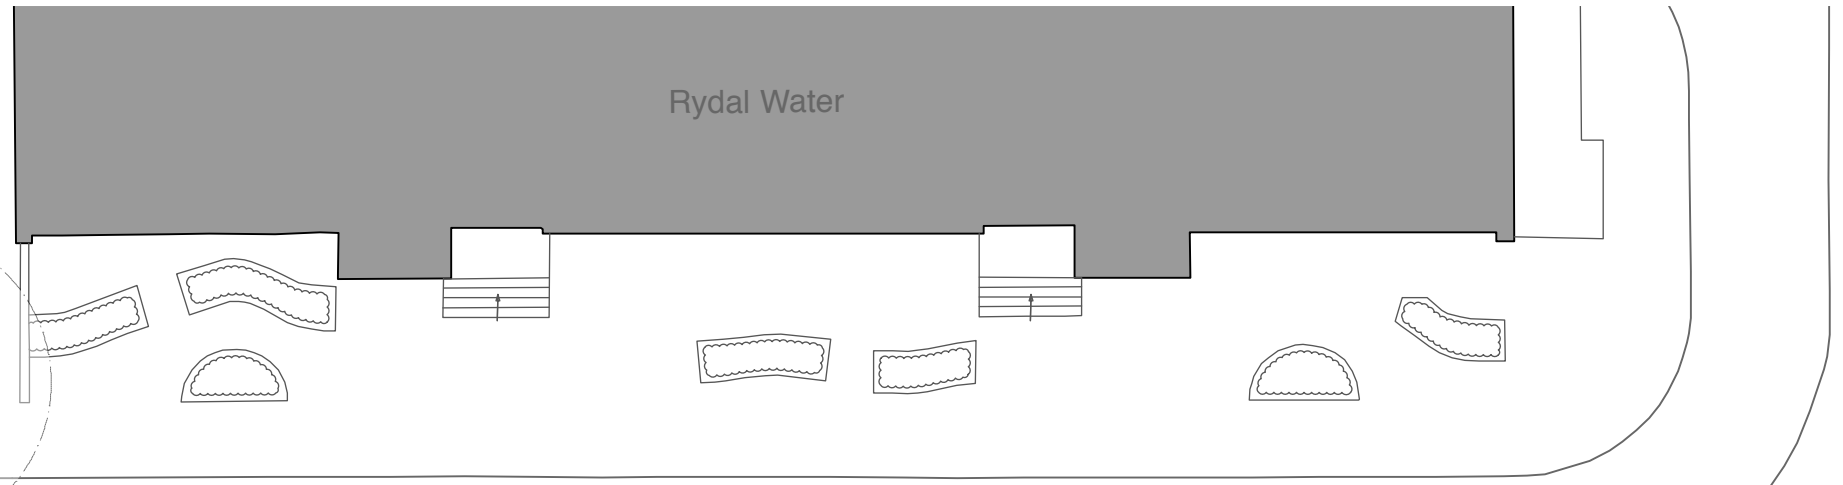

Hampstead Road


Notes:

1. do not scale from this drawing
2. survey indicative only
3. proposals are subject to utilities surveys
4. drawing to be read in conjunction with relevant consultant's information
5. drawing to be read in conjunction with relevant specifications

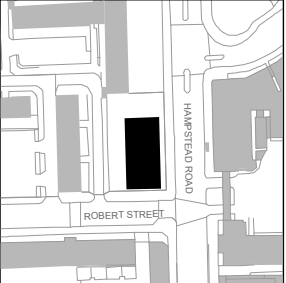

Revisions:

Freedom of Information Act Exempt

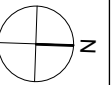

PLANNING

Matthew Lloyd Architects LLP

1 The Hangar
Perseverance Works
38 Kingsland Road
London E2 8DU
T 020 7613 1934

email: mail@matthewlloyd.co.uk
www.matthewlloyd.co.uk


©2015

Date:	Scale:	Drawn by:
MAY 15	1:100@A1; 1:200@A3	PP

Project:
Regent's Park Estate
LB CAMDEN

Drawing title:
PLOT 2: FORMER ONE STOP SHOP SITE
Proposed Sixth Floor Plan

Reference:	Dwg. No:	Rev.
RPE	4206	

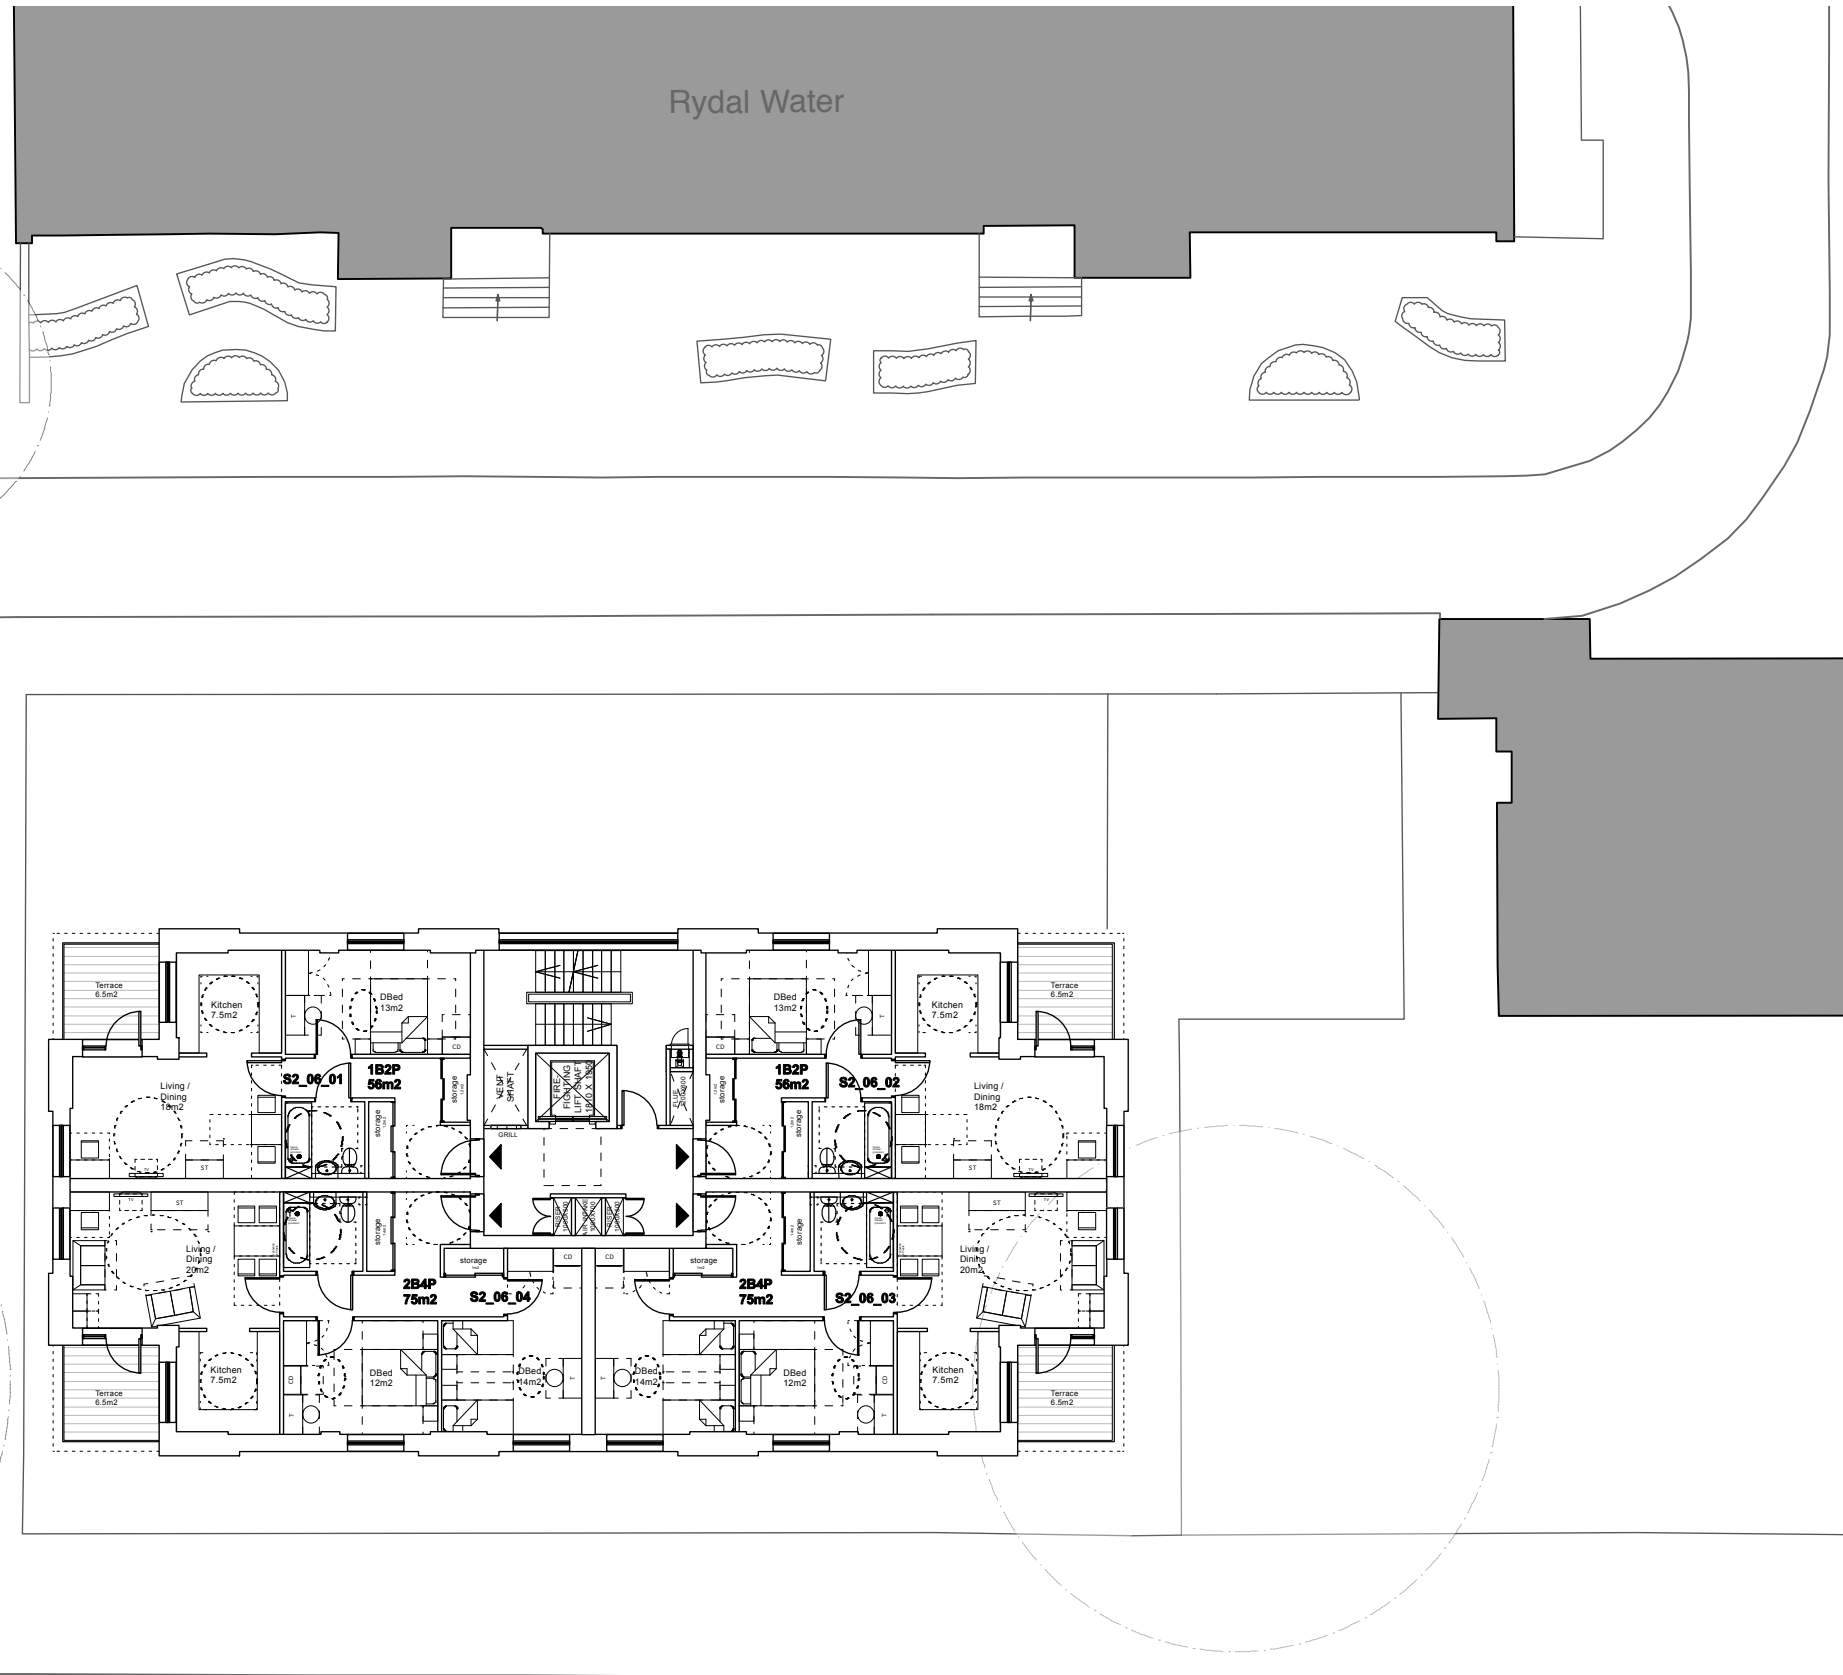


Hampstead Road

Robert Street

Rydal Water


Notes:

- 1. do not scale from this drawing
- 2. survey indicative only
- 3. proposals are subject to utilities surveys
- 4. drawing to be read in conjunction with relevant consultant's information
- 5. drawing to be read in conjunction with relevant specifications

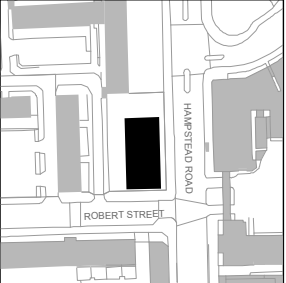

Revisions:

Freedom of Information Act Exempt

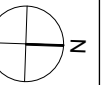

PLANNING

MatthewLloydArchitects LLP

1 The Hangar
 Perseverance Works
 38 Kingsland Road
 London E2 8DU
 T 020 7613 1934

email: mail@matthewlloyd.co.uk
 www.matthewlloyd.co.uk

©2015

Date:	Scale:	Drawn by:
MAY 15	1:100@A1; 1:200@A3	PP

Project:
 Regent's Park Estate
 LB CAMDEN

Drawing title:
 PLOT 2: FORMER ONE STOP SHOP SITE
 Proposed Roof Plan

Reference:	Dep. No:	Rev.
RPE	4207	

Rydal Water

Robert Street

Hampstead Road

INDICATIVE PV LAYOUT - subject to design by TGA

GREENHOUSE ROOF Etc

roof access

air int.

ADV

LIFT OVER RUN

ADV

flap int.