
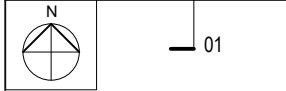



- Notes:
1. do not scale from this drawing
 2. survey indicative only
 3. proposals are subject to utilities surveys
 4. drawing to be read in conjunction with relevant consultant's information
 5. drawing to be read in conjunction with relevant specifications

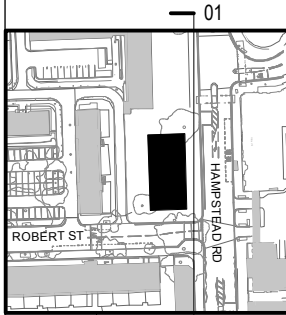

PLOT 2: FORMER ONE STOP SHOP

RYDAL WATER

WOODHALL

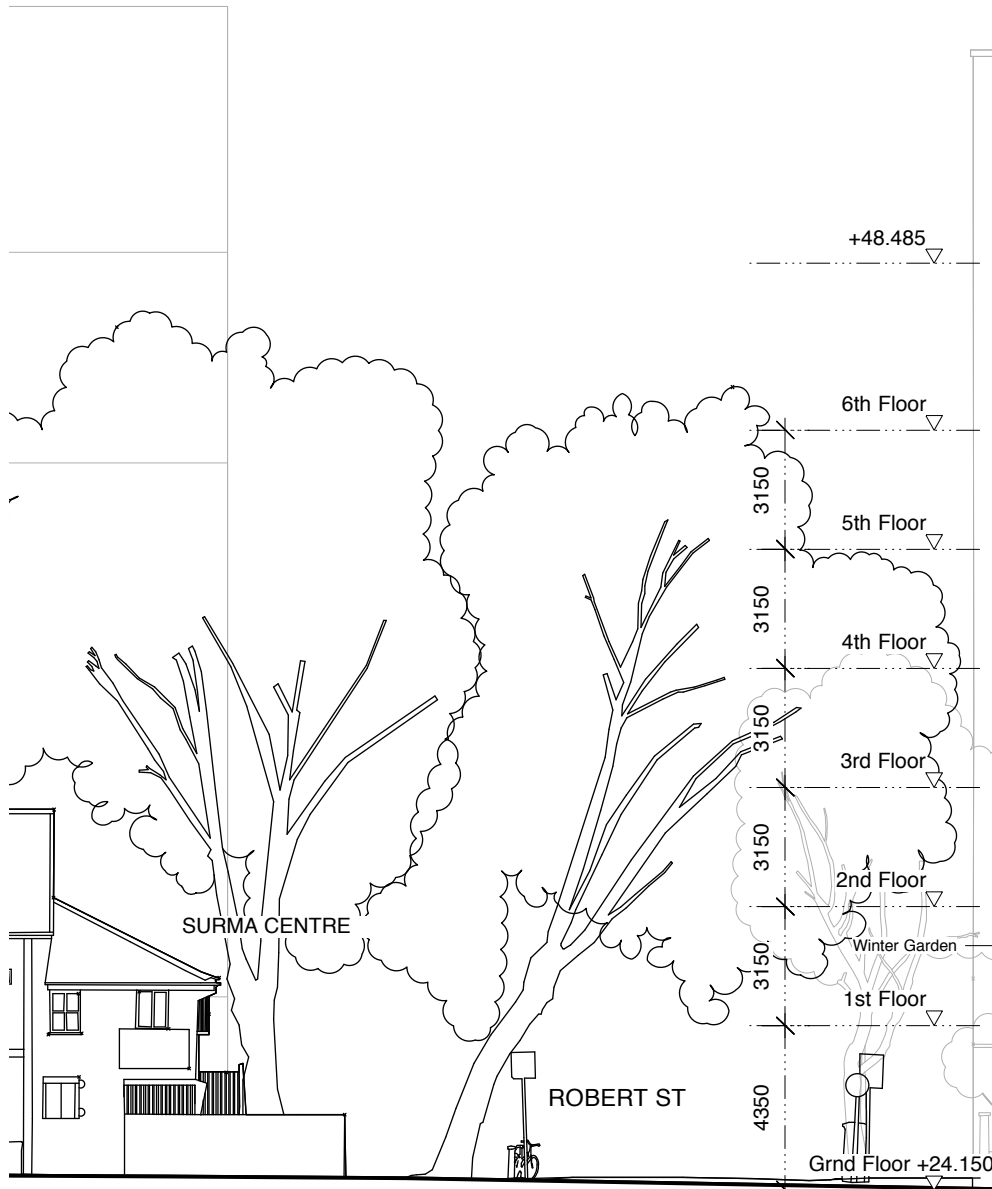

THE TARNS

- PPC Aluminium coping
- Brick parapet
- Composite timber & aluminium windows
- Balcony screen: Steel framing supporting PPC Aluminium sheet perforated with bridge holes pattern to achieve free area as specified in acoustic report
- Brick cills to window openings
- Embossed patterned PPC infill panel to side of window
- Brick panel recessed full brick
- Stock Brick
- Stacked soldier coursing brockwork to recessed panel
- Frameless openable glass to winter gardens
- Winter Garden
- Shop front windows: glazing within PPC steel frame signage within glazed upper panels

Revisions:
Freedom of Information Act Exempt

PLANNING

MatthewLloydArchitects LLP
 1 The Hangar
 Perseverance Works
 38 Kingsland Road
 London E2 8DD
 T 020 7613 1934
 email: mail@matthewlloyd.co.uk
 www.matthewlloyd.co.uk


Date: May 15 Scale: 1:200@A3 1:100@A1 Drawn by: PP

Project: Regents Park Estate
 Camden

Drawing title:
 Plot 2: Former One Stop Shop Site
 Hampstead Road Elevation - East

Reference:	Draw. No:	Rev.
RPE	4220	


01 Hampstead Rd Elevation - East
 1:200

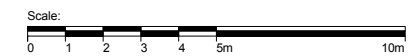

PLOT 2: FORMER ONE STOP SHOP

ROBERT STREET

- Notes:
1. do not scale from this drawing
 2. survey indicative only
 3. proposals are subject to utilities surveys
 4. drawing to be read in conjunction with relevant consultant's information
 5. drawing to be read in conjunction with relevant specifications

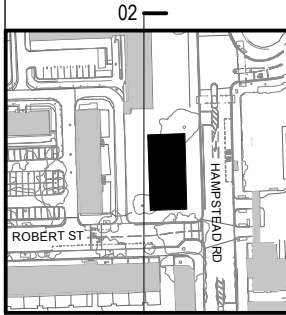


WATERHEAD

+48.485

110 - 112 HAMPSTEAD ROAD

WOODHALL

ROBERT STREET

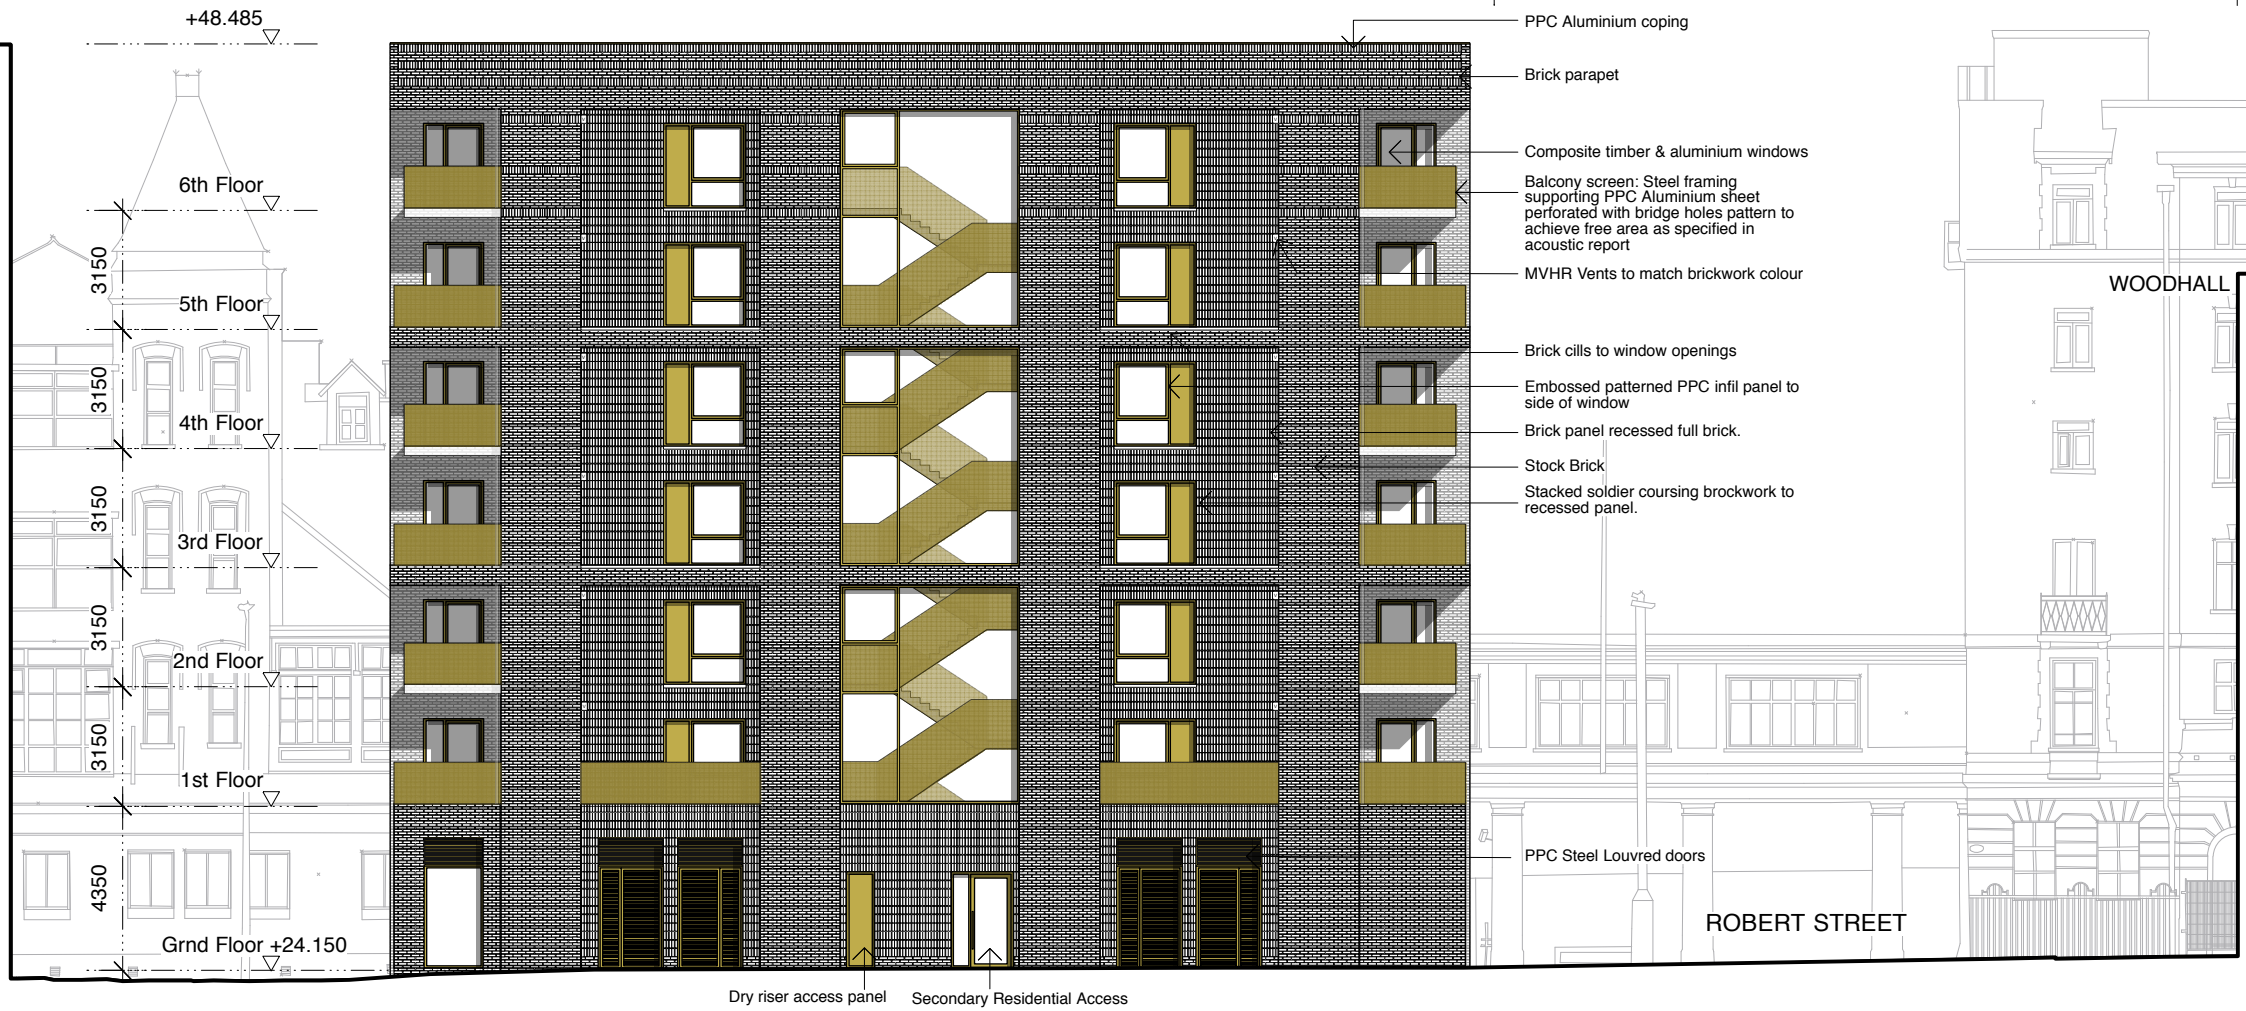

02 Garden Elevation - West
1:200

Revisions:
Freedom of Information Act Exempt

PLANNING

MatthewLloydArchitects LLP

1 The Hangar
Perseverance Works
38 Kingsland Road
London E2 8DD
T 020 7613 1934


email: mail@matthewlloyd.co.uk
www.matthewlloyd.co.uk

Date: May 15 Scale: 1:200@A3 1:100@A1 Drawn by: PP


Project:
Regents Park Estate
Camden

Drawing title:
Plot 2: Former One Stop Shop Site
Proposed Garden Elevation - West

Reference:	Draw. No:	Rev.
RPE	4221	

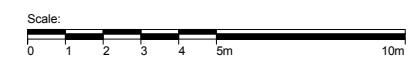

- Notes:
1. do not scale from this drawing
 2. survey indicative only
 3. proposals are subject to utilities surveys
 4. drawing to be read in conjunction with relevant consultant's information
 5. drawing to be read in conjunction with relevant specifications

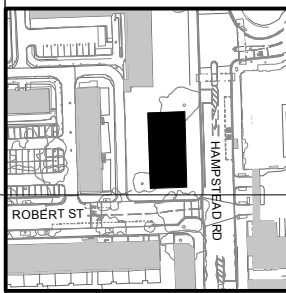

PLOT 2: FORMER ONE STOP SHOP



Revisions:
Freedom of Information Act Exempt

PLANNING

MatthewLloydArchitects LLP
 1 The Hangar
 Perseverance Works
 38 Kingsland Road
 London E2 8DD
 T 020 7613 1934
 email: mail@matthewlloyd.co.uk
 www.matthewlloyd.co.uk

Date: May 15 Scale: 1:200@A3 1:100@A1 Drawn by: PP

Project: Regents Park Estate
Camden

Drawing title:
Plot 2: Former One Stop Shop Site
Proposed Robert Street Elevation - South

Reference: RPE Draw. No: 4222 Rev.


03 Robert St Elevation - South
1:200



PLOT 2: FORMER ONE STOP SHOP



- Notes:
1. do not scale from this drawing
 2. survey indicative only
 3. proposals are subject to utilities surveys
 4. drawing to be read in conjunction with relevant consultant's information
 5. drawing to be read in conjunction with relevant specifications

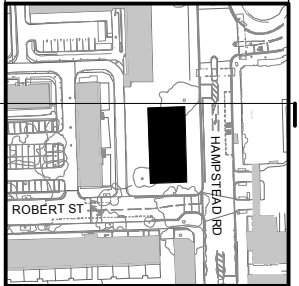

Revisions:
Freedom of Information Act Exempt

PLANNING

MatthewLloydArchitects LLP

1 The Hangar
Perseverance Works
38 Kingsland Road
London E2 8DD
T 020 7613 1934


email: mail@matthewlloyd.co.uk
www.matthewlloyd.co.uk

Date: May 15 Scale: 1:200@A3 1:100@A1 Drawn by: PM


Project:
Regents Park Estate
Camden

Drawing title:
Plot 2: Former One Stop Shop Site
Proposed Hampstead Road Elevations


Reference: RPE Draw. No: 4223 Rev.

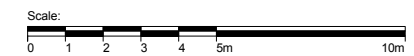


01 Front Elevation - North
1:200

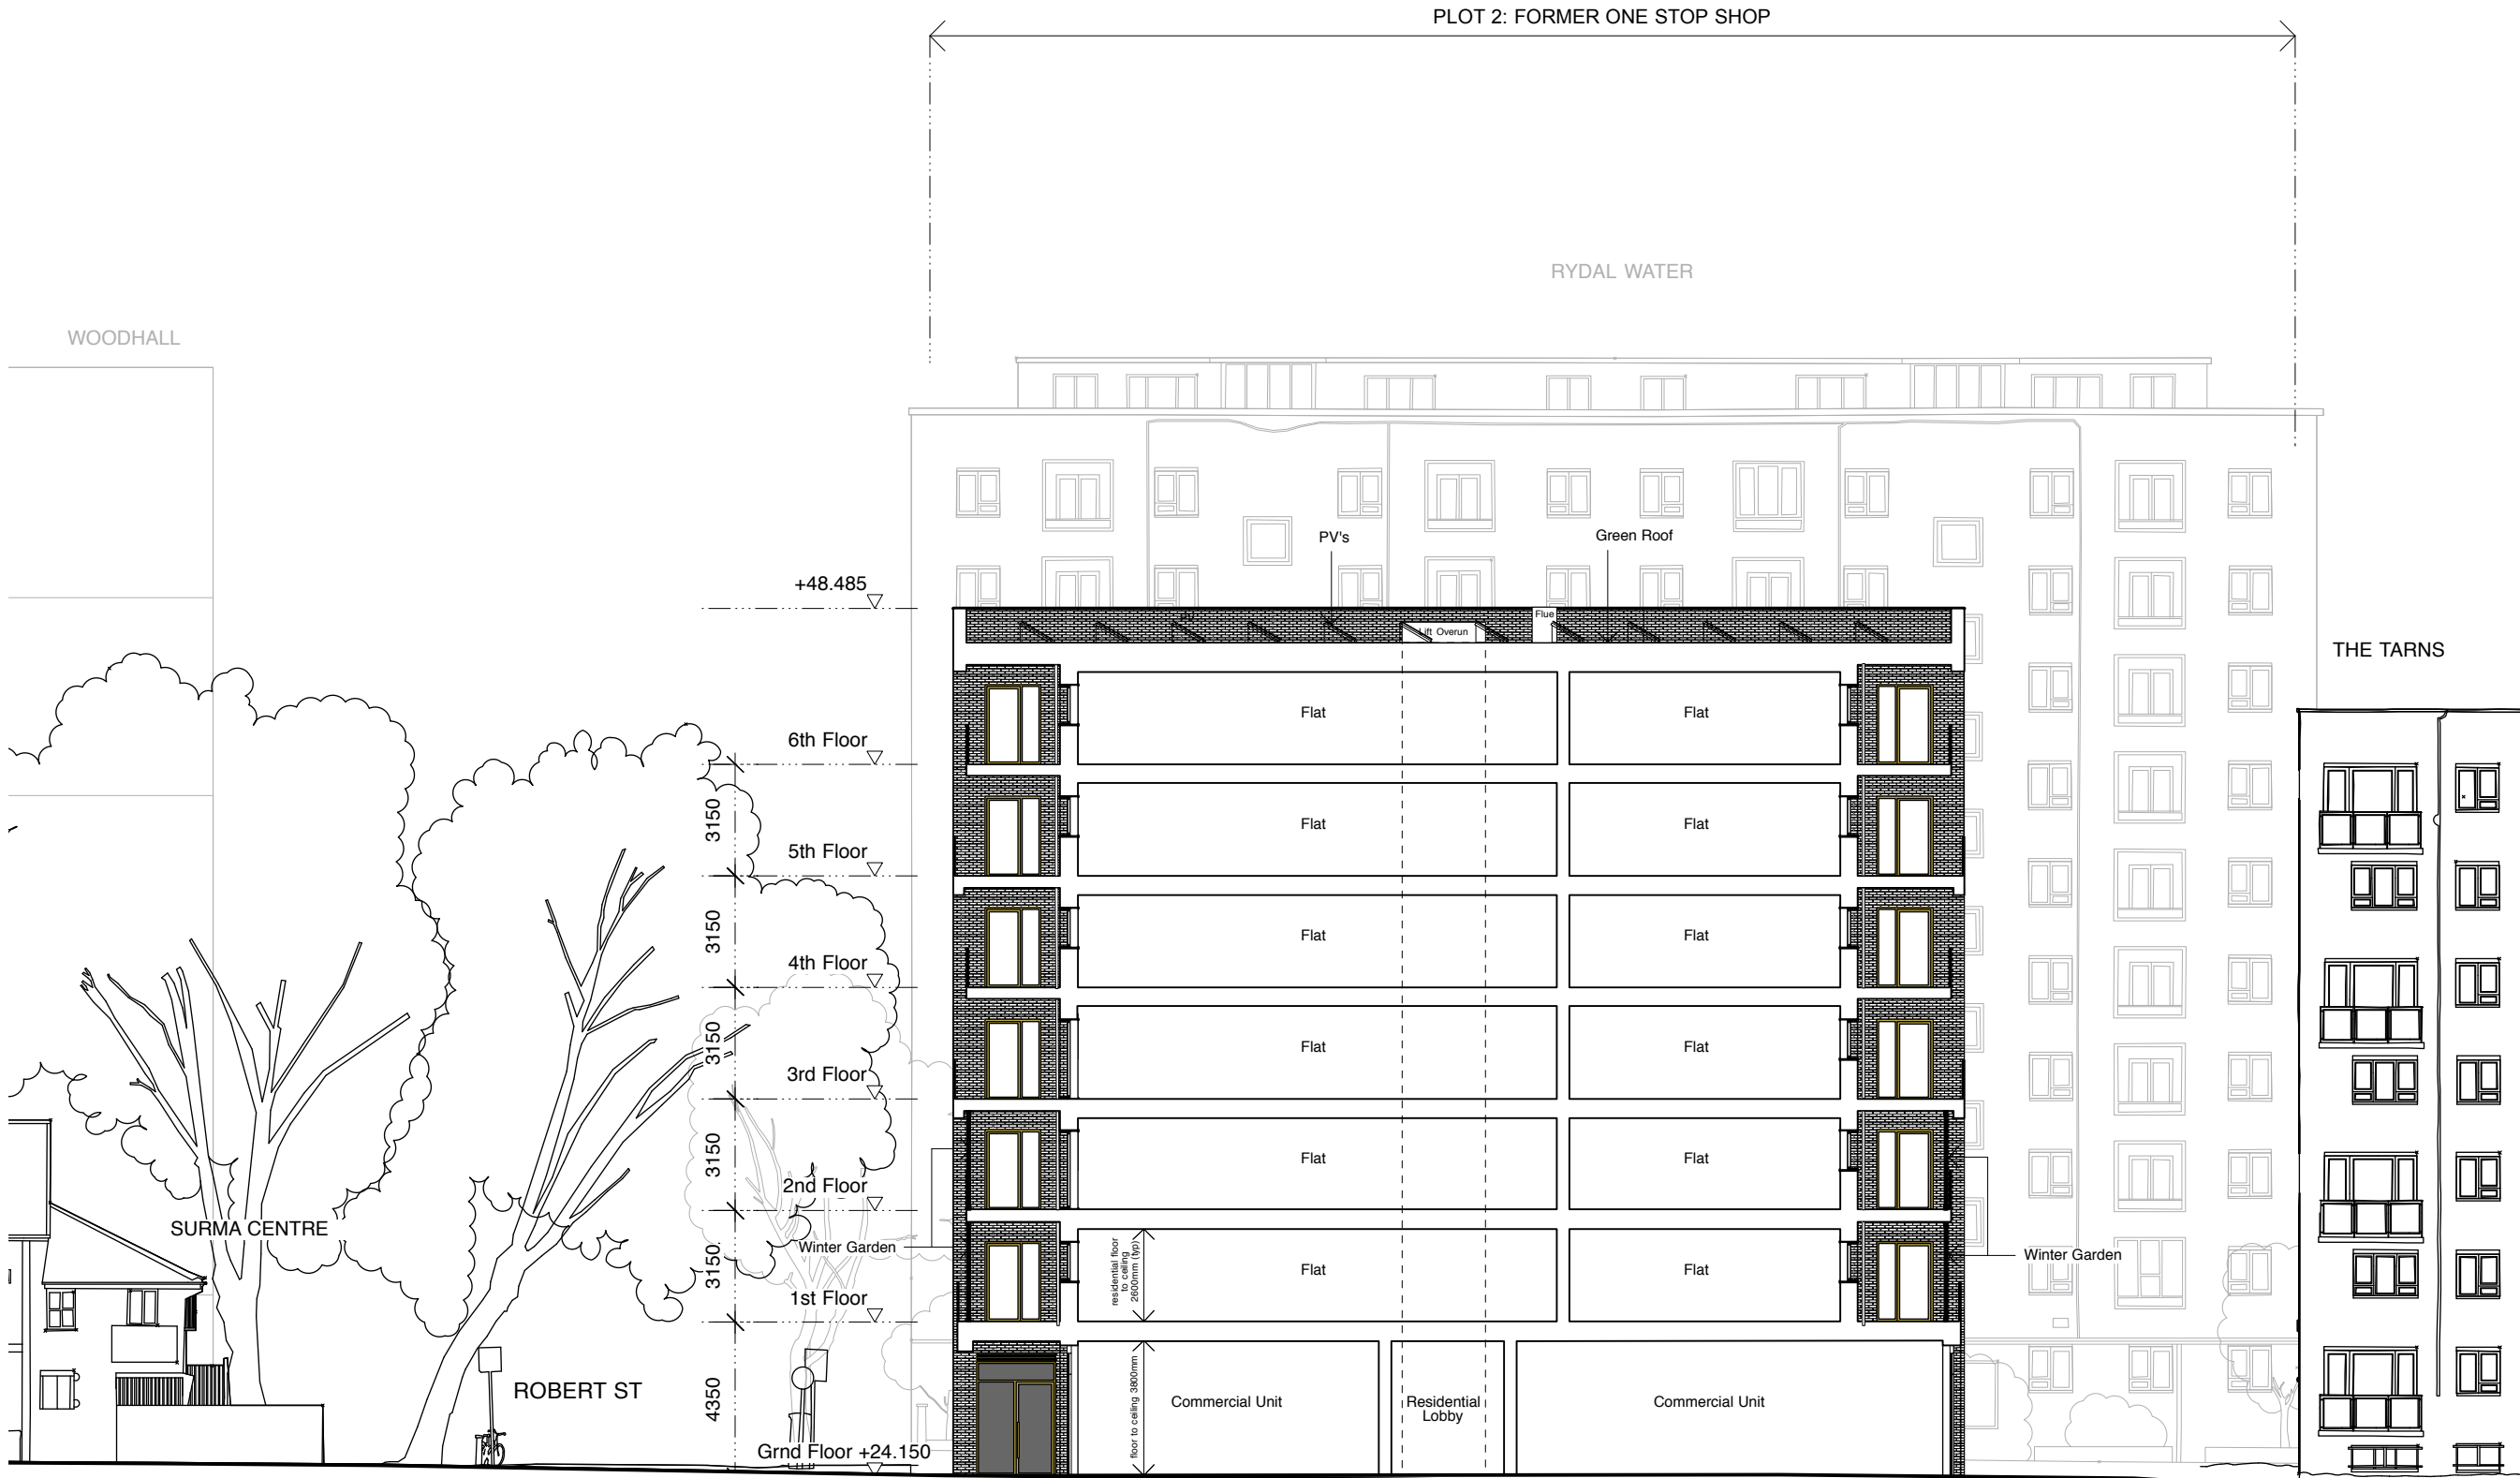

- Notes:
1. do not scale from this drawing
 2. survey indicative only
 3. proposals are subject to utilities surveys
 4. drawing to be read in conjunction with relevant consultant's information
 5. drawing to be read in conjunction with relevant specifications

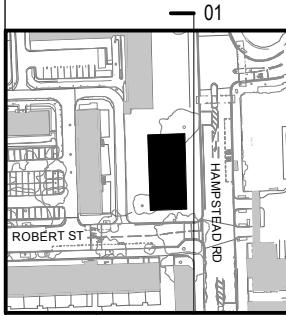

01 Section - East
1:200

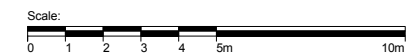

Revisions:
Freedom of Information Act Exempt

PLANNING

MatthewLloydArchitects LLP
 1 The Hangar
 Perseverance Works
 38 Kingsland Road
 London E2 8DD
 T 020 7613 1934
 email: mail@matthewlloyd.co.uk
 www.matthewlloyd.co.uk

Date:	Scale:	Drawn by:
May 15	1:200@A3 1:100@A1	PM

Project:
Regents Park Estate
Camden


Drawing title:
Plot 2: Former One Stop Shop Site
Proposed Hampstead Road Section

Reference:	Draw. No:	Rev.
RPE	4250	

PLOT 2: FORMER ONE STOP SHOP



- Notes:
1. do not scale from this drawing
 2. survey indicative only
 3. proposals are subject to utilities surveys
 4. drawing to be read in conjunction with relevant consultant's information
 5. drawing to be read in conjunction with relevant specifications

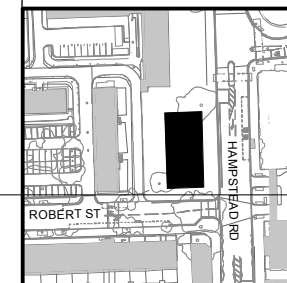

Revisions:
Freedom of Information Act Exempt

PLANNING

MatthewLloydArchitects LLP
 1 The Hangar
 Perseverance Works
 38 Kingsland Road
 London E2 8DD
 T 020 7613 1934
 email: mail@matthewlloyd.co.uk
 www.matthewlloyd.co.uk

Date: May 15 Scale: 1:200@A3 1:100@A1 Drawn by: PM

Project: Regents Park Estate
 Camden

Drawing title:
 Plot 2: Former One Stop Shop Site
 Proposed Hampstead Road Section

Reference: RPE	Drawg. No: 4251	Rev:
----------------	-----------------	------

01 Section - South
 1:200




PLOT 2: FORMER ONE STOP SHOP

ROBERT STREET

110 - 112 HAMPSTEAD ROAD


WATERHEAD

+48.485

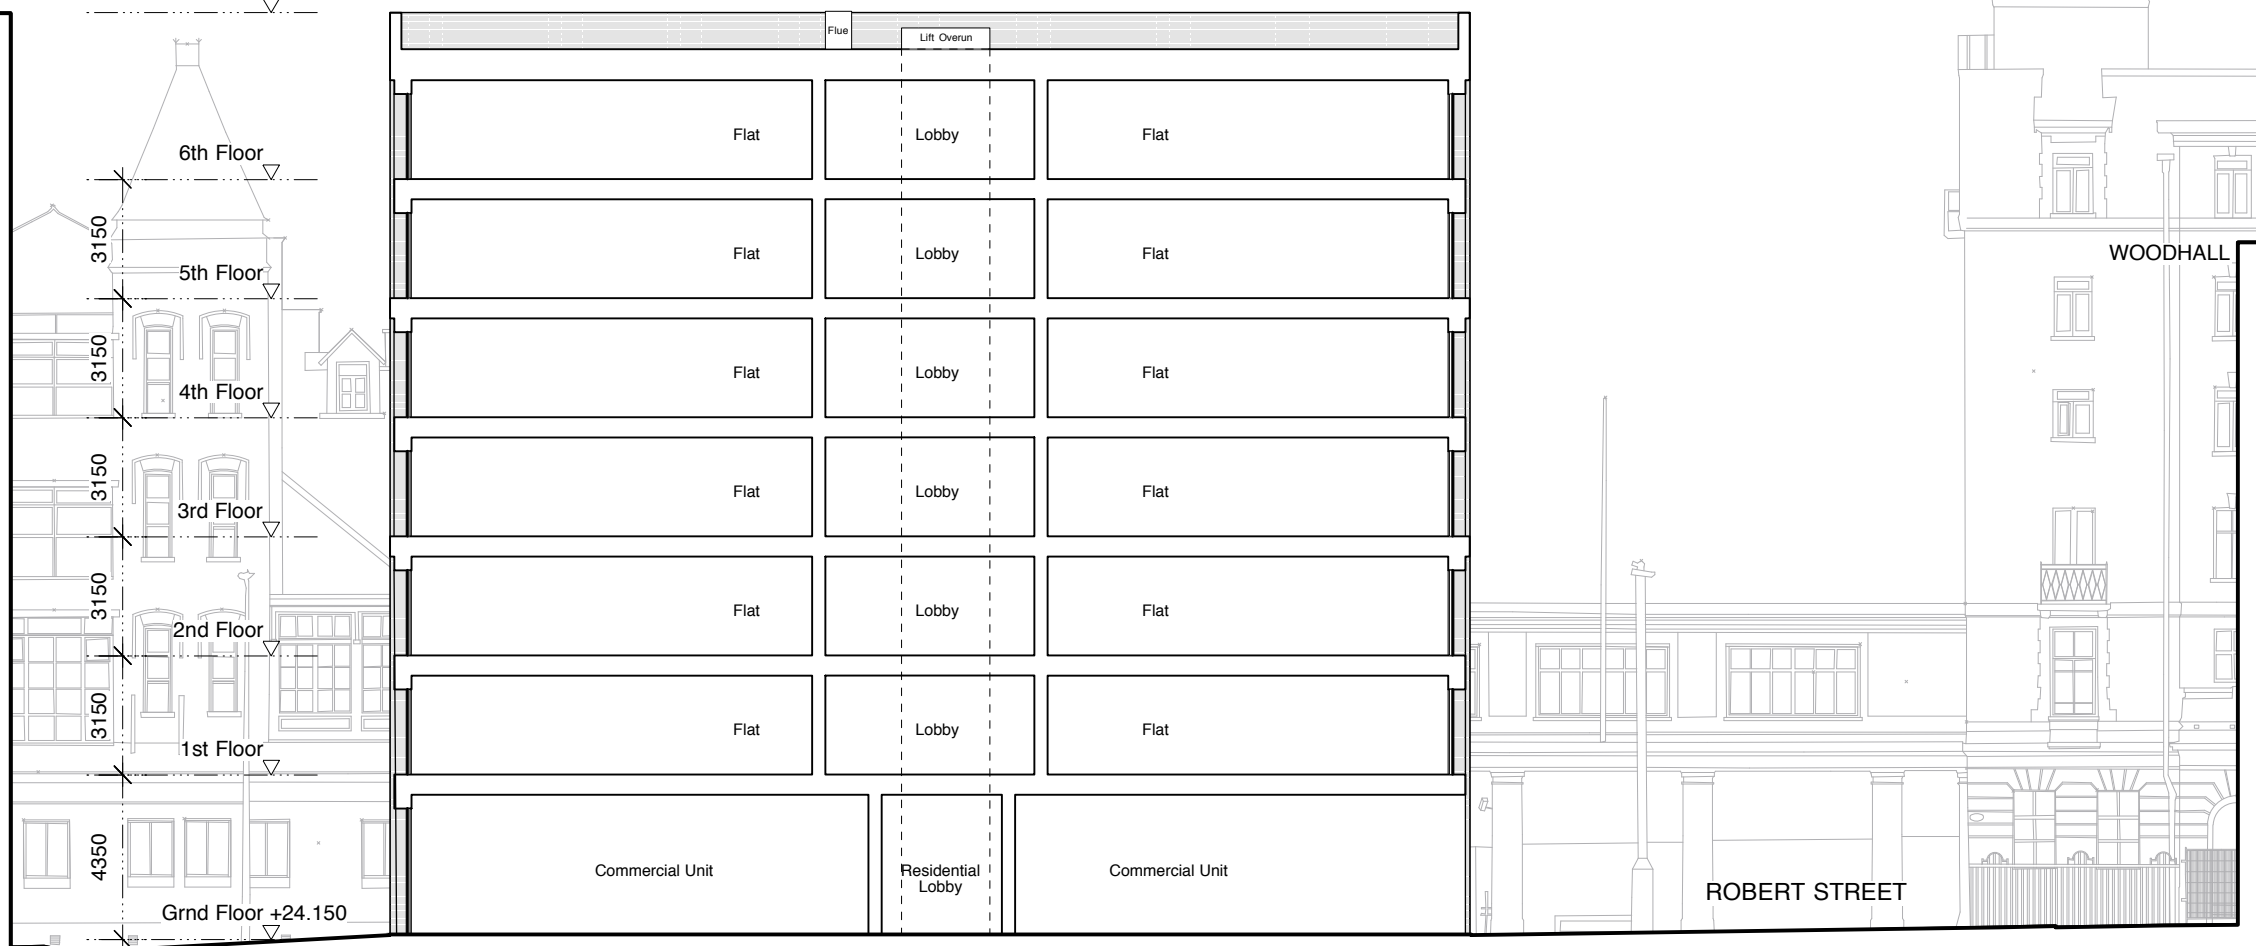

Notes:

- 1. do not scale from this drawing
- 2. survey indicative only
- 3. proposals are subject to utilities surveys
- 4. drawing to be read in conjunction with relevant consultant's information
- 5. drawing to be read in conjunction with relevant specifications

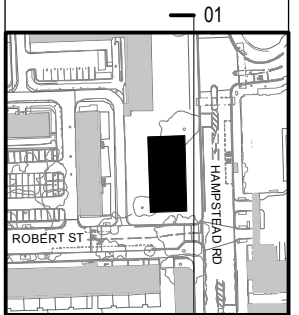

Revisions:
Freedom of Information Act Exempt

PLANNING

MatthewLloydArchitects LLP

1 The Hangar
 Perseverance Works
 38 Kingsland Road
 London E2 8DD
 T 020 7613 1934

email: mail@matthewlloyd.co.uk
 www.matthewlloyd.co.uk

Date: May 15 Scale: 1:200@A3 1:100@A1 Drawn by: PM

Project:
 Regents Park Estate
 Camden

Drawing title:
 Plot 2: Former One Stop Shop Site
 Proposed Hampstead Road Section

Reference:	Dwg. No:	Rev.
RPE	4252	

01 Section - West
1:200

