





NOTES

- This drawing is not to be scaled. Use figured dimensions only. Detailed site survey to be carried out to establish tolerances. Figured dimensions are in mm. All dimensions shall be verified on site before proceeding with the work. The architect shall be notified of any discrepancies.
- This drawing has been produced for sole use on this project and is not intended for use by any other person or for any other purpose.

WINDOW TYPE KEY (01) Mulitpane in zinc 02) Fixed in zinc 03) Heritage in brick 04) Sliders in zinc (05) Inward opener in North wall 06) Fixed in North wall 07) Slider through brick 08) Multipane through brick 09 Fixed in brick 10) Entrance door in brick 11) Fixed corner window (12) Multipane rear facade 13) Fixed rear facade 14) Fixed protruding brick 15) Entrance door - North wall

16 Main entrance door

PC01 01.06.15 ISSUED FOR PLANNING rev date description

fiftyfour
Studio 54 Architecture
54 RWngton Street London EC2 A3QN
T: 020 7729 7818 E: Info@studio54architecture.co.uk

Job title 140 - 152 Arlington Road, Camden

drawing title West Elevation with Window Types

job no

drawn by MB

date 01.06.15

scale 1:100@A3 drawing no 1223-250-PC01 revision PC01

© 2011 Studio 54 Architecture. all rights reserved







NOTES

- This drawing is not to be scaled. Use figured dimensions only. Detailed site survey to be carried out to establish tolerances. Figured dimensions are in mm. All dimensions shall be verified on site before proceeding with the work. The architect shall be notified of any discrepancies.
- This drawing has been produced for sole use on this project and is not intended for use by any other person or for any other purpose.

WINDOW TYPE KEY (01) Mulitpane in zinc 02) Fixed in zinc (03) Heritage in brick 04) Sliders in zinc (05) Inward opener in North wall 06) Fixed in North wall (07) Slider through brick 08) Multipane through brick 09 Fixed in brick 10) Entrance door in brick 11) Fixed corner window Multipane rear facade 13) Fixed rear facade 14) Fixed protruding brick

15) Entrance door - North wall

16) Main entrance door

PC0101.06.15 ISSUED FOR PLANNING rev date description

fiftyfour
Studio 54 Architecture
54 RWngton Street London EC2 A3QN
T: 020 7729 7818 E: Info@studio54architecture.co.uk

job title 140 - 152 Arlington Road, Camden

drawing title South Elevation with Window Types

drawn by MB

job no

date 01.06.15 scale 1:100@A3

drawing no 1223-251-PC01 revision PC01

© 2011 Studio 54 Architecture. all rights reserved

This drawing is not to be scaled. Use figured dimensions only. Detailed site survey to be carried out to establish tolerances. Figured dimensions are in mm. All dimensions shall be verified on site before proceeding with the work. The architect shall be notified of any discrepancies. This drawing has been produced for sole use on this project and is not intended for use by any other person or for any other purpose. WINDOW TYPE KEY (01) Mulitpane in zinc 02) Fixed in zinc 03) Heritage in brick 04) Sliders in zinc (05) Inward opener in North wall 06) Fixed in North wall (07) Slider through brick 08) Multipane through brick 09 Fixed in brick 10) Entrance door in brick (11) Fixed corner window (12) Multipane rear facade 13) Fixed rear facade Fixed protruding brick 15) Entrance door - North wall 16 Main entrance door PC0101.06.15 ISSUED FOR PLANNING

NOTES

rev date description

fiftyfour
Studio 54 Architecture
54 RWington Street London EC2 A3QN
T: 020 7729 7818 E: Info@studio54architecture.co.uk

Job title 140 - 152 Arlington Road, Camden


drawing title East Elevation with Window Types

drawn by MB

job no

date 01.06.15 scale 1:100@A3

drawing no 1223-252-PC01 revision PC01 © 2011 Studio 54 Architecture. all rights reserved

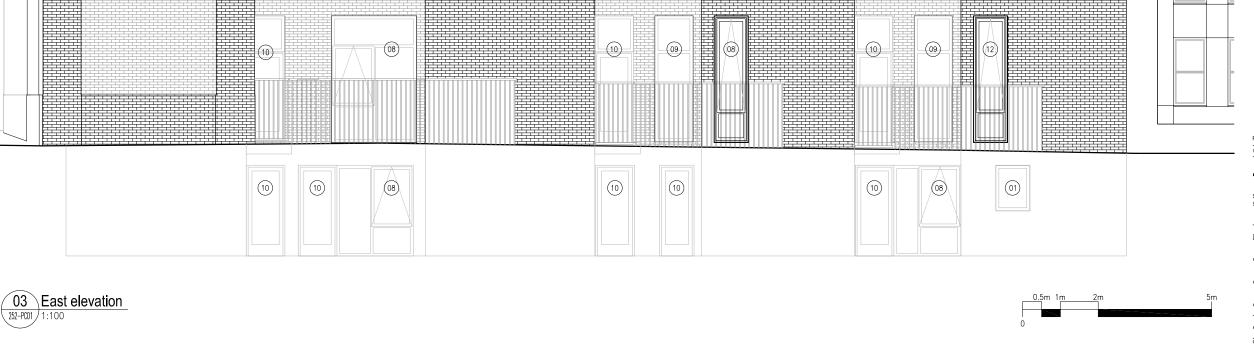

04)

(11)

01)

08)

08)

(08)

07

07

07

01)

08)

07

08)

(13)

04)

(11)

14

(12)

01

08

07

08)

07)

14

(13)