









2. 'Mind-your-own-business' planted between pebbles












4. Tree in round planter: juneberry


5. Tree in in-situ concrete planter: rowan

6. Reused granite kerbs


1. Climbing plants: yellow roses and clematis to Clarence gardens wall with yellow flowers to pick up colour of spandrel panels of existing architecture

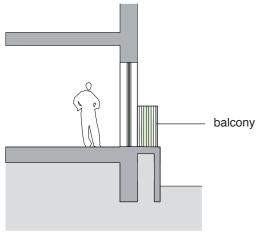


Cross section AA through the balcony on east facade scale 1:100

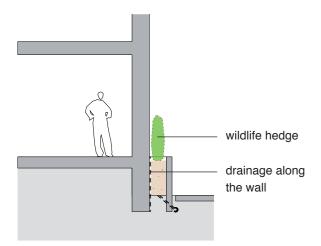

Cross section BB through the planters in front of brick walls on east facade scale 1:100

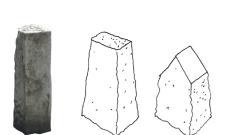

7. Family of stones: chasse-roue and sculpture (reused local granite bollards)

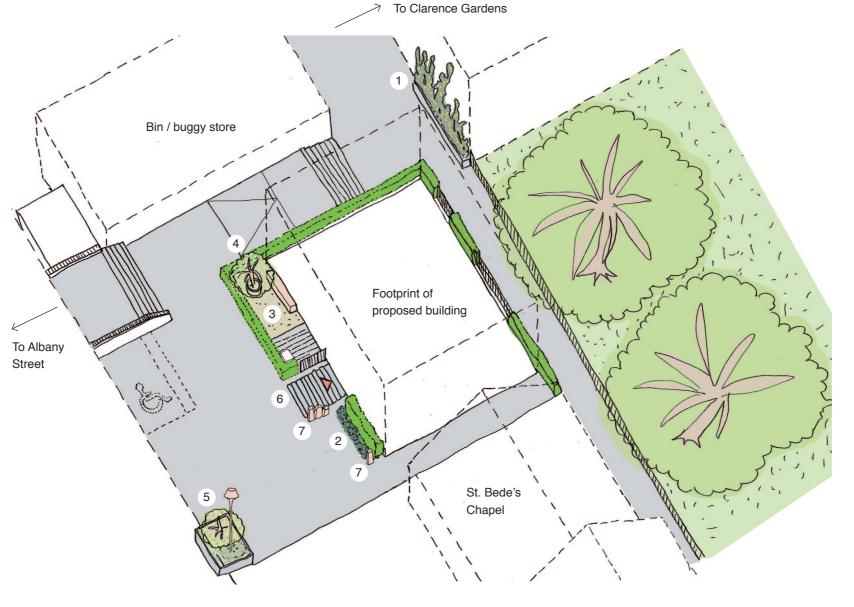

3D view of proposed landscape and public realm

East Architecture landscape urban design

Unit 8 49-59 Old Street London EC1V 9HX T 020 7490 3190 E mail@east.uk.com

www.east.uk.com

## PROJECT Regent's Park Estate

CLIENT LB CAMDEN

RAWING STATUS	DATE
Planning	May 201

SCALE SIZE REV varies АЗ

DRAWING TITLE DRAWING NR 114 RPE S9 101

3D views & detail proposals Plot 9 / St. Bedes Mews





New special



New tree



Underplanting



Wildlife flowering/fruiting hedgerow



Evergreen hedges



Climbers



Breedon gravel



Pebbles with



High quality setts



Reused granite kerbs



300mm wide Chasse-roue



(reused bollard) Highway boundaries




Tx Refer to arboricultural tree survey schedules for detail on existing

East Architecture landscape urban design

Unit 8 49-59 Old Street London EC1V 9HX T 020 7490 3190 E mail@east.uk.com

www.east.uk.com

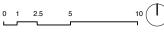

PROJECT Regent's Park Estate


CLIENT LB Camden

DRAWING STATUS DATE Planning May 2015

SCALE SIZE REV 1:200 A2

DRAWING TITLE DRAWING NR Proposed site plan Site 09 / St. Bedes Mews 114 RPE S09 100

Water butt

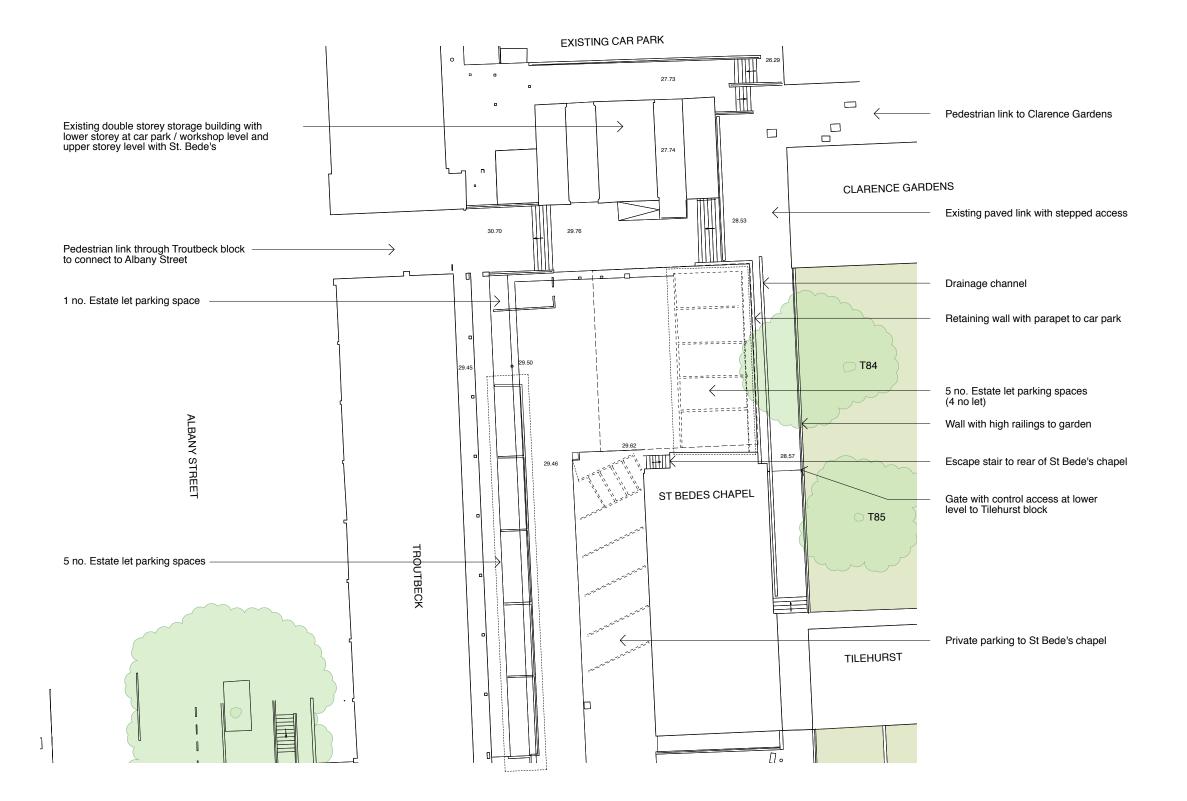


Tx Refer to arboricultural tree survey schedules for detail on existing trees

East Architecture landscape urban design

Unit 8 49-59 Old Street London EC1V 9HX T 020 7490 3190 E mail@east.uk.com

www.east.uk.com

 

PROJECT

## Regent's Park Estate

CLIENT LB Camden

DRAWING STATUS DATE
Planning May 2015

SCALE SIZE REV varies A2 -

DRAWING TITLE DRAWING NR
Existing site plan
Site 09 / St. Bedes
Mews DRAWING NR
114 RPE S09 001