




1. Perennials: Persian onion

Verbena


Coneflower

2. High hedge

3. Climbing plant: 'chocolate vine'

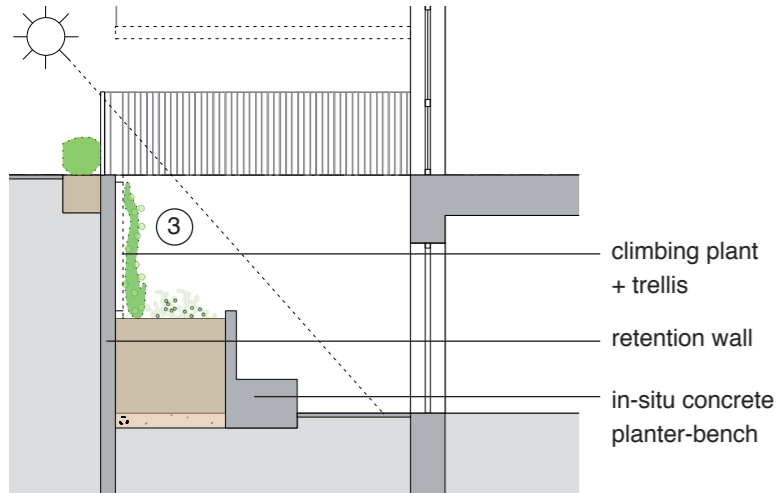

Cross section AA on ground-floor west-side private garden
scale 1:100

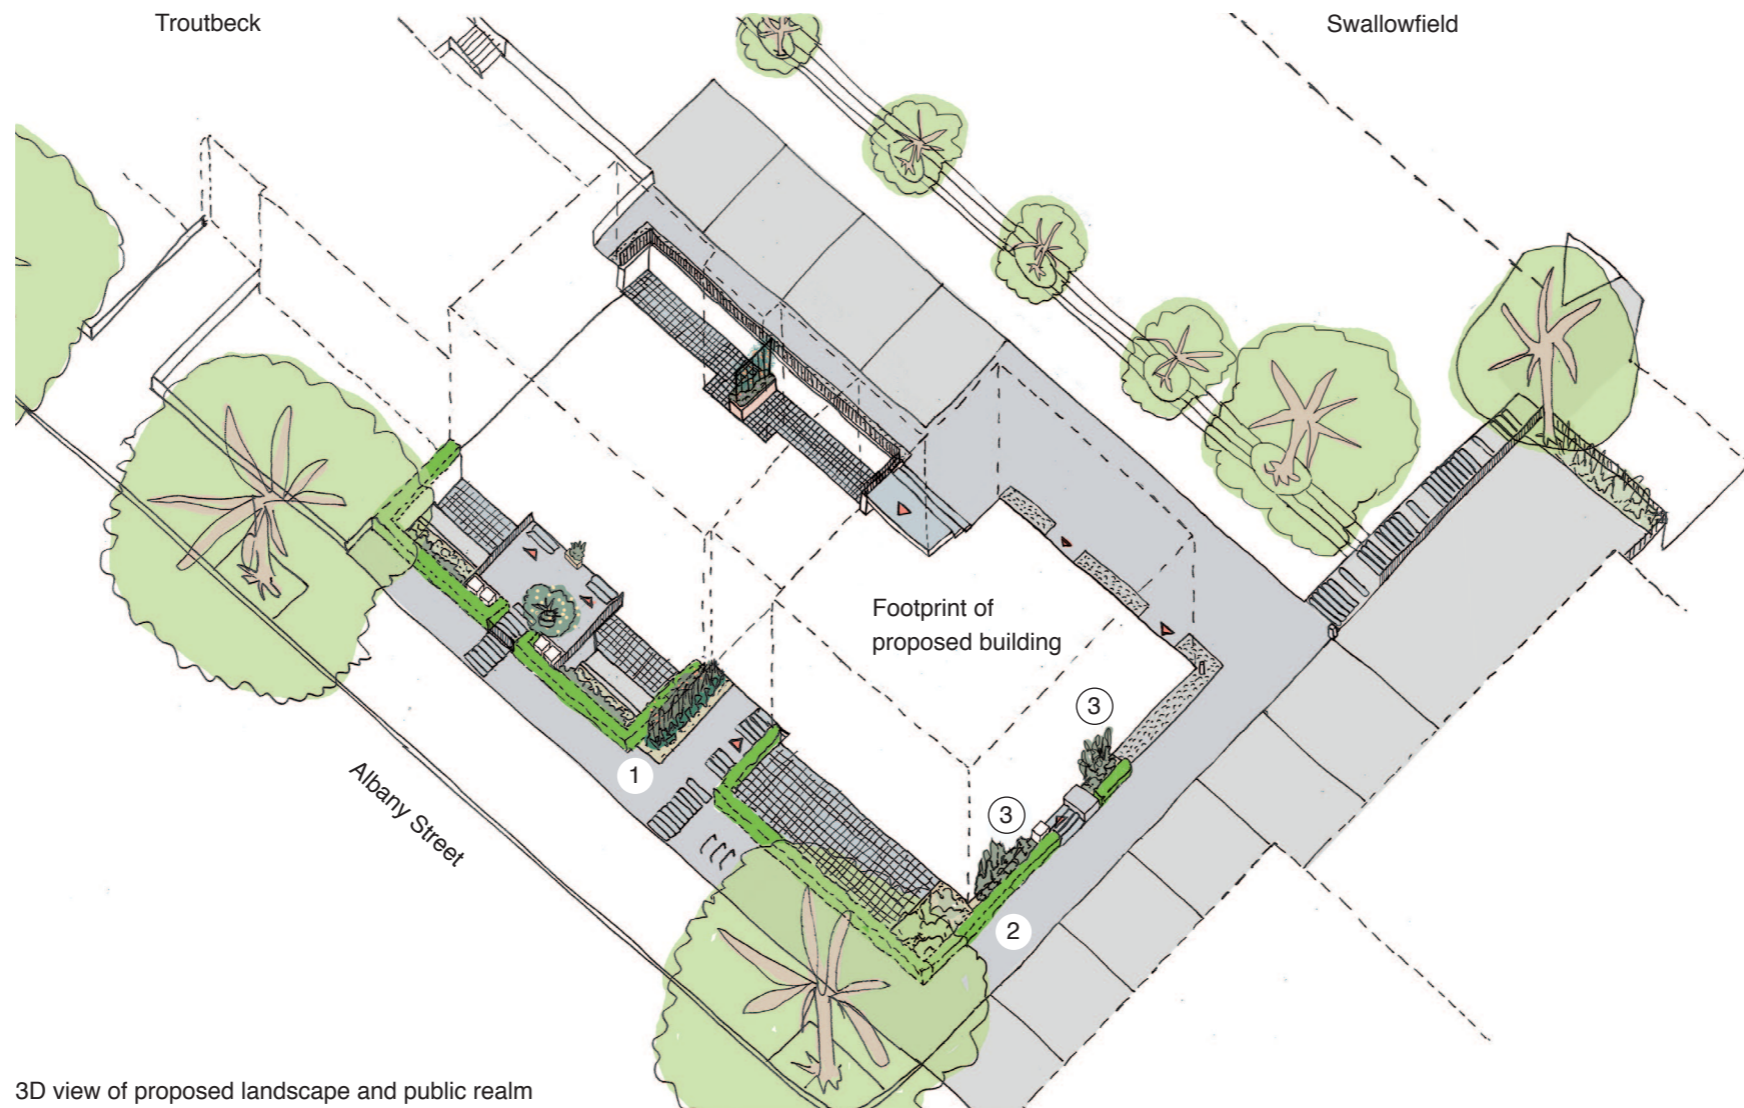

3D view of proposed landscape and public realm

East
Architecture landscape
urban design

Unit 8
49-59 Old Street
London EC1V 9HX
T 020 7490 3190
E mail@east.uk.com

www.east.uk.com

PROJECT
Regent's Park Estate

CLIENT
LB CAMDEN

DRAWING STATUS
Planning

DATE
May 2015

SCALE
varies



SIZE
A3

REV
-

DRAWING TITLE

DRAWING NR
114 RPE S6 101

3D views
& detail proposals
Plot 6 / Cape of Good
Hope

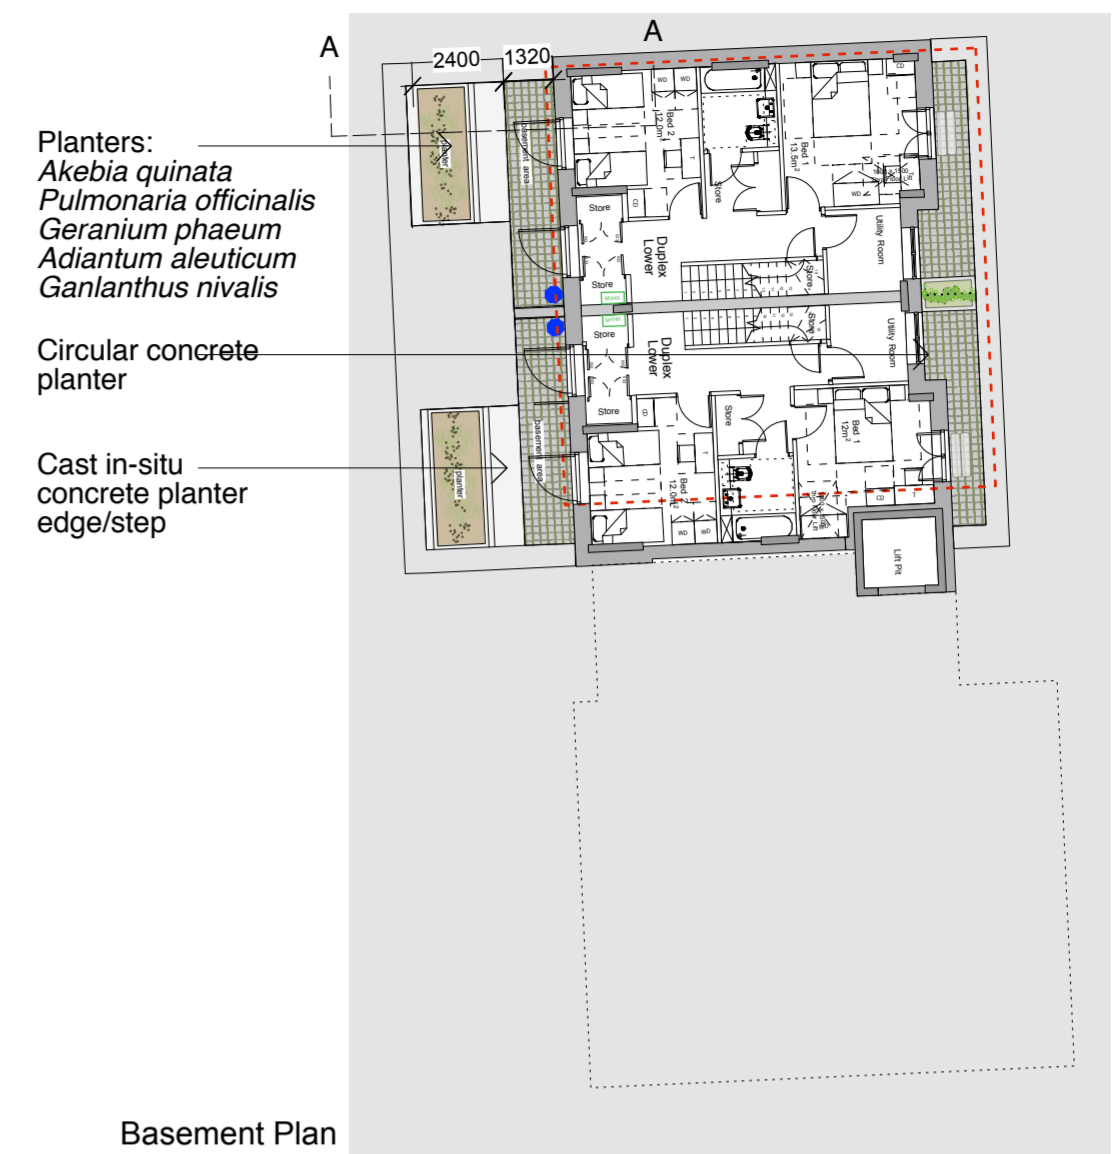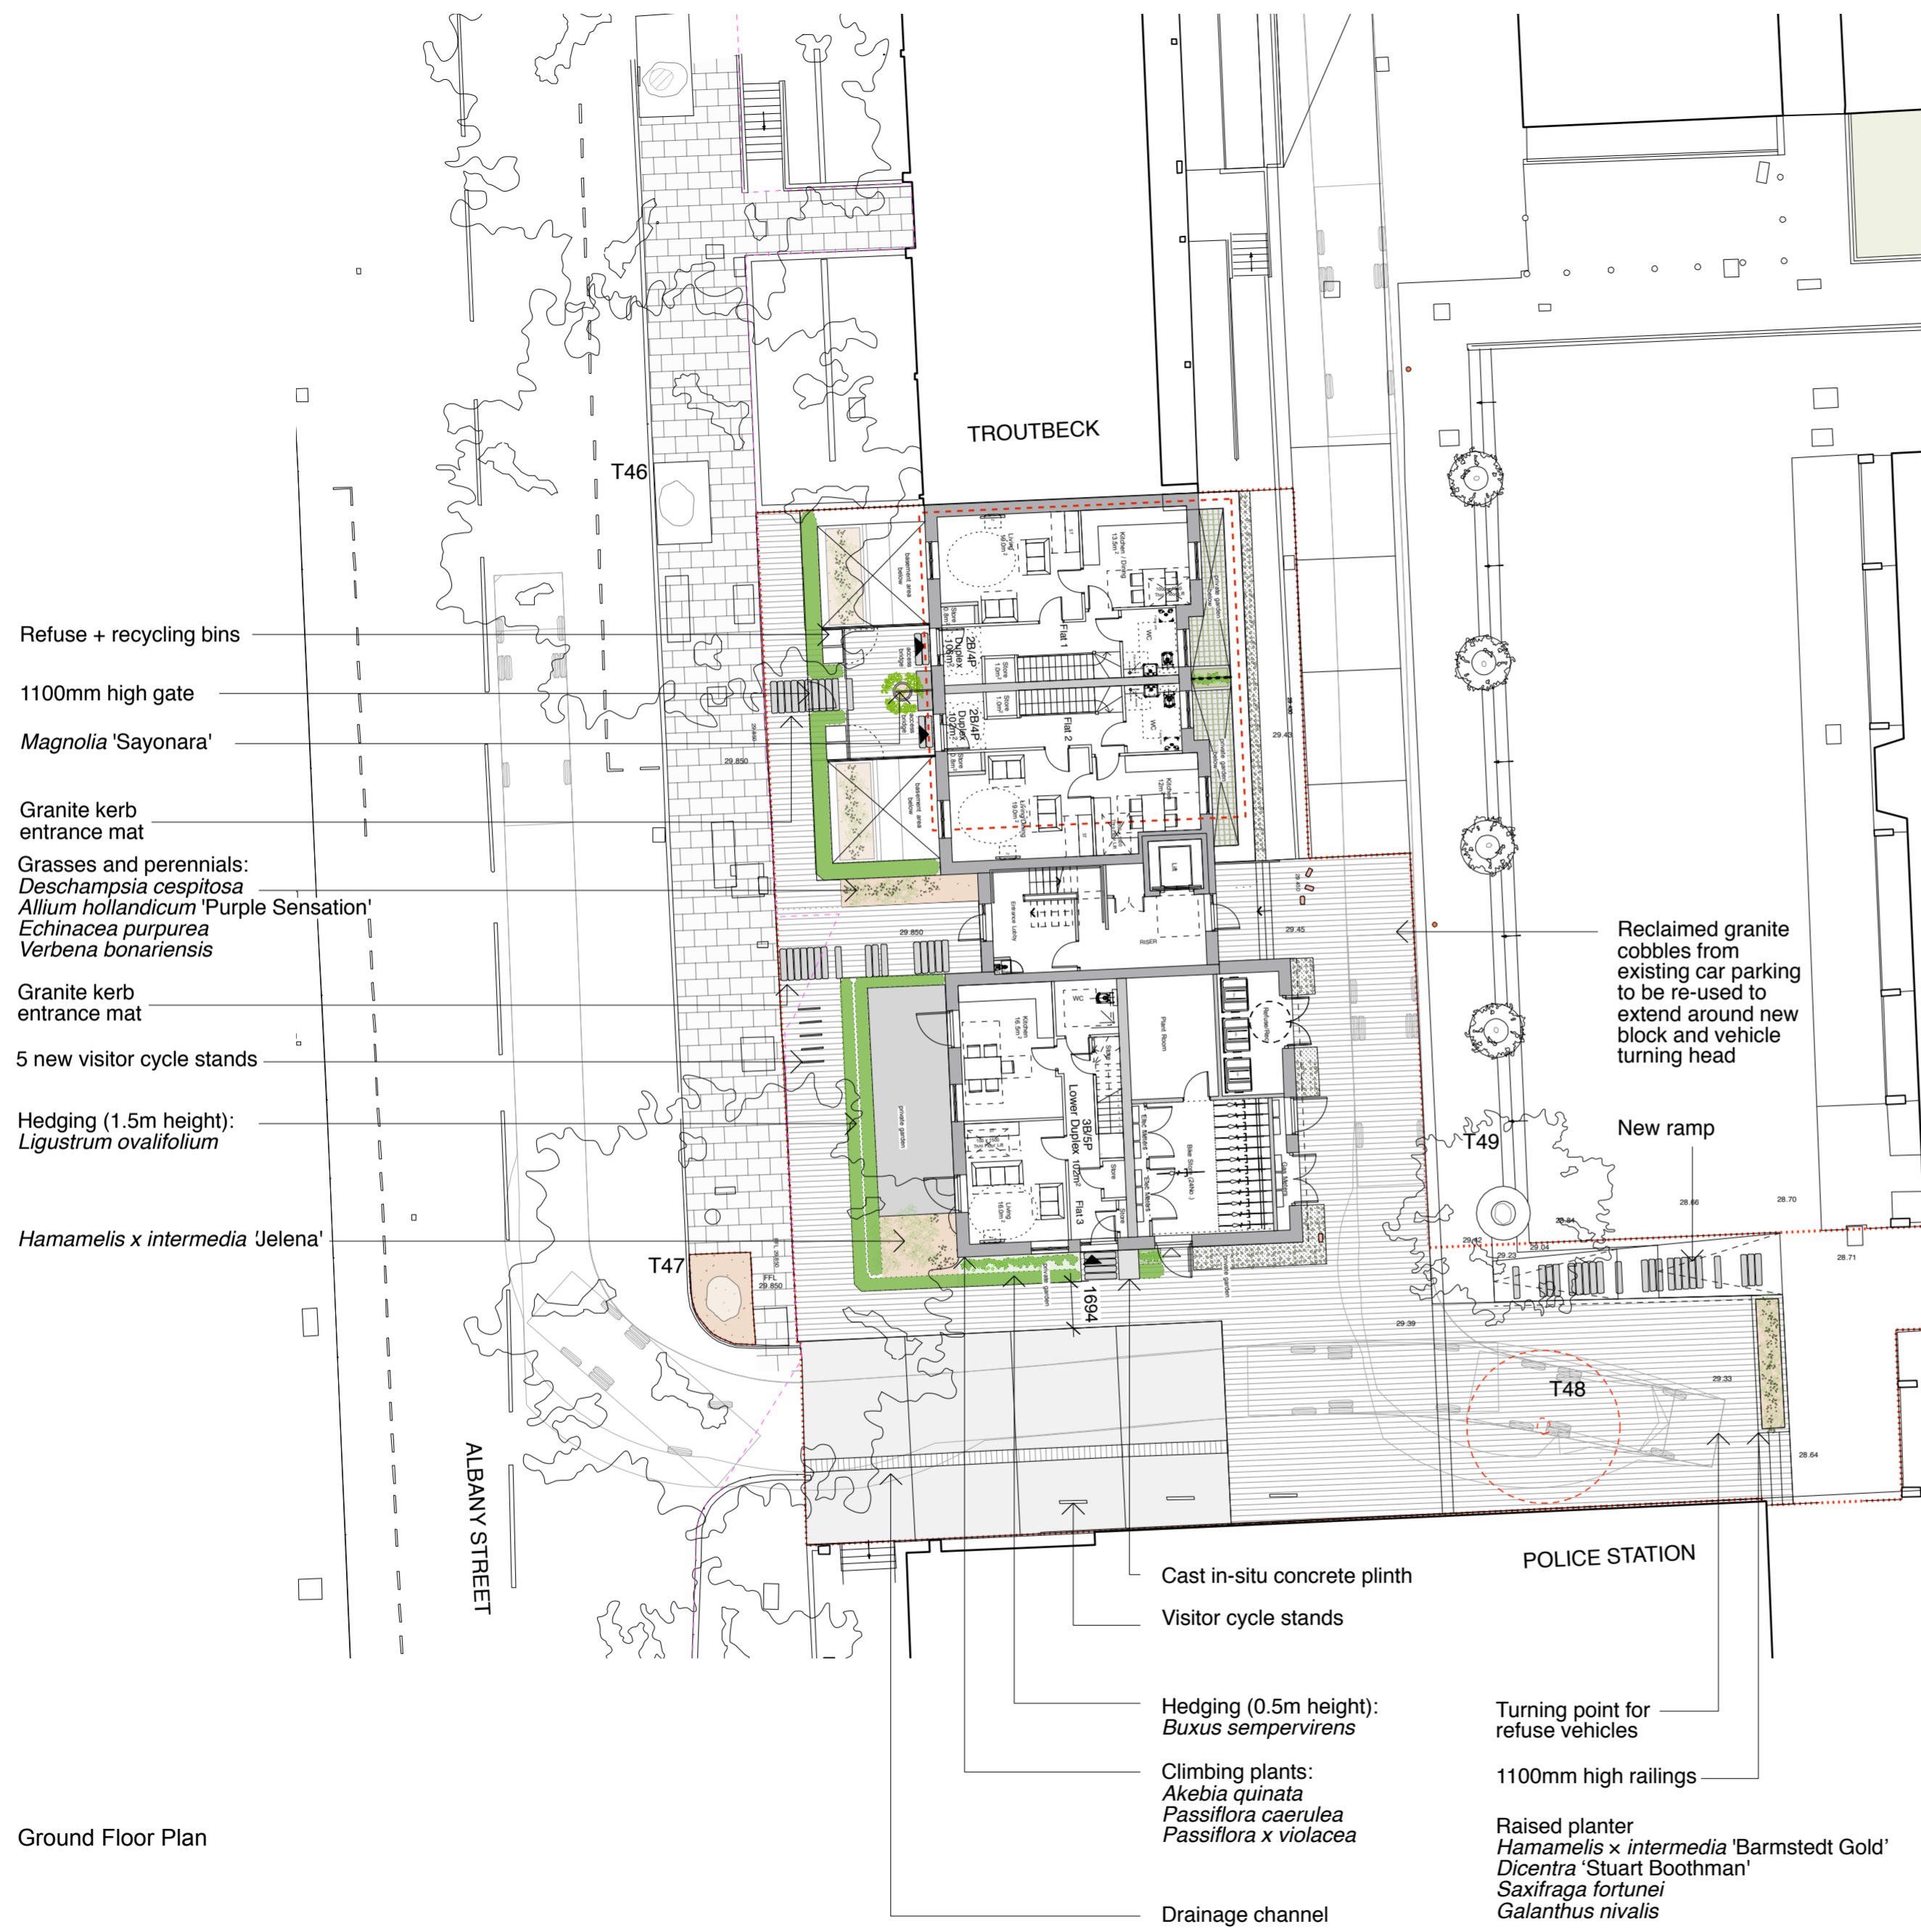

KEY

- Existing tree retained
- New special tree on corners
- Existing tree removed
- Evergreen hedges
- Ornamental grasses + perennials
- Pebbles with mosses/low ground cover
- Seating
- Staffordshire blue Paving
- High quality setts to meet LBC adaptat standards 200x100mm
- Breedon gravel
- Concrete flags
- Reused granite kerbs 300mm wide
- Chasse-roue (reused bollard)
- In situ concrete
- Highway boundaries
- Water butt

Tx Refer to arboricultural tree survey schedules for detail on existing trees

East Architecture landscape urban design

Unit 8
 49-59 Old Street
 London EC1V 9HX
 T 020 7490 3190
 E mail@east.uk.com

www.east.uk.com

0 1 2.5 5 10

PROJECT
Regent's Park Estate

CLIENT
 LB Camden

DRAWING STATUS
 Planning


DATE
 May 2015

SCALE
 1:200

SIZE
 A2

DRAWING TITLE
 Proposed site plan and sections
 Site 06 / Cape of good hope

DRAWING NR
 114 RPE S06 100

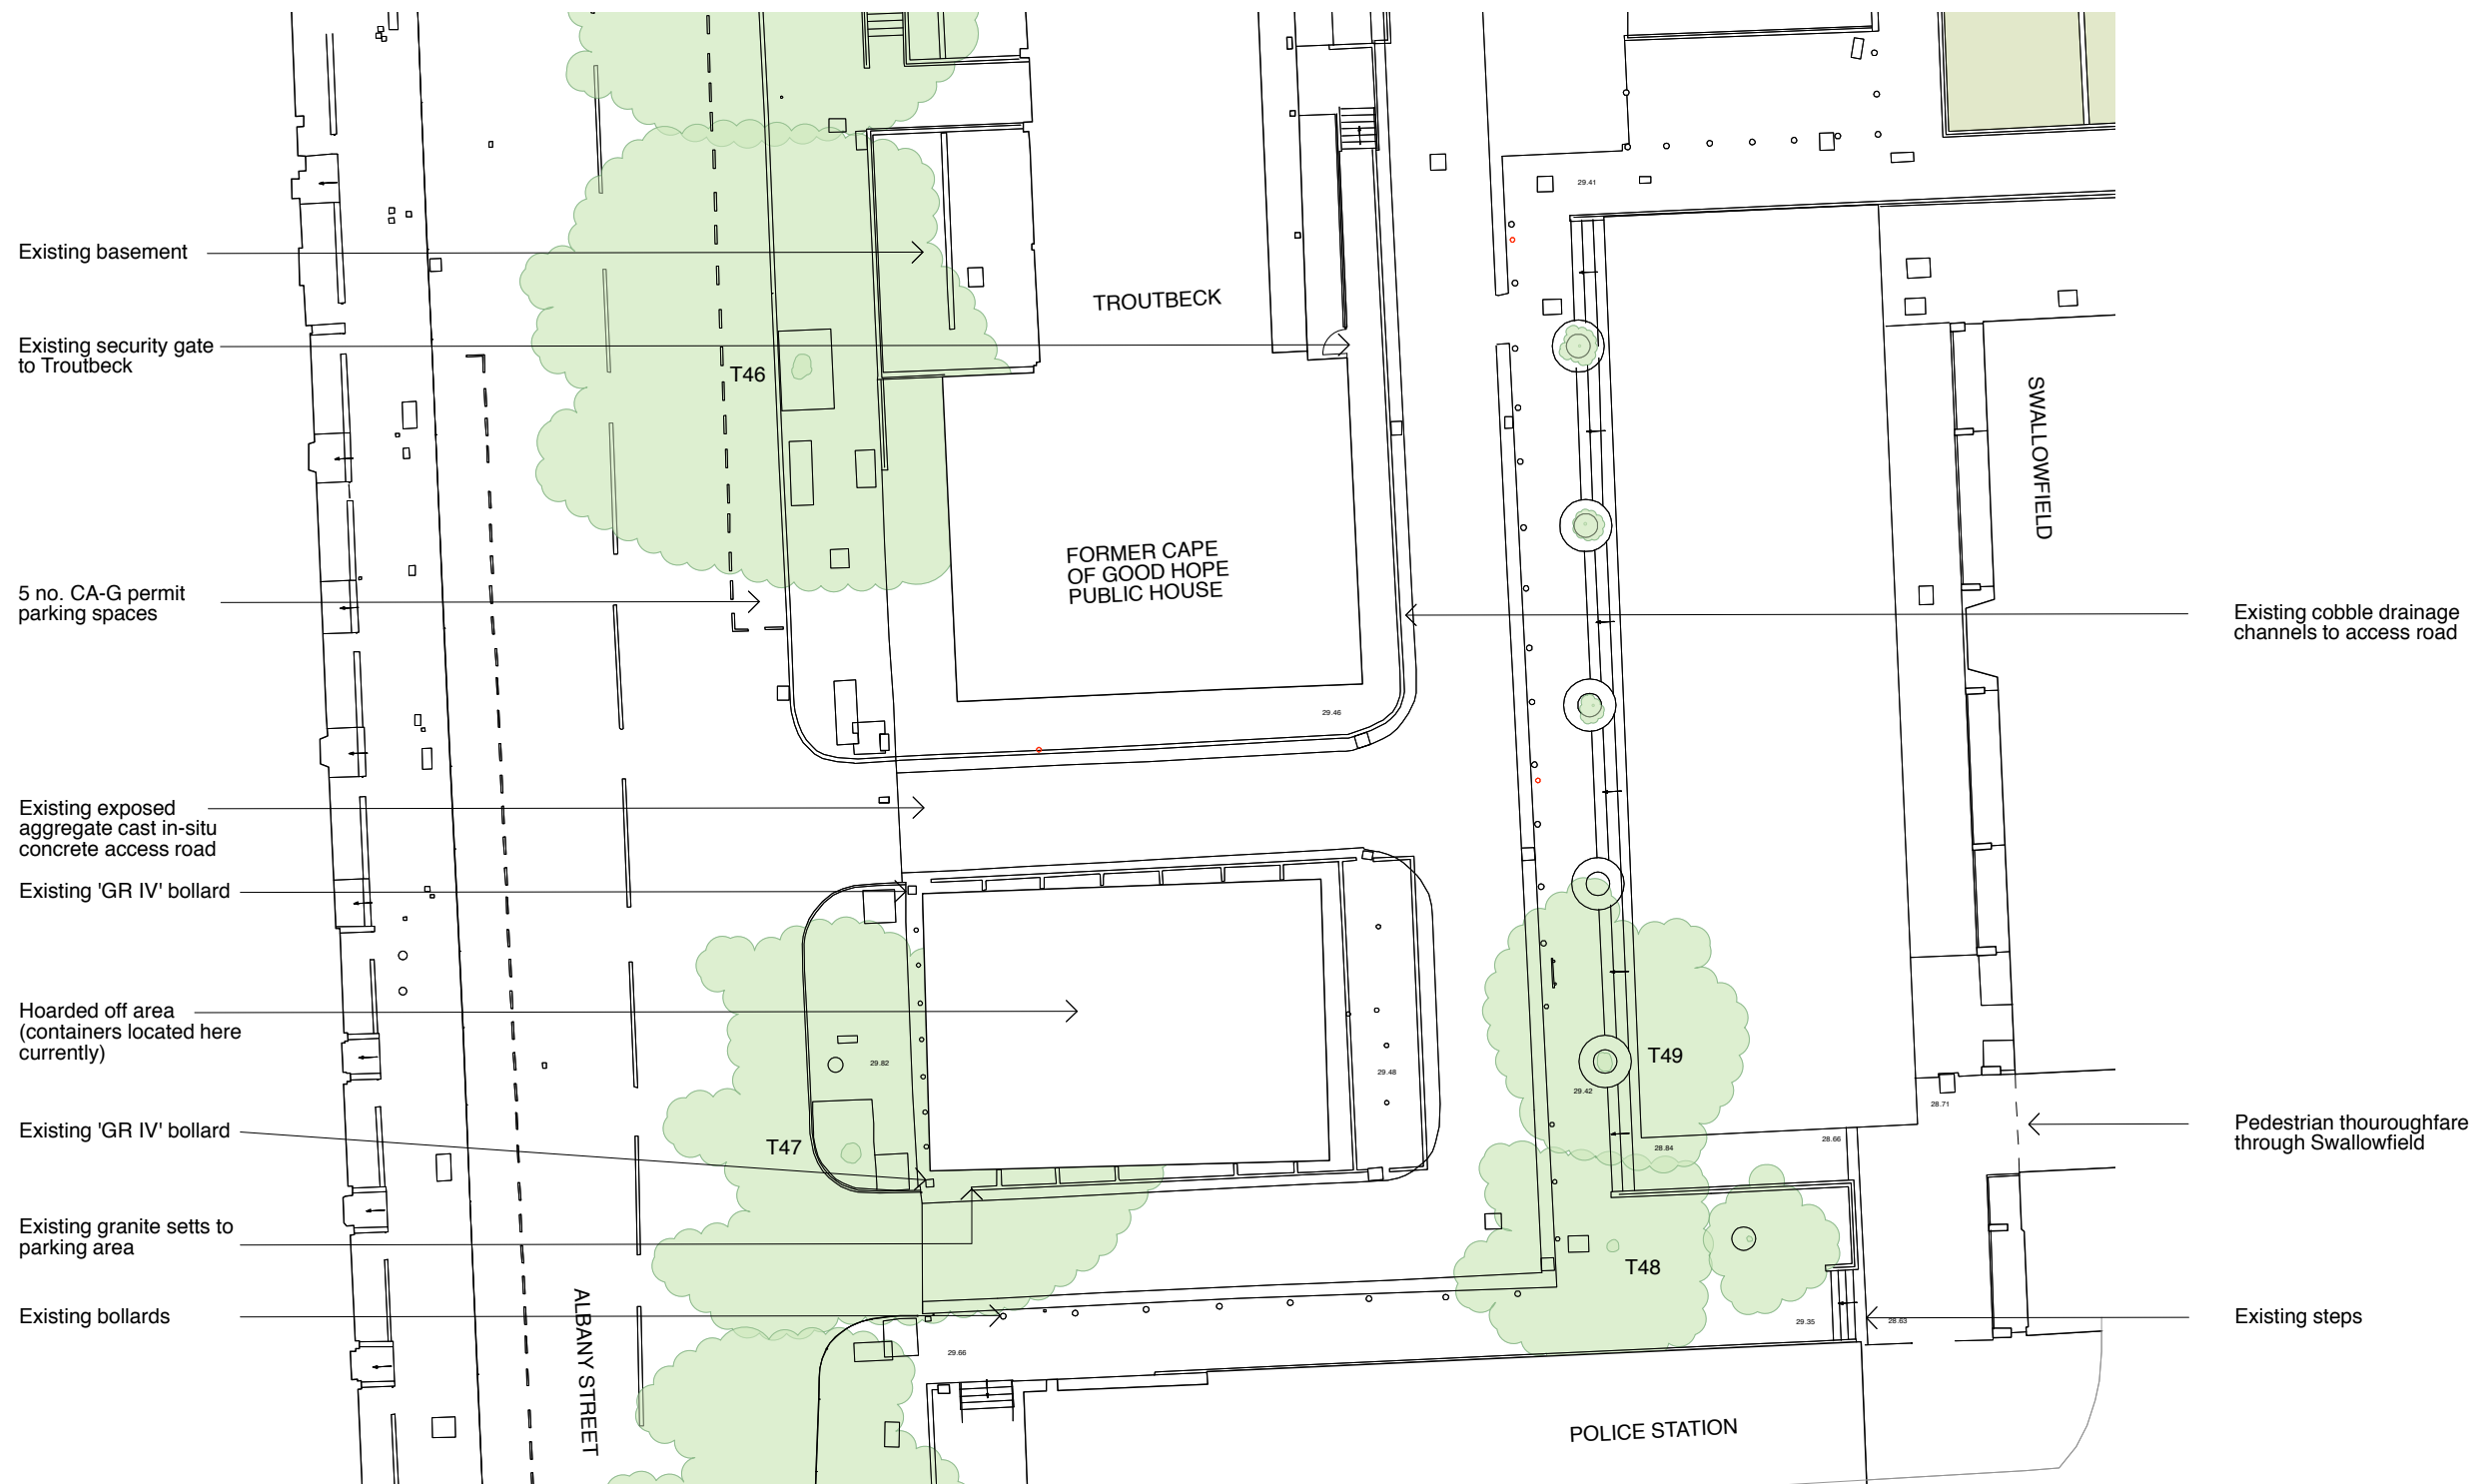


Tx
Refer to arboricultural
tree survey schedules
for detail on existing
trees

East
Architecture landscape
urban design

Unit 8
49-59 Old Street
London EC1V 9HX
T 020 7490 3190
E mail@east.uk.com

www.east.uk.com

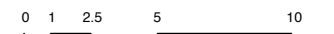


PROJECT
Regent's Park Estate

CLIENT
LB Camden

DRAWING STATUS DATE
Planning May 2015

SCALE SIZE REV
1:200 A2 -

DRAWING TITLE DRAWING NR
Existing site plan 114 RPE S06 001
Site 06 / Cape of good
hope

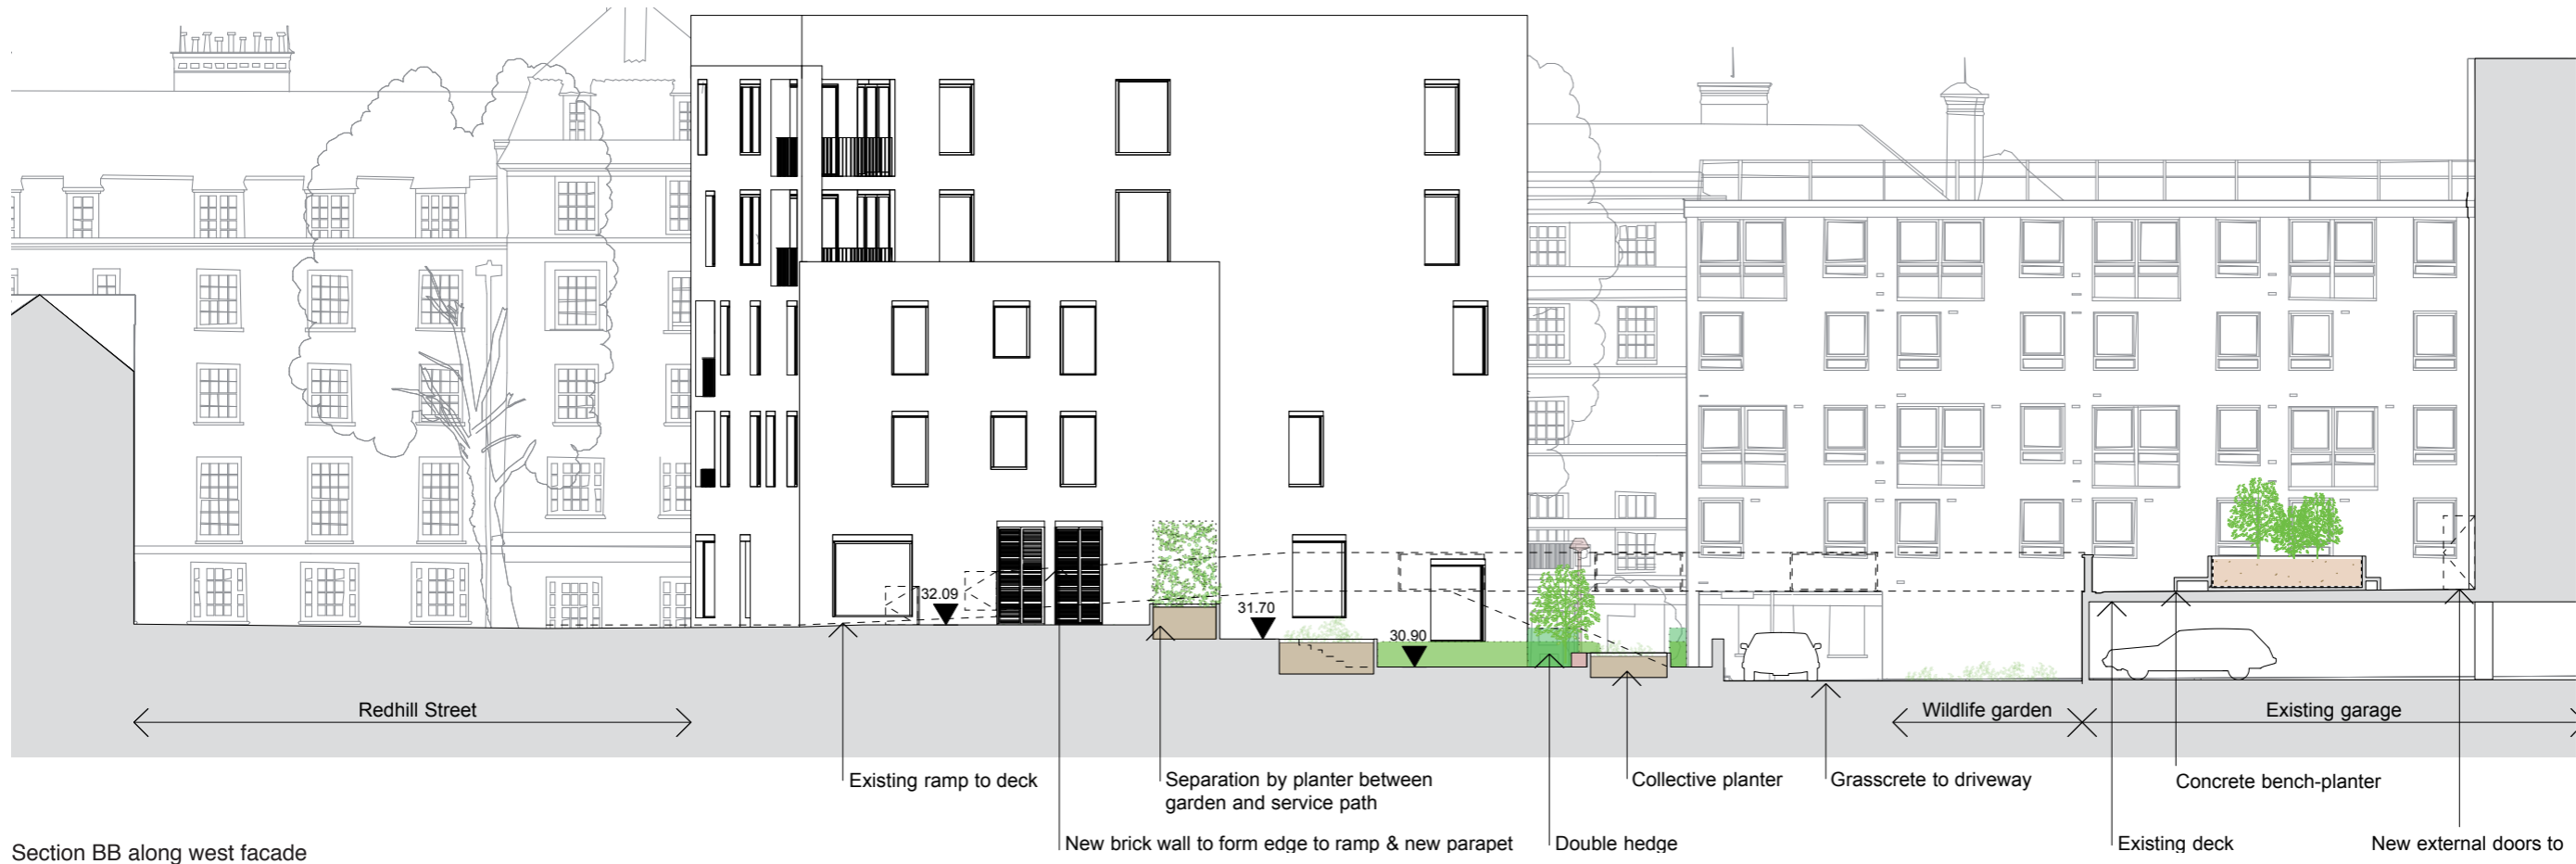

Section BB along west facade



Cross section AA along north facade

East
 Architecture landscape
 urban design

Unit 8
 49-59 Old Street
 London EC1V 9HX
 T 020 7490 3190
 E mail@east.uk.com

www.east.uk.com

PROJECT
Regent's Park Estate

CLIENT
 LB CAMDEN

DRAWING STATUS DATE
 Planning May 2015

SCALE SIZE REV
 1:100 A3 -

DRAWING TITLE DRAWING NR
 114 RPE S5 102

Proposed Sections
 Plot 5 / Dick Collins Hall