


## Appendix 4: Proposed Drainage Designs

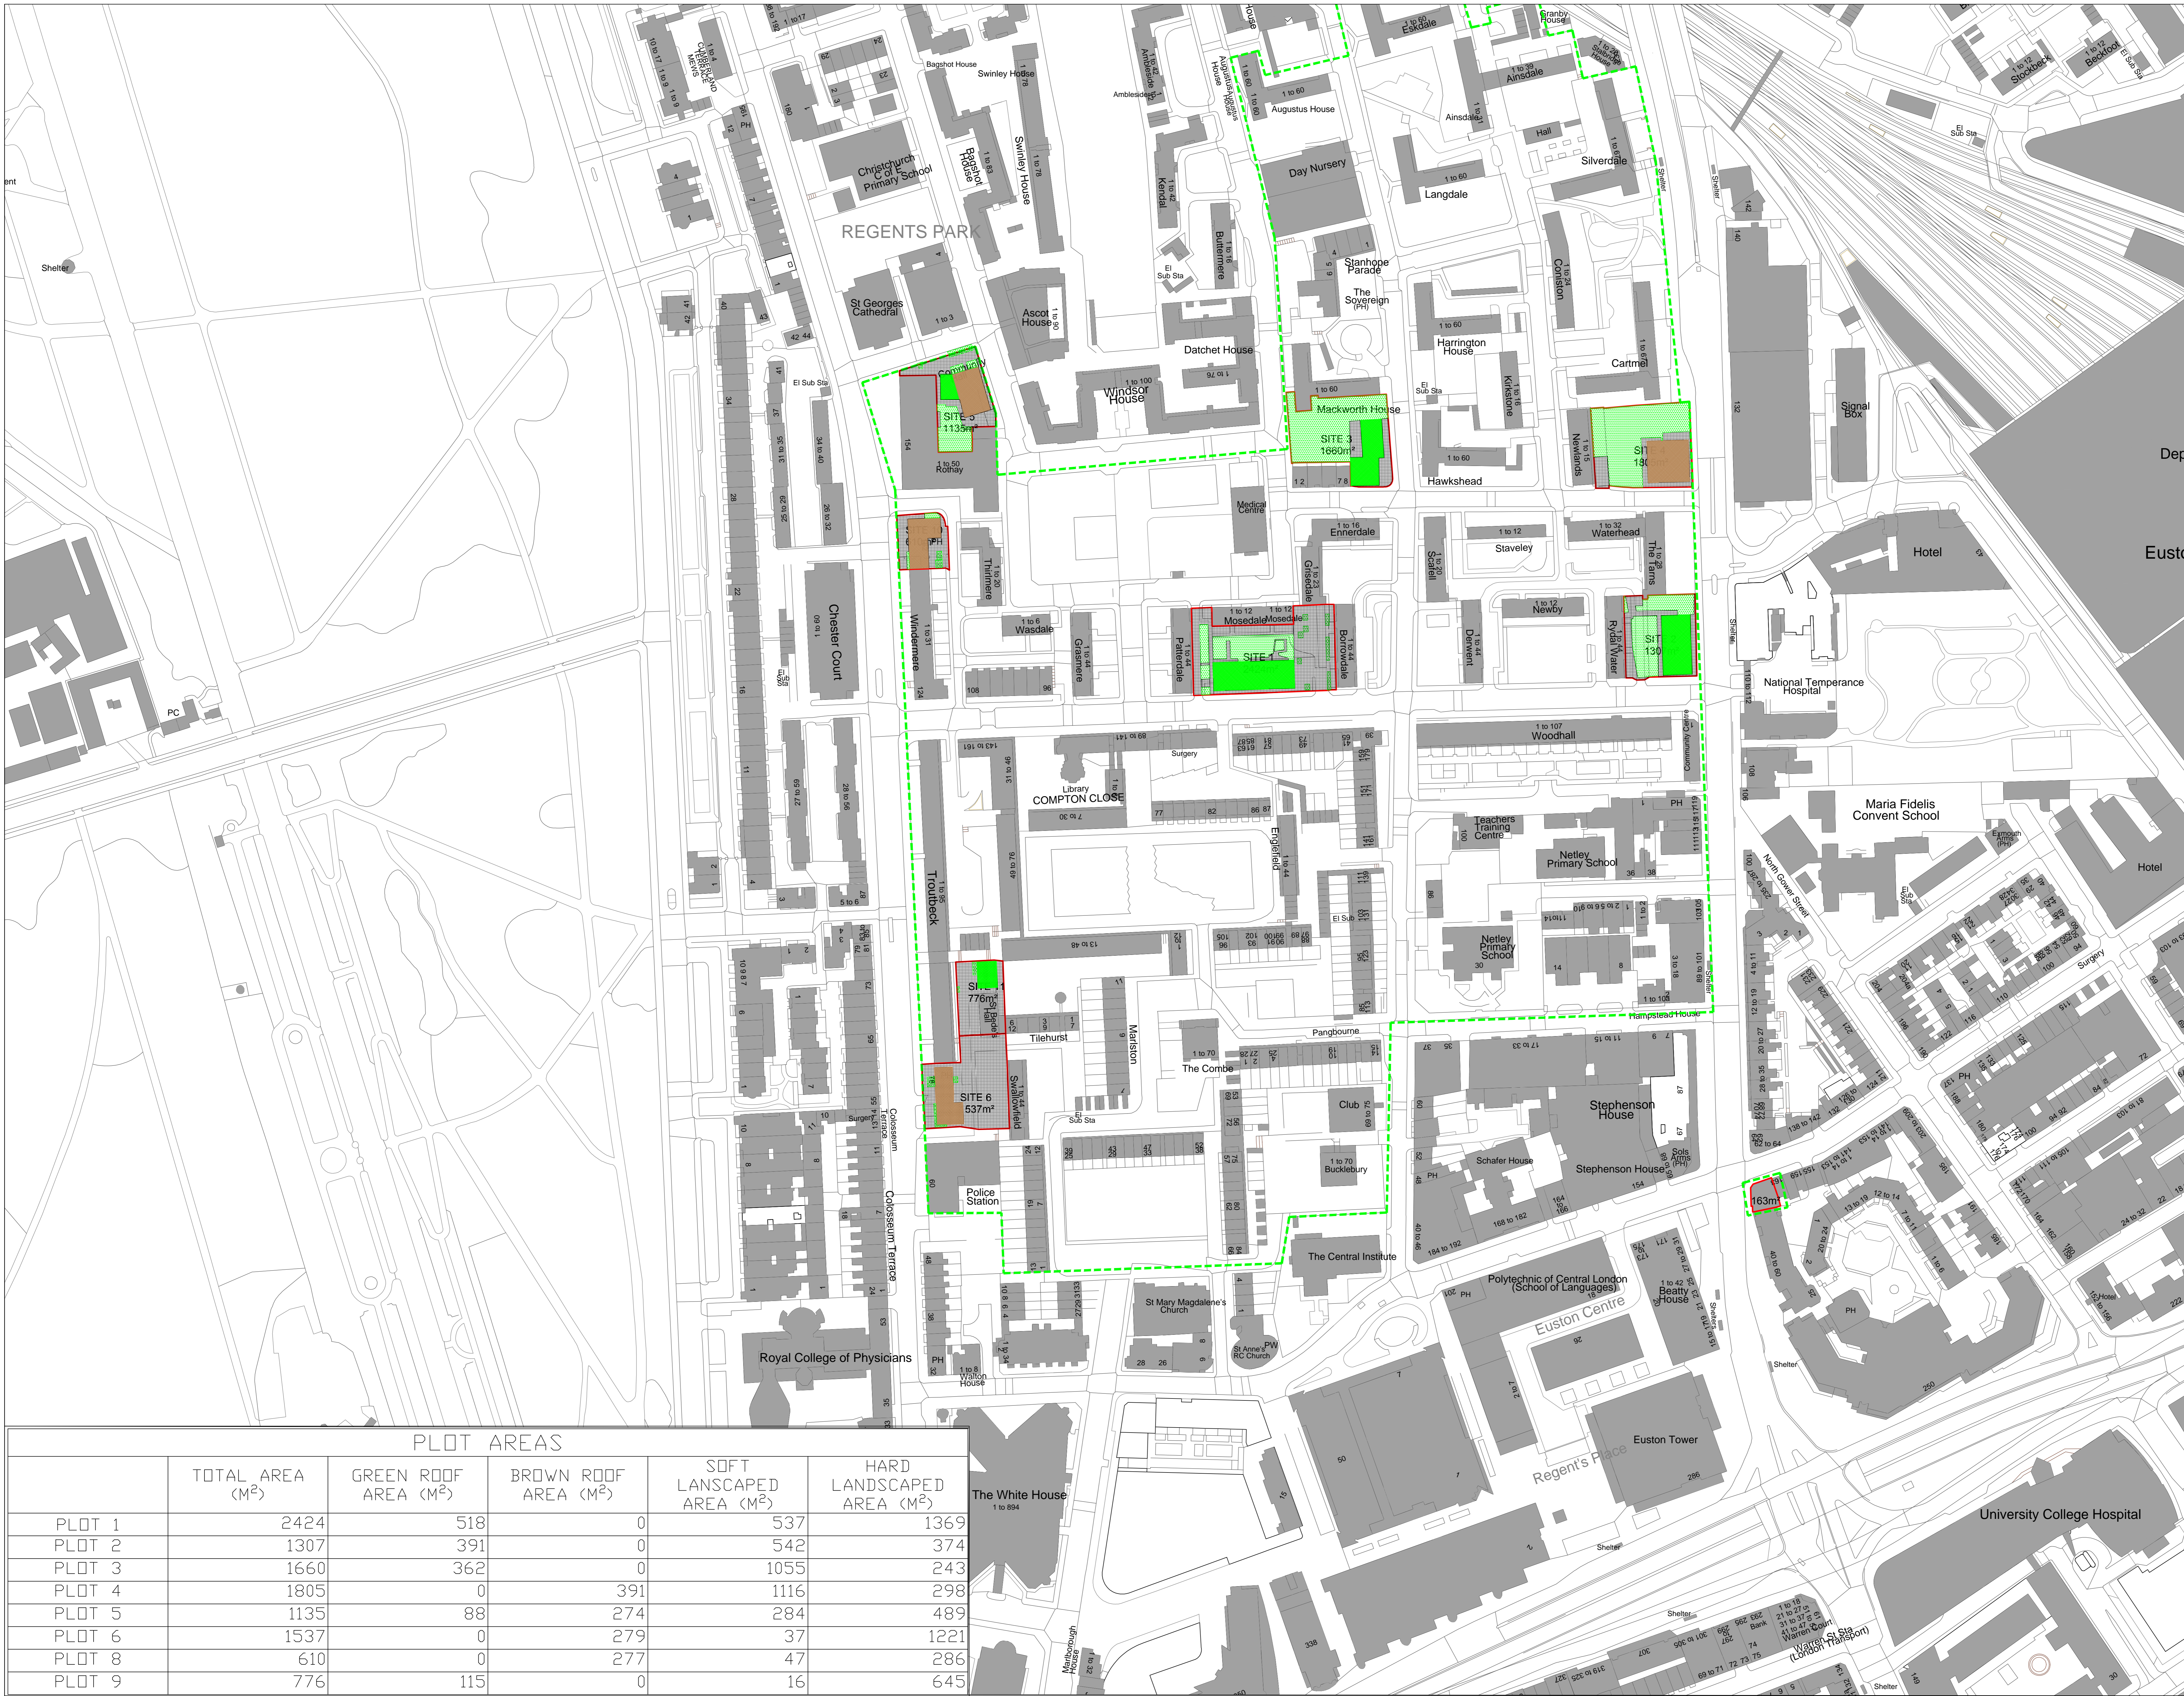

**NOTES**

- DO NOT SCALE THIS DRAWING ON PRINT OR ELECTRONICALLY. WORK FROM FIGURED DIMENSIONS ONLY.
- No deviation from the details shown on this drawing is allowed without the Engineer's prior permission in writing.
- Read this drawing with all Architects, Service Engineers and Consultants' relevant details and drawings. NB. Setting-out dimensions as per the architect's drawings take precedence.
- All work is to be in accordance with the relevant specifications, BS, BS EN standards, Codes of Practice, Statutory requirements and the Contract Documents.

**DRAWING STATUS**

P - PRELIMINARY - Evolving drawings for approval, Tenders, Bills, etc.  
 C - CONSTRUCTION - Fully developed drawings issued under instruction for construction.

**ONLY STATUS C DRAWINGS TO BE USED FOR CONSTRUCTION**

**6 SUITABILITY CODE**  
 WORK IN PROGRESS  
 S0 - Work in progress  
 SHARED (NON-CONTRACTUAL)  
 S1 - For information, S2 - For internal review and comment, S4 - For construction approval.  
 DOCUMENTATION (FOR CONTRACTOR PURPOSES)  
 D1 - For costing, D2 - For Tender, D3 - For contractor design, D4 - For manufacturer procurement.  
 CONSTRUCTION  
 A - Construction, B - Foundation, C - Foundation but with comments (i.e. areas in abeyance)  
 2 - Comprehensive revisions table  
 7 - Denotes Section Number.  
 8 - Denotes Drawing Number.

**LEGEND**

- HARD LANDSCAPING
- SOFT LANDSCAPING
- BROWN ROOF
- GREEN ROOF

Issue No.	Description	Date	By
S1	ISSUED FOR INFORMATION	10.04.15	NEJ

**CampbellReith**  
consulting engineers

LONDON 020 7340 1700  MANCHESTER 0161 819 3060  
 SURREY 01737 784 500  BIRMINGHAM 01675 467 484  
 BRISTOL 0117 916 1066  DUBLIN 00 971 4345 7068  
 www.campbellreith.com


Job Title: **REGENTS PARK ESTATE**  
 Client: **TIBBALDS**

PLOT	PLOT AREAS				
	TOTAL AREA (M <sup>2</sup> )	GREEN ROOF AREA (M <sup>2</sup> )	BROWN ROOF AREA (M <sup>2</sup> )	SOFT LANDSCAPED AREA (M <sup>2</sup> )	HARD LANDSCAPED AREA (M <sup>2</sup> )
PLOT 1	2424	518	0	537	1369
PLOT 2	1307	391	0	542	374
PLOT 3	1660	362	0	1055	243
PLOT 4	1805	0	391	1116	298
PLOT 5	1135	88	274	284	489
PLOT 6	1537	0	279	37	1221
PLOT 8	610	0	277	47	286
PLOT 9	776	115	0	16	645

**PLOT SURFACES**

Drawn	Date	Scale @ A0	C1 checked	BSF	CR Project No.
NEJ	10/04/2015	1:1000@A0	<input checked="" type="checkbox"/>	BSF	11775CR015

Doc No: **11775-CRH-Z0-00-SK-C-015**  S0  S1

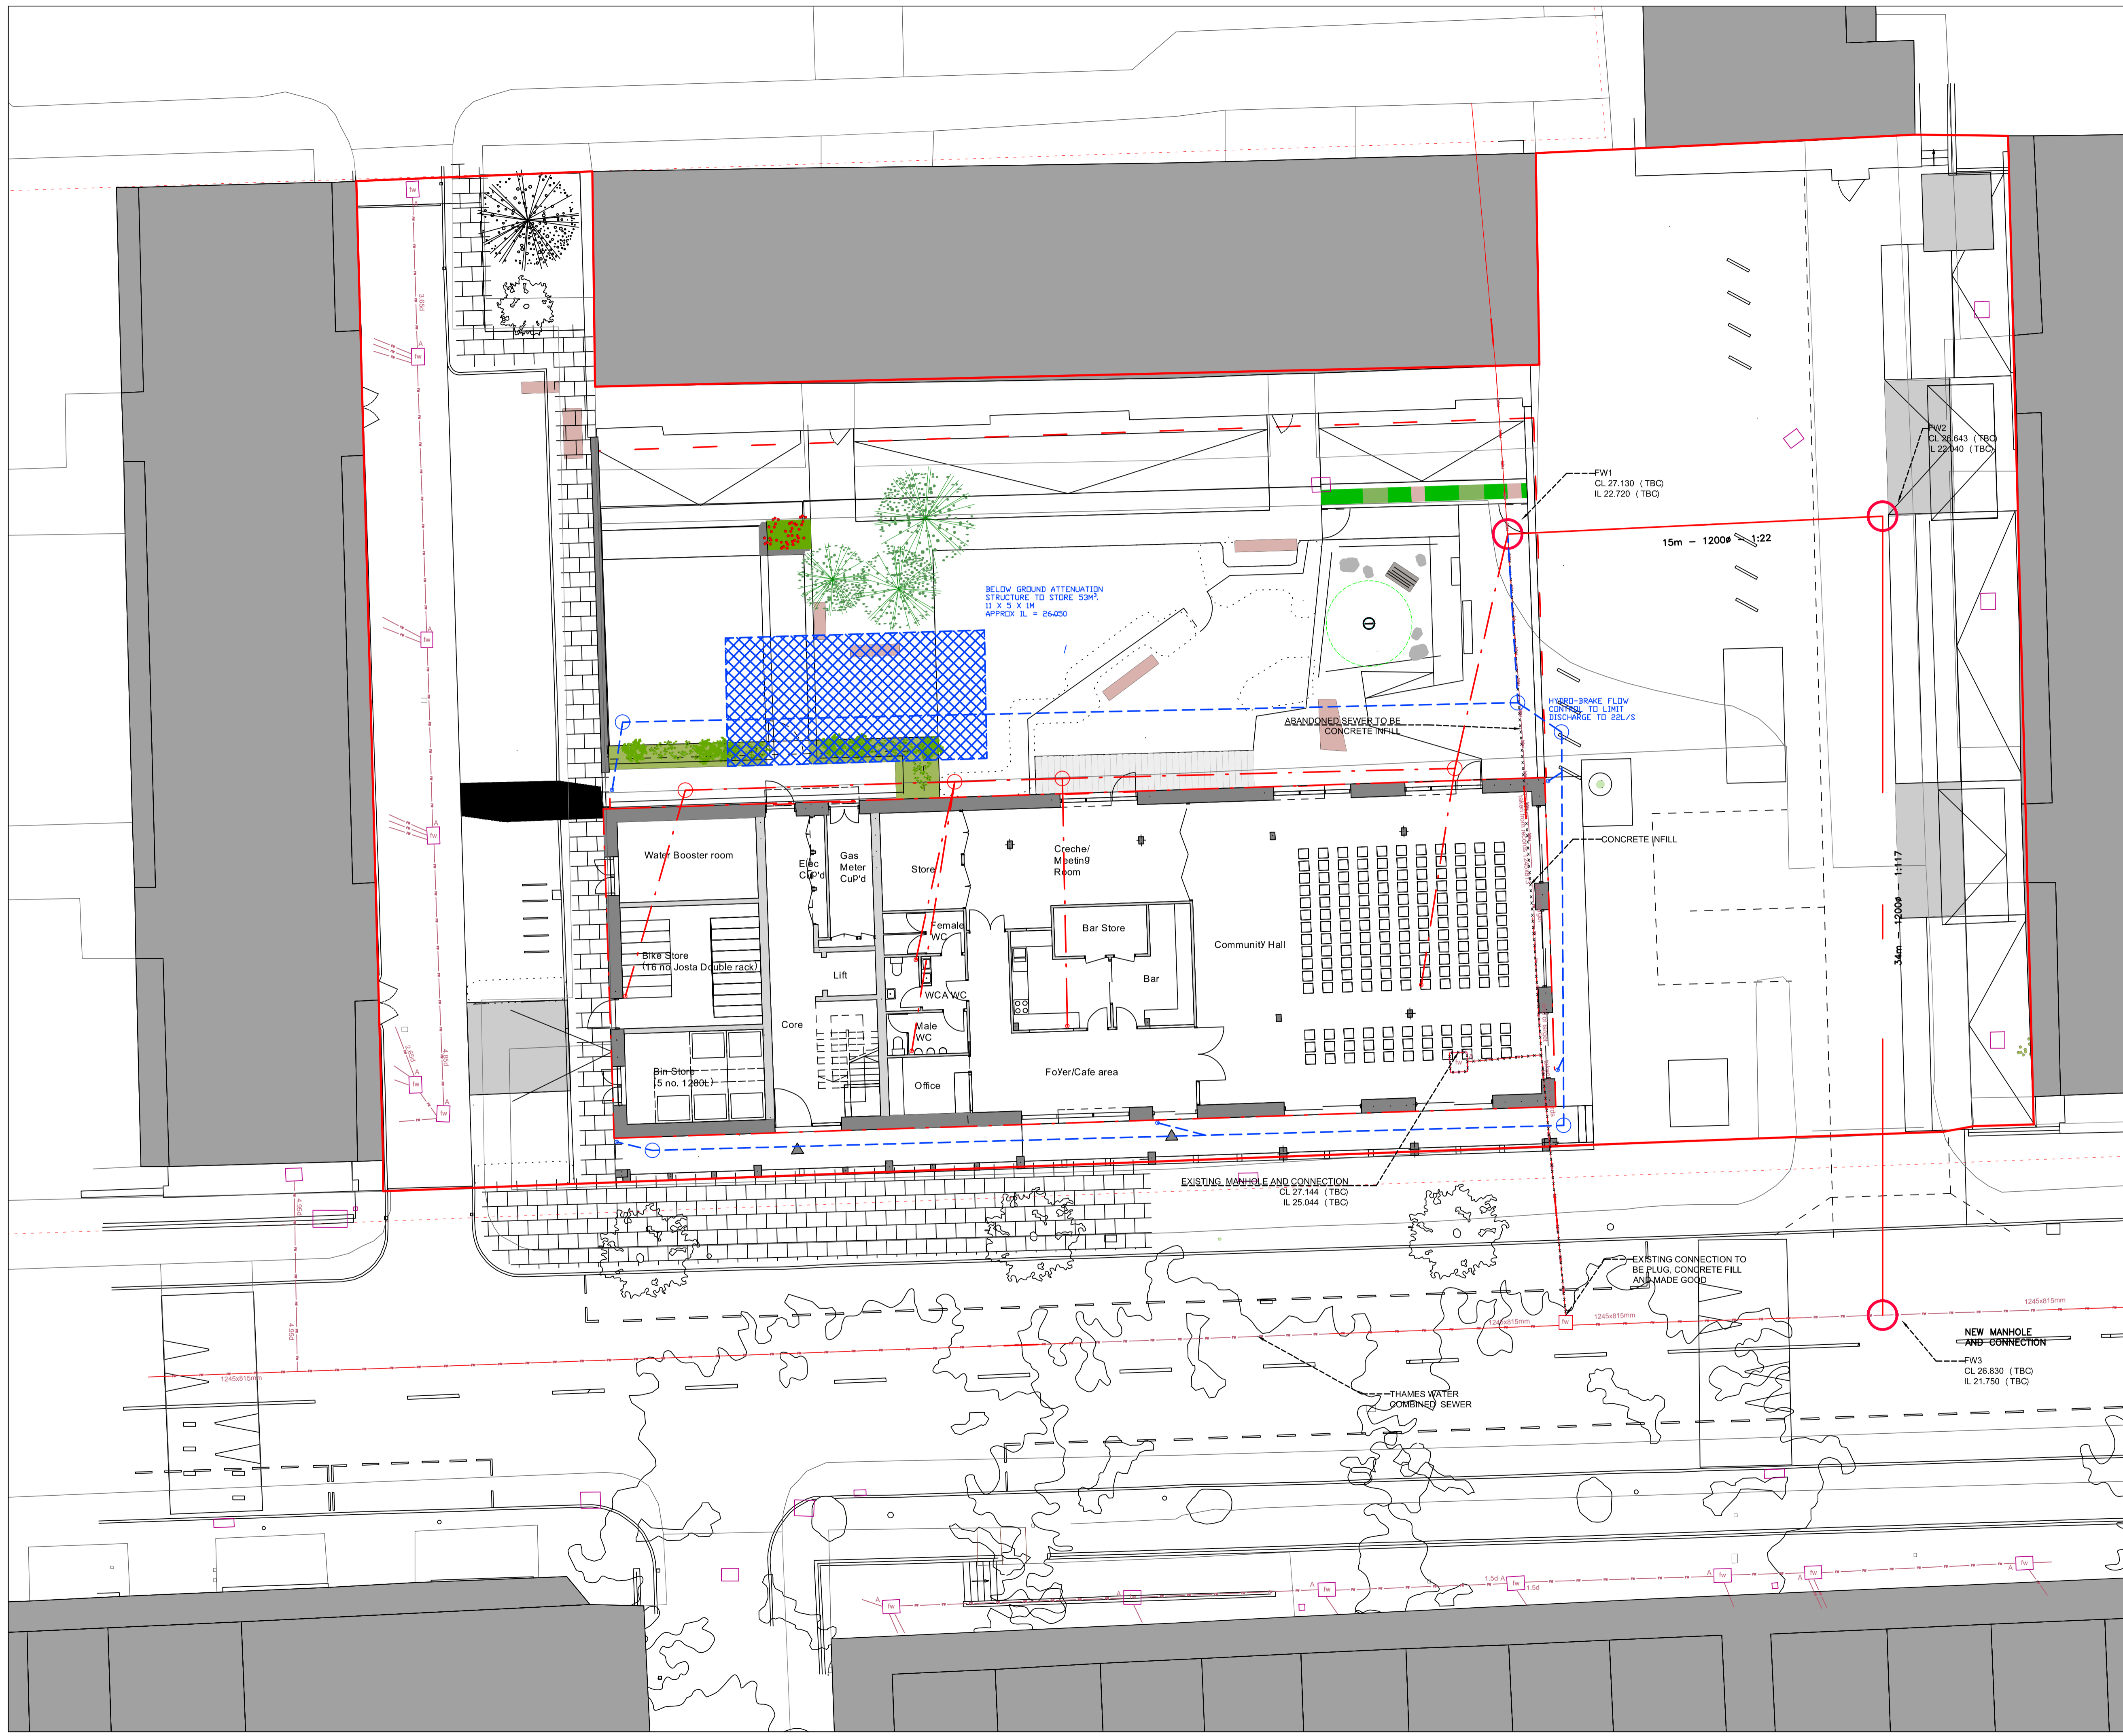

**NOTES**

- 1 DO NOT SCALE THIS DRAWING ON PRINT OR ELECTRONICALLY. WORK FROM FIGURED DIMENSIONS ONLY.
- 2 No deviation from the details shown on this drawing is allowed without CampbellReith's prior permission in writing.
- 3 Read this drawing with all Architects, Service Engineers and CampbellReith's relevant details and drawings. NB. Setting-out dimensions as per the Architect's drawings take precedence.
- 4 All work is to be in accordance with the relevant specifications issued by CampbellReith, British Standard Codes of Practice, Statutory requirements and the Contract Documents.

**5 DRAWING STATUS**

**P - PRELIMINARY** - Evolving drawings for approvals, Tenders, Billings, etc.

**C - CONSTRUCTION** - Fully developed drawings issued under instruction for construction.

**ONLY STATUS C DRAWINGS TO BE USED FOR CONSTRUCTION.**

**6 SUITABILITY CODE**

**WORK IN PROGRESS:**

**S0** - Work in progress

**SHARED (NON-CONTRACTUAL):**

**S1** - For coordination, **S2** - For information, **S3** - For internal review and comment, **S4** - For construction approval.

**DOCUMENTATION (FOR CONTRACTOR PURPOSES):**

**D1** - For costing, **D2** - For Tender, **D3** - For contractor design, **D4** - For manufacture / procurement.

**CONSTRUCTION:**

**A** - For construction, **B** - For construction but with comments (i.e. areas in abeyance) **C** - Comprehensive revisions required.

**7** Denotes Section Number.

Denotes Drawing Number.

**LEGEND**

—○— PROPOSED FOUL WATER SEWER

—○— PROPOSED STORMWATER SEWER

S2	UPDATED LANDSCAPE PLAN	15.04.15	NEJ
S1	ISSUED FOR INFORMATION	02.04.15	NEJ
Status/Rev	Description	Date	By

**CampbellReith**  
consulting engineers

LONDON 020 7340 1700  MANCHESTER 0161 819 3060  
 SURREY 01737 784 500  BIRMINGHAM 01675 467 484  
 BRISTOL 0117 916 1066  DUBAI 00 971 4345 7088


www.campbellreith.com

Job Title  
**REGENTS PARK ESTATE**

Client  
**LB CAMDEN**

**DRAINAGE LAYOUT**  
**PLOT 1 - ROBERT STREET CAR PARK**

drawn	date	scale @ A1	C1 checked	CR Project No.
NEJ	02.04.15	1:125	BSF	SK-C-002
Orig No.	Suitability	Status/Revision		
11775-CRH-Z1-XX-SK-C-002	S0	S2		

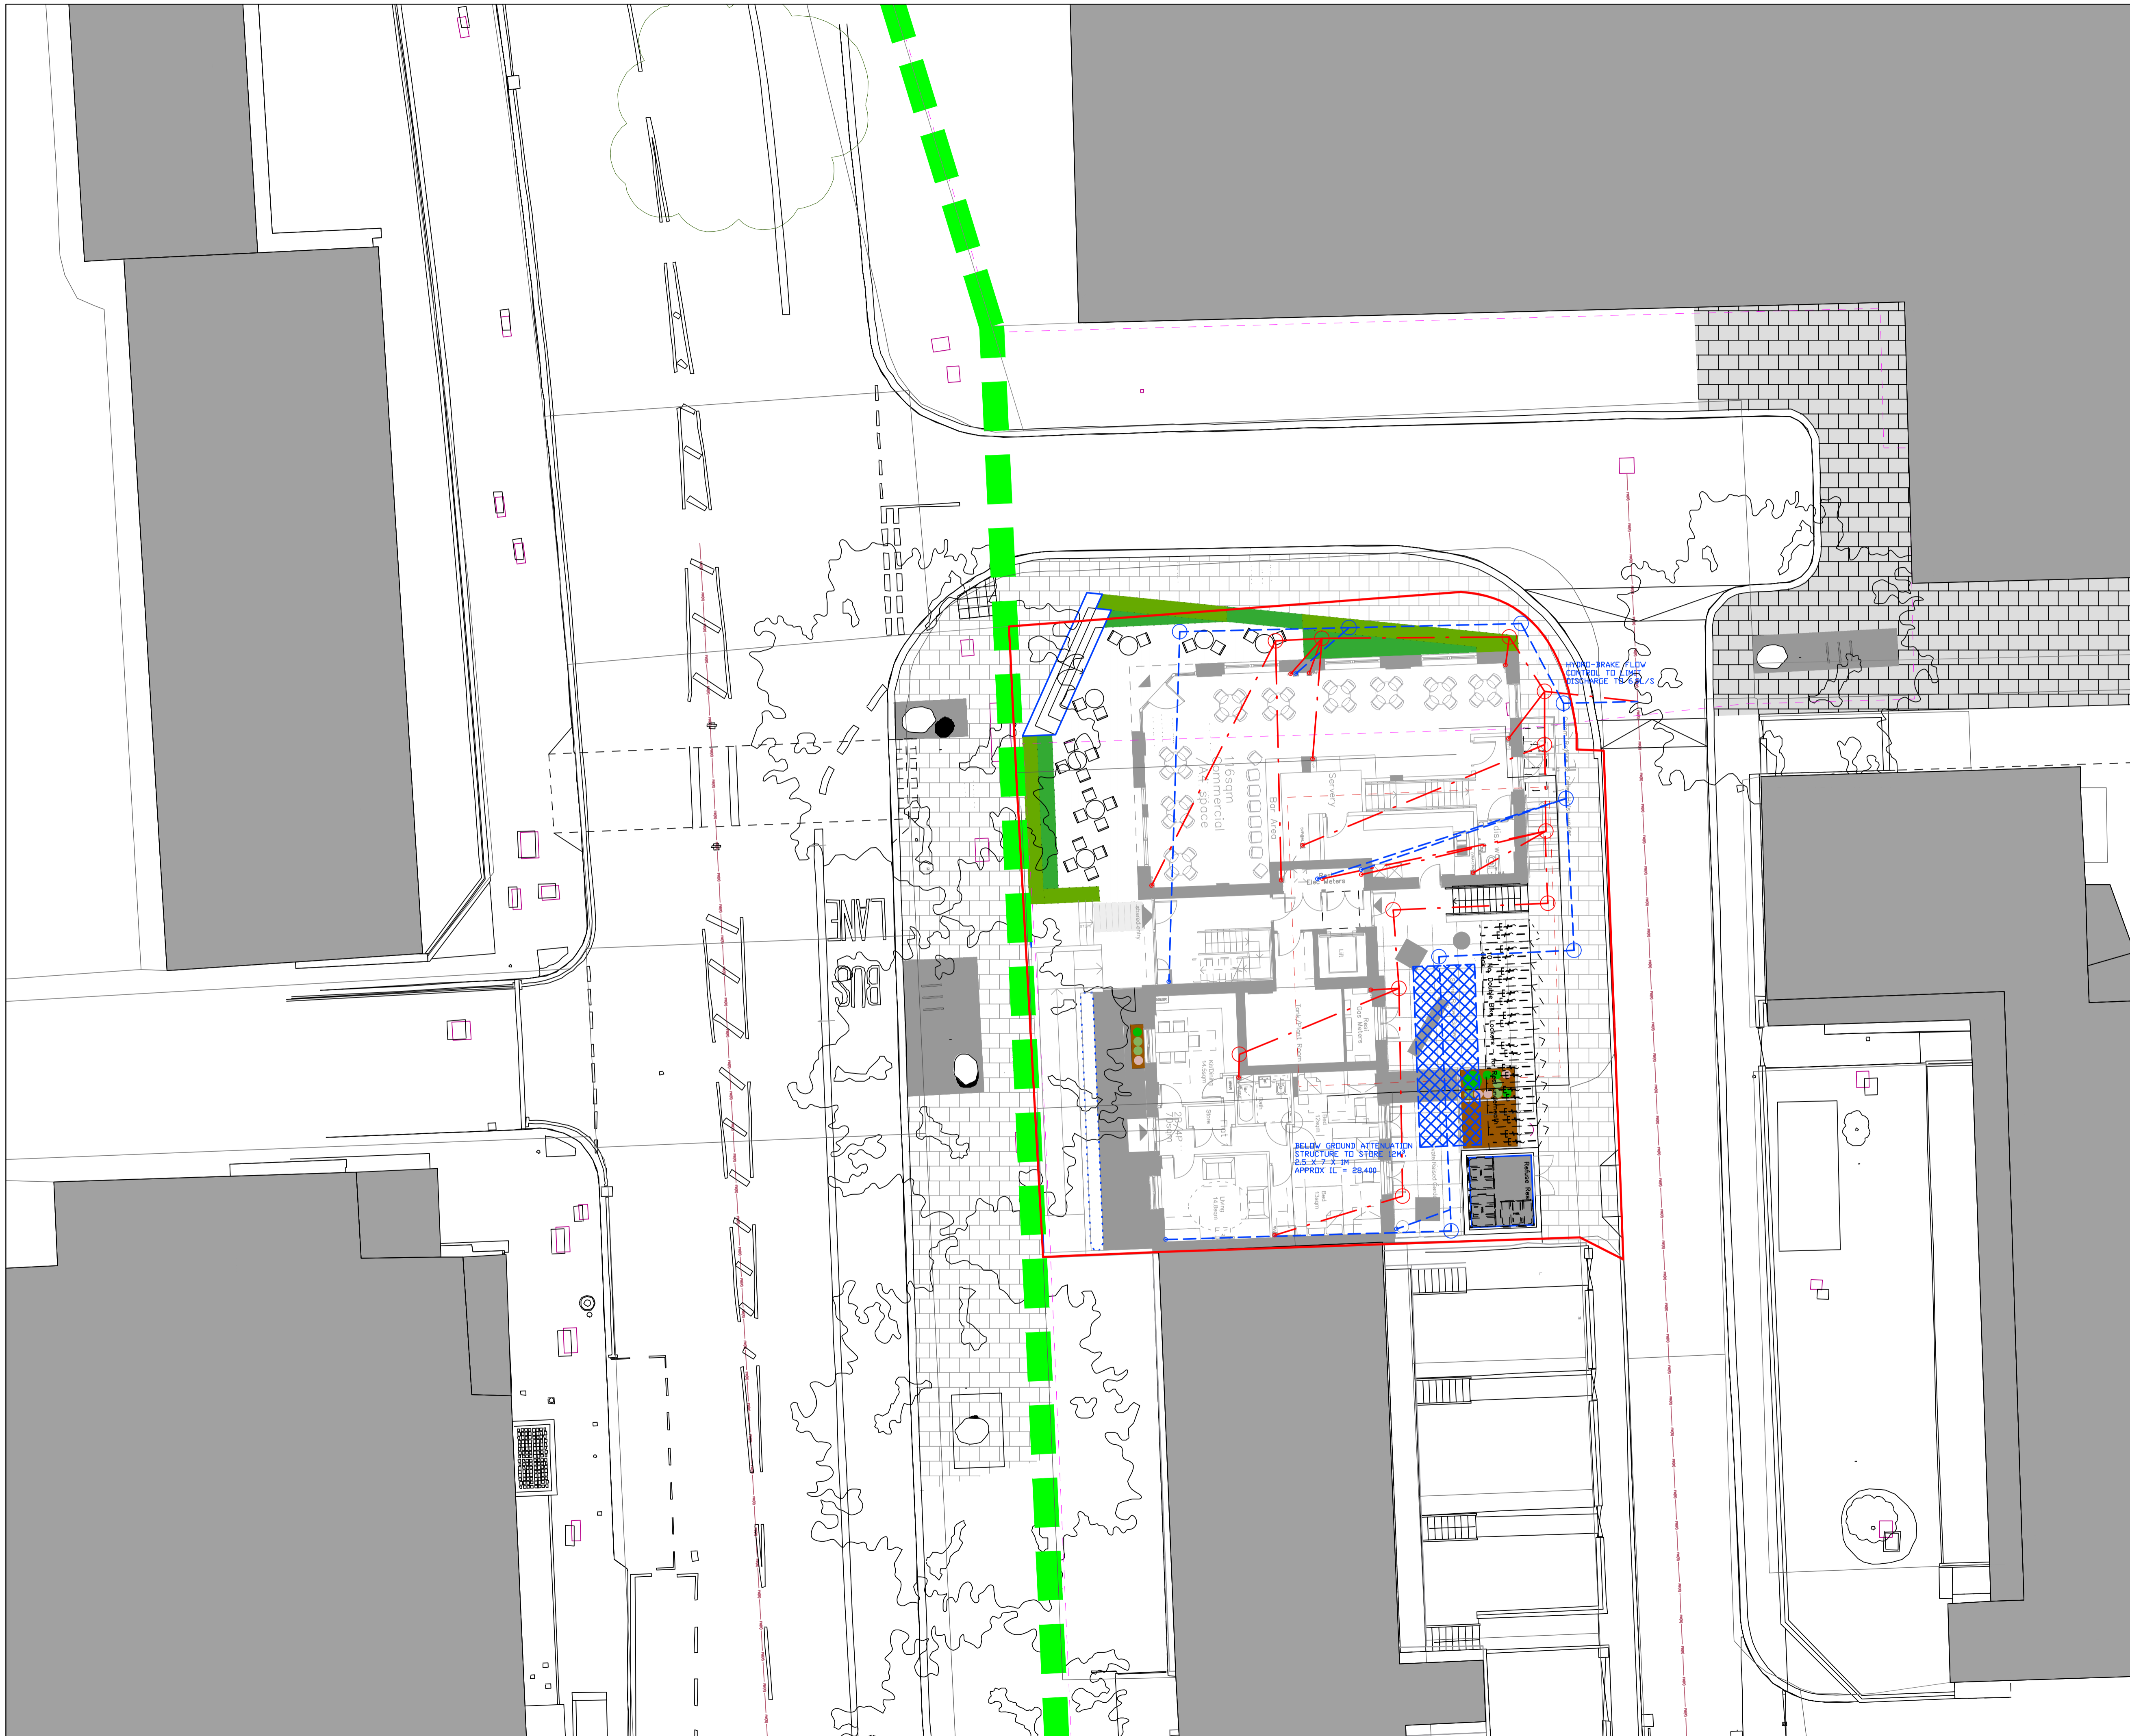

**NOTES**

- 1 DO NOT SCALE THIS DRAWING ON PRINT OR ELECTRONICALLY. WORK FROM FIGURED DIMENSIONS ONLY.
- 2 No deviation from the details shown on this drawing is allowed without CampbellReith's prior permission in writing.
- 3 Read this drawing with all Architects, Service Engineers and CampbellReith's relevant details and drawings. NB. Setting-out dimensions as per the Architect's drawings take precedence.
- 4 All work is to be in accordance with the relevant specifications issued by CampbellReith, British Standard Codes of Practice, Statutory requirements and the Contract Documents.

5 DRAWING STATUS  
**P - PRELIMINARY** - Evolving drawings for approvals, Tenders, Billings, etc.  
**C - CONSTRUCTION** - Fully developed drawings issued under instruction for construction.  
**ONLY STATUS C DRAWINGS TO BE USED FOR CONSTRUCTION.**

6 SUITABILITY CODE  
**WORK IN PROGRESS:**  
**S0** - Work in progress  
**SHARED (NON-CONTRACTUAL):**  
**S1** - For coordination, **S2** - For information, **S3** - For internal review and comment, **S4** - For construction approval.

**DOCUMENTATION (FOR CONTRACTOR PURPOSES):**  
**D1** - For costing, **D2** - For Tender, **D3** - For contractor design, **D4** - For manufacture / procurement.

**CONSTRUCTION:**  
**A** - For construction, **B** - For construction but with comments (i.e. areas in abeyance), **C** - Comprehensive revisions required.

7 Denotes Section Number.  
 Denotes Drawing Number

**LEGEND**

- PROPOSED FOUL WATER SEWER
- PROPOSED STORMWATER SEWER
- AREA TO BE DEVELOPED
- SITE BOUNDARY
- █ REGENTS PARK ESTATE BOUNDARY

S2	UPDATED LANDSCAPE PLAN	14.04.15	NEJ
S1	ISSUED FOR INFORMATION	08.04.15	NEJ
Status/Rev	Description	Date	By

**CampbellReith**  
 consulting engineers

LONDON 020 7340 1700  MANCHESTER 0161 819 3060  
 SURREY 01737 784 500  BIRMINGHAM 01675 467 484  
 BRISTOL 0117 916 1066  DUBAI 00 971 4345 7088  
 www.campbellreith.com


Job Title  
**REGENTS PARK ESTATE**

Client  
**LB CAMDEN**

**DRAINAGE LAYOUT  
 PLOT 8 - THE VICTORY PUB**

drawn	date	scale @ A1	C1 checked	CR Project No.
NEJ	02.04.15	1:125	BSF	SK-C-011

Orig No.	Suitability	Status/Revision
11775-CRH-Z8-00-SK-C-011	S0	S2

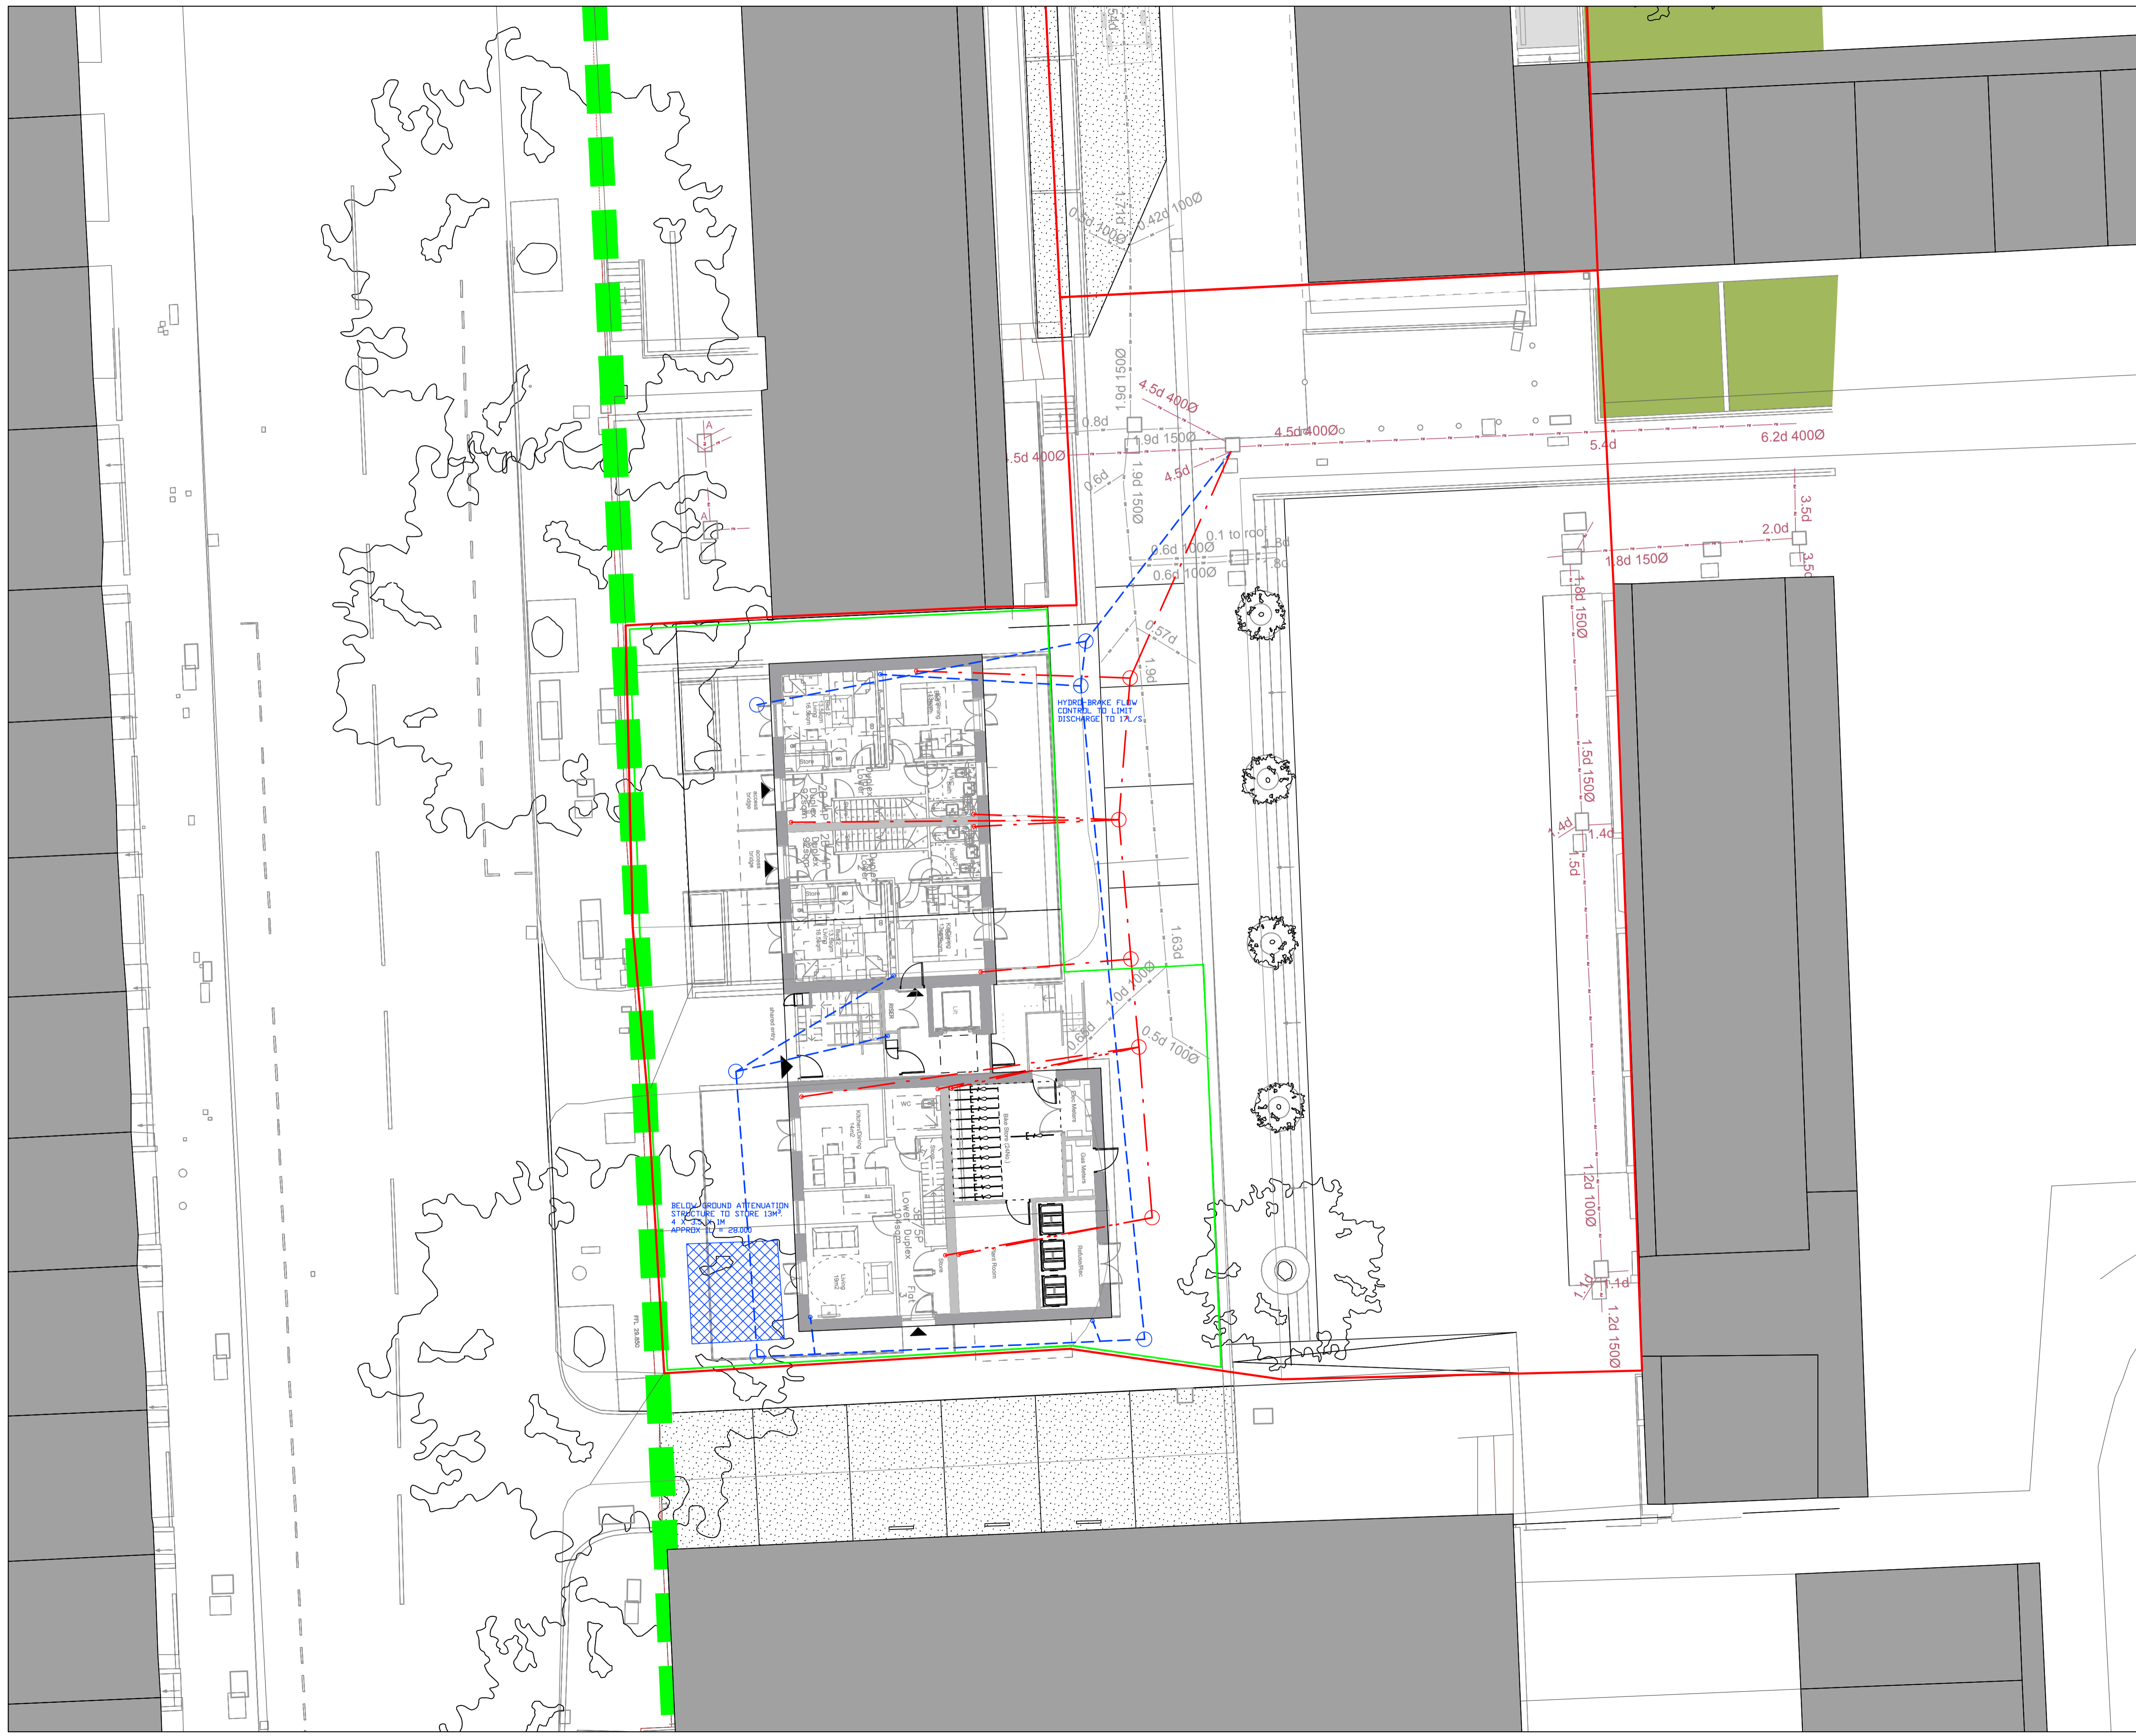

**NOTES**

- 1 DO NOT SCALE THIS DRAWING ON PRINT OR ELECTRONICALLY. WORK FROM FIGURED DIMENSIONS ONLY.
- 2 No deviation from the details shown on this drawing is allowed without CampbellReith's prior permission in writing.
- 3 Read this drawing with all Architects, Service Engineers and CampbellReith's relevant details and drawings. NB. Setting-out dimensions as per the Architect's drawings take precedence.
- 4 All work is to be in accordance with the relevant specifications issued by CampbellReith, British Standard Codes of Practice, Statutory requirements and the Contract Documents.
- 5 DRAWING STATUS

P - PRELIMINARY - Evolving drawings for approvals, Tenders, Billings, etc.  
 C - CONSTRUCTION - Fully developed drawings issued under instruction for construction.  
**ONLY STATUS C DRAWINGS TO BE USED FOR CONSTRUCTION.**

6 SUITABILITY CODE  
 WORK IN PROGRESS:  
 S0 - Work in progress  
 SHARED (NON-CONTRACTUAL):  
 S1 - For coordination, S2 - For information, S3 - For internal review and comment, S4 - For construction approval.

DOCUMENTATION (FOR CONTRACTOR PURPOSES):  
 D1 - For costing, D2 - For Tender, D3 - For contractor design, D4 - For manufacture / procurement.

CONSTRUCTION:  
 A - For construction, B - For construction but with comments (i.e. areas in abeyance), C - Comprehensive revisions required.

7 Denotes Section Number.  
 8 Denotes Drawing Number.

**LEGEND**

- PROPOSED FOUL WATER SEWER
- PROPOSED STORMWATER SEWER
- AREA TO BE DEVELOPED
- SITE BOUNDARY
- ▨ REGENTS PARK ESTATE BOUNDARY

S3	AREA TO BE DEVELOPED ADDED	01.05.15	NEJ
S2	UPDATED LANDSCAPE PLAN	14.04.15	NEJ
S1	ISSUED FOR INFORMATION	08.04.15	NEJ
Status/Rev	Description	Date	By

# CampbellReith

consulting engineers

LONDON 020 7340 1700  MANCHESTER 0161 819 3060  
 SURREY 01737 784 500  BIRMINGHAM 01675 467 484  
 BRISTOL 0117 916 1066  DUBAI 00 971 4345 7088

[www.campbellreith.com](http://www.campbellreith.com)

Job Title  
**REGENTS PARK ESTATE**  
 Client  
 LB CAMDEN

**DRAINAGE LAYOUT  
 PLOT 6 - CAPE OF GOOD HOPE**

drawn	date	scale @ A1	C1 checked	CR Project No.
NEJ	02.04.15	1:125	BSF	SK-C-007

Orig No.	Suitability	Status/Revision
11775-CRH-Z6-00-SK-C-007	S0	S3