
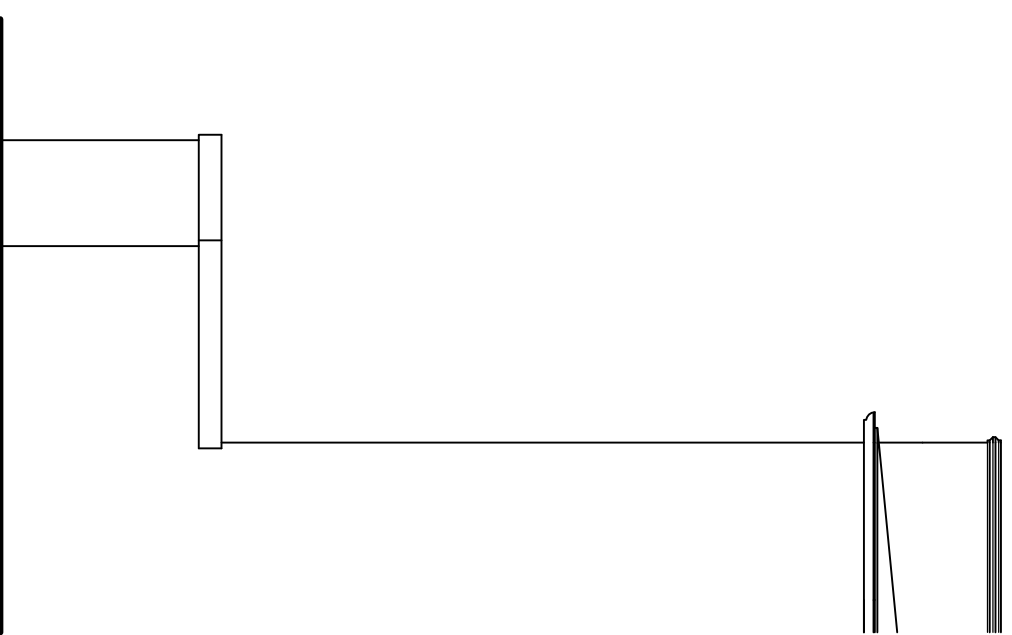


outline of adjoining  
property at boundary


Existing Side Elevation

Existing Rear Elevation

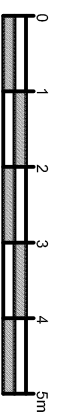

Existing Side Elevation

Rev:

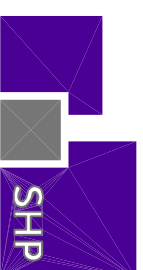

6 Wrotham Business Park  
Barnet, Herts  
EN5 4SZ  
t: 0208 275 1080  
e: [enquiries@planningconsent.com](mailto:enquiries@planningconsent.com)  
w: [www.planningconsent.com](http://www.planningconsent.com)

Drawing Title:  
**Existing Elevations**

Project:  
Extension to 1st floor flat

Location:  
149 Abbey Road  
London NW6 4SS

Scale: 1:100@A3

Drawn: tdo

Date: May 2015

Drawing No:

**4733** **02**

Copyright and design right held by Stuart Henley & Partners Ltd. No unauthorised reproduction permitted.