


DO NOT SCALE THIS DRAWING.  
Original Drawing Size A1

Notes

ALL DIMENSIONS SHOWN ARE IN MILLIMETRES UNLESS NOTED OTHERWISE.  
ALL DIMENSIONS SHOWN ARE APPROXIMATE ONLY AND MUST BE CHECKED AND CONFIRMED BY THE CONTRACTORS VIA A FULL DIMENSIONAL SURVEY OF THE AREA OF THE WORKS PRIOR TO TENDER SUBMISSION. THE ENGINEER MUST BE NOTIFIED IMMEDIATELY SHOULD ANY DISCREPANCIES BECOME APPARENT.  
ALL DETAILS AND DIMENSIONS SHOWN RELATING TO THE EXISTING STRUCTURE ARE SCHEMATIC AND APPROXIMATE ONLY, BASED UPON NO EXPOSURE OF THE EXISTING STRUCTURE.  
THE CONTRACTORS ARE TO PROVIDE ALL NECESSARY TEMPORARY WORKING PLATFORMS AND SCAFFOLDING, ETC., TO THE ENGINEER'S CONSENT.  
ALL WORKMANSHIP AND MATERIALS TO COMPLY WITH THE CURRENT BUILDING REGULATIONS AND THE RELEVANT CURRENT BRITISH STANDARDS.  
THE CONTRACTOR SHALL ALLOW FOR ALL NECESSARY WORK REQUIRED TO OBTAIN FULL APPROVAL AND SATISFACTION FROM THE BUILDING INSPECTOR AND THE ENGINEER.  
THE DEPTH AND LOCATION OF ANY SERVICES HAS NOT BEEN ESTABLISHED. THE CONTRACTOR IS RESPONSIBLE FOR LOCATING AND PROTECTING THEM.  
THE CONTRACTOR SHALL PROVIDE ALL NECESSARY TEMPORARY PROTECTION TO THE EXISTING STRUCTURE TO ENSURE NO DAMAGE OCCURS.  
ALLOW FOR DISPOSAL OF ALL MATERIALS AS A RESULT OF REMOVAL WORKS TO SUITABLY LICENSED OFF SITE TIPS  
ALLOW FOR CARPENTRY OF ANY WORKS WHATSOEVER AS DETAILED, IMPLIED OR BECOME IMPLIED AS A RESULT OF THE WHOLE OF THE WORKS DETAILED OR IMPLIED.

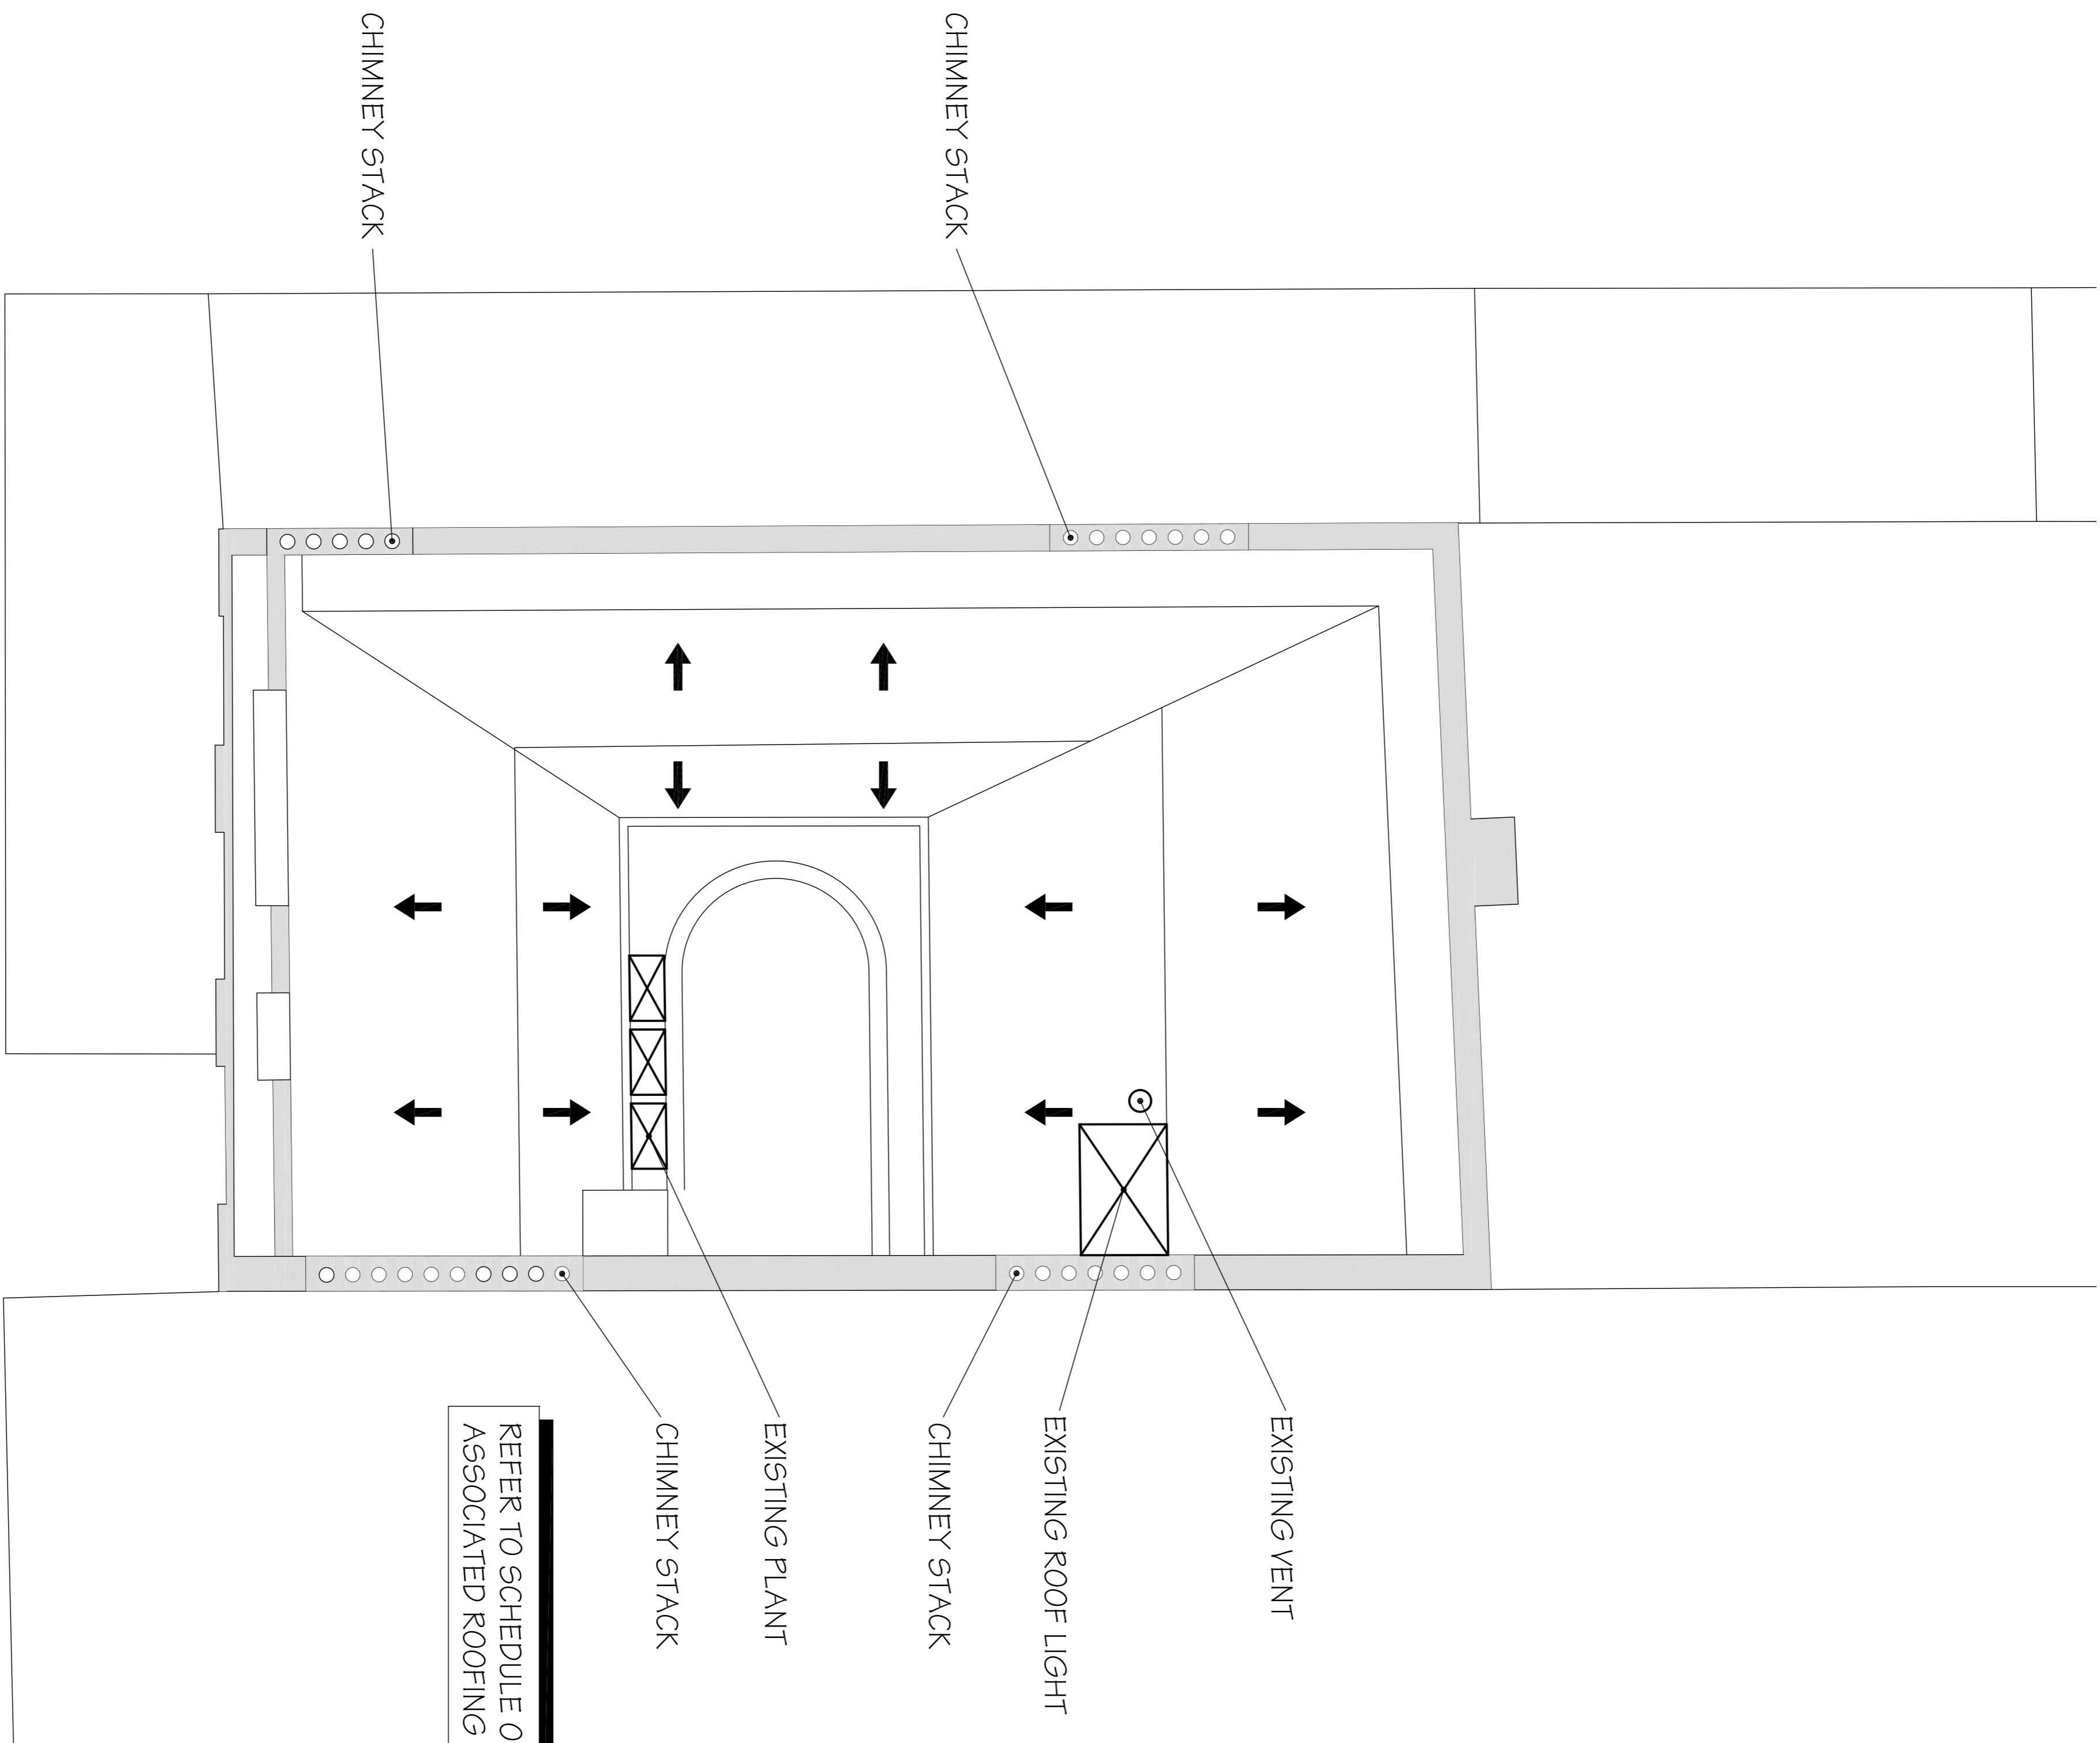


REFER TO SCHEDULE OF WORKS FOR ALL ASSOCIATED ROOFING WORKS

EXISTING ROOF PLAN  
(SCALE 1:50 AT A1)

THIS DRAWING AND THE COMPUTER FILE OF THIS DRAWING ARE COPYRIGHT. THE COPYRIGHT BELONGS TO MICHAEL JACKSON CONSULTING ENGINEERS LIMITED (MJC CONSULTING). THIS DRAWING MAY THEREFORE NOT BE REPRODUCED IN ANY FORMAT WITHOUT THE WRITTEN CONSENT OF MJC CONSULTING AND THE COMPUTER FILE MAY NOT BE TRANSFERRED WITHOUT THE WRITTEN CONSENT OF MJC CONSULTING.

Rev.	Date	Description	By
Revisions			

  
**Michael Jackson Consulting**  
 Chartered Structural Engineers  
 204 BIRTON ROAD  
 MANCHESTER, M20 9BN  
 Tel: 0161 750 4404  
 Fax: 0161 750 4405

Client  
**Shakespeare Theatre**

Site  
**10 BEDFORD SQUARE, LONDON**

Project  
**FRONT ELEVATION CONDITION SURVEY**

Drawing Title  
**EXISTING ROOF PLAN**

Scale	Date	Drawn	Checked	Issued
AS SHOWN	MAR 15	DS		
DRG. No.	<b>2356-001</b>			