


Notes:  
 The contractor is to verify all buildings and site dimensions prior to commencement of works or preparation of shop drawings.  
 This drawing and the building works depicted are COPYRIGHT of TRIDENT and may not be reproduced except by written permission.

Use only figured dimensions. Do not scale

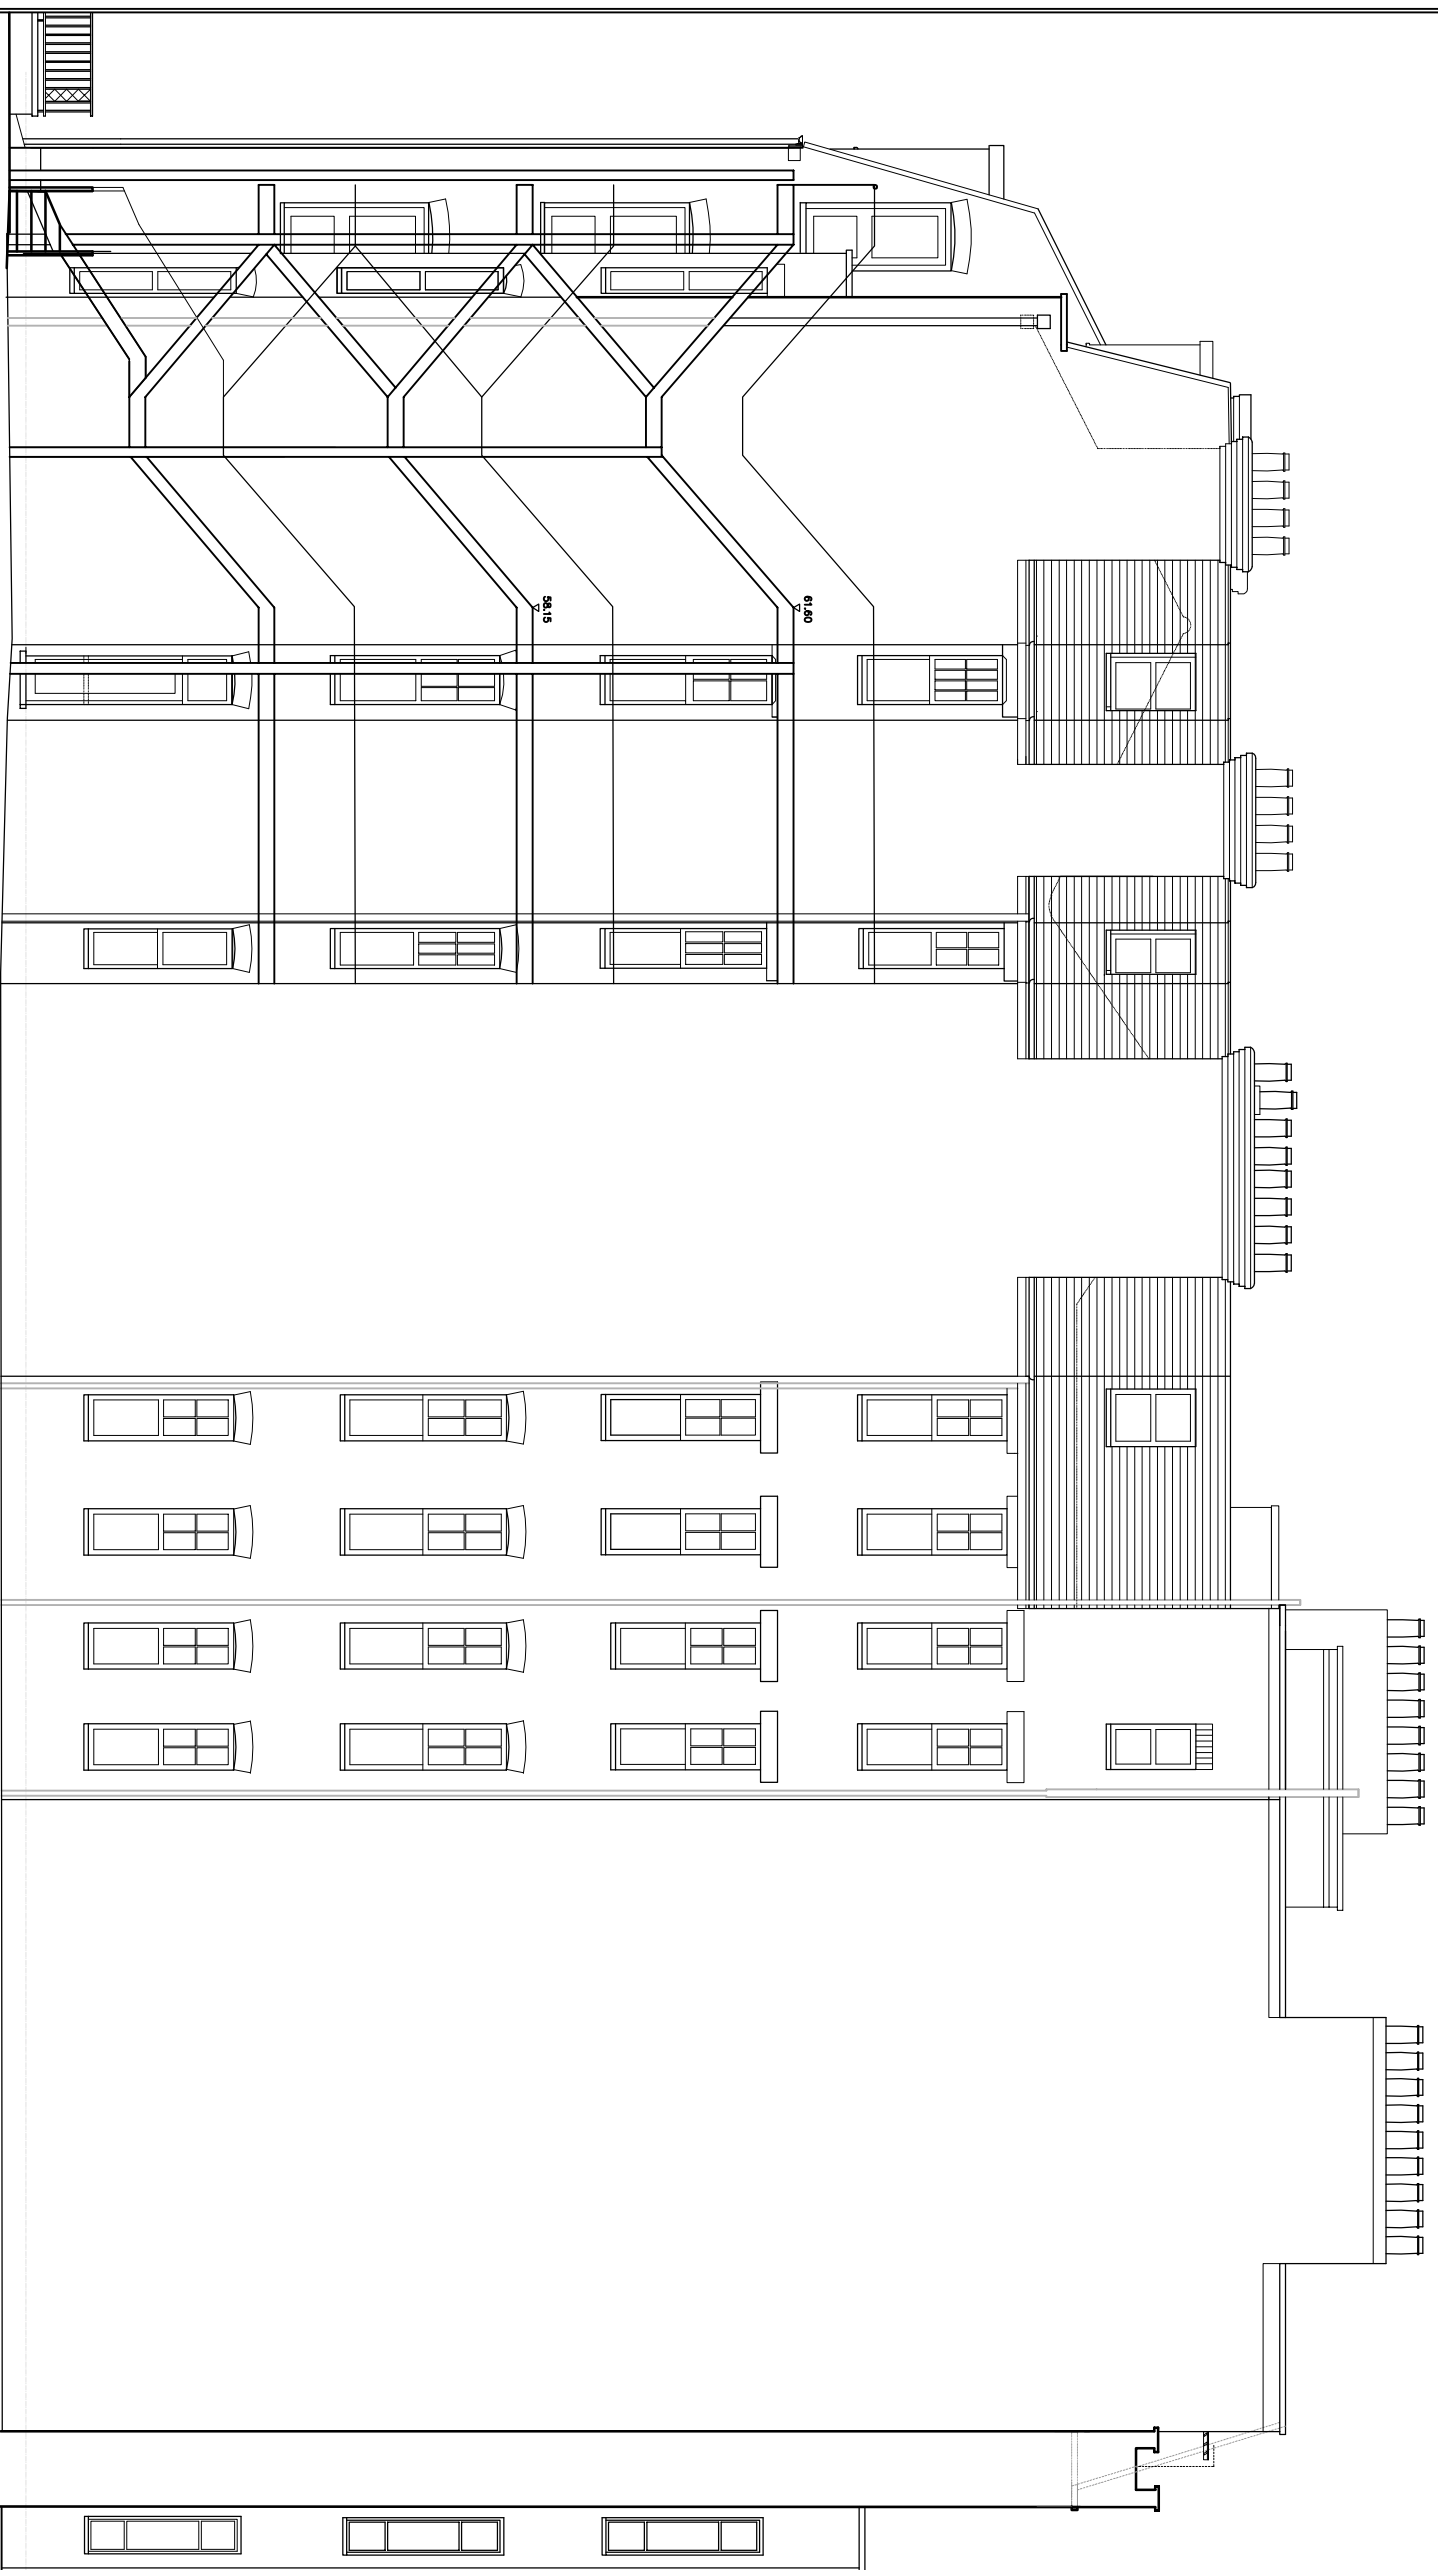

# North Elevation - As Existing

| Revision: | Date: | Description: | Checked: |
|-----------|-------|--------------|----------|
|           |       |              |          |

Client:  
 CBRE Global Investors

Property:  
 89-91 West End Lane  
 London  
 NW6 4SY

Title:  
 North Elevation As Existing

|             |           |            |
|-------------|-----------|------------|
| Job No:     | Drawn by: | Scale:     |
| P2013-0775  | WS        | A3 @ 1/100 |
| Drawing No: | Date:     | Checked:   |
| 003         | Apr 2015  | AL         |

Trident Building Consultancy Ltd  
 10 King William Street  
 London  
 EC4N 7TW  
 Tel: 020 7280 8181  
 Fax: 020 7280 0199  
 www.trident.co.uk

